

PART OF O.L. NO. 495 IN THE CITY OF MASSILLON, OHIO
COUNTY OF STARK

SAMUEL RON
Developer

SCALE: 1"=100'

Harry A. Fox
Registered Surveyor 5286

to public use forever
Robert F. Wagner

Samuel R.

WITNESSES

OWNERS

My commission expires May 27, 1976

RITA E. WOLFE
Veterary Public, Stark County, Ohio
My Commission Expires May 27, 1977

Rita E. Macfarlane
NOTARY PUBLIC

Vigil R. Musser
CITY SOLICITOR

Margaret Wood
CITY CLERK


Robert A. Moser
CITY ENGINEER

13th day OCTOBER 1971.
Ed Wilson
CHAIRMAN, PLANNING COMMISSION

Order By W B Carnahan
STARK COUNTY AUDITOR Deputy

R.# 44
Fee \$18.40


Kenneth E. Mott
STARK COUNTY RECORDER

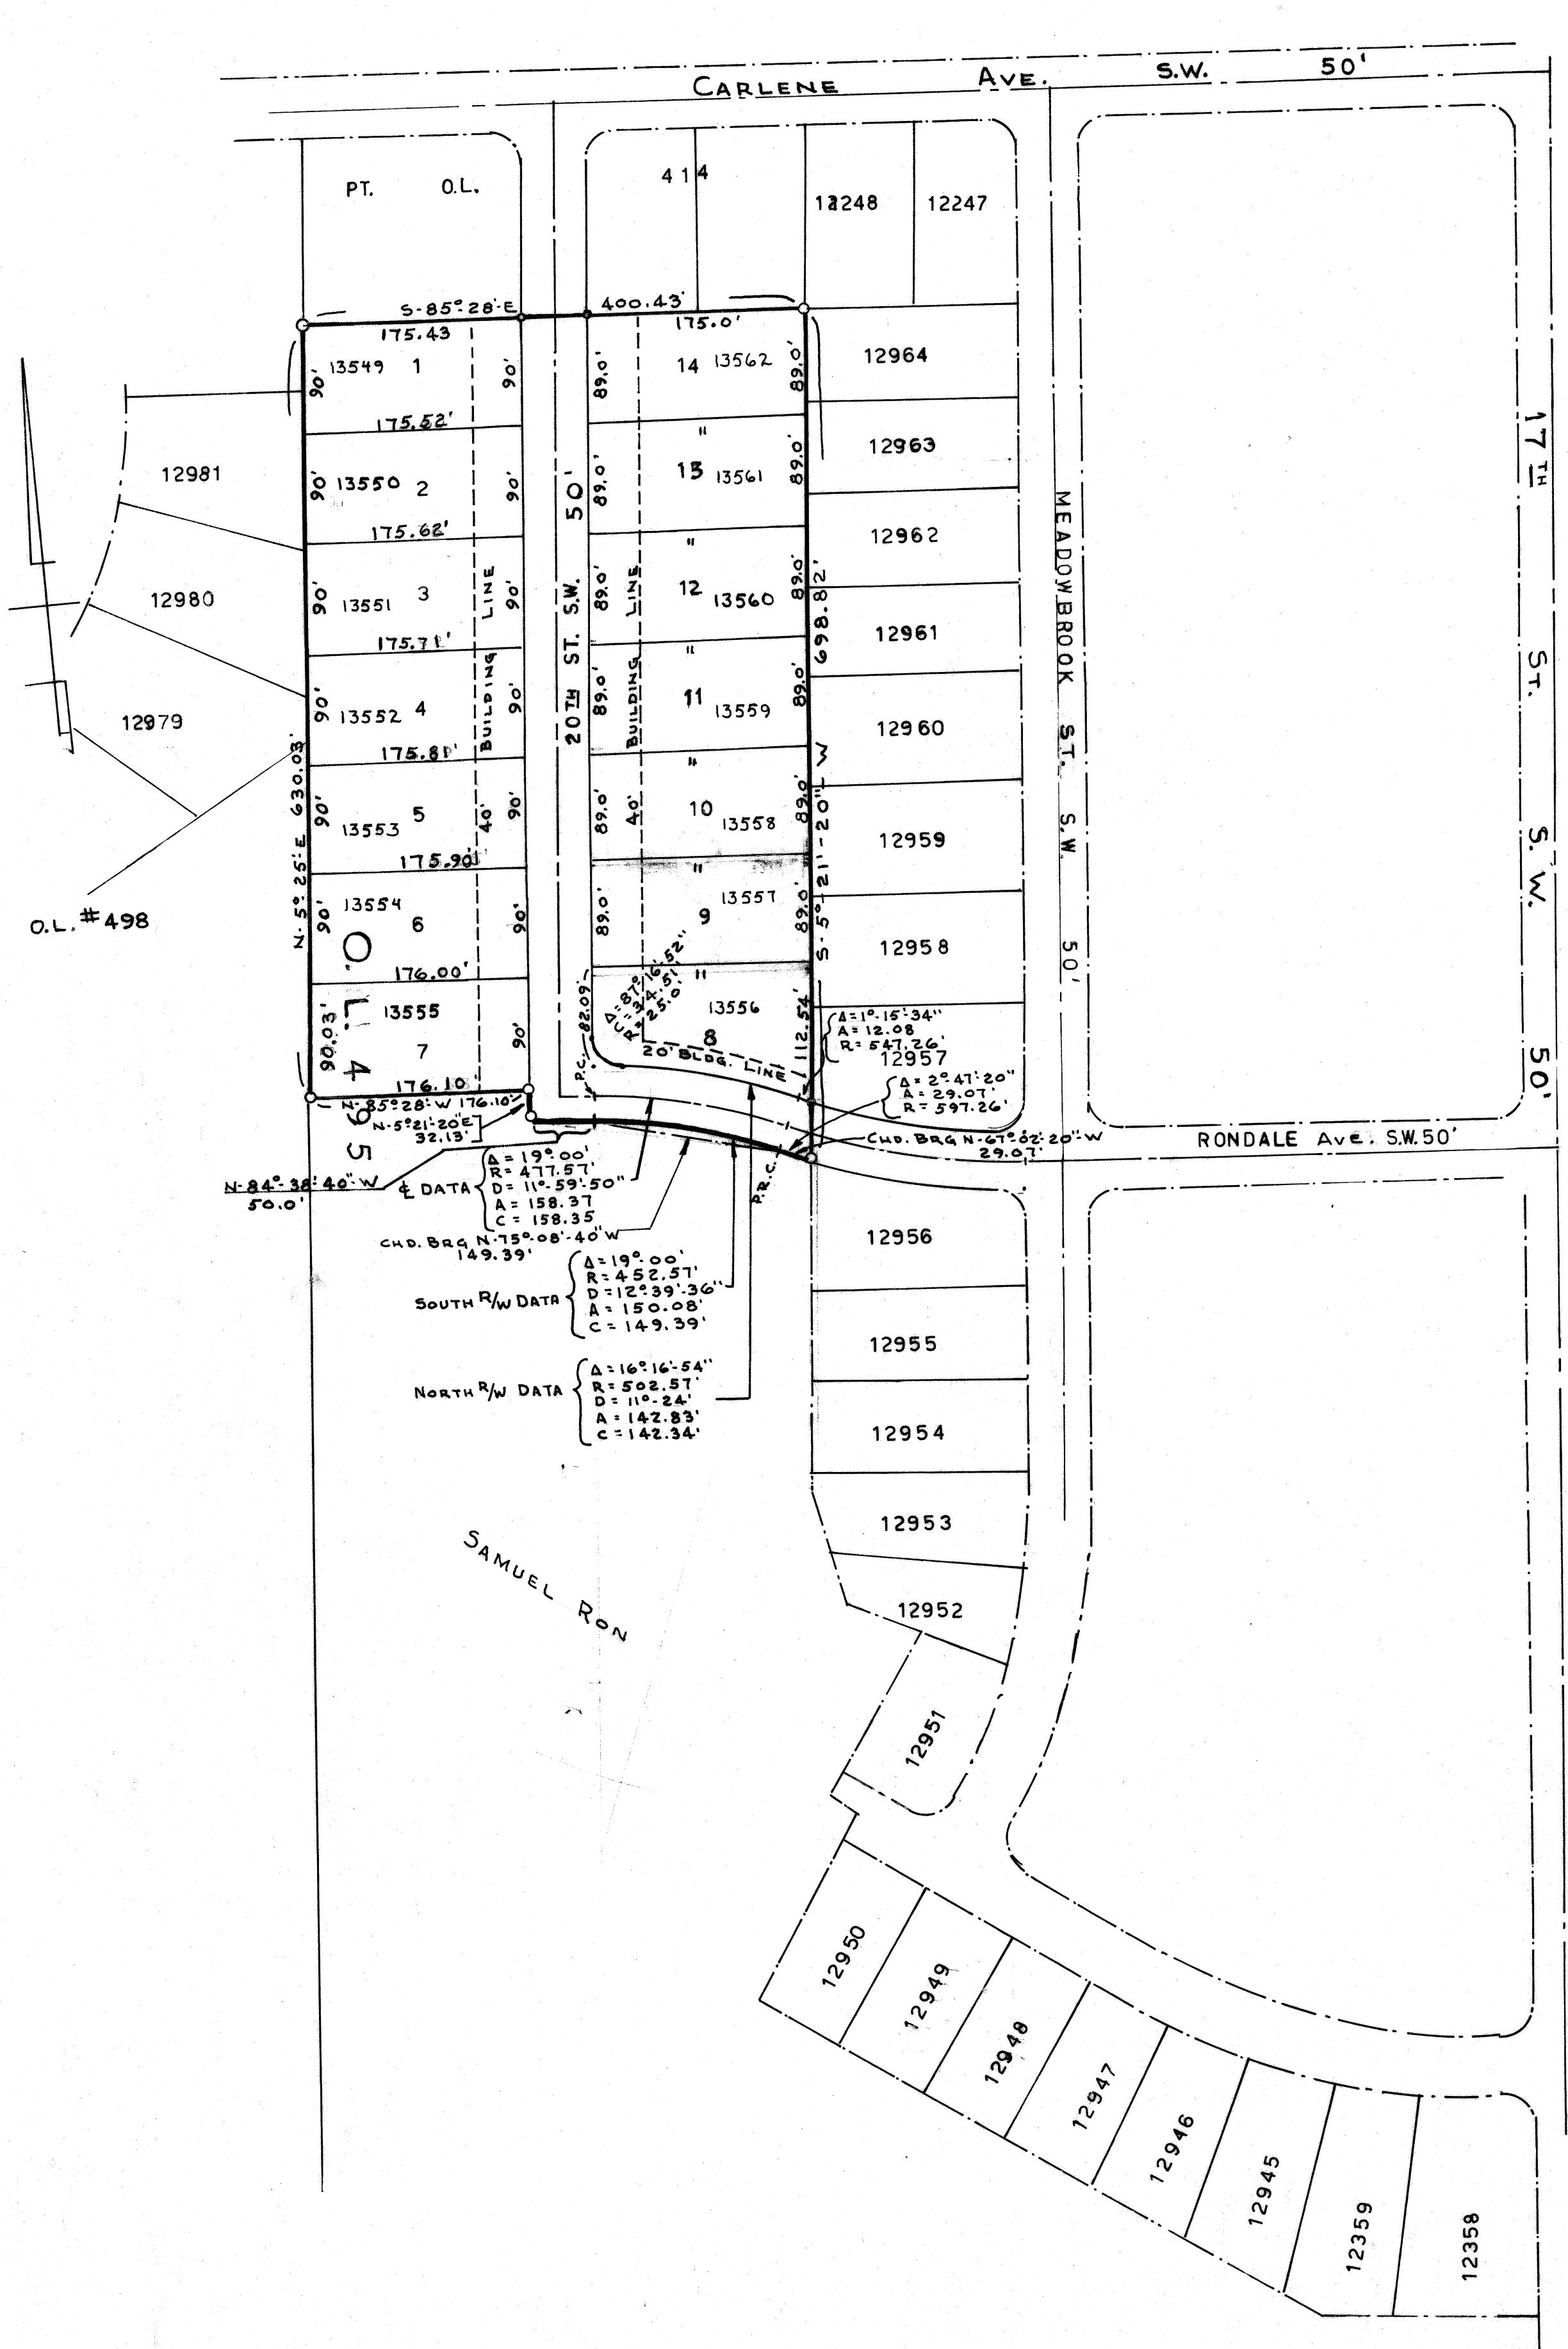

AREA
CITY - TOTAL = 6.030
STREETS 0.965
LOTS 5.065


FINAL	CURVED	DATE
SURVEY	PLOTTED	BY
NOTE BOOK	EXPLAINED	
NO.	ANDS CHECKED	

ORIGINAL	DATE
SURVEY	BY
NOTE BOOK	
AREAS	
AREAS	

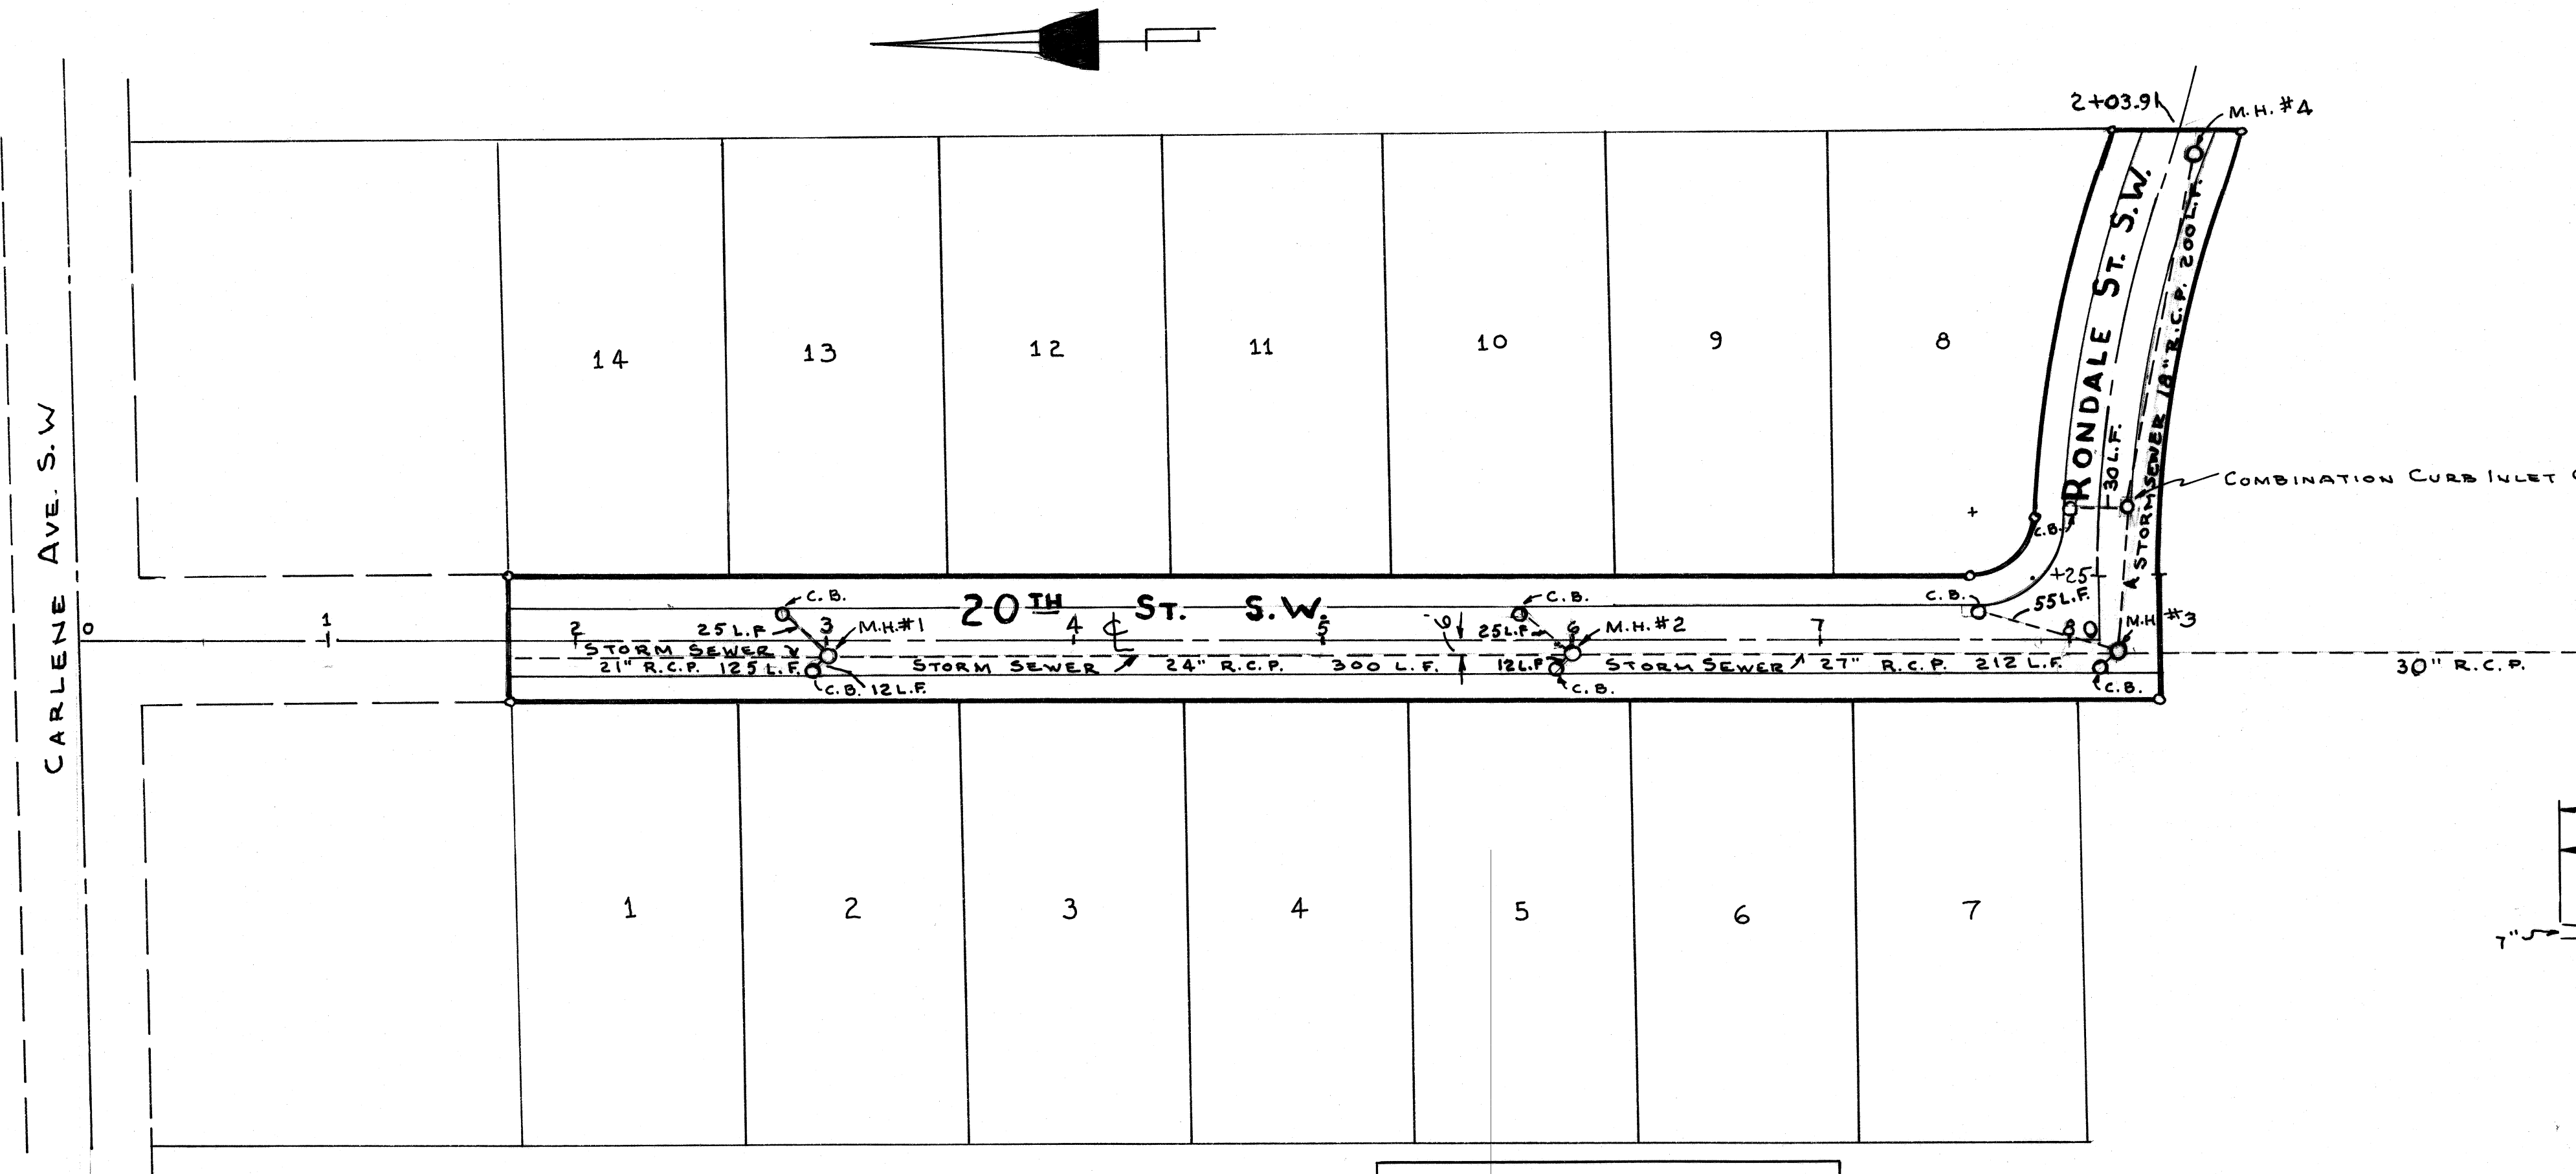

MEADOWBROOK ALLOTMENT N82
PART OF O.L. # 495 IN THE CITY OF MASSILLON, OHIO
COUNTY OF STARK
OCT. 1971 - HARRY A. FOX - REG. SURVEYOR
SCALE: 1" = 50' HORIZ. & 1" = 5' VERT.

NOTE: USE MASSILLON STANDARD
CURB INLET CATCH BASINS (TYPE "A")

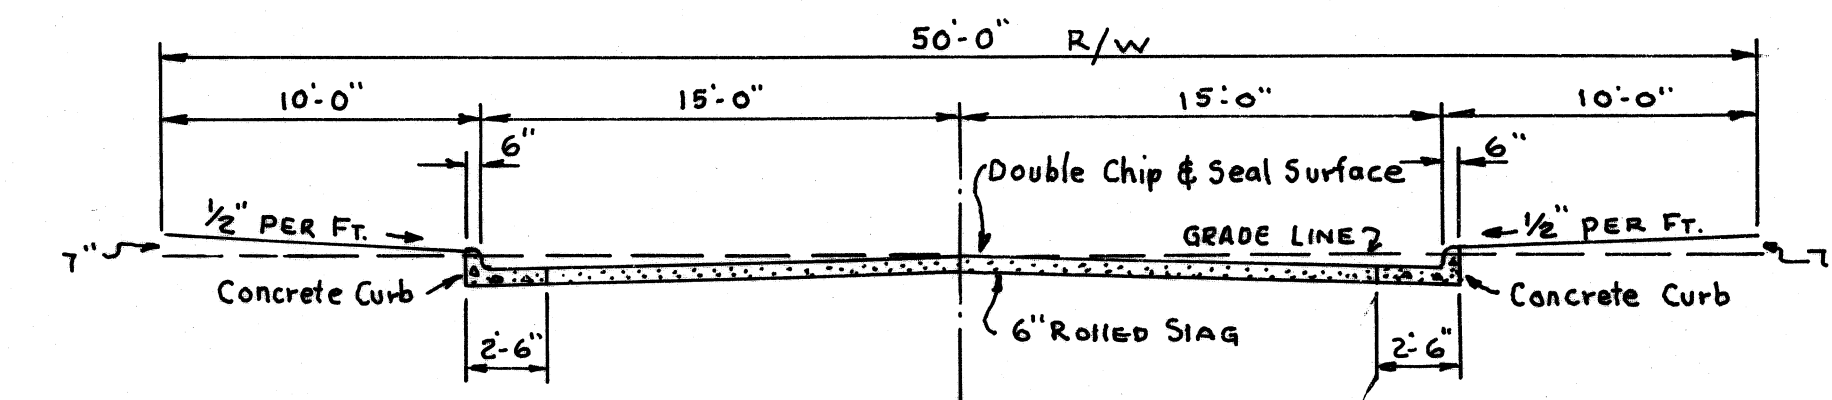

TYPICAL ROAD SECTION

BENCH MARK
189.09 - HYDRANT N.E. COR.
MEADOWBROOK & RONDALE

APPROVED BY MASSILLON CITY ENGINEER THIS DAY
OF , 1971.
CITY ENGINEER

