


CHARLES M^cLAIN
AND
RUSSELL'S
2nd SUBDIVISION OF PART OF O. L. NO. 48
MASSILLON OHIO
Scale 40' = 1"

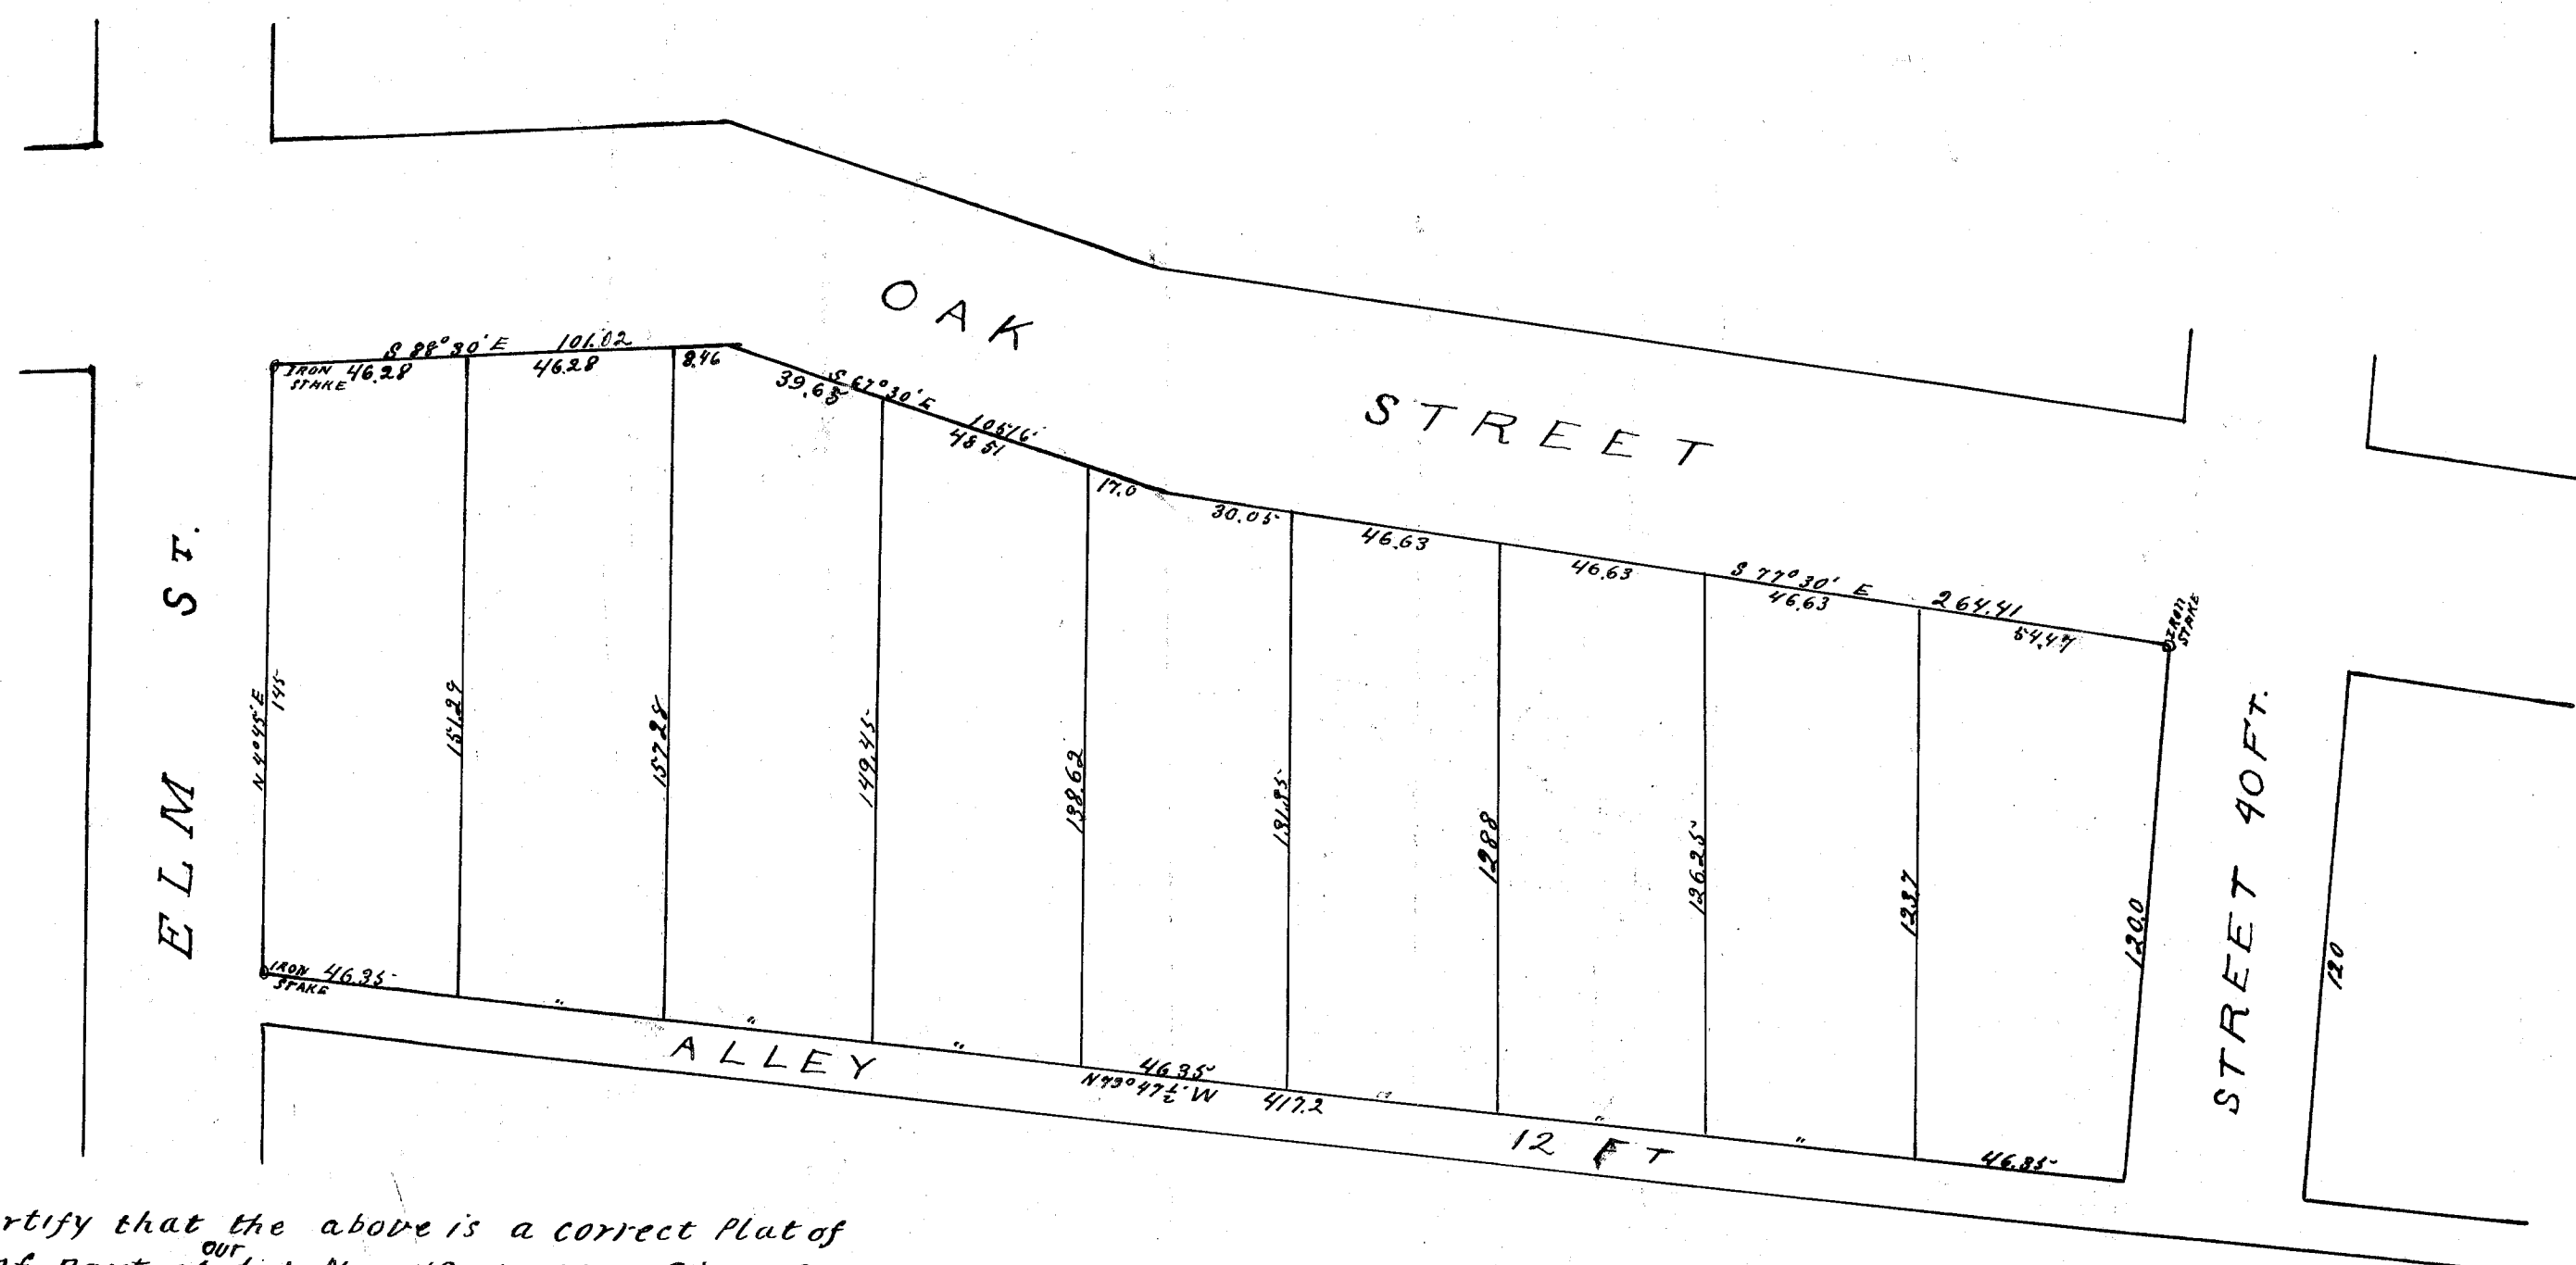

I hereby certify that the above is a correct Plat of
Subdivision of Part of ^{our} Lot No 48 in the City of Massillon Ohio
in the South east quarter of Section no 8 Twp. 10. R. 9.
(Perry Twp) and is described as follows; beginning at the intersection of the
South line of Oak Street in the City of Massillon Ohio, and the East line
of Elm Street, and running thence S 88° 30' E with the South line of Oak
Street 101 feet thence S 67° 30' E With said South line of Oak Street 101.02 feet
thence S 77° 30' E still with said South line of Oak Street 264.41 feet thence
S 10° 20' W 132 feet; thence N 79° 47 1/2' W 157.22 to the East line of Elm Street
thence N 40° 45' E With the East Line of Elm Street 157 feet to the Place
of beginning containing Aug 15 1896 D.C. Borton. City Engr
1 3/10 Acres

Know all men by these presents that we Charles L. McLain and Mary McLain Russell
of Massillon Ohio proprietors of the lands delineated on the above plat do hereby
certify that we caused the same to be surveyed laid out and Platted and that the
same is our free act and deed and we do hereby dedicate to public use forever
the streets and alleys shown thereon

Charles L. McLain
Mary McLain Russell

State of Ohio } ss
Stark County } Before me the undersigned authority in and for said
County personally came the above named Charles L. McLain and Mary McLain
Russell who being duly sworn say that they did sign the above plat and
deed of dedication and that the same is their free act and deed
Sworn to and subscribed before me this fifth day of October, A.D. 1896

James C. Cress
Notary Public in and for
Stark County,
Ohio.

Massillon Ohio A.D. 1896
I hereby certify that the above plat of McLain and Russell's Subdivision was accepted
by the City Council of Massillon Ohio by ordinance passed A.D. 1896

Entered for transfer

1896

County Auditor

Received for record

1896

Recorded

1896 Plat Book No Page

Recorder

City Clerk