


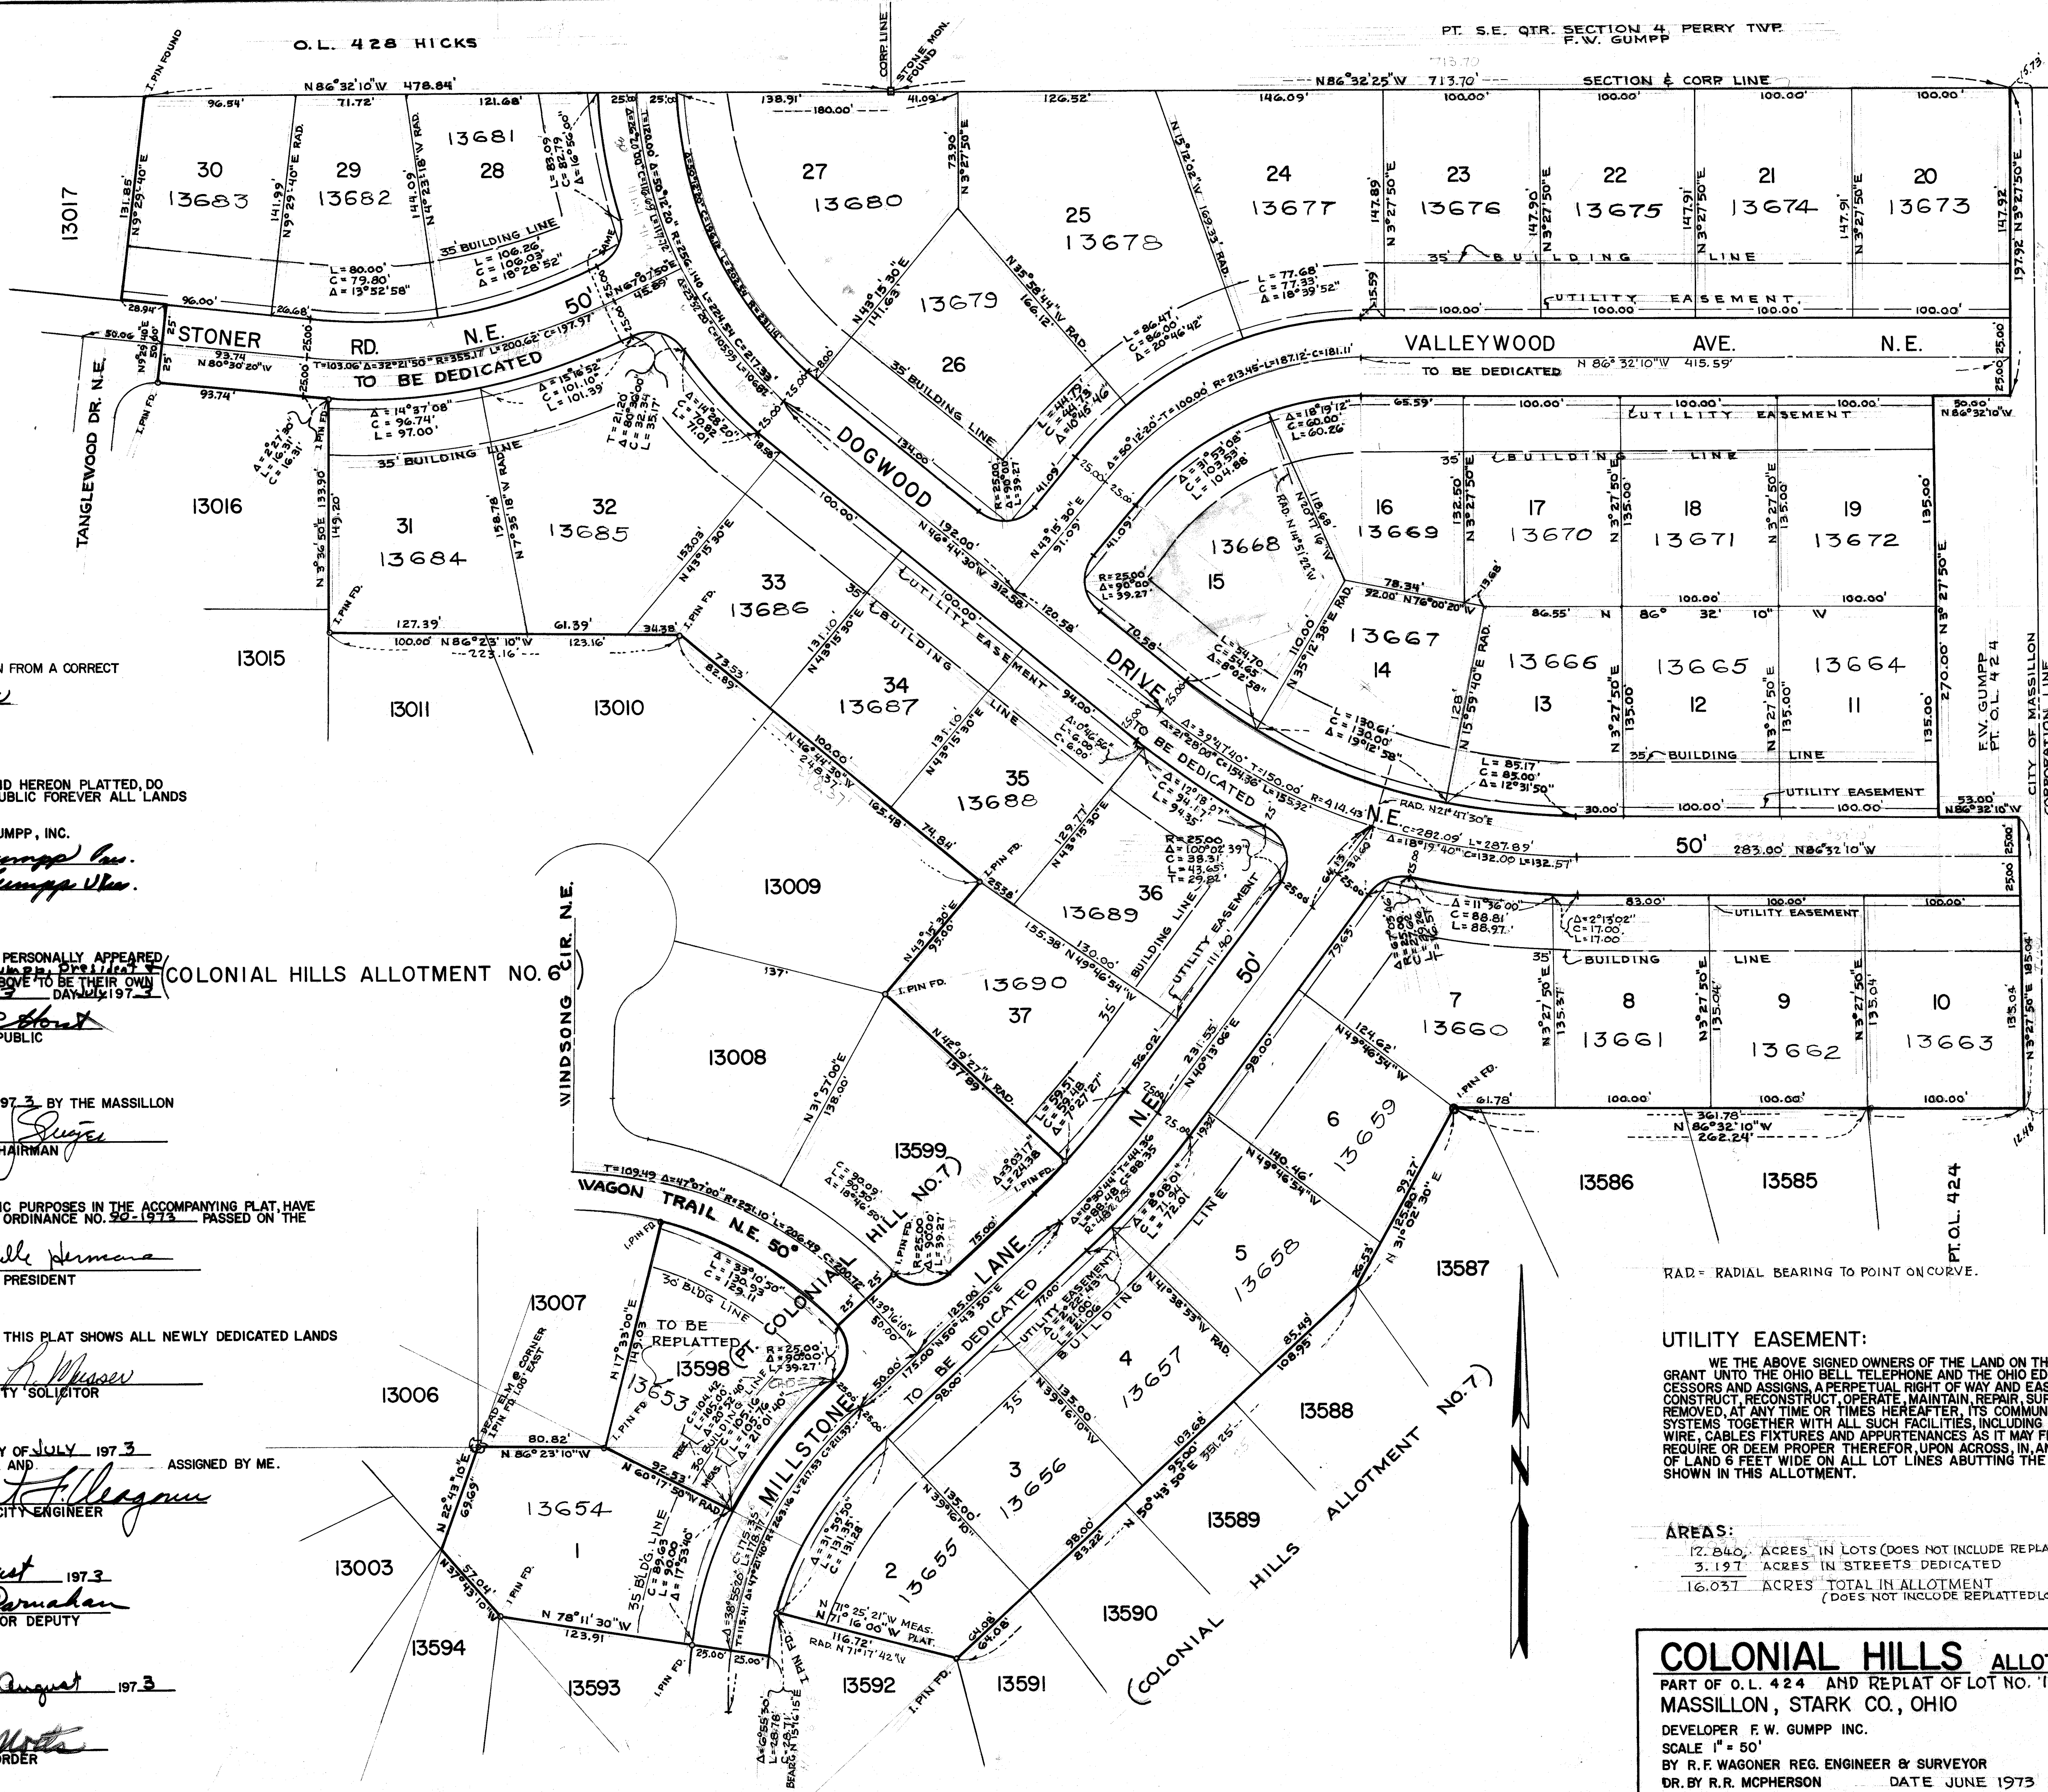

CERTIFICATION:

I HEREBY CERTIFY THAT THE ACCOMPANYING MAP IS DRAWN FROM A CORRECT SURVEY MADE BY ME.

Robert F. Gump
REGISTERED SURVEYOR

OWNER'S CERTIFICATION:

WE, THE UNDERSIGNED, BEING ALL THE OWNERS OF THE LAND HEREON PLATTED, DO HEREBY APPROVE THIS PLAT AND DEDICATE TO THE USE OF THE PUBLIC FOREVER ALL LANDS FOR PUBLIC PURPOSES SHOWN HEREON.

WITNESS

OWNER F.W. GUMPP, INC.

David J. Kenna *Richard J. Gump*
Edward J. Kenna *Charles F. Gump*

STATE OF OHIO SS
COUNTY OF STARK

BEFORE ME, A NOTARY PUBLIC IN AND FOR SAID COUNTY, PERSONALLY APPEARED THE ABOVE SIGNED *Richard J. Gump* WHO ACKNOWLEDGE THE SIGNING OF THE ABOVE TO BE THEIR OWN FREE ACT AND DEED, AS WITNESS MY HAND AND SEAL THIS 13 DAY OF JULY 1973.
MY COMMISSION EXPIRES no expiration date *Paul C. Horst*
NOTARY PUBLIC

MASSILLON CITY PLANNING COMMISSION:

APPROVED THIS 13th DAY OF JUNE 1973 BY THE MASSILLON CITY PLANNING COMMISSION.

Paul J. Surjes
CHAIRMAN

MASSILLON CITY COUNCIL

I HEREBY CERTIFY THAT THE LANDS DEDICATED FOR PUBLIC PURPOSES IN THE ACCOMPANYING PLAT HAVE BEEN ACCEPTED BY THE COUNCIL OF THE CITY OF MASSILLON BY ORDINANCE NO. 22-1973 PASSED ON THE 9th DAY OF JULY 1973.

Marquet Root
CLERK

Michelle Hermans
PRESIDENT

CITY SOLICITOR:

I HEREBY CERTIFY THAT THE ABSTRACT SUBMITTED WITH THIS PLAT SHOWS ALL NEWLY DEDICATED LANDS FOR PUBLIC PURPOSES TO BE FREE FROM ENCUMBRANCES.

Virgil R. Musser
CITY SOLICITOR

CITY ENGINEER

I HEREBY APPROVED THIS PLAT THIS 25th DAY OF JULY 1973 LOT NOS 13653 THRU 13659 AND 13659 ASSIGNED BY ME.

Robert F. Gump
CITY ENGINEER

STARK COUNTY AUDITOR

TRANSFERRED ON THIS 13th DAY OF August 1973

Joe John R. W.B. Carmahan
STARK CO. AUDITOR DEPUTY

STARK COUNTY RECORDER

RECEIVED FOR RECORDED ON THIS 13th DAY OF August 1973

RECORDED IN VOL. 43 PAGE 13

Kenneth E. Motz
STARK CO. RECORDER

UTILITY EASEMENT:

WE, THE ABOVE SIGNED OWNERS OF THE LAND ON THIS PLAT, DO HEREBY GRANT UNTO THE OHIO BELL TELEPHONE AND THE OHIO EDISON CO., ITS SUCCESSORS AND ASSIGNS, A PERPETUAL RIGHT OF WAY AND EASEMENT TO INSTALL, CONSTRUCT, RECONSTRUCT, OPERATE, MAINTAIN, REPAIR, SUPPLEMENT AND REMOVE, AT ANY TIME OR TIMES HEREAFTER, ITS COMMUNICATIONS AND POWER SYSTEMS TOGETHER WITH ALL SUCH FACILITIES, INCLUDING CONDUITS, MANHOLES, WIRE, CABLES, FIXTURES AND APPURTENANCES AS IT MAY FROM TIME TO TIME REQUIRE OR DEEM PROPER THEREFOR UPON ACROSS, IN AND/OR UNDER A STRIP OF LAND 6 FEET WIDE ON ALL LOT LINES ABUTTING THE ROADS AND STREETS SHOWN IN THIS ALLOTMENT.

AREAS:

- 12.840 ACRES IN LOTS (DOES NOT INCLUDE REPLATTED LOT)
- 3.197 ACRES IN STREETS DEDICATED
- 16.037 ACRES TOTAL IN ALLOTMENT (DOES NOT INCLUDE REPLATTED LOT)

COLONIAL HILLS ALLOTMENT NO. 8

PART OF O.L. 424 AND REPLAT OF LOT NO. 13598

MASSILLON, STARK CO., OHIO

DEVELOPER F.W. GUMPP, INC.

SCALE 1" = 50'





BY R.F. WAGONER REG. ENGINEER & SURVEYOR

DR. BY R.R. MCPHERSON

DATE JUNE 1973

DATE: _____
 FINAL SURVEY: _____
 NOTE BOOK: _____
 AREA: _____
 NO. _____

DATE: _____
 ORIGINAL SURVEY: _____
 NOTE BOOK: _____
 AREA: _____
 NO. _____

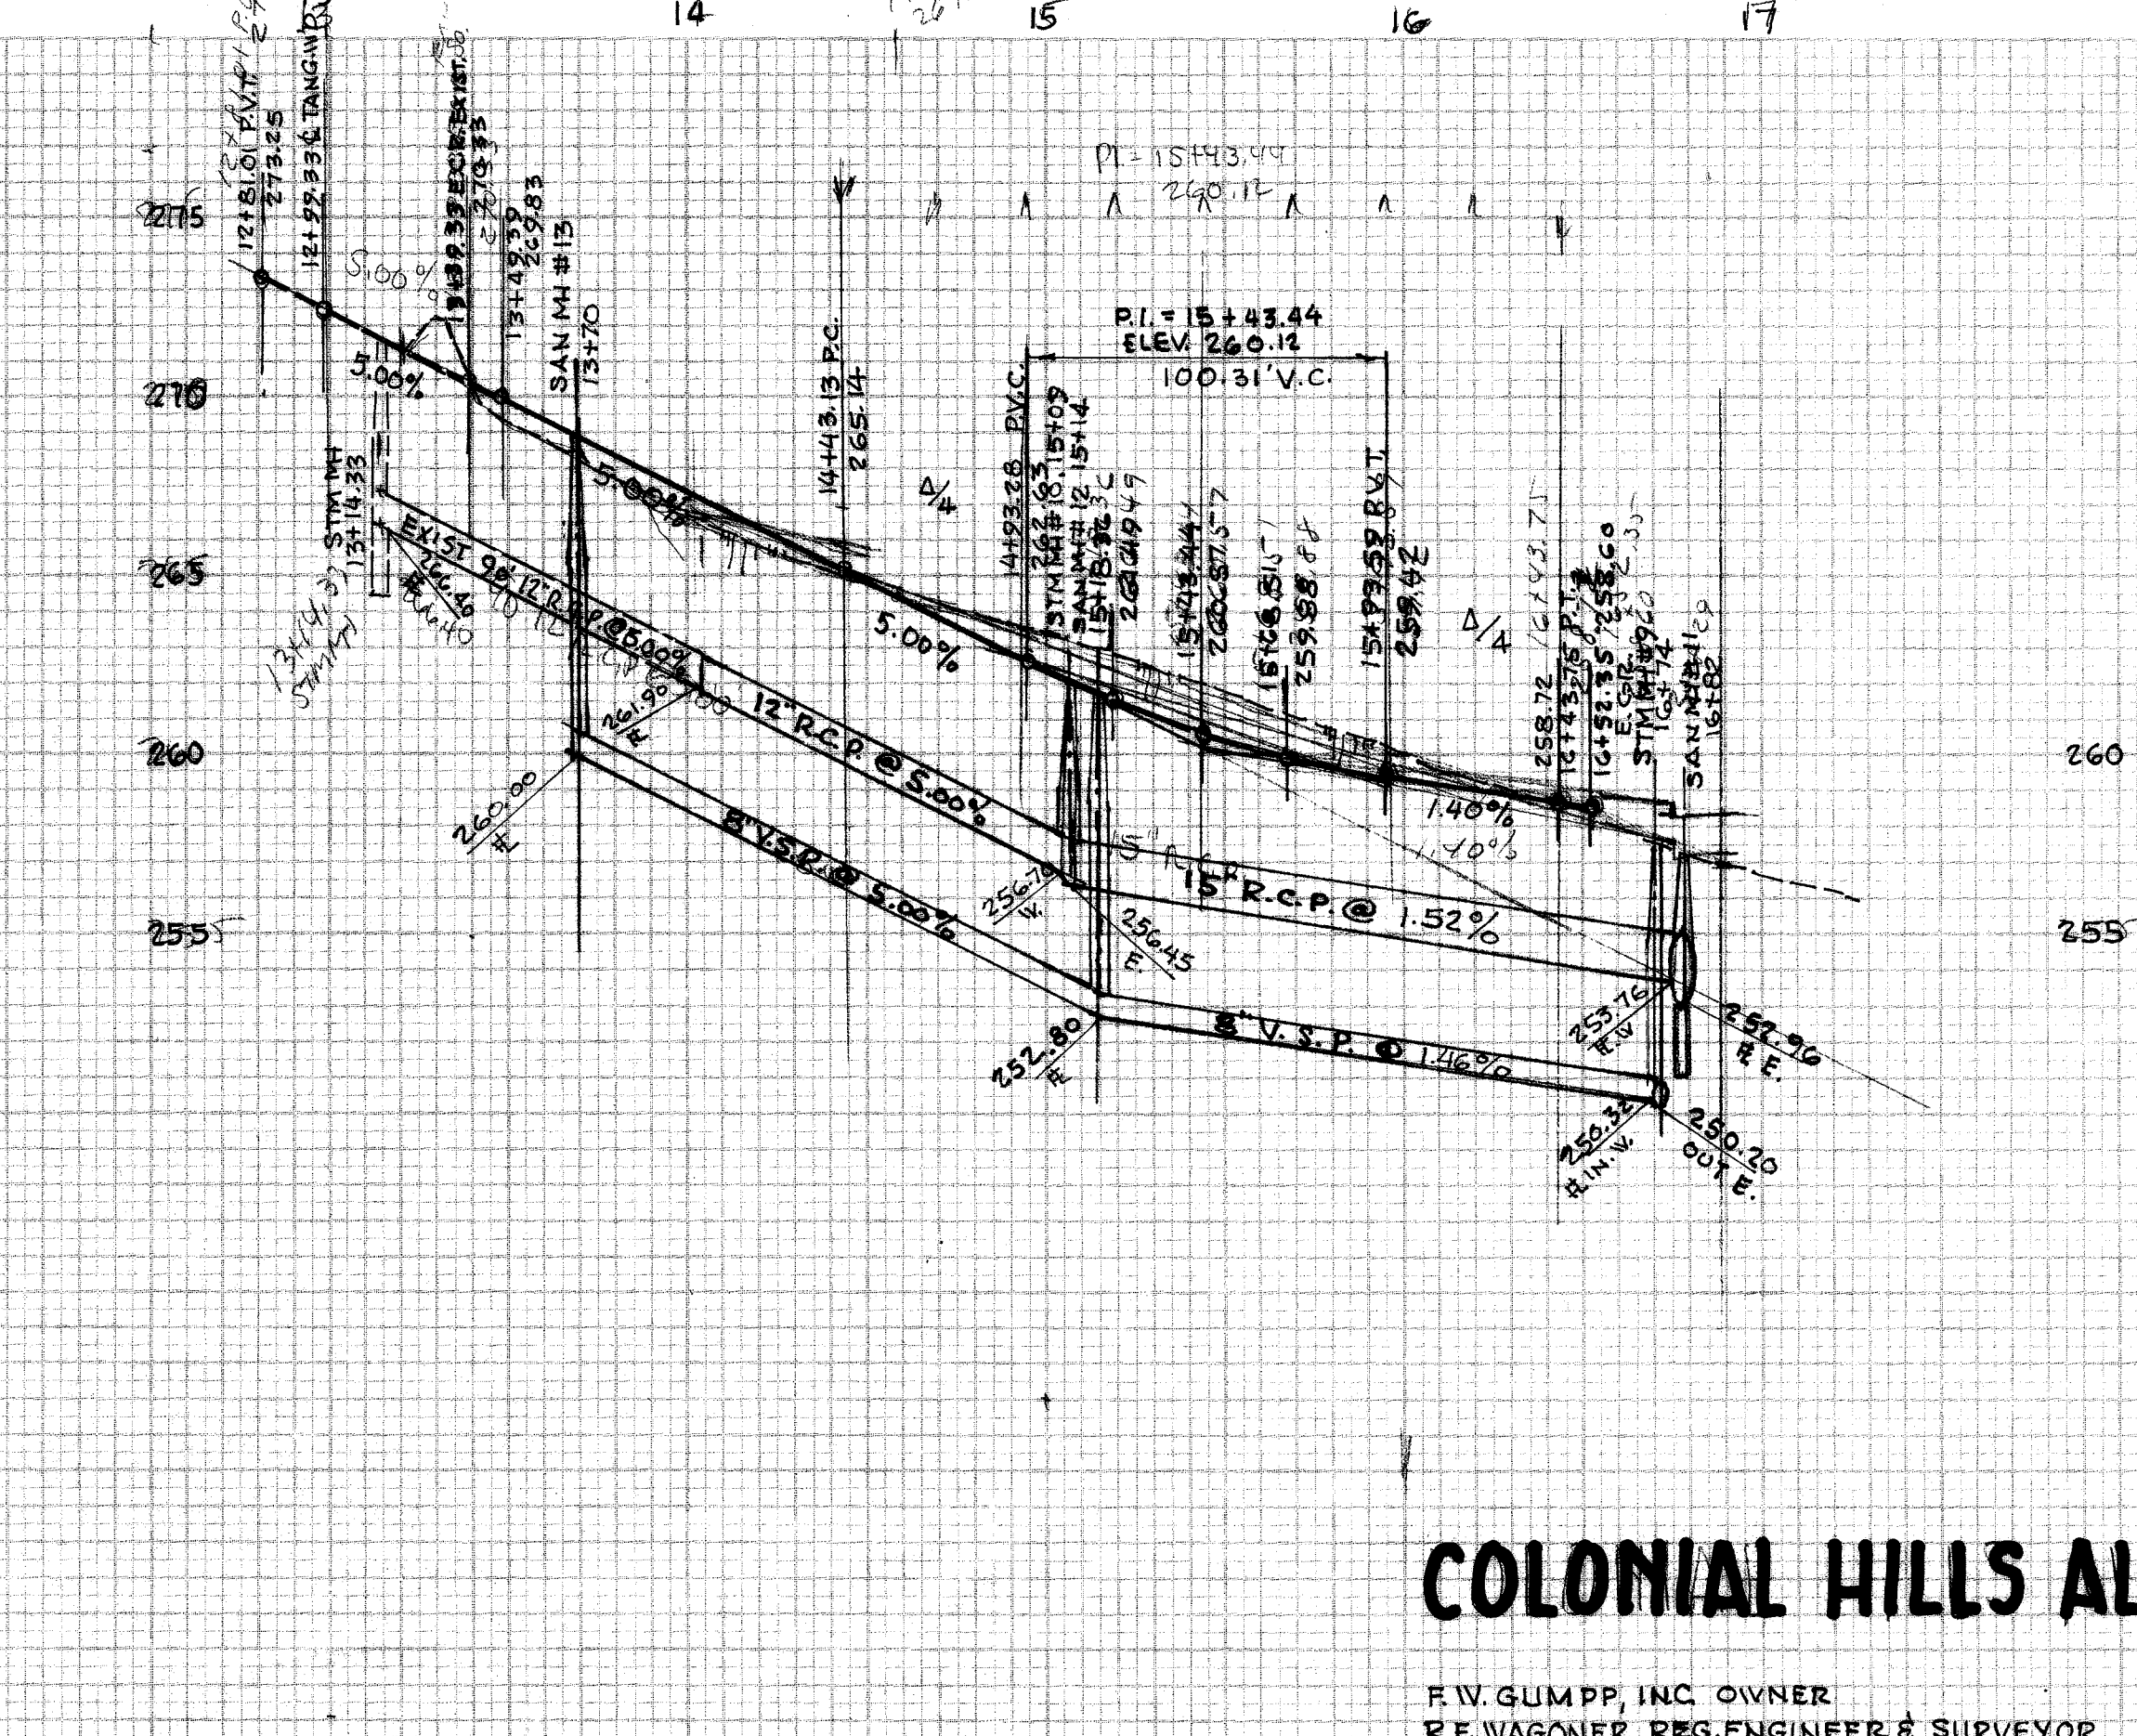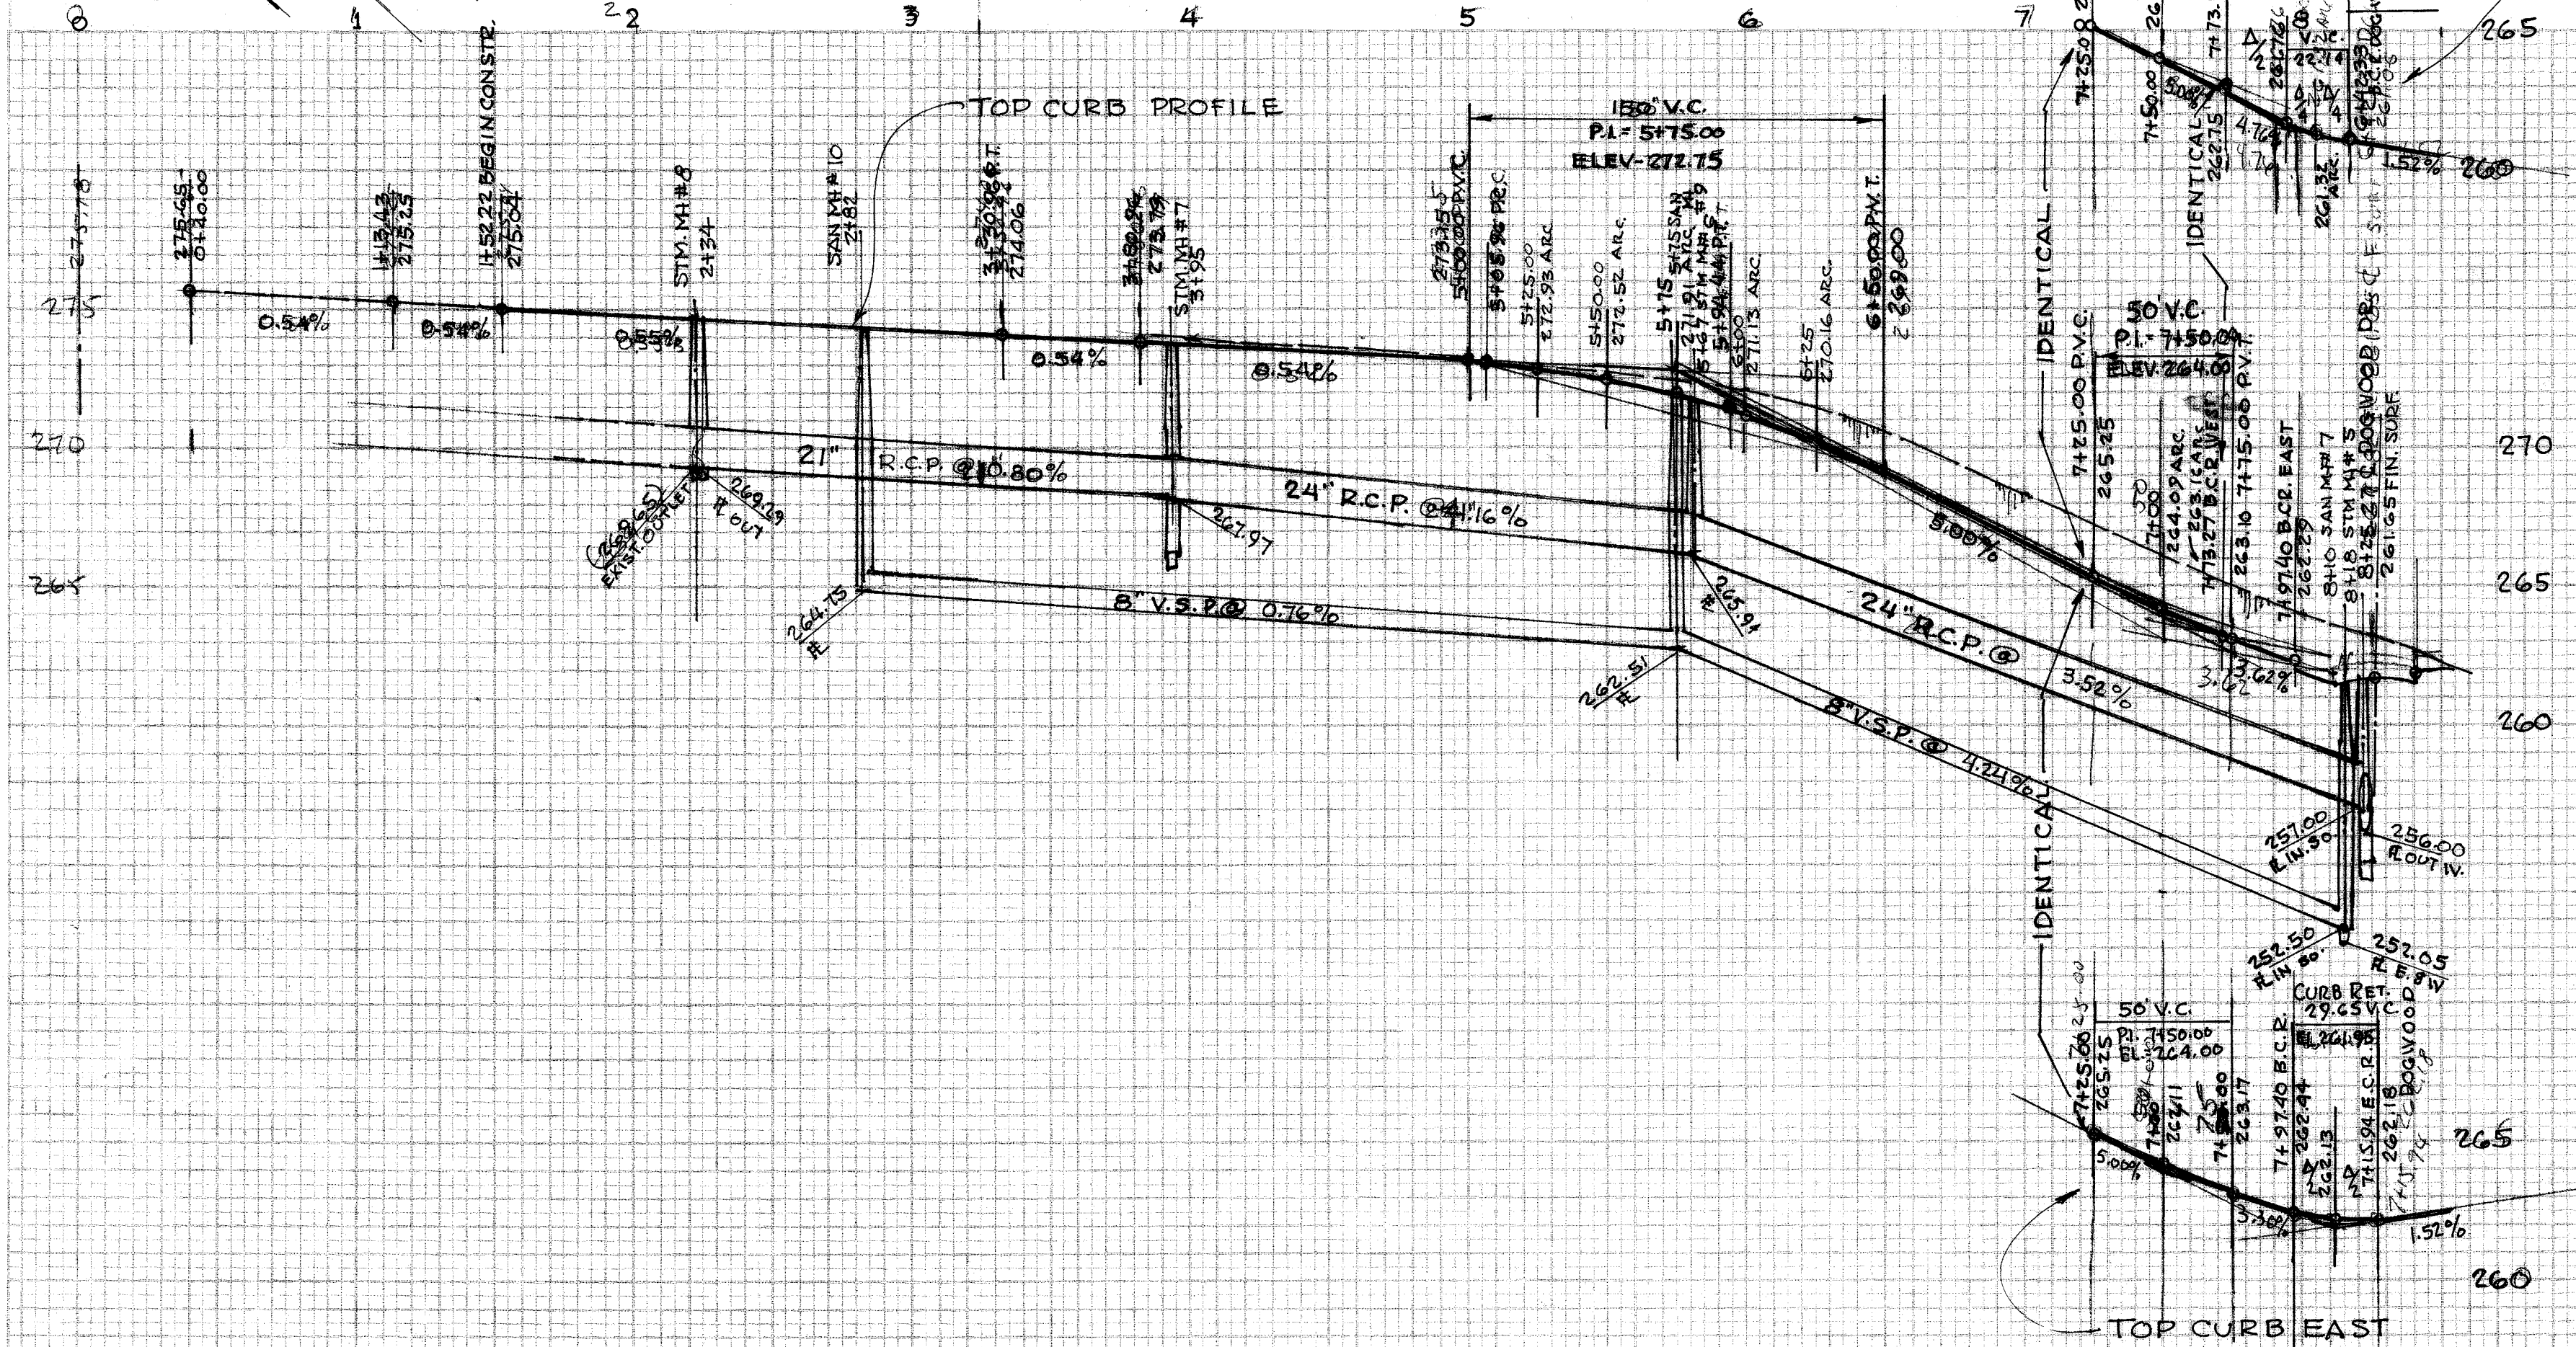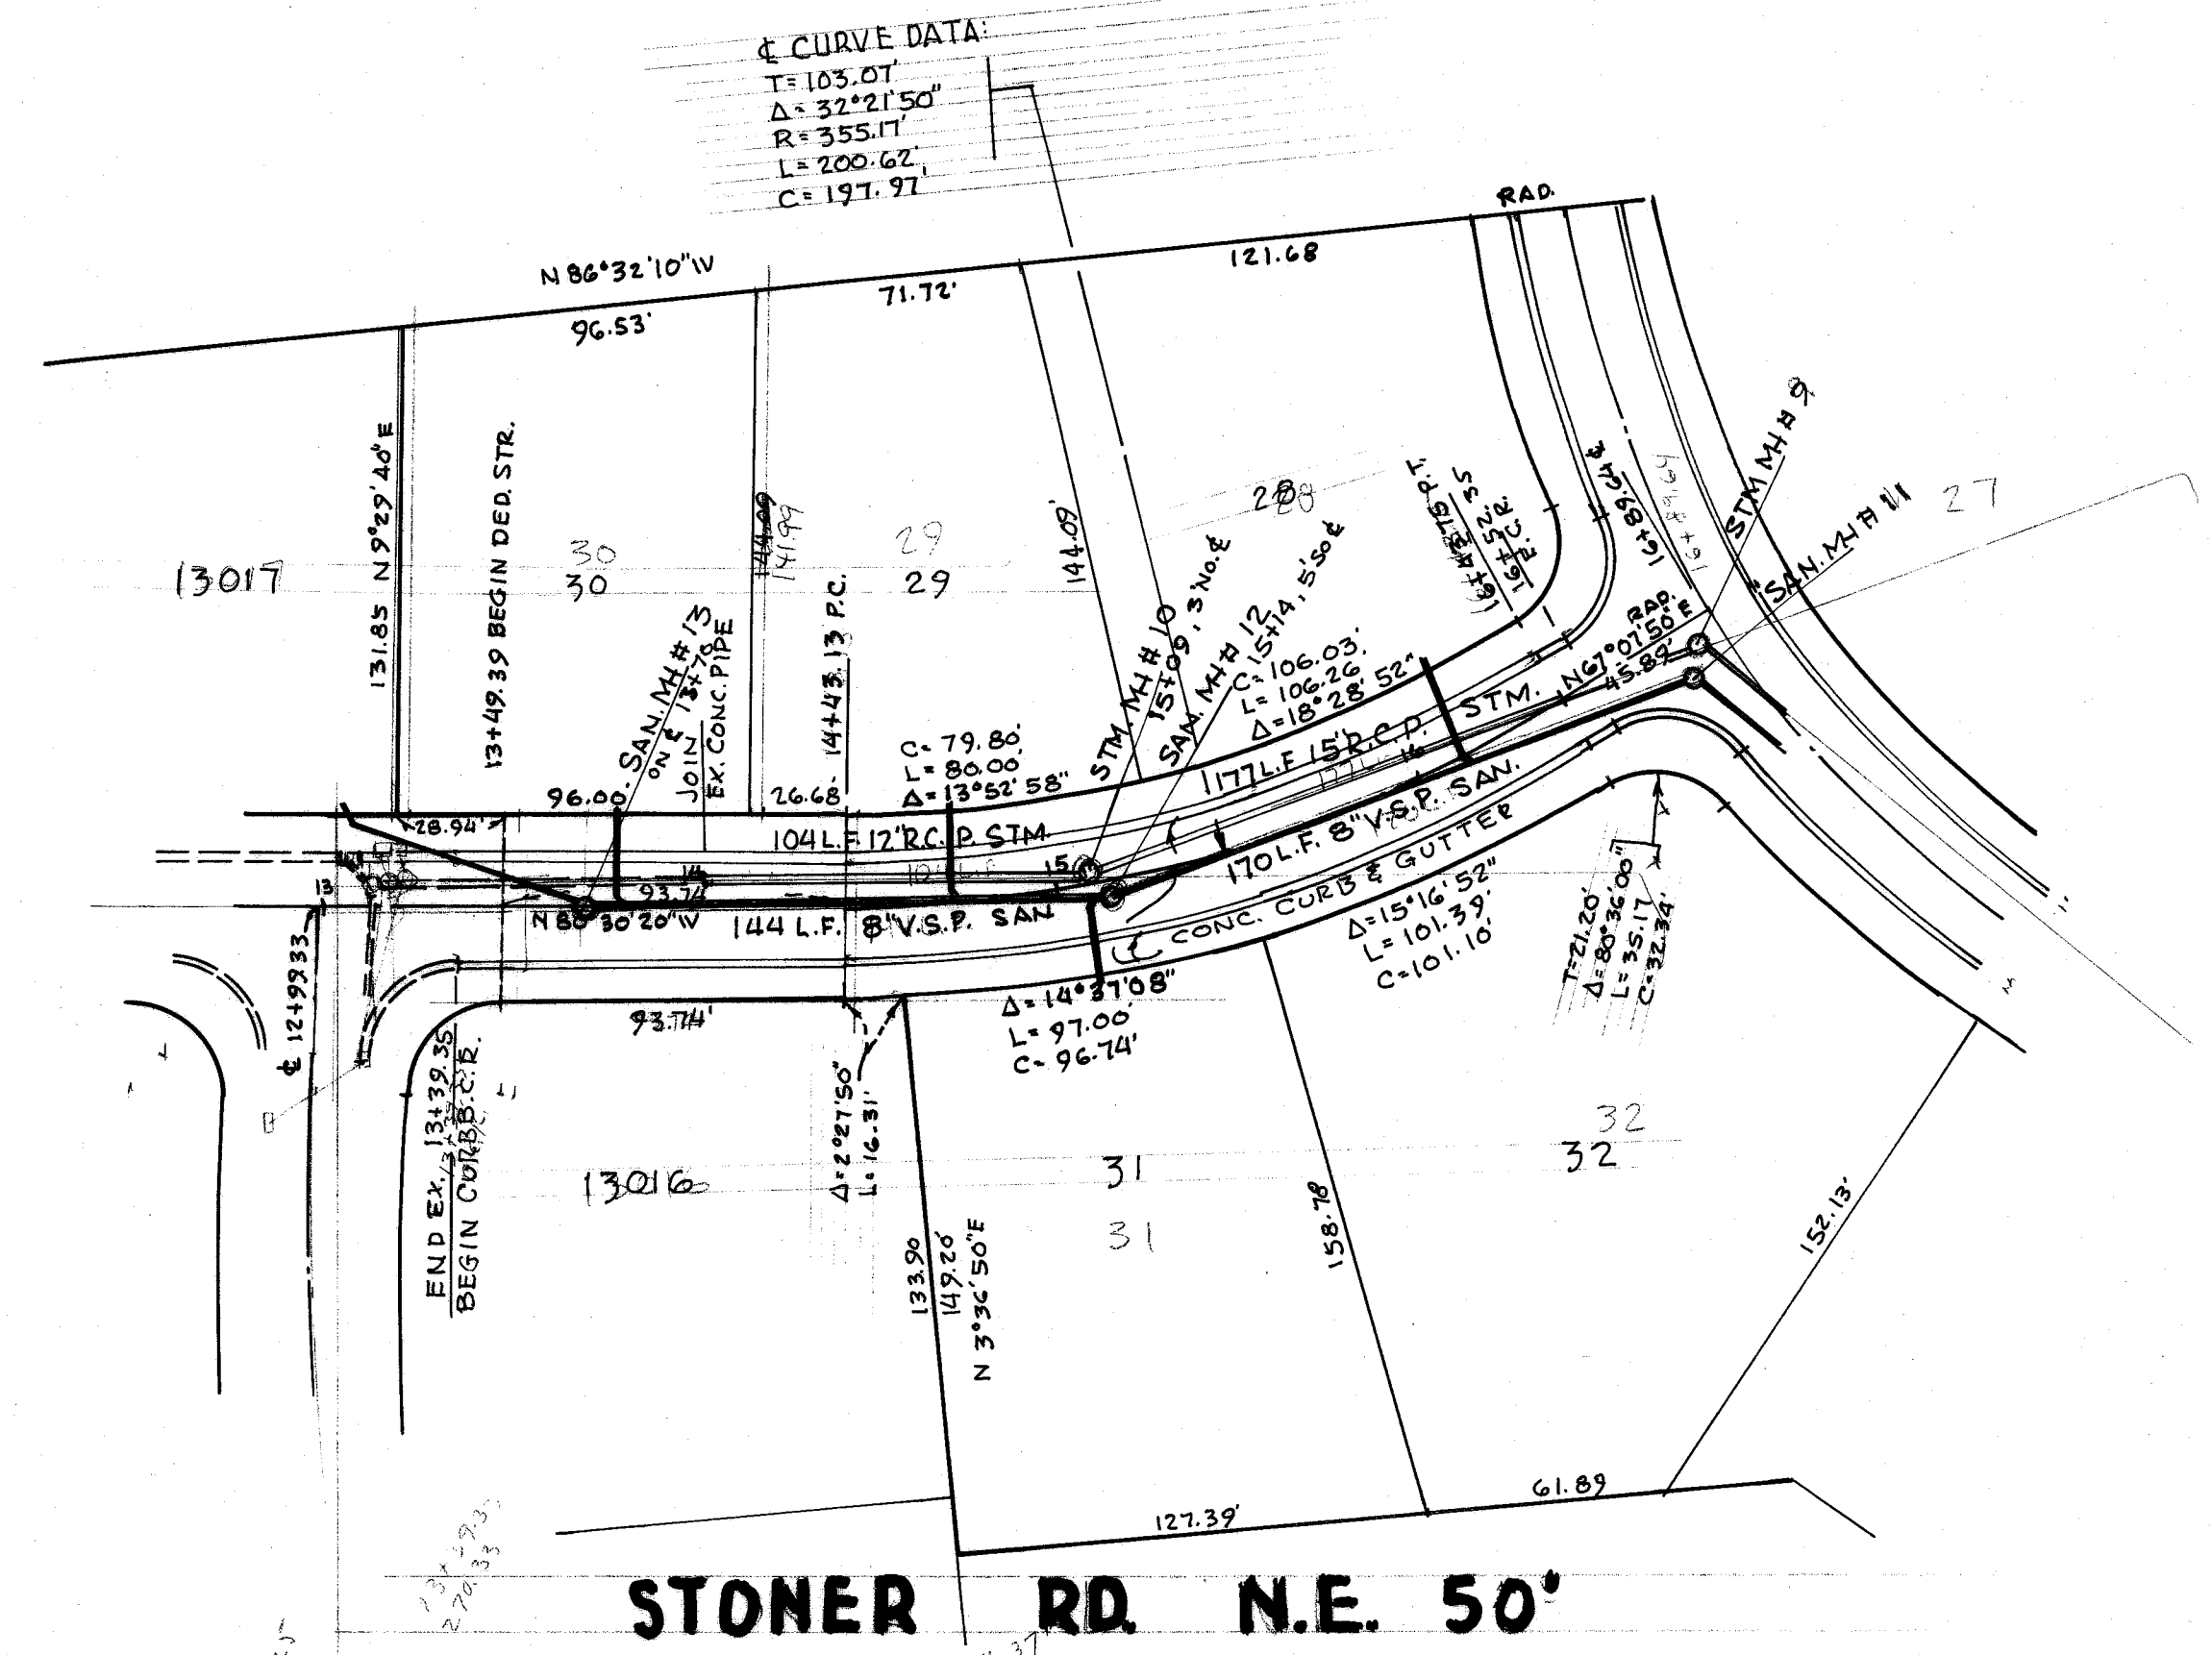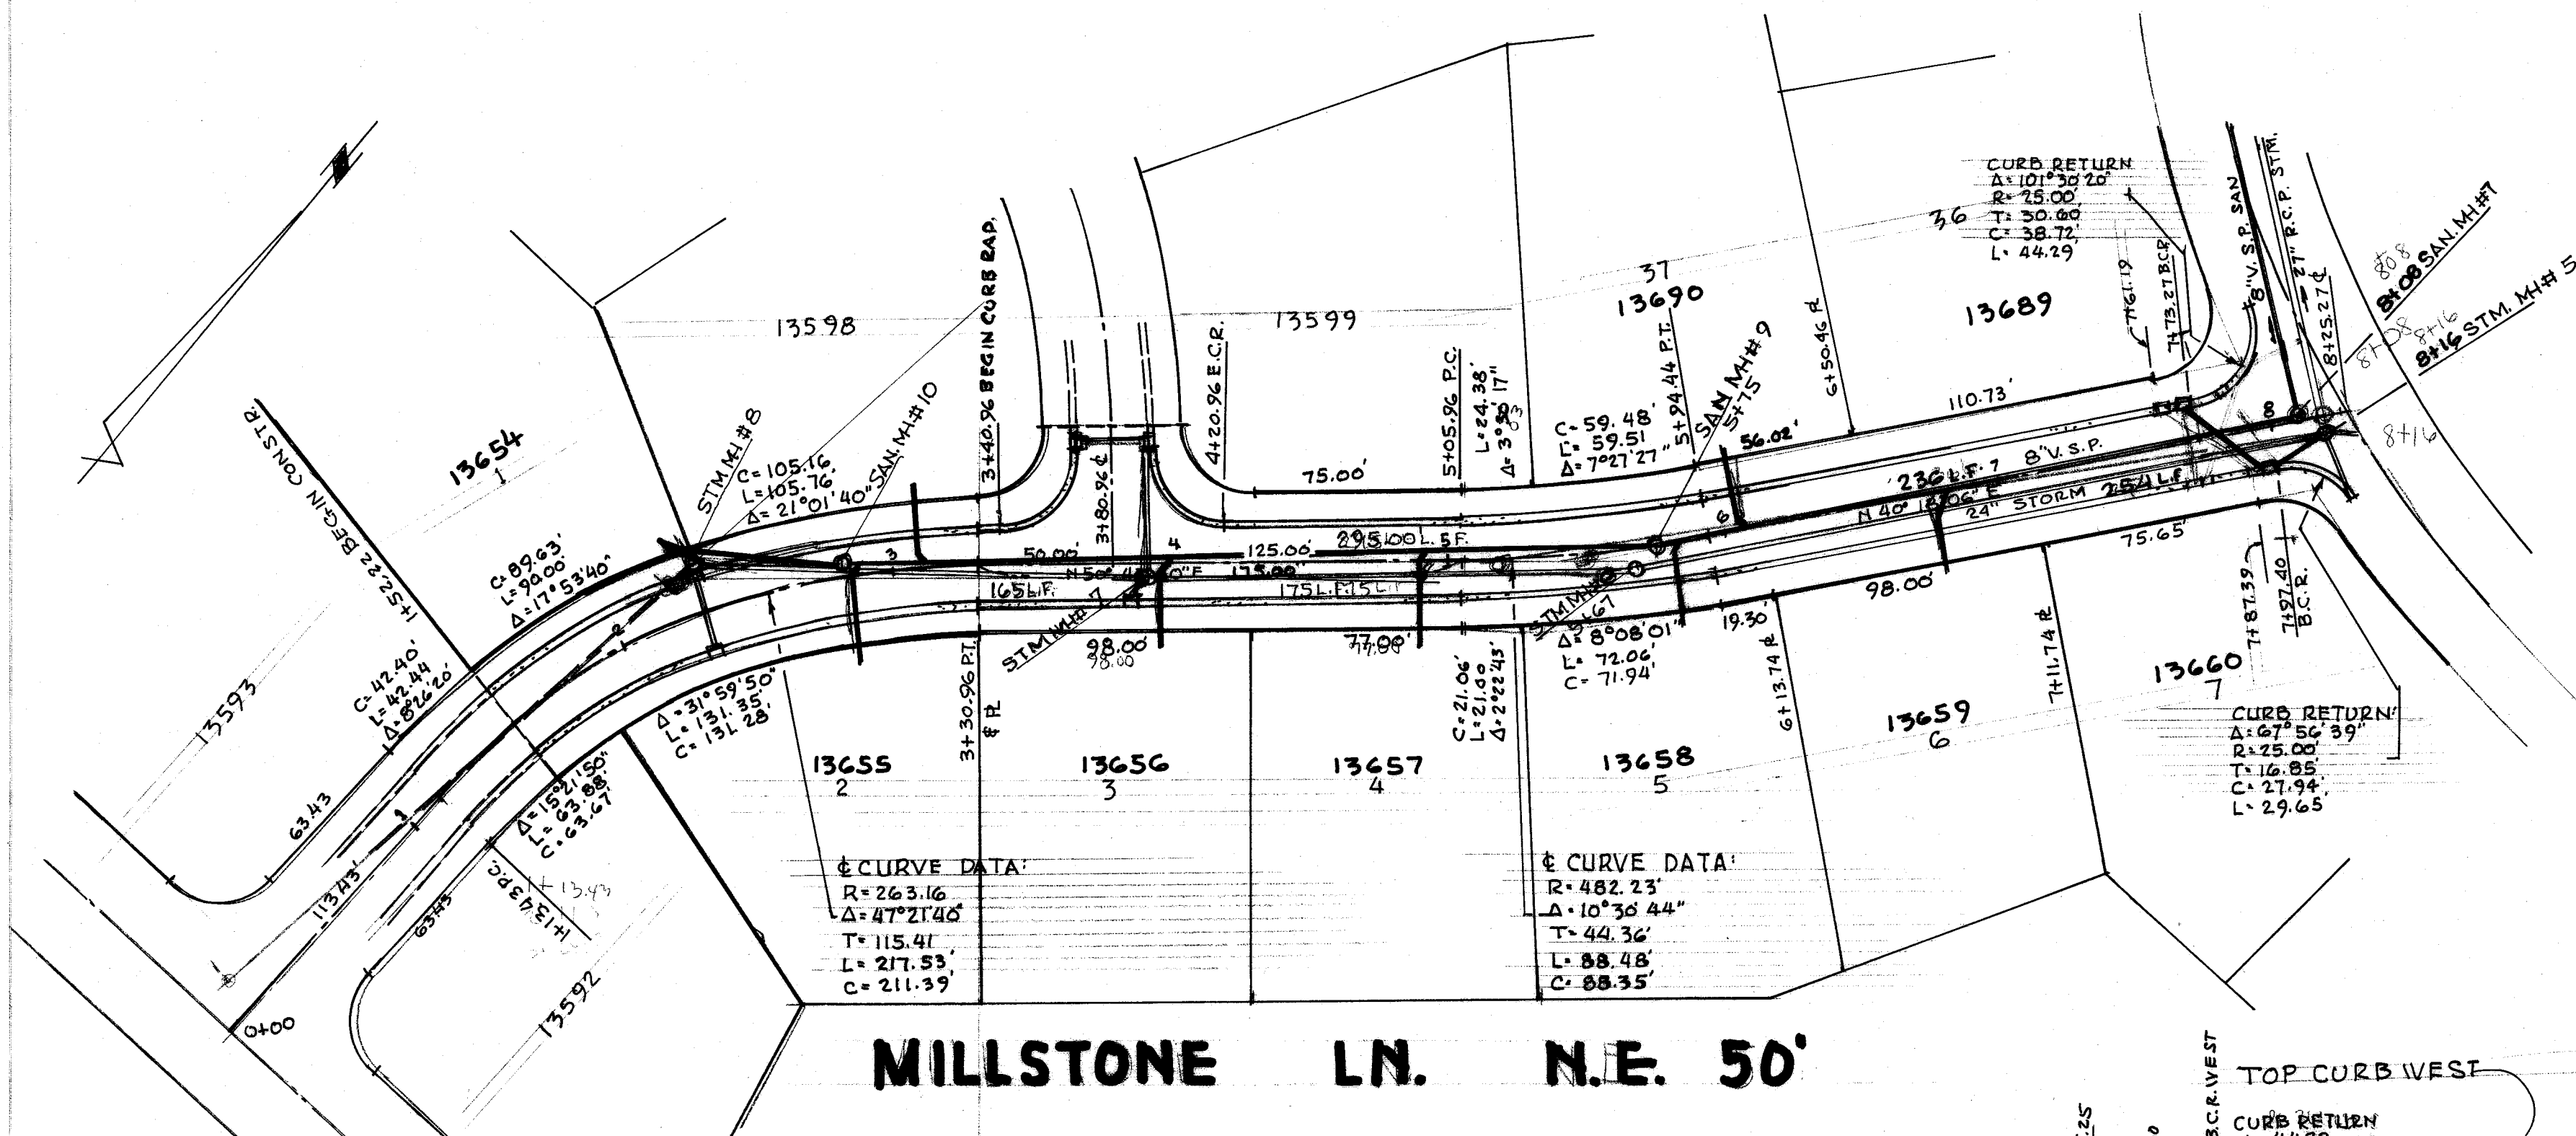


COLONIAL HILLS ALLOT. NO.8

F.V. GUMPP, INC. OWNER
 R.F. WAGNER, REG. ENGINEER & SURVEYOR
 JUNE, 1973
 SCALE 1"=40' HOR., 1"=5' VER.

FILE NO 5D 381 ACC NO 2645A


ORIGINAL	SURVEYED _____	BY _____	DATE _____
SURVEY	PLOTTED _____		
NOTE BOOK	CORRECTED _____		
NO.	AIRIES _____		
	AIRIES CHECKED _____		

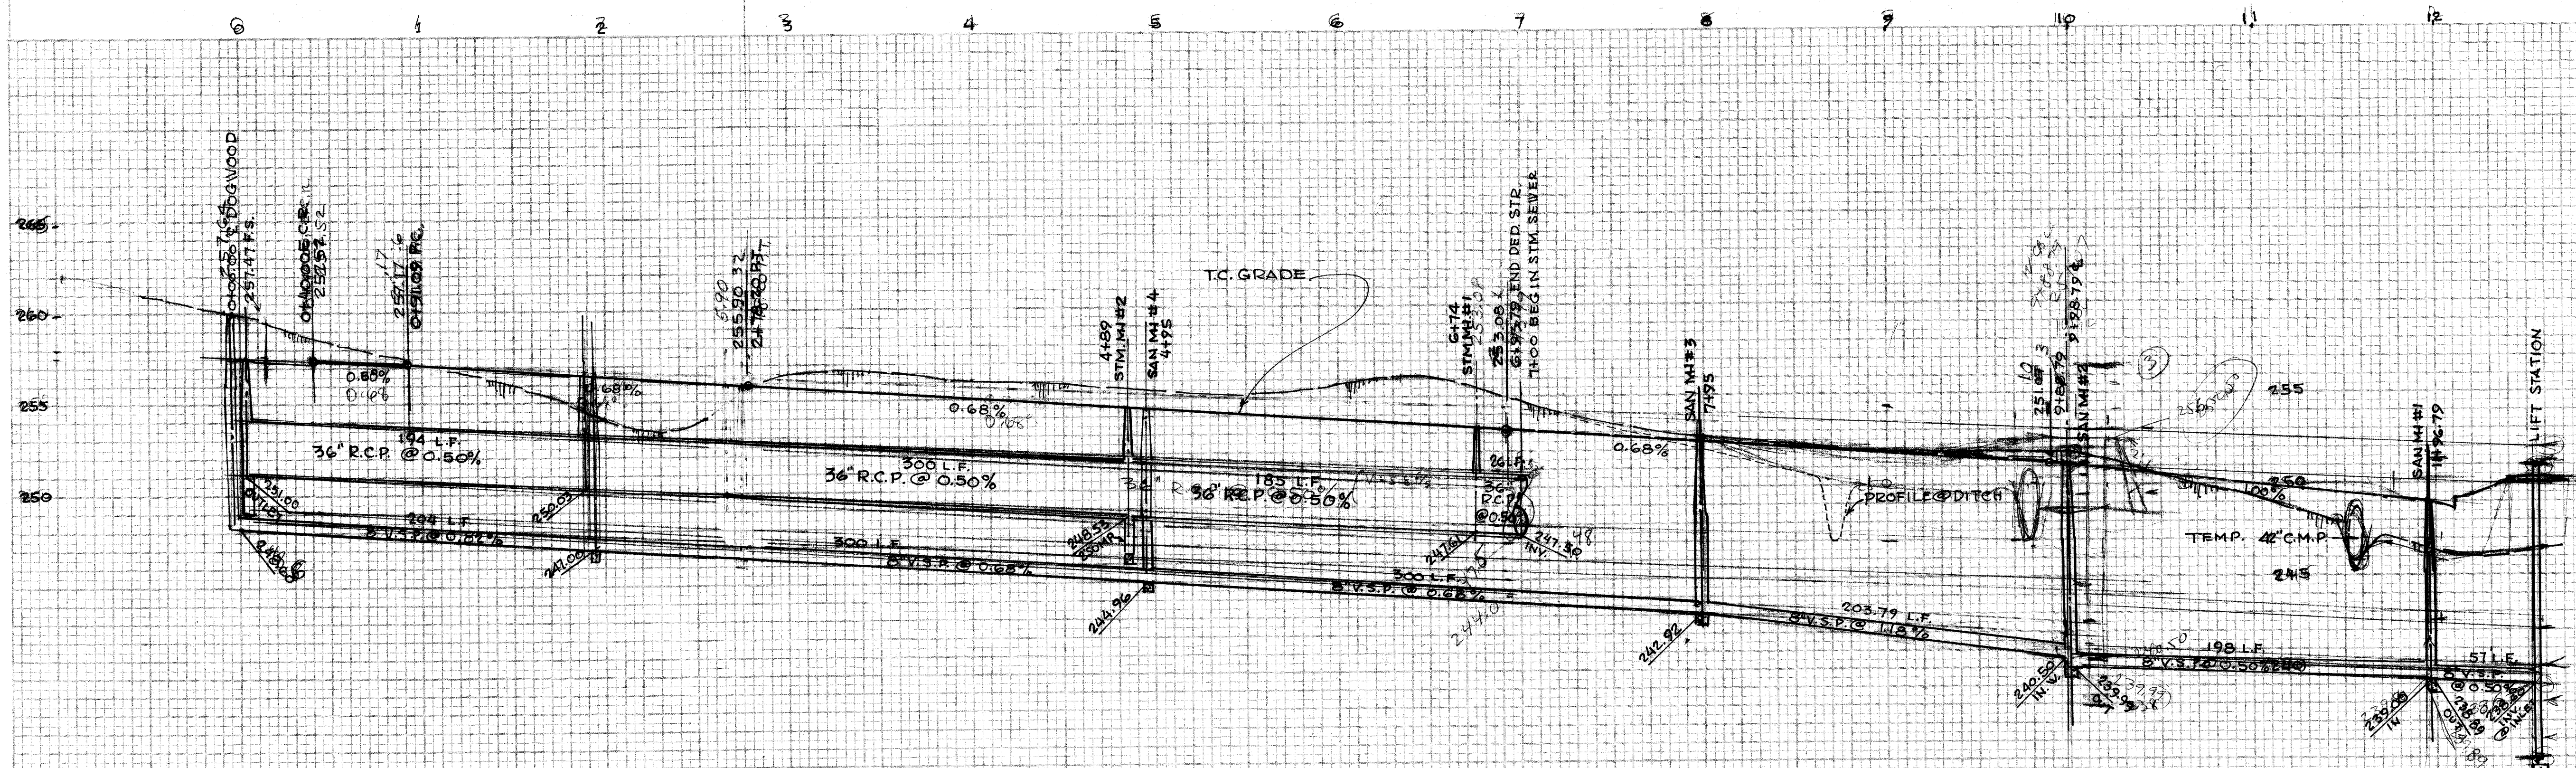

FILE NO. SD.381 ACC. NO. 2645

FINAL	SURVEY	DATE
SURVEY	NO. 1	
NOTE BOOK		
AREAS		
AREAS		

ORIGINAL	SURVEY	DATE
SURVEY	NO. 1	
NOTE BOOK		
AREAS		
AREAS		

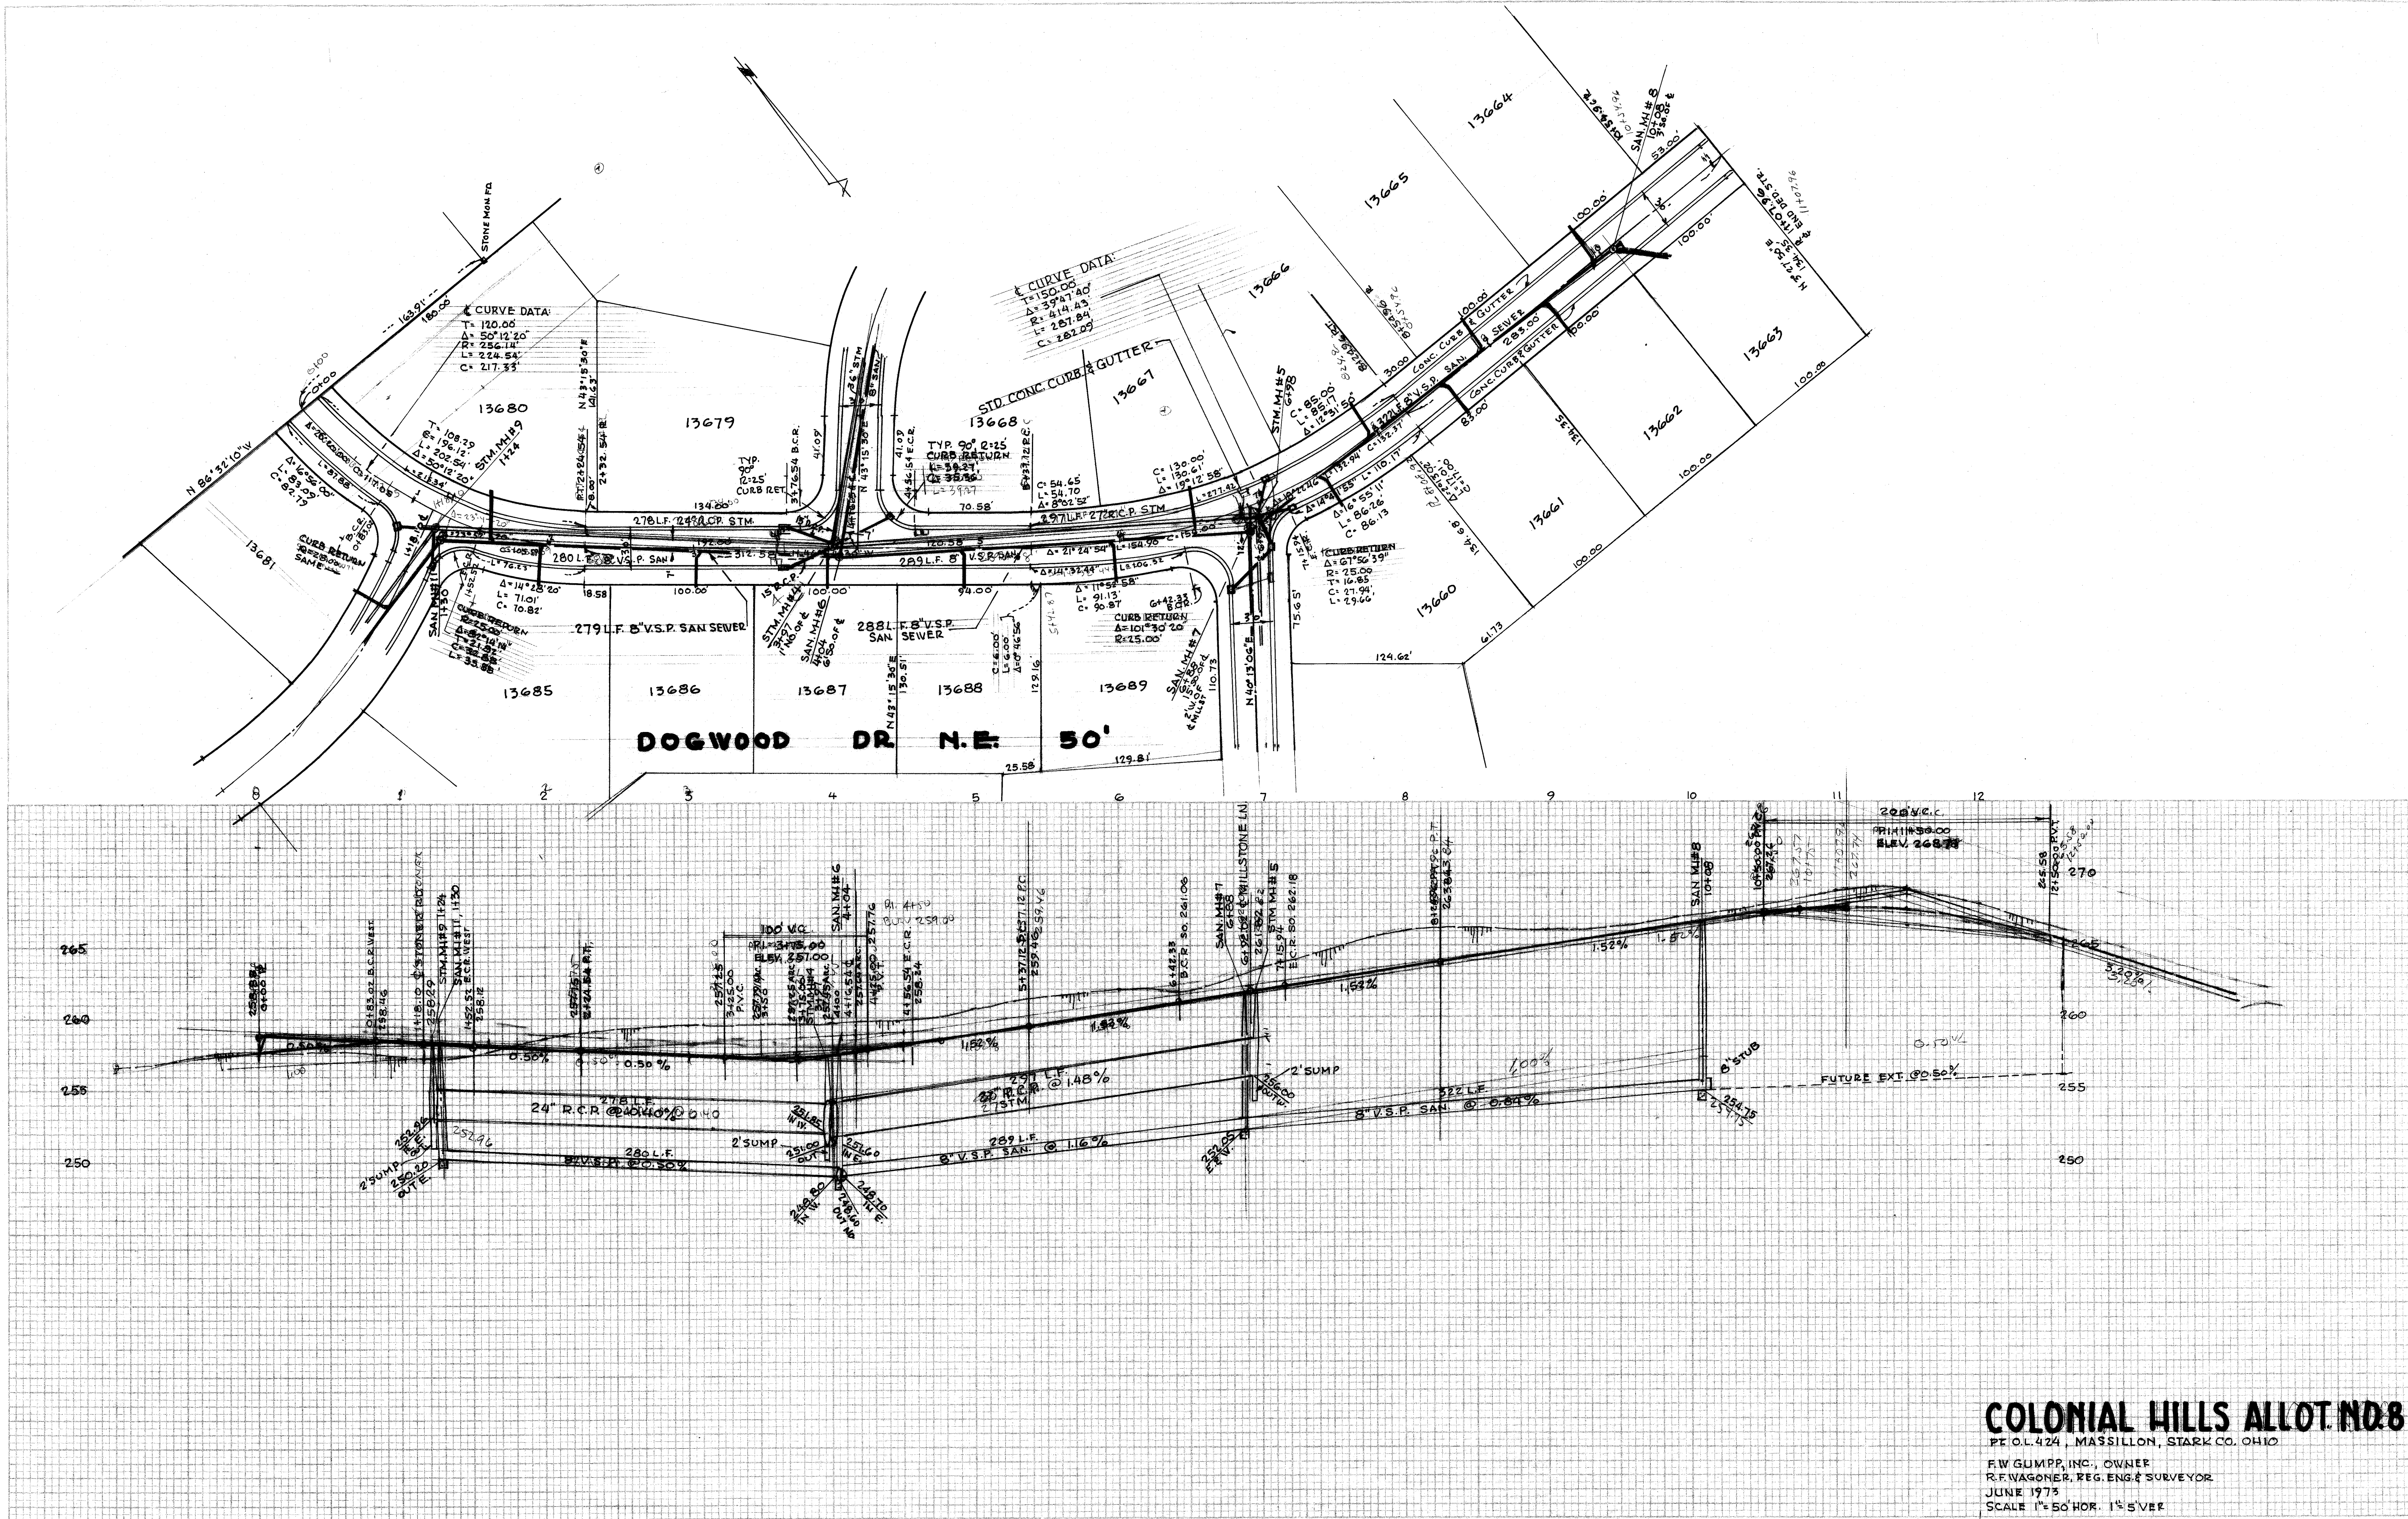

COLONIAL HILLS ALLOT. NO. 8
 P.L. 424, MASSILLON, STARK CO. OHIO
 F.W. GUMPP, INC., OWNER
 R.F. WAGONER, REG. ENG. & SURVEYOR
 JUNE 1973
 SCALE 1"=50' HOR. 1"=5' VER.