

OAK PARK ALLOTMENT

A SUBDIVISION OF PART OF LOT 178, O.L. 180 & PART OF LOT 10195 IN THE CITY OF MASSILLON, STARK COUNTY, OHIO

AUGUST
1973

SCALE
1" = 50'

BY
FRIEDL & HARRIS, INC.
ENGINEERS & SURVEYORS
NORTH CANTON, OHIO

I HEREBY CERTIFY THAT THE ACCOMPANYING MAP IS DRAWN FROM A CORRECT AND COMPLETE SURVEY MADE BY ME.

Richard C. Friedl
REGISTERED SURVEYOR

WE, THE UNDERSIGNED, BEING ALL THE OWNERS OF THE LAND HEREIN PLATTED, DO HEREBY APPROVE THIS PLAT AND DEDICATE TO THE USE OF THE PUBLIC FOREVER ALL LANDS FOR PUBLIC PURPOSES SHOWN HEREON.

OWNERS	WITNESS
<u>Daniel C. Gaudreault, Jr.</u>	<u>Harold C. Gaudreault</u>
<u>Edward M. Gaudreault</u>	<u>Marion L. Gaudreault</u>

STATE OF OHIO } 55
STARK COUNTY }
BEFORE ME, A NOTARY PUBLIC IN AND FOR SAID COUNTY,
PERSONALLY APPEARED THE ABOVE SIGNED
DANIEL M. GAUDREAU

WHO ACKNOWLEDGE THE SIGNING OF THE ABOVE CERTIFICATE AND PLAT TO BE THEIR FREE ACT AND DEED AS WITNESS MY HAND AND OFFICIAL SEAL THIS
12TH DAY OF DECEMBER 1973.

Richard C. Friedl
NOTARY PUBLIC

I HEREBY CERTIFY THAT THE ABSTRACT SUBMITTED WITH THIS PLAT SHOWS ALL NEWLY DEDICATED LANDS FOR PUBLIC PURPOSES TO BE FREE FROM ENCUMBRANCES.

Walter H. Munn
CITY SOLICITOR

I HEREBY CERTIFY THAT THE LANDS DEDICATED FOR PUBLIC PURPOSES IN THE ACCOMPANYING PLAT HAVE BEEN ACCEPTED BY THE COUNCIL OF THE CITY OF MASSILLON BY ORDINANCE NO. 132-1973 PASSED ON THE
3 DAY OF JUNE 1974.

Margaret Munn
CITY CLERK

I HEREBY APPROVE THIS PLAT
THIS 17TH DAY OF MAY 1973.

Robert H. Munn
CITY ENGINEER

APPROVED THIS 10 DAY OF OCTOBER 1973.
MASSILLON CITY PLANNING COMMISSION

Karl J. Thomas
CHAIRMAN, PLANNING COMMISSION

TRANSFERED THIS _____ DAY OF _____ 1973.

STARK COUNTY AUDITOR


RECEIVED FOR RECORD THIS _____ DAY OF _____ 1973.
RECORDED IN PLAT BOOK PAGE _____

STARK COUNTY RECORDER

ACREAGE
LOTS — 9.638
STREETS — 2.459
TOTAL 12.097

CURVE DATA


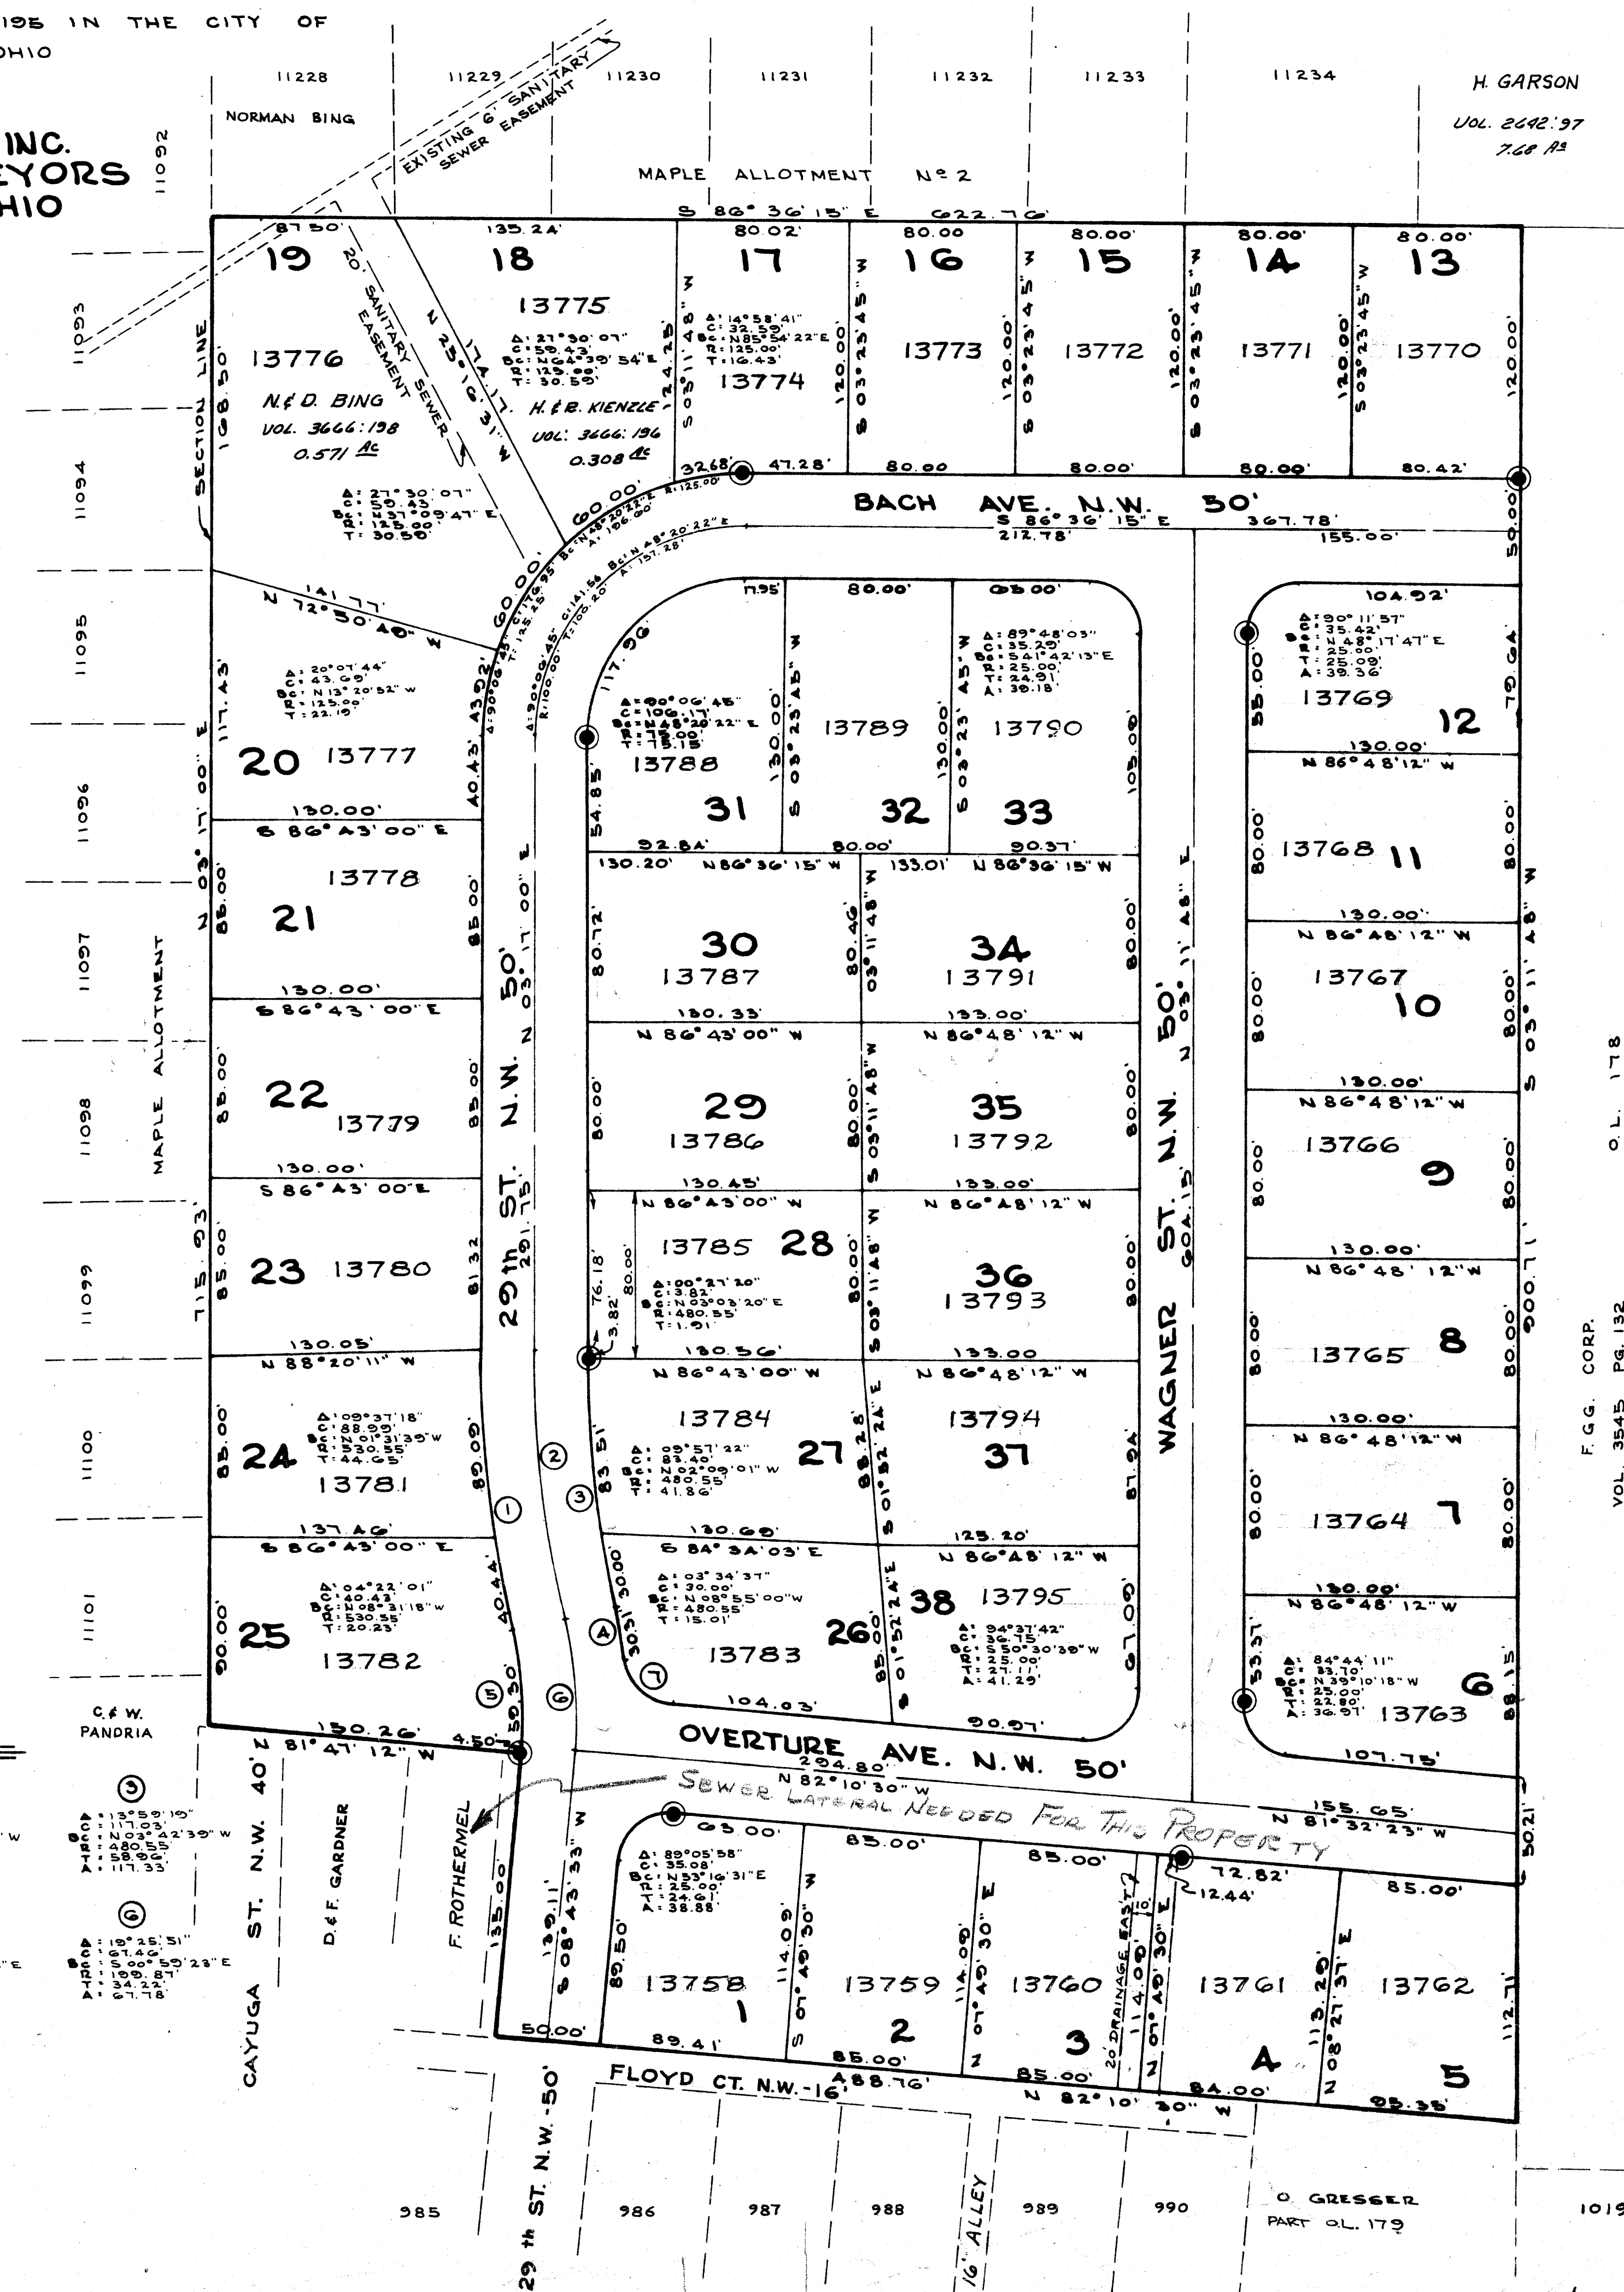

F.G.G. CORP.
VOL. 3545 PG. 132
O.L. 178

SD-382 Acc. No. 2655