


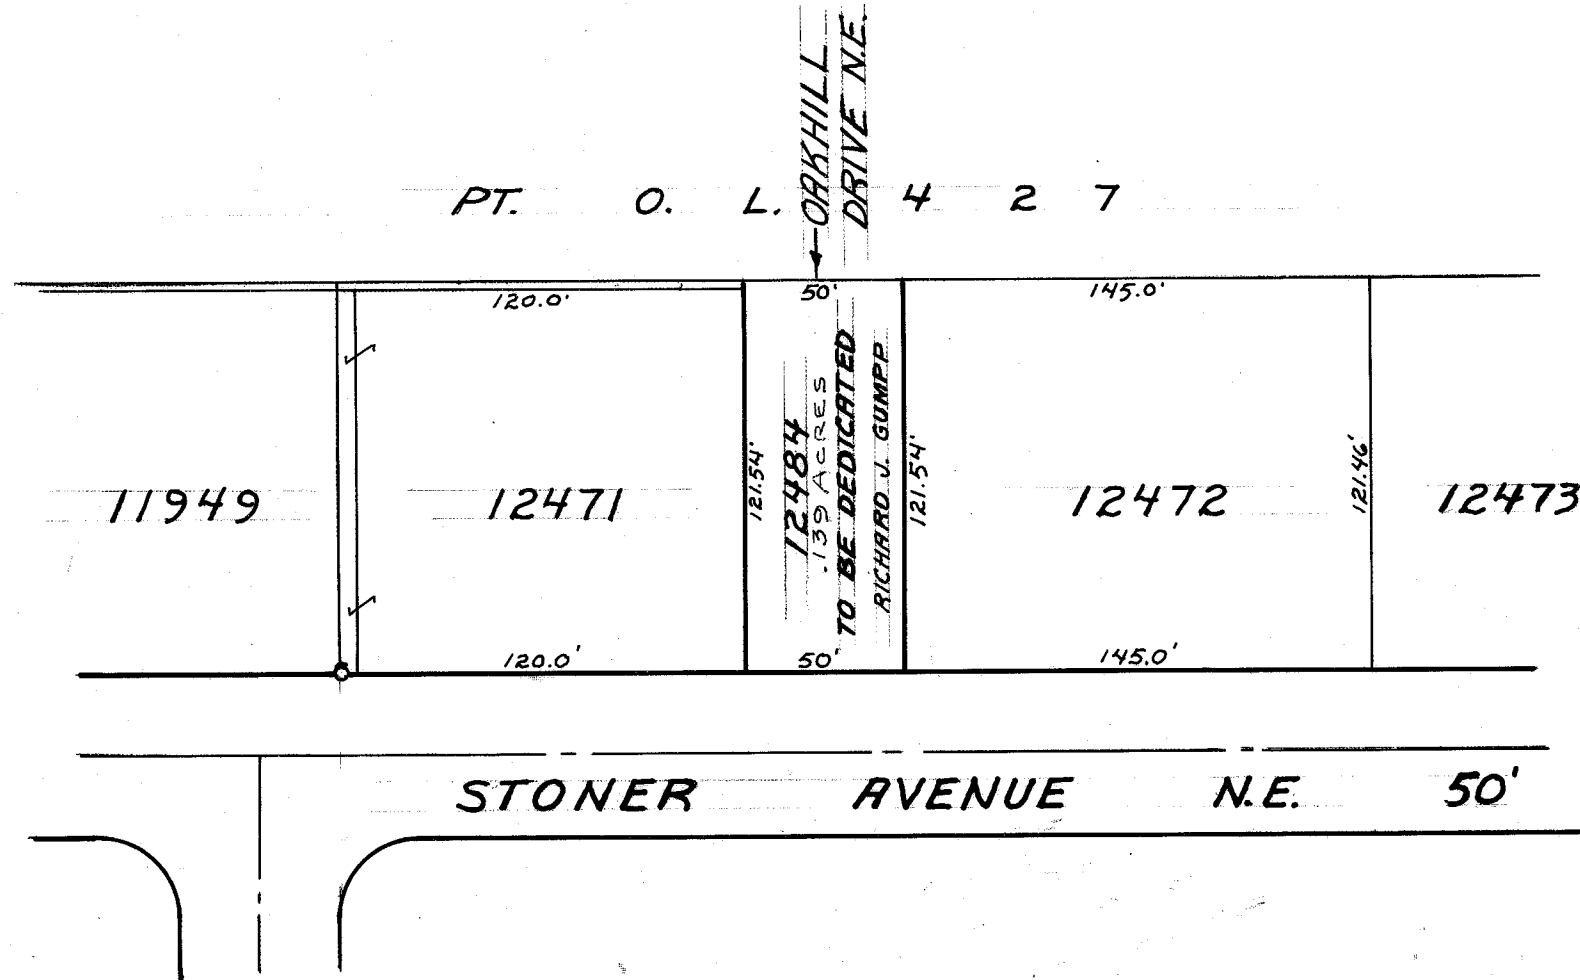

CITY COUNCIL

I HEREBY CERTIFY THAT THE LANDS DEDICATED FOR PUBLIC PURPOSE IN THE ADJOINING PLAT HAVE BEEN ACCEPTED BY THE CITY COUNCIL OF THE CITY OF MASSILLON BY ORDINANCE NO. 25-1974 PASSED ON THE 1 DAY OF APRIL 1974

Margaret Mang
CLERK
Margaret Mang

Melville Herncane
PRESIDENT
Melville Herncane

ENGINEER'S CERTIFICATION

I HEREBY CERTIFY THAT THE ACCOMPANYING MAP IS DRAWN FROM A CORRECT AND COMPLETE SURVEY MADE BY ME

Robert F. Wagoner
CITY ENGINEER

Robert F. Wagoner

COUNTY RECORDER

RECEIVED FOR RECORD ON THIS 16 DAY OF April 1979
RECORDED IN VOL. 47 PAGE 16

Richard J. Gump
Recorder
11-4

Kenneth E. Mott
STARK COUNTY RECORDER

COUNTY AUDITOR

TRANSFERED ON THIS 12 DAY OF April 1979

William D. Dolan
STARK COUNTY AUDITOR

OWNER'S CERTIFICATION

WE, THE UNDERSIGNED, BEING ALL THE OWNERS OF THE LAND HEREIN PLATTED DO HEREBY APPROVE THIS PLAT AND DEDICATE TO THE USE OF THE PUBLIC FOREVER ALL LANDS FOR PUBLIC PURPOSE SHOWN HEREON

OWNERS	WITNESS	OWNERS	WITNESS
<u>James B. Gump</u>	<u>Todd Reddy</u>		
<u>Richard J. Gump</u>	<u>David J. Gump</u>		

STATE OF OHIO, COUNTY OF STARK:
BEFORE ME A NOTARY PUBLIC IN AND FOR SAID COUNTY, PERSONALLY APPEARED THE ABOVE SIGNED
WHO ACKNOWLEDGES THE SIGNING OF THE ABOVE TO BE THEIR OWN FREE ACT AND DEED AS WITNESS
MY HAND AND OFFICIAL SEAL THIS 13 DAY OF February 1979

RITA E. WOLFE
Notary Public, Stark County, Ohio
My Commission Expires May 28, 1980

Rita E. Wolfe
NOTARY PUBLIC

CITY PLANNING

MASSILLON CITY PLANNING COMMISSION; APPROVED THIS 13 DAY OF FEBRUARY BY
THE MASSILLON CITY PLANNING COMMISSION


Paul J. Stergios
CHAIRMAN
Paul J. Stergios

CITY OF MASSILLON, OHIO	
DEDICATION	
LOT NO. 12484 - OAKHILL DRIVE	
DR BY RONNIE MCPHERSON	DEPT. OF PUBLIC SERVICE ENGINEERING DIVISION
CITY ENG. ROBERT WAGONER	
SCALE 1" = 60 FT	DATE 2/19/79


FILE NO. SD-383 ACC. NO. 2662

PLAN	DATE
SURVEYED	
ALIGNED	
NOTE BOOK	
NO.	

PROFILE	DATE
SURVEYED	
GRADES CHECKED	
NOTE BOOK	
NO.	

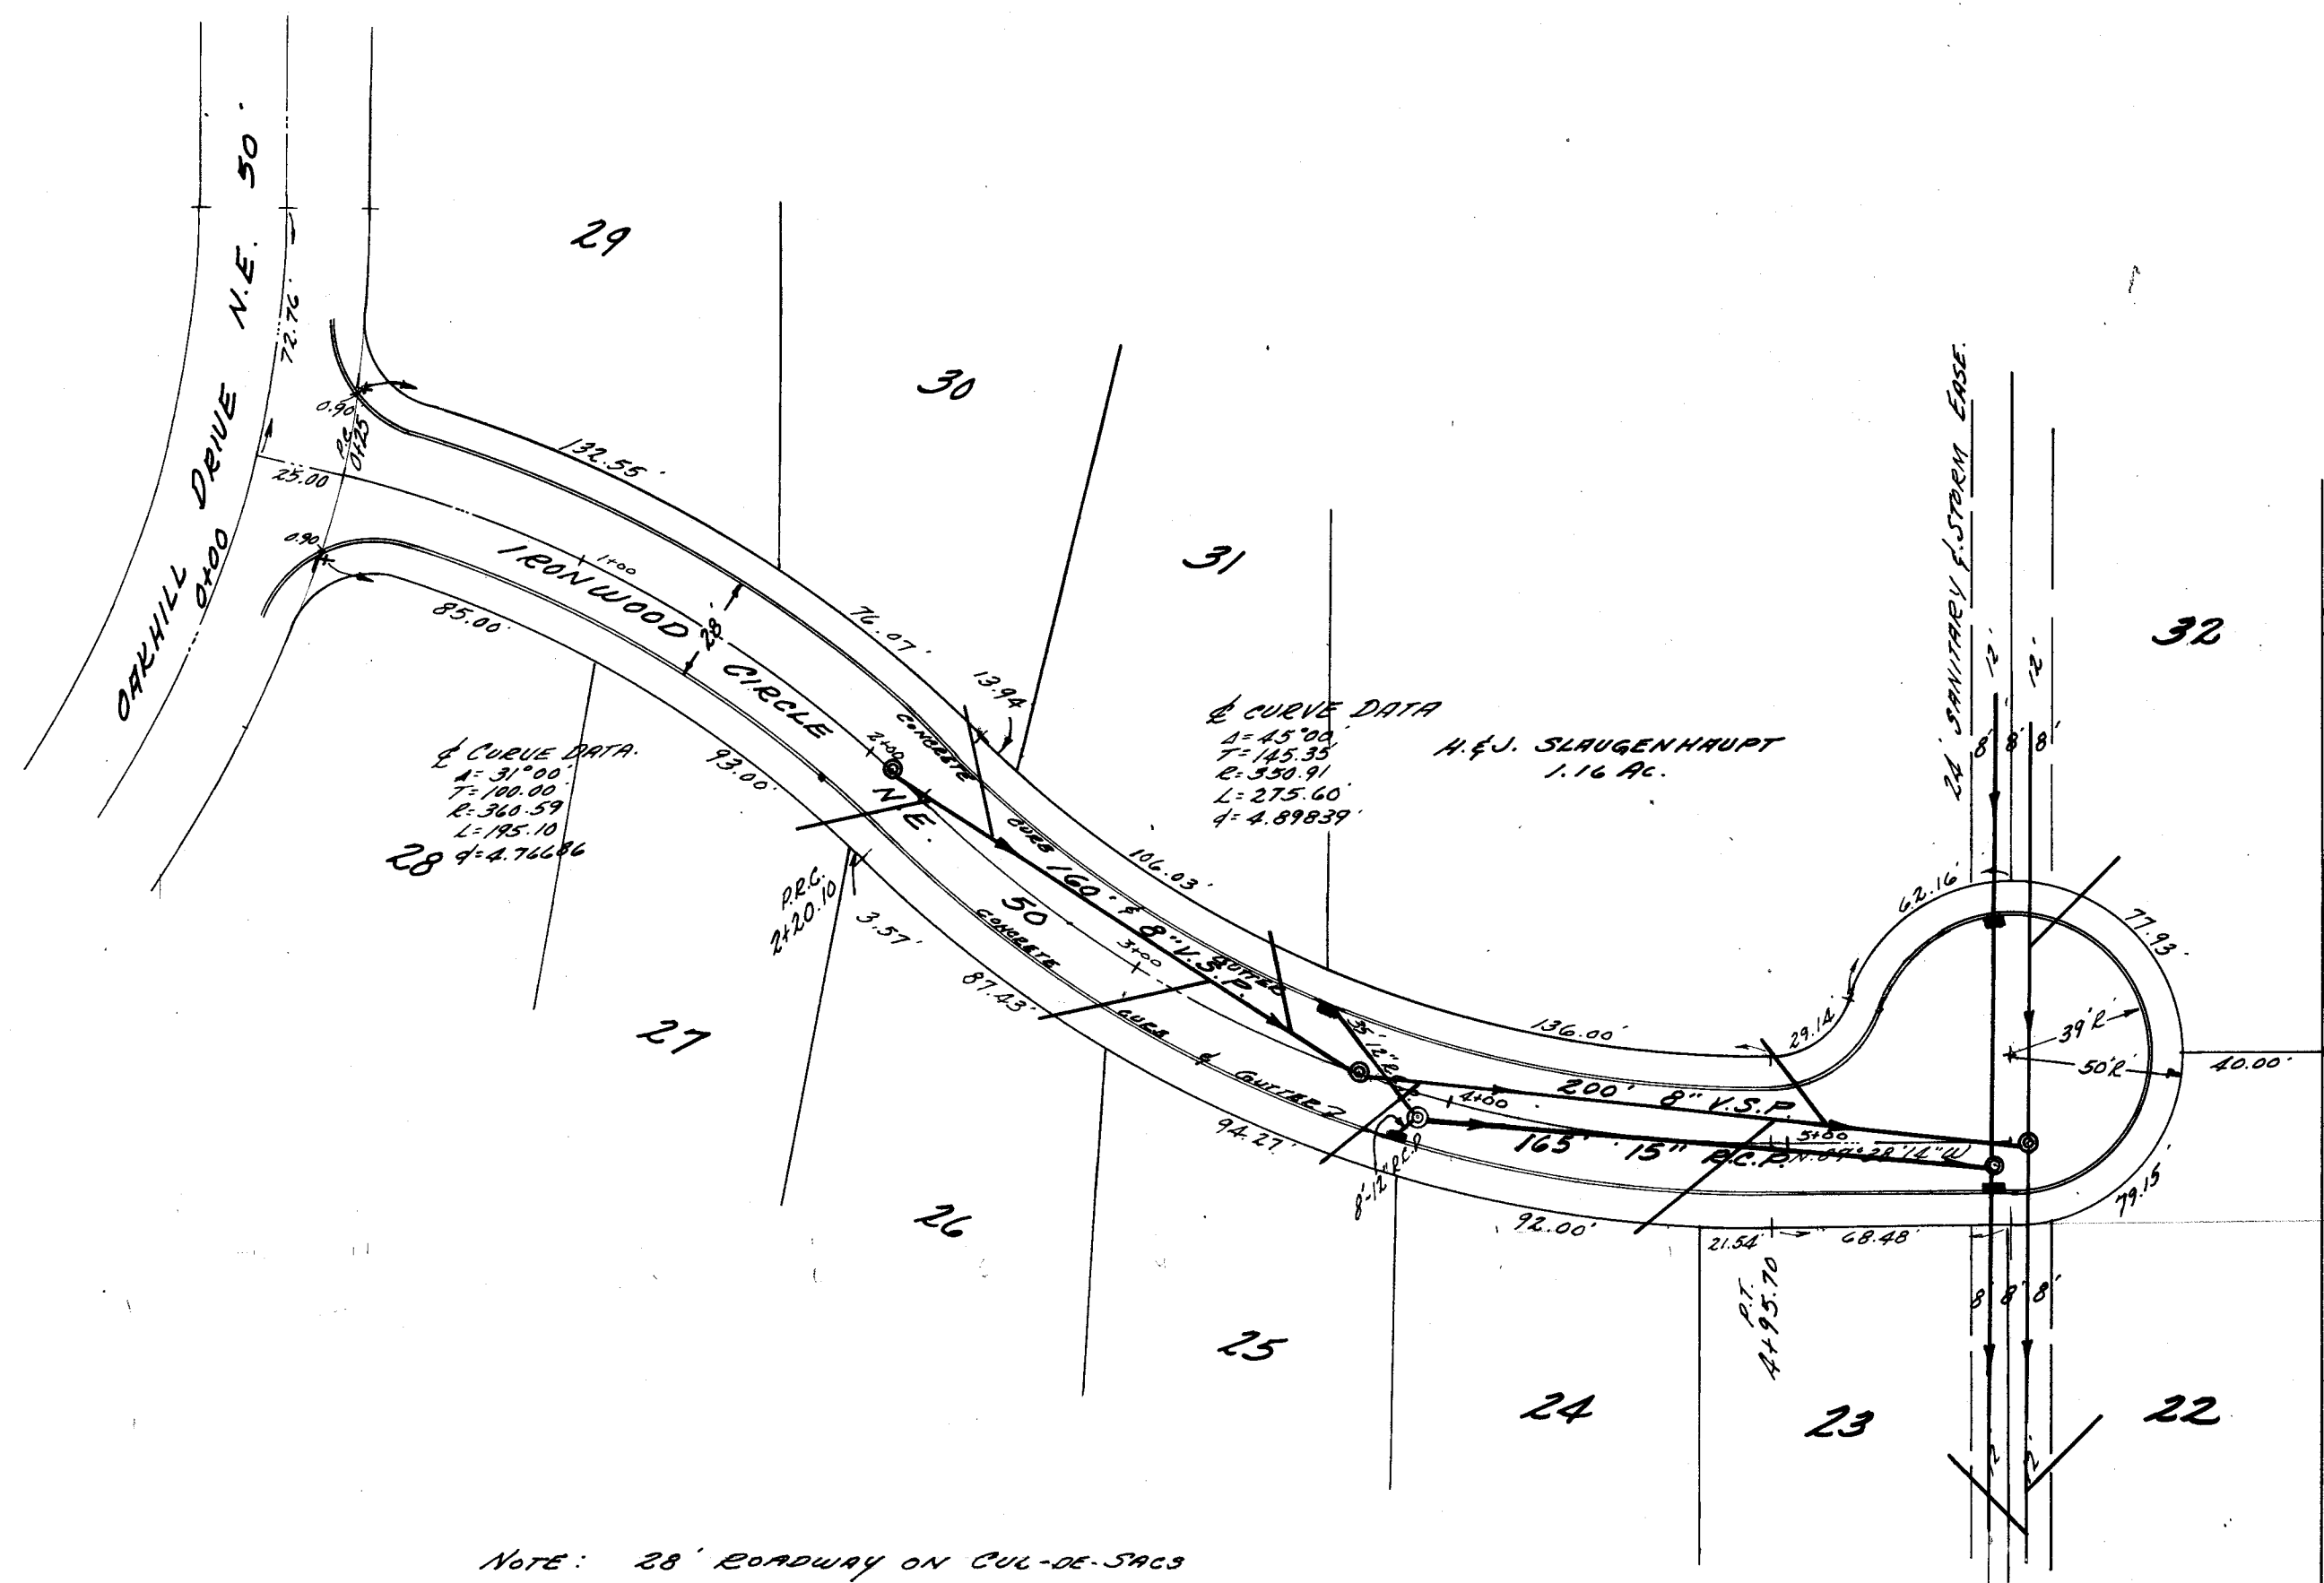


NOTE: 28' ROADWAY ON CUL-DE-SAC

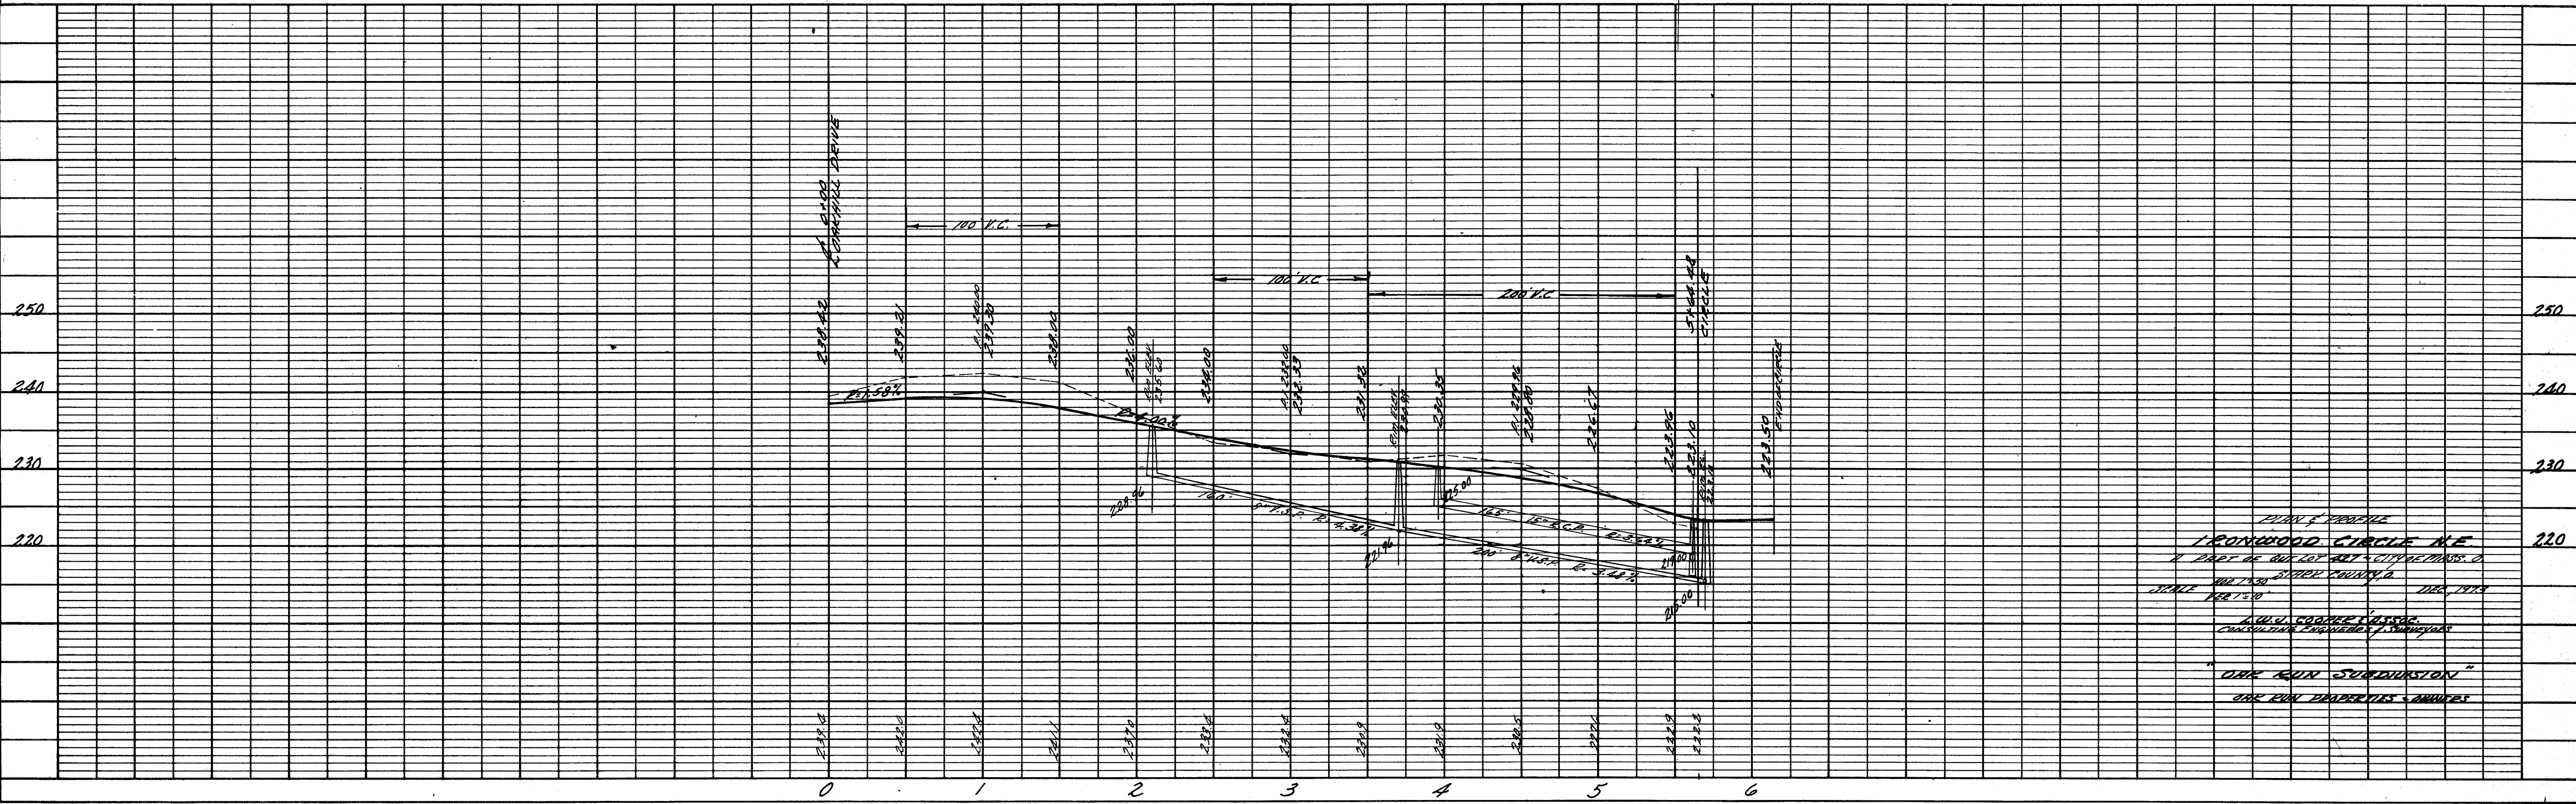



PLAN	BY	DATE
SURVEYED		
PLATTED		
NOTE BOOK		
NO.		

PROFILE	BY	DATE
SURVEYED		
PLATTED		
NOTE BOOK		
NO.		

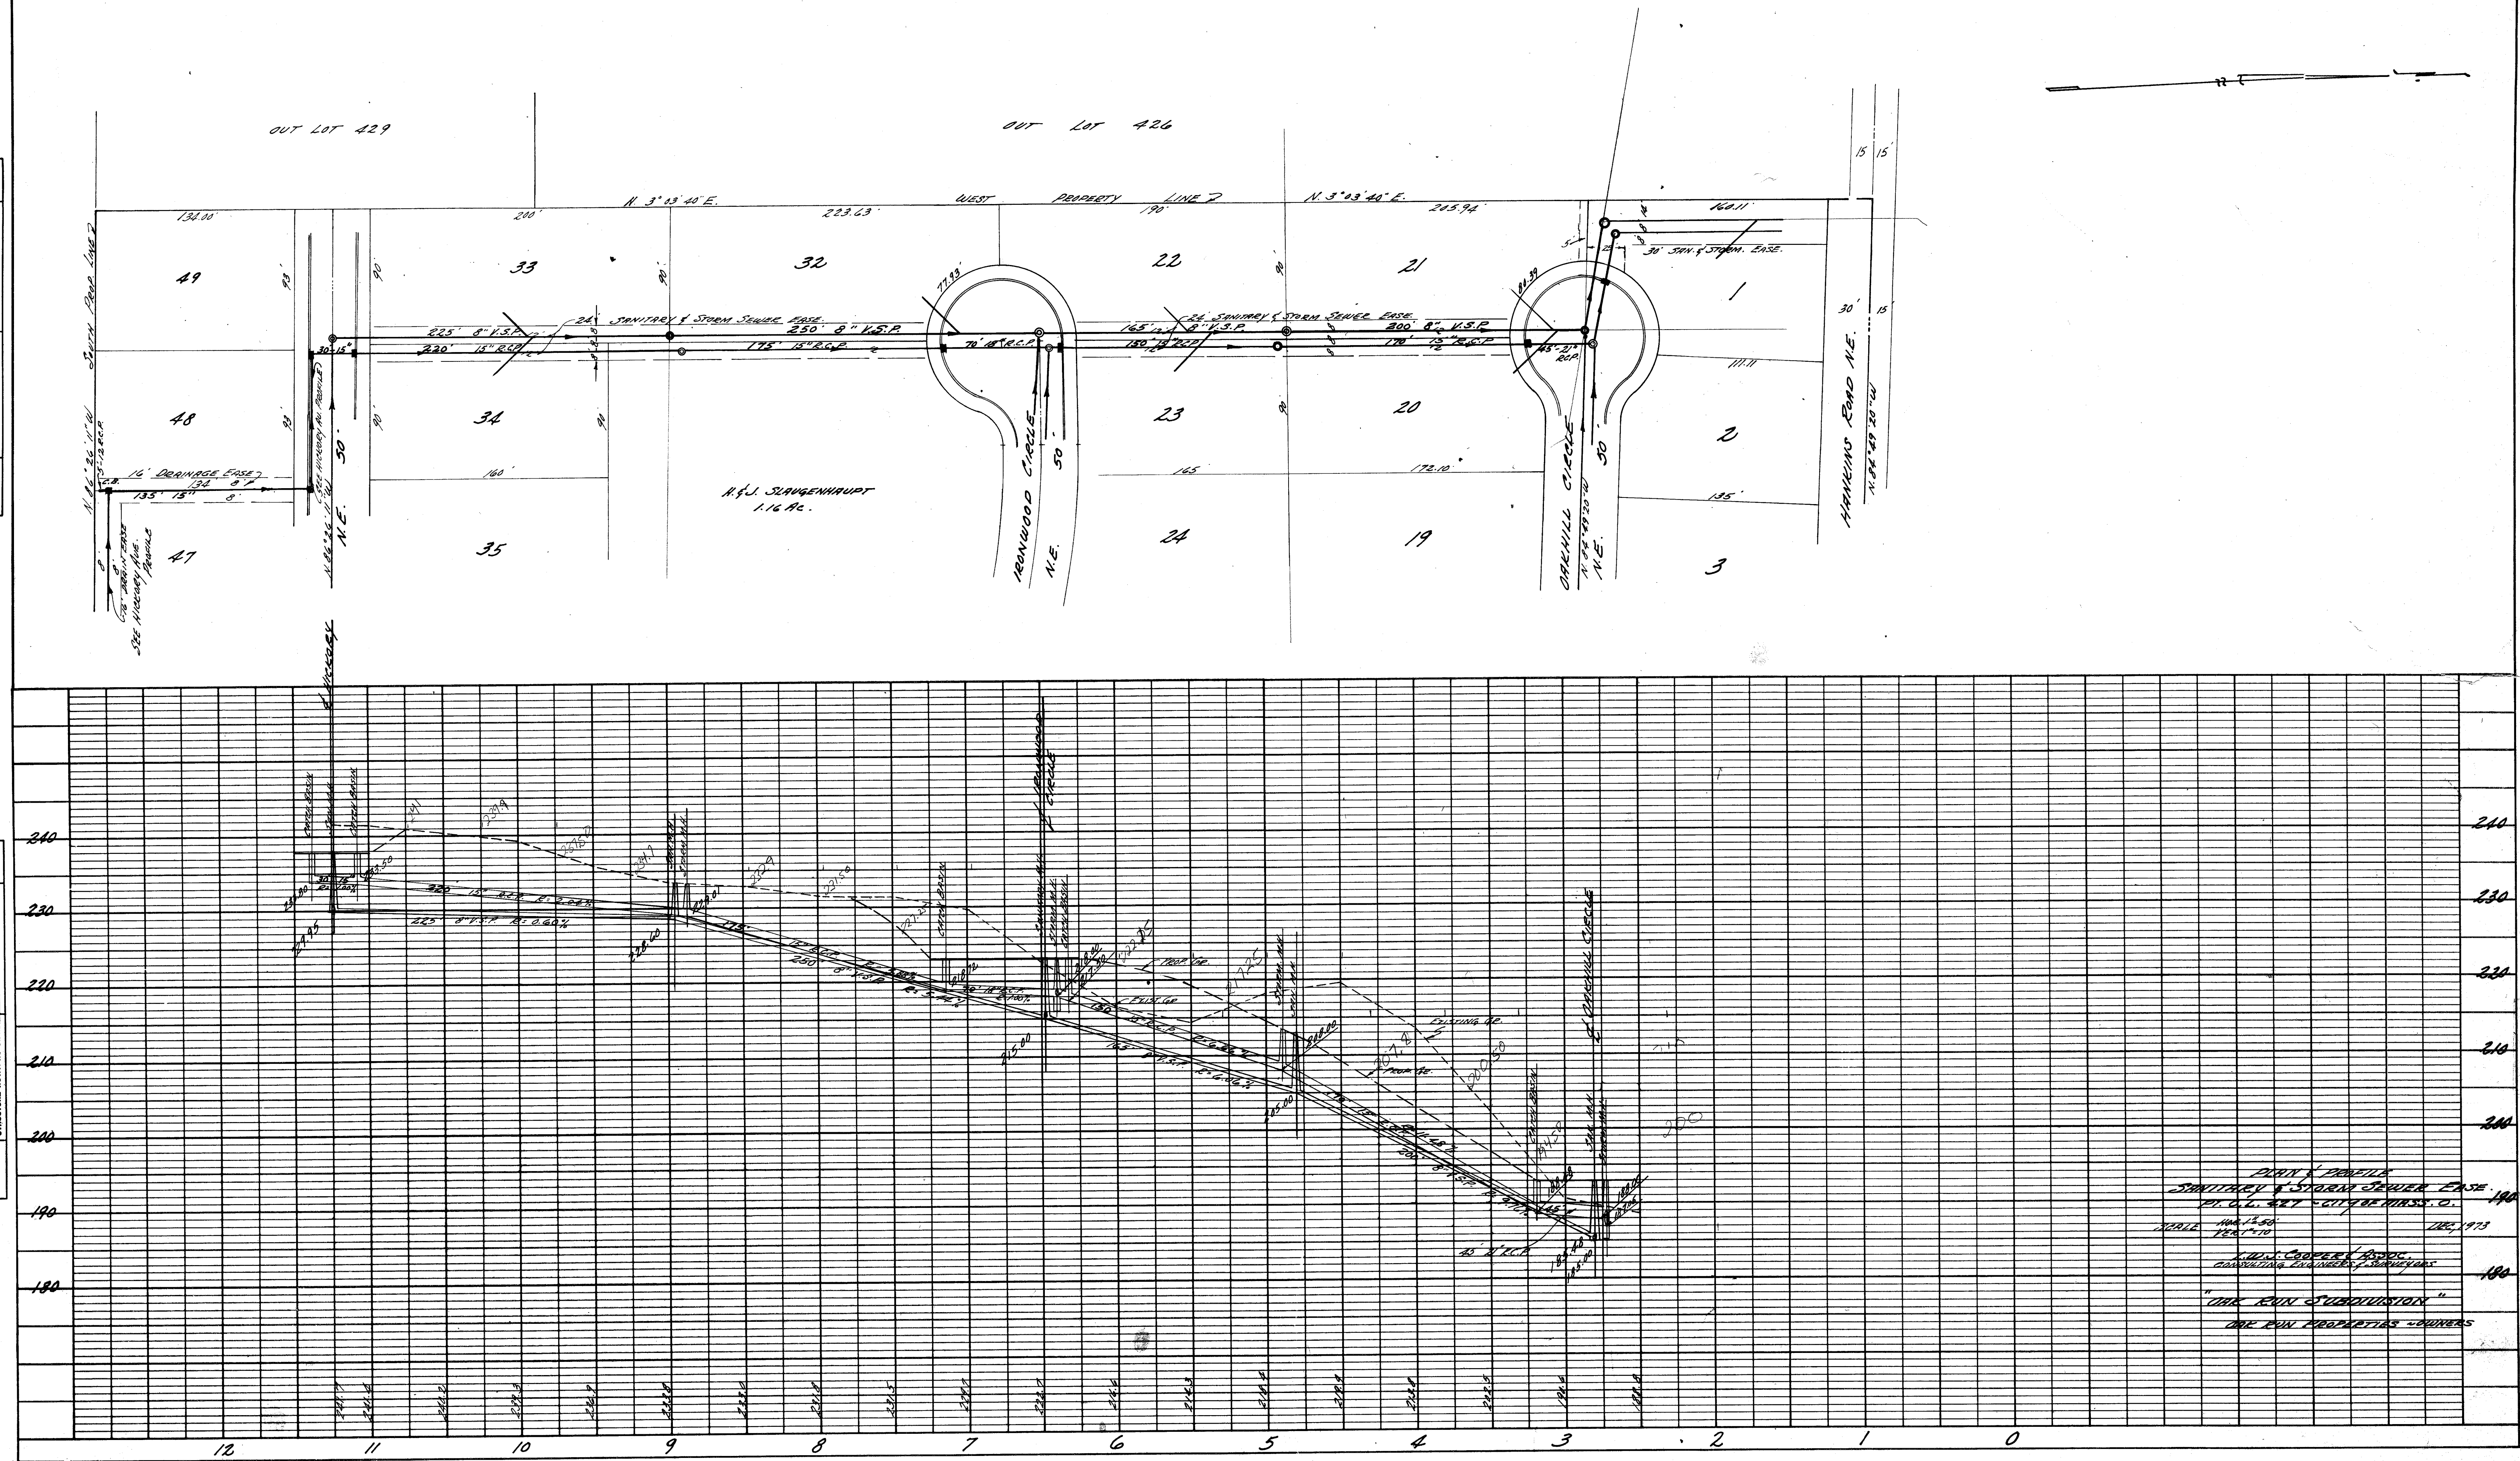

PROFILE	NO	DATE
SURVEYED		
PLOTTED		
GRADES CHECKED		
NOTE BOOK		
NO		
EXAMINE NOTEBOOK AND		

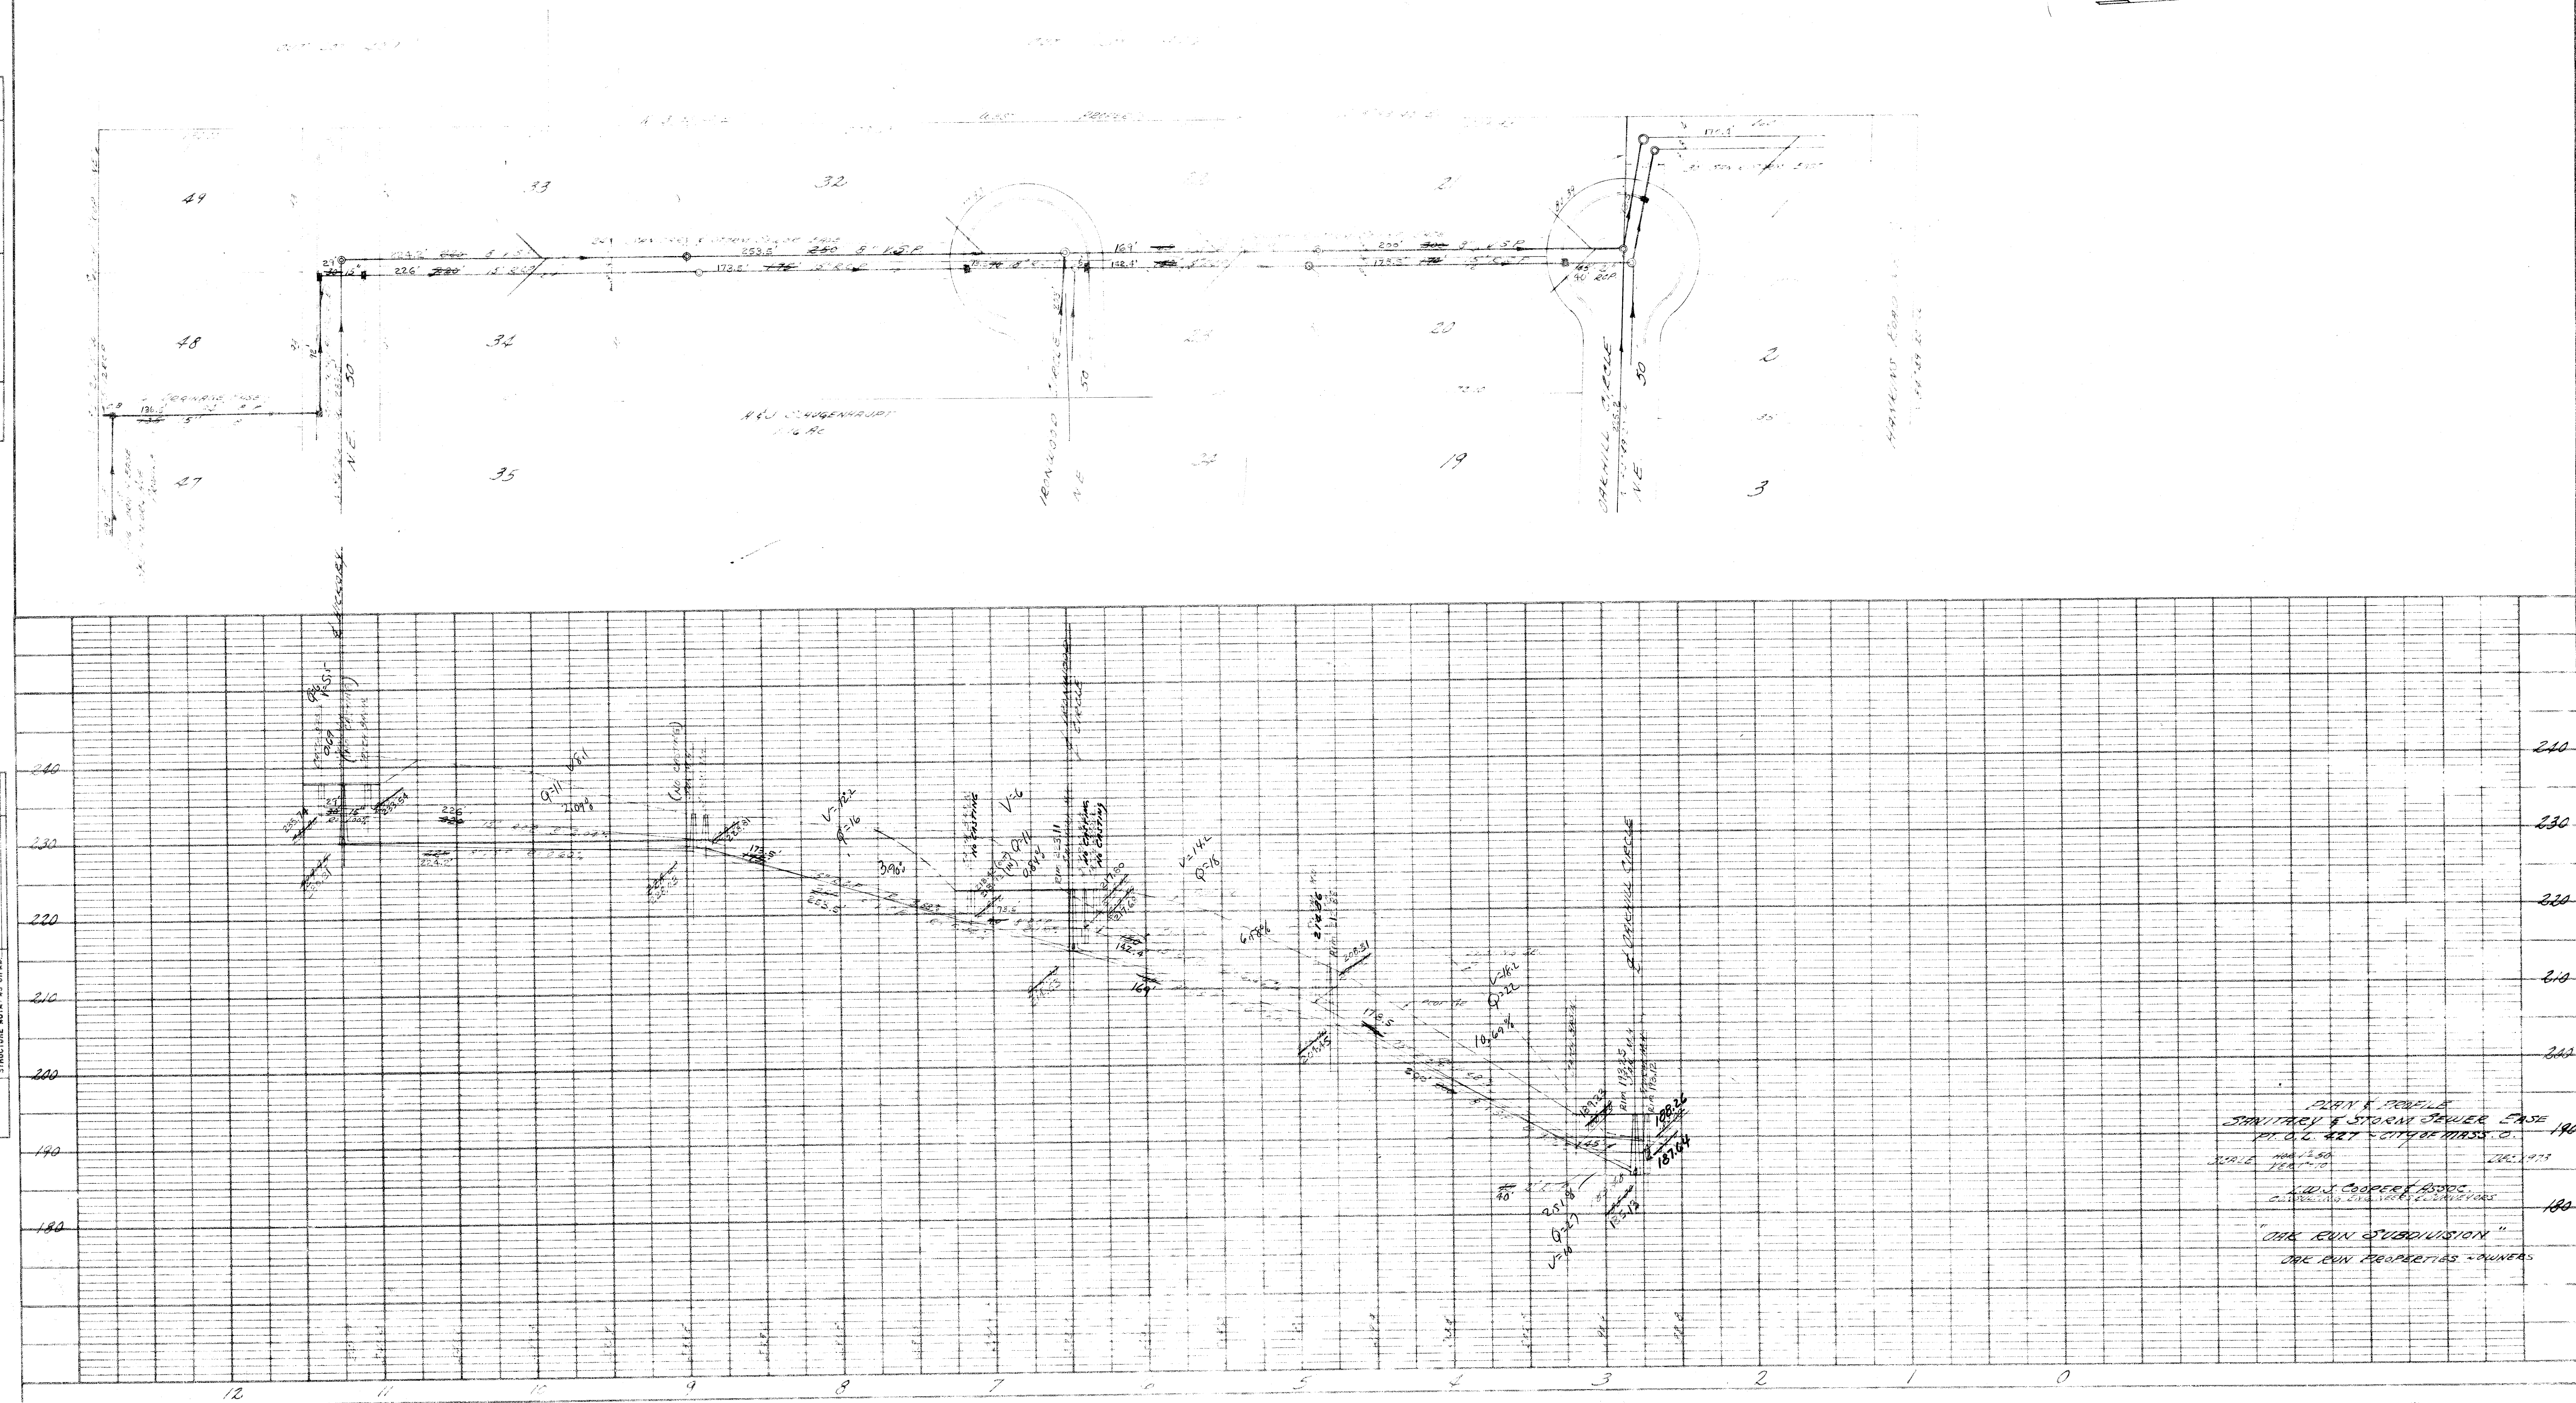

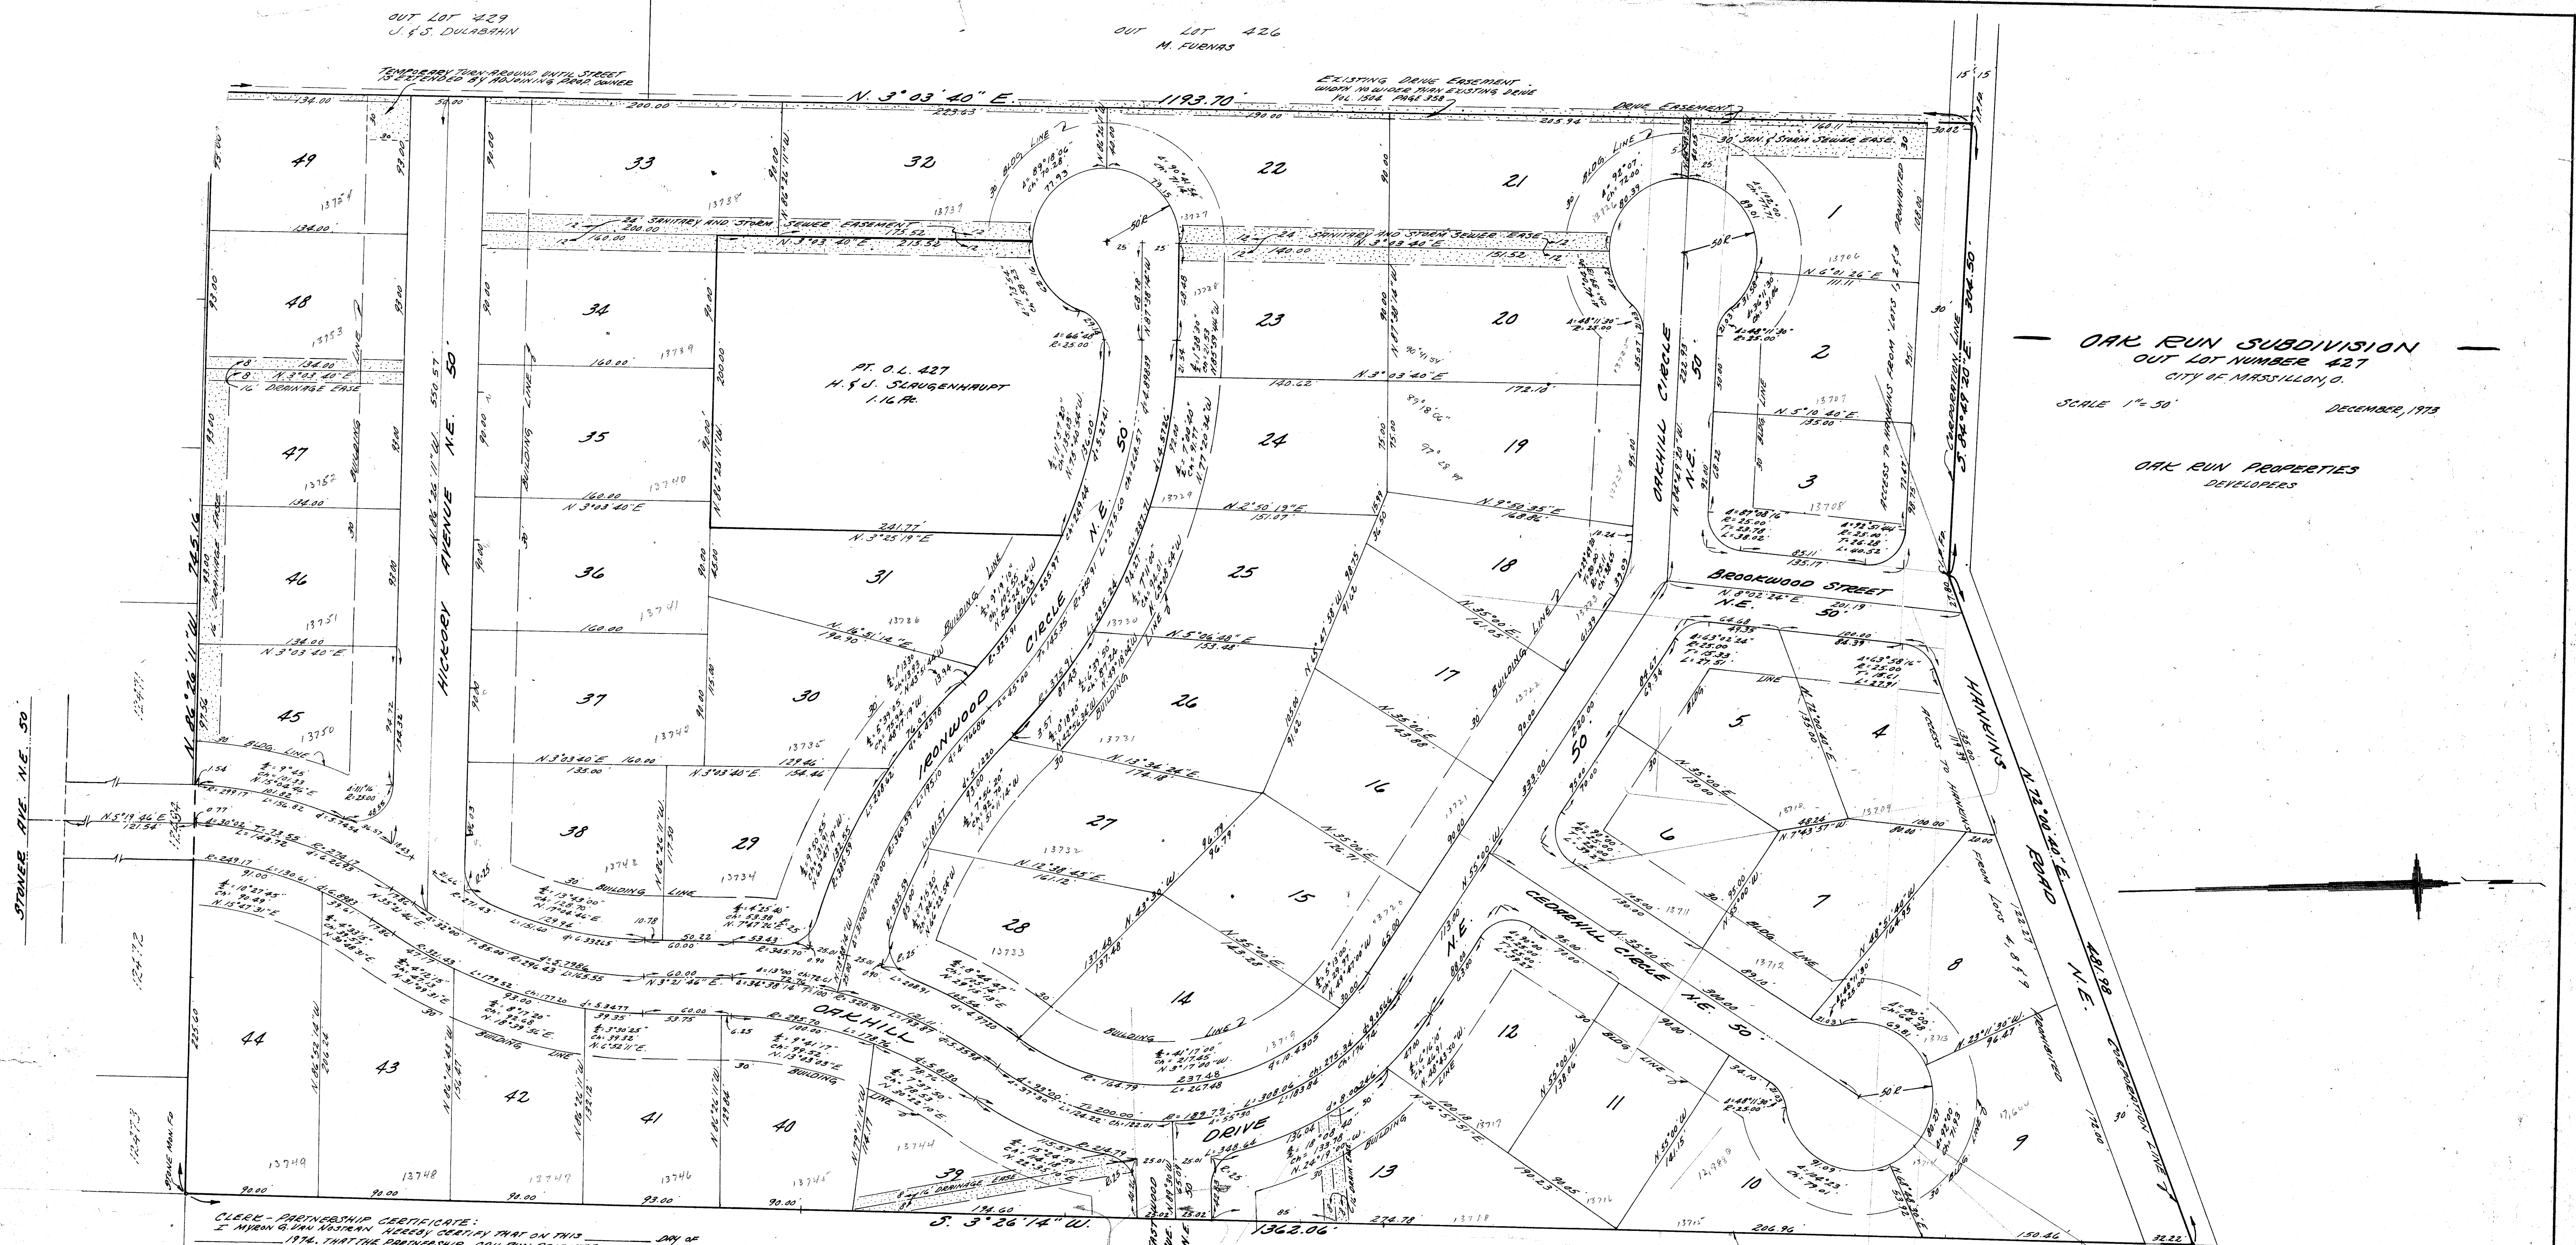

OAK RUN SUBDIVISION
OUT LOT NUMBER 427
CITY OF MASSILLON, O.
SCALE 1" = 50'
DECEMBER, 1973
OAK RUN PROPERTIES
DEVELOPERS

CLERK - PARTNERSHIP CERTIFICATE:
1974, THAT THE PARTNERSHIP, OAK RUN PROPERTIES, WAS ALSO THE
CERTIFICATE OF PARTNERSHIP REQUIRED BY OUR REVISED CODE 177403.

I HEREBY CERTIFY THAT THE ACCOMPANYING PLAT IS DRAWN
FROM A CORRECT AND COMPLETE SURVEY MADE THIS 1ST
DAY OF DECEMBER, 1973.

William J. Meola
REGISTERED SURVEYOR NO. 5102

WE, THE UNDERSIGNED, BEING ALL THE OWNERS OF THE LAND
HEREIN PLATTED, DO HEREBY APPROVE THIS PLAT AND DO HEREBY
DEDICATE TO THE USE OF THE PUBLIC FOREVER ALL LANDS FOR
PUBLIC PURPOSES SHOWN HEREON.

OAK RUN PROPERTIES, A PARTNERSHIP

STATE OF OHIO
STARK COUNTY, S.S. BEFORE ME, A NOTARY PUBLIC IN AND FOR
SAID COUNTY, PERSONALLY APPEARED THE ABOVE SIGNED OWNERS
WHO ACKNOWLEDGE THE SIGNING OF THE ABOVE CERTIFICATE AND
PLAT TO BE THEIR FREE ACT AND DEED, AS WITNESS MY HAND
AND OFFICIAL SEAL THIS 1ST DAY OF DECEMBER, 1974.

OUT LOT 428
H. SCHMOCK
I HEREBY CERTIFY THAT THE ABSTRACT SUBMITTED WITH THIS PLAT
SHOWS ALL NEWLY DEDICATED LANDS FOR PUBLIC PURPOSES TO BE FREE
FROM ENCUMBRANCES.

CITY SUGGESTOR








3746 COUNTY RECORDER

RESTRICTION:
RIGHT OF ACCESS TO ANY DEAD-END STREET IN THIS ALLOTMENT
IS PROHIBITED EXCEPT FROM LOTS PLATTED IN CONFORMANCE WITH
THE MASSILLON CITY PLANNING COMMISSION REGULATIONS.

TOTAL ACRES IN ALLOTMENT ~ 20.161 ACRES

KNOW ALL MEN BY THESE PRESENTS, THAT OAK RUN PROPERTIES, THE OWNERS OF THE LAND SHOWN
ON THIS PLAT DO HEREBY GIVE AND GRANT TO THE CITY OF MASSILLON, OHIO AND THE OHIO BELL TELEPHONE
COMPANY, ITS SUCCESSORS AND ASSIGNS, A PERPETUAL EIGHT (8) FOOT WIDE RIGHT-OF-WAY, UNDER
EASEMENTS, ERECTION, REPAIRS, SUPPLEMENT AND BENEFIT AT ANY TIME OR TIMES HEREON, FOR
COMMUNICATIONS SYSTEMS, TOGETHER WITH ALL SUCH COMMUNICATION FACILITIES, INCLUDING CABLES,
MANHOLES, WIRES, CABLES, PIPES AND APPURTENANCES, AS IT MAY FROM TIME TO TIME REQUIRE BEING
PROPER THEREFOR, CABLES, WIRES, IN AND IN THE UNDER A SURFACE OF LAND 10 FEET WIDE ON ALL LOT LINES
ABUTTING THE DEDICATED STREETS IN THIS ALLOTMENT.



L.W.J. COOPER AND ASSOCIATES
CONSULTING ENGINEERS AND SURVEYORS

201 LINCOLN
AVENUE N. W.
CANTON, OHIO
44708


PHONE (216) 452-5731
(216) 492-3903

JAMES L. COOPER
J. EDWARD JUENEMANN JR.
ROBERT A. MILLER
WILLIAM J. MEOLA

OAK RUN SUBDIVISION
OUT LOT NO. 427
CITY OF MASSILLON, O.


OAK RUN PROPERTIES				
SURVEYED	PLATTED	FIELD BOOK	DATE	FILE
R.A. MILLER, W.J. MEOLA			DEC. 1973	12.51

PROFILE		BY	DATE
NOTE BOOK		SUNNETED	
		PLOTTED	
		GRADES CHECKED	
		B. M.'S NOTED	
NO.	STRUCTURE NOTATIONS CHECKED		

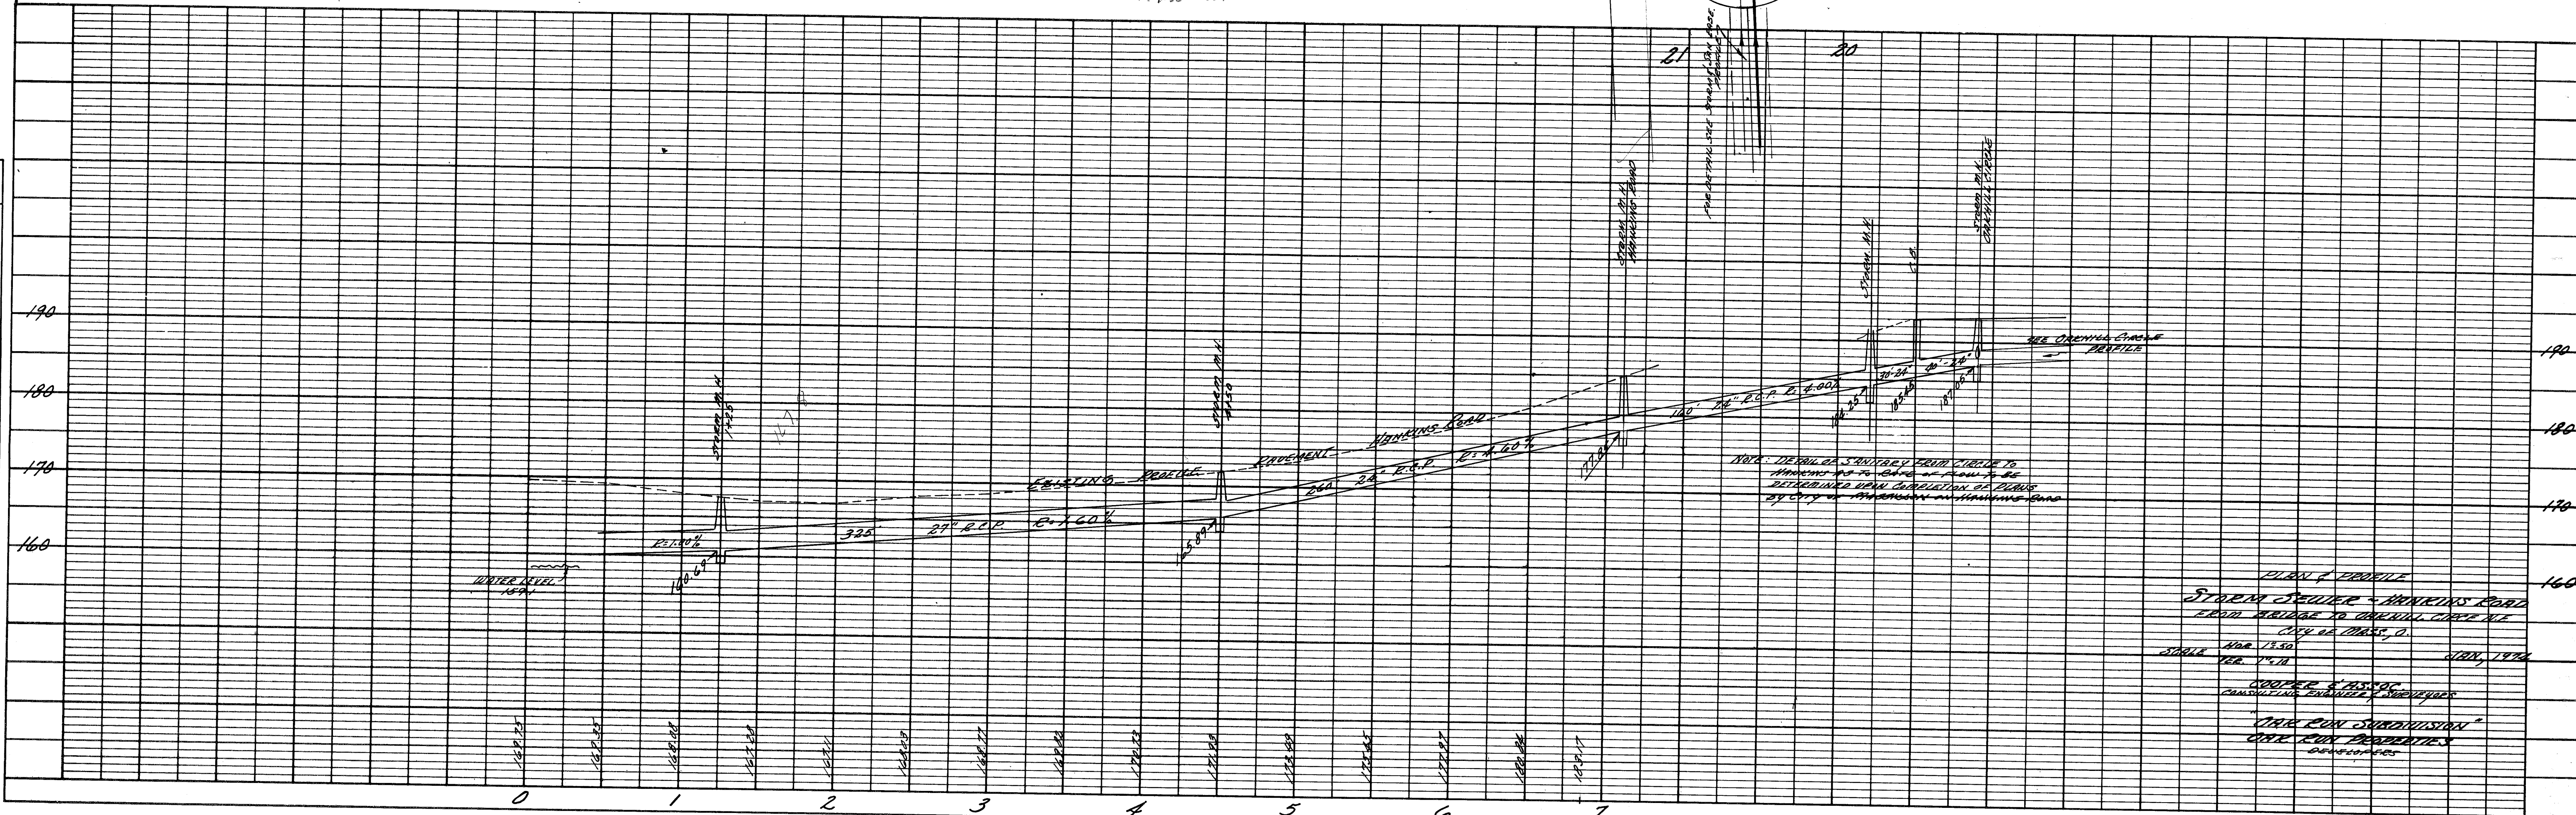


PLAN	SURVEYED	BY	DATE
NOTE BOOK	ALIGNED CHECKED		
NO.	RT. OF WAY CHECKED		

PROFILE	SURVEYED	BY	DATE
NOTE BOOK	GRADES CHECKED		
NO.	B. M.'S. NOTED		
	STRUCTURE NOTATIONS CHECKED		

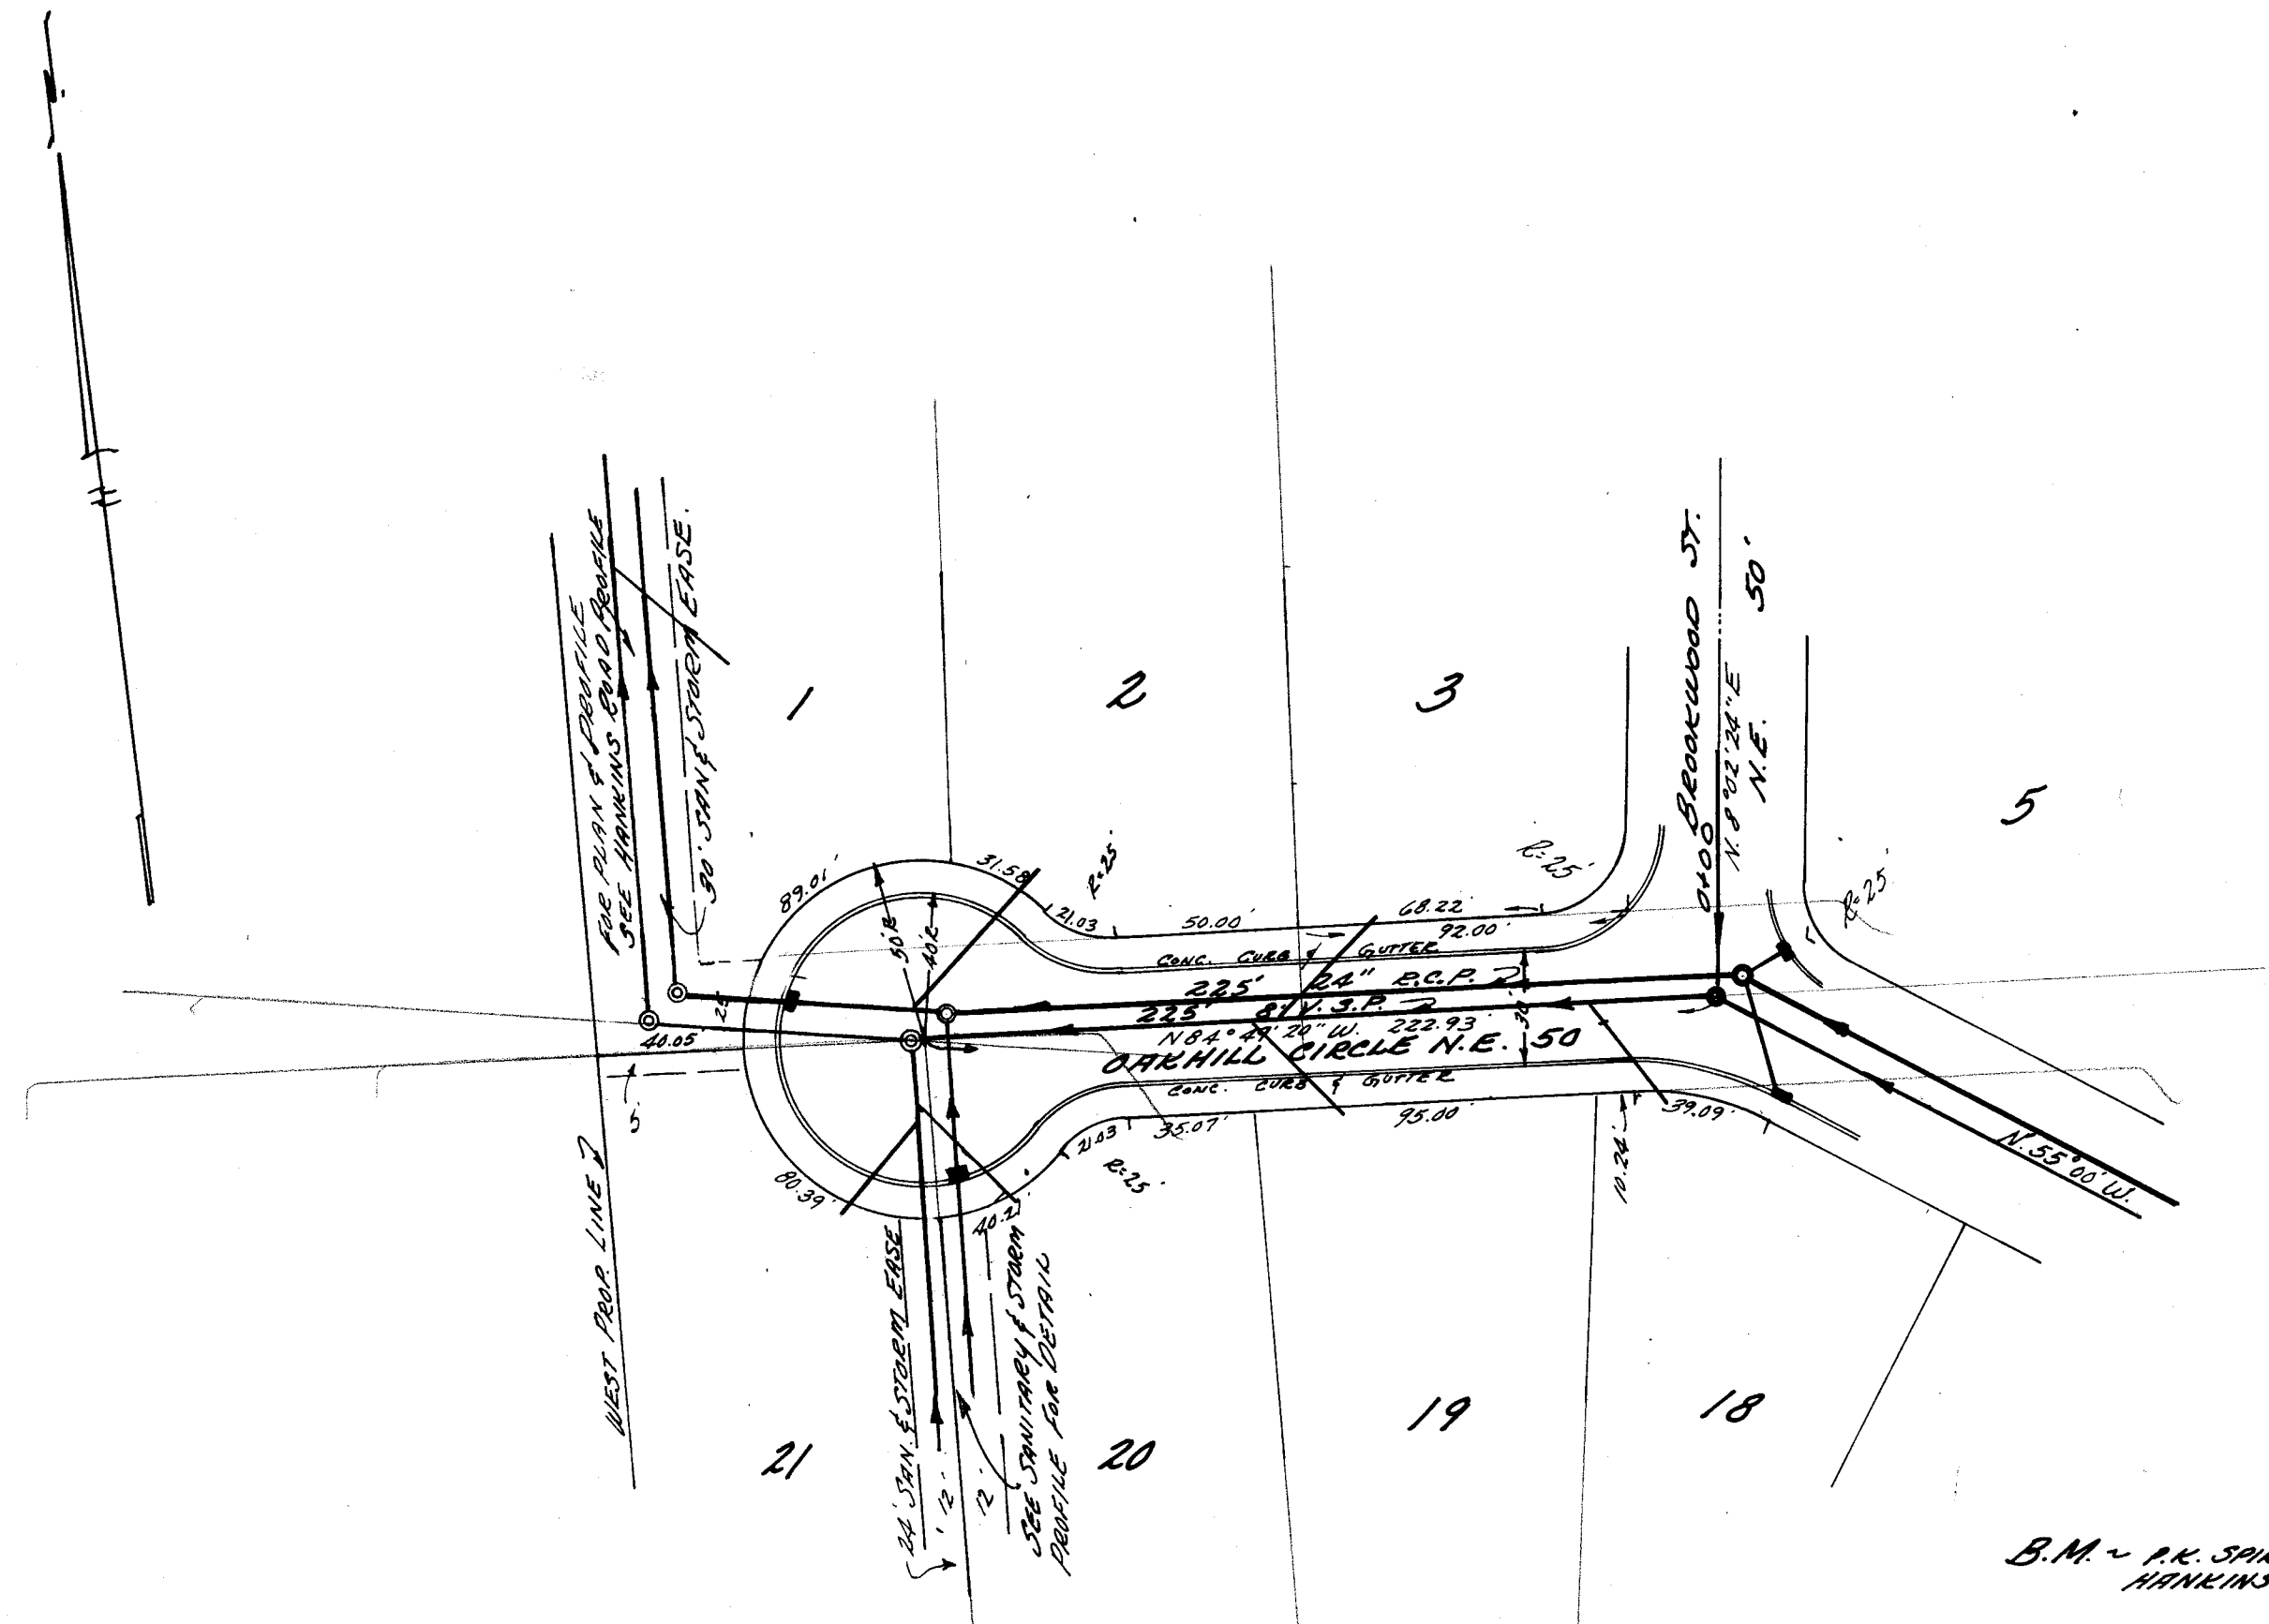


B.M. ~ P.K. SPIKE SOUTH SIDE TELE. POLE 4th NORTH SIDE
HAWKINS RD. 1st POLE WEST OF BROOKWOOD STREET.
ELEVATION ~ 191.11

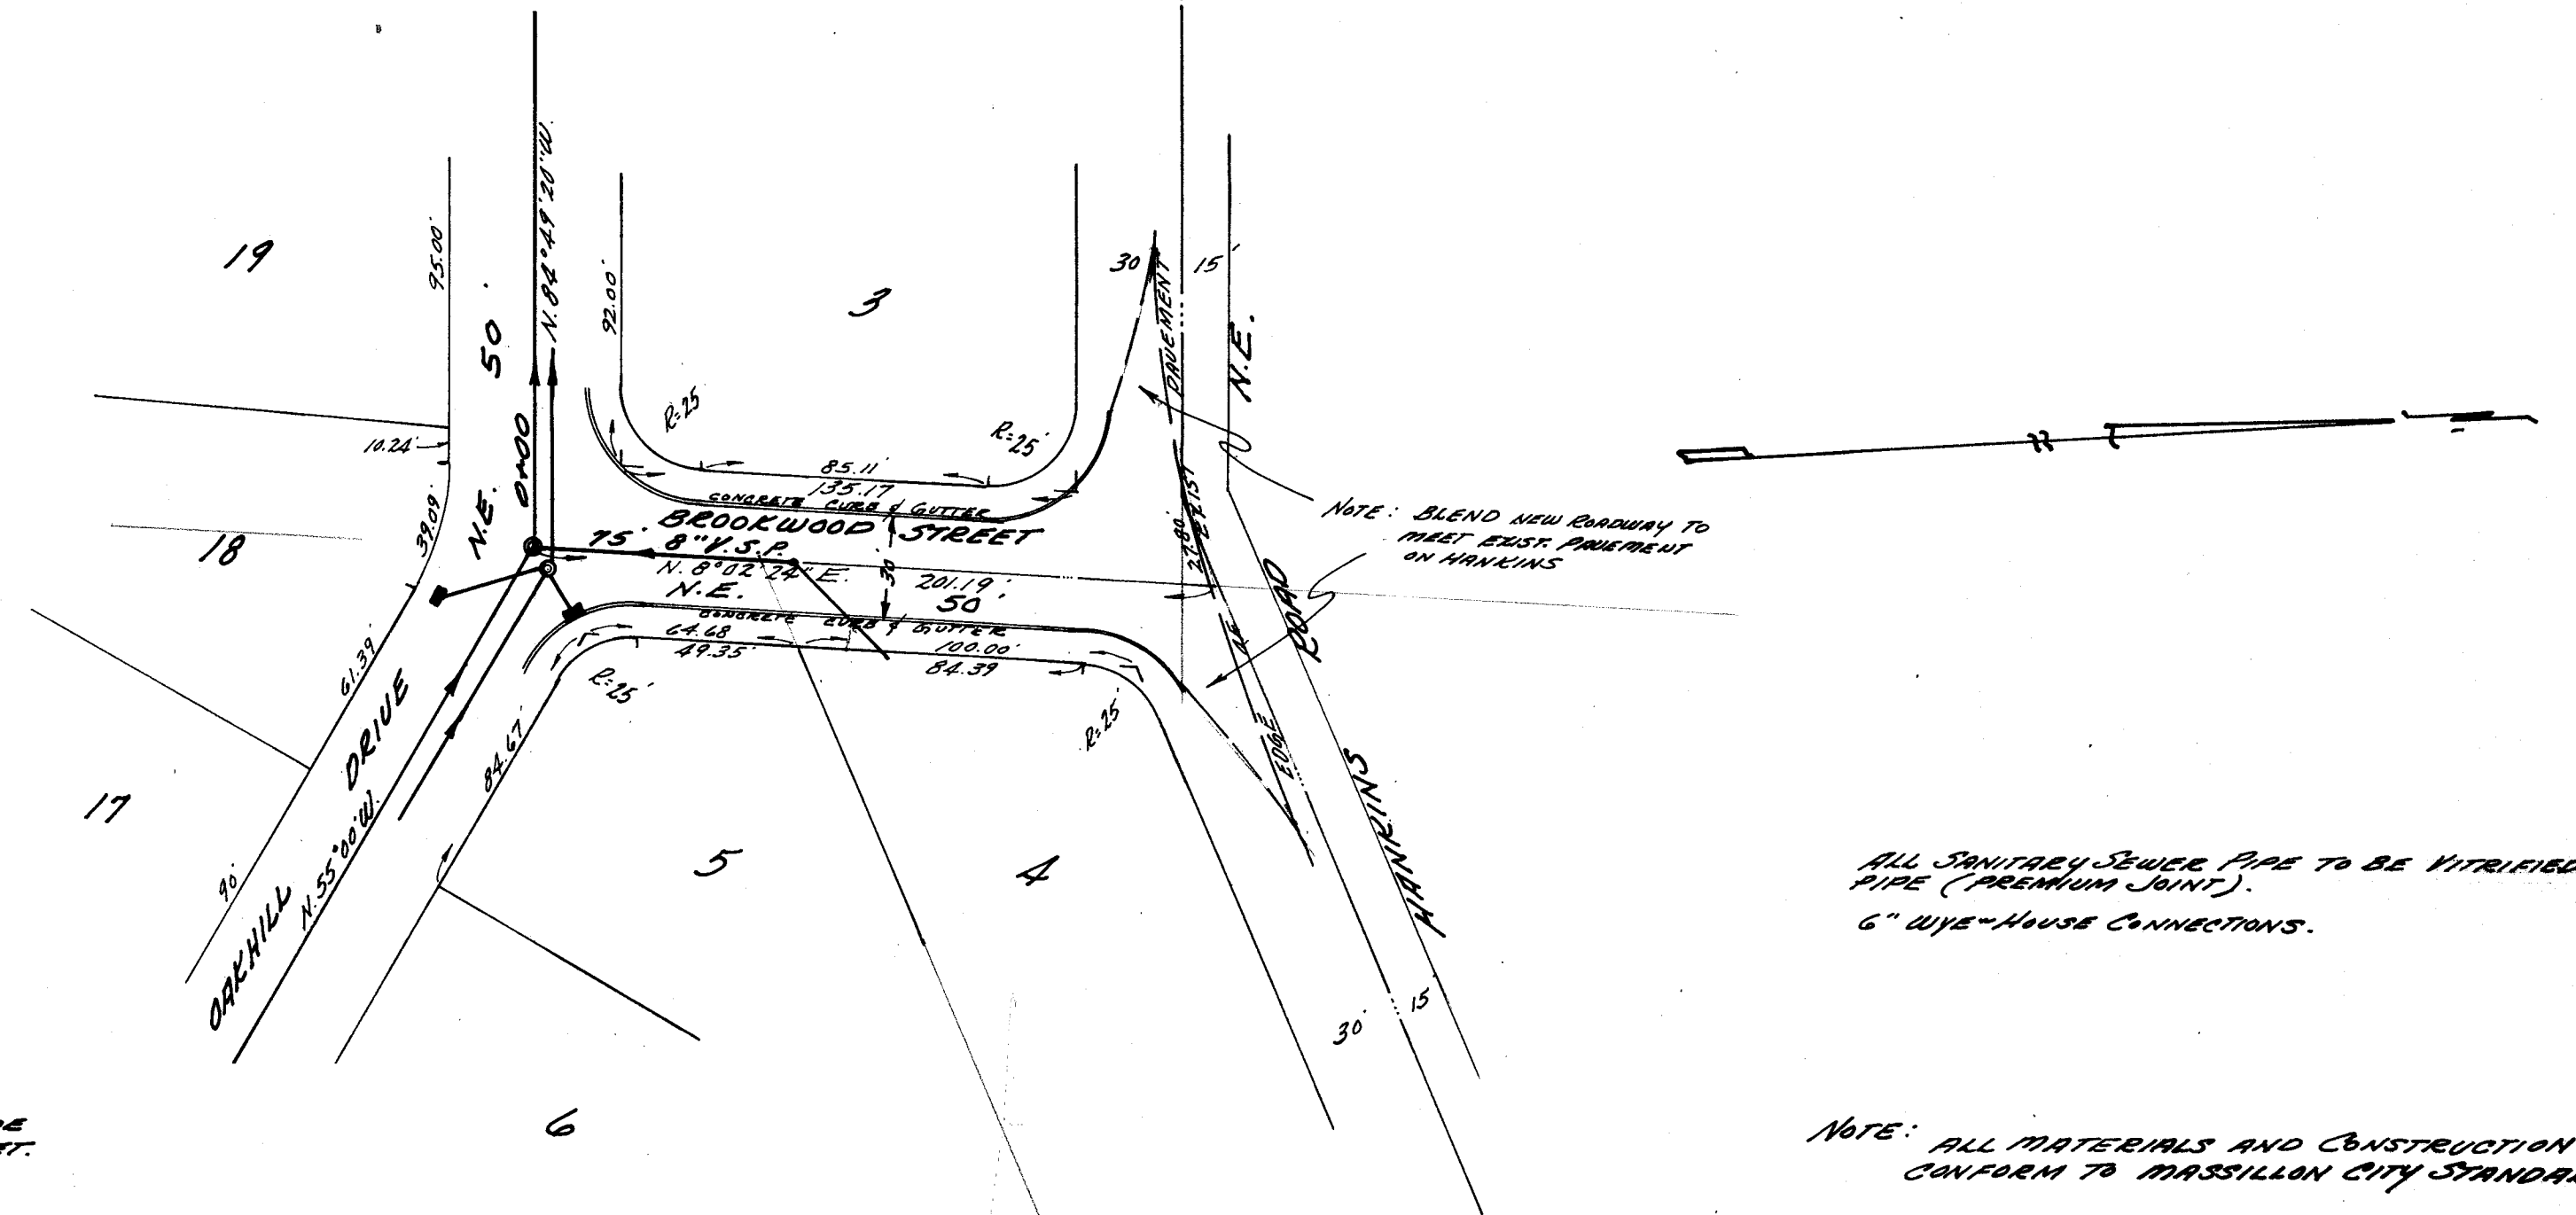

ALL SANITARY SEWER PIPE TO BE VITRIFIED

NOTE: ALL MATERIALS AND CONSTRUCTION TO
CONFORM TO MASSILLAN CITY STANDARDS


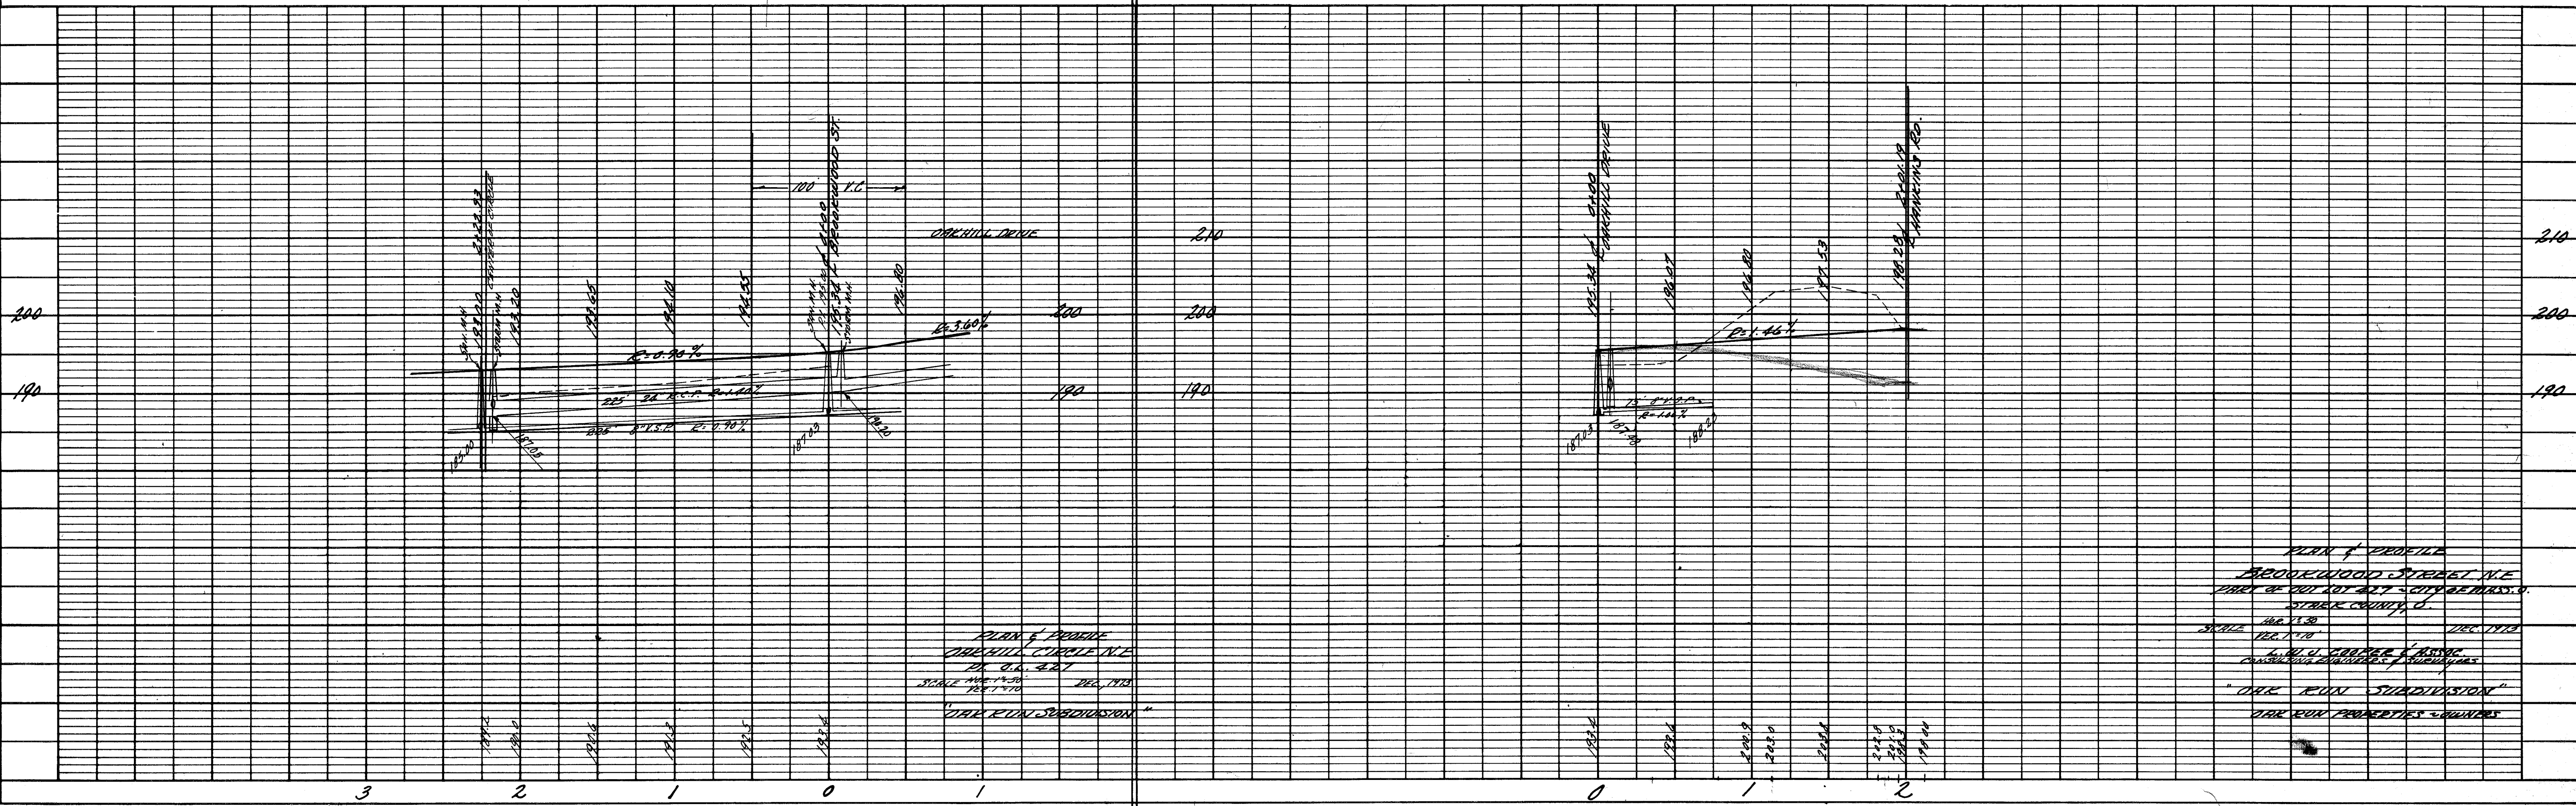


PLAN & PROFILE
BROOKWOOD STREET N.E.
1st 2nd 3rd 4th 5th 1

PROFILE	SURVEYED	BY	DATE
	PLOTTED		
NOTE BOOK	GRADES CHECKED		
NO.	B. M.'S NOTED		
	STRUCTURE NOTATIONS CHK'D.		



PLAN	BY		DATE
SURVETED			
PLOTTED			
NOTE BOOK			
ALIGNMENT CHECKED			
RT. OF WAY CHECKED			
NO.			

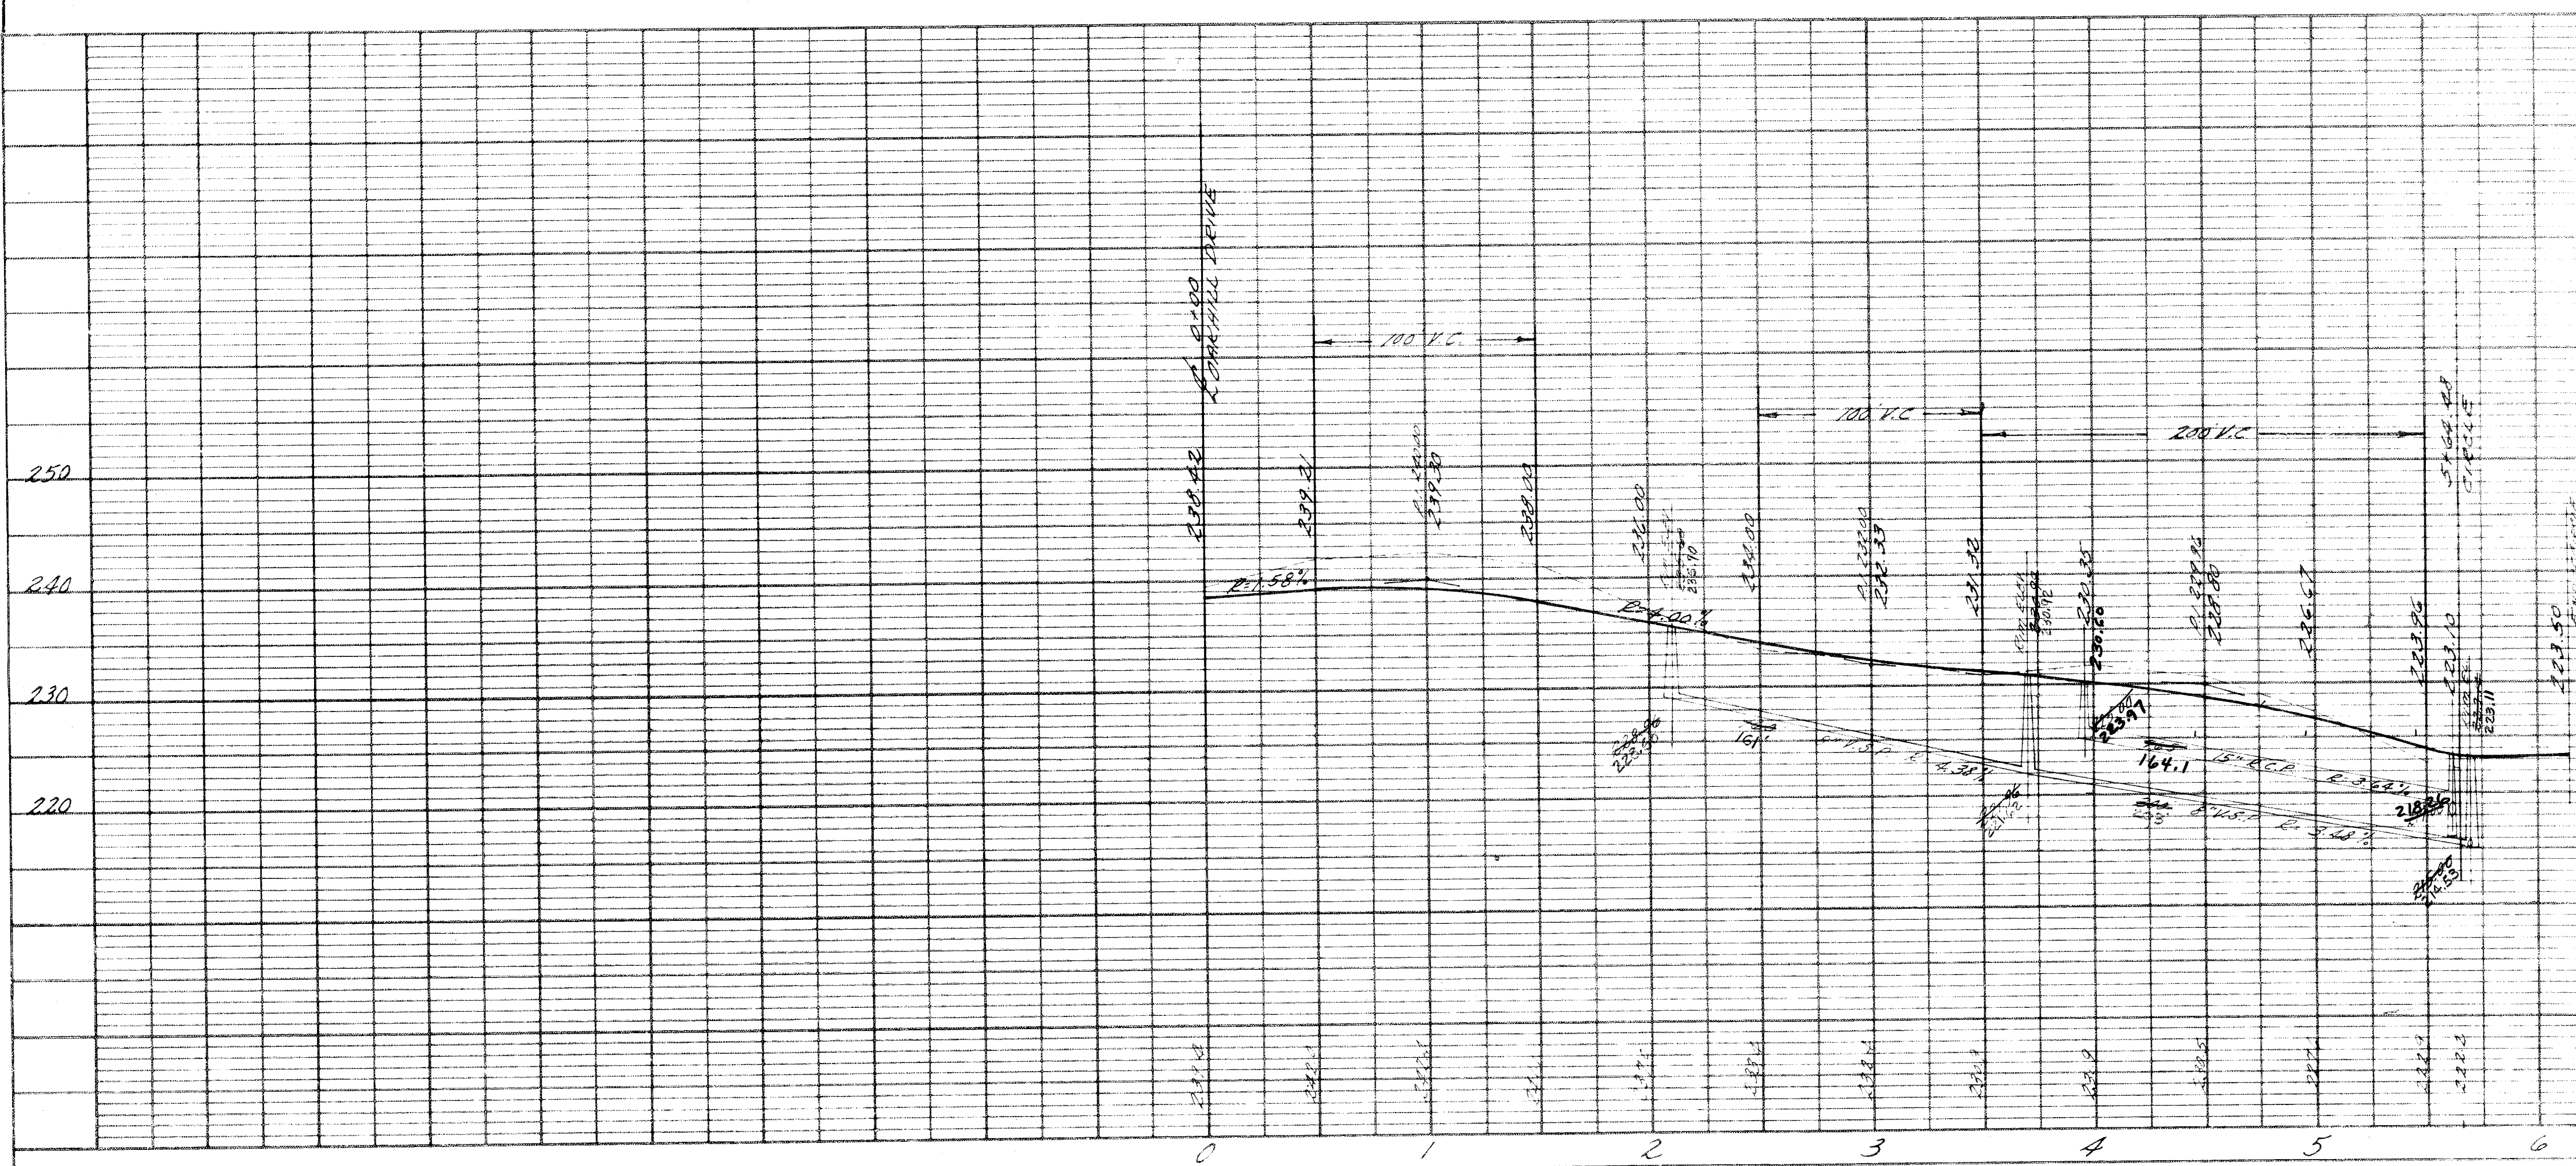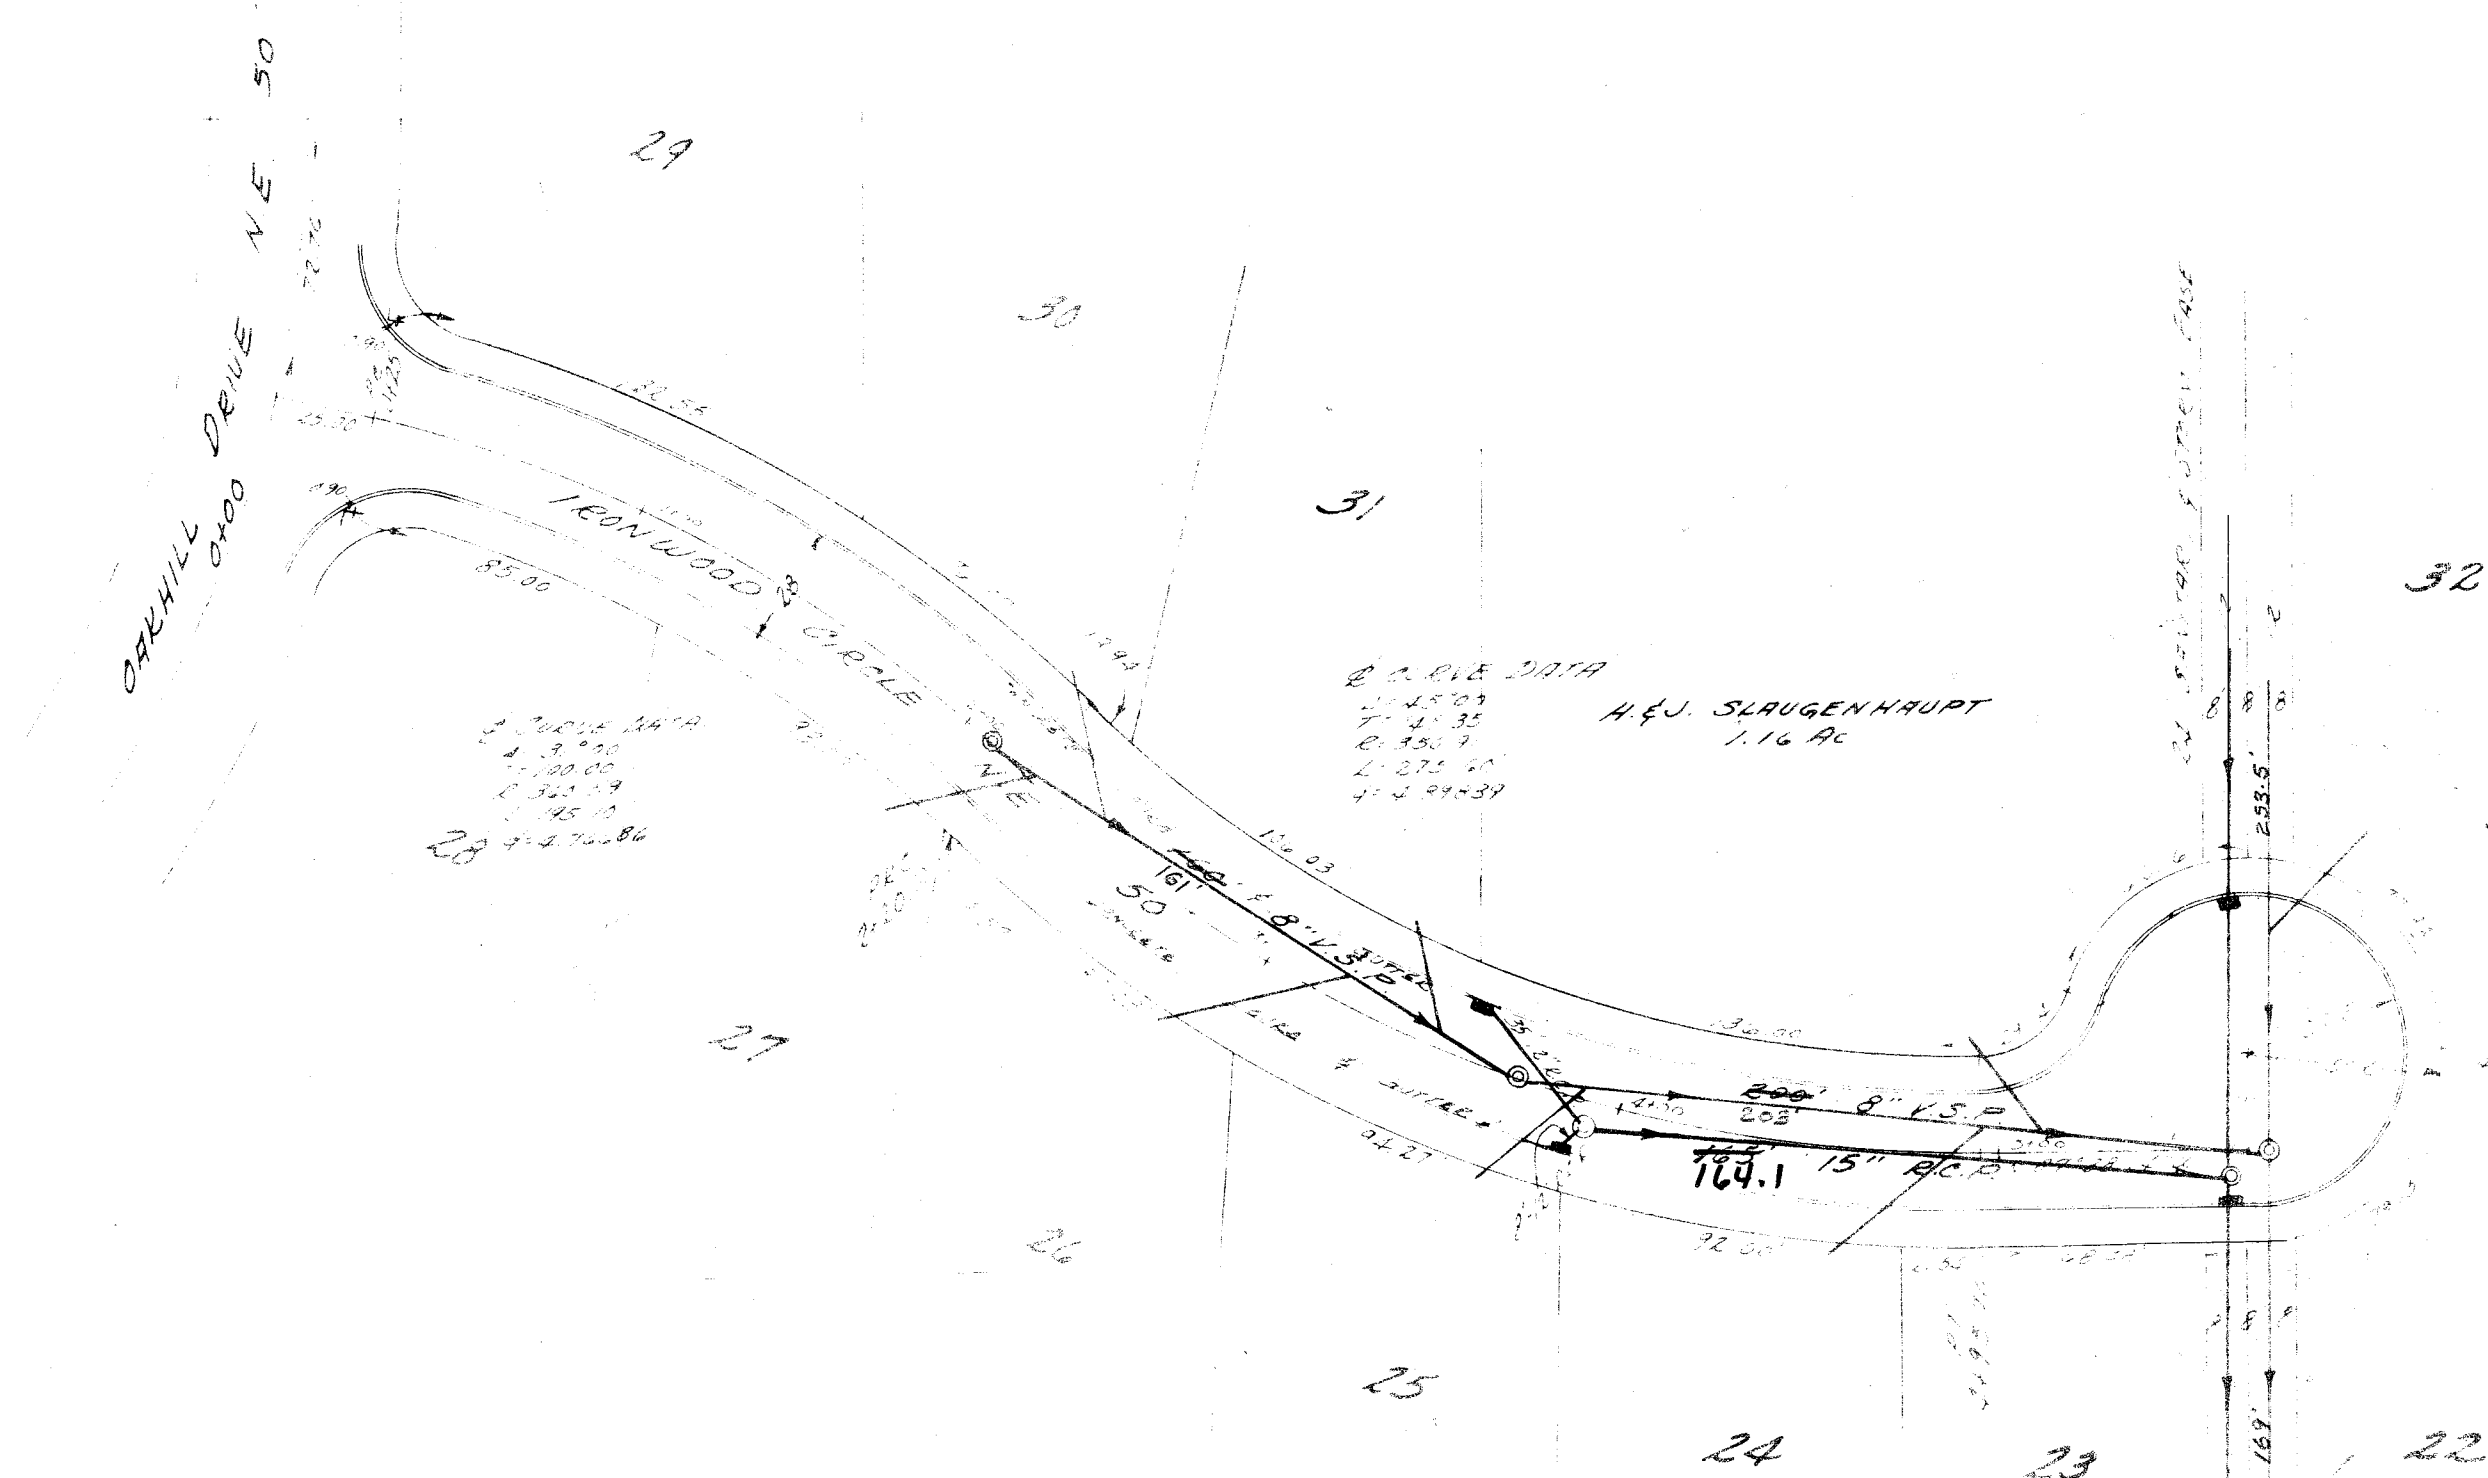

E. M. F. FORD
IRONWOOD CIRCLE ME.
 1. PART OF LOT 20 1/2 21 22 23 24
 25 26 27 

HOUSE

HOUSE

HOUSE

HOUSE

HOUSE

HOUSE


B.O.B:
HERE ARE DRAINAGE of Spoon
SEWER CHIC'S USED ON
OAK RUN SUBDIVISION.
JACK

OAK RUN SUBDIVISION
OUT LOT NUMBER 427
CITY OF MASSILLON, O.

SCALE 1" = 50'

DECEMBER, 1973.

OAK RUN PROPERTIES
DEVELOPERS

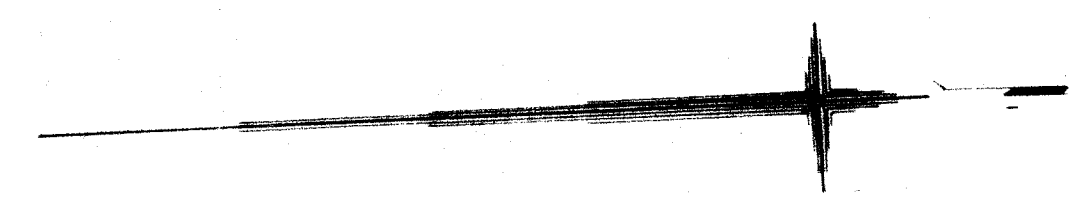

TOPOGRAPHIC SURVEY
MAP

RESUBDIVISION: OAK RUN SUBDIVISION

6' WIDE ACCESS TO ALL DEAD END STREETS IN THIS ALLOTMENT
TO BE PROVIDED & MAINTAINED BY THE SUBDIVISION SOUTH
OF MASSILLON, O. TO PLANNING COMMISSION, ETC.

ENGINEERS IN CHARGE: JAMES L. COOPER & ASSOCIATES
CONSULTING ENGINEER & SURVEYORS

JAMES L. COOPER • J. ED. JUENEMANN, JR. • ROBERT A. MILLER • WILLIAM J. MEOLA
PHONE 492-3303 CANTON, OHIO 44705 201 LINCOLN AVE. N.W.

SURVEYED	PLATTED	FIELD BOOK	DATE	FILE	SCALE
----------	---------	------------	------	------	-------


Adrian J. Meola





RECEIVED FOR RECORD THIS 10th DAY OF DECEMBER 1973

RECEIVED FOR RECORD THIS 10th DAY OF DECEMBER 1973

SD 383

PLAN	SURVEYED	BY	DATE
NOTE BOOK	ALIGNED CHECKED		
NO.	RT. OF WAY CHECKED		

PROFILE	SURVEYED	BY	DATE
NOTE BOOK	GRADES CHECKED		
NO.	STRUCTURE NOTATIONS CHECKED		



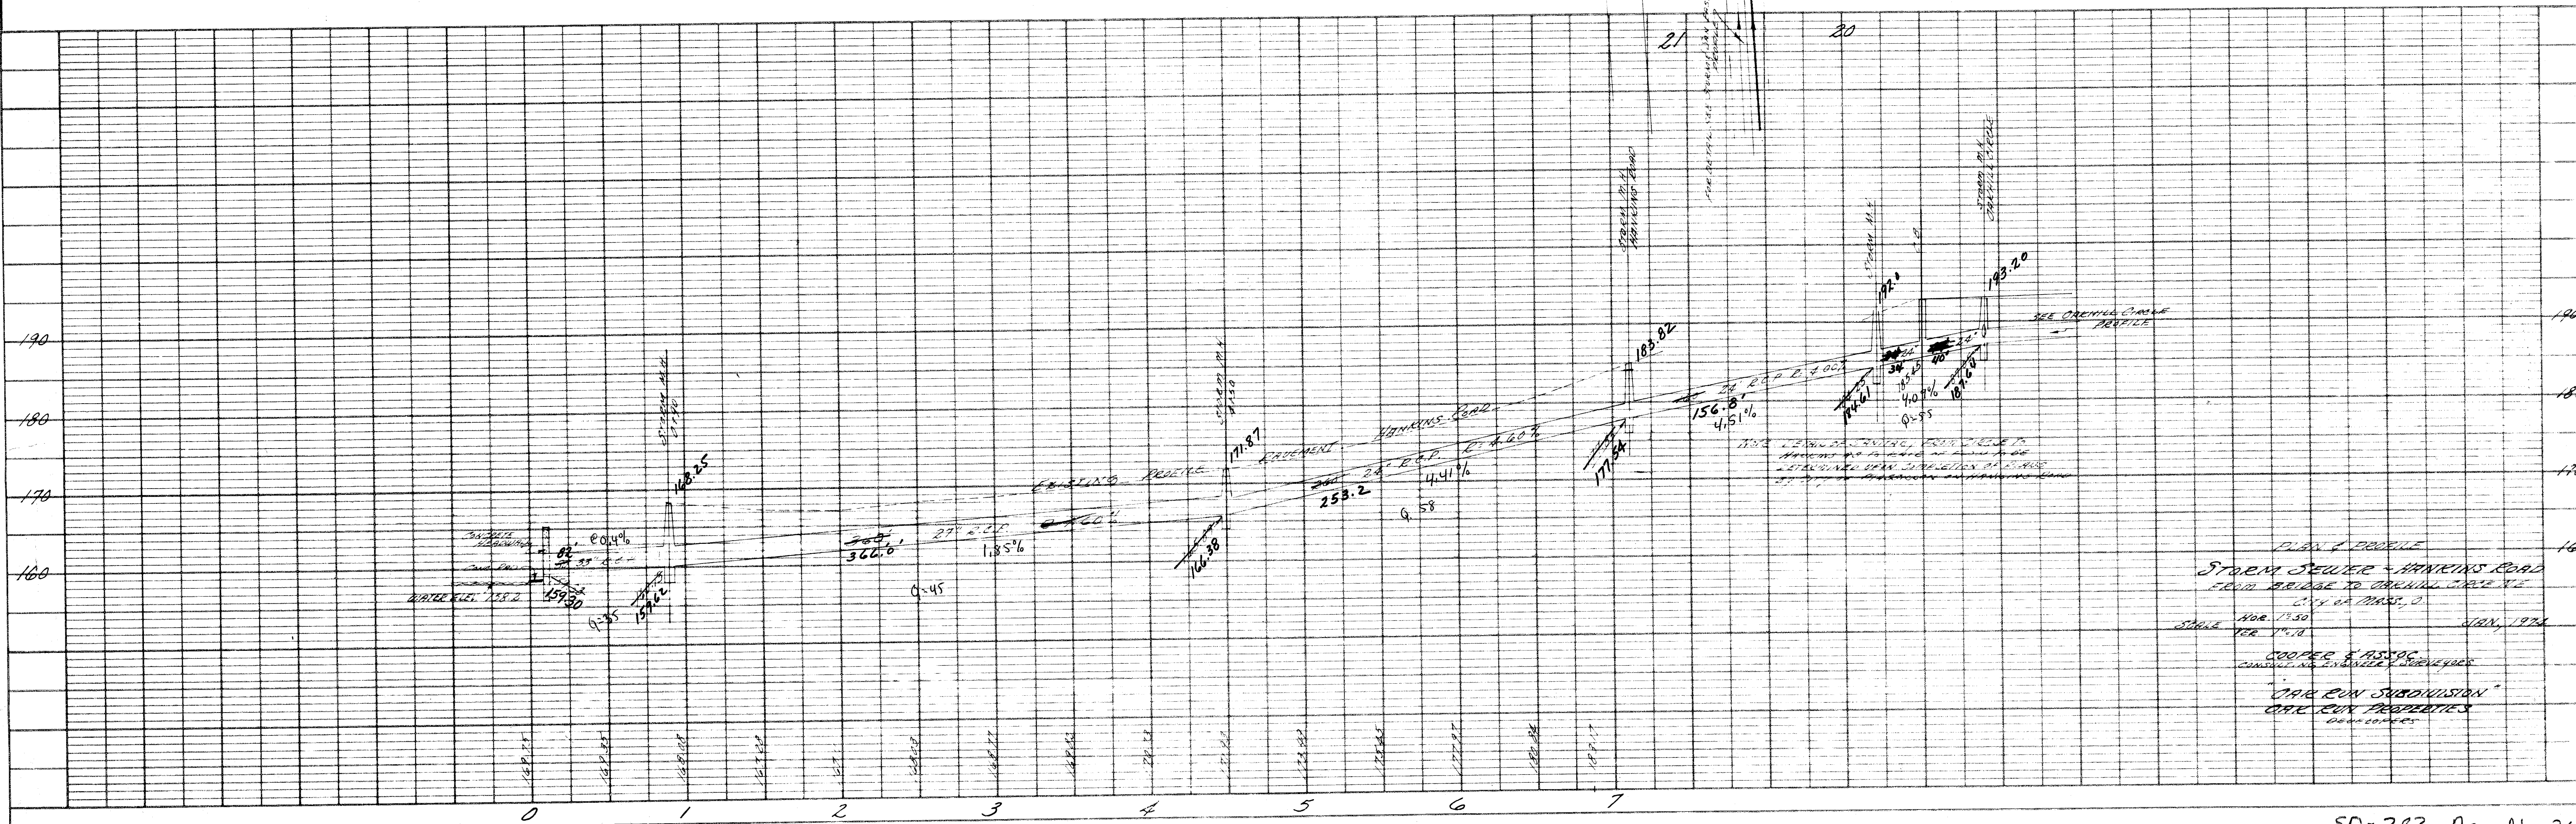


PLATE 3-PLAN PROFILE & P.A. STANDARD
TELEDYNE POST, CHICAGO


SD-383, Acc. No. 2662

FF 49 NO 75

PLAN	DATE
SURVEYED	BY
NOTES	CHECKED
NOTE BOOK	RT. OF WAY CHECKED
NO.	

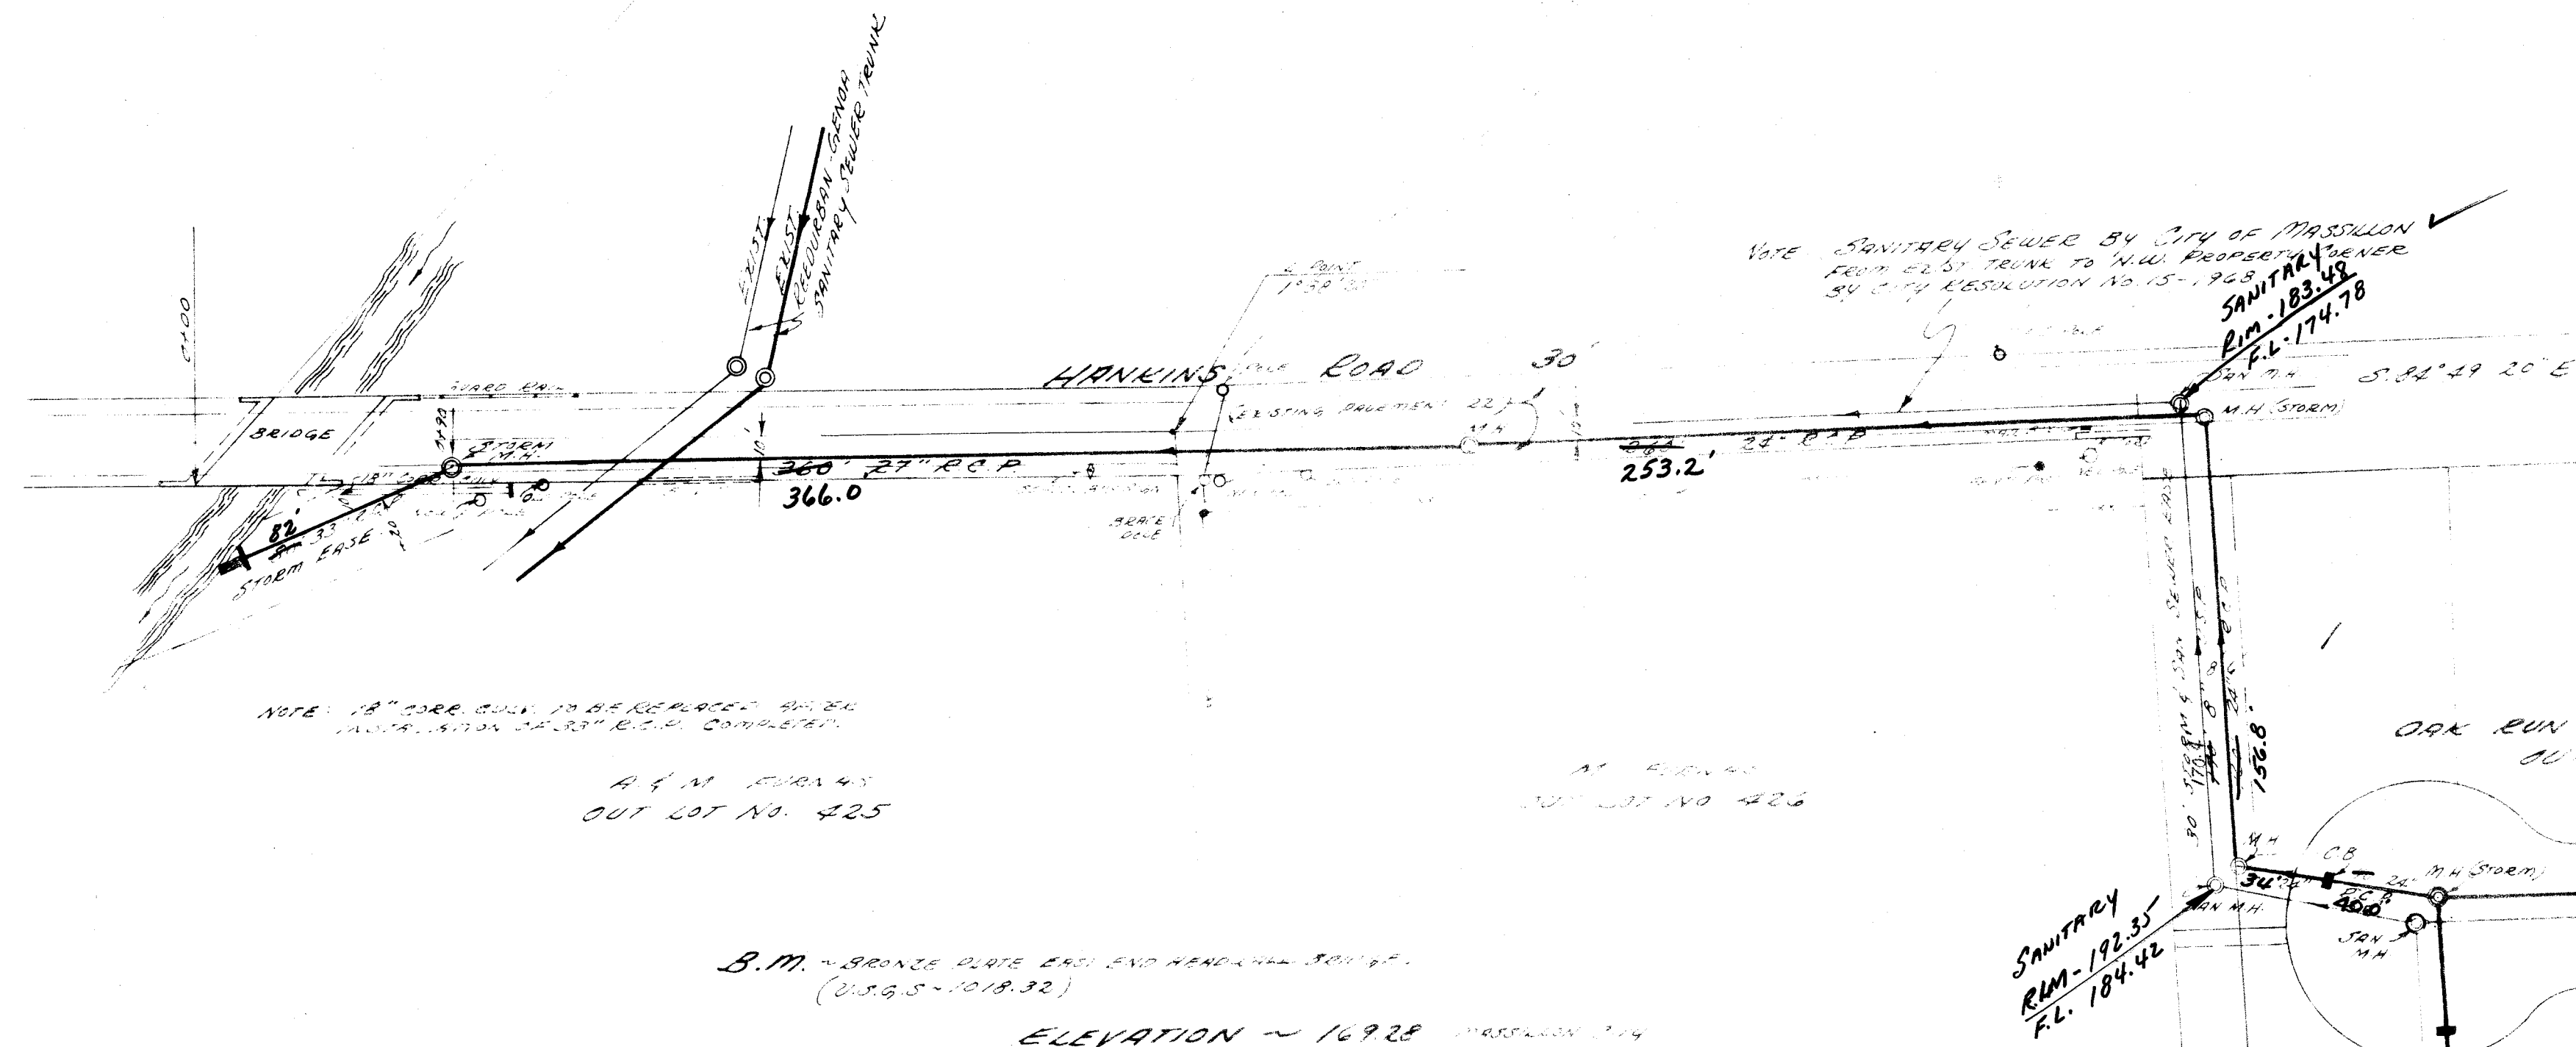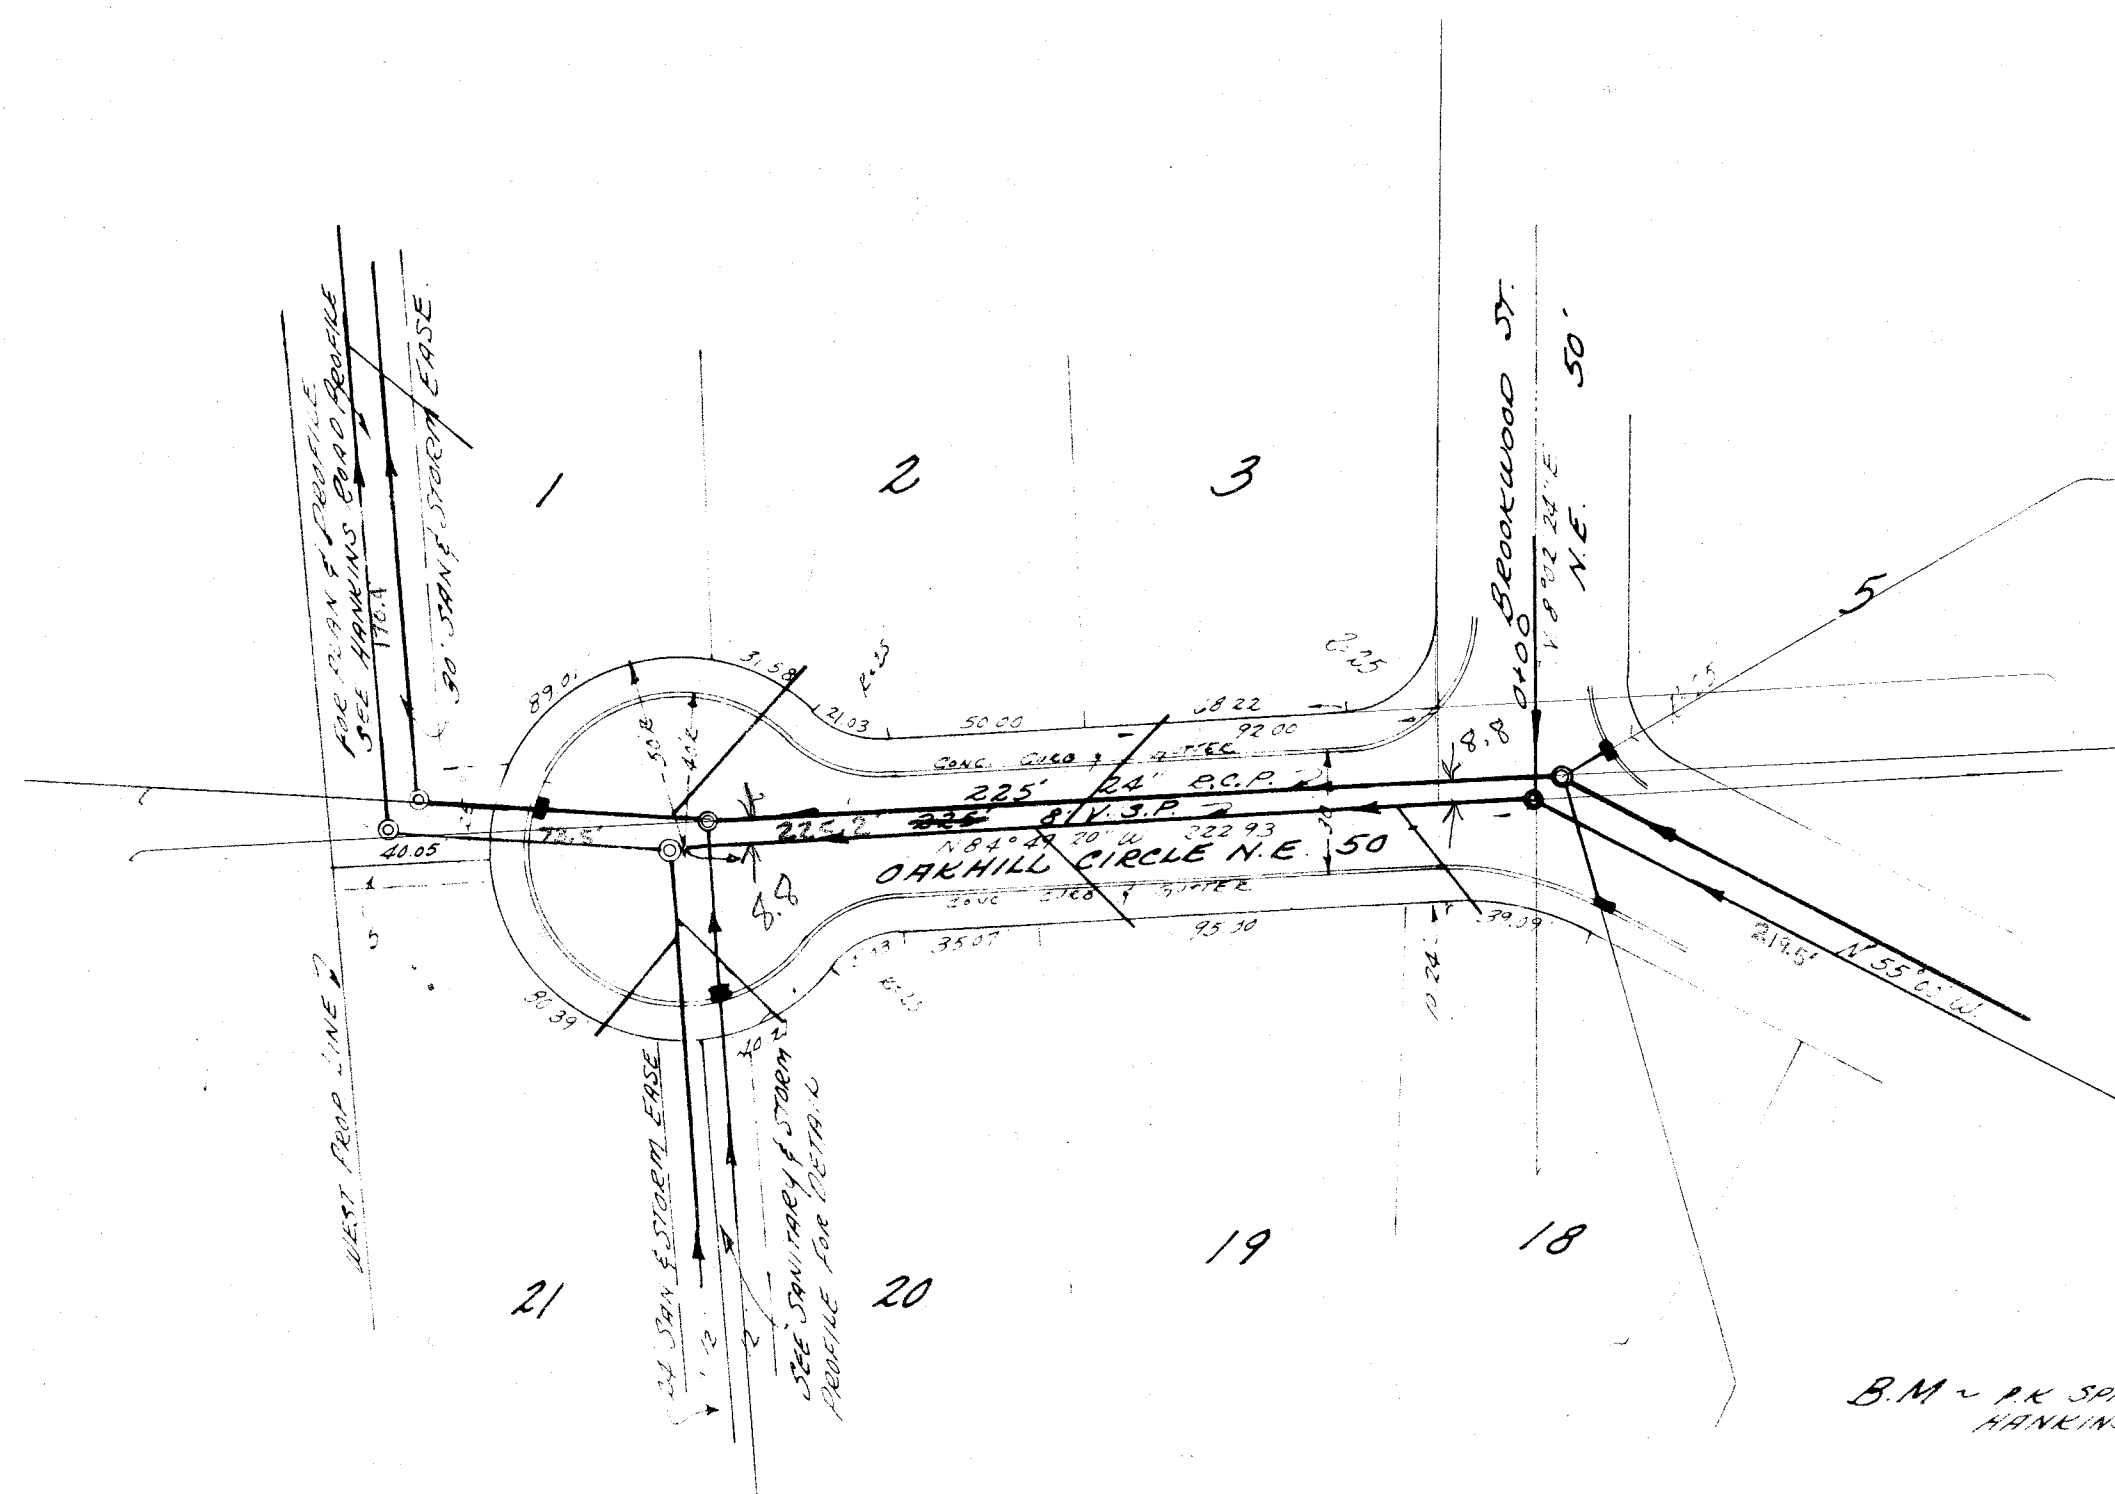


B.M. - IN SPARE SOUTH SIDE TAIL POLE 1/2 NORTH SIDE
HAWKINS RD. 1ST PAUL WEST OF BROOKWOOD STREET
ELEVATION - 191.11

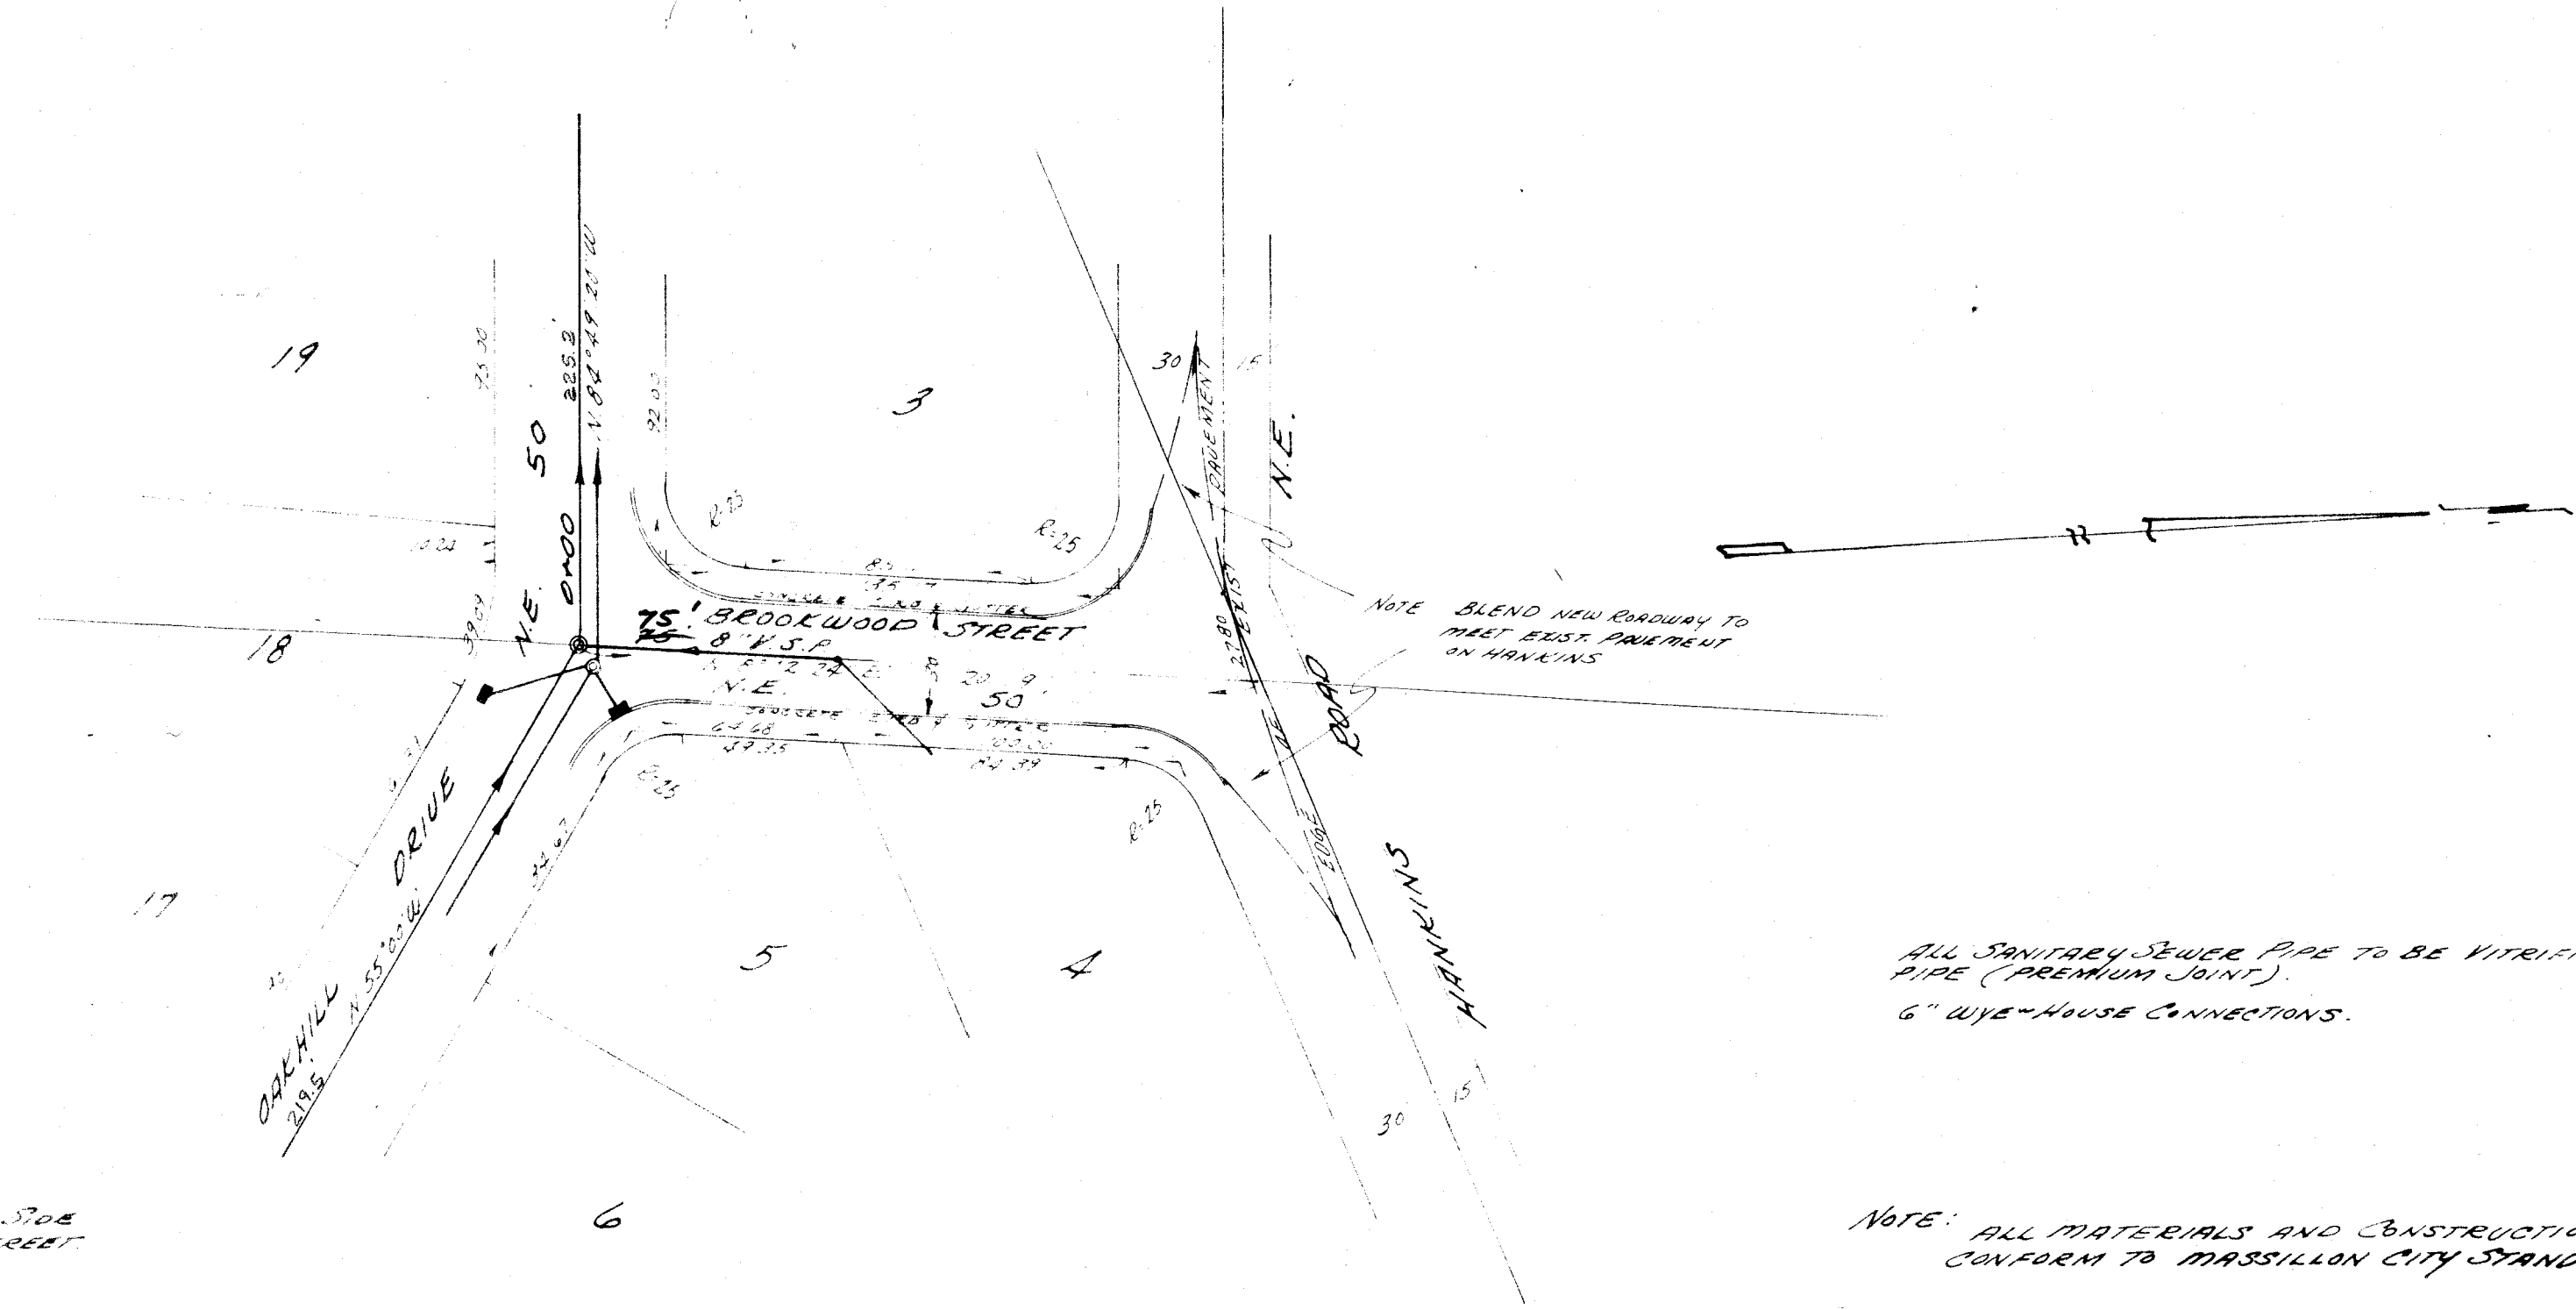

ALL SANITARY SEWER PIPE TO BE VITRIFIED
PIPE (PREMIUM JOINT).
6" WYE-HOUSE CONNECTIONS.

NOTE: ALL MATERIALS AND CONSTRUCTION TO
CONFORM TO MASSILLON CITY STANDARDS


PROFILE	DATE
SURVEYED	BY
NOTES	CHECKED
NOTE BOOK	B. M. S. NOTED
NO.	STRUCTURE NOTATIONS CHD.

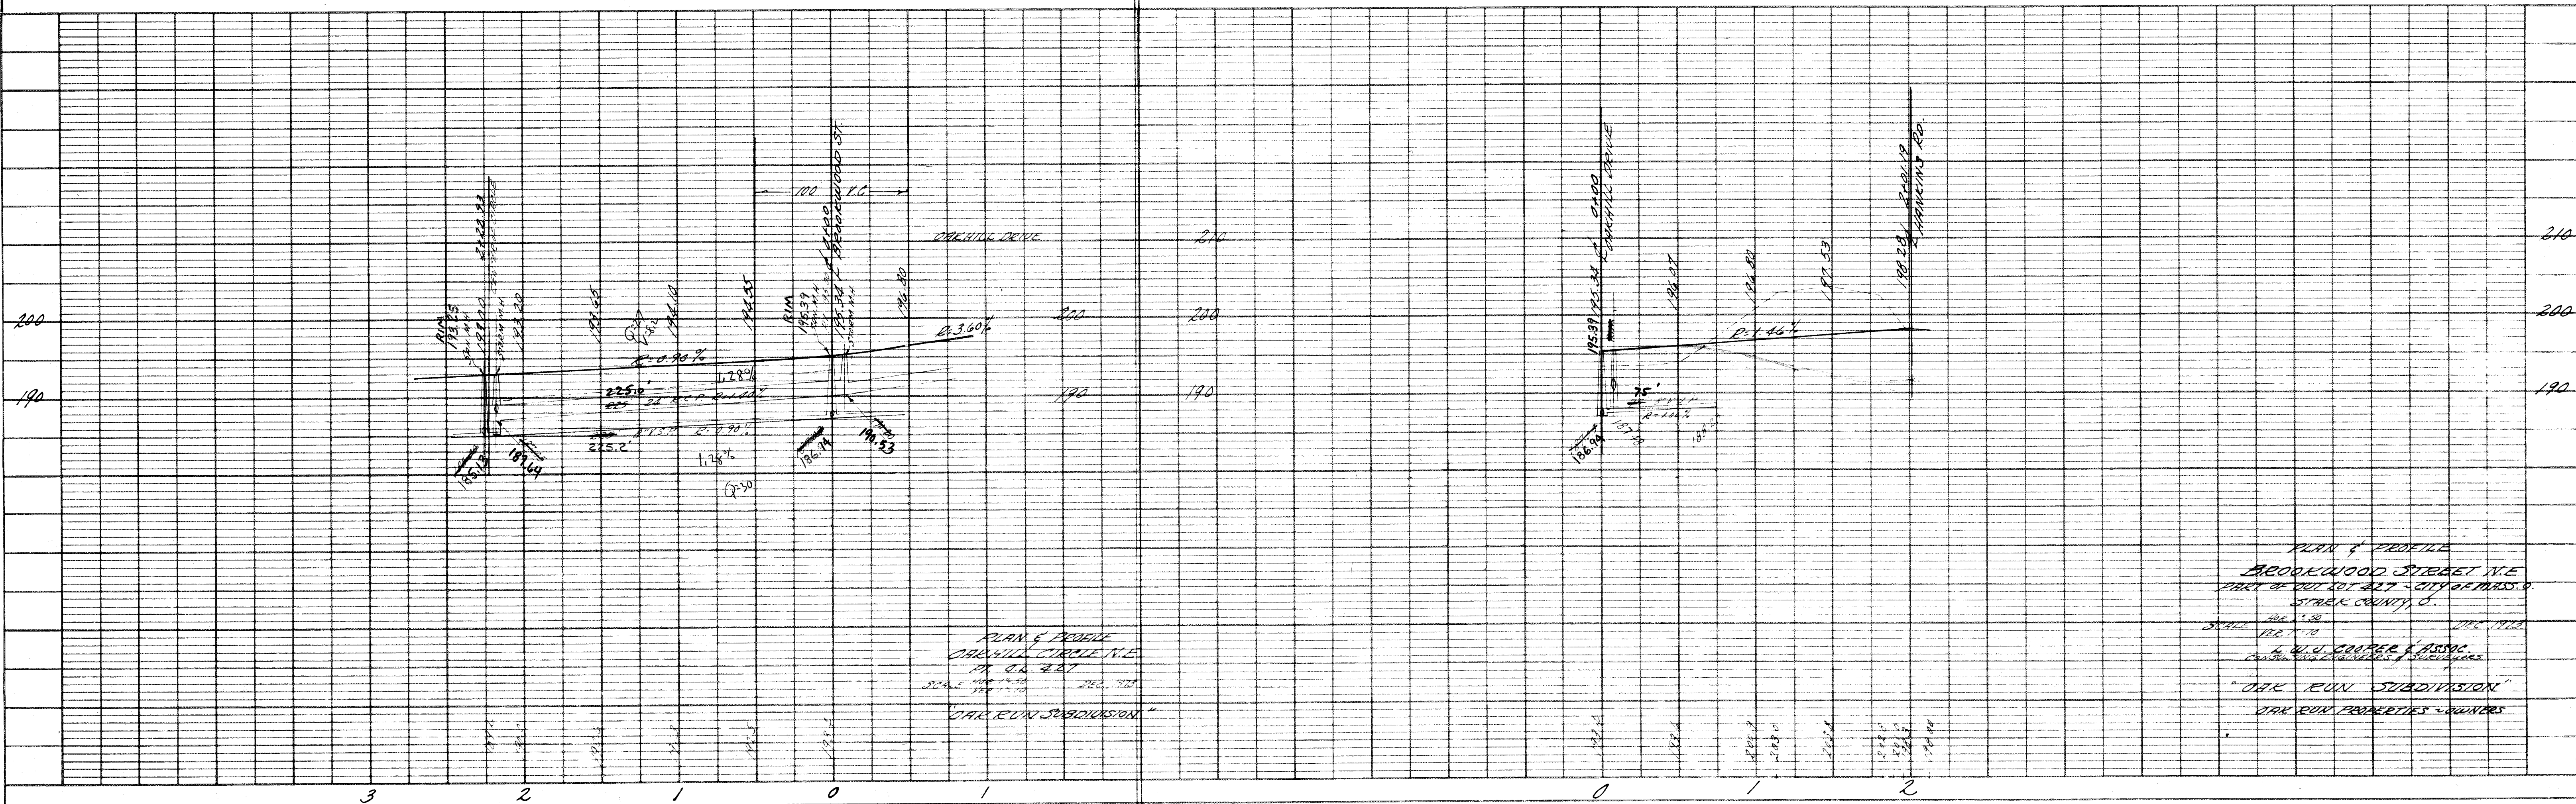

PLAN & PROFILE
BROOKWOOD STREET N.E.



PROFILE	BY	DATE
SURVEYED _____		
PLOTTED _____		
GRADES CHECKED _____		
B. M. 3 NOTED _____		
STRUCTURE NOTATIONS CHECKED _____		

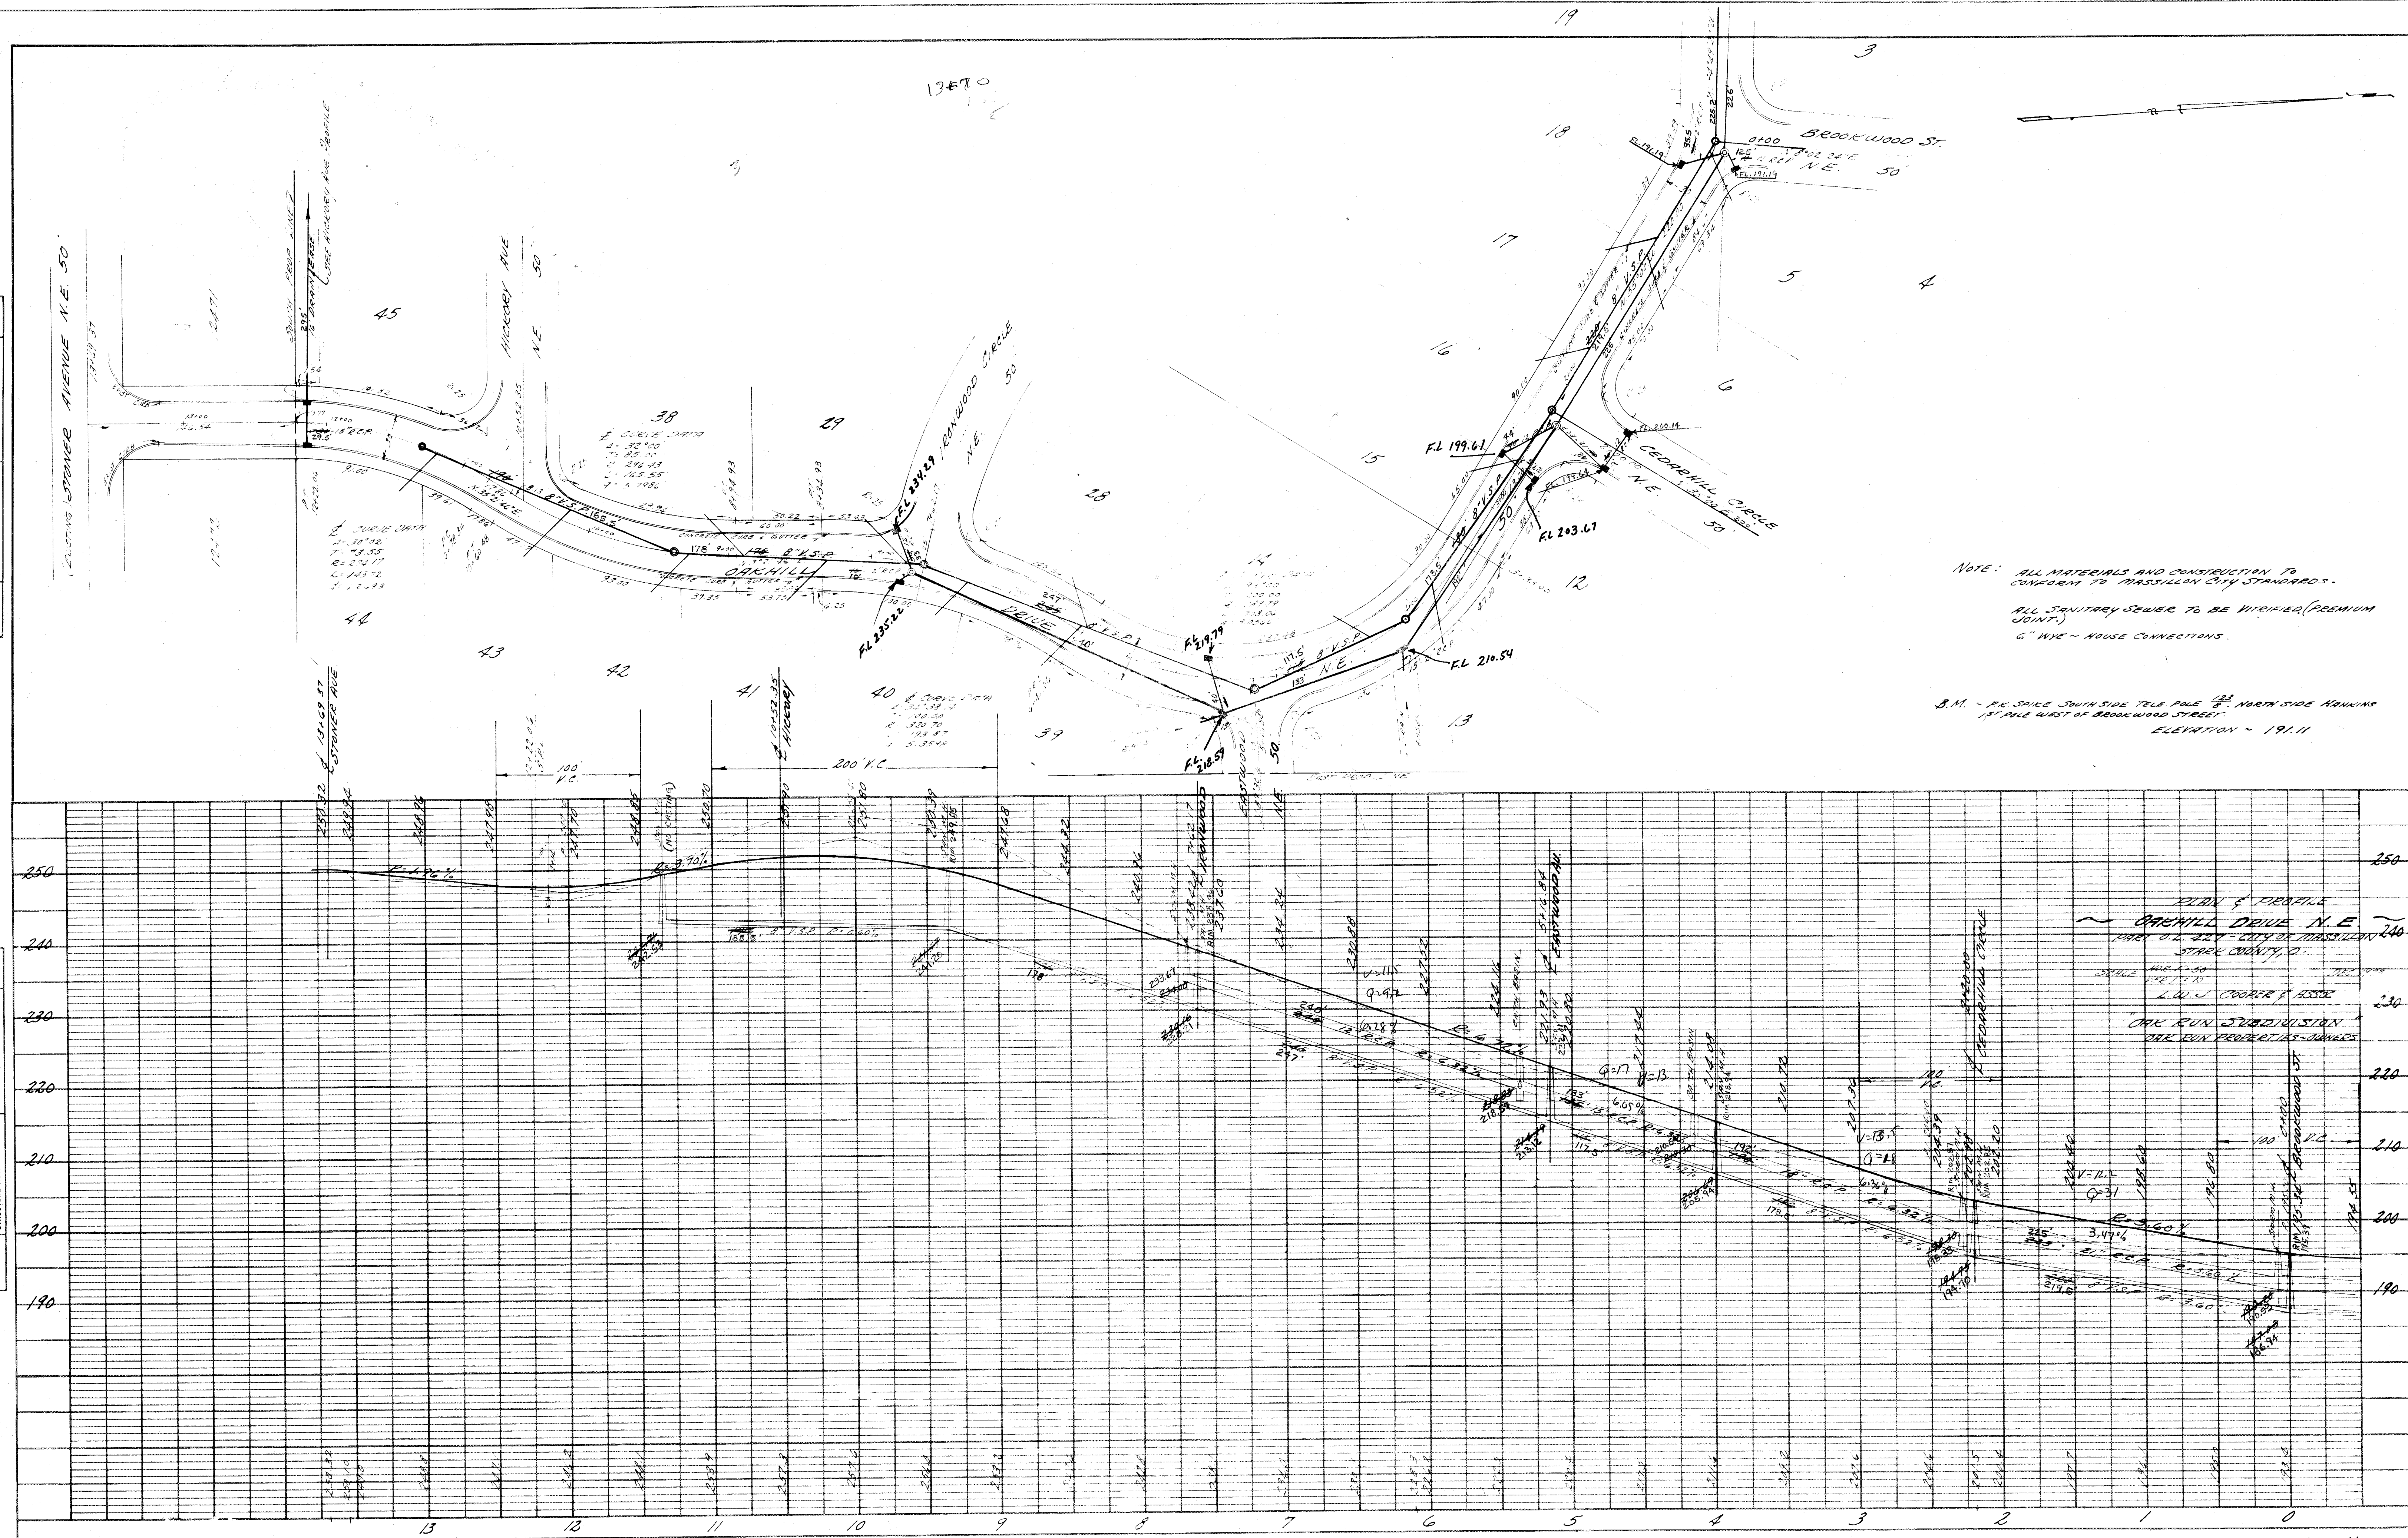


FF 49 NO 7

PLAN	DATE
SURVEYED	
PLATTED	
NOTED	
NO.	


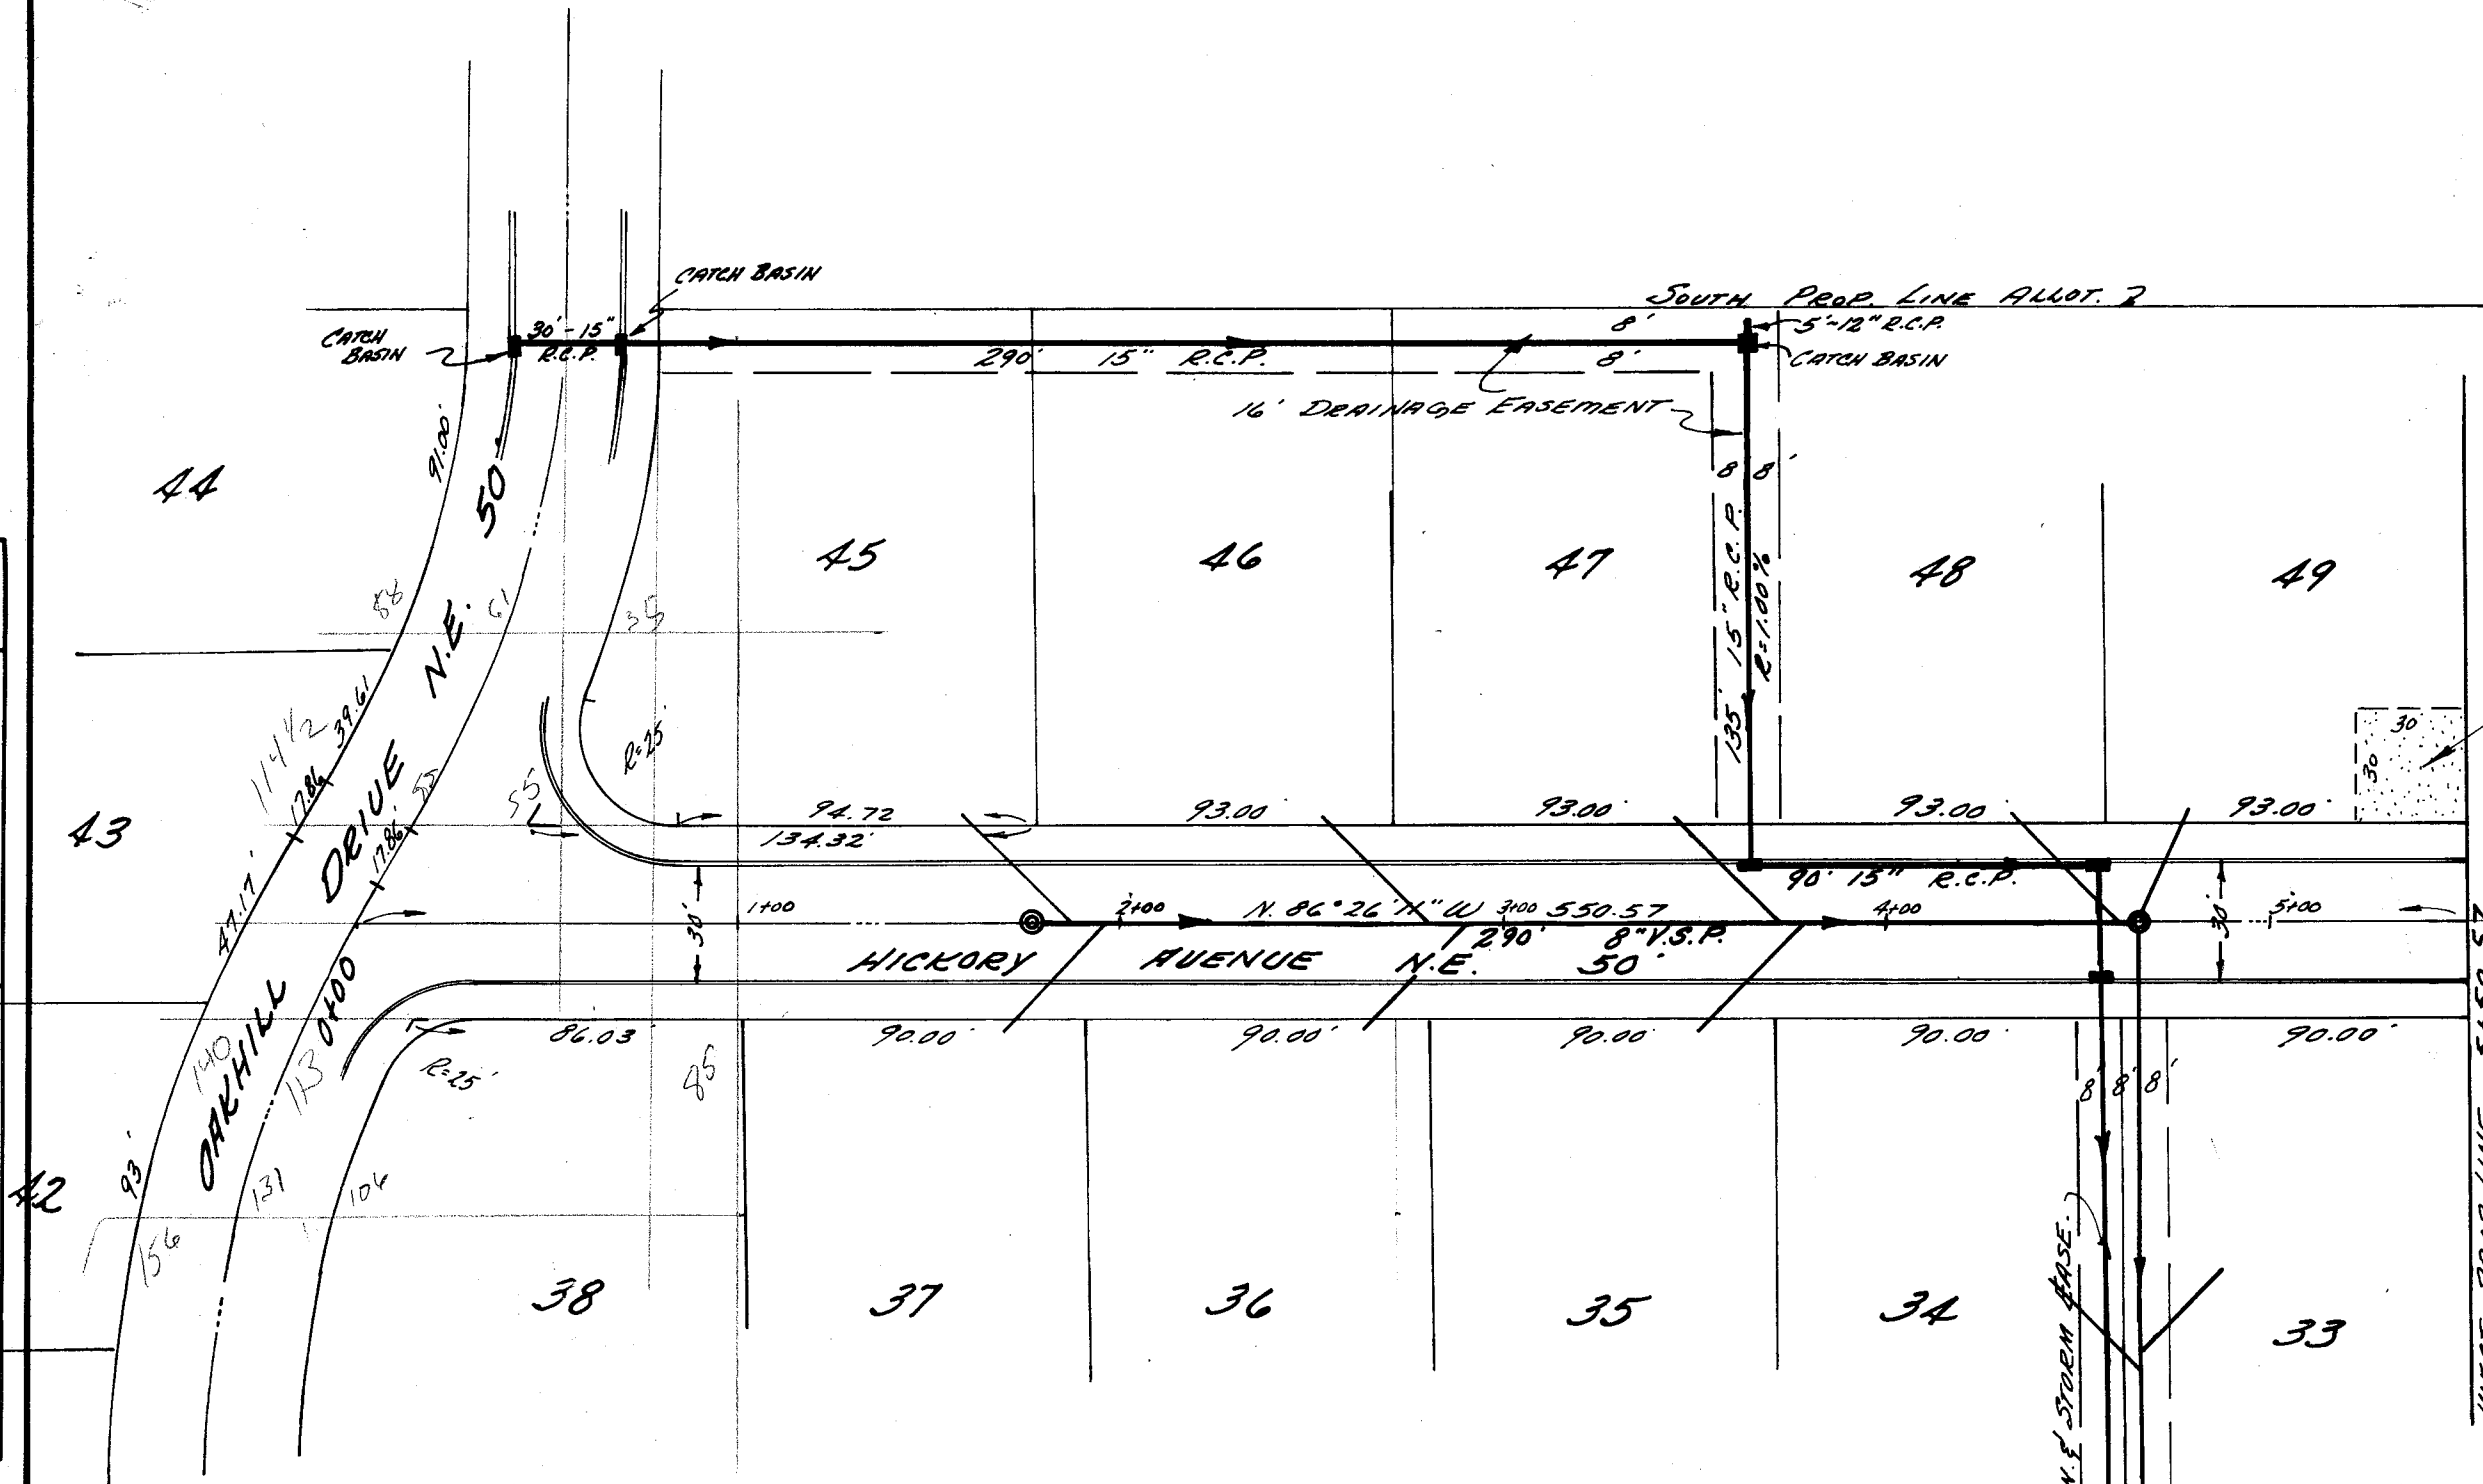


TEMPORARY TURN-AROUND UNTIL STREET IS EXTENDED BY ADJOINING PROPERTY OWNER.

PROFILE	DATE
SURVEYED	
PLATTED	
NOTED	
NO.	

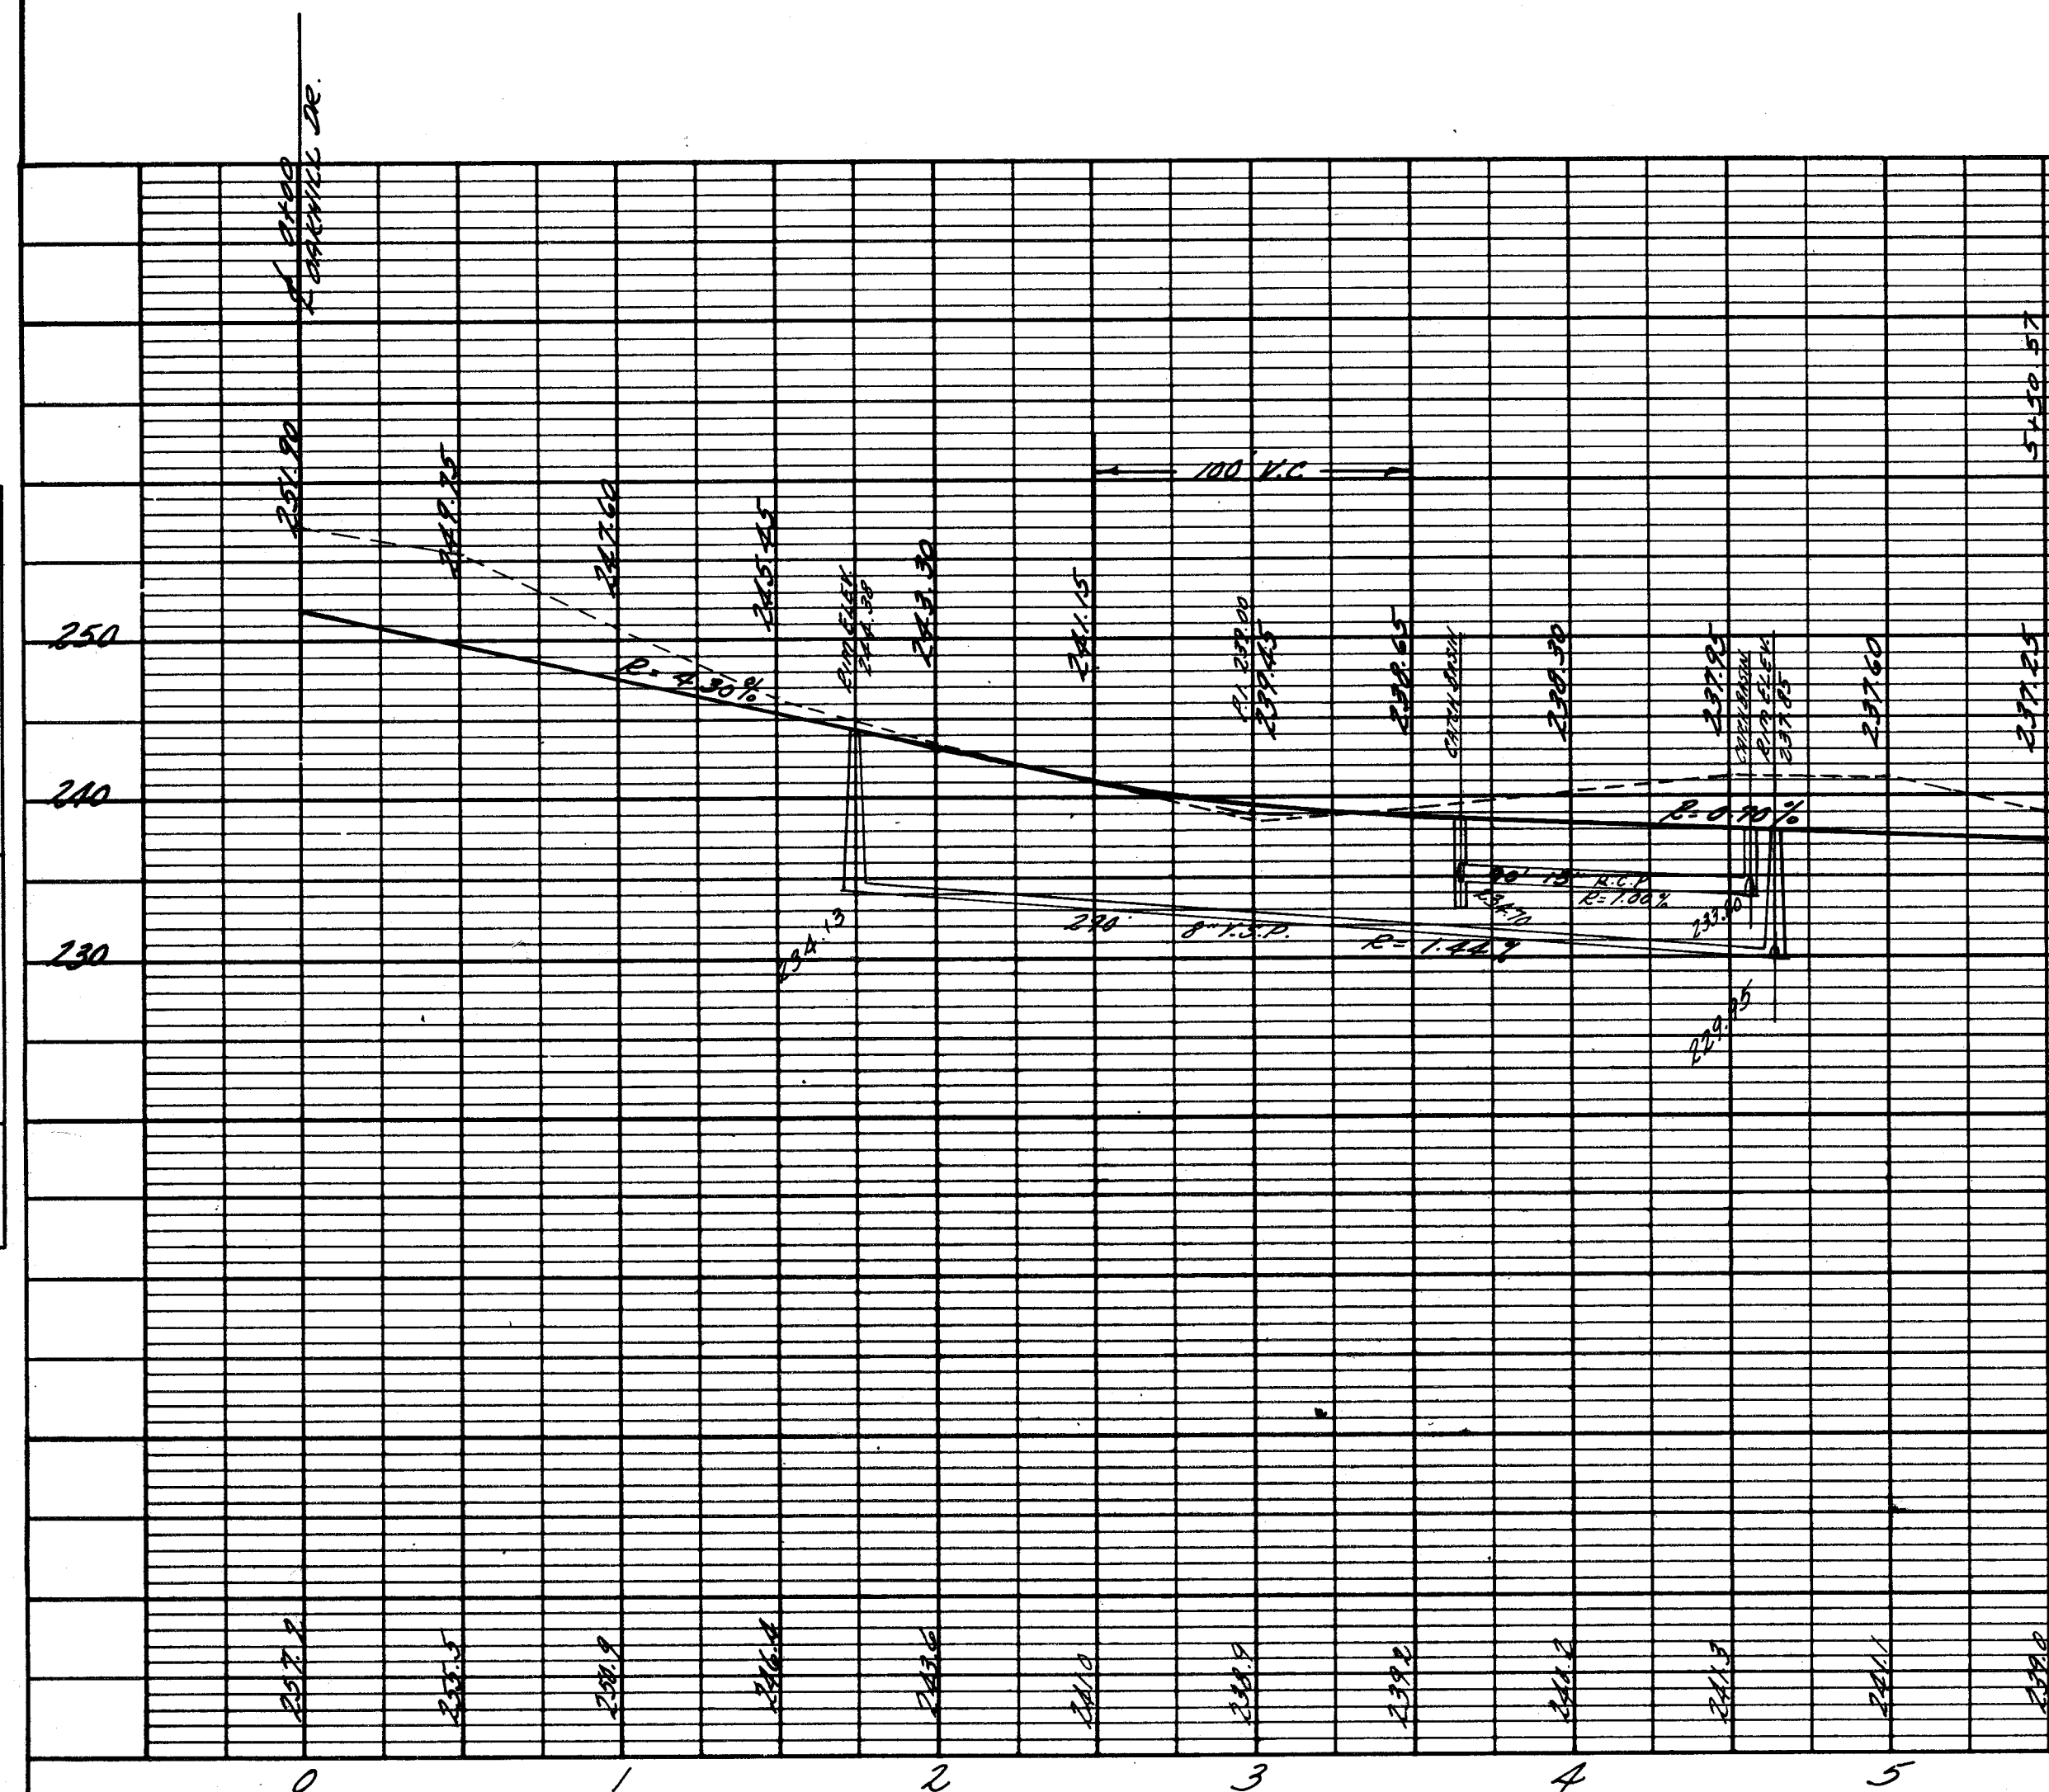


PLAN & PROFILE
HICKORY AVENUE N.E.
SCALE 1" = 10' HORIZ.
1" = 10' VERT.

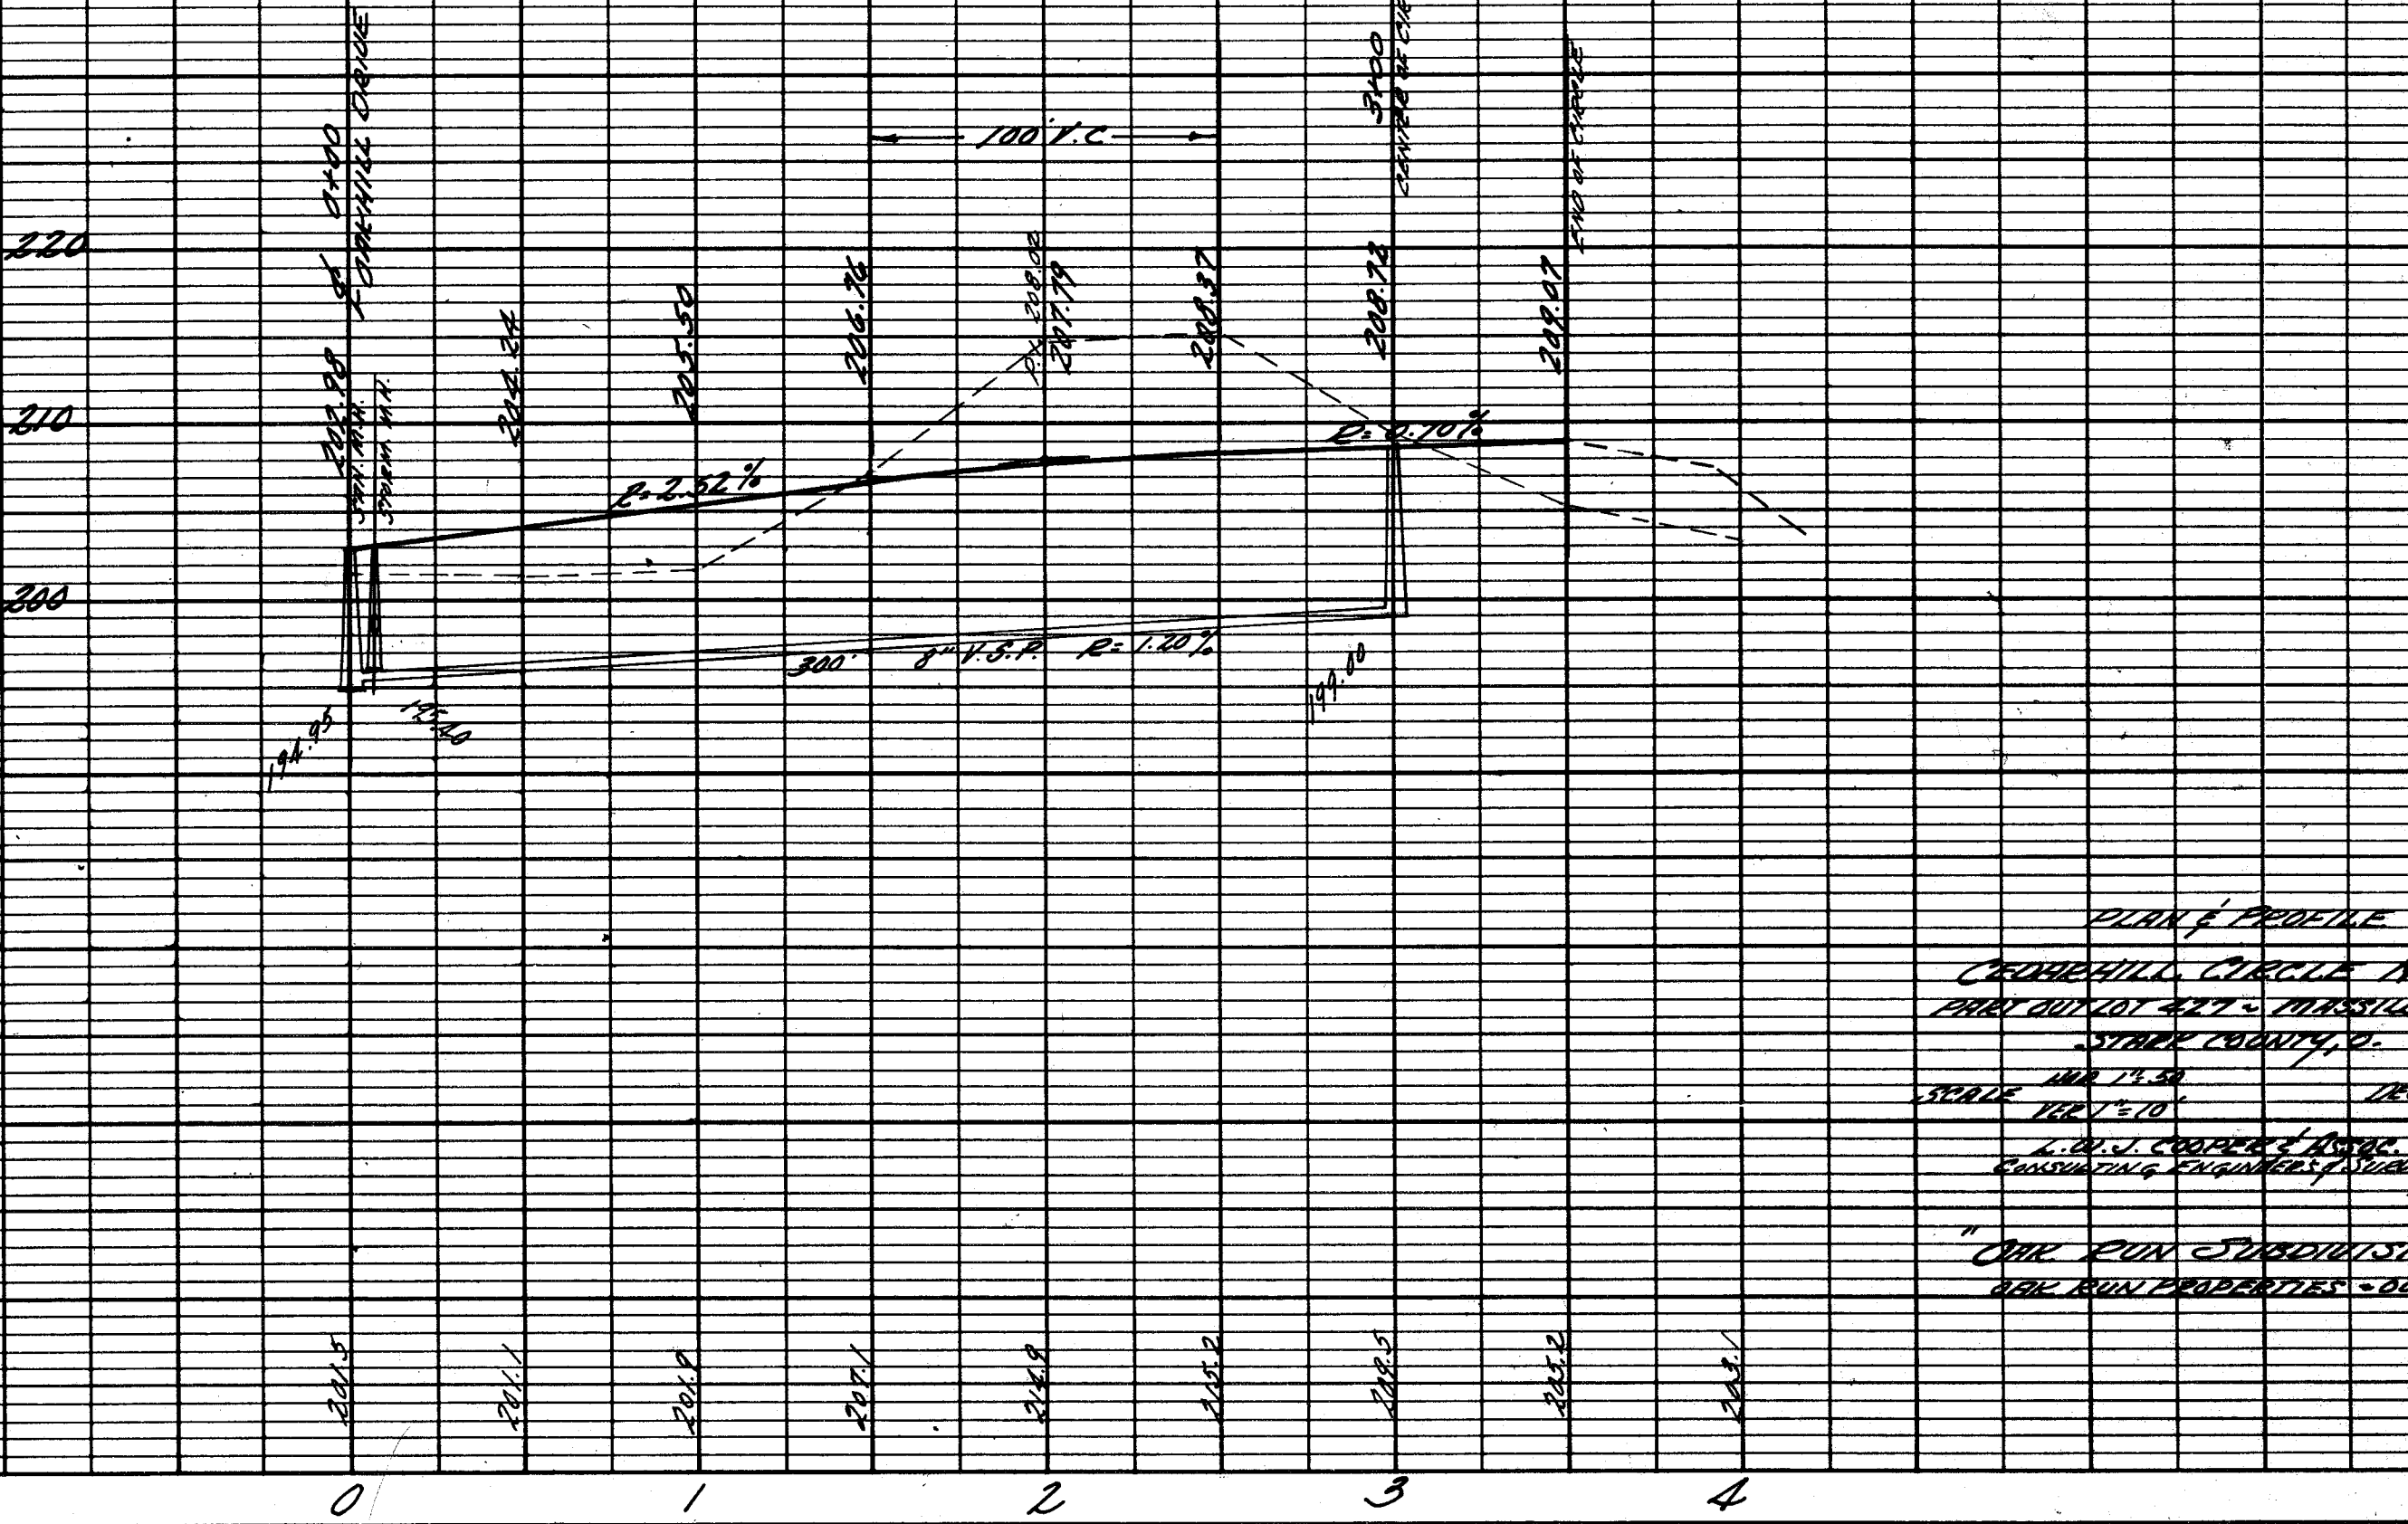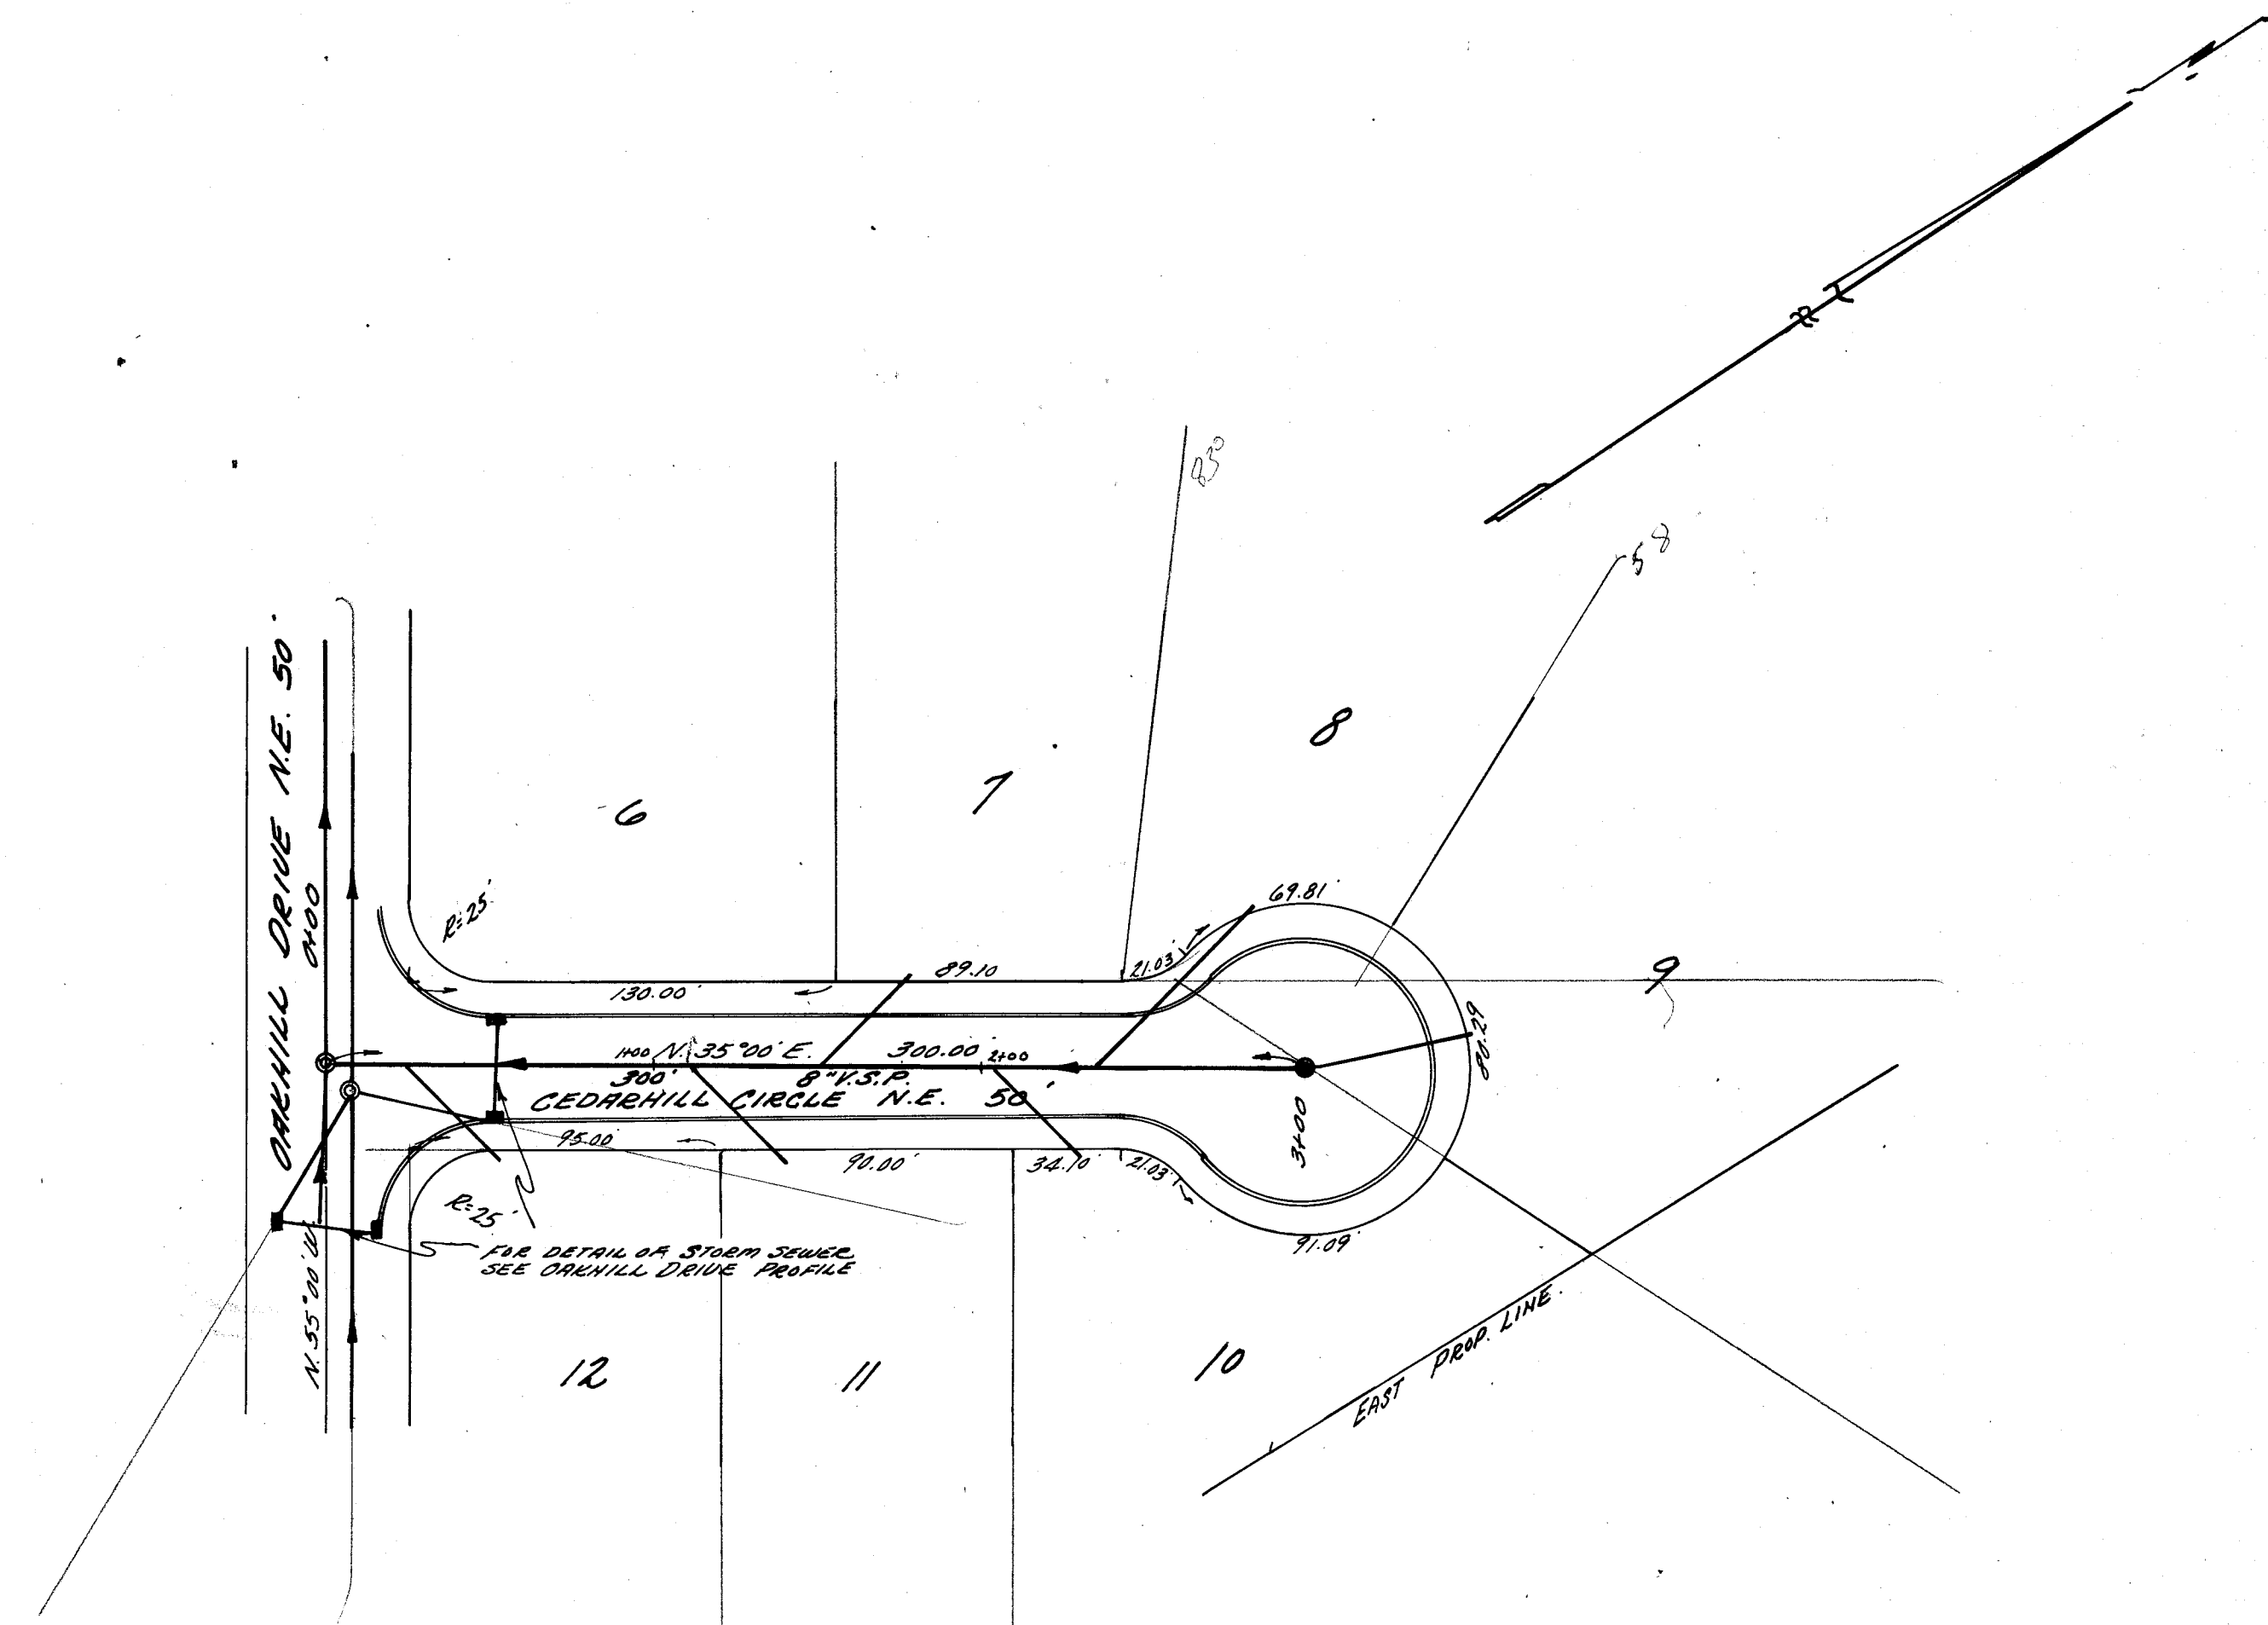


PLAN & PROFILE
CEDARHILL CIRCLE N.E.
1" = 10' VERT.

PLAN	SURVEYED	DATE
NO.	PLOTTED	
	GRADES CHECKED	
	STRUCTURE NOTATION	
	NO.	


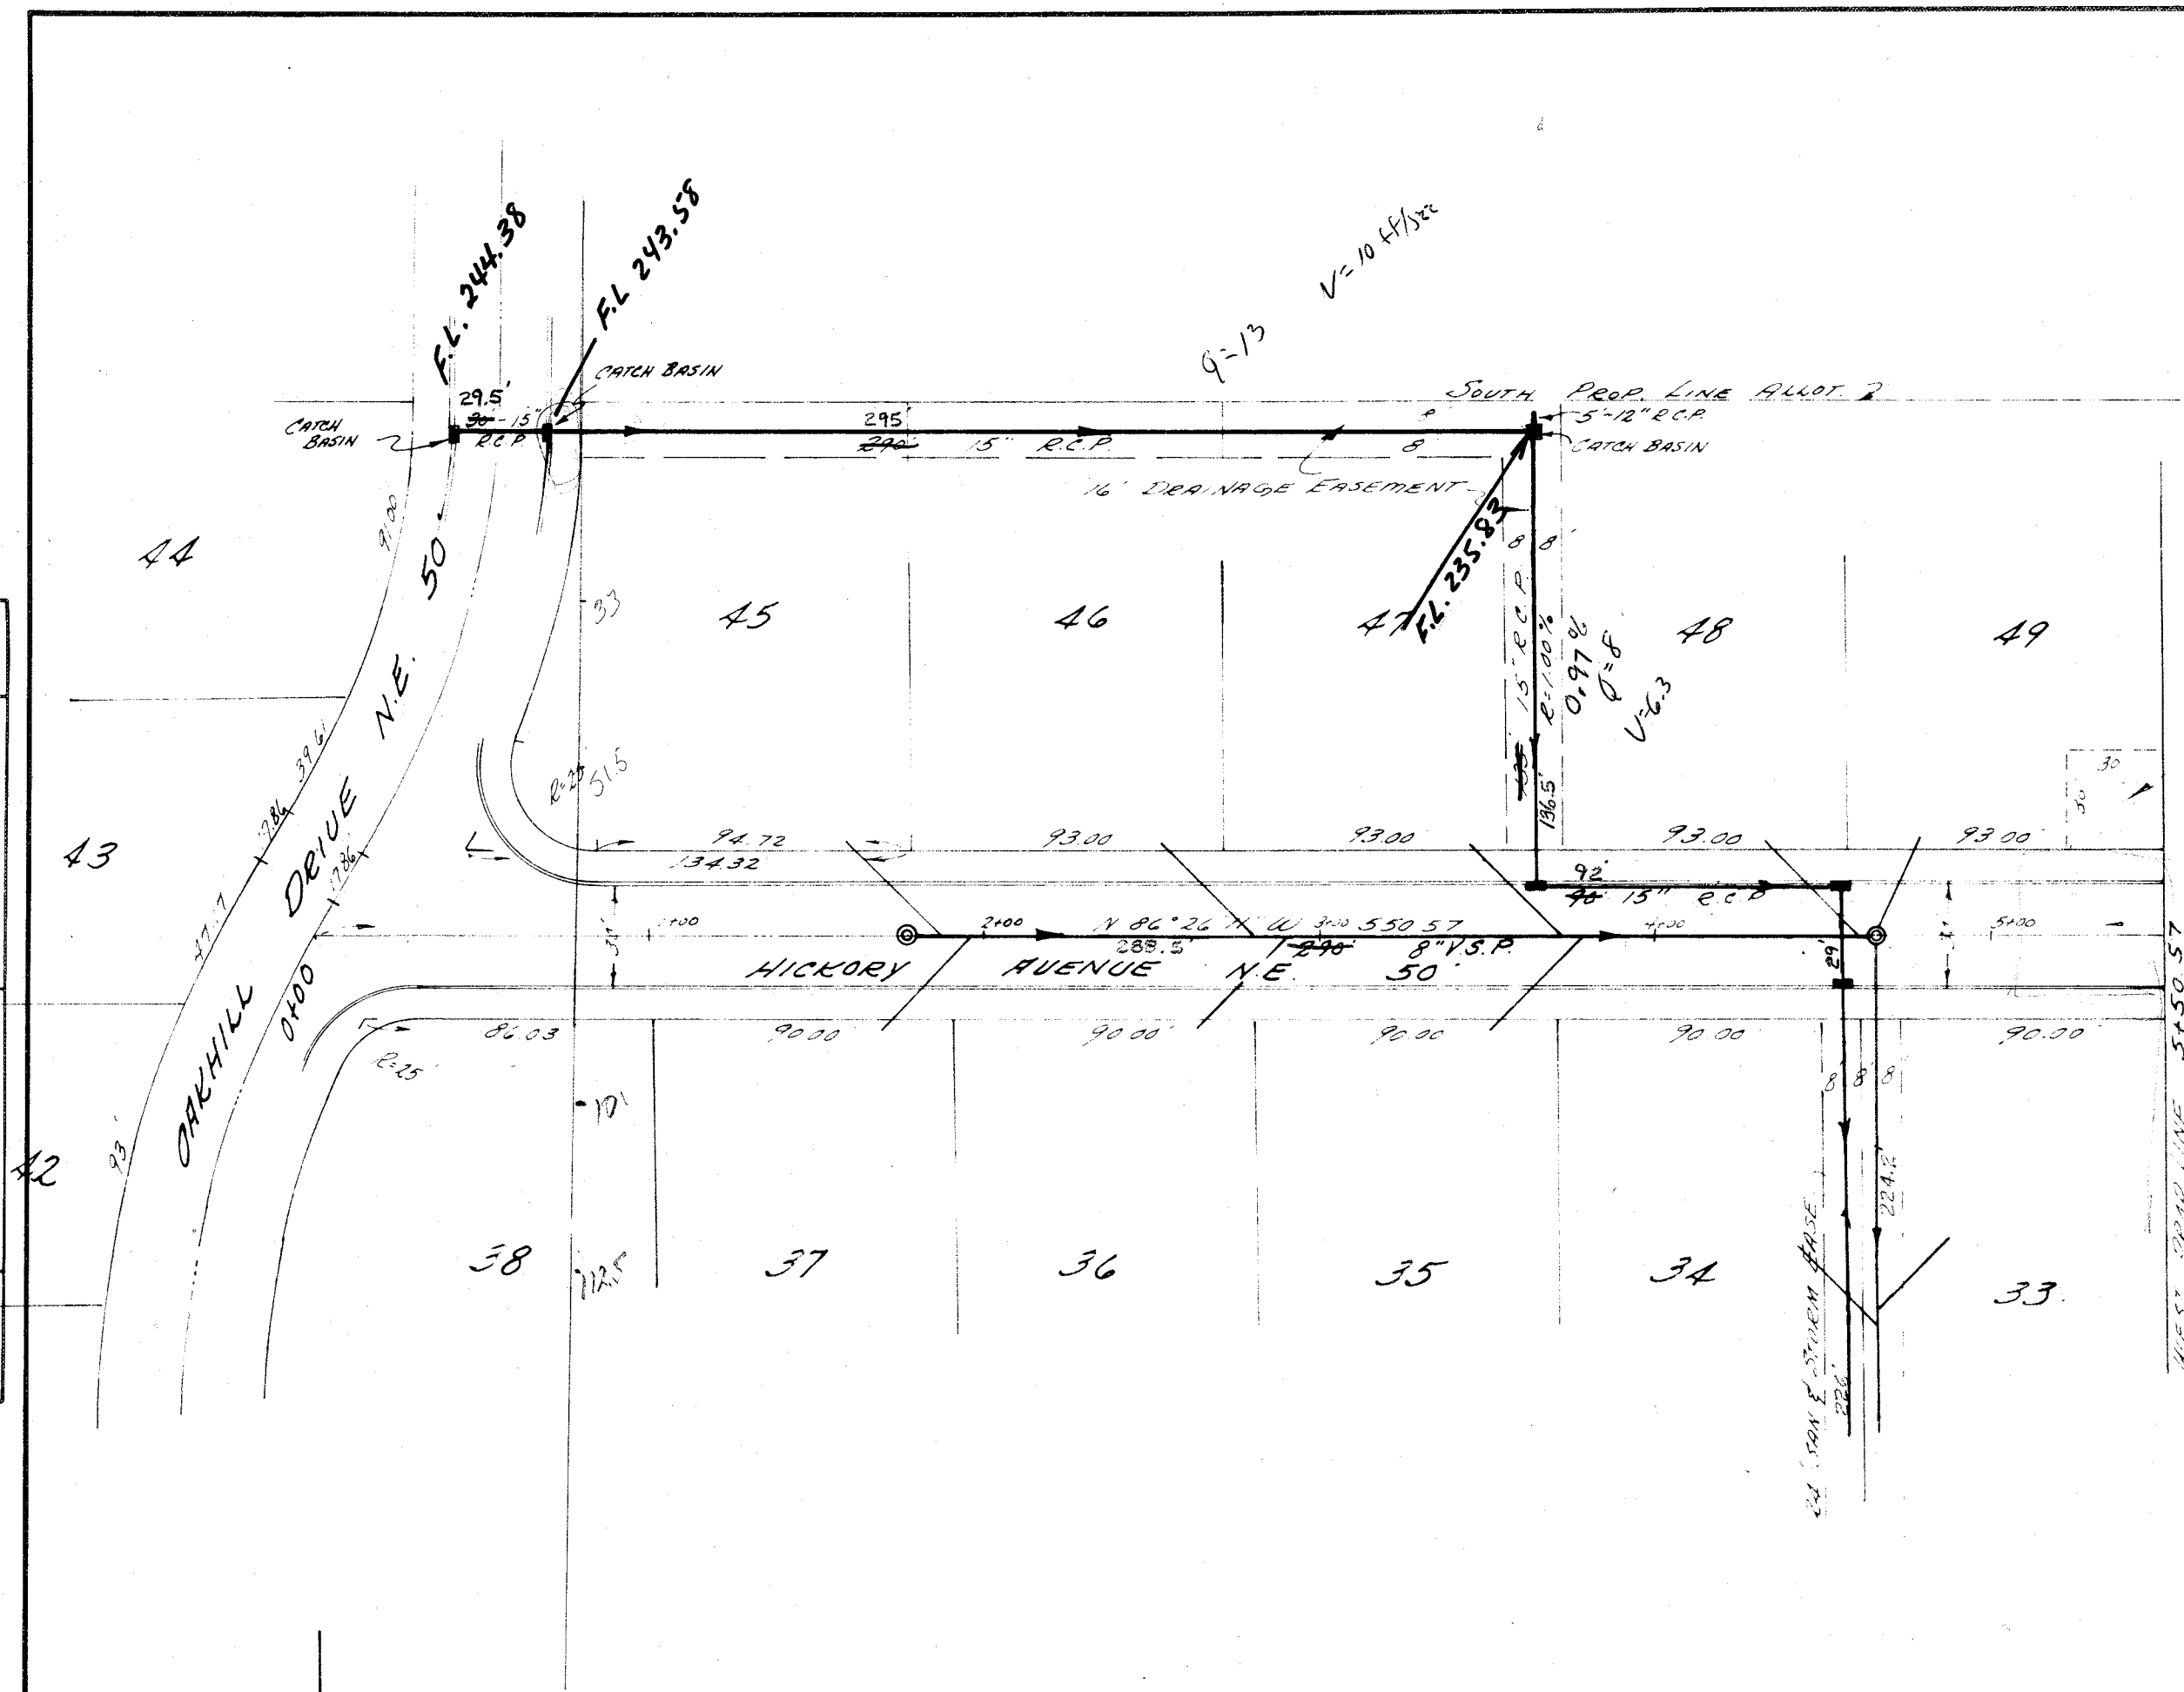


TEMPORARY DRAINAGE EASEMENT
16' DRAINAGE EASEMENT

PROFILE		BY	DATE
	SURVEYED		
	PLOTTED		
	GRADES CHECKED		
	B. M. S. NOTED		
	STRUCTURE NOTATIONS CHK'D.		
NO.			

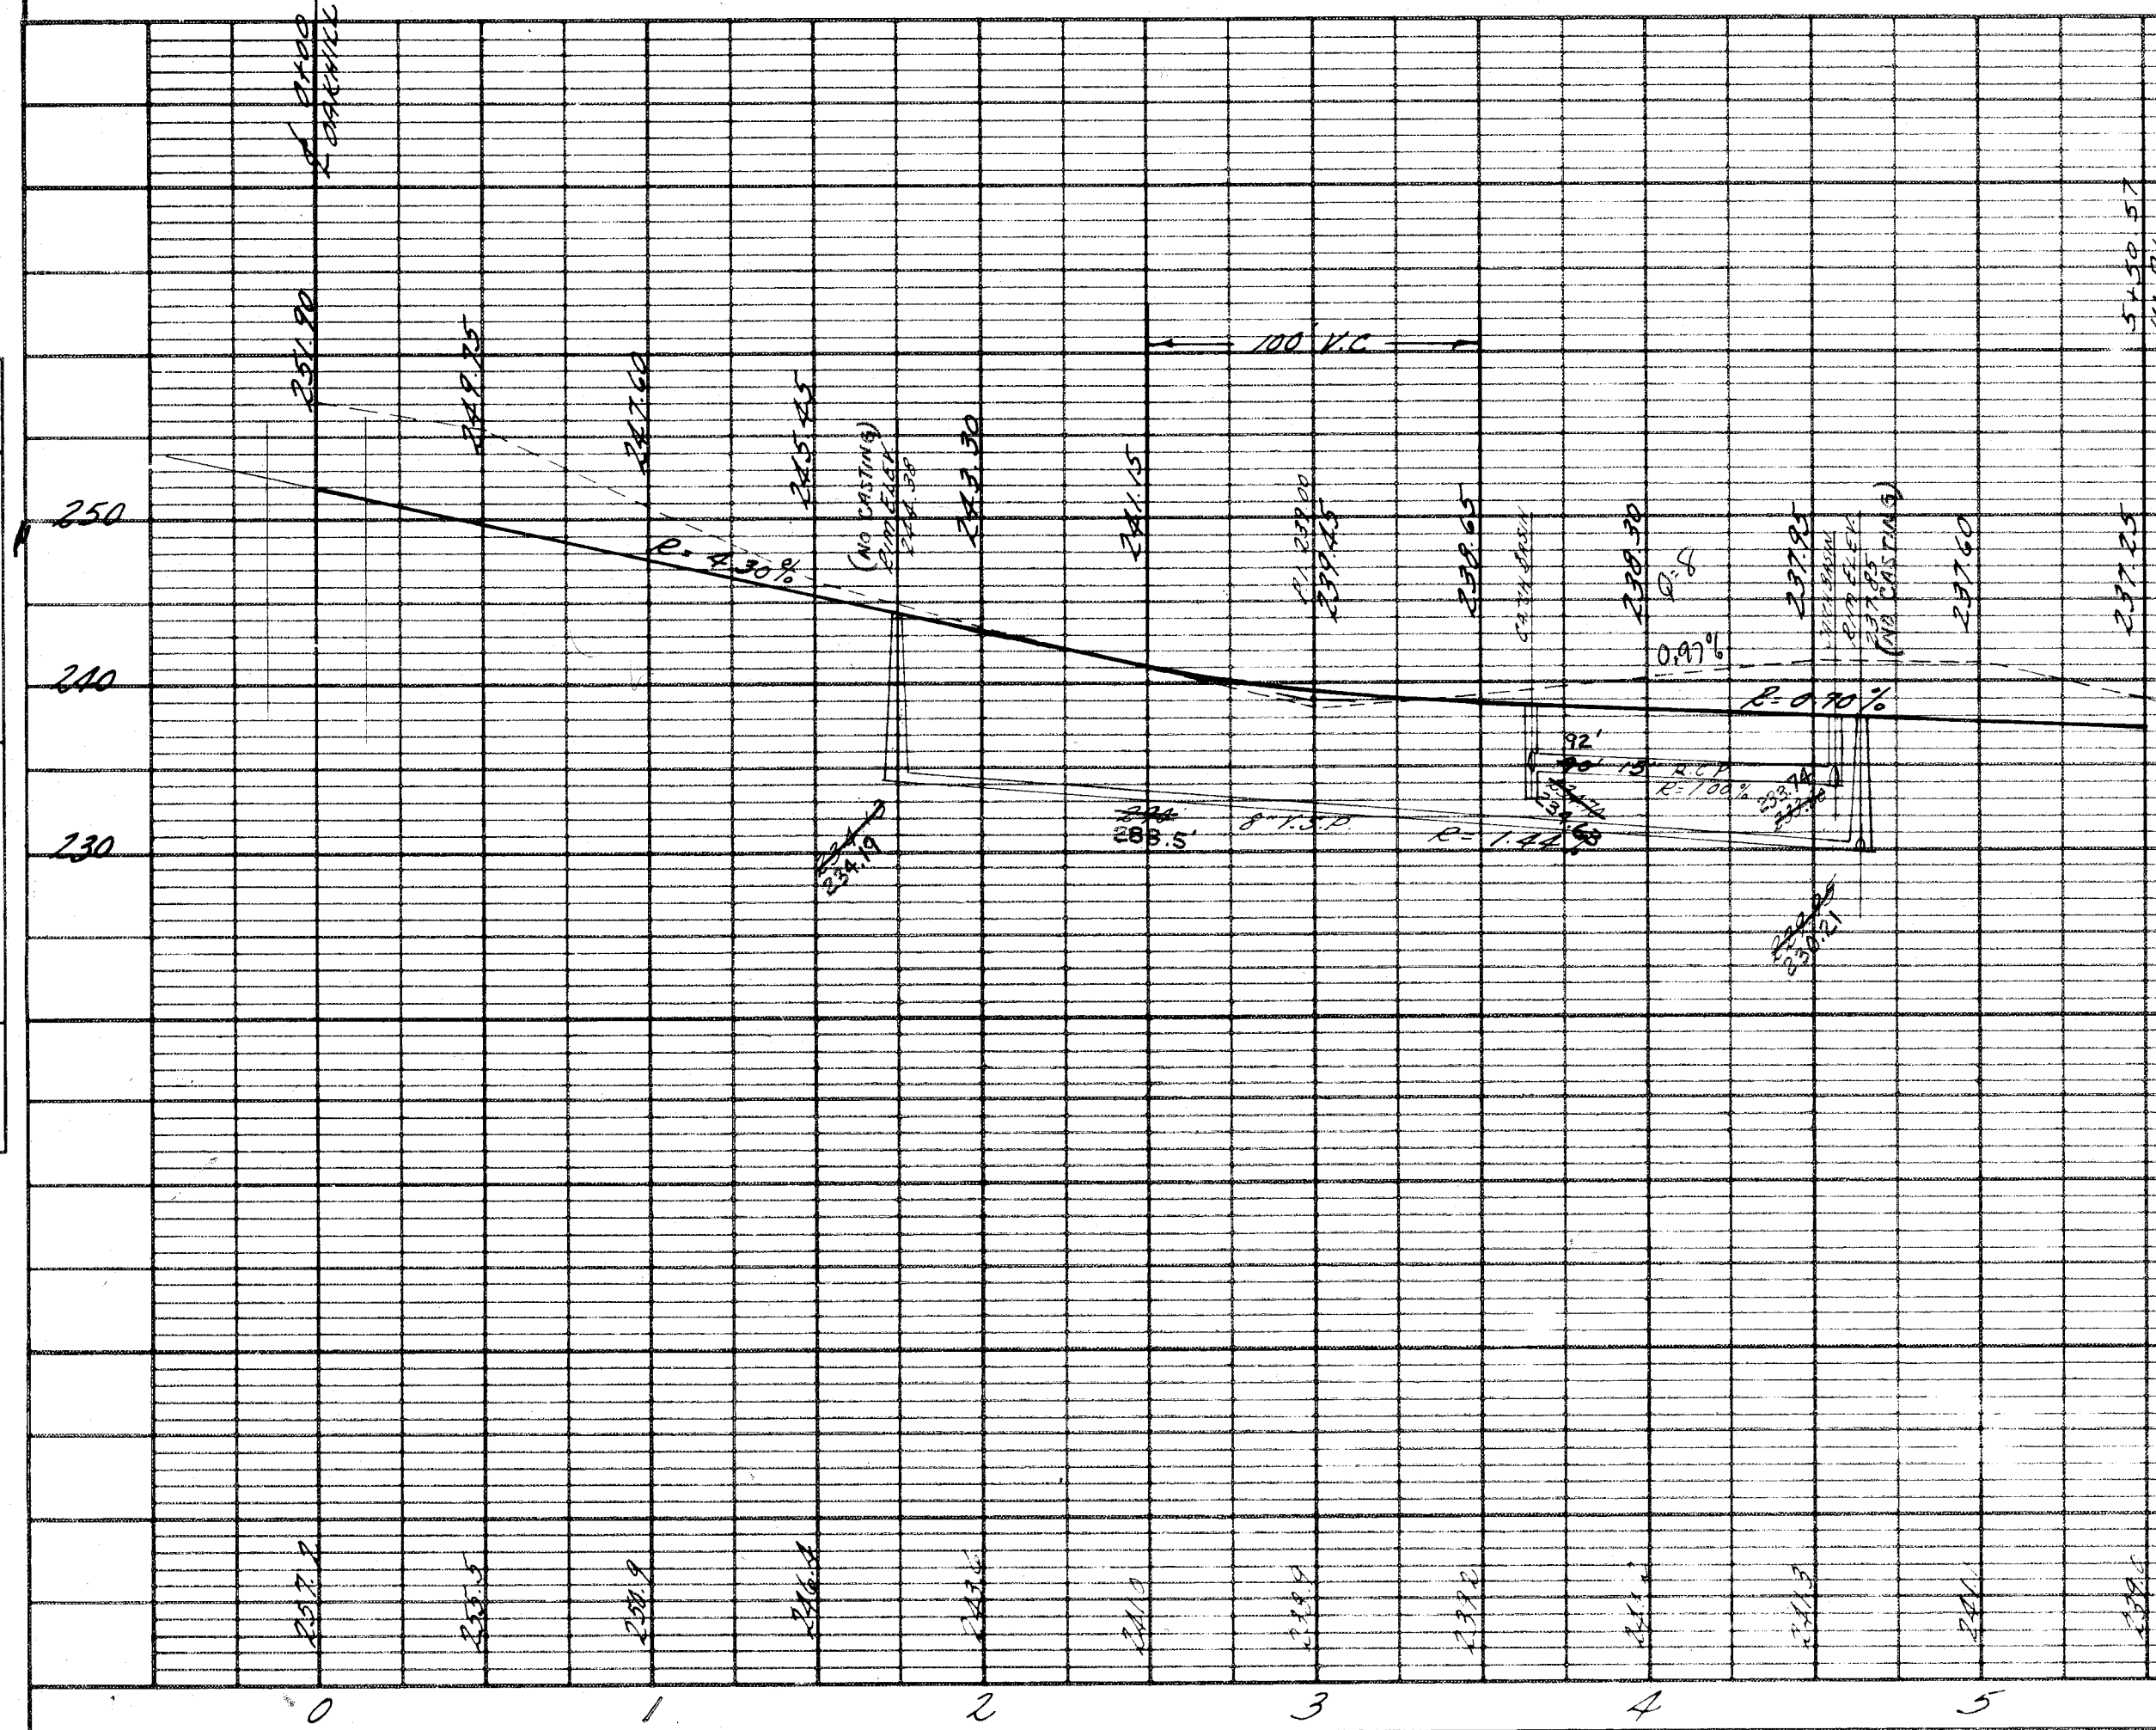

PLAN & PROFILE
HICKORY AVENUE N.E.
SCALE 1"=10' HORIZ. 1"=10' VERT.
"DAK RUN SUBDIVISION"

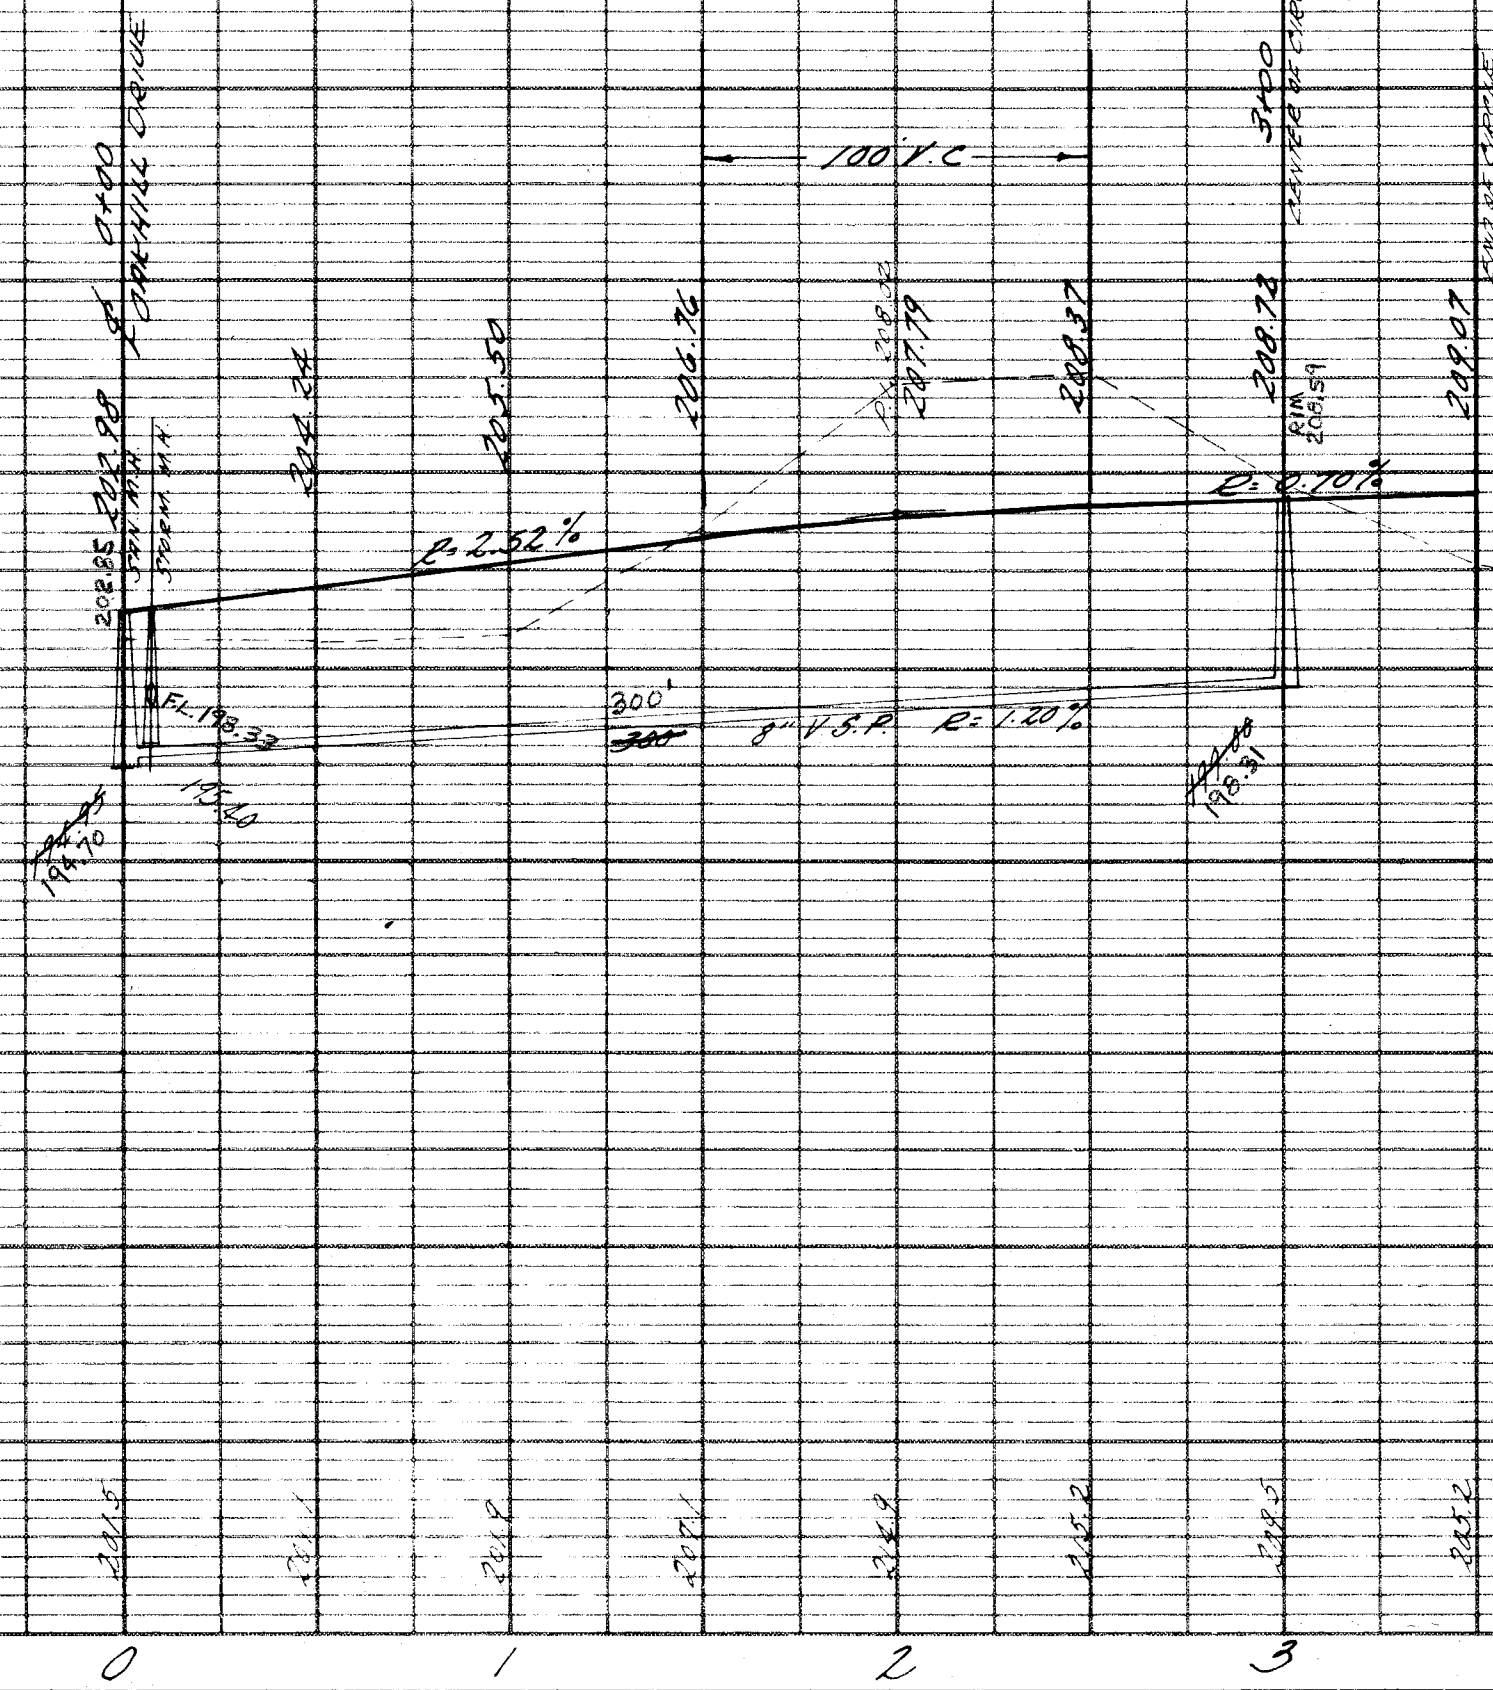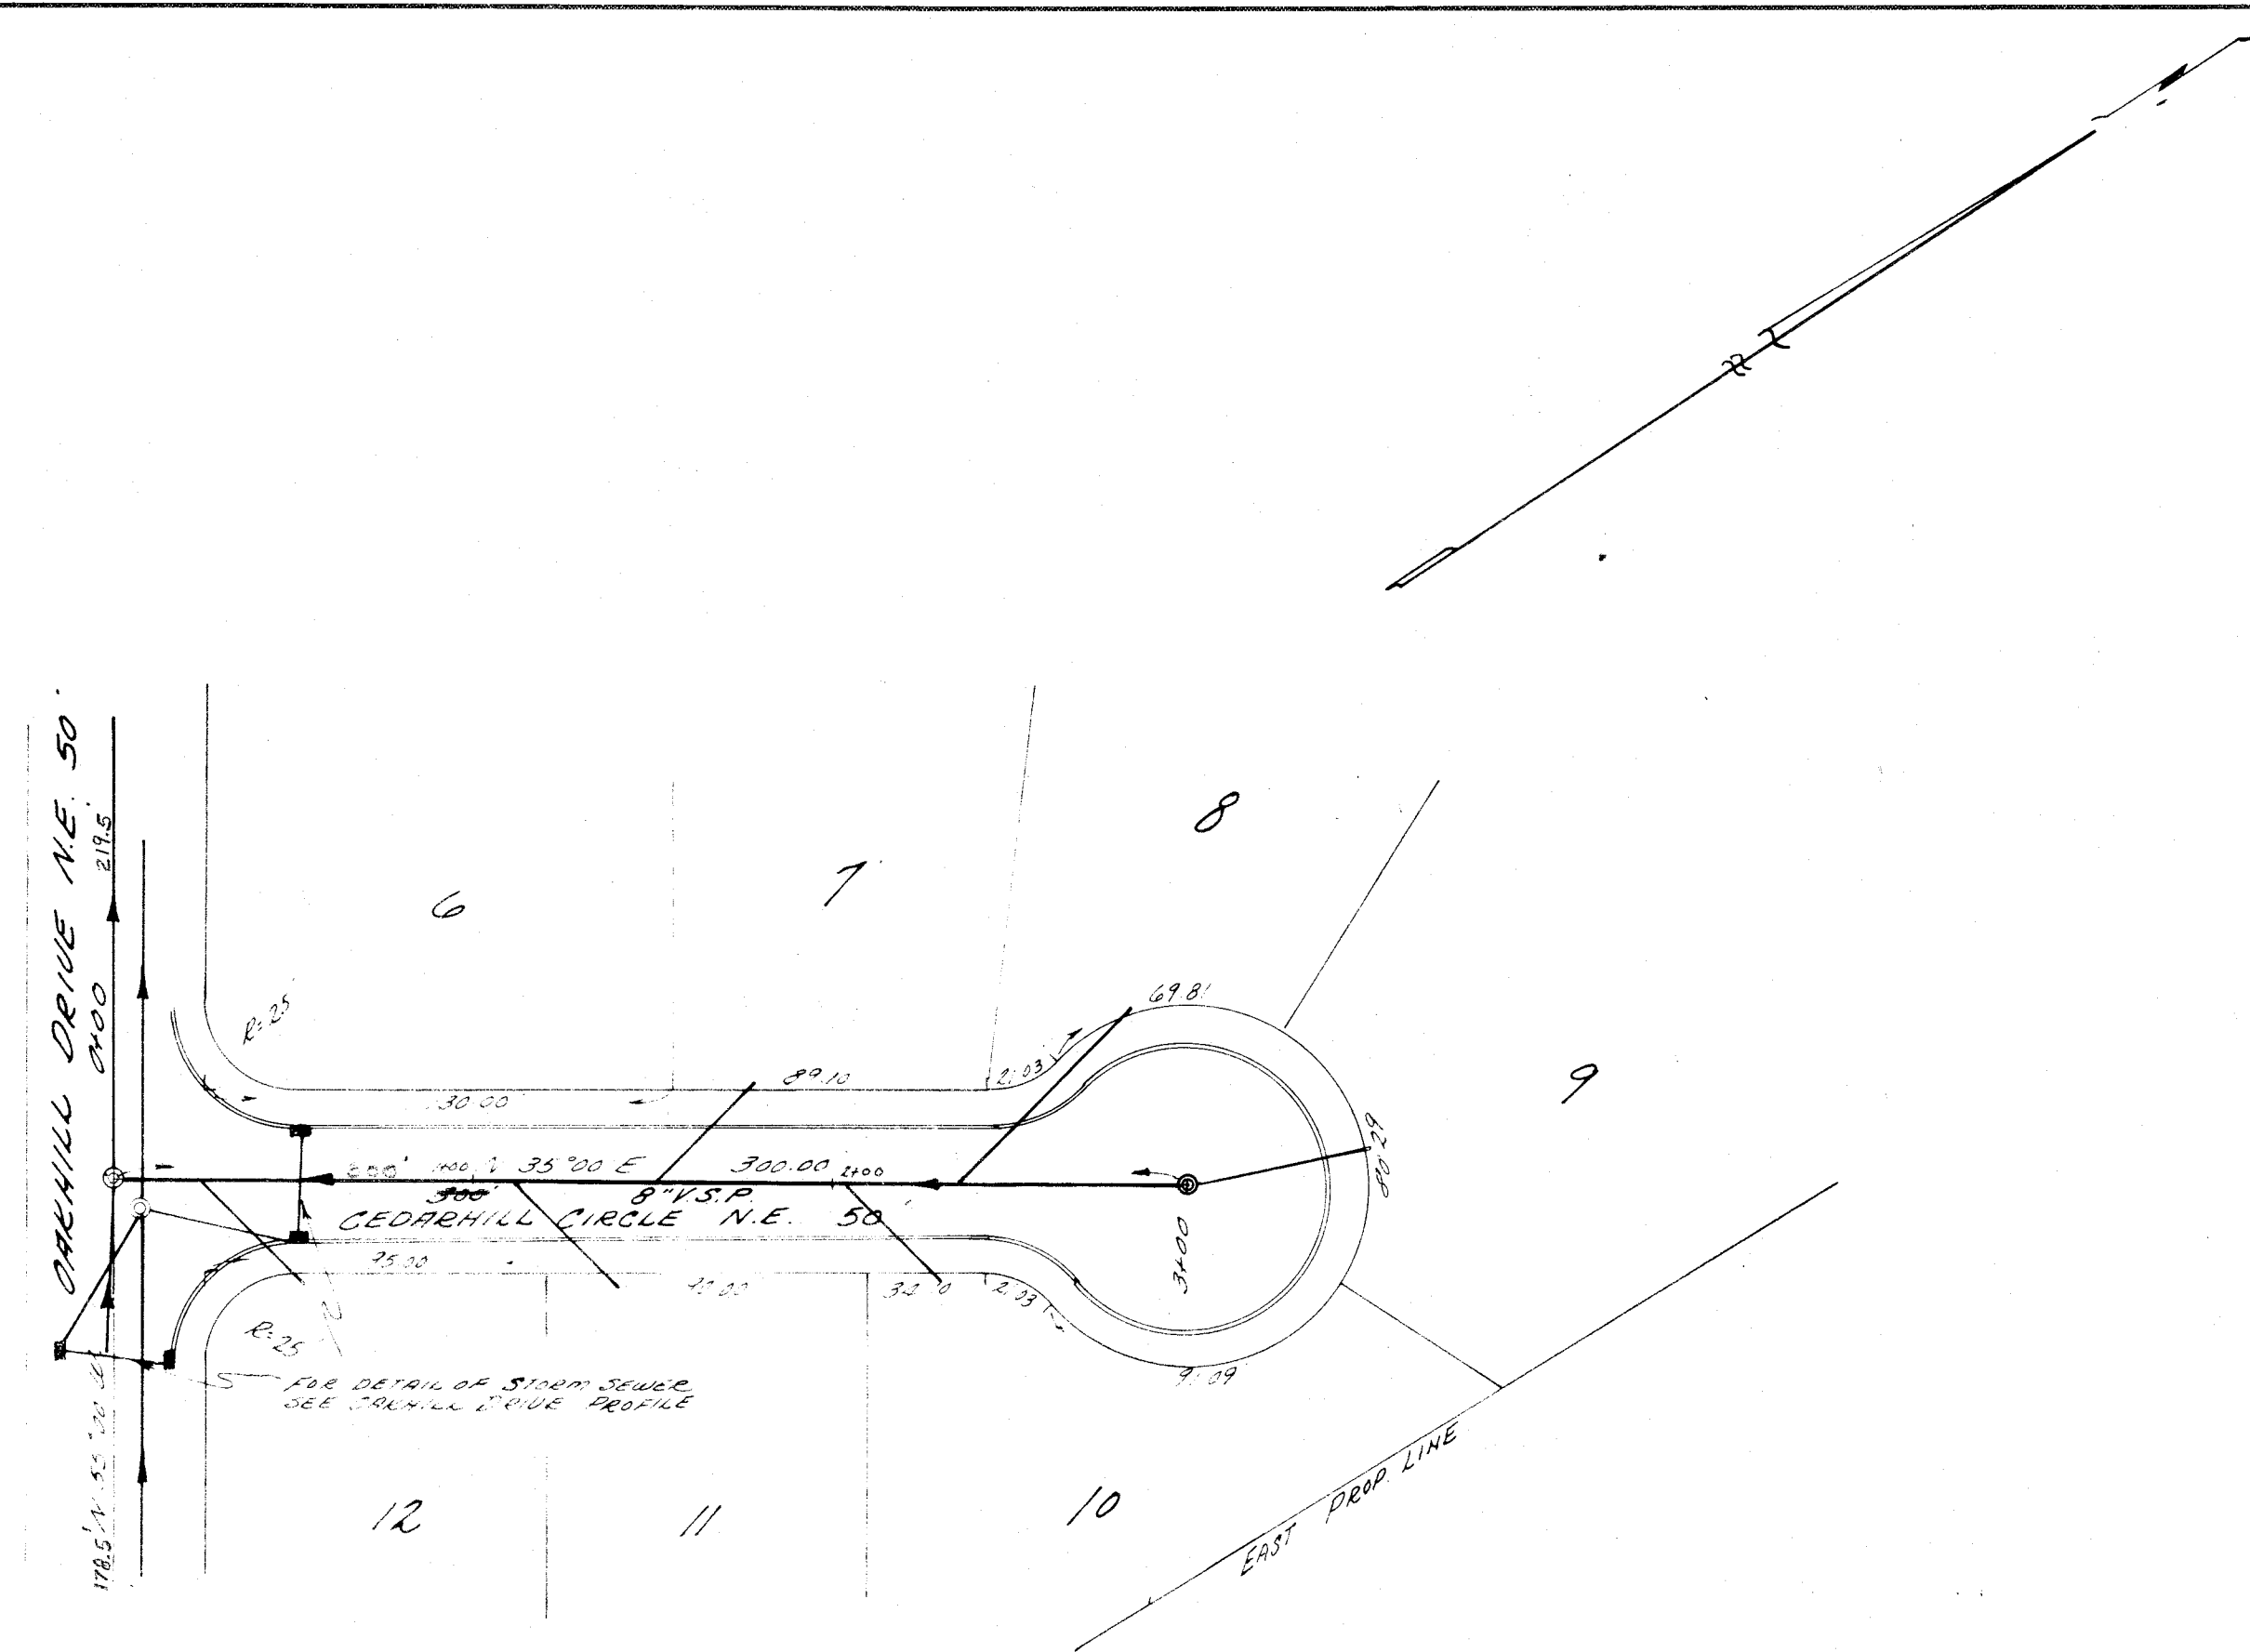

PLAN & PROFILE
CEDARHILL CIRCLE N.E.
SCALE 1"=10' HORIZ. 1"=10' VERT.
"DAK RUN SUBDIVISION"

SUBDIVISIONS DRAINAGE COMPUTATIONS

Name JACKSON Township MISSO Section Quarter Sheet 2 of 2 Date 12/3/73

Type of soil Storm Frequency 10 Years

EXPLANATION— Column 1: Outline areas on contour map. Areas flowing to same pipe should be marked A₁, A₂, A₃, etc.
 Column 6: T.O.C., Time of concentration used in determining rainfall intensity.
 Column 15: For pipes show diameter, for ditches show width, depth, slopes as follows: 1:1.5 – 2:1.
 Column 16: Number each pipe or segment of ditches for identification.
 Column 17: Show capacity of pipe or ditch when running full at grade shown.
 Column 18: Show type of pipe to be used, R.C.P.= Reinforced Concrete Pipe, C.M.P.= Corrugated Metal Pipe.
 Column 19: Show, None, Sodded, Primed double seal and chip, etc.

1	2	3	4	5	6	7	8	9	10	11	12	13	14	15	16	17	18	19	20
Area	Width (Ft.)	Length (Ft.)	Acres	Total Acres	T.O.C.	Total T.O.C.	Q = C x I x A				Total Q	Ditch or Pipe		Ditch or Pipe Size	No.	Just Full Capacity	Type of Pipe	Ditch Treatment	Remarks
							C	I	A	Q		Grade	Velocity						
			2.7	2.7		15	.4	4.2	2.6		4.4		1%	15"	17	7.0	RCP		
			0.2	2.9		15		4.2	2.9		4.9		1%	15"	18	7.0	RCP		
			0.7	3.6		17		3.8	3.6		5.5		1%	15"	19	7.0	RCP		
				3.6		17		3.8	3.6		5.5		1%	15"	20	7.0	RCP		
			0.6	4.2		17		3.8	4.2		6.4		1%	15"	21	7.0	RCP		
			0.3	4.5		17		3.8	4.5		6.8		1%	15"	22	7.0	RCP		
			1.5	6.0		20		3.6	6.0		8.6		2.04%	15"	23	9.9	RCP		
				6.0		20		3.6	6.0		8.6		5.00%	15"	23A	17.0	RCP		
			1.5	7.5		21		3.5	7.5		10.5		1%	18"	24	11.4	RCP		
			1.3	1.3		15		4.2	1.3		2.2		1%	12"	25	3.9	RCP		
			0.6	0.6		10		5	0.6		1.2		1%	12"	26	3.9	RCP		
				1.9		15		4.2	1.9		3.2		3.64%	15"	27	14.4	RCP		
				9.4		22		3.4	9.4		12.8		6.66%	15"	28	18.0	RCP		
			0.3	9.7		23		3.3	9.7		12.8		6.66%	15"	29	18.0	RCP		
				9.7		23		3.3	9.7		12.8		11.48%	15"	30	23.0	RCP		
			1.6	11.3		25	.4	3.2	11.3		14.5		1%	21"	31	17.2	RCP		
				30.1		26	.4	3.0	30.1		36.1		4%	24"	32				
			0.5	30.6		26		3.0	30.6		36.7		4%	24"	33				
				30.6		26		3.0	30.6		36.7		4%	24"	34	40.6			
			0.6	31.2		26	.4	3.0	31.2		37.4		4.6%	24"	35				
			1.7	32.9		27	.4	2.9	32.9		38.2		1%	27"	36				
			4.5	37.4		28	.4	2.8	37.4		41.9		1%	30"	37				

L. W. J. COOPER and ASSOCIATES

SUBDIVISIONS DRAINAGE COMPUTATIONS

Name OAKRUN Township Mass. Section 0 Quarter 1 of 2 Date 12/3/73
 Type of soil ✓ Storm Frequency 10 Years

EXPLANATION— Column 1: Outline areas on contour map. Areas flowing to same pipe should be marked A₁, A₂, A₃, etc.
 Column 6: T.O.C., Time of concentration used in determining rainfall intensity.
 Column 15: For pipes show diameter, for ditches show width, depth, slopes as follows: 1:1.5 - 2:1.
 Column 16: Number each pipe or segment of ditches for identification.
 Column 17: Show capacity of pipe or ditch when running full at grade shown.
 Column 18: Show type of pipe to be used, R.C.P.= Reinforced Concrete Pipe, C.M.P.= Corrugated Metal Pipe.
 Column 19: Show, None, Sodded, Primed double seal and chip, etc.

1	2	3	4	5	6	7	8	9	10	11	12	13	14	15	16	17	18	19	20
Area	Width (Ft.)	Length (Ft.)	Acres	Total Acres	T.O.C.	Total T.O.C.	Q = CxIx A				Total Q	Ditch or Pipe		Ditch or Pipe Size	No.	Just Full Capacity	Type of Pipe	Ditch Treatment	Remarks
							C	I	A	Q		Grade	Velocity						
			0.5	0.5		10	.4	5	0.5		1.0		1%	12"	1	3.9	RCP		
			0.5	0.5		10		5	0.5		1.0		1%	12"	2	3.9	RCP		
				1.0		10		5	1.0		2.0		6.32%	12"	3	3.9	RCP		
			3.4	3.4		15		4.2	3.4		5.7		1%	15"	4	7.0	RCP		
			0.5	0.5		10		5	0.5		1.0		1%	12"	5	3.9	RCP		
				4.9		15		4.2	4.9		8.2		6.32%	15"	6	17.6	RCP		
			9.6	9.6		20		3.6	9.6		13.8		1%	21"	7	17.2	RCP		
				14.5		20		3.6	14.5		20.9		6.32	18"	8	28.6	RCP		
			0.5	0.5		10		5	0.5		1.0		1%	12"	9	3.9	RCP		
			0.4	0.9		10		5	0.9		1.8		1%	12"	10	3.9	RCP		
			0.4	0.4		10		5	0.4		0.8		1%	12"	11	3.9	RCP		
			1.0	1.4		10		5	1.4		2.8		1%	12"	12	3.9	RCP		
				16.8		22		3.4	16.8		22.8		3.60%	21"	13	32.6	RCP		
			0.8	0.8		10		5	0.8		1.6		1%	12"	14	3.9	RCP		
			1.2	1.2		10		5	1.2		2.4		1%	12"	15	3.9	RCP		
				18.8		25	.4	3.2	18.8		24.1		1.40%	24"	16	29.0	RCP		

See next sheet
Sheet 2