

DEDICATION PLAT
NINTH ST. SW., FOURTEENTH ST. SW., ALBRECHT AVE. SW.,
and INDUSTRIAL AVE. SW.
PART OF OUTLOT No. 512 and PART OF OUTLOT No. 513, CITY OF MASSILLON
STARK COUNTY, OHIO

SCALE: 1"=200'

MAR., 1975

SHISLER - HUNSINGER and HOOVER
CONSULTING ENGINEERS and SURVEYORS

SAVE

IRON PINS SET AT ALL CORNERS
AND CURVE POINTS.

● INDICATES CITY MONUMENT.

AREA IN STREETS = 6.8063 ACRES.

I HEREBY CERTIFY THAT THE ACCOMPANYING MAP IS DRAWN FROM A CORRECT AND COMPLETE SURVEY
MADE BY ME IN FEBRUARY, 1975. MONUMENTS ARE REQUIRED BY THE SUBDIVISION
REGULATIONS AND WERE PLACED OR FOUND AS INDICATED ON THIS MAP.

Robert P. Hoover
ROBERT P. HOOVER - REG. SURVEYOR No. 6155

WE, THE UNDERSIGNED, BEING ALL THE OWNERS OF THE LAND HEREIN PLATTED, DO HEREBY APPROVE
THIS PLAT AND DEDICATE TO THE USE OF THE PUBLIC FOREVER AND ALL PUBLIC PURPOSES SHOWN
HEREON.

WITNESSES

OWNERS

James J. Little Raymond J. Friedman Carl H. Levin
Donna R. Otto Richard G. Hunsinger Stephen J. Cable

COUNTY OF STARK
STATE OF OHIO S.S. BEFORE ME, A NOTARY PUBLIC IN AND FOR SAID COUNTY, PERSONALLY APPEARED
THE ABOVE SIGNED WHO ACKNOWLEDGES THE SIGNING OF THE ABOVE
CERTIFICATE AND PLAT TO BE THEIR FREE ACT AND DEED. AS WITNESS MY HAND AND OFFICIAL SEAL
THIS 17TH DAY OF MARCH, 1975.

MY COMMISSION EXPIRES JUNE 30, 1979

Richard G. Hunsinger
NOTARY PUBLIC

I HEREBY CERTIFY THAT THE ABSTRACT SUBMITTED WITH THIS PLAT SHOWS ALL NEWLY DEDICATED
LANDS FOR PUBLIC PURPOSES TO BE FREE FROM ENCUMBRANCES.

CITY SOLICITOR

I HEREBY CERTIFY THAT THE LANDS DEDICATED FOR PUBLIC PURPOSES IN THE ACCOMPANYING PLAT
HAVE BEEN ACCEPTED BY THE COUNCIL OF THE CITY OF MASSILLON BY ORDINANCE No. _____
PASSED ON THIS _____ DAY OF _____, 19____.

CITY CLERK

I HEREBY APPROVE THIS PLAT AND ACCEPT THE STREET WIDENINGS DEDICATED IN THIS PLAT THIS
____ DAY OF _____, 19____.

CITY ENGINEER

APPROVED BY THE MASSILLON CITY PLANNING COMMISSION THIS _____ DAY OF _____, 19____.

CHAIRMAN, PLANNING COMMISSION


TRANSFERRED ON THIS _____ DAY OF _____, 19____.

STARK COUNTY AUDITOR

RECEIVED FOR RECORD THIS _____ DAY OF _____, 19____, RECORDED THIS
____ DAY OF _____, 19____, IN PLAT BOOK _____, PAGE _____.

STARK COUNTY RECORDER

SAVE

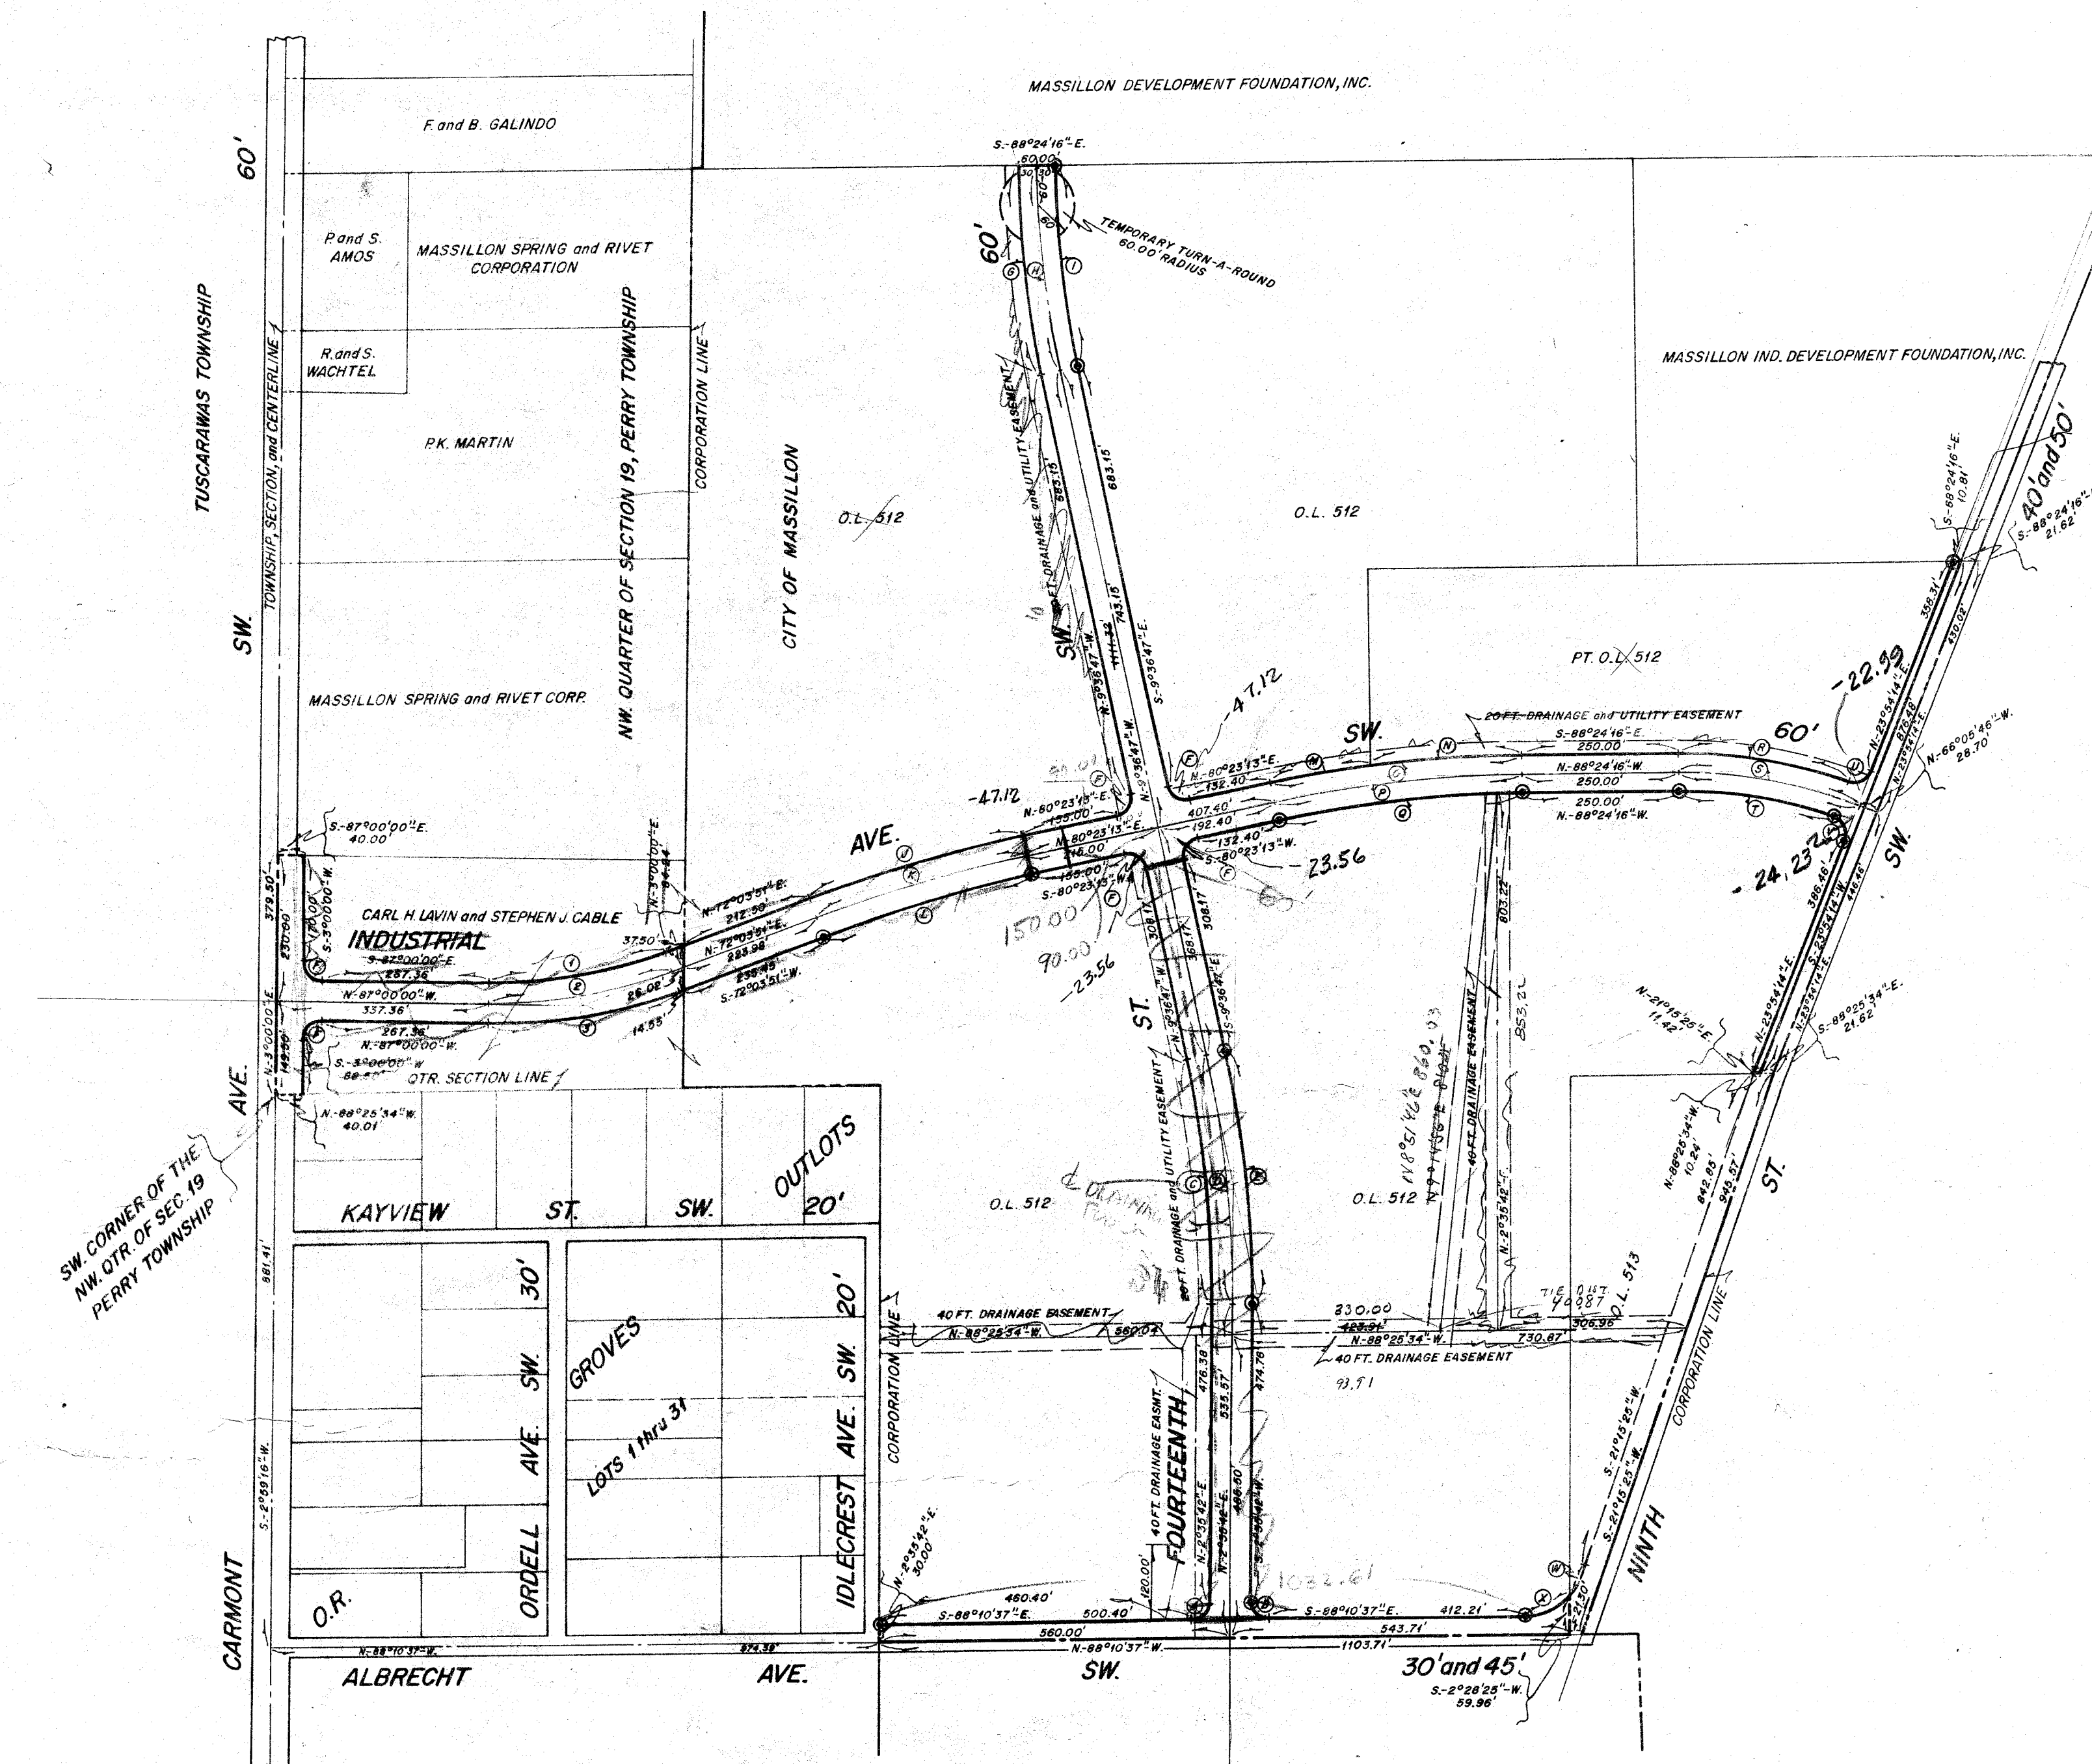

① Δ=89°13'41" R=30.00' L=46.72' CH=42.14' T=29.60'	② Δ=12°12'29" R=1840.20' L=392.09' CH=391.35' T=196.79'	③ Δ=12°12'29" R=1900.20' L=404.88' CH=404.11' T=203.21'	④ Δ=11°12'31" R=1701.53' L=332.86' CH=332.33' T=166.96'	⑤ Δ=11°12'31" R=1641.53' L=321.12' CH=320.61' T=161.08'	⑥ Δ=8°19'22" R=2405.24' L=349.38' CH=349.09' T=175.00'	⑦ Δ=4°27'33" R=2068.22' L=160.96' CH=160.92' T=80.52'	⑧ Δ=11°12'31" R=2008.22' L=404.59' CH=392.23' T=202.94'	⑨ Δ=11°12'31" R=760.74' L=296.20' CH=294.33' T=150.00'	⑩ Δ=22°18'31" R=760.74' L=296.20' CH=294.33' T=150.00'	⑪ Δ=87°48'51" R=30.00' L=45.98' CH=41.61' T=28.88'	⑫ Δ=25°01'51" R=100.00' L=43.69' CH=43.34' T=22.20'	⑬ Δ=20°56'09" R=781.87' L=285.69' CH=284.11' T=144.46'	⑭ Δ=20°56'09" R=841.87' L=307.62' CH=305.91' T=155.54'
⑮ Δ=90°46'19" R=30.00' L=47.53' CH=42.71' T=30.41'	⑯ Δ=12°12'29" R=1870.20' L=398.49' CH=397.73' T=200.00'	⑰ Δ=90°00'00" R=30.00' L=47.12' CH=42.43' T=30.00'	⑱ Δ=11°12'31" R=1671.53' L=326.99' CH=326.47' T=164.02'	⑲ Δ=8°19'22" R=2435.24' L=345.03' CH=344.72' T=177.18'	⑳ Δ=8°19'22" R=2375.24' L=345.03' CH=344.72' T=172.82'	㉑ Δ=6°44'58" R=2068.22' L=243.63' CH=243.49' T=121.96'	㉒ Δ=11°12'31" R=2038.22' L=398.72' CH=398.09' T=200.00'	㉓ Δ=20°07'24" R=790.74' L=251.86' CH=250.62' T=140.30'	㉔ Δ=19°44'53" R=730.74' L=251.86' CH=250.62' T=127.19'	㉕ Δ=92°33'38" R=30.00' L=48.46' CH=43.36' T=31.37'	㉖ Δ=45°32'05" R=100.00' L=79.47' CH=77.40' T=41.97'	㉗ Δ=20°56'09" R=811.87' L=296.86' CH=295.01' T=150.00'	

DEDICATION PLAT
NINTH ST. SW., FOURTEENTH ST. SW., ALBRECHT AVE. SW.,
and INDUSTRIAL AVE. SW.

PART OF OUTLOT No. 512 and PART OF OUTLOT No. 513, CITY OF MASSILLON

STARK COUNTY, OHIO

SCALE: 1"=200'

MAR., 1975

SHISLER - HUNSINGER and HOOVER
CONSULTING ENGINEERS and SURVEYORS

IRON PINS SET AT ALL CORNERS
AND CURVE POINTS.

⊙ INDICATES CITY MONUMENT.

AREA IN STREETS = 6.8063 ACRES.

I HEREBY CERTIFY THAT THE ACCOMPANYING MAP IS DRAWN FROM A CORRECT AND COMPLETE SURVEY
MADE BY ME IN FEBRUARY, 1975. MONUMENTS ARE REQUIRED BY THE SUBDIVISION
REGULATIONS AND WERE PLACED OR FOUND AS INDICATED ON THIS MAP.

Robert P. Hoover
ROBERT P. HOOVER - REG. SURVEYOR No. 6155

WE, THE UNDERSIGNED, BEING ALL THE OWNERS OF THE LAND HEREIN PLATTED, DO HEREBY APPROVE
THIS PLAT AND DEDICATE TO THE USE OF THE PUBLIC FOREVER AND ALL PUBLIC PURPOSES SHOWN
HEREON.

WITNESSES

OWNERS

James J. Dietz Raymond J. Friedman Carl H. Hoon
Dorothy R. Otto Richard G. Hunsinger Stephen J. Cable

COUNTY OF STARK
STATE OF OHIO S.S. BEFORE ME, A NOTARY PUBLIC IN AND FOR SAID COUNTY, PERSONALLY APPEARED
THE ABOVE SIGNED WHO ACKNOWLEDGES THE SIGNING OF THE ABOVE
CERTIFICATE AND PLAT TO BE THEIR FREE ACT AND DEED. AS WITNESS MY HAND AND OFFICIAL SEAL
THIS 17TH DAY OF MARCH, 1975.

MY COMMISSION EXPIRES JUNE 30, 1979

Richard G. Hunsinger
NOTARY PUBLIC

I HEREBY CERTIFY THAT THE ABSTRACT SUBMITTED WITH THIS PLAT SHOWS ALL NEWLY DEDICATED
LANDS FOR PUBLIC PURPOSES TO BE FREE FROM ENCUMBRANCES.

Thomas V. Ferrero
CITY SOLICITOR

I HEREBY CERTIFY THAT THE LANDS DEDICATED FOR PUBLIC PURPOSES IN THE ACCOMPANYING PLAT
HAVE BEEN ACCEPTED BY THE COUNCIL OF THE CITY OF MASSILLON BY ORDINANCE No. 44-19-75
PASSED ON THIS 5TH DAY OF MAY, 1975.

Margaret Mary
CITY CLERK

I HEREBY APPROVE THIS PLAT AND ACCEPT THE STREET WIDENINGS DEDICATED IN THIS PLAT THIS
8TH DAY OF JANUARY, 1976.

Robert J. Chyzman
CITY ENGINEER

APPROVED BY THE MASSILLON CITY PLANNING COMMISSION THIS 9TH DAY OF APRIL, 1975.

Jack Wilson
CHAIRMAN, PLANNING COMMISSION

TRANSFERRED ON THIS 26TH DAY OF FEBRUARY, 1976

William B. Bowman by W. B. Carnahan
STARK COUNTY AUDITOR Deputy


RECEIVED FOR RECORD THIS 26TH DAY OF FEBRUARY, 1976. RECORDED THIS
26TH DAY OF FEBRUARY, 1976, IN PLAT BOOK 45, PAGE 103.

Kenneth E. Muth
STARK COUNTY RECORDER

REVISED BY ENGINEERING DEPT., CITY OF MASSILLON

CITY ENGINEER

SD-385 ACC. NO. 2708

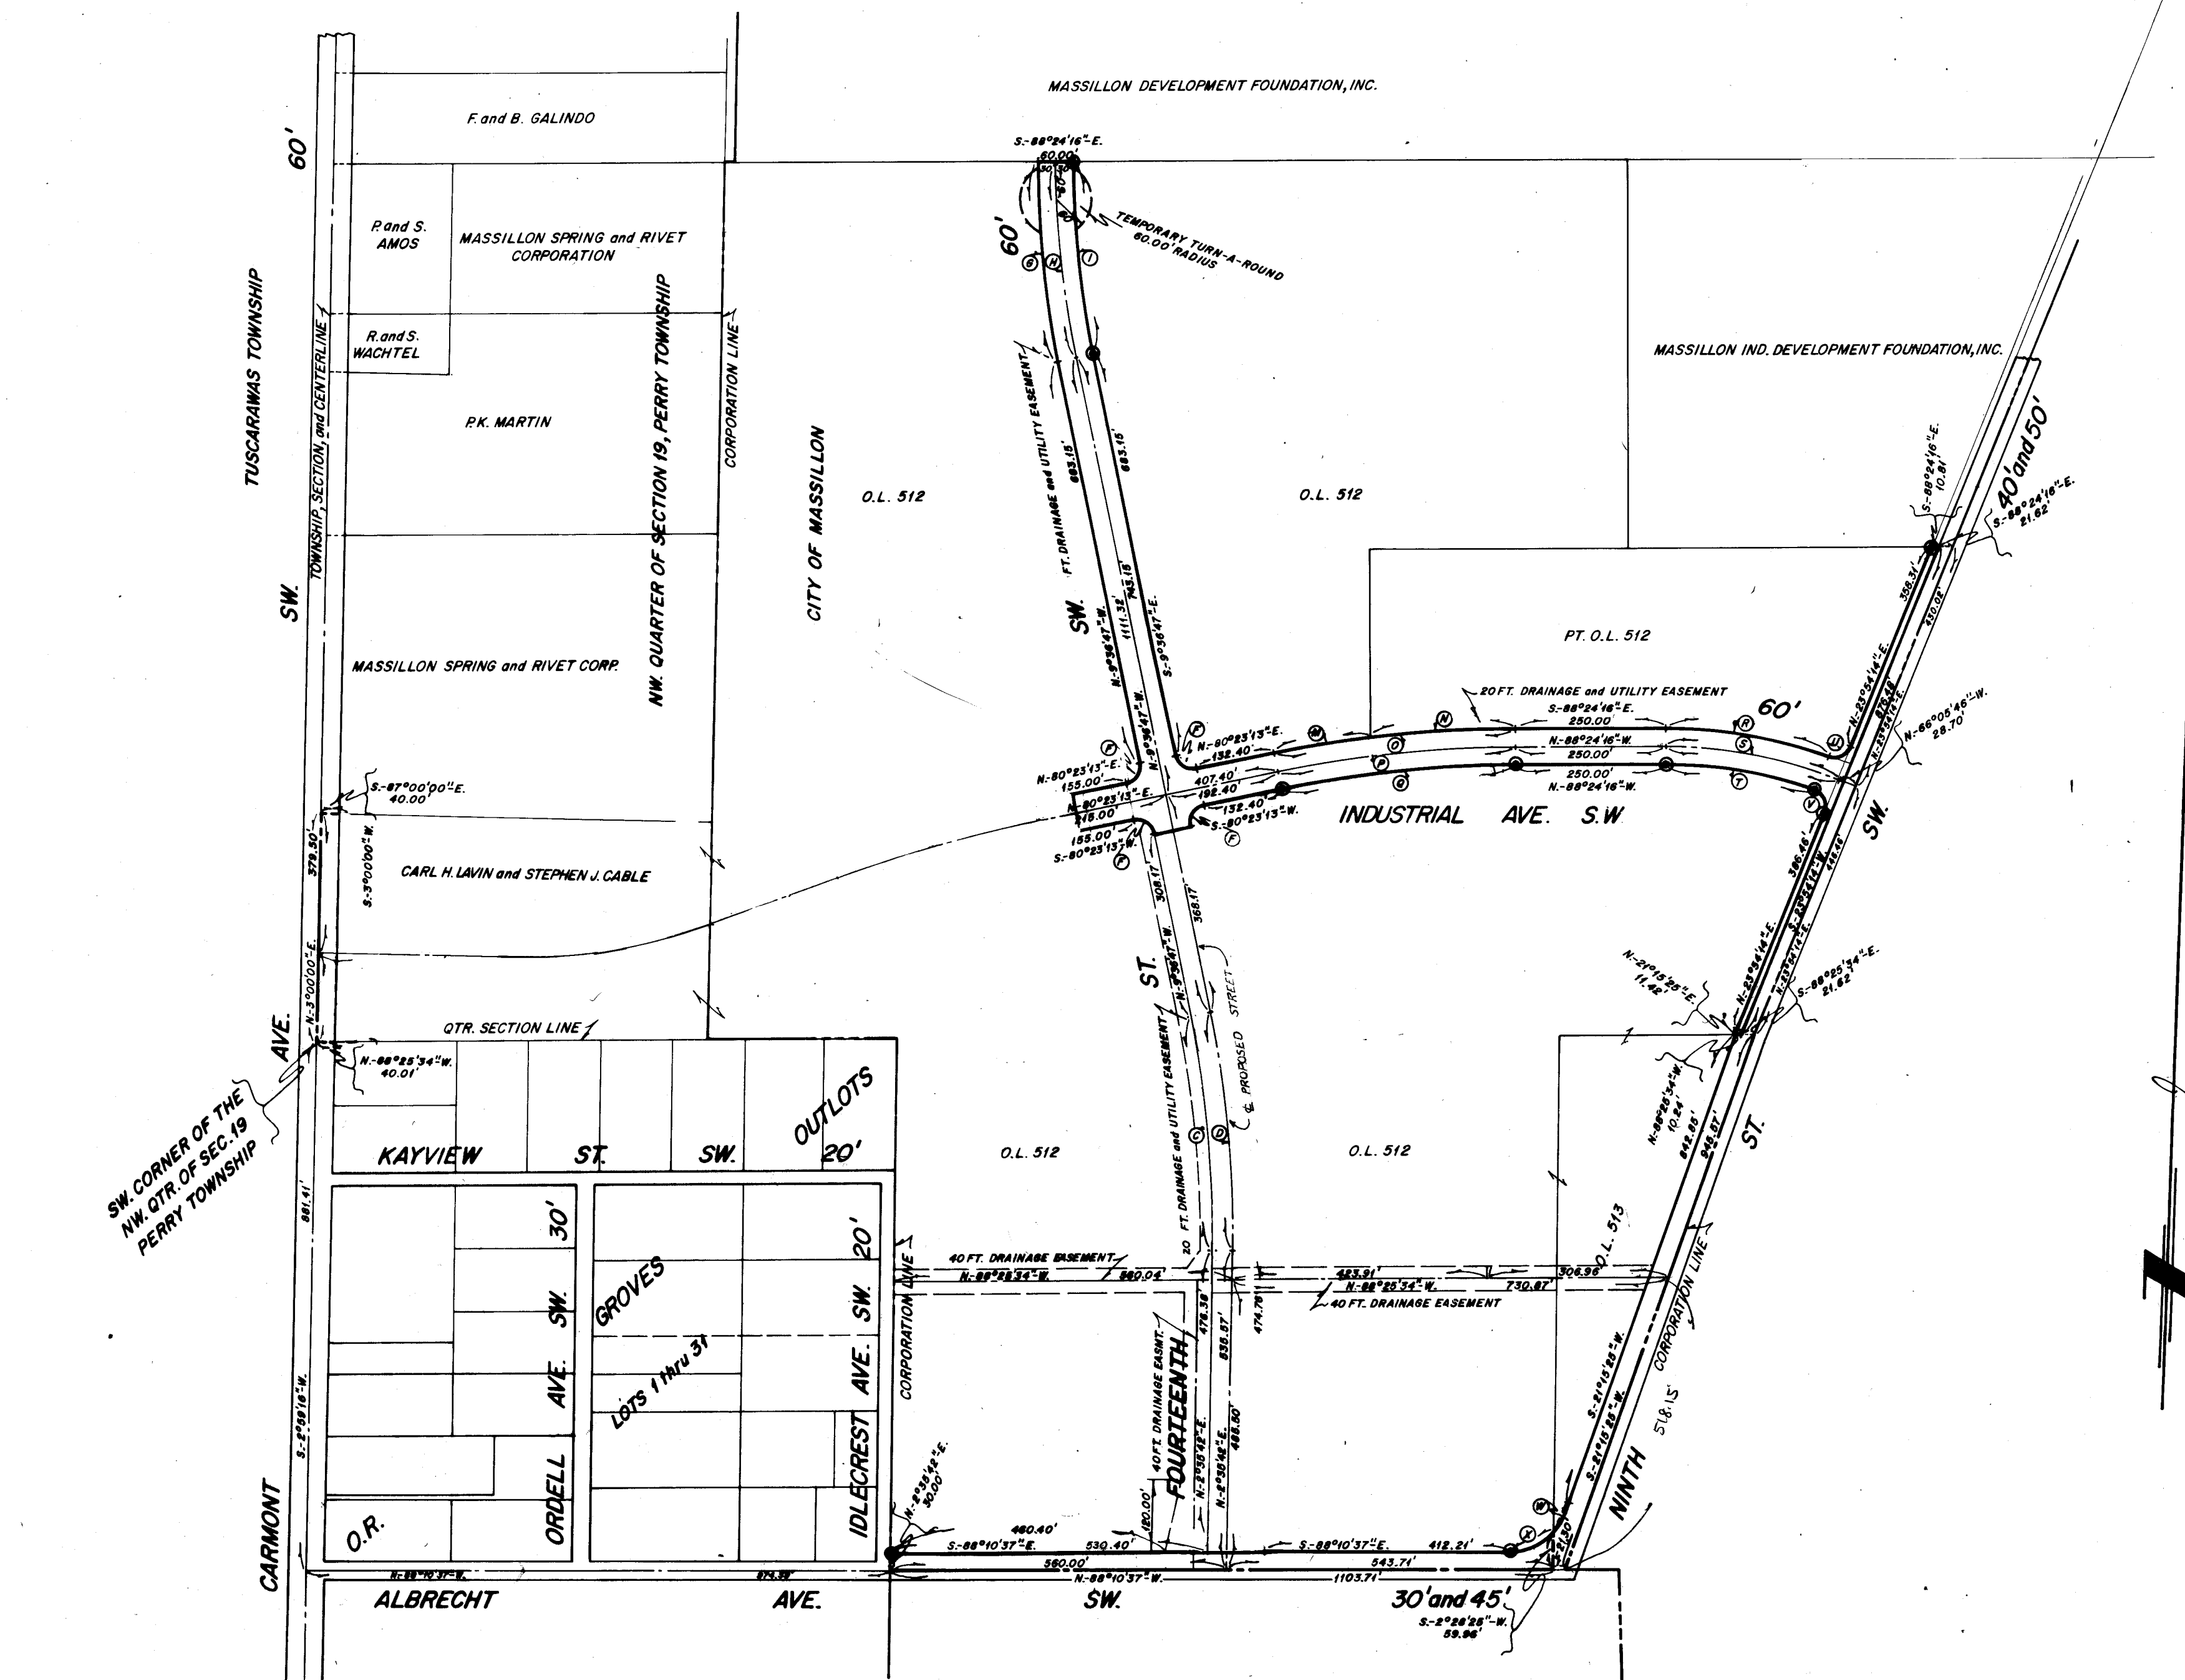

DYNAMIC NO. 2

DYNAMIC NO. 1

(A) $\Delta=89^{\circ}13'41''$
R=30.00'
L=46.72'
CH=42.14'
T=29.60'

(C) $\Delta=12^{\circ}12'29''$
R=1840.20'
L=392.09'
CH=391.35'
T=196.79'

(E) $\Delta=12^{\circ}12'29''$
R=1900.20'
L=404.88'
CH=404.11'
T=203.21'

(G) $\Delta=11^{\circ}12'31''$
R=1704.53'
L=332.86'
CH=332.33'
T=166.96'

(I) $\Delta=11^{\circ}12'31''$
R=1641.53'
L=321.12'
CH=320.61'
T=161.08'

(K) $\Delta=8^{\circ}19'22''$
R=2405.24'
L=349.38'
CH=349.08'
T=175.00'

(M) $\Delta=4^{\circ}27'33''$
R=2068.22'
L=160.96'
CH=160.92'
T=80.52'

(O) $\Delta=11^{\circ}12'31''$
R=2068.22'
L=392.86'
CH=403.95'
T=202.94'

(Q) $\Delta=11^{\circ}12'31''$
R=2008.22'
L=392.86'
CH=392.23'
T=197.06'

(S) $\Delta=22^{\circ}18'31''$
R=760.74'
L=296.20'
CH=294.33'
T=150.00'

(U) $\Delta=87^{\circ}48'51''$
R=30.00'
L=45.98'
CH=41.61'
T=22.20'

(W) $\Delta=25^{\circ}01'51''$
R=100.00'
L=43.69'
CH=43.34'
T=22.20'

(1) $\Delta=20^{\circ}56'09''$
R=781.87'
L=285.89'
CH=284.11'
T=144.46'

(3) $\Delta=20^{\circ}56'09''$
R=841.87'
L=307.62'
CH=305.91'
T=155.54'

DYNAMIC NO. 2

DYNAMIC NO. 1

(B) $\Delta=90^{\circ}46'19''$
R=30.00'
L=47.53'
CH=42.71'
T=30.41'

(D) $\Delta=12^{\circ}12'29''$
R=1870.20'
L=398.49'
CH=397.73'
T=200.00'

(F) $\Delta=90^{\circ}00'00''$
R=30.00'
L=47.12'
CH=42.43'
T=30.00'

(H) $\Delta=11^{\circ}12'31''$
R=1671.53'
L=326.99'
CH=326.47'
T=164.02'

(J) $\Delta=8^{\circ}19'22''$
R=2435.24'
L=345.03'
CH=344.72'
T=172.82'

(L) $\Delta=8^{\circ}19'22''$
R=2375.24'
L=345.03'
CH=344.72'
T=172.82'

(N) $\Delta=6^{\circ}44'58''$
R=2068.22'
L=160.96'
CH=160.92'
T=80.52'

(P) $\Delta=11^{\circ}12'31''$
R=2038.22'
L=398.72'
CH=398.09'
T=200.00'

(R) $\Delta=20^{\circ}07'21''$
R=790.74'
L=277.71'
CH=276.29'
T=140.30'

(T) $\Delta=19^{\circ}44'53''$
R=730.74'
L=251.86'
CH=250.62'
T=127.19'

(V) $\Delta=92^{\circ}33'38''$
R=30.00'
L=48.46'
CH=43.36'
T=31.37'

(X) $\Delta=45^{\circ}38'06''$
R=100.00'
L=79.47'
CH=77.40'
T=41.97'

(2) $\Delta=80^{\circ}56'09''$
R=811.87'
L=296.86'
CH=296.01'
T=150.00'