


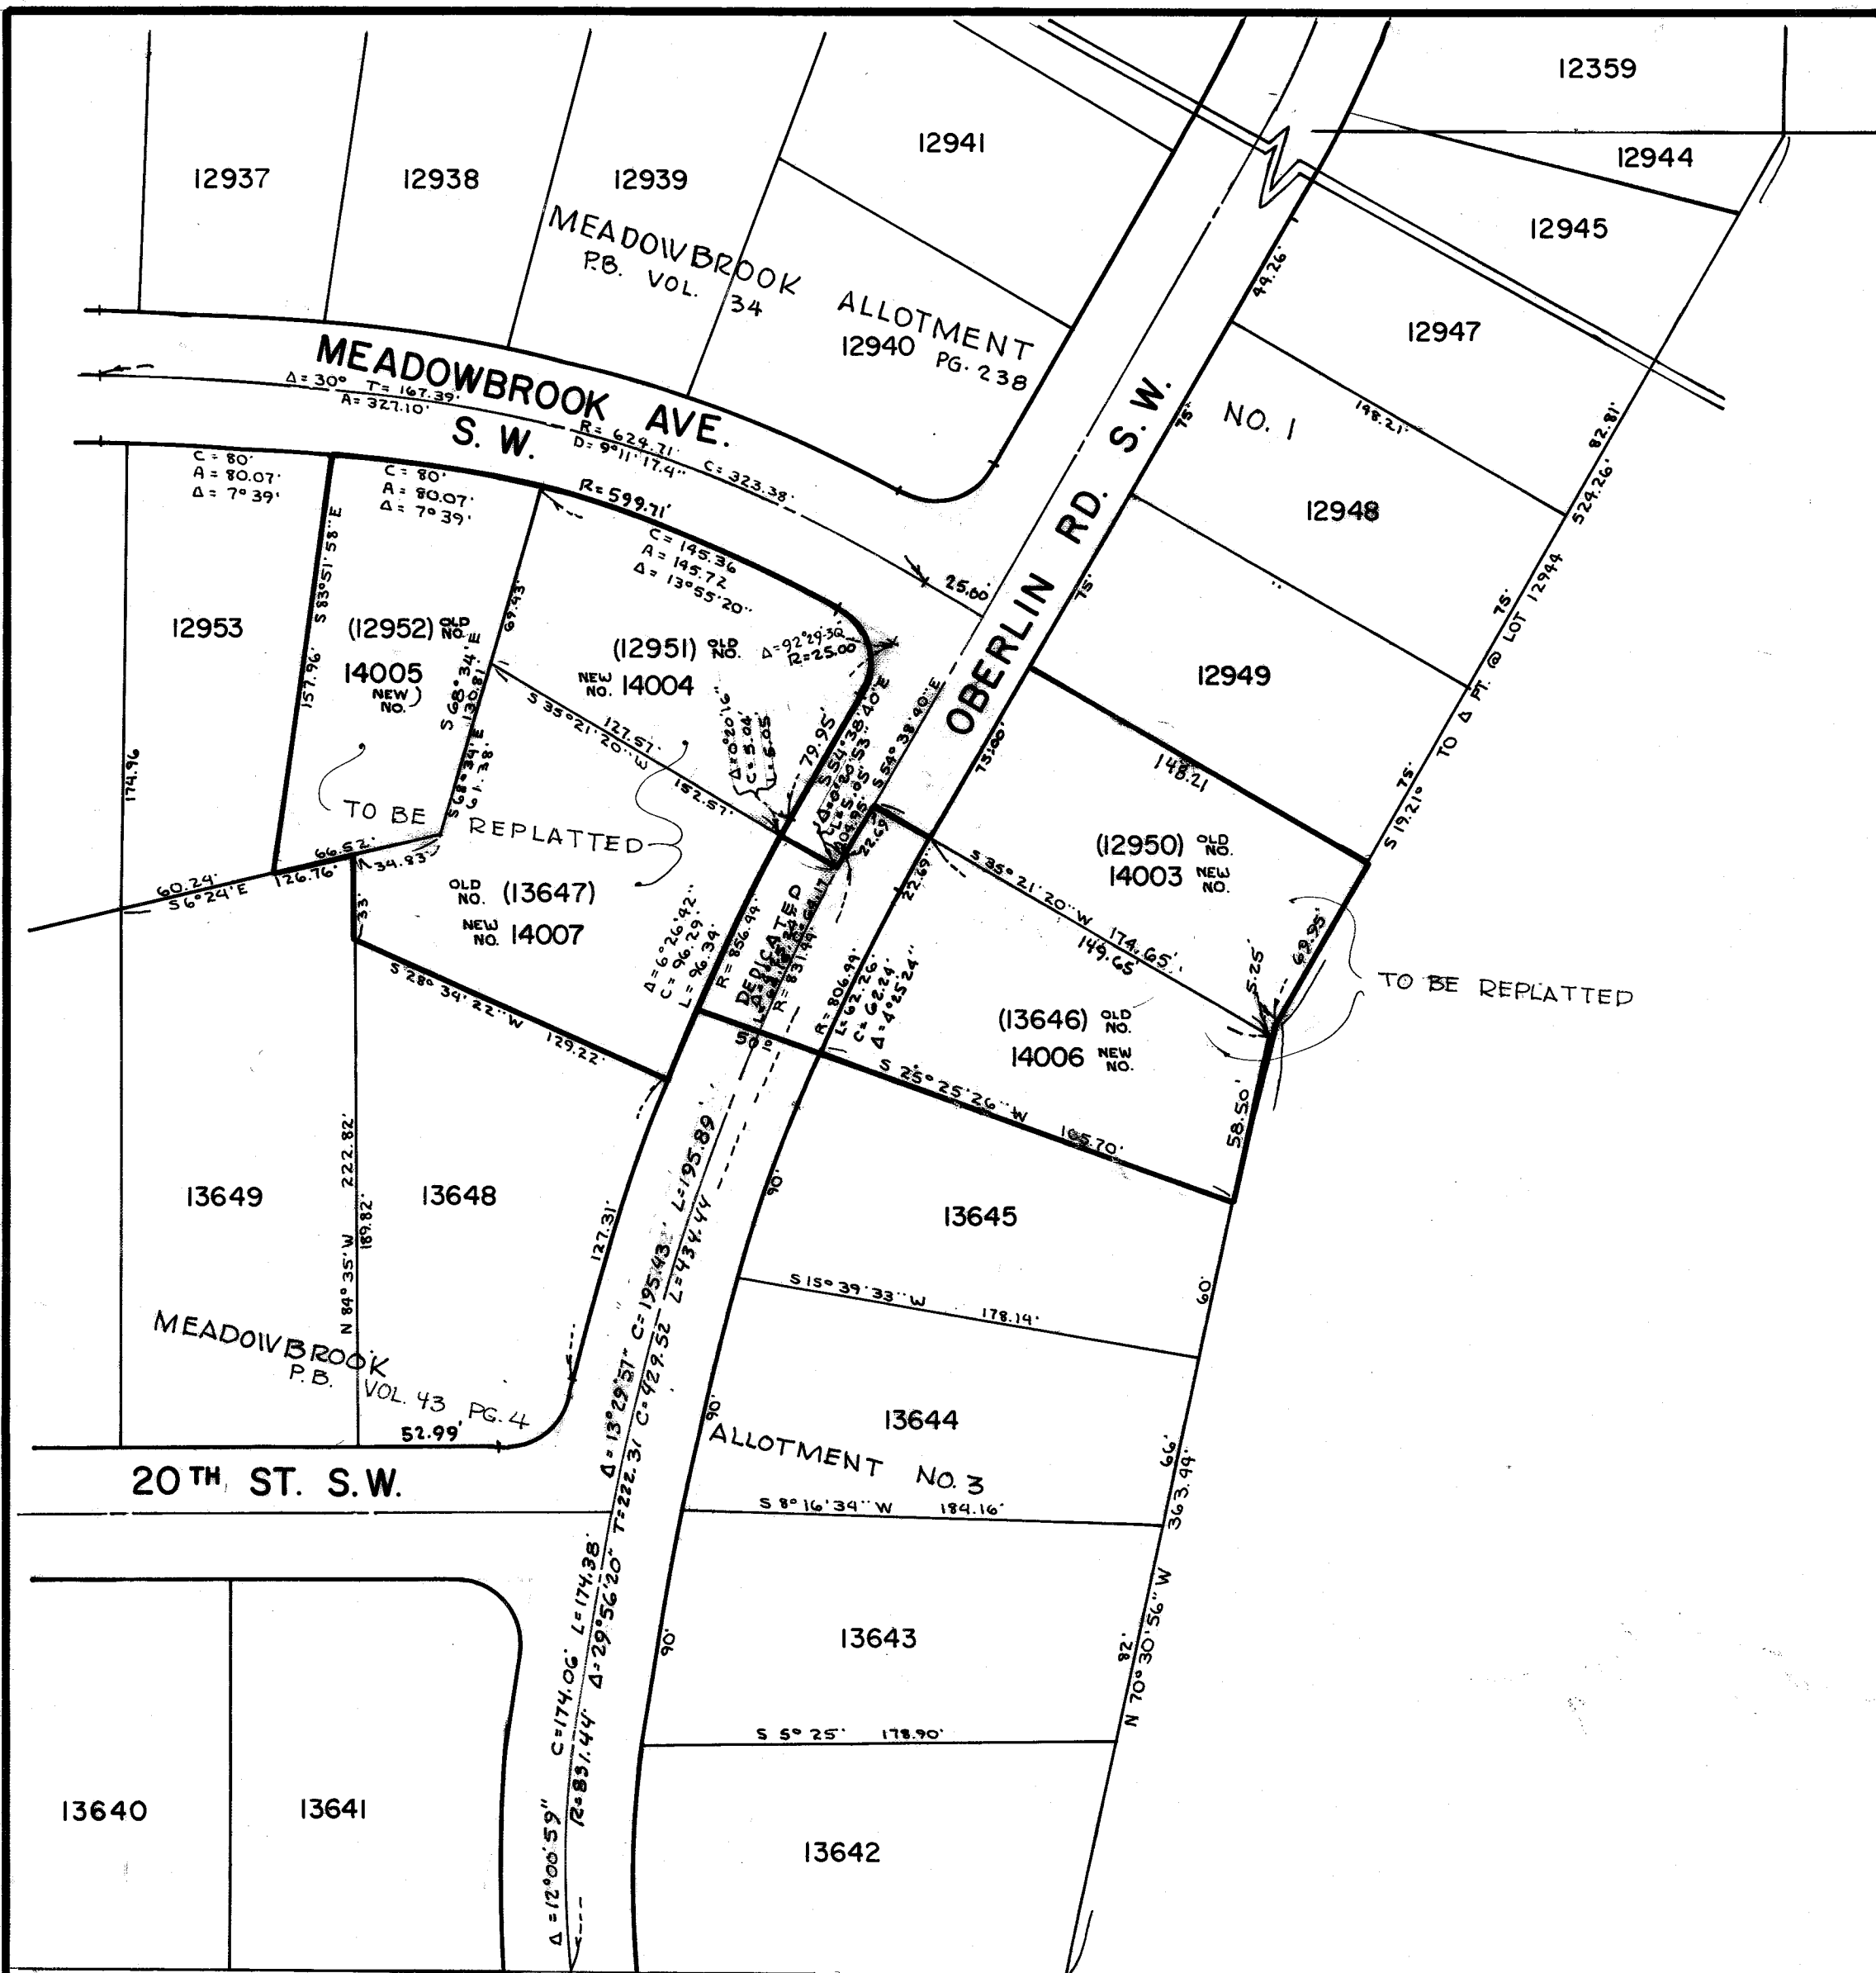

MASSILLON CITY ENGINEER:

LOT NUMBERS 14003, 14004, 14005, 14006, 14007 ASSIGNED BY MASSILLON CITY ENGINEER.

Robert F. Wagoner
CITY ENGINEER

CERTIFICATION:

I HEREBY CERTIFY THE ADJACENT TO BE A CORRECT REPLAT OF THE ALLOTMENT.

Robert F. Wagoner
CITY ENGINEER

CITY COUNCIL:

ACCEPTED BY THE CITY COUNCIL OF MASSILLON, OHIO BY ORDINANCE NO. 101-1976 PASSED
JULY 19 1976

Sharon Crofut
CLERK

Melville Hemsere
PRESIDENT

PLANNING COMMISSION:

APPROVED BY THE MASSILLON PLANNING COMMISSION AT A MEETING HELD APRIL 28 1976

Robert F. Wagoner
CHAIRMAN

Robert F. Wagoner
SECRETARY

ACKNOWLEDGEMENT:

KNOW ALL MEN BY THESE PRESENT; THAT WE THE UNDERSIGNED OWNERS OF THE LAND DELINEATED
HEREON, DO HEREBY ACKNOWLEDGE THE SIGNING OR SAME TO BE OUR FREE ACT & DEED, AND DO HEREBY
DEDICATE THE STREET SHOWN TO PUBLIC USE FOREVER.

WITNESS

Terry Ridgley
Robert F. Wagoner

Samuel Row
OWNERS

COUNTY OF STARK
STATE OF OHIO SS

BEFORE ME A NOTARY PUBLIC, IN & FOR SAID COUNTY, DID PERSONALLY APPEAR *Samuel Row*
WHO ACKNOWLEDGE THE SIGNING OF SAME TO BE OUR FREE ACT & DEED
ACCORDING TO LAW
IN WITNESS WHEREOF, I HEREUNTO SET MY HAND AND SEAL THIS 19 DAY OF May 1976

MY COMMISSION EXPIRES May 28, 1980

Rita E. Wolfe
NOTARY PUBLIC
RITA E. WOLFE
Notary Public, Stark County,
Ohio, Commission Expires May 28, 1980

STARK COUNTY AUDITOR:

ENTERED FOR TRANSFER THIS 8th DAY OF November 1976

William B. Bowman By Wm. B. Barnahan
STARK COUNTY AUDITOR, Deputy

STARK COUNTY RECORDER:

RECEIVED FOR RECORD THIS 9 DAY OF November 1976
RECORDED IN VOL. 46 PAGE 57 THIS 9 DAY OF November 1976

CS 620
CK 000011
RE 4
18.40

Rita E. Wolfe
STARK COUNTY RECORDER

CITY OF MASSILLON, OHIO	
REPLAT OF MEADOWBROOK ALLOT.	
NO. 183	
LOTS 12952, 12951, 12950 13646, 13647	
DR. BY TERRY RIDGLEY	DEPT. OF PUBLIC SERVICE ENGINEERING DIVISION
CITY ENG. ROBERT WAGONER	
SCALE 1" = 60'	APRIL 21, 1976

FILE NO. SD-387 ACC NO. 2739