



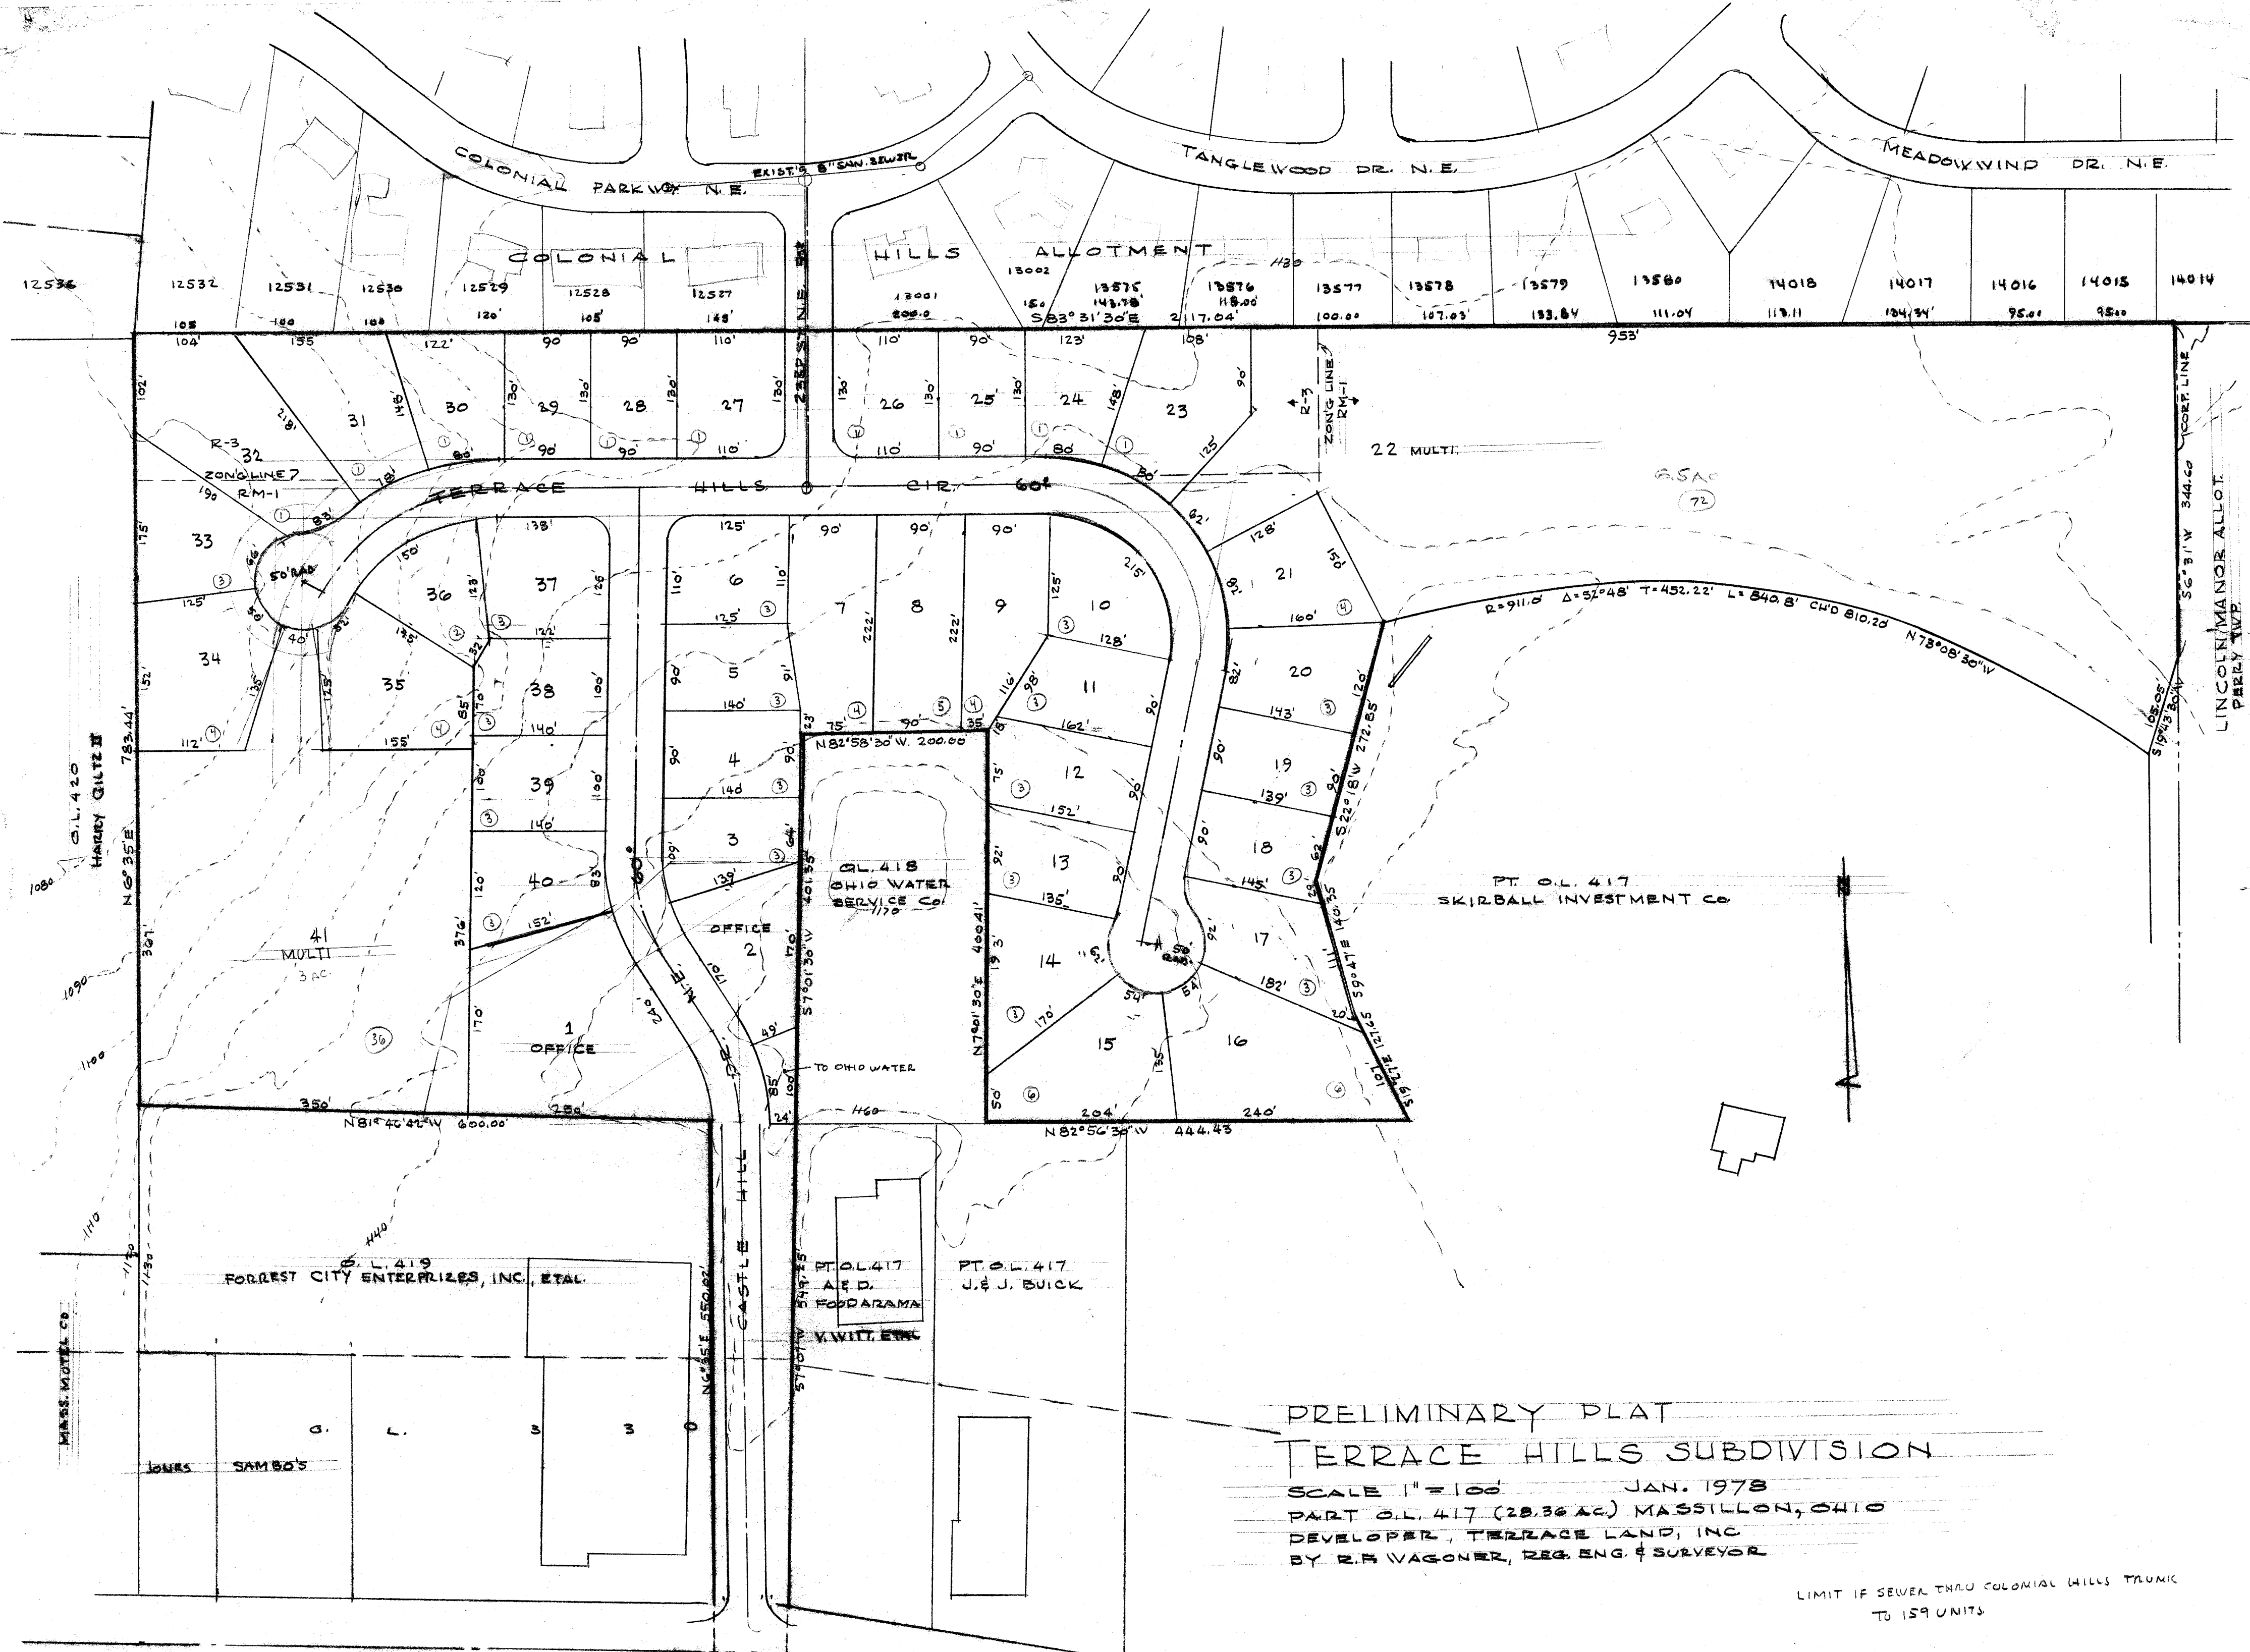

PRELIMINARY PLAT
TERRACE HILLS SUBDIVISION

SCALE 1" = 100' JAN. 1978
PART O.L. 417 (28.36 AC) MASSILLON, OHIO
DEVELOPER, TERRACE LAND, INC
BY R.R. WAGONER, REG. ENG. & SURVEYOR

LIMIT IF SEWER THRU COLONIAL HILLS TRUNK
TO 159 UNITS

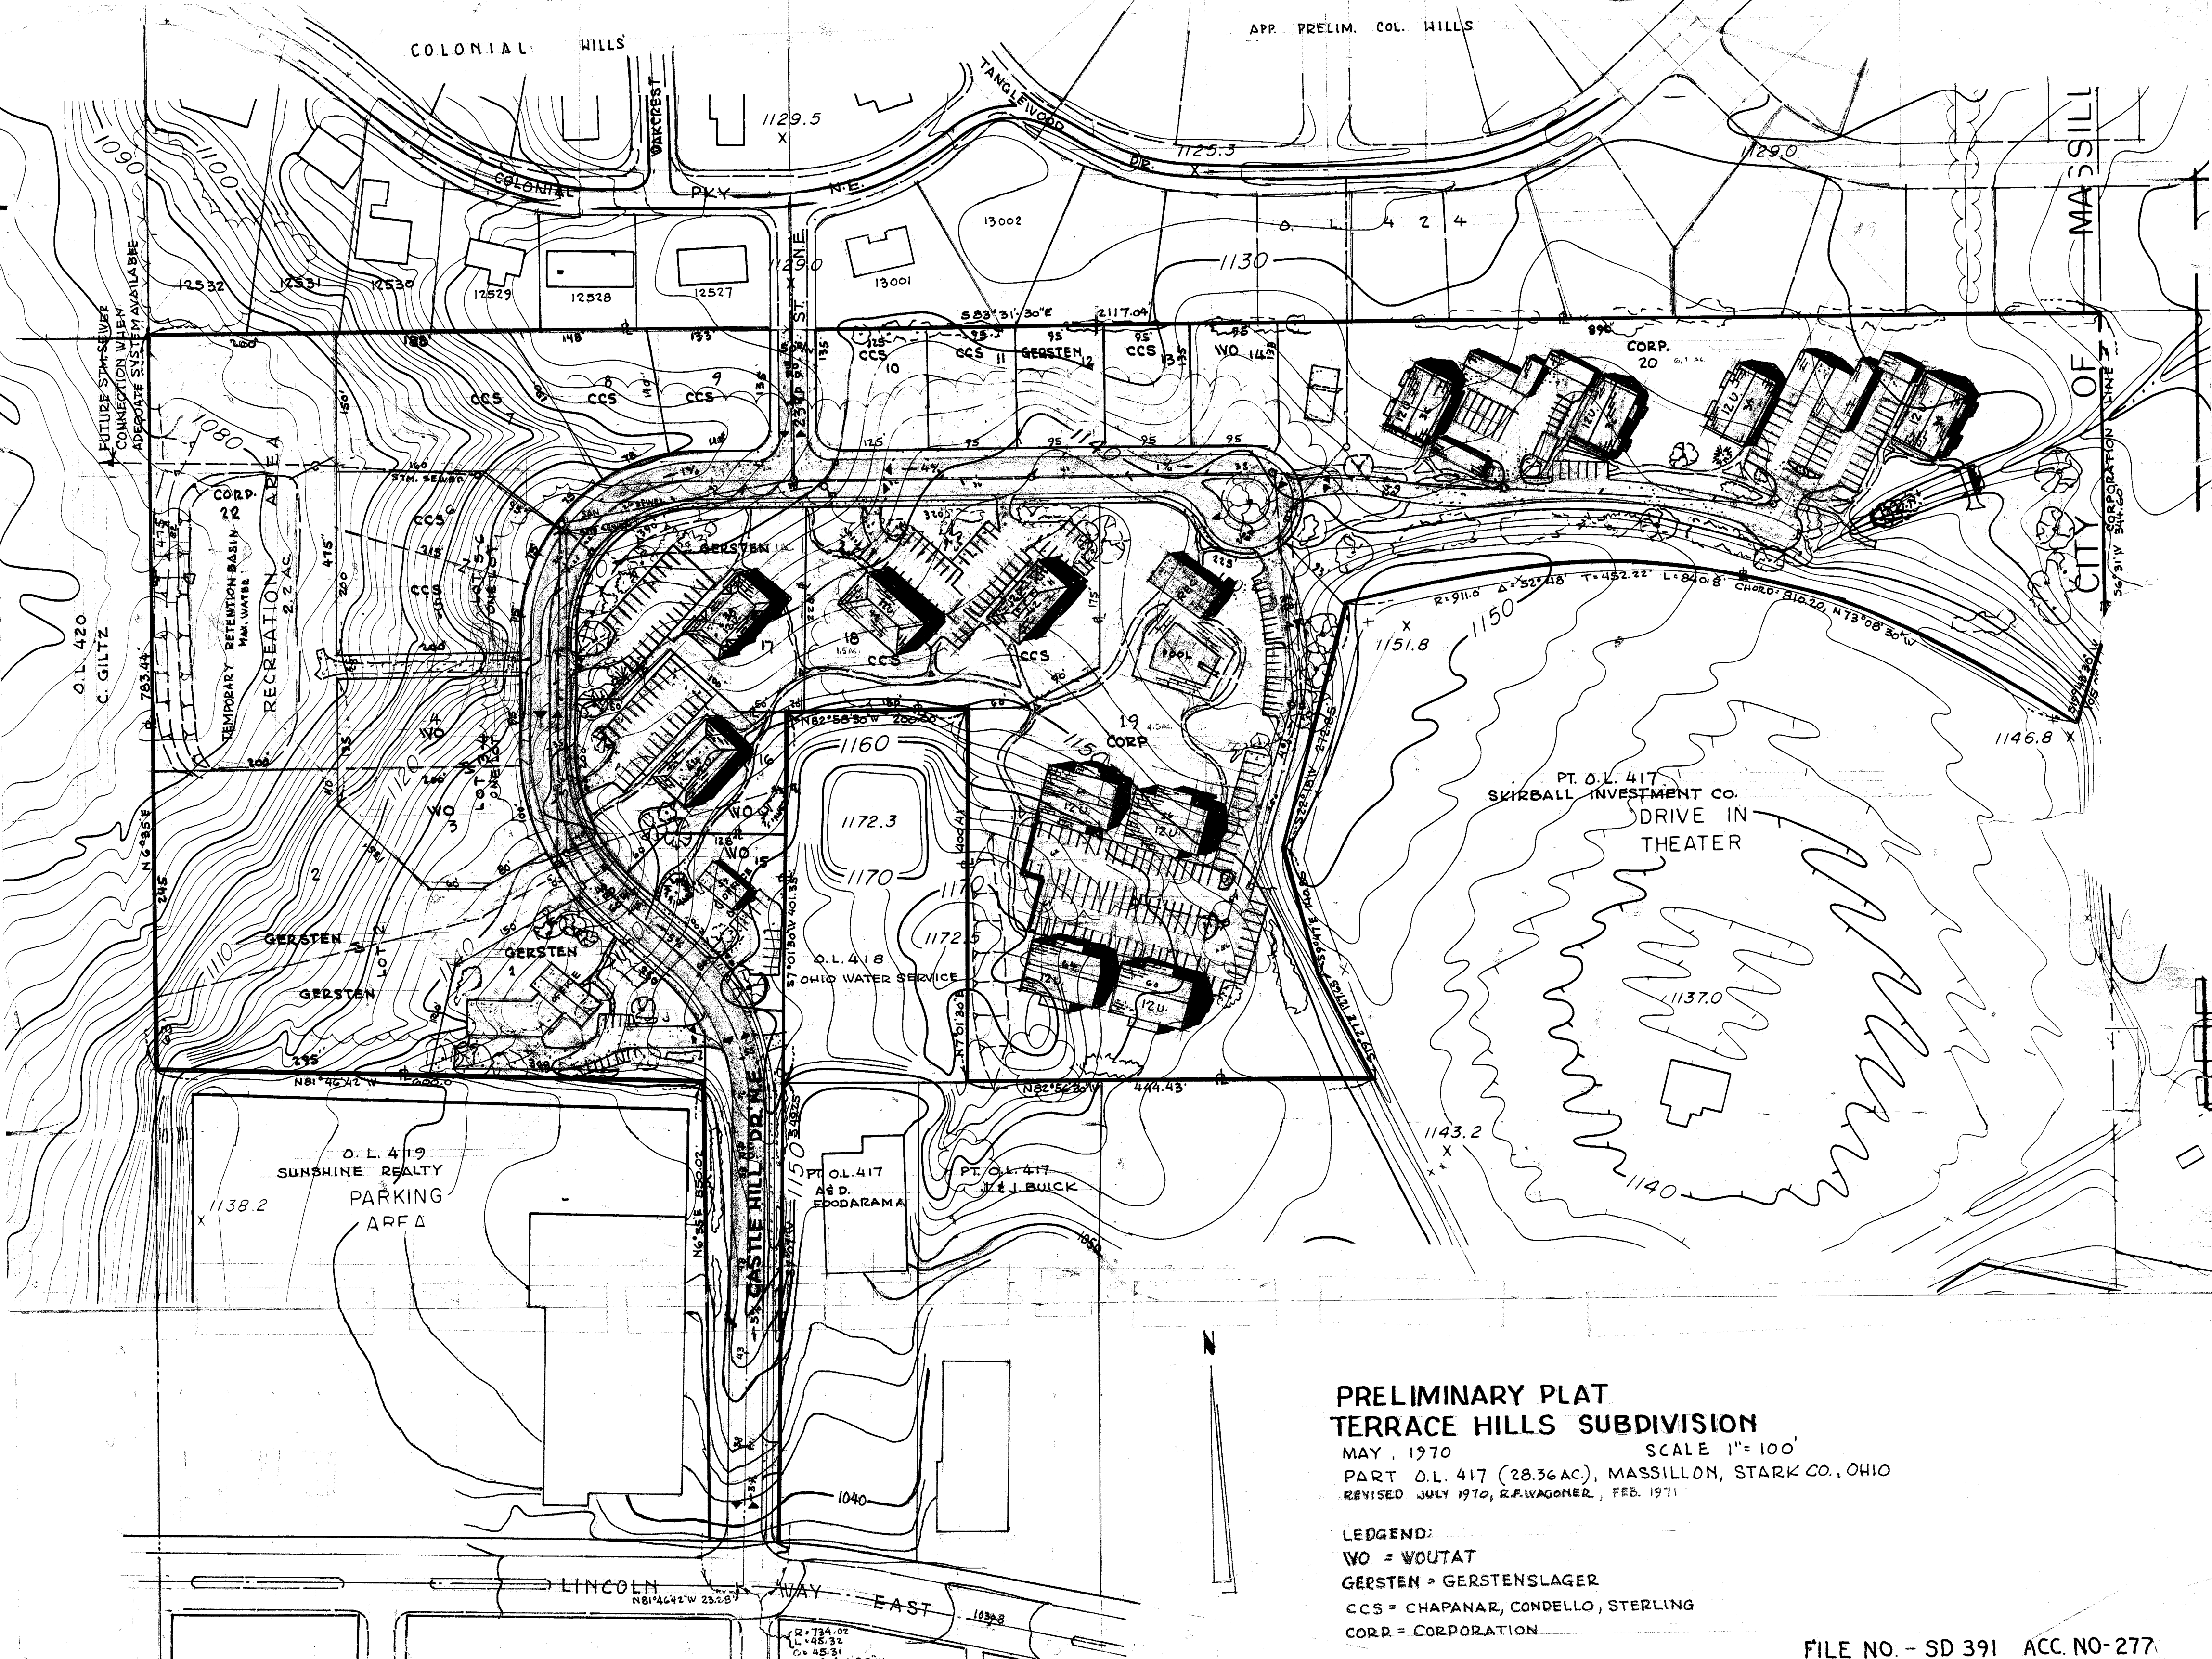

**PRELIMINARY PLAT
TERRACE HILLS SUBDIVISION**
MAY, 1970 SCALE 1"=100'
PART O.L. 417 (28.36 AC), MASSILLON, STARK CO., OHIO
REVISED JULY 1970, R.F. WAGNER, FEB. 1971

LEGEND:
WO = WOUTAT
GERSTEN = GERSTENSLAGER
CCS = CHAPANAR, CONDELLO, STERLING
CORP = CORPORATION