

PT. O.L. 429
BOARD OF EDUCATION MASSILLON CITY SCHOOLS

PT. O.L. 425
PARK


ROSE OF SHARON ESTATES

Known as all of Out Lot 429 and part of Out Lot 425
in the City of Massillon, Stark County, Ohio

Scale 1" = 50' April, 1977

Faulhaber & Dunlap, Inc.
Engineering & Surveying
Bolivar, Ohio

	ACREAGE		
	LOTS	STREETS	TOTAL
O.L. 429	1.951	0.390	2.341
O.L. 425	9.016	1.613	10.629
TOTALS	11.026	2.003	13.029

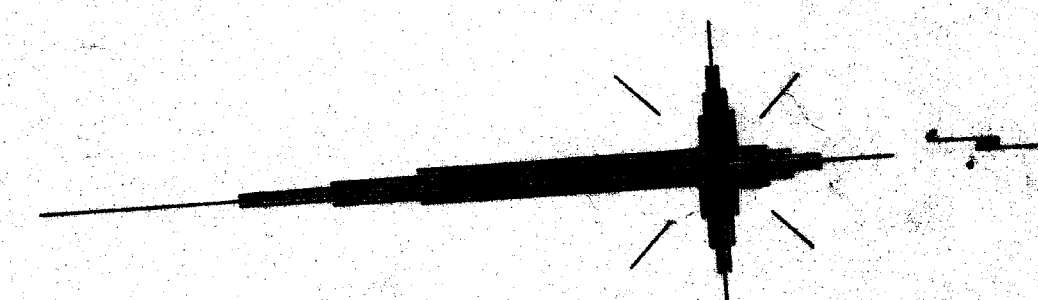

I HEREBY CERTIFY THAT THIS IS A TRUE AND CORRECT PLAT OF "ROSE OF SHARON ESTATES" IN THE CITY OF MASSILLON, STARK COUNTY, OHIO, AS SURVEYED AND PLATTED BY ME IN APRIL, 1977, BEING OUT LOT 429 AND PART OF OUT LOT 425.

Richard Faulhaber
REGISTERED SURVEYOR NO. 6250

APPROVED BY THE PLANNING COMMISSION OF THE CITY OF MASSILLON, OHIO AT A MEETING HELD THIS 22ND DAY OF MAY, 1977.

APPROVED AND RECOMMENDED FOR ACCEPTANCE BY THE MASSILLON CITY ENGINEER THIS 6TH DAY OF DECEMBER, 1977.

I HEREBY CERTIFY THAT THIS PLAT OF "ROSE OF SHARON ESTATES" BEING A SUBDIVISION OF OUT LOT 429 AND PART OF OUT LOT 425 IN THE CITY OF MASSILLON, OHIO, WAS APPROVED AND ADOPTED BY THE COUNCIL OF THE CITY OF MASSILLON BY ORDINANCE NO. 10117, PASSED THIS 22ND DAY OF JUNE, 1977, AND RECORDED IN ORDINANCE RECORD VOL. 10117, PAGE 1.

KNOW ALL MEN BY THESE PRESENTS THAT JAMES GLICK AND JOHN S. DULABAHN, MANAGERS OF THE LANDS INVOLVED IN THIS INSTRUMENT, DO HEREBY ACKNOWLEDGE THE MAKING AND SIGNING OF THIS PLAT TO BE THEIR FREE ACT AND DEED AND DO HEREBY DEDICATE THE STREETS AS SHOWN HEREON TO PUBLIC USE FOREVER. IN TESTIMONY WHEREOF WE HEREUNTO SET OUR HANDS THIS 25TH DAY OF MAY, 1977.

James Glick
John S. Dulabahn
JAMES GLICK - DOROTHY E. GLICK
JOHN S. DULABAHN - SALLY A. DULABAHN

William B. Brown
CITY ENGINEER

THIS PLAT OF "ROSE OF SHARON ESTATES" BEING A SUBDIVISION OF OUT LOT 429 AND PART OF OUT LOT 425 IN THE CITY OF MASSILLON, OHIO, WAS APPROVED AND ADOPTED BY THE COUNCIL OF THE CITY OF MASSILLON BY ORDINANCE NO. 10117, PASSED THIS 22ND DAY OF JUNE, 1977, AND RECORDED IN ORDINANCE RECORD VOL. 10117, PAGE 1.

ENTERED FOR TRANSFER THIS 22ND DAY OF JUNE, 1978.

RECORDED FOR RECORD THIS 22ND DAY OF JUNE, 1978.

I HEREBY CERTIFY THAT I HAVE SURVEYED ROSE OF SHARON ESTATES AND THAT IRON PINS HAVE BEEN PLACED AT ALL LOT CORNERS.

Jay T. Dunlap
JAY T. DUNLAP
REG. SURVEYOR # 6250

APPROVED BY MASSILLON CITY ENGINEER
THIS _____ DAY OF _____, 1977


CITY ENGINEER

PLAN & PROFILE
CARNATION STREET N.E. 50'
CITY OF MASSILLON, STARK COUNTY, OHIO

SCALE 1" = 50' HORIZ.
1" = 10' VERT.


FAULHABER & DUNLAP, INC
ENGINEERING & SURVEYING
BOLIVAR, OHIO

MAY , 1977


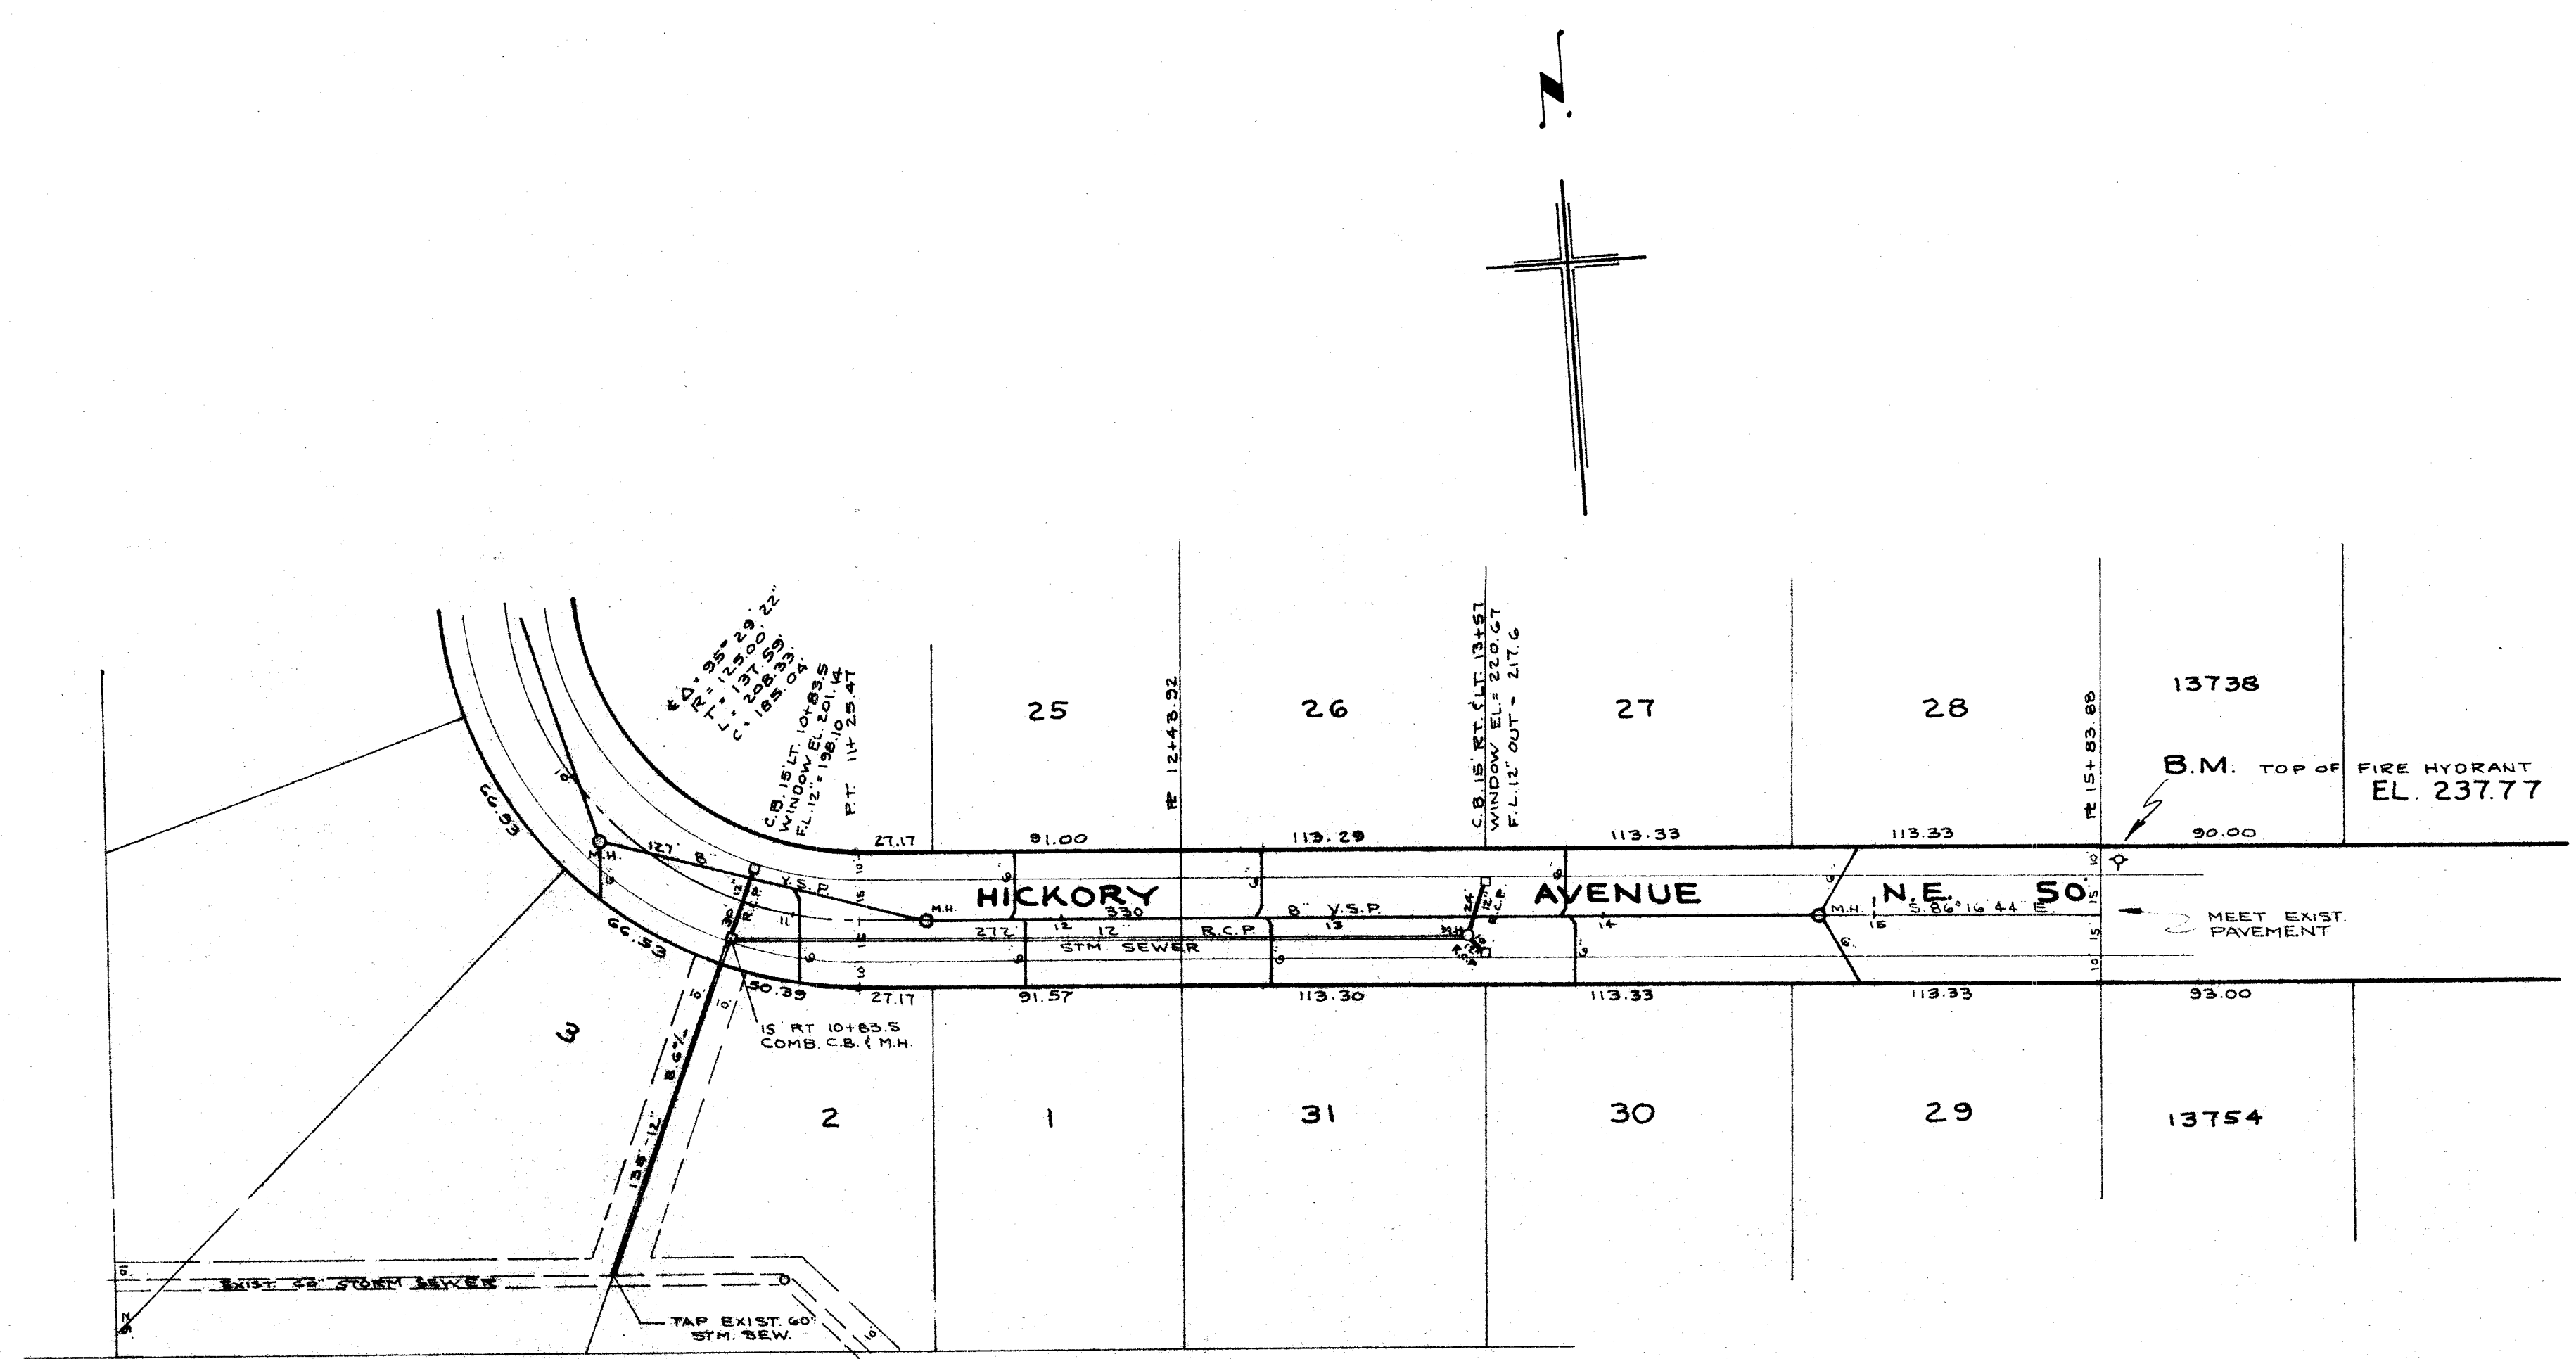


APPROVED BY MASSILLON CITY ENGINEER
THIS ____ DAY OF ____ 1977

CITY ENGINEER

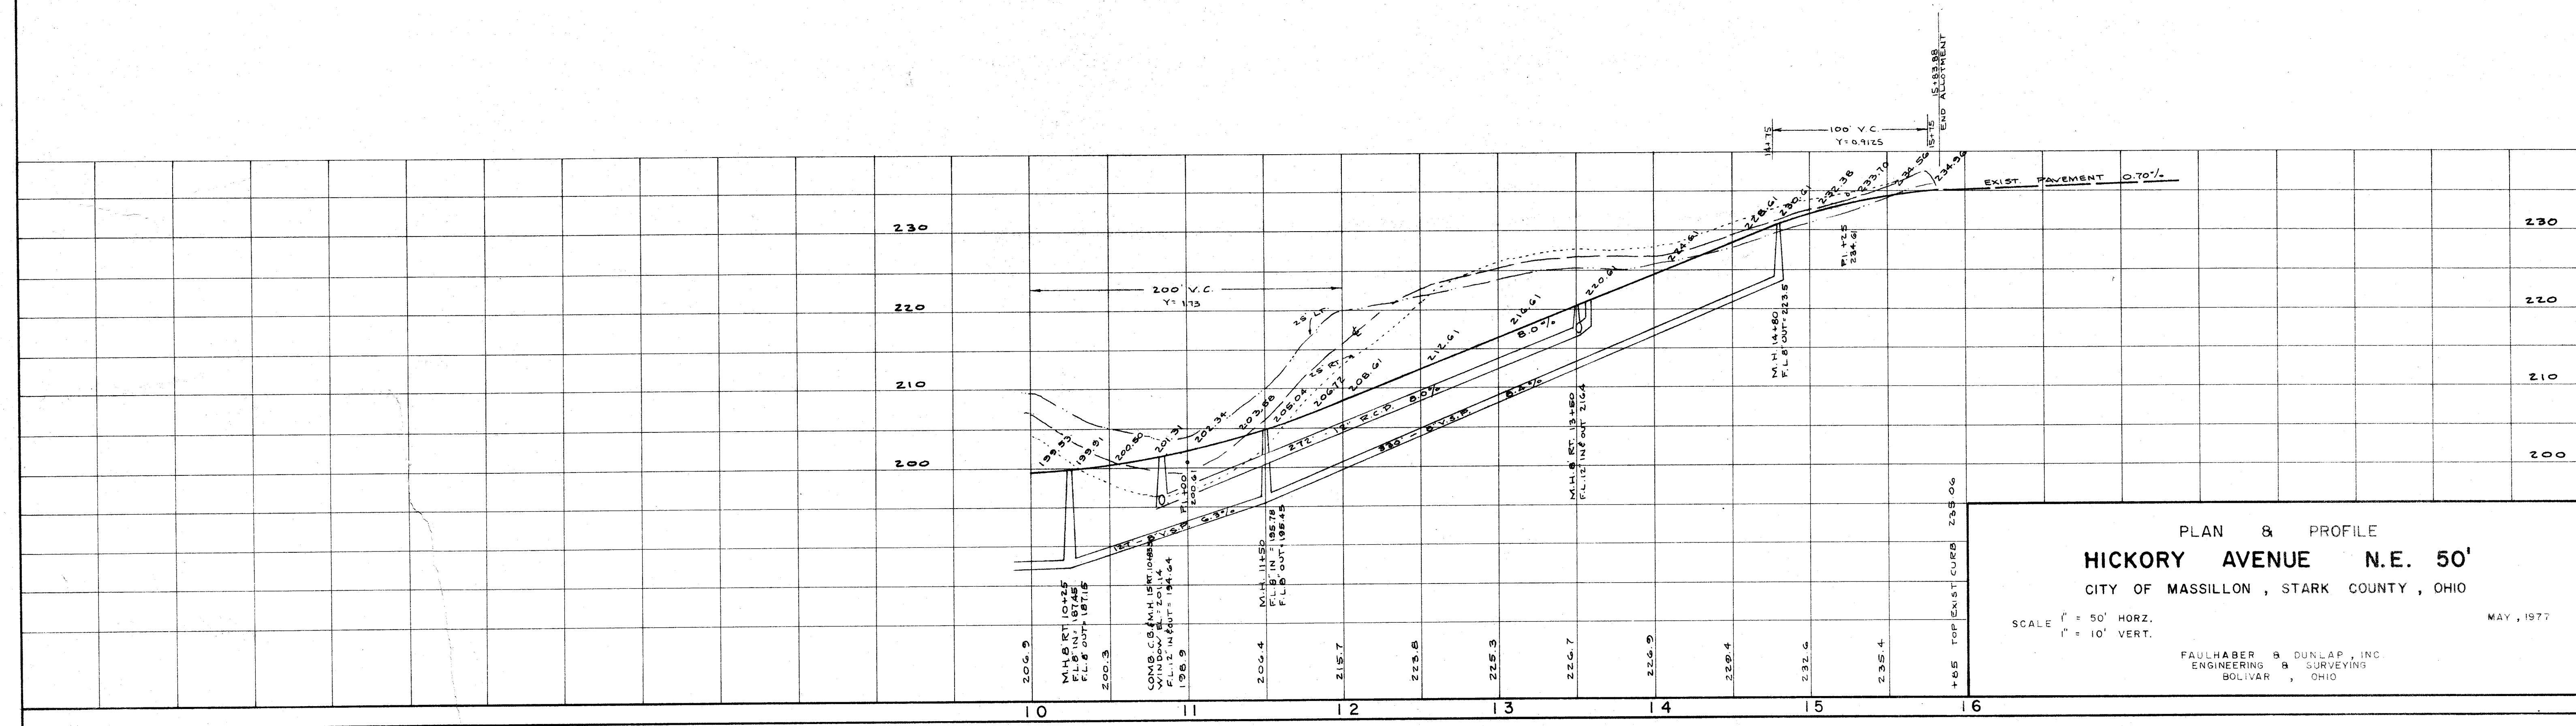

PLAN & PROFILE
HICKORY AVENUE N.E. 50'
CITY OF MASSILLON, STARK COUNTY, OHIO
SCALE 1" = 50' HORZ.
1" = 10' VERT.
MAY, 1977
FAULHABER & DUNLAP, INC.
ENGINEERS & SURVEYORS
SOLIVAR, OHIO

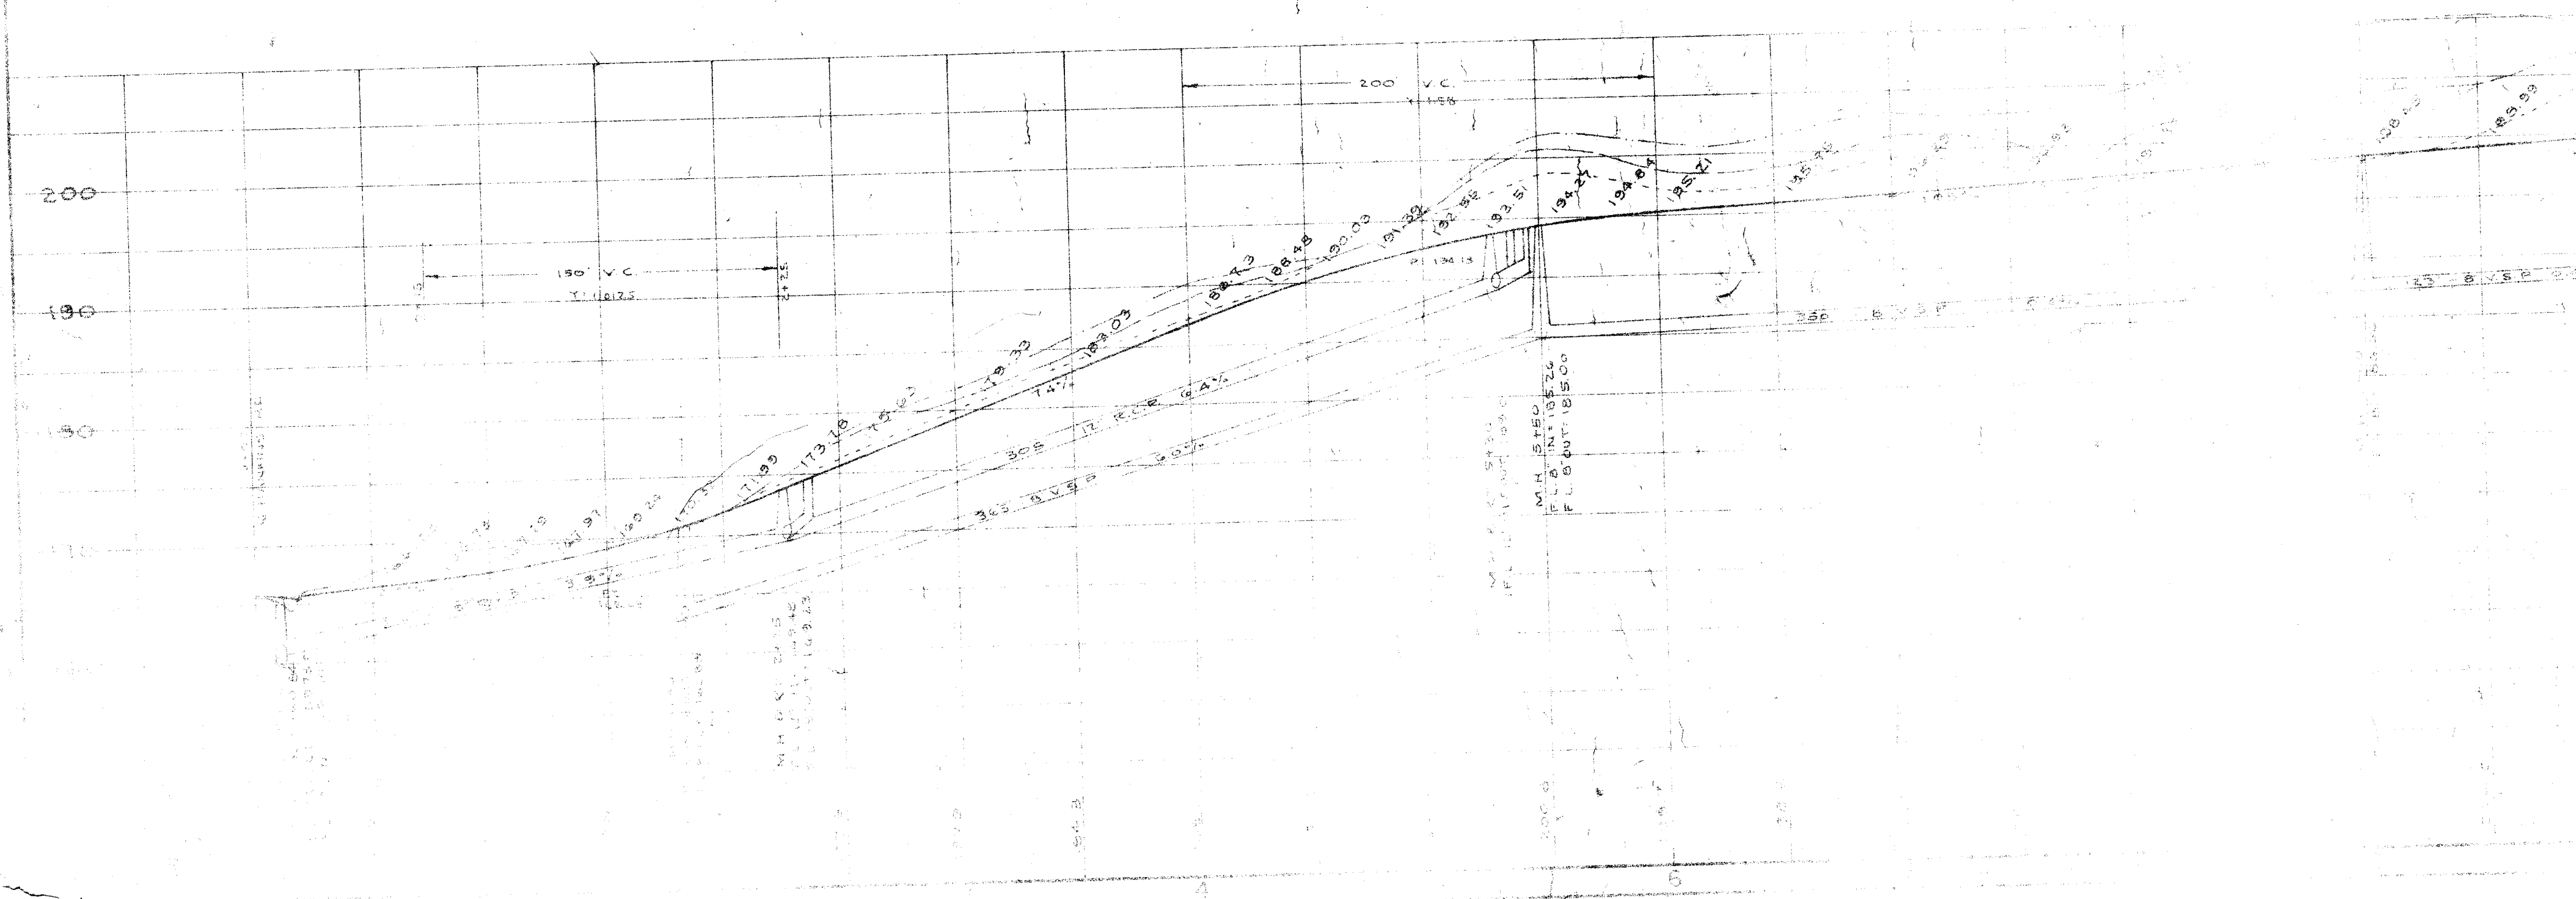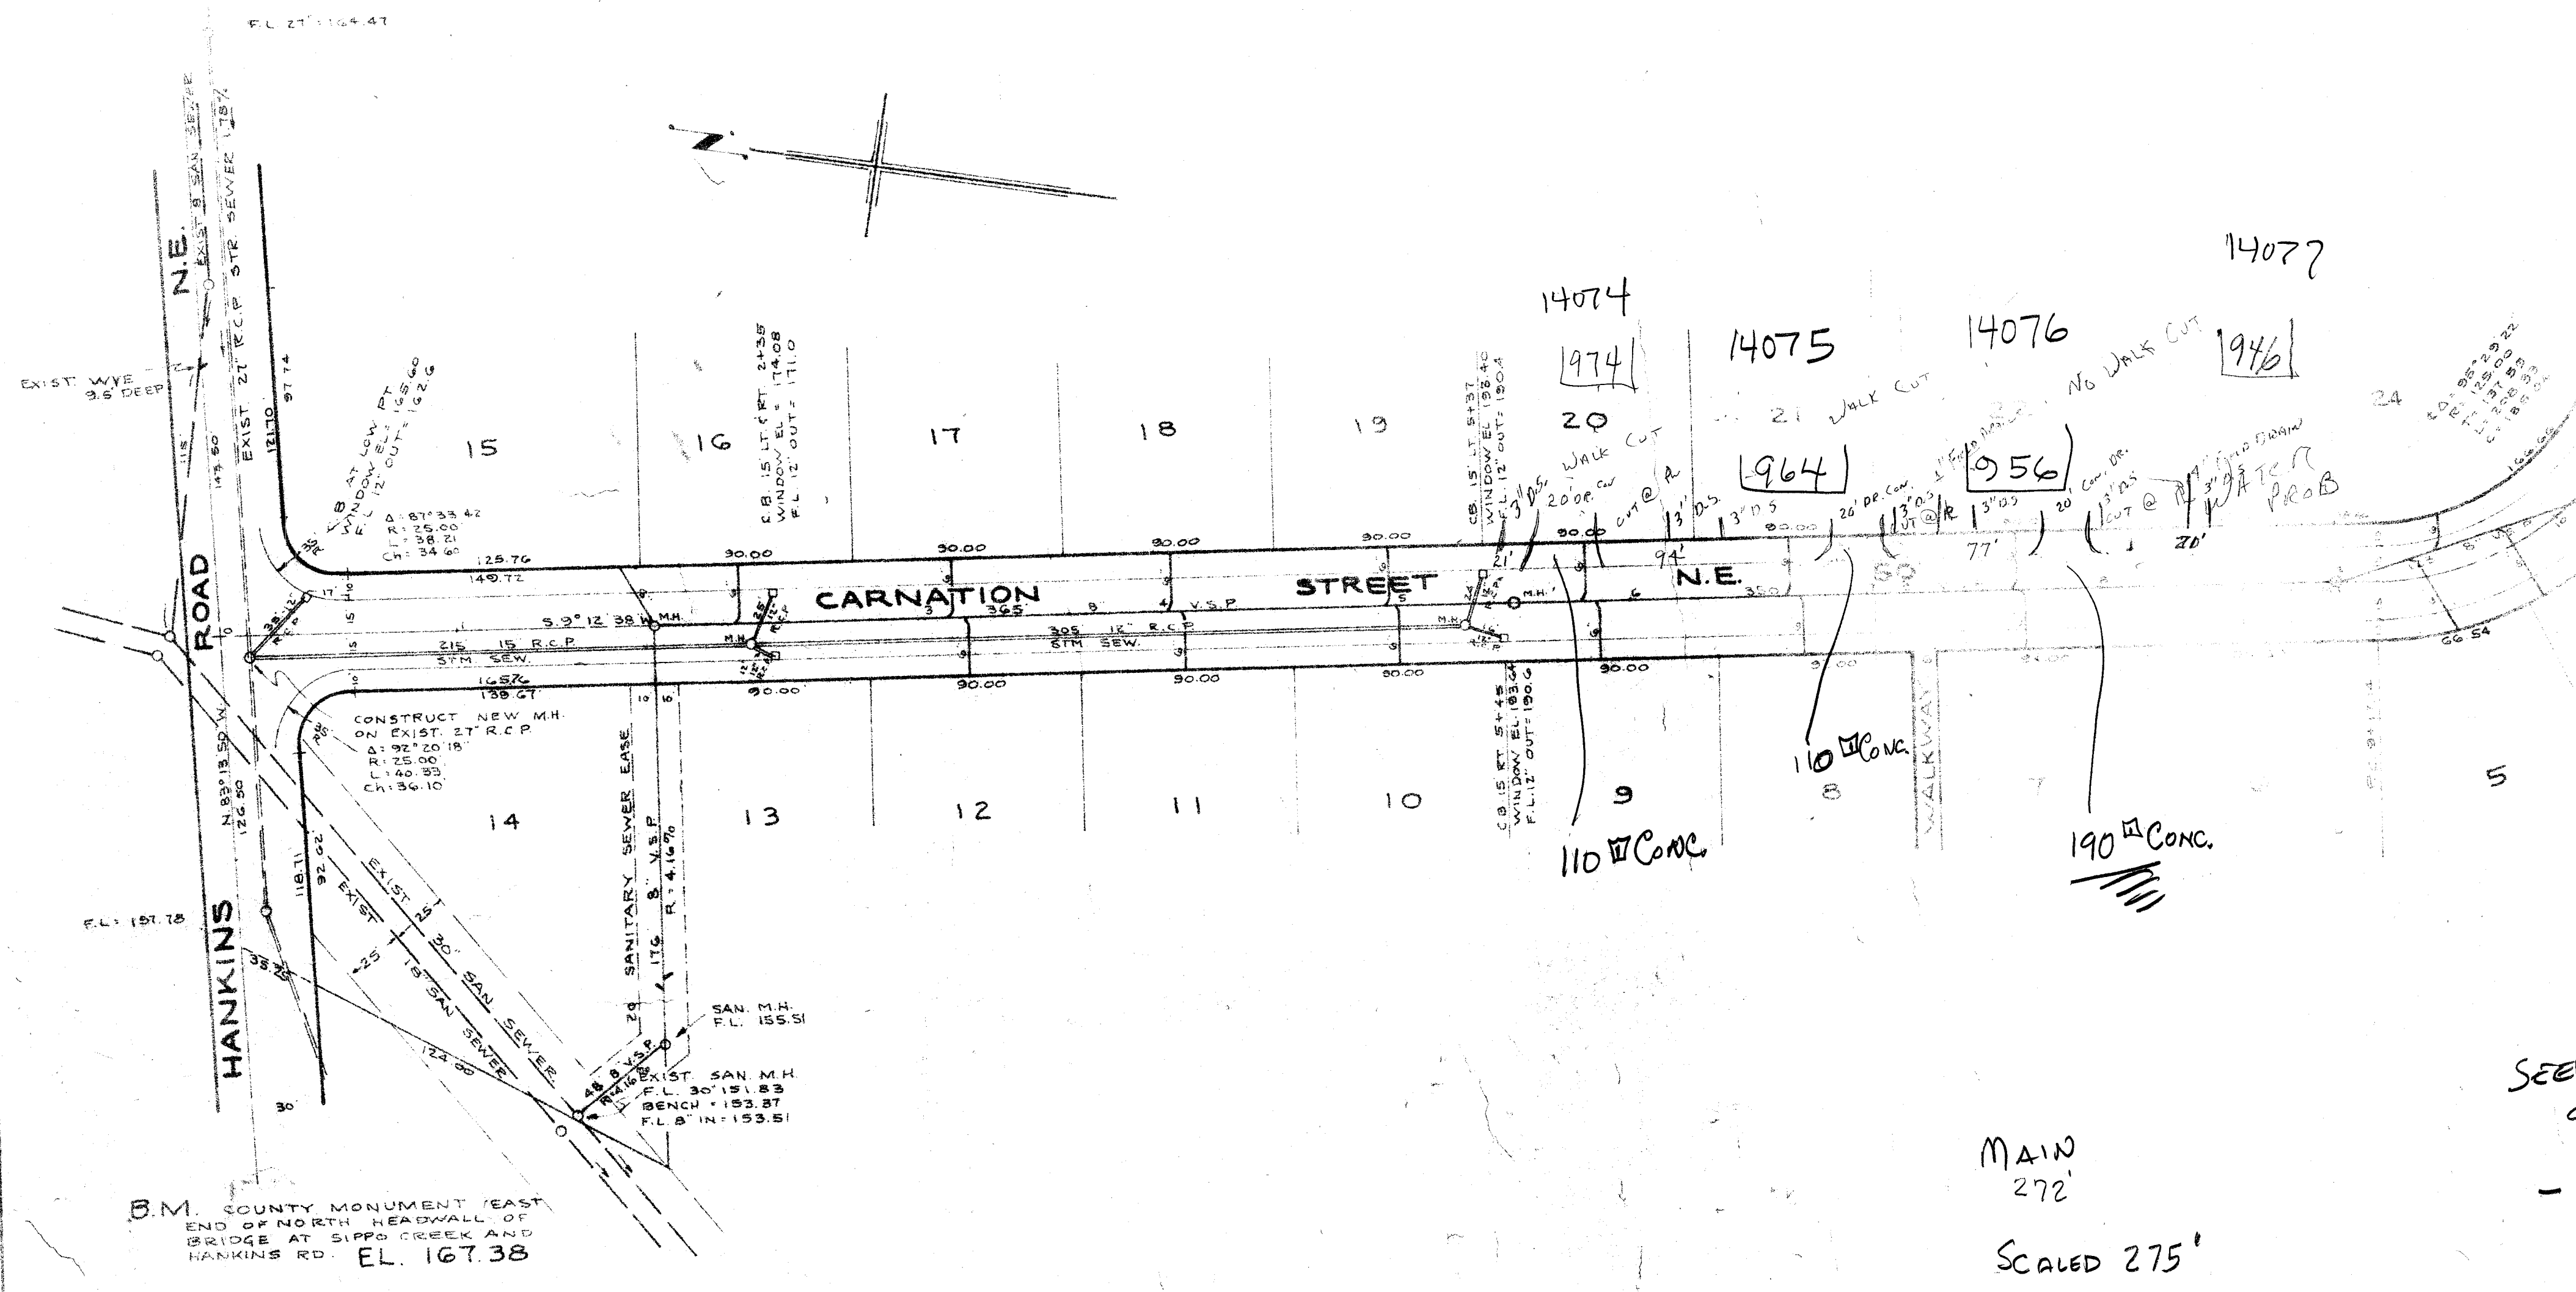

10" ϕ Plastic Jacket
\$ 4.35 a foot

NEED 275' 10" ϕ MAIN @ \$8.00 = 2,200.00
 REMOVE 410' $\square$ OF CONE DRWS 100.00
 REPLACE 410' 16" CONC. DRWS @ 2.50 = 1,025.00
 SAY 245 Baffle Siding Lump 400.00
 TIE INTO LUMP 100.00
 C.B. CRUSHER RUN @ 15.00 = 2,100.00
 14 TONS Jute Downspouts into main? Lump 200.00
 7-3" ϕ 2-4" ϕ 4235.00
 108 Conting 423.50
 \$ 4,658.50

SEED & SOD
 $9.5 \times 275 = 2,612.50$
 - CONC. $\frac{410}{9} = 45.56$
 SAY 245


MAIN 272'
 SCALED 275'

3" ϕ = .0491 $\square$
 4" ϕ = .0873 $\square$
 8" ϕ = .349 $\square$
 10" ϕ = .545 $\square$
 12" ϕ = .785 $\square$

COMBINED AREA OF 7-3" ϕ AND 2-4" ϕ IS .5182 $\square$ - 10" ϕ WILL HANDLE FLOW

Carnation St NE
 Water problem

PUMPING CHIPPY SEAL
AUGUST 17, 1978
OFF HANKINS - JACOB GLICKS HOUSE
- PUMPING - 5X20 - NOT IN DITCH
CURVE - WATER SATURATED SUB SOIL (OFF SIZE WATER)
5X10

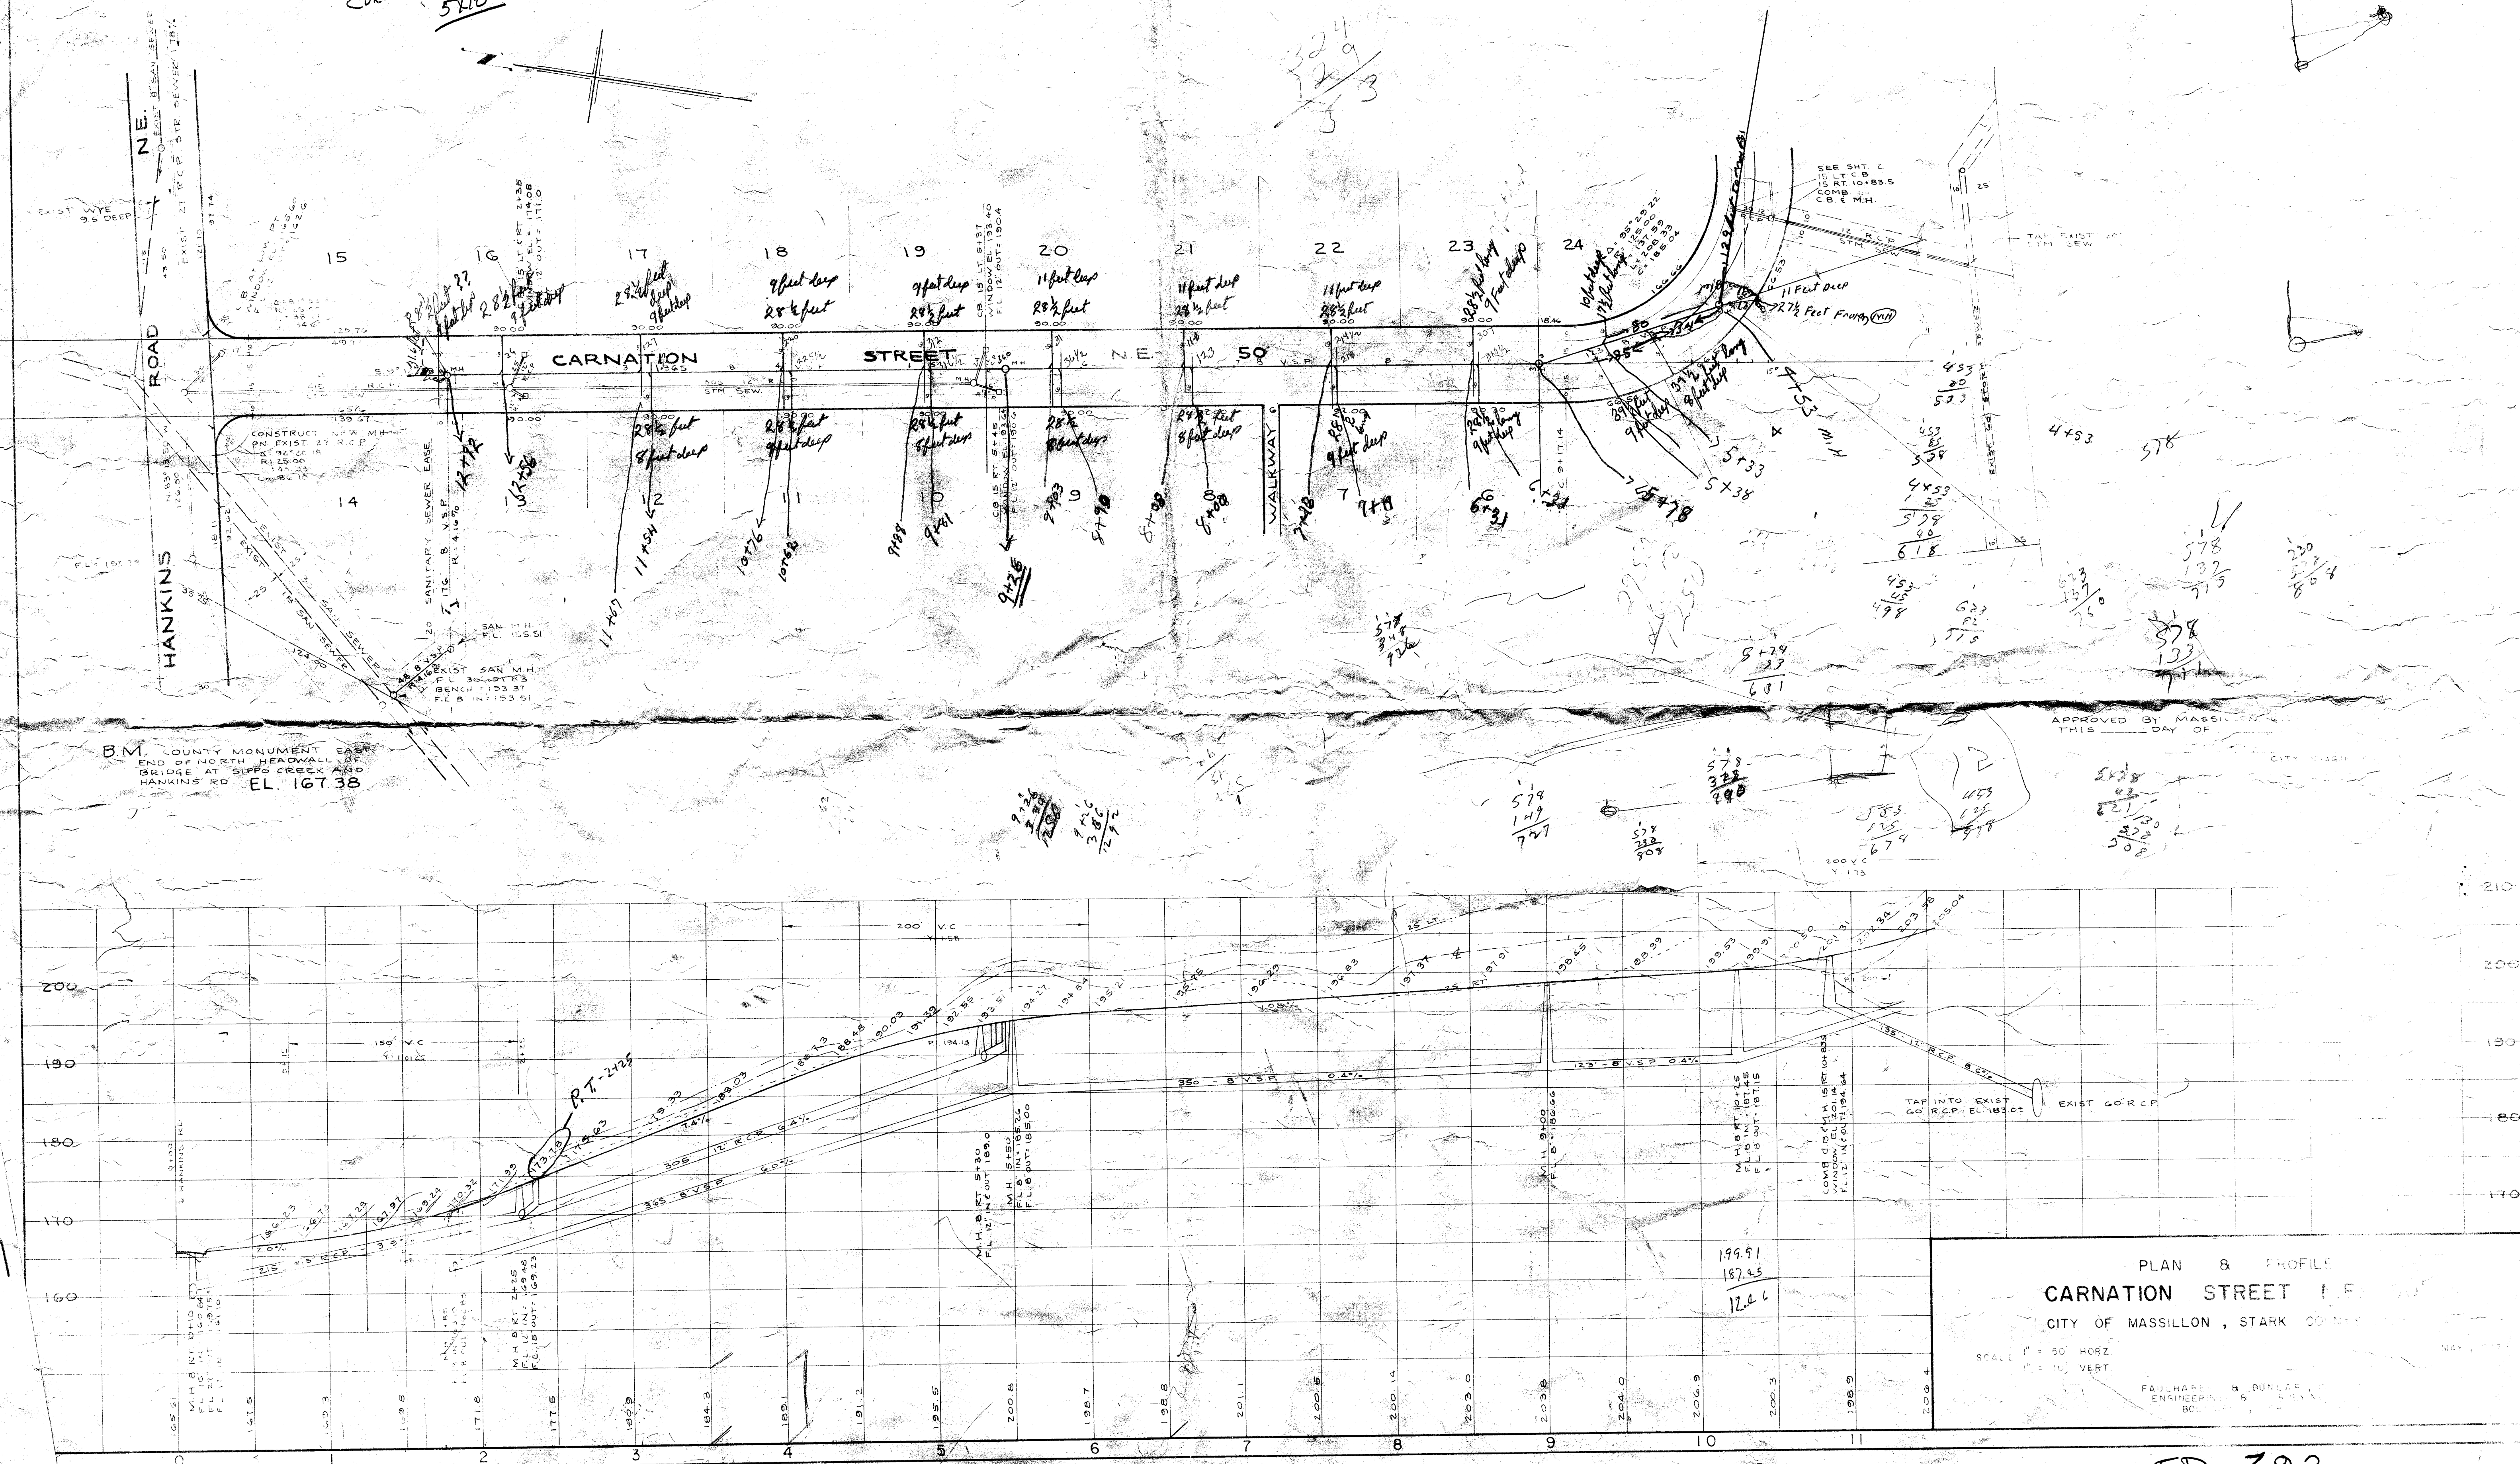
$$\begin{array}{r} 3 + 24 \\ 1 + 29 \\ \hline 7753 \end{array}$$


5D-392

200 250
39/9
28
300 Curve

250


h
h
05

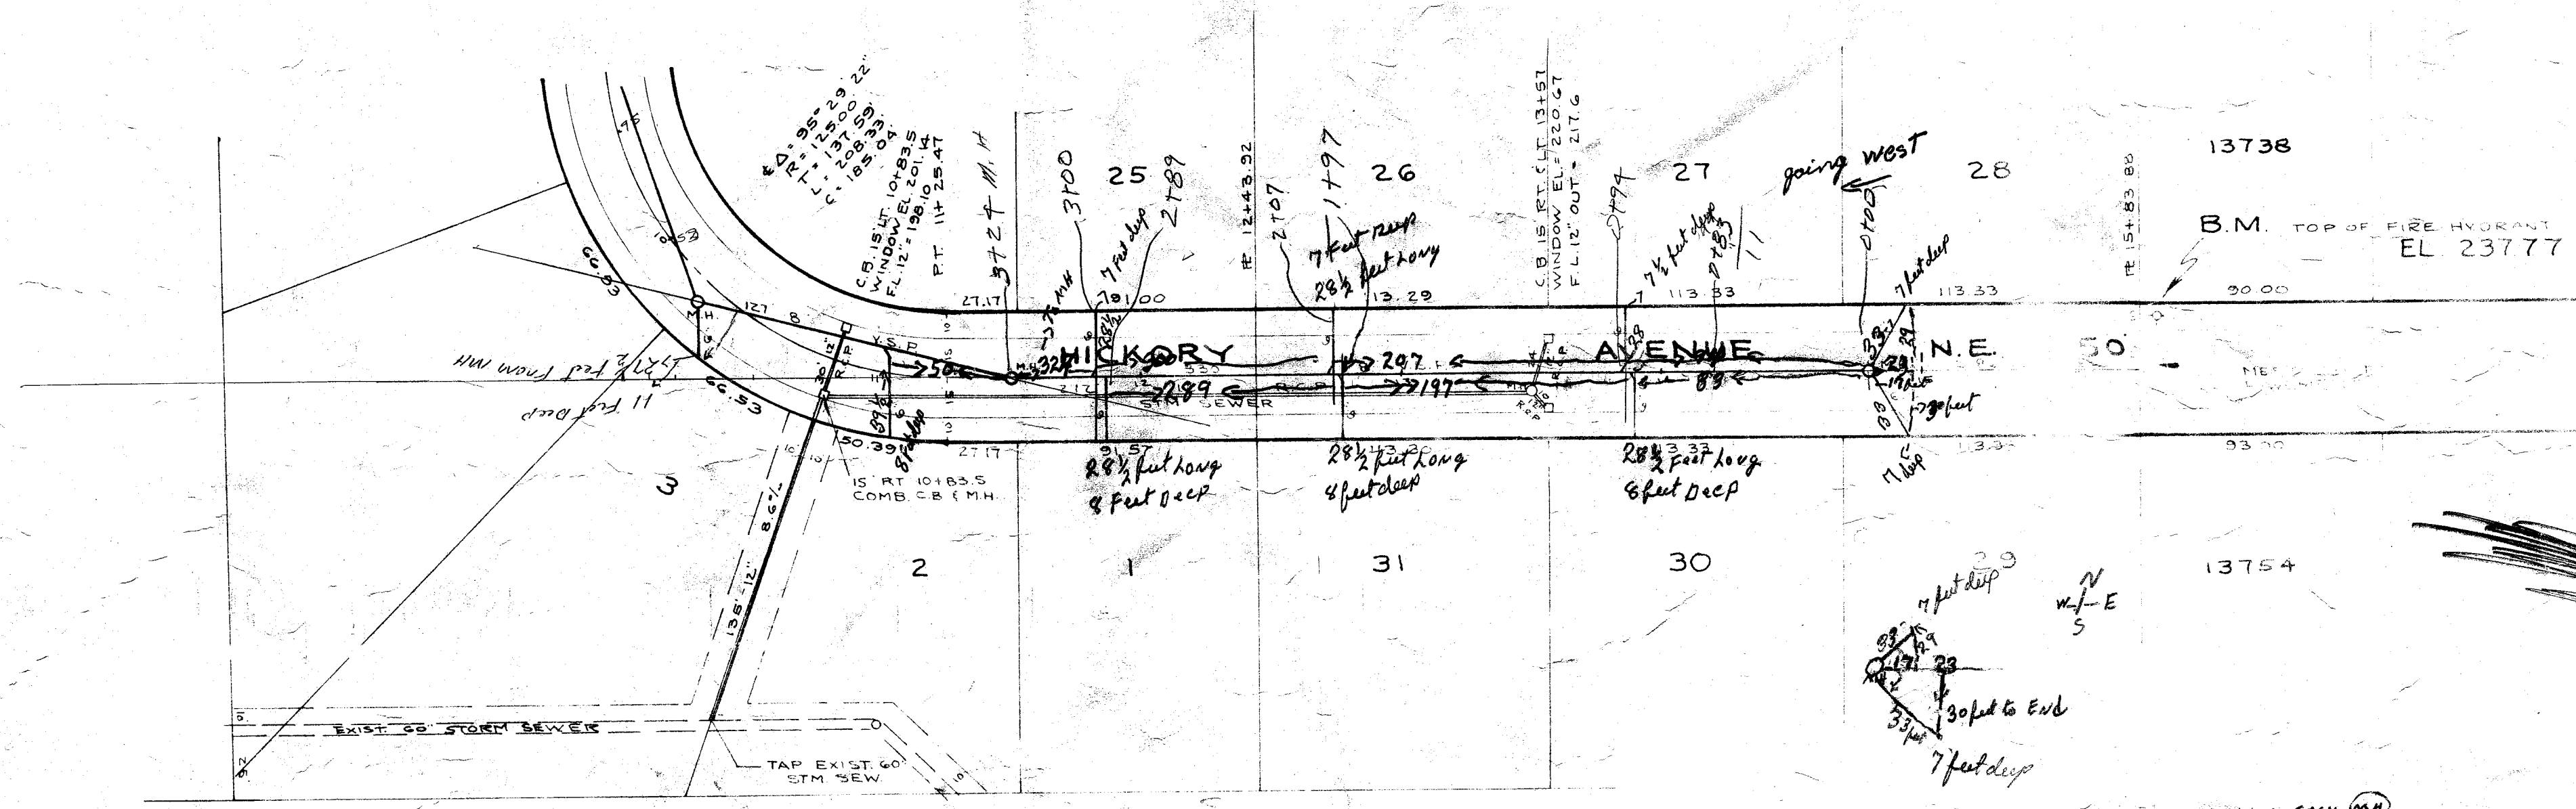

1st Lateral to north is 17 feet in line from (M)
27 feet over
33 feet from (M)

150
199

369.0
1189
1189.00
369.01
1568.01

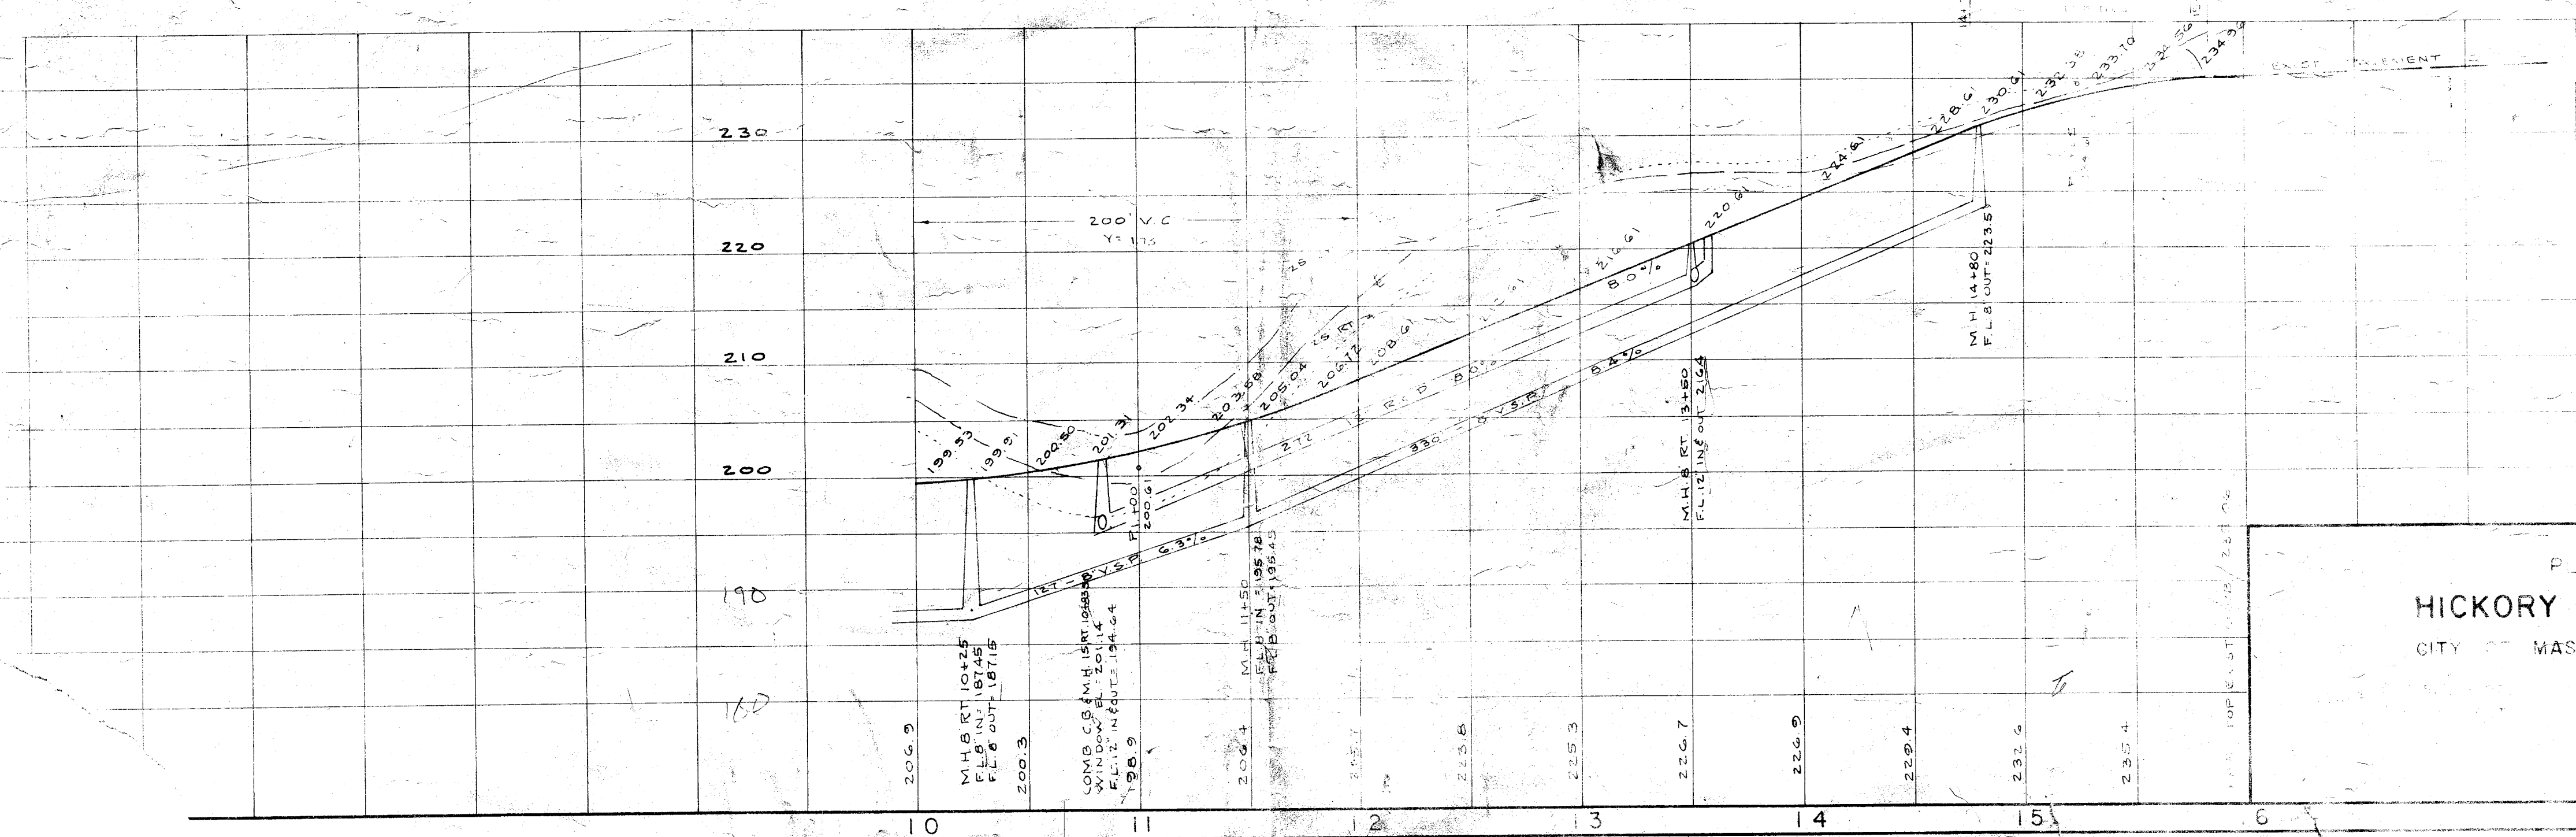

PLAN & PROFILE
HICKORY AVENUE N.E. 50'
CITY OF MASSILLON, STARK COUNTY, OH.
HABER & SONS
ENGINEERS & SURVEYORS
SULLY, OH.