

CERTIFICATION

I HEREBY CERTIFY THAT THE ACCOMPANYING MAP IS DRAWN FROM A CORRECT SURVEY MADE BY ME.

Robert F. Wagoner
REGISTERED SURVEYOR

CITY PLANNING COMMISSION

APPROVED THIS 23RD DAY OF MAY 1979 BY THE MASSILLON CITY PLANNING COMMISSION.

Robert F. Wagoner
SECRETARY

James J. Wagoner
CHAIRMAN

CITY COUNCIL

I HEREBY CERTIFY THAT THE LANDS DEDICATED FOR PUBLIC PURPOSES IN THE ACCOMPANYING PLAT HAVE BEEN ACCEPTED BY THE COUNCIL OF THE CITY OF MASSILLON BY ORDINANCE NO. 164 1979 PASSED ON THE 17TH DAY OF DECEMBER 1979.

Sharon K. Copat
CLERK

Melville H. Hencane
PRESIDENT

CITY LAW DIRECTOR

I HEREBY CERTIFY THAT THE ABSTRACT SUBMITTED WITH THIS PLAT SHOWS ALL NEVLY DEDICATED LANDS FOR PUBLIC PURPOSES TO BE FREE FROM ENCUMBRANCES.

Thomas V. Ferrero
CITY LAW DIRECTOR


OWNER'S CERTIFICATION

WE THE UNDERSIGNED BEING ALL THE OWNERS OF THE LAND HEREON PLATTED, DO HEREBY APPROVE THIS PLAT AND DEDICATE TO THE USE OF THE PUBLIC FOREVER ALL LANDS FOR PUBLIC PURPOSES SHOWN HEREON.

WITNESS
OWNER
John L. Platt
Harold B. Boster
W. F. Davis
Barbara L. Boster
James F. Woolley
Barth Wagoner
Wayne Samuel
PRES. MASSILLON IND. DEVELOPMENT F.D. INC.
PRES. LAVERNE RIESBECK
PRES. R & W SCREW, INC.
PRES. KITCH'N COOK'D, INC.

STATE OF OHIO
COUNTY OF STARK
BEFORE ME, A NOTARY PUBLIC IN AND FOR SAID COUNTY AND STATE, PERSONALLY APPEARED *Harold B. Boster*
Barbara L. Boster
James F. Woolley
Wayne Samuel
WHO
ACKNOWLEDGE THE SIGNING OF THE ABOVE TO BE THEIR OWN FREE ACT AND DEED
AS WITNESS, I SET MY HAND AND SEAL THIS 3 DAY OF January 1980.

John E. Thiele
NOTARY PUBLIC
MY COMMISSION EXPIRES May 28, 1980

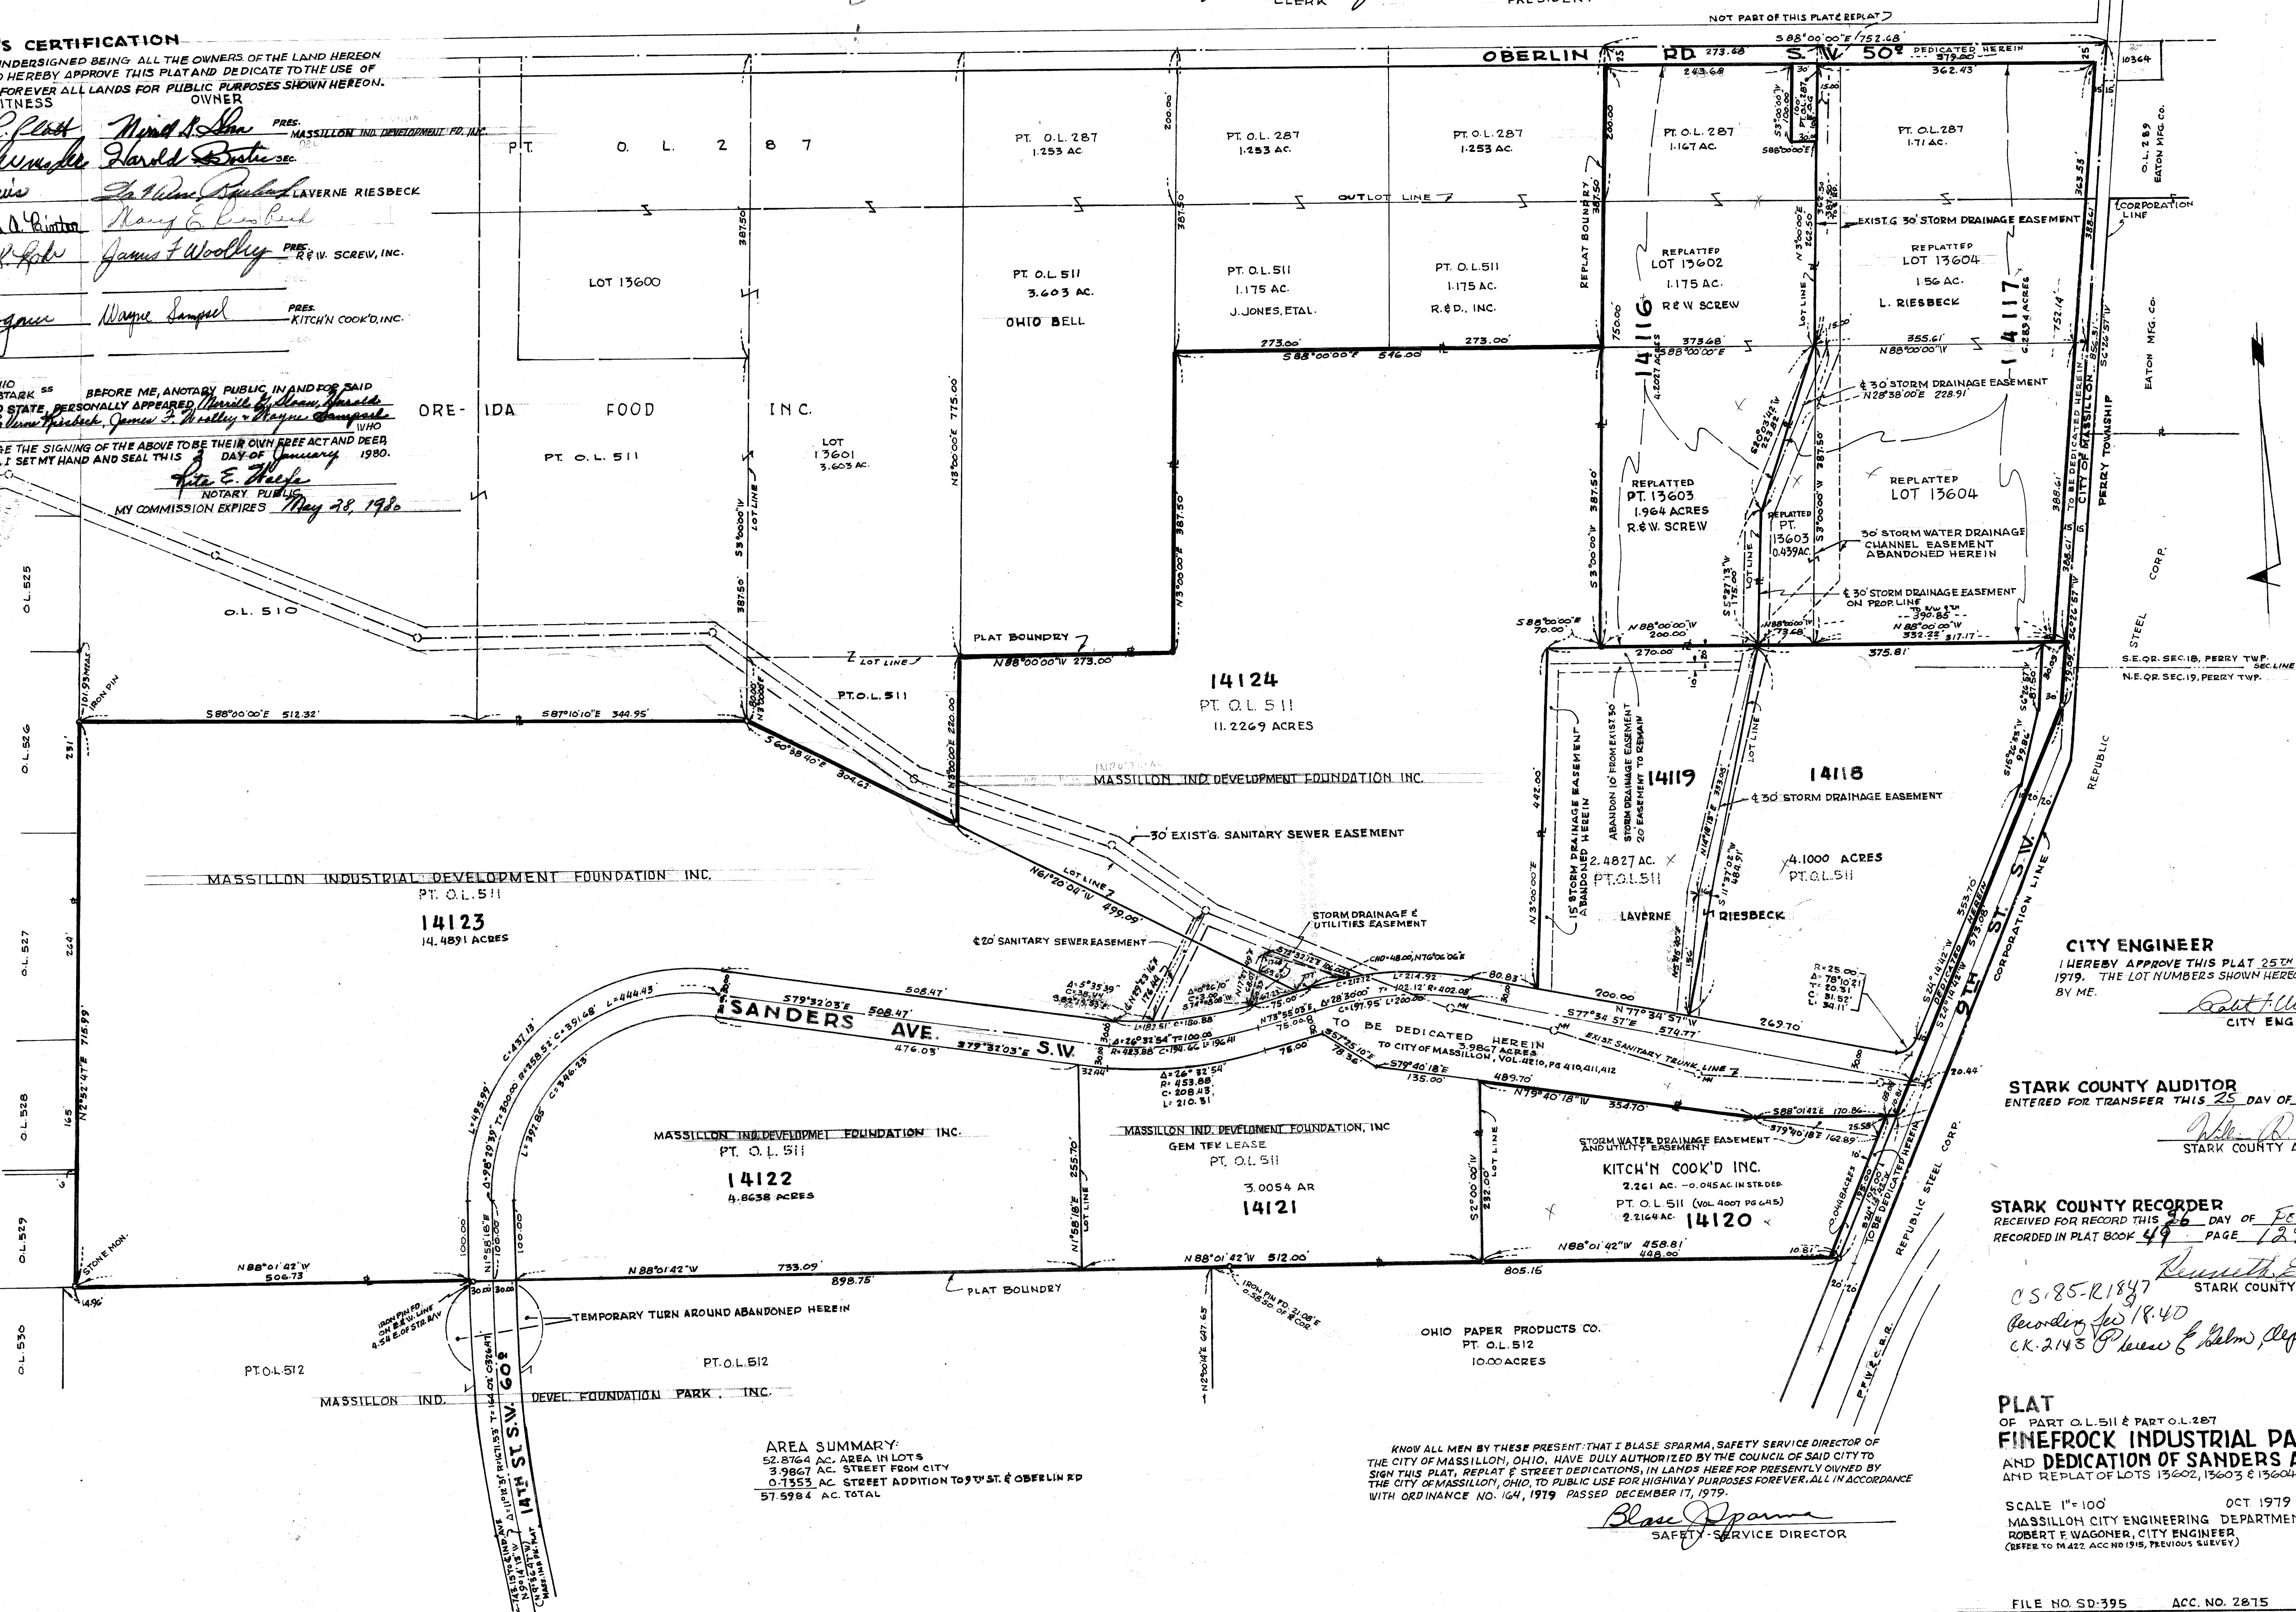

AREA SUMMARY:
52.8764 AC. AREA IN LOTS
3.9867 AC. STREET FROM CITY
0.1353 AC. STREET ADDITION TO 9TH ST. & OBERLIN RD.
57.9984 AC. TOTAL

KNOW ALL MEN BY THESE PRESENTS THAT I BLASE SPARMA, SAFETY SERVICE DIRECTOR OF THE CITY OF MASSILLON, OHIO, HAVE DULY AUTHORIZED BY THE COUNCIL OF SAID CITY TO SIGN THIS PLAT, REPLAT & STREET DEDICATIONS, IN LANDS HEREFOR PRESENTLY OWNED BY THE CITY OF MASSILLON, OHIO, TO PUBLIC USE FOR HIGHWAY PURPOSES FOREVER, ALL IN ACCORDANCE WITH ORDINANCE NO. 164, 1979 PASSED DECEMBER 17, 1979.

Blase Sparma
SAFETY SERVICE DIRECTOR

CITY ENGINEER

I HEREBY APPROVE THIS PLAT 25TH DAY OF OCTOBER 1979. THE LOT NUMBERS SHOWN HEREON WERE ASSIGNED BY ME.

Robert F. Wagoner
CITY ENGINEER

STARK COUNTY AUDITOR

ENTERED FOR TRANSFER THIS 25 DAY OF February 1980.

William R. Ream
STARK COUNTY AUDITOR

STARK COUNTY RECORDER

RECEIVED FOR RECORD THIS 26 DAY OF FEB 1980.
RECORDED IN PLAT BOOK 49 PAGE 129

Kimberly E. Moore
STARK COUNTY RECORDER
05.85-121847
Recording fee 18.40
C.K. 2143 Platte & Belmont, Deputy

PLAT
OF PART O.L. 511 & PART O.L. 287
FINE ROCK INDUSTRIAL PARK
AND DEDICATION OF SANDERS AVE. S.W.
AND REPLAT OF LOTS 13602, 13603 & 13604

SCALE 1"=100' OCT 1979
MASSILLON CITY ENGINEERING DEPARTMENT
ROBERT F. WAGONER, CITY ENGINEER
(REFER TO M422 ACC NO 1915, PREVIOUS SURVEY)