

APPROVED BY THE PLANNING COMMISSION OF THE CITY OF MASSILLON,
OHIO AT A MEETING HELD MAY 23, 1979.


Robert H. Brown Paul J. C. Brown
SECRETARY CHAIRMAN

AUTHORIZED AND ACCEPTED BY THE CITY COUNCIL OF
THE CITY OF MASSILLON BY ORDINANCE NO. 98, 1980.
PASSED JUNE 26, 1980.

Mary Ann Coyne Melville Hemenway
CLERK PRESIDENT

I HEREBY APPROVE THIS PLAT THIS 26TH DAY OF NOV. 1980. LOT NUMBERS SHOWN HEREON WERE ASSIGNED BY ME.

Robert F. Clogner
CITY ENGINEER

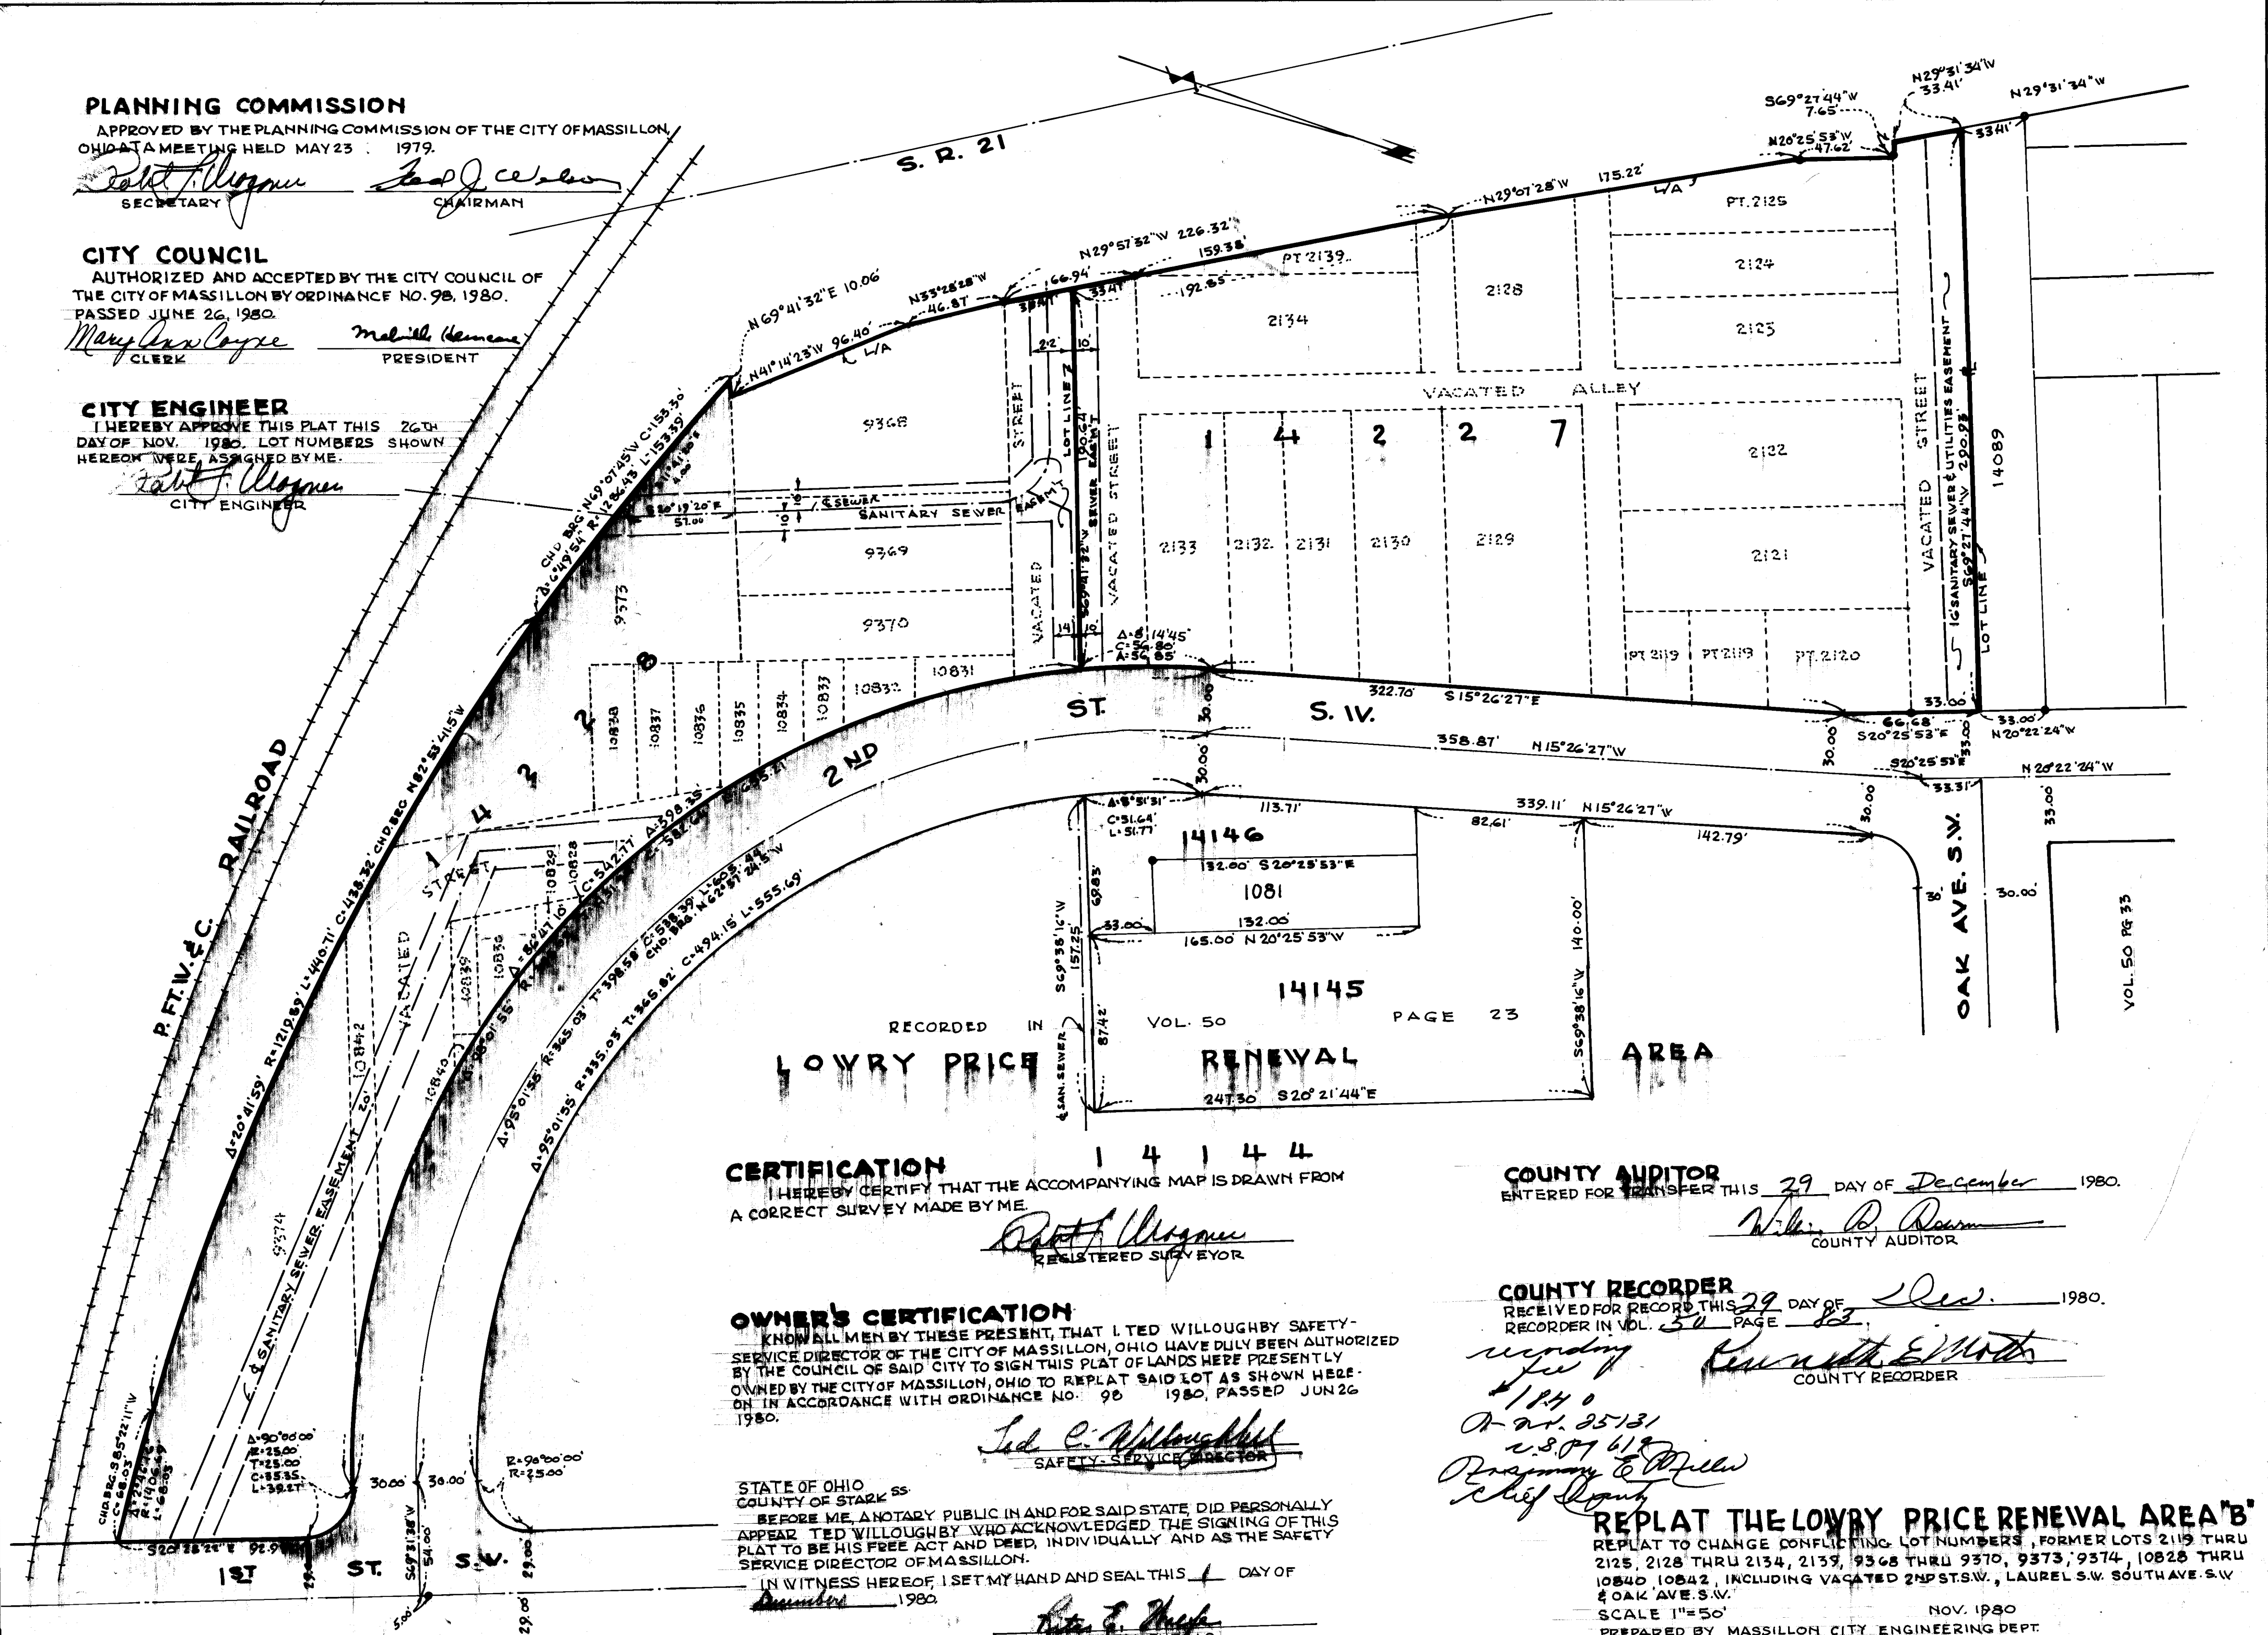

CERTIFICATION
I HEREBY CERTIFY THAT THE ACCOMPANYING MAP IS DRAWN FROM
A CORRECT SURVEY MADE BY ME.

BY ME. 
REGISTERED SURVEYOR

OWNER'S CERTIFICATION
 KNOW ALL MEN BY THESE PRESENT, THAT I, TED WILLOUGHBY SAFETY-SERVICE DIRECTOR OF THE CITY OF MASSILLON, OHIO HAVE DULY BEEN AUTHORIZED BY THE COUNCIL OF SAID CITY TO SIGN THIS PLAT OF LANDS HERE PRESENTLY OWNED BY THE CITY OF MASSILLON, OHIO TO REPLAT SAID LOT AS SHOWN HEREON IN ACCORDANCE WITH ORDINANCE NO. 98 1980, PASSED JUN 26 1980.

Ltd. C. W. Blough
SAFETY-SERVICE DIRECTOR

STATE OF OHIO
COUNTY OF STARK ss.

BEFORE ME, A NOTARY PUBLIC IN AND FOR SAID STATE, DID PERSONALLY
APPEAR TED WILLOUGHBY WHO ACKNOWLEDGED THE SIGNING OF THIS
PLAT TO BE HIS FREE ACT AND DEED, INDIVIDUALLY AND AS THE SAFETY
SERVICE DIRECTOR OF MASSILLON.

IN WITNESS WHEREOF, I SET MY HAND AND SEAL THIS 1 DAY OF December 1980.

Notary Public

RITA E. WOLFE
Notary Public, State of Ohio
My Commission Expires May 2, 1985

COUNTY AUDITOR
ENTERED FOR TRANSFER THIS 29 DAY OF December 1980.

W. P. Pearson
COUNTY AUDITOR

COUNTY RECORDER
RECEIVED FOR RECORD THIS 29 DAY OF Dec. 1980.
RECORDER IN VOL. 54 PAGE 83

RECORDED IN VOL. 36 PAGE 174
recording fee
 \$184.00
 A. A. 25131
 U.S. 07 612
Prasanna E. Miller
Chief Deputy
 RECIAT THE LOWBY PRICE RENE

REPLAT THE LOWRY PRICE RENEWAL AREA "B"

REPEAT THE FOLLOWING PRICE RENEWAL AREA
 REPEAT TO CHANGE CONFLICTING LOT NUMBERS, FORMER LOTS 2119 THRU
 2125, 2128 THRU 2134, 2139, 9368 THRU 9370, 9373, 9374, 10828 THRU
 10840, 10842, INCLUDING VACATED 2ND ST. S.W., LAUREL S.W. SOUTH AVE. S.W
 & OAK AVE. S.W.

SCALE 1"=50' NOV. 1980
PREPARED BY MASSILLON CITY ENGINEERING DEPT.
ROBERT F. WAGONER, CITY ENGINEER

CERTIFICATION

I HEREBY CERTIFY THAT THE ACCOMPANYING MAP IS DRAWN FROM A CORRECT SURVEY MADE BY ME.

Robert J. Wagoner
REGISTERED SURVEYOR

OWNER'S CERTIFICATION (CITY)

KNOW ALL MEN BY THESE PRESENTS THAT I, RICHARD S. KASERMAN, SAFETY-SERVICE DIRECTOR OF THE CITY OF MASSILLON, OHIO, HAVE DULY BEEN AUTHORIZED BY THE COUNCIL OF SAID CITY TO SIGN THIS PLAT OF LANDS HERE PRESENTLY OWNED BY THE CITY OF MASSILLON, OHIO, TO PUBLIC USE FOR HIGHWAY PURPOSES PERMANENTLY IN ACCORDANCE WITH ORDINANCE NO. 98, 1980, PASSED JUNE 26, 1980.

Richard S. Kaserman
SAFETY-SERVICE DIRECTOR

STATE OF OHIO
COUNTY OF STARK

BEFORE ME, A NOTARY PUBLIC IN AND FOR SAID STATE, DID PERSONALLY APPEAR *Richard S. Kaserman*, WHO ACKNOWLEDGED THE SIGNING OF THIS PLAT TO BE HIS FREE ACT AND DEED, INDIVIDUALLY AND AS THE SAFETY-SERVICE DIRECTOR OF MASSILLON.

IN WITNESS WHEREOF, I SET MY HAND AND SEAL THIS 27 DAY OF JUNE 1980.

RITA E. WOLFE
Notary Public, State of Ohio
My Commission Expires May 31, 1985

Rita E. Wolfe
NOTARY PUBLIC

PLANNING COMMISSION

APPROVED BY THE PLANNING COMMISSION OF THE CITY OF MASSILLON, OHIO AT A MEETING HELD MAY 23, 1979.

Robert J. Wagoner SECRETARY
Fred J. Carlson CHAIRMAN

CITY COUNCIL

AUTHORIZED AND ACCEPTED BY THE CITY OF MASSILLON, OHIO BY ORDINANCE NO. 98, PASSED JUNE 26, 1980.

Mary Ann Conner CLERK
Melville Kencana PRESIDENT

CITY ENGINEER

I HEREBY APPROVE THIS PLAT THIS 26TH DAY OF JUNE 1980 THE LOT NUMBERS SHOWN HEREON WERE ASSIGNED BY ME.

Robert J. Wagoner
CITY ENGINEER

COUNTY AUDITOR

ENTERED FOR TRANSFER THIS 2 DAY OF JULY 1980.

William R. Brown
COUNTY AUDITOR

COUNTY RECORDER

RECEIVED FOR RECORD THIS 2 DAY OF JULY 1980.
RECORDED IN VOL. 30 PAGE 23

CL# 2452
C.S. Pg. 284
R# 10518

By *Marsha Staker, Rep.*

PLAT & REPLAT OF THE LOWRY PRICE RENEWAL AREA "B"


STREET DEDICATION, VACATION, ALLEY VACATION & REPLAT OF LOTS NO. 338 THRU 343, 1047, 1050, 1082 THRU 1092, 1098, 2119 THRU 2125, 2128 THRU 2135, 9368 THRU 9370, 9373, 9374, 10820 THRU 10840, 10842, 12485 THRU 12493, IN THE LOWRY PRICE RENEWAL AREA

CITY OF MASSILLON, STARK COUNTY, OHIO

PREPARED BY THE ENGINEERING DEPT., CITY OF MASSILLON
CITY ENGINEER - ROBERT WAGONER

SCALE 1" = 50'

CITY ENGINEER

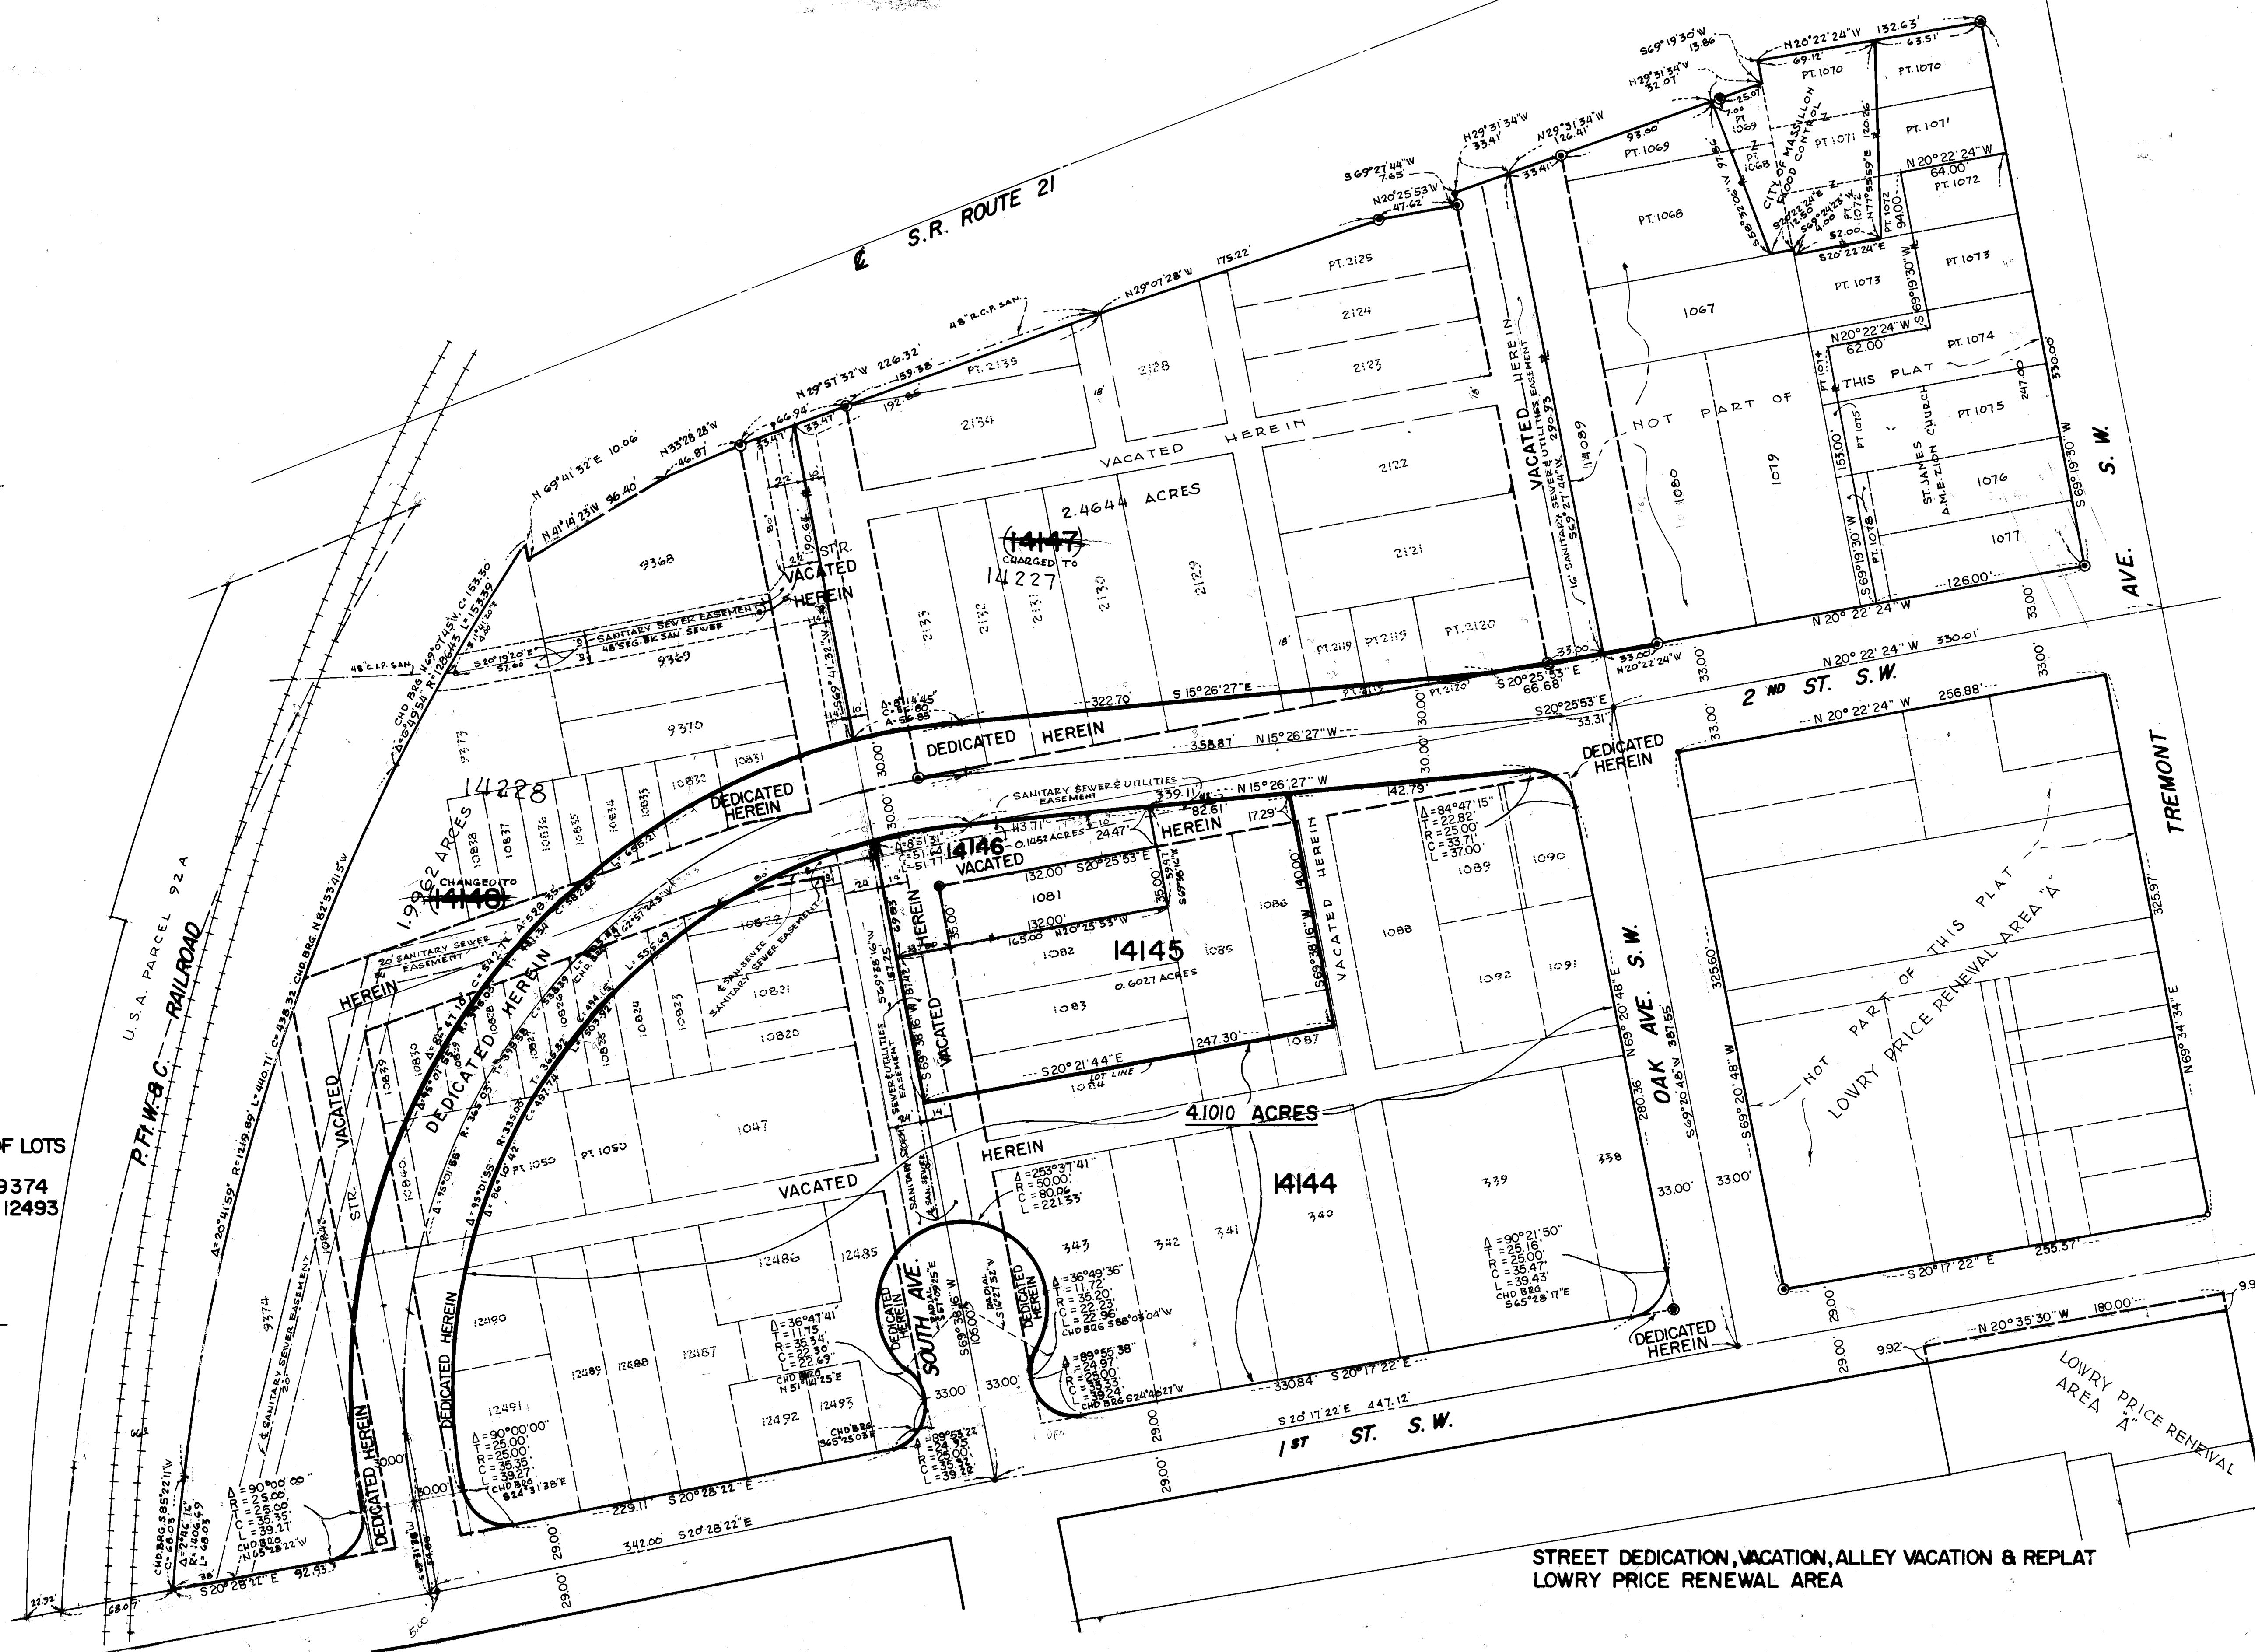

STREET DEDICATION, VACATION, ALLEY VACATION & REPLAT
LOWRY PRICE RENEWAL AREA

APPROVED BY THE PLANNING COMMISSION OF THE CITY OF MASSILLON,
OHIO AT A MEETING HELD MAY 23 1979.

~~CHAIRMAN~~

AUTHORIZED AND ACCEPTED BY THE CITY COUNCIL OF
THE CITY OF MASSILLON BY ORDINANCE NO. 98, 1980.
PASSED JUNE 26, 1980.

Melville (Hemcar)
PRESIDENT ✓

I HEREBY APPROVE THIS PLAT THIS 26TH DAY OF NOV. 1980. LOT NUMBERS SHOWN HEREON WERE ASSIGNED BY ME.

CITY ENGINEER

CERTIFICATION
I HEREBY CERTIFY THAT THE ACCOMPANYING MAP IS DRAWN FROM
A CORRECT SURVEY MADE BY ME.

BY ME: Ralph W. Wagoner
REGISTERED SURVEYOR

OWNERS CERTIFICATION
KNOWALL MEN BY THESE PRESENT, THAT I, TED WILLOUGHBY SAFETY-SERVICE DIRECTOR OF THE CITY OF MASSILLON, OHIO HAVE DULY BEEN AUTHORIZED BY THE COUNCIL OF SAID CITY TO SIGN THIS PLAT OF LANDS HERE PRESENTLY OWNED BY THE CITY OF MASSILLON, OHIO TO REPLAT SAID LOT AS SHOWN HEREON IN ACCORDANCE WITH ORDINANCE NO. 98 1980, PASSED JUN 26 1980.

BEFORE ME, A NOTARY PUBLIC IN AND FOR SAID STATE, DID PERSONALLY
APPEAR TED WILLOUGHBY WHO ACKNOWLEDGED THE SIGNING OF THIS
PLAT TO BE HIS FREE ACT AND DEED, INDIVIDUALLY AND AS THE SAFETY
SERVICE DIRECTOR OF MASSILLON.

SERVICE DIRECTOR OF MASSILLON.
 IN WITNESS WHEREOF, I SET MY HAND AND SEAL THIS 1 DAY OF
December 1980.

Rita E. Haege
NOTARY PUBLIC

COUNTY AUDITOR
ENTERED FOR TRANSFER THIS _____ DAY OF _____ 1980.

COUNTY AUDITOR

COUNTY RECORDER
RECEIVED FOR RECORD THIS _____ DAY OF _____ 1980.
RECORDER IN VOL. _____ PAGE _____.

COUNTY RECORDER

REPEAT THE LOWRY PRICE RENEWAL AREAS
REPLAT TO CHANGE CONFLICTING LOT NUMBERS, FORMER LOTS 2119 THRU
2125, 2128 THRU 2134, 2139, 9368 THRU 9370, 9373, 9374, 10828 THRU
10840, 10842, INCLUDING VACATED 2ND ST. S.W., LAUREL S.W. SOUTH AVE. S.W.
E OAK AVE. S.W.

SCALE 1"=50' NOV. 1980
PREPARED BY MASSILLON CITY ENGINEERING DEPT.
ROBERT F. WAGONER, CITY ENGINEER