


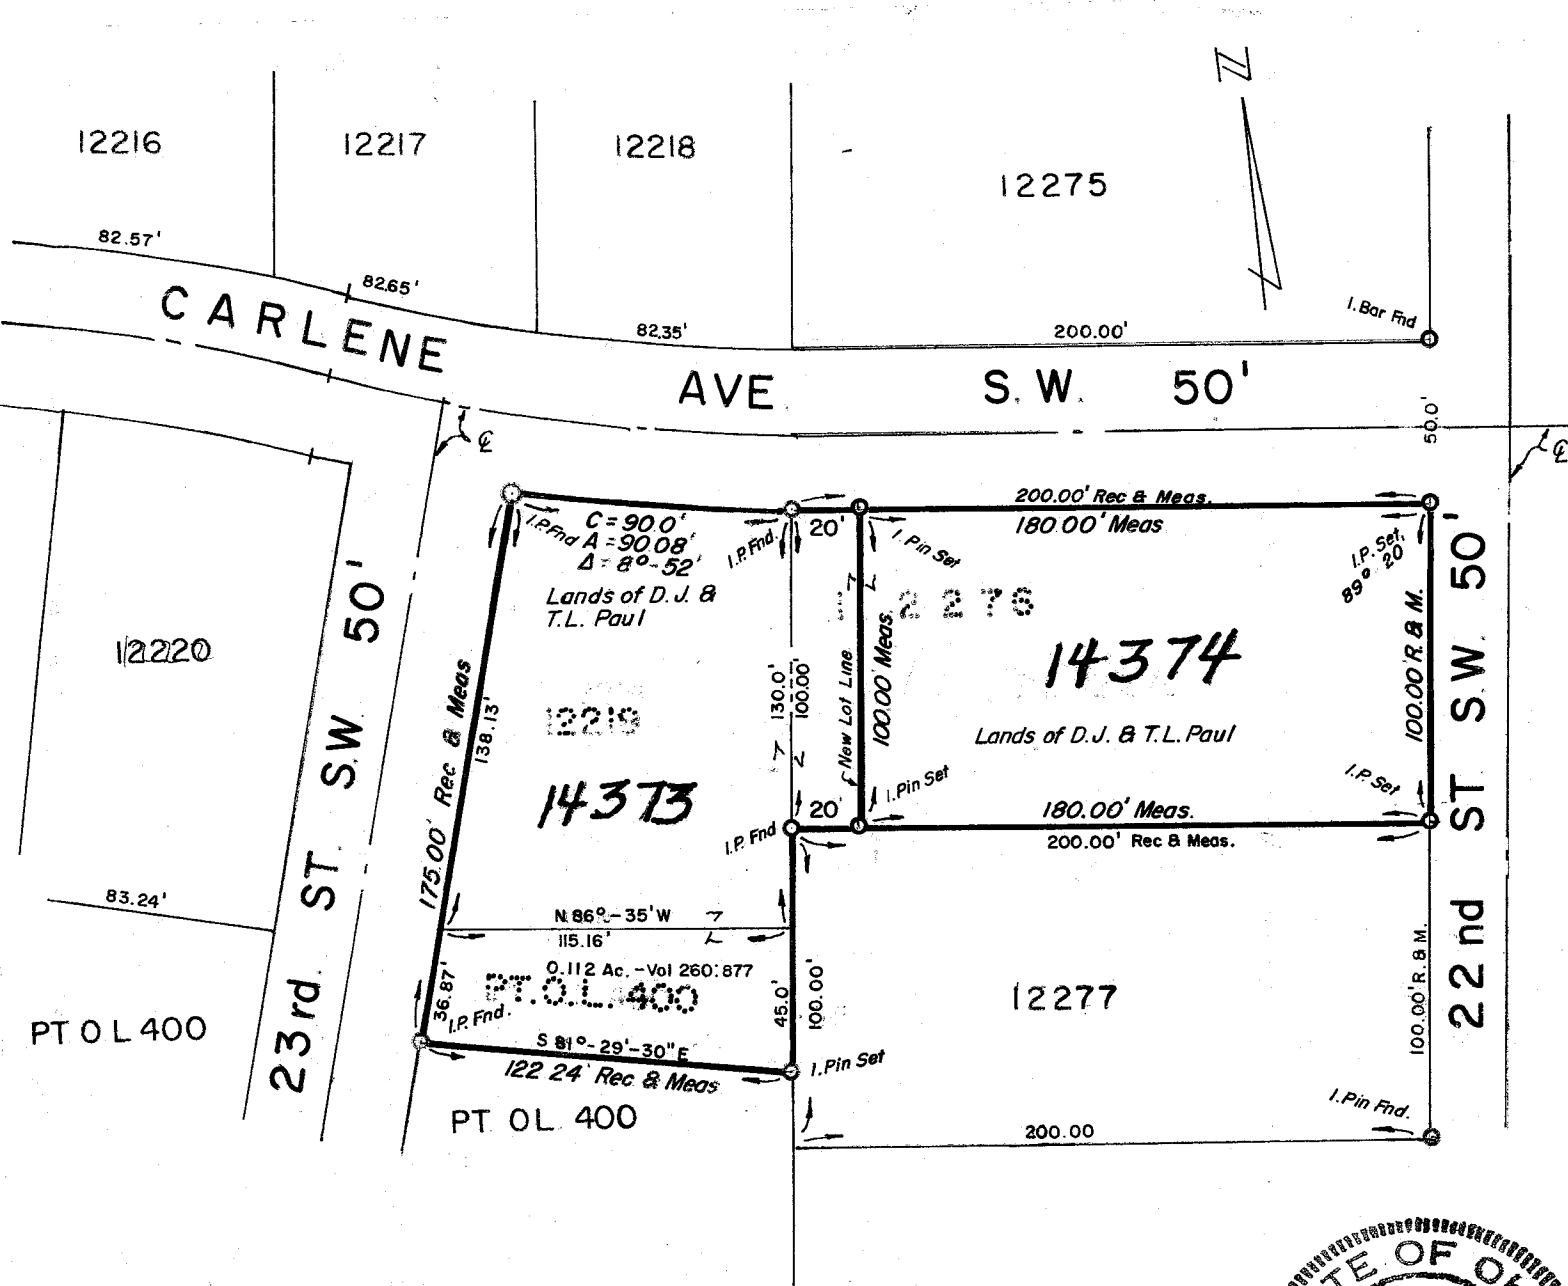

STARK COUNTY RECORDER

Received for record this 8th day of February, 1985
 Recorded in Volume 53 Page 18, this 8th day
 of February, 1985
Fee \$6.30
Janet Weir Creighton
 STARK COUNTY RECORDER

CERTIFICATION

I hereby certify the adjacent to be a correct replat of Lots 12219, 12276, &
 Pt. of O.L. 400 in the City of Massillon, Ohio.
Orville R. DeBos, Jr.
 REGISTERED SURVEYOR

PLANNING COMMISSION

Approved by the Massillon Planning Commission at a meeting held on
DEC. 12, 1984
Bob Wilson CHAIRMAN
Robert F. Wagner SECRETARY

CITY COUNCIL

Accepted by the City Council of Massillon, Ohio by Ord. number 186-1984
 passed JAN. 7, 1985
Mary Ann Coyne CLERK
Ronald E. Mang PRESIDENT

ACKNOWLEDGEMENT

Know all men by these present, that we the undersigned owners of the land
 delineated hereon, do hereby acknowledge the signing of the same to be our
 free act and deed, and do hereby replat our land.

WITNESS

Orville R. DeBos, Jr.
Orville R. DeBos, Jr.

OWNERS
Douglas J. Paul
Terri L. Paul

COUNTY OF STARK
 STATE OF OHIO ss

Before me a Notary Public, in and for said county, did personally appear Douglas J.
 & Terri L. Paul, owners of lots no. 12276, 12219, & O.L. 400 in the City of Massillon, Ohio,
 shown hereon, do hereby acknowledge the signing of same to be our free act and deed.
 according to law.
 In witness whereof, I hereunto set my hand and seal this 7th day of December
 1984
 My commission expires February 24, 1988

Jeffrey A. Hadron
 NOTARY PUBLIC

REPLAT OF LOTS 12219, 12276, & PT. O.L. 400 IN THE
 CITY OF MASSILLON, COUNTY OF STARK, OHIO
 SCALE: 1" = 60'
 DATE: DEC. 3, 1984

FILE NO. SD-406 ACC. NO. 3021

STARK COUNTY AUDITOR

Enter for tranfer this 30 day of January, 1985

William D. Brown
 STARK COUNTY AUDITOR

MASSILLON CITY ENGINEER

Lot numbers 14373, 14374

assigned by Massillon City Engineer
Robert F. Wagner
 CITY ENGINEER

