

NOTARY:

STATE OF OHIO
COUNTY OF STARK

BEFORE ME, A NOTARY PUBLIC IN AND FOR SAID STATE DID
PERSONALLY APPEAR TED WILLOUGHBY WHO ACKNOWLEDGED
THE SIGNING OF THIS PLAT TO BE HIS FREE ACT AND DEED,
INDIVIDUALLY AND AS THE SAFETY SERVICE DIRECTOR OF MASSILLON.
IN WITNESS WHEREOF, I SET MY HAND AND SEAL THIS ____ DAY
OF ____ 1985.

COUNTY AUDITOR:
ENTERED FOR TRANSFER THIS ____ DAY OF ____
1985.

COUNTY RECORDER
RECEIVED FOR RECORD THIS ____ DAY OF ____ 1985.
RECORDED IN VOL. ____ PAGE ____.

REFERENCES:

PLAT OF KENT JARVIS 1ST ADD. P.B. 1 PG. 53, NOTES OF SURVEY
OF MILL RACE, JAN. 7, 1854, STK CO. REC.
UNRECORDED PLAT, SIBILA'S SUBDIVISION, PT. O.L. 87, SURVEY'D
JUNE 8-10, 1901, D.C. BORTON C.E. FILE NO. 5089 & P.B. 1-P28, MASS
CITY ENG. OFF.
PLAT OF EAST TREMONT RD., SURVEYED FEB. 5, 1844 BY A. LINGH
& 1877 BY F.W. WARTHORST, CITY ENG. P.B. 1 PG. 60 MASS. ENG. OFF.
MISCLYMOND'S SUBD. P.B. 2 PG. 46 STK CO. REC. APR. 28, 1868
SURVEY TREMONT AVE. S.E. FD BK 90 PG 37 12/15/30 AND
F.B. 73 PG 73, 9/27/27. MASS. CITY ENG.
SURVEY PROPOSED SIPPY PK. EXT. LOC. VELLMAN &
TREMONT, F.B. 231 PG. 39 10/29/73 MASS. CITY ENG.

NOTARY PUBLIC


N56° 46' 48" E

COUNTY RECORDER

N52° 01' 43" E

WELLMAN

AVE. S.E. 60'

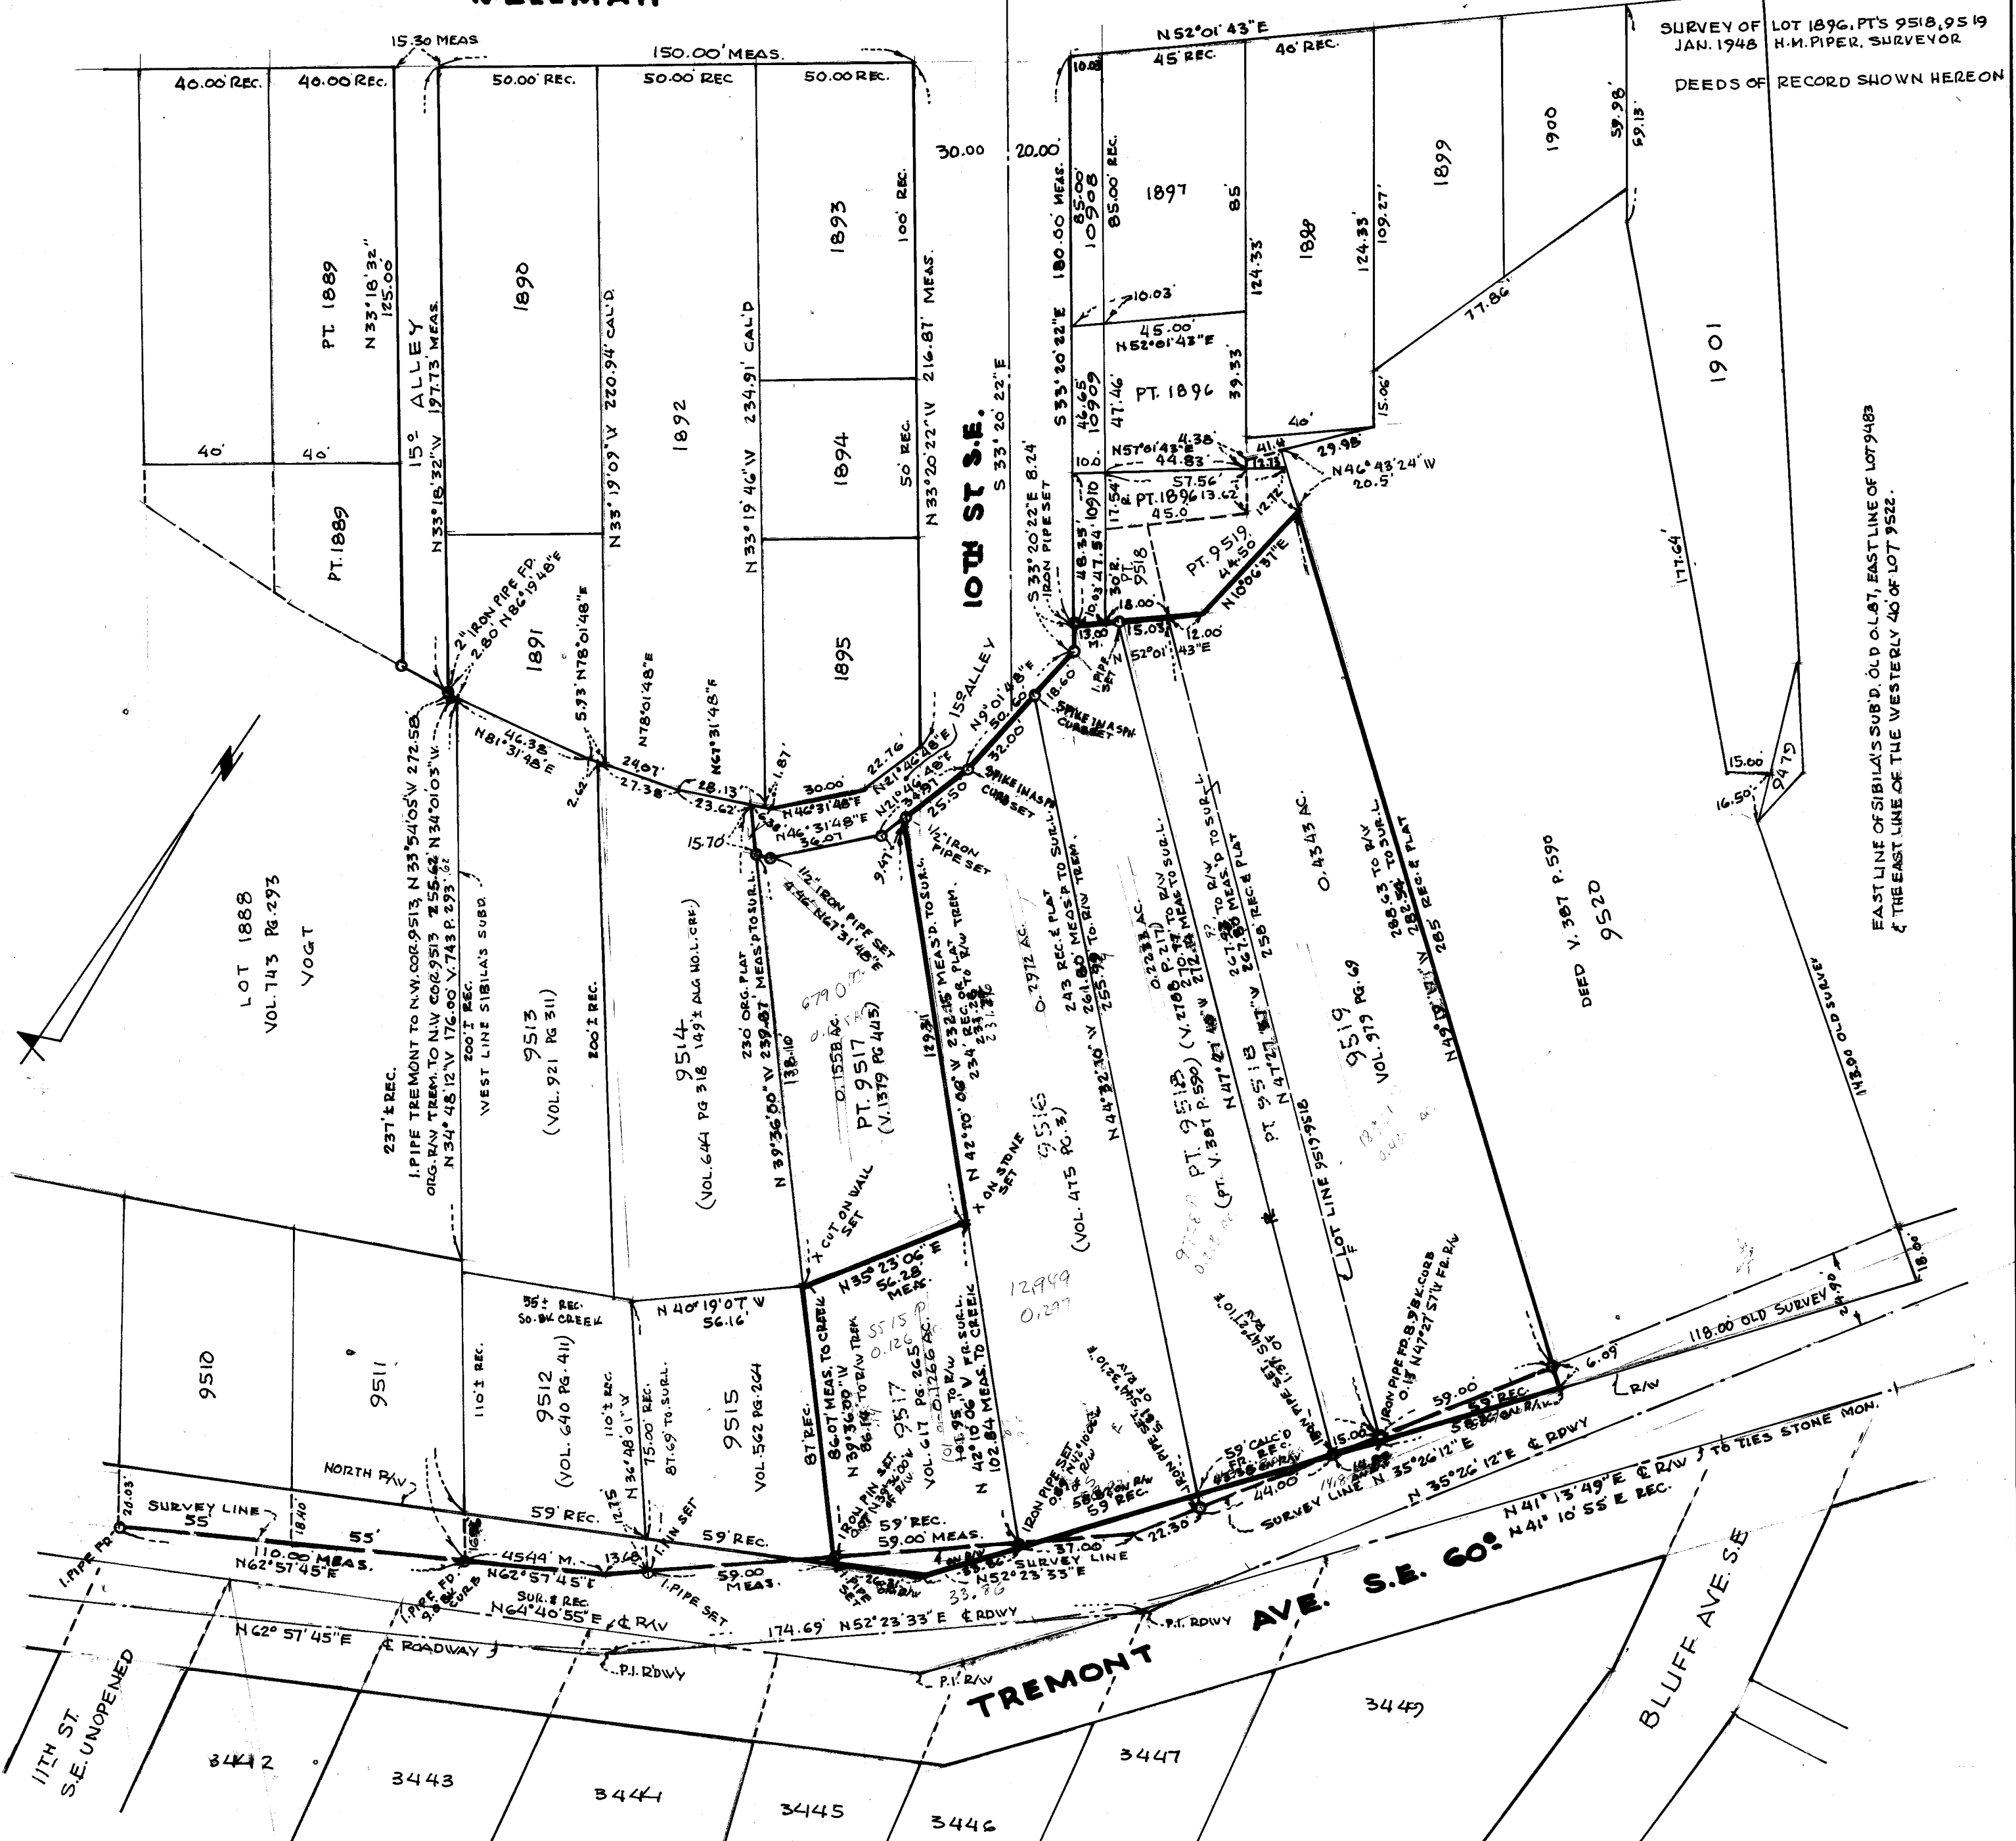

CERTIFICATION:

I HEREBY CERTIFY THAT MAP SHOWN HEREON, WAS PREPARED FROM A SURVEY
MADE BY ME.

Robert F. Wagoner
REG. SURVEYOR

CITY PLANNING COMMISSION:

APPROVED BY THE MASSILLON CITY PLANNING COMMISSION ON THIS ____ DAY
OF ____ 1985.

SECRETARY

CHAIRMAN

CITY COUNCIL:

AUTHORIZED AND ACCEPTED BY THE CITY COUNCIL OF THE CITY OF MASSILLON,
OHIO, BY ORDINANCE NO. ____ PASSED ____ 1985.

CLERK

PRESIDENT

CITY ENGINEER

LOT NUMBERS ____ SHOWN HEREON WERE ASSIGNED
BY ME

CITY ENGINEER

REPLAT OF LOTS 9516, 9518 & PT. OF 9517, 9519

IN THE CITY OF MASSILLON, STARK COUNTY, OHIO

JUNE 1985

SCALE 1" = 40'

PREPARED BY, DEPT OF PUBLIC SERVICE, ENGINEERING DIV.
ROBERT F. WAGONER, CITY ENGINEER

OWNERS ACKNOWLEDGEMENT

I, THE UNDERSIGNED, OWNERS OF THE LAND HEREIN REPLATTED, DO HEREBY
DO HEREBY APPROVED THIS PLAT.

WITNESS

OWNERS

KNOW ALL MEN BY THESE PRESENT: THAT I, TED WILLOUGHBY, SAFETY SERVICE DIRECTOR OF
THE CITY OF MASSILLON, OHIO, HAVE DULY BEEN AUTHORIZED BY THE CITY COUNCIL OF SAID CITY
TO SIGN THIS REPLAT OF LANDS PRESENTLY OWNED BY THE CITY OF MASSILLON, ALL IN ACCORD-
ANCE WITH ORDINANCE NO. ____ 1985, PASSED ____ 1985.

SAFETY SERVICE DIRECTOR

SD 467 R-3027