


P.G. ALBRIGHT'S
SUBDIVISION OF
OUT LOT NO. FOUR IN
MASSILLON ROLLING MILL CO'S
Addition to
Massillon Ohio
Copied from Stark Co. Plat Records
Nov. 9th 1894
D.C. Borton C.E.

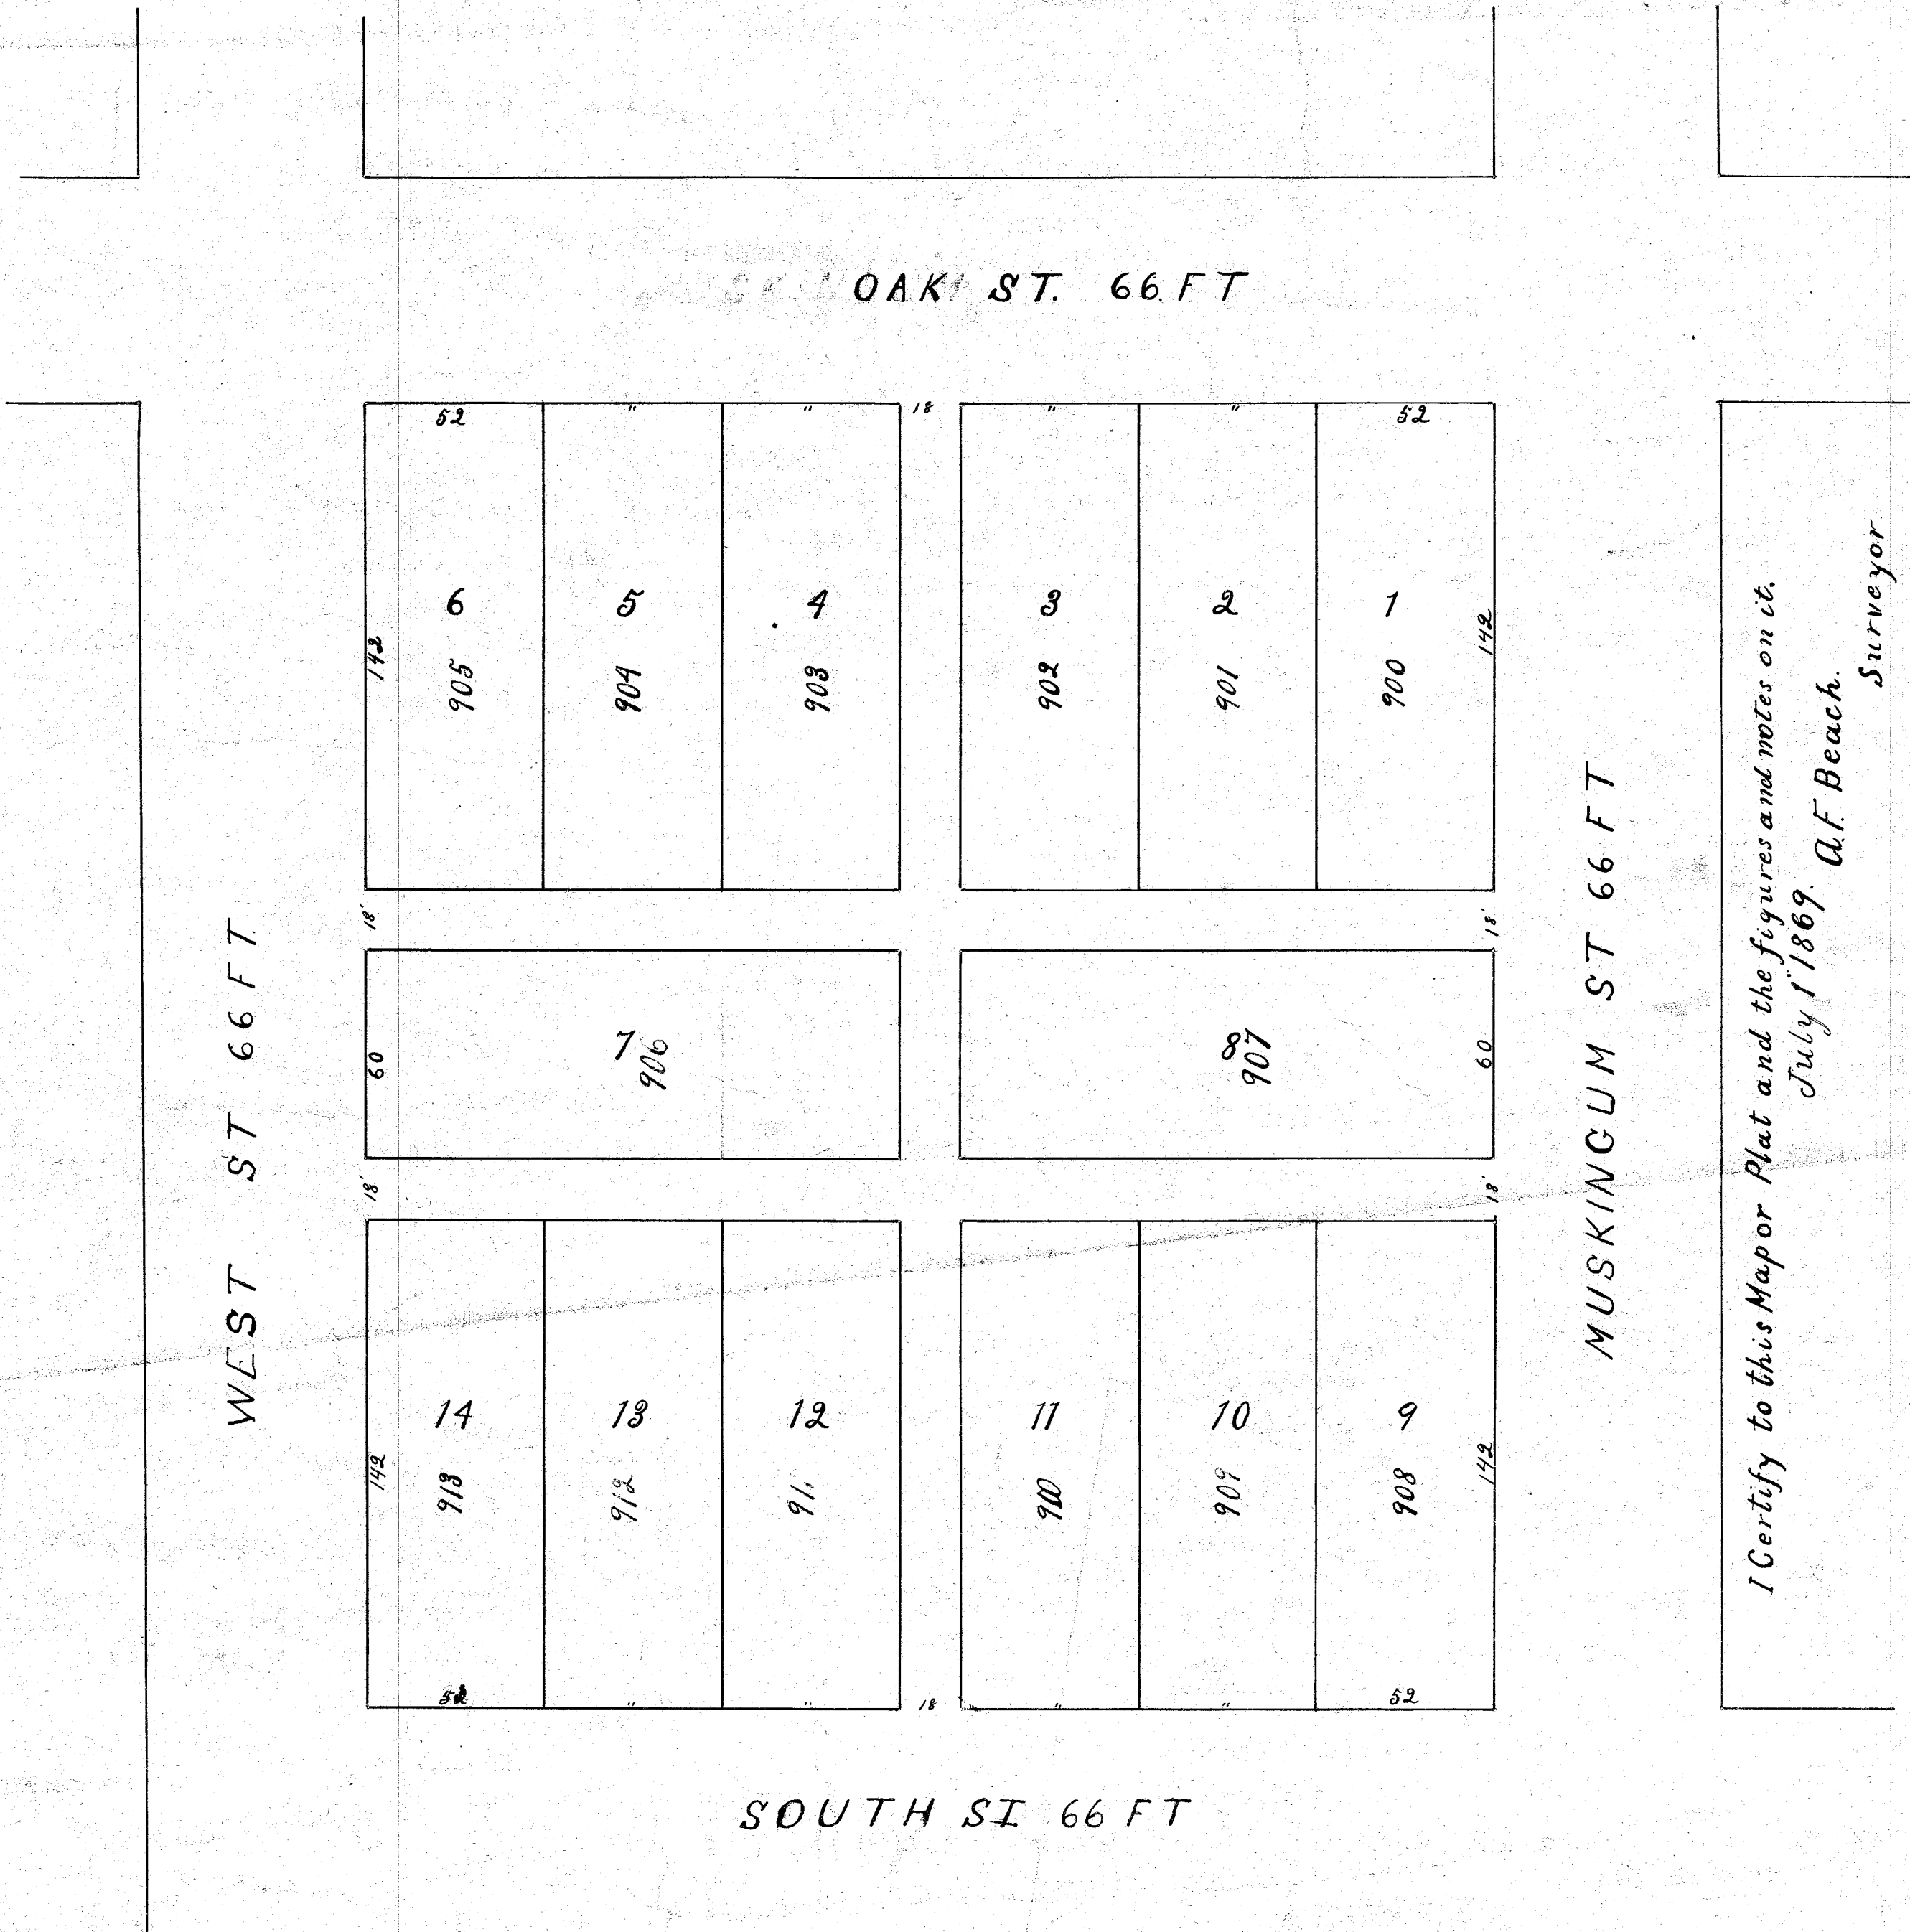

I Certify to this Map or Plat and the figures and notes on it.
July 1st 1869. A.F. Beach.
Surveyor

The State of Ohio, Stark Co. SS
Personally appeared before the undersigned authority in and for said County
Peter G Albright proprietor of the foregoing addition to the City of Massillon
to be his act and deed according to law. given under my hand this 1st day of July 1869
Recd July 1st 1869 and Recorded July 3rd 1869 J.G. Williard
Page 24 Vol 2nd Plat Records Jacob KePlinger Recorder. Surveyor of Stark Co
of Stark Co Ohio By J.G. Williard Dept

50-41