


Rel 1980

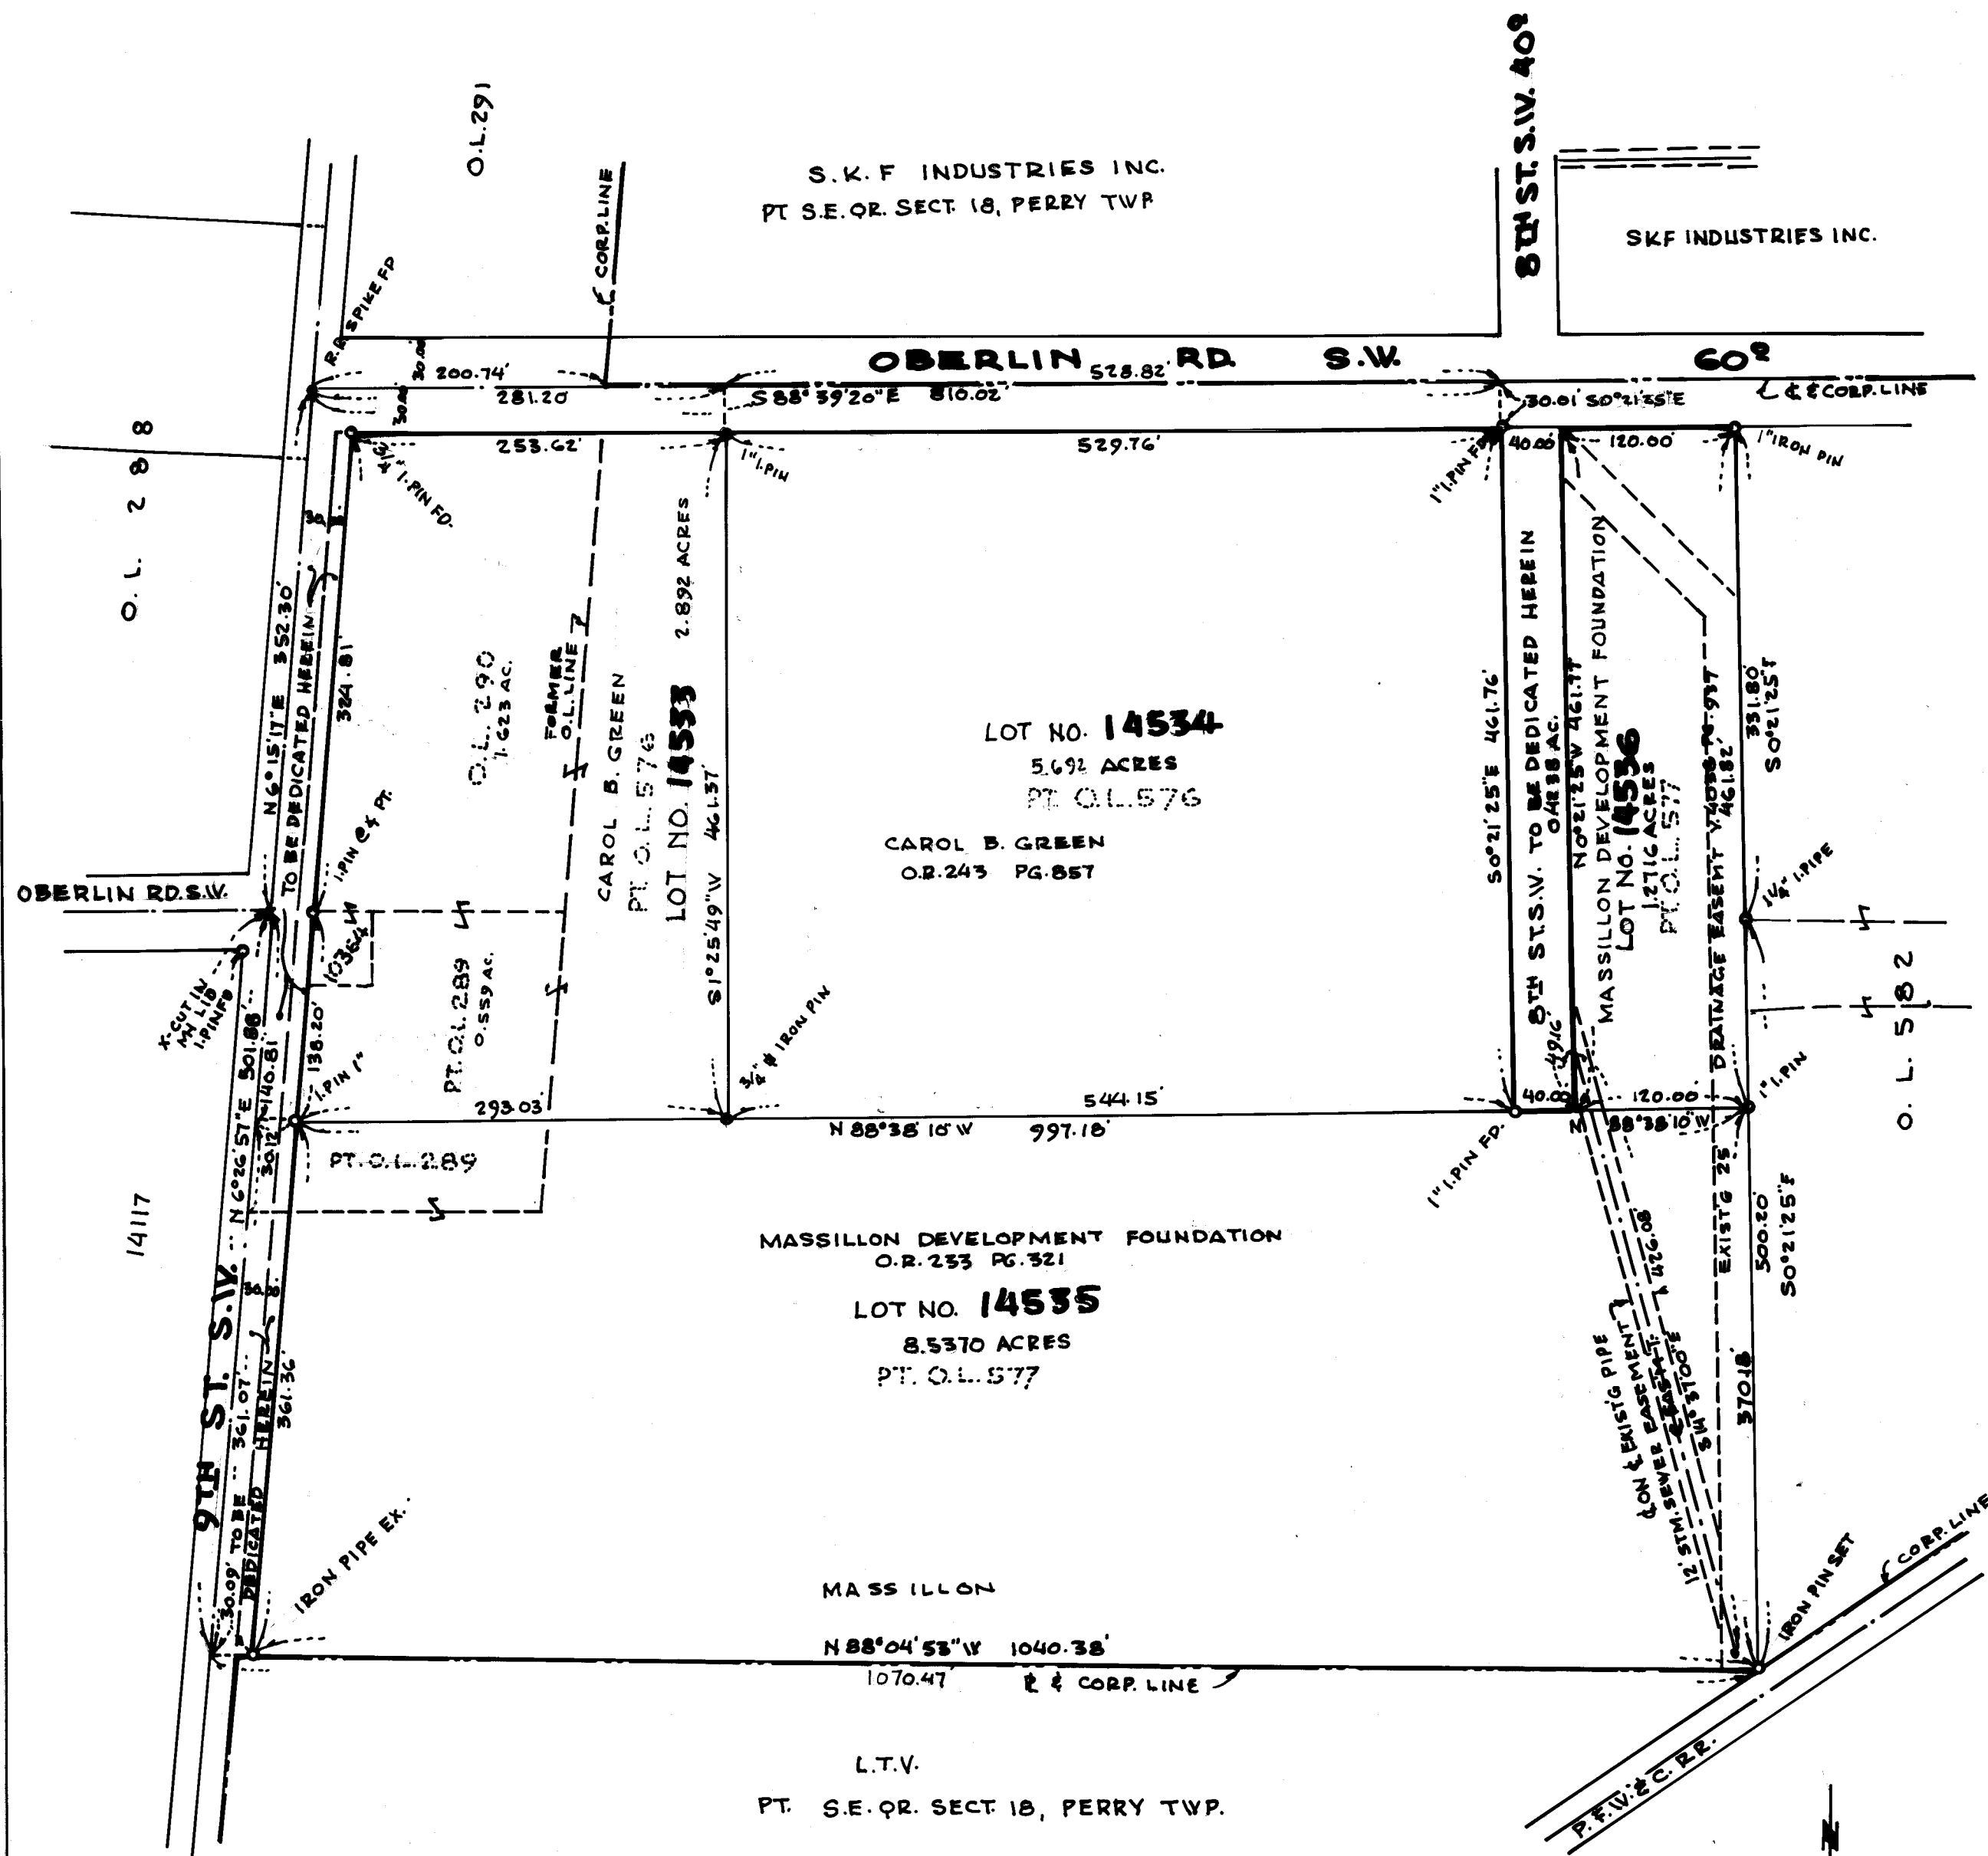

CERTIFICATION:
I HEREBY CERTIFY THE ABOVE TO BE A CORRECT PLAT REPLAT & STREET
DEDICATION AS INTENDED.

R. F. Waggoner
REG. SURVEYOR NO. 4787

ACKNOWLEDGEMENT:

KNOW ALL MEN BY THESE PRESENT: THAT WE, THE OWNERS OF O.L. 289, O.L. 290, O.L. 576, O.L. 577 AND LOT 10364, DELINEATED ON THIS PLAT DO HEREBY ACKNOWLEDGE THE MAKING OF THE SAME TO BE OUR FREE ACT AND DEED AND DO HEREBY DEDICATE THE STREETS SHOWN HEREON TO PUBLIC USE FOREVER.

WITNESS

Thomas D. Brennan
Jed Koleff
Martha Hooper

OWNER

James S. Jones Pres. MASSILLON DEVELOPMENT FOUNDATION
Donald J. Long Ex. Sec.
Carol B. Green by
Tony J. Smith, attorney in fact

NOTARY PUBLIC
STATE OF OHIO
COUNTY OF STARK SS.

BEFORE ME, A NOTARY PUBLIC IN AND FOR SAID COUNTY, DID PERSONALLY APPEAR THE ABOVE SIGNED OWNERS OF SAID OUTLOTS & LOT DELINEATED ON THIS PLAT WHO ACKNOWLEDGED THE SIGNING OF THE FOREGOING INSTRUMENT AND THE SAME TO BE THEIR FREE CORPORATE ACT AND DEED OF SAID COMPANY AND OF THEMSELVES PERSONALLY IN WITNESS WHEREOF I HEREBY SET MY HAND AND SEAL THIS 29th DAY OF July 1986.

Mary M. Chaddock
Notary Public, Stark County, Ohio
My Commission Expires August 15, 1988

PLANNING COMMISSION:

APPROVED BY THE PLANNING COMMISSION OF THE CITY OF MASSILLON, OHIO
AT A MEETING HELD FEB. 12th 1986.

Jed Johnson
CHAIRMAN

CITY COUNCIL:

ACCEPTED BY THE CITY COUNCIL OF MASSILLON, OHIO, BY ORDINANCE NO. 16-1986 PASSED FEB. 17th 1986.

Mary Ann Coyne CLERK
Carl M. Tinkal PRESIDENT

COUNTY AUDITOR:

ENTERED FOR TRANSFER THIS 4th DAY OF AUGUST 1986

William B. Bowman
COUNTY AUDITOR

COUNTY RECORDER:

RECEIVED FOR RECORD THIS 4th DAY OF August 1986
RECORDED IN VOL. 53 PAGE 143 THIS 4th DAY OF August 1986.

Janet Weir Creech
COUNTY RECORDER

REFERENCES:

SURVEY BY RICE & WALLACE FOR EATON SPRING CO. 1924
SURVEY BY R.F. WAGGONER FOR MASS. DEV. FD. 1984.
ANNEX PLAT 9TH & OBERLIN P.B. 53 PG. 48

BASIS OF BEARINGS:

± 9TH ST. S.W. SO. OF OBERLIN RD. S.W. WEST OF 9TH ST.
N 6° 26' 57" E

AREAS:

AREA OF LOTS 18.3899 ACRES
- AREA IN STREETS 1.5504 "
TOTAL AREA 19.9403 ACRES

CITY OF MASSILLON, OHIO

PLAT & REPLAT OF O.L. 289, O.L. 290, O.L. 576, O.L. 577 &
LOT NO. 10364 IN THE CITY OF MASSILLON, STARK CO., OHIO

SCALE 1" = 100' JAN. 1986 BY DEPT. OF PUBLIC SERVICE
R.F. WAGGONER CITY ENG. & SURVEYOR ENGINEERING DIVISION
FILE NO. S.D. 410 ACC. NO. 3032