


The Basis of Bearing, taken from Deed Volume 513, page 368, 369 of the Stark County Deed of Records. Surveys of M.J. Ater dated 8/8/74. Piper Survey File Field Book dated 2/13/54.

LEGEND: — Existing Property & New Lot Lines
— Existing Deed or Lot Lines
--- Out Lot Lines
○ Lot or Property Cor. 1 Pin or Bar Fnd
⊙ New Lot Cor. 1 Bar Set

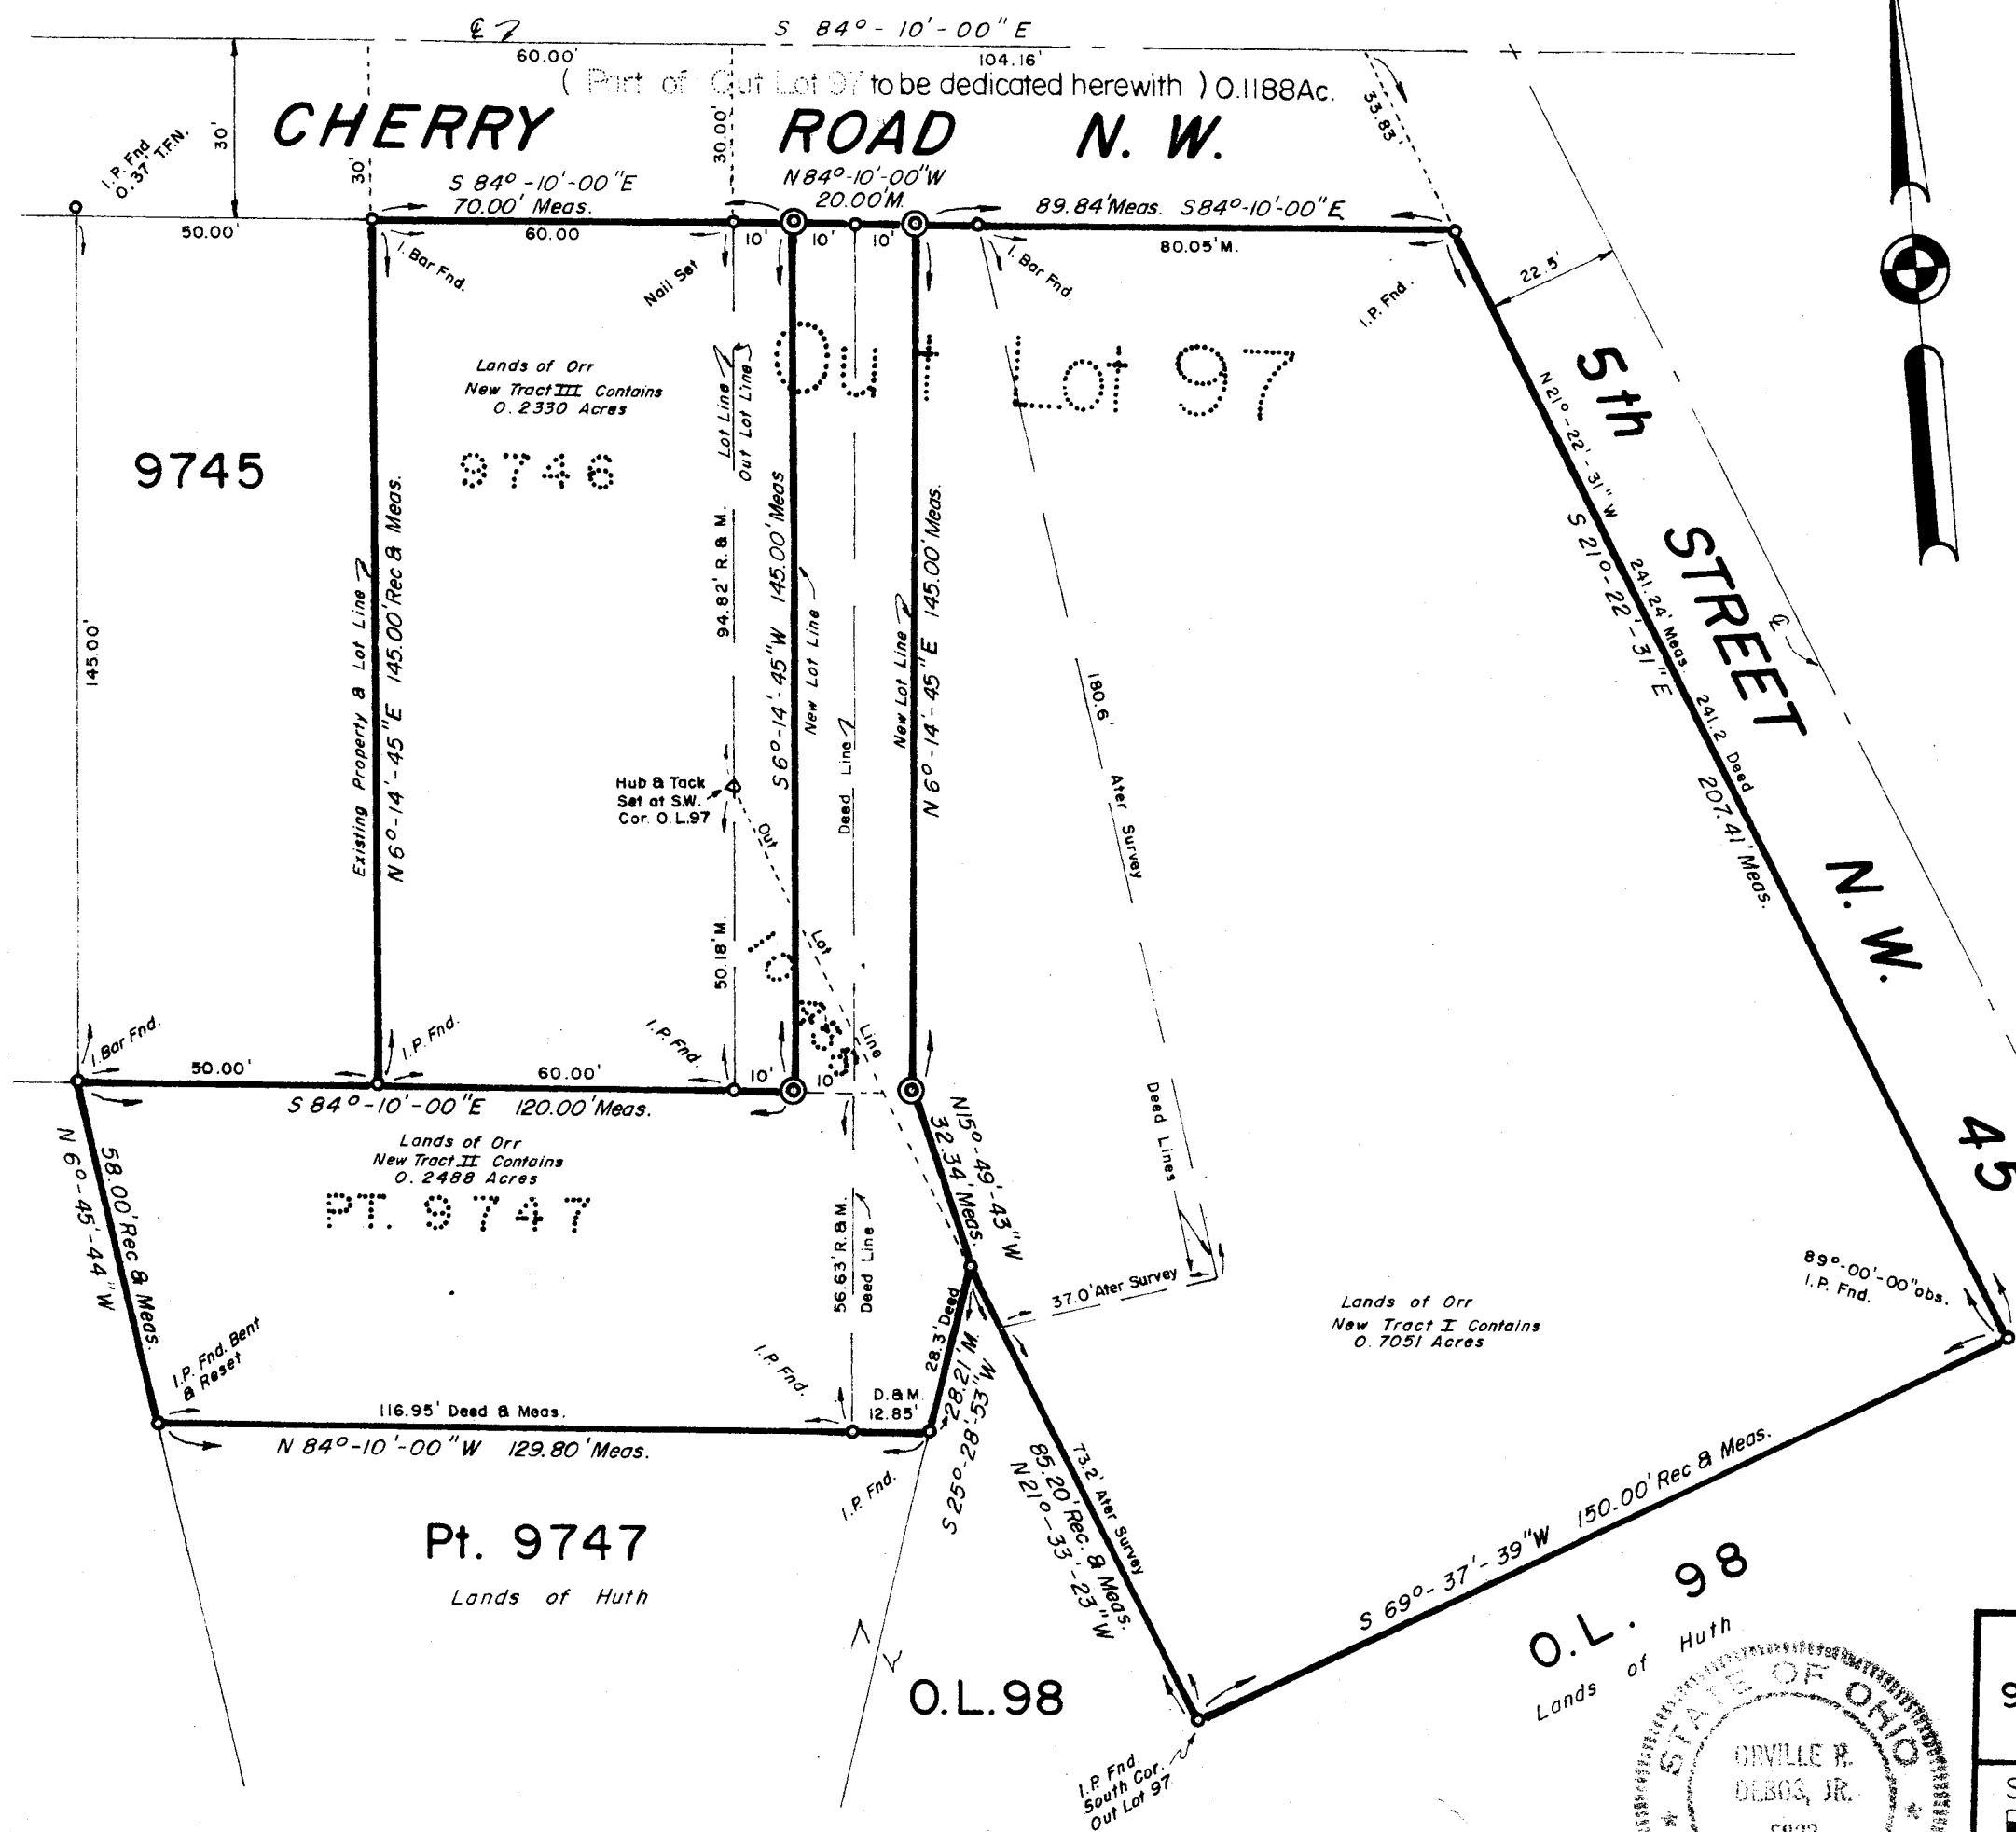

CERTIFICATION

I hereby certify the adjacent plat to be correct, as surveyed by me this 6TH day of March, 198 7.

Orville R. De Bos, Jr.
Orville R. De Bos, Jr.
Reg. Surveyor # 5823

MASSILLON CITY PLANNING COMMISSION

Approved by the Massillon City Planning Commission at a meeting held FEB. 11TH, 198 7.

Chairman CHAIRMAN *Secretary* SECRETARY

MASSILLON CITY COUNCIL

Accepted by the City Council of the City of Massillon, Ohio, by Ordinance Number 29 198 7 Passed this 2ND day of MARCH, 198 7.

Clerk CLERK *President* PRESIDENT

MASSILLON CITY ENGINEER

Lot Numbers _____, assigned by the Massillon City Engineer.

City Engineer
CITY ENGINEER

ACKNOWLEDGEMENT

Know all men by these present, that we the undersigned, owners of the land delineated hereon, do hereby acknowledge the signing of the same to be our free act and deed, and do hereby replat our land.

WITNESS

Orville R. De Bos
Orville R. De Bos

OWNERS

Charles F. Orr
Kathy M. Orr

COUNTY OF STARK STATE OF OHIO ss:

Before me a Notary Public, in and for said county, did personally appear, the above, who acknowledge the signing of the same to be their free act and deed according to law.

In witness whereof, I hereunto set my hand and seal this 10TH day of March, 198 7.

My commission expires August 15, 1991.

STARK COUNTY RECORDER

Received for record this _____ day of _____, 198 ____.
Recorded in Volume _____, Page _____, this _____ day of _____ 198 ____.

STARK COUNTY AUDITOR

Enter for transfer this _____ day of _____, 198 ____.

STARK COUNTY RECORDER

STARK COUNTY AUDITOR

MAP OF SURVEY AND REPLAT OF LOTS
9746, Part of 9747, 10456, and Out Lot 97 in the City of Massillon,
County of Stark, State of Ohio

SCALE: 1" = 30'
0' 10' 20' 30' 40'

FOR: ORR

FILE NO. SD 415 ACC. NO. 3049

