


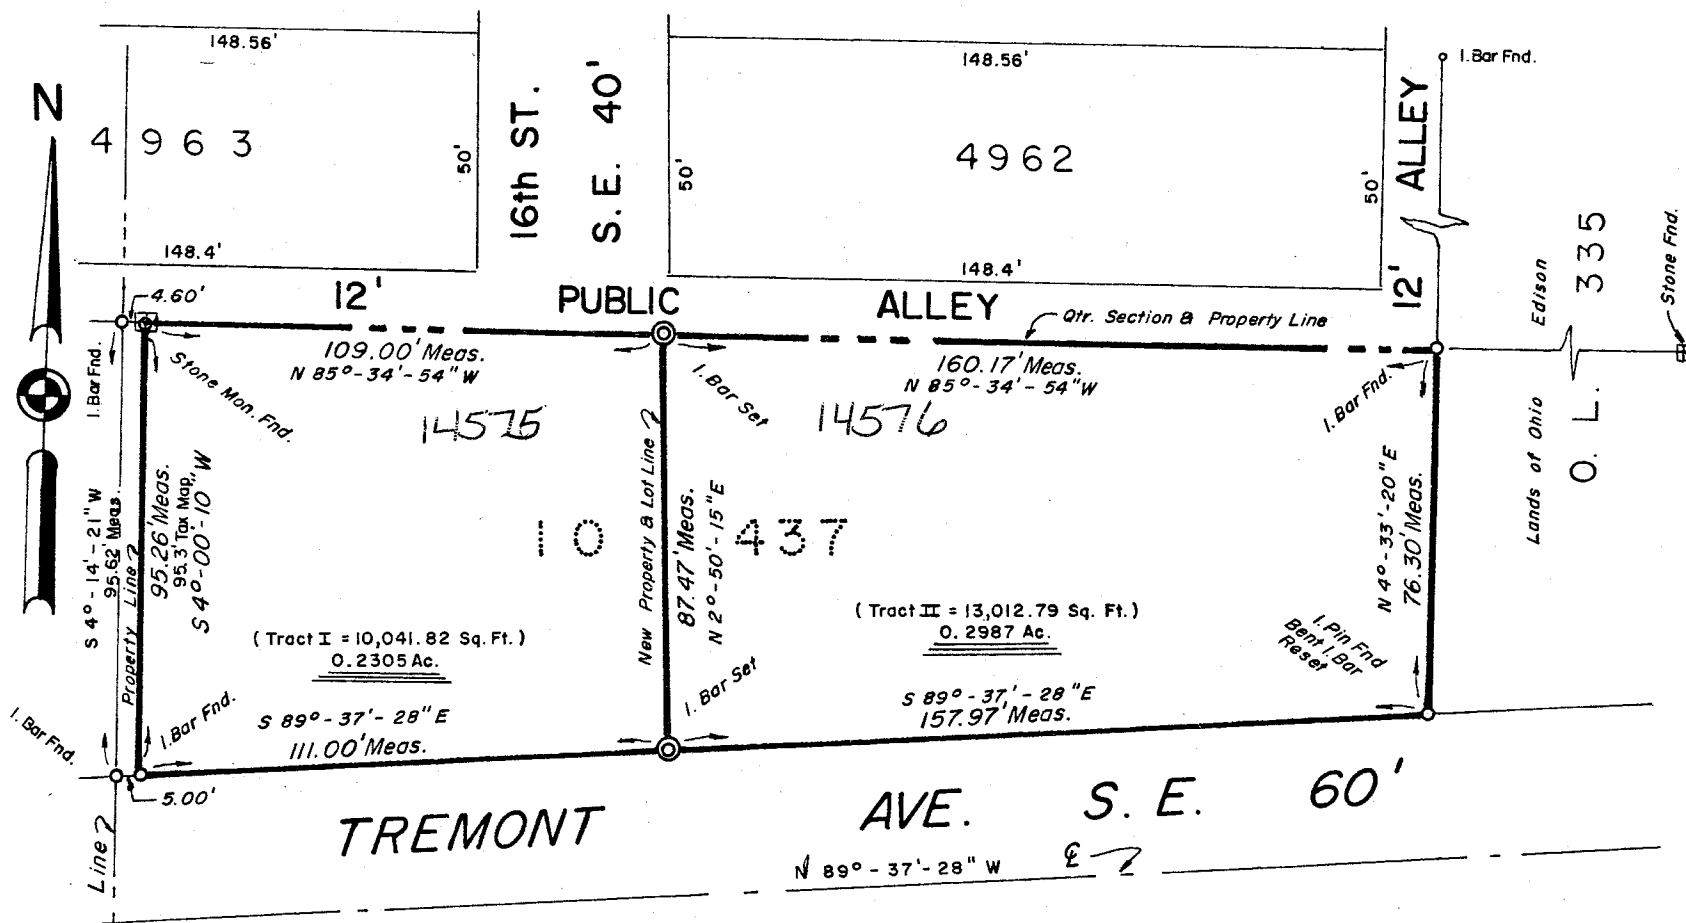

***. Surveyors Note:**

In Jan. of 1932 Sam Jones and Geo. Wallace run Section Line and Stone Monument found to be 4.60' east of true Section Line at the Northwest Corner of Lot 10437, and note all previous surveys between Lincoln Way and Tremont Ave. recognize this stone as being 4.60' east of true Section Line. Also survey dated Aug. 14, 1905 shows distance east from stone as 4.085 chains or 269.6', 269.17' Meas. Tax Map shows 270.6'. The above found in F. Book C, page 52, and F. Book B, page 75, Massillon City Engineer's Office. Basis of Bearing taken from Survey of B. Conery dated 6/6/84.

STARK COUNTY RECORDER


Received for record this _____ day of _____, 198____.
Recorded in Volume _____, Page _____, this _____ day of _____, 198____.

STARK COUNTY AUDITOR

Enter for transfer this _____ day of _____, 198____.

STARK COUNTY RECORDER

STARK COUNTY AUDITOR

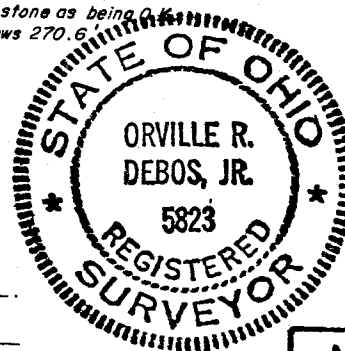

CERTIFICATION

I hereby certify the adjacent plat to be correct, as surveyed by me this 27th day of MARCH, 1987.

Orville R. DeBos, Jr.
Orville R. DeBos, Jr.
Reg. Surveyor #5823

PLANNING COMMISSION

Approved by the Massillon Planning Commission at a meeting held APR. 8, 1987.

[Signature]
CHAIRMAN

SECRETARY

CITY COUNCIL

Accepted by the City Council of Massillon, Ohio, by ord. no. _____ passed this _____ day of _____, 198____.

CLERK
MASSILLON CITY ENGINEER

PRESIDENT

Lot Numbers _____ assigned by Massillon City Engineer.

CITY ENGINEER

ACKNOWLEDGEMENT

Know all men by these present, that we the undersigned owners of the land delineated hereon, do hereby acknowledge the signing of the same to be our free act and deed, and do hereby replat our land.

WITNESS

[Signature]
[Signature]

OWNERS

[Signature]
[Signature]

**COUNTY OF STARK
STATE OF OHIO ss.**

Before me a Notary Public, in and for said county, did personally appear, the above, who acknowledge the signing of the same to be our free act and deed according to law.


In witness whereof, I hereunto set my hand and seal this 30th day of March, 1987.

My commission expires August 15, 1986.

[Signature]
Notary Public

**MAP OF SURVEY AND REPLAT OF LOT NO. 10437
in the City of Massillon, County of Stark, State of Ohio.**

SCALE: 1" = 40'

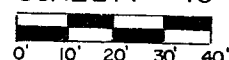

DATE: March 27, 1987

FOR: DOTTAVIO

FILE NO. SD-417 ACC. NO. 3053

COPY