


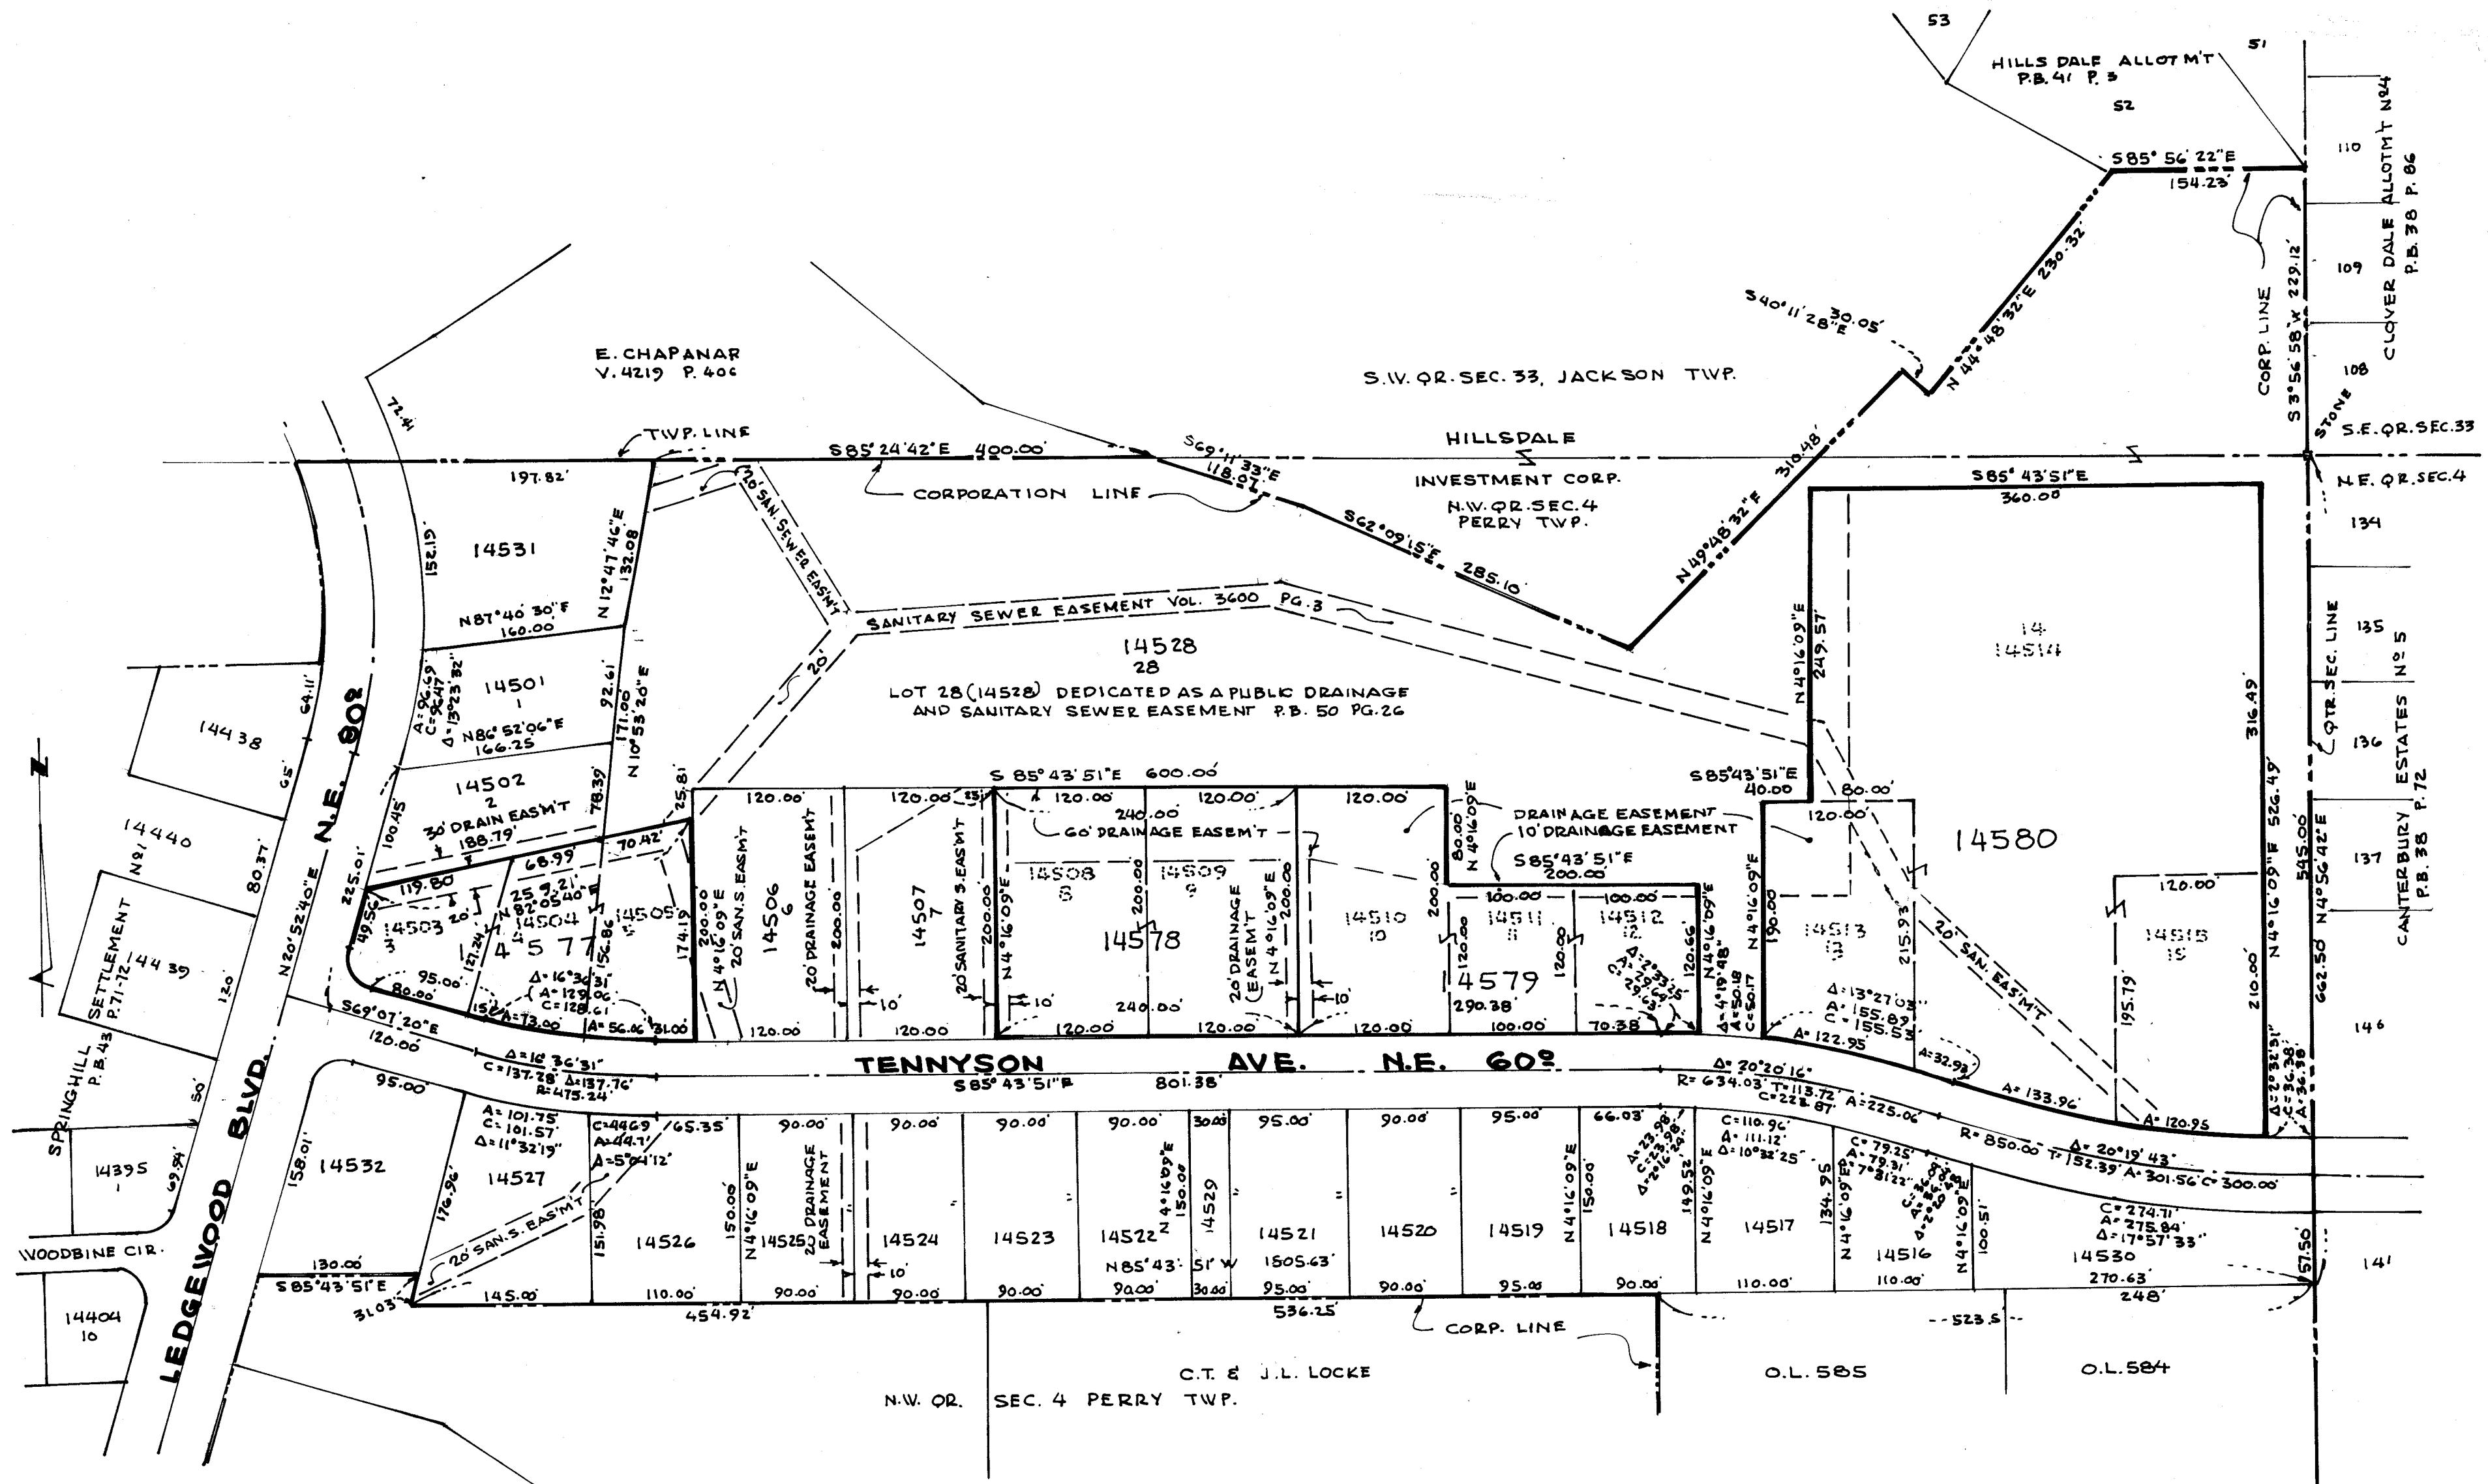

CERTIFICATION:
I HEREBY CERTIFY THE ABOVE PLAT TO BE A CORRECT PLAT OF THE REPLAT.

Robt F. Wagoner
ROBT F. WAGONER, REG. SUR. 4787

PLANNING COMMISSION:
APPROVED BY THE PLANNING COMMISSION OF THE CITY OF MASSILLON AT A MEETING HELD APRIL 8TH 1987.

Robt F. Wagoner
SECRETARY CHAIRMAN

CITY COUNCIL:
ACCEPTED BY THE CITY COUNCIL OF MASSILLON, OHIO, BY ORD. NO. 78-1987 PASSED THIS 10TH DAY OF MAY 1987.

Robt F. Wagoner
CLERK PRESIDENT

LOT NUMBERS 14577, 14578, 14579 & 14580 ASSIGNED BY MASSILLON CITY ENGINEER.

Robt F. Wagoner
CITY ENGINEER

ACKNOWLEDGEMENT:
KNOW ALL MEN BY THESE PRESENT, THAT WE THE UNDERSIGNED OWNERS OF THE LAND DELINEATED HEREON, DO HEREBY ACKNOWLEDGE THE SIGNING OF THE SAME TO BE OUR FREE ACT AND DEED, AND DO HEREBY REPLAT OUR LAND.

WITNESS OWNER
John J. Locke
John J. Locke

COUNTY OF STARK
STATE OF OHIO SS.
BEFORE ME A NOTARY PUBLIC, IN AND FOR SAID COUNTY, DID PERSONALLY APPEAR, THE ABOVE, WHO ACKNOWLEDGED THE SIGNING OF THE SAME TO BE OUR FREE ACT AND DEED, ACCORDING TO LAW.
IN WITNESS WHEREOF, I HERETO SET MY HAND AND SEAL THIS 10TH DAY OF MAY 1987.

MY COMMISSION EXPIRES _____

NOTARY PUBLIC

STARK COUNTY AUDITOR:
ENTERED FOR TRANSFER THIS 28 DAY OF JULY 1987.

Wiliam D. Brown
STARK COUNTY AUDITOR

STARK COUNTY RECORDER
RECEIVED FOR RECORD THIS 31ST DAY OF JULY 1987.
RECORDED IN VOLUME 54 PAGE 28 THIS 31ST DAY OF JULY 1987.

Janet Weir Creighton
STARK COUNTY RECORDER

REPLAT OF LOTS 14501, 14504, 14505, 14508, 14509, 14510, 14511, 14512, 14513, 14514, & 14515 MASSILLON STARK COUNTY, OHIO
PART OF LEDGEWOOD COMMONS, RECORD'D IN P.B. 50 PG. 26
SCALE 1"=100' APRIL, 1987
BY ROBT F. WAGONER REG. SURVEYOR 4787

0 100 200