


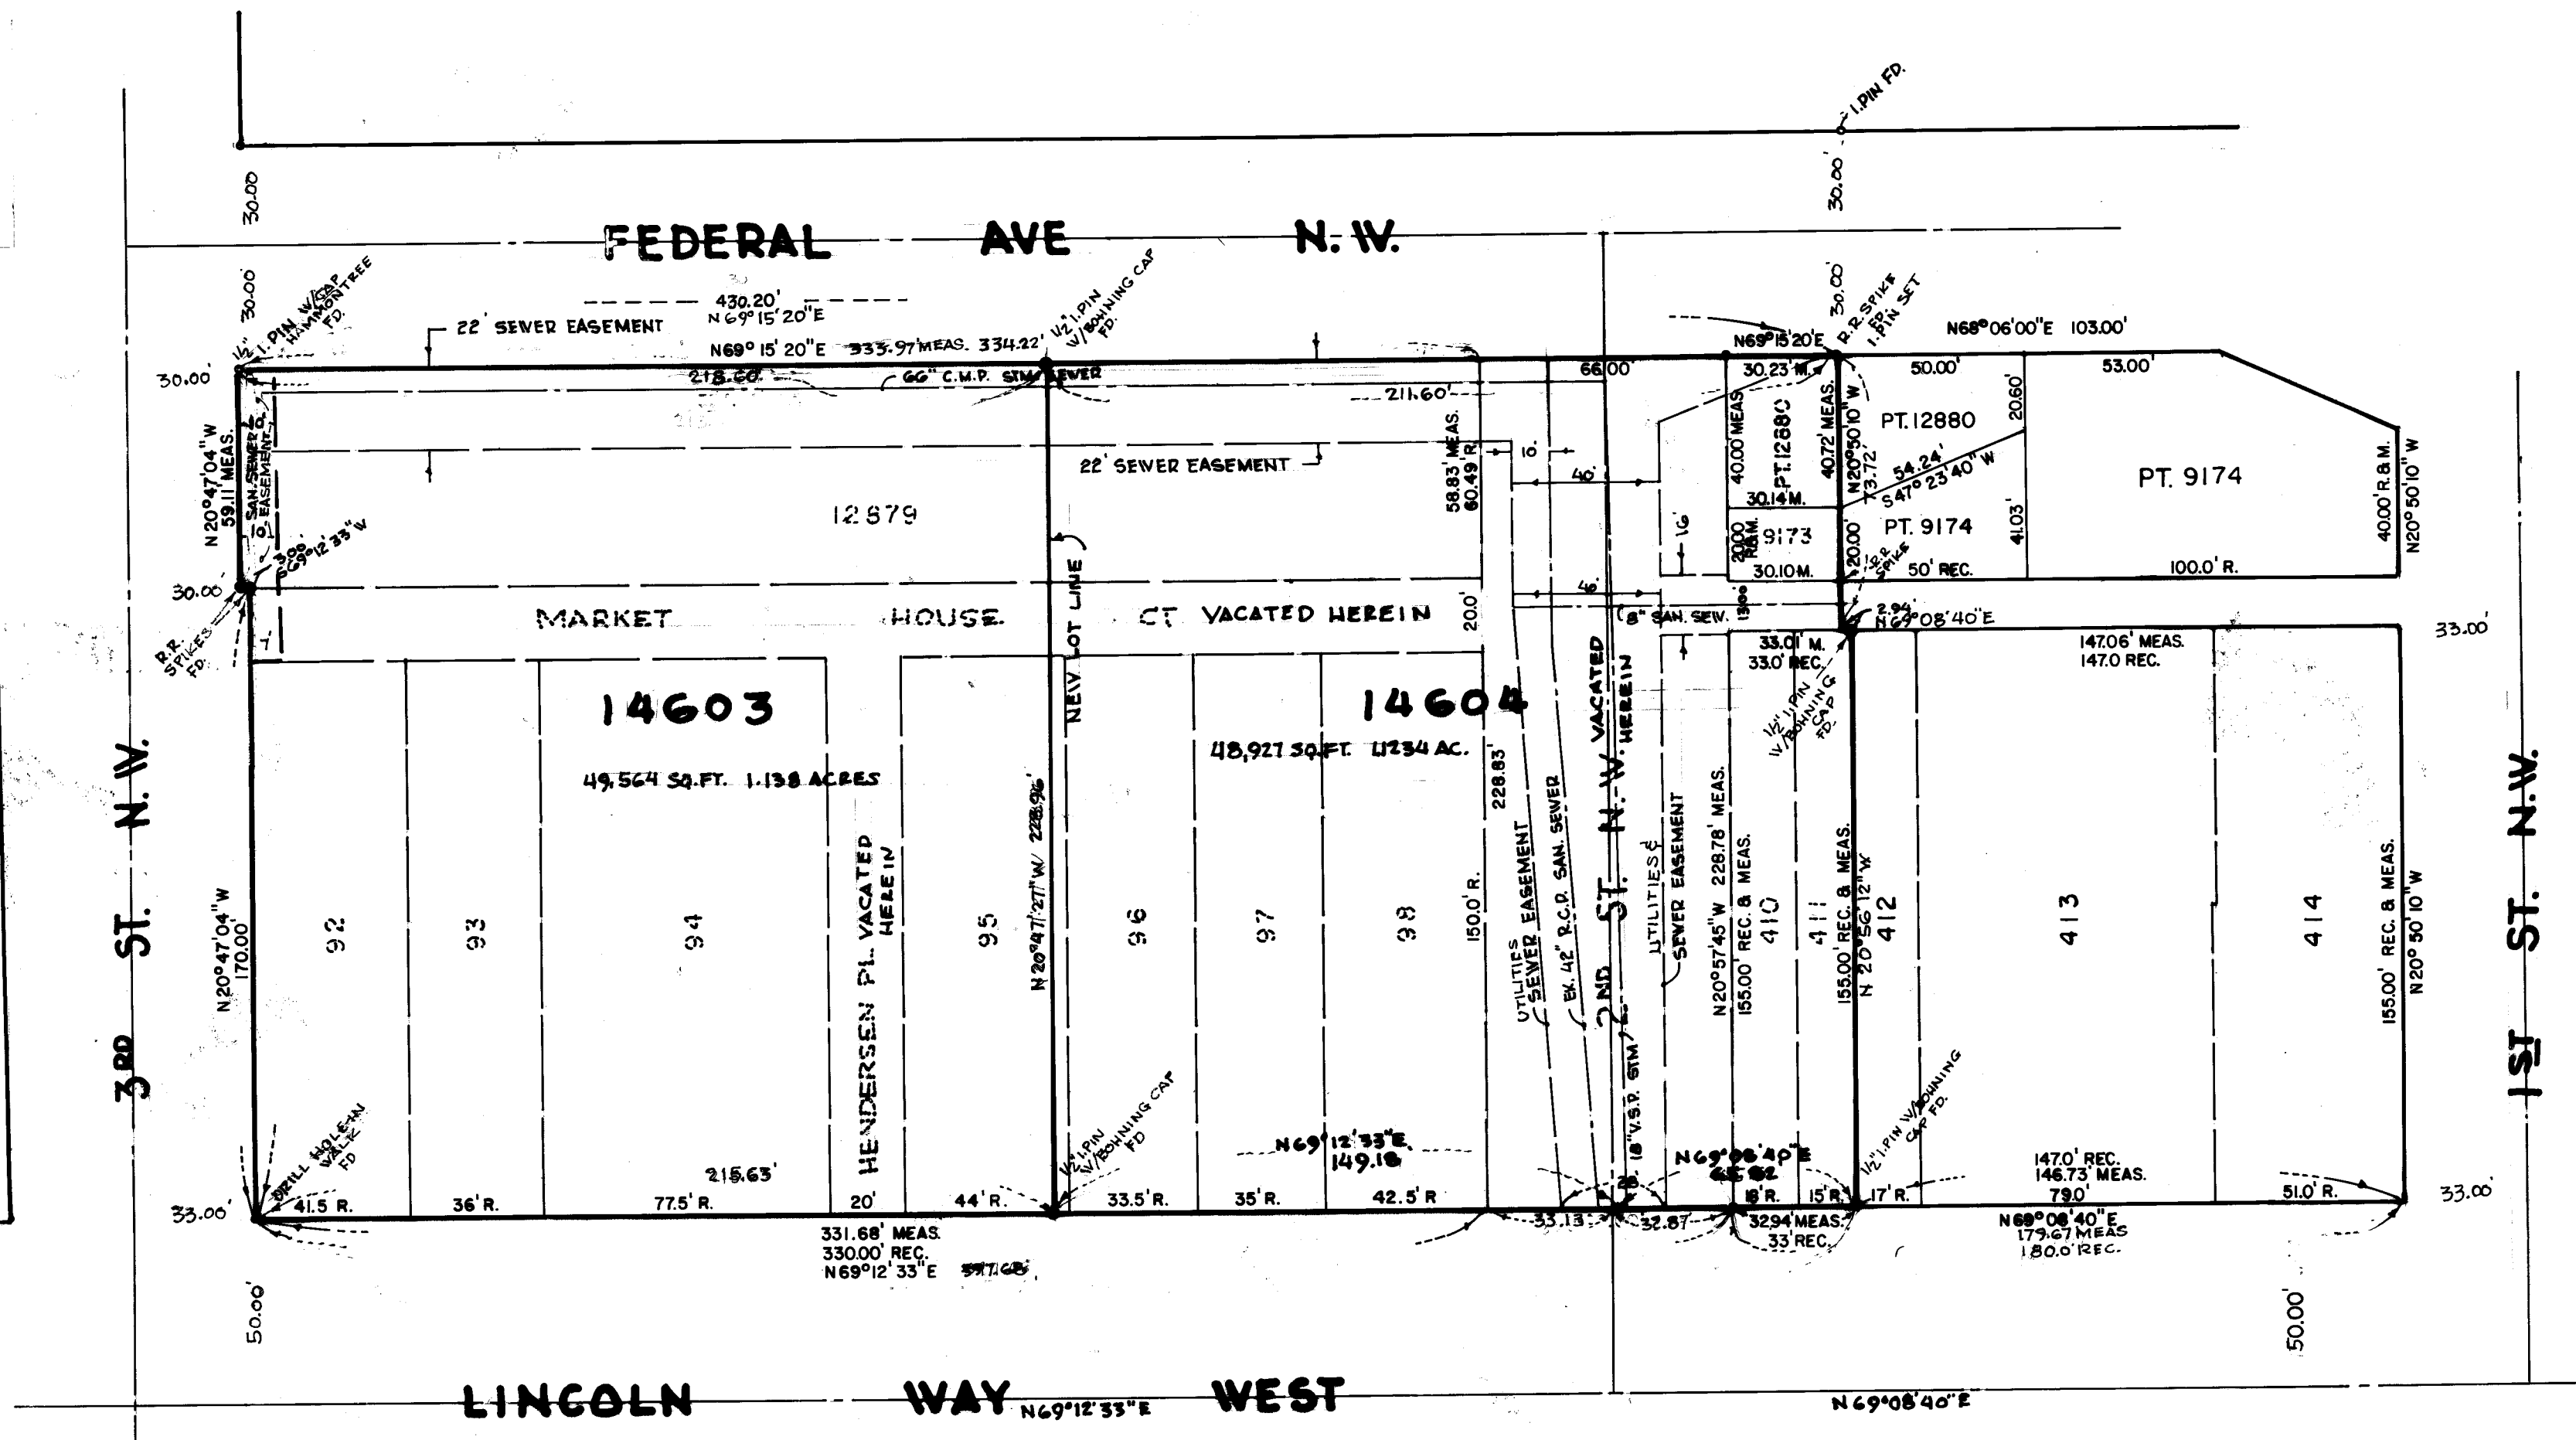


REFERENCES:
 PLAT BOOK 36 PAGE 170, PLAT, REPLAT & STR. DEP. OLD
 TUSCARAWAS RIVER CHANNEL.
 TOWN PLAT OF MASSILLON, VOL. F, PG 568. LOTS 32, 33, 34, 35
 AND MARKET SQUARE.
 SURVEY OF LOTS 96, 97, 98, 410, 411, 9174, PT. 12879, PT. 12880
 AND PT. 95 BY KENNETH L. BOHNING, R.S. 6120, MAY 1988
 SURVEY OF LOTS 92, 93, 94, PT. 95 AND PT. 12879 BY
 HAMMONTREE & ASSOC. LTD. JULY 1988.

CERTIFICATION

I hereby Certify the above Plat to be a correct Plat of the Replat and Vacated portion as surveyed.

Robert F. Waggoner
 SURVEYOR 4787

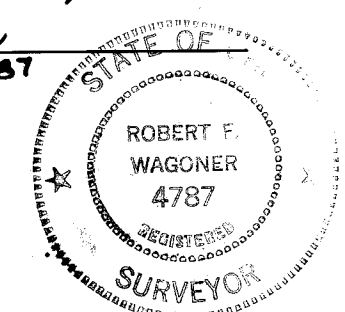

ACKNOWLEDGEMENT

Know all men by these present, that BILL H. HAMIT safety Service Director of the City of Massillon has been duly Authorized by the Council of said City to sign this Replat and Vacation Plat in lands here for presently owned by the City of Massillon, Ohio, all in accordance with Ordinance NO. 114-1988 AND NO. 115-1988 Passed Aug. 8, 1988.

WITNESS
William B. Seymour *Bill H. Hamit*
 SAFETY-SERVICE DIRECTOR

STATE OF OHIO
 COUNTY OF STARK:

Before me a Notary Public in and for said County, did personally appear Bill H. Hamit who acknowledge the signing of the same to be their free act and deed according to law.

I witness whereof, I hereunto set my hand and seal this 9th day of August 1988
 My Commission expires April 12, 1990
Mary Ann Coyne
 NOTARY PUBLIC

PLANNING COMMISSION

Approved by the City Planning Commission at a meeting held APRIL 8, 1987 (VAC. STR.) MAY 11, (REPLAT) 1988

Robert F. Waggoner *John J. Johnson*
 SECRETARY CHAIRMAN

CITY COUNCIL

Accepted by the City Council of Massillon Ohio by ordinance No. 114-1988 passed AUG. 8 1988

Sharon Howell *Tony Galowski*
 CLERK PRESIDENT

New lot No's 14603, 14604 assigned by City Engineer of Massillon, Ohio

Robert F. Waggoner
 CITY ENGINEER

Entered for transfer this 16th day of AUGUST 1988

William B. Bowman
 COUNTY AUDITOR
 by *Robert P. Bowman* - Deputy

Received for Record this 16th day of August 1988

Received in Vol. 55 page 41 this 16th day of August 1988
Janet W. Creighton
 COUNTY RECORDER
 \$21.60

CITY OF MASSILLON, OHIO		
REPLAT OF LOTS & ALLEY VACATION		
MARKET HOUSE CT. N.W., HENDERSEN PL. N.W., & 2ND ST. N.W. REPLAT OF LOTS 92, 93, 94, 95, 96, 97, 98, 410, 411, 9173, 12879 AND PART 12880 AND VACATED PORTIONS.		
DR. BY RON MCPHERSON	DEPT. OF PUBLIC SERVICE ENGINEERING DIVISION	
CITY ENG. ROBERT WAGONER		
SCALE 1" = 40'	DATE 5/26/88	