


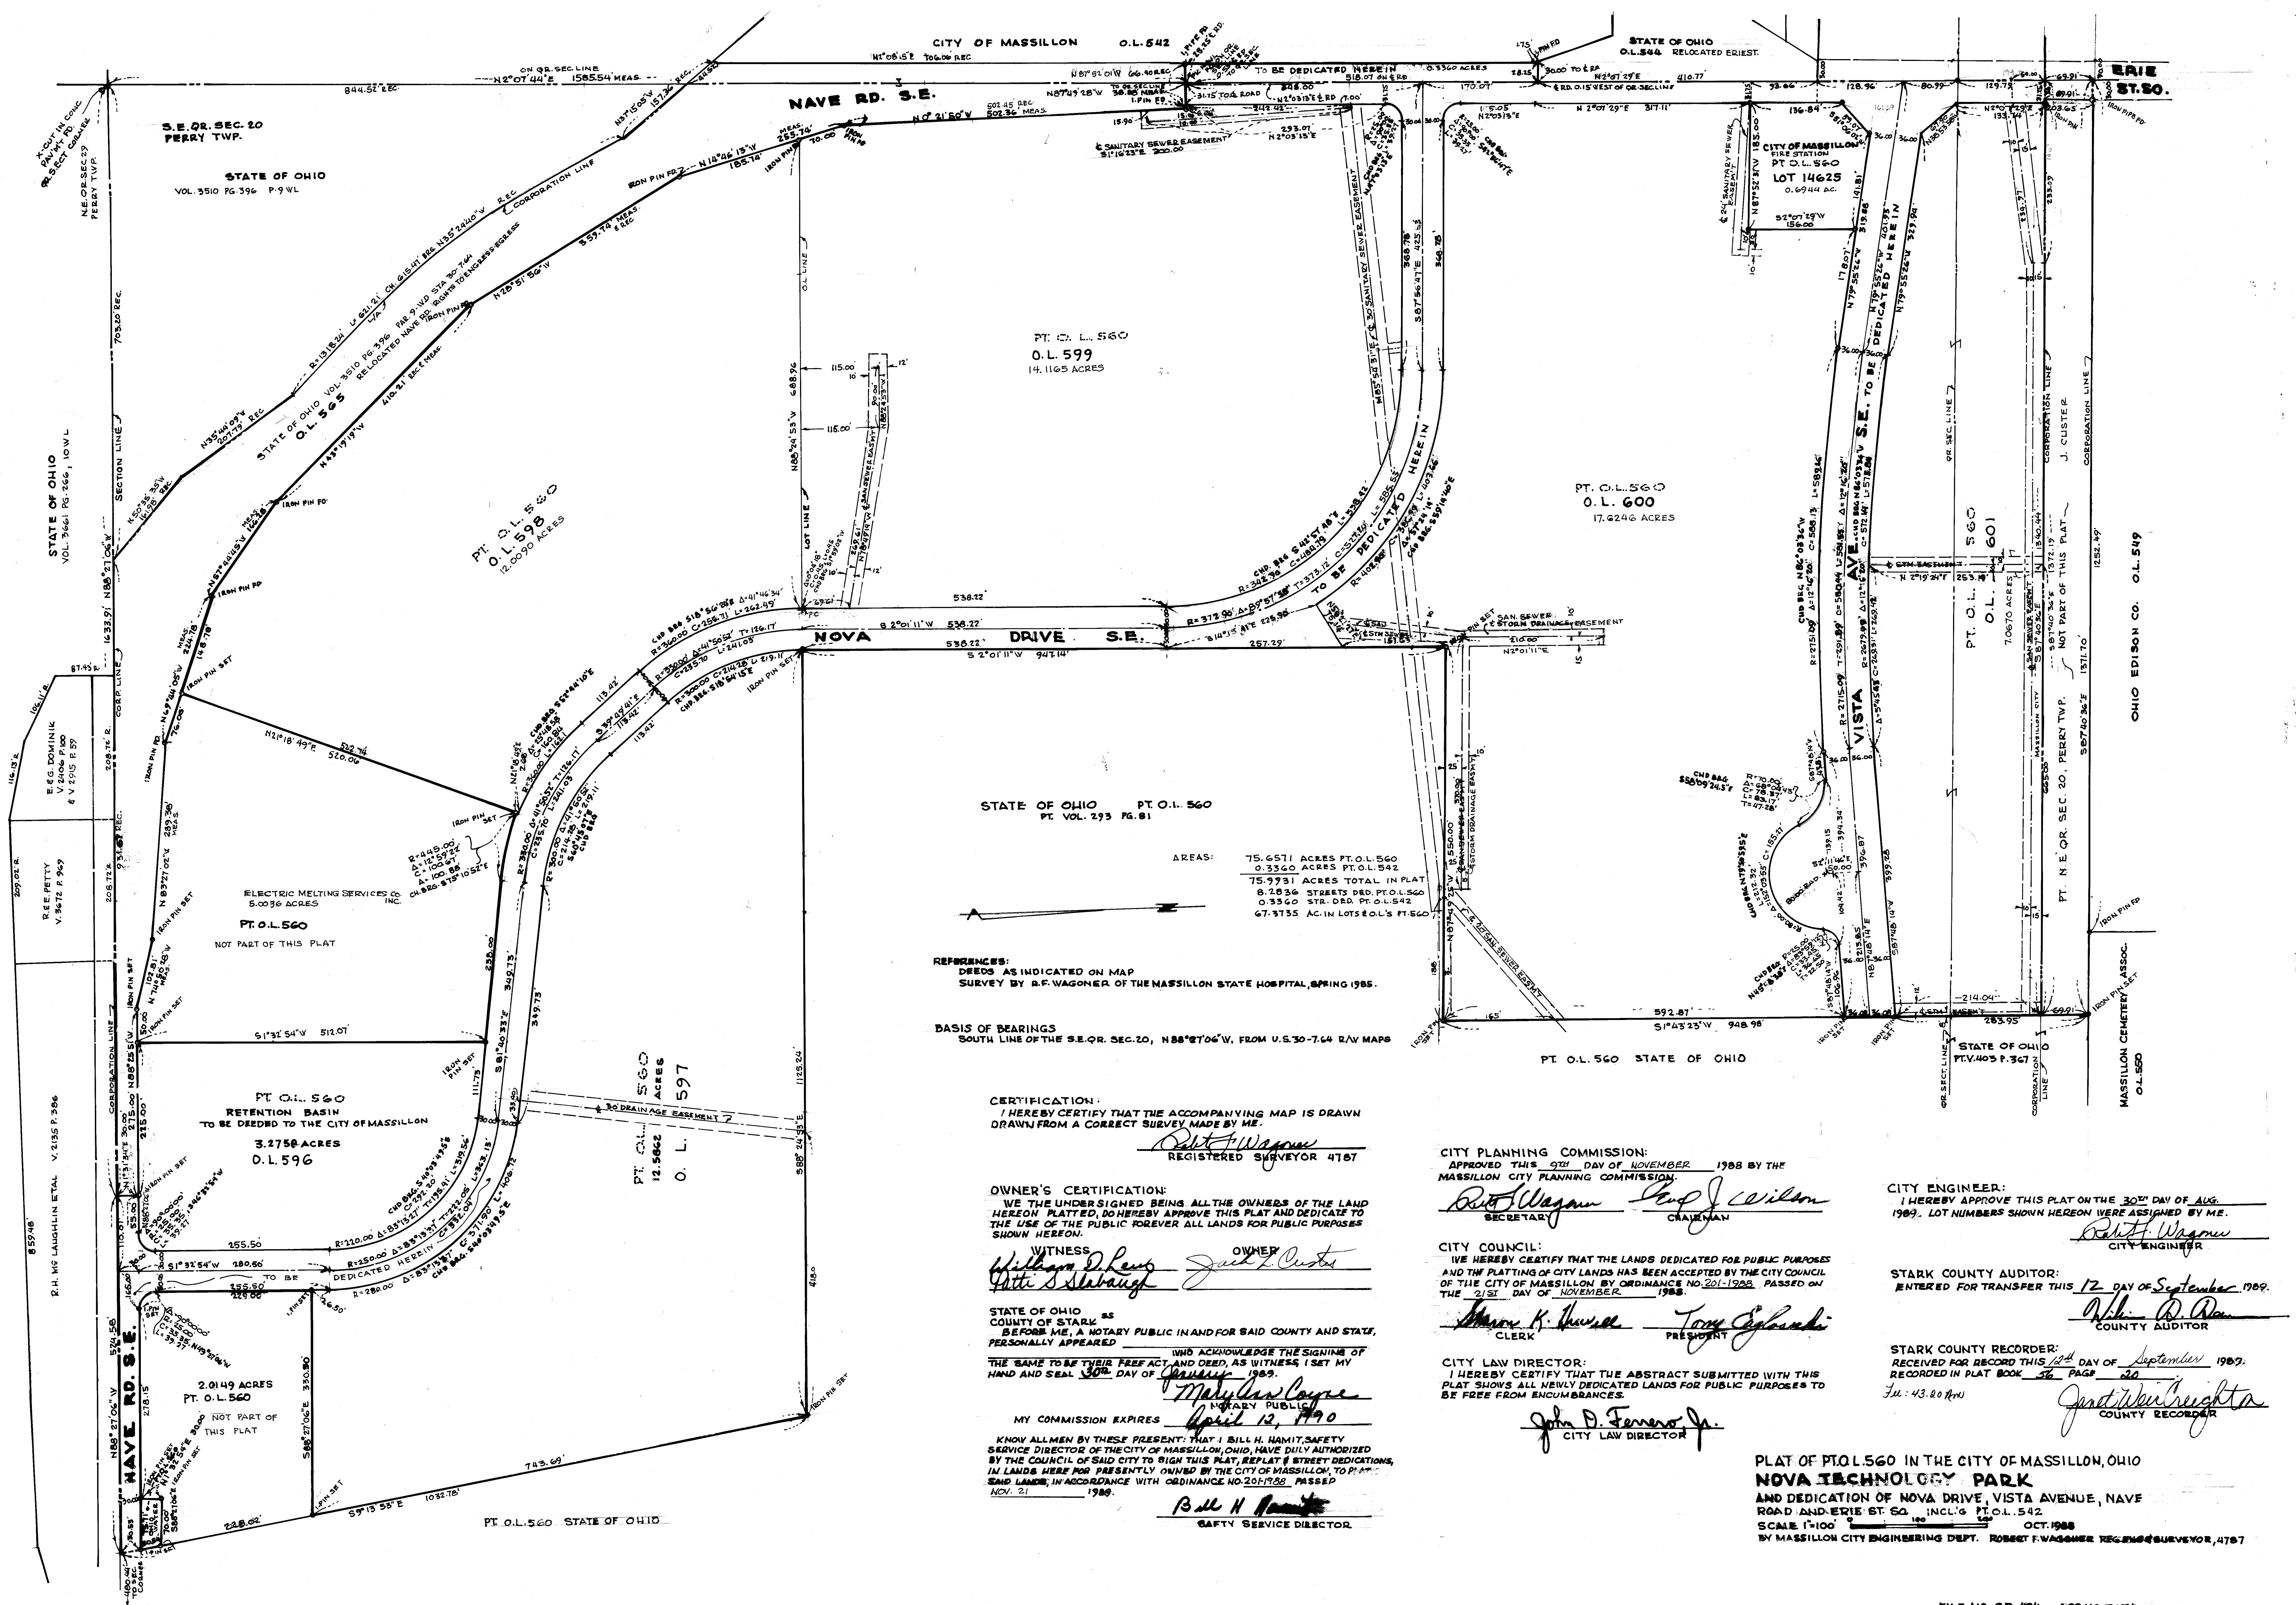

STATE OF OHIO PT. O.L. 560
PT. VOL. 293 PG. 81

AREAS:
75.6571 ACRES PT. O.L. 560
0.3360 ACRES PT. O.L. 542
75.9931 ACRES TOTAL IN PLAT
8.2836 STREETS DED. PT. O.L. 560
0.3360 STR. DED. PT. O.L. 542
67.3735 AC. IN LOTS & O.L.'S PT. 560

REFERENCES:
DEEDS AS INDICATED ON MAP
SURVEY BY R.F. WAGONER OF THE MASSILLON STATE HOSPITAL, SPRING 1985.

BASIS OF BEARINGS
SOUTH LINE OF THE S.E. Q.R. SEC. 20, N 88° 27' 06" W, FROM U.S. 30-7.64 R/W MAPS

CERTIFICATION:
I HEREBY CERTIFY THAT THE ACCOMPANYING MAP IS DRAWN
DRAWN FROM A CORRECT SURVEY MADE BY ME.

OWNER'S CERTIFICATION:
WE THE UNDERSIGNED BEING ALL THE OWNERS OF THE LAND
HEREON PLATTED, DO HEREBY APPROVE THIS PLAT AND DEDICATE TO
THE USE OF THE PUBLIC FOREVER ALL LANDS FOR PUBLIC PURPOSES
SHOWN HEREON.

WITNESS
William D. Lewis
Patti S. Schaubach

OWNER
Jack L. Custer

STATE OF OHIO AS
COUNTY OF STARK
BEFORE ME, A NOTARY PUBLIC IN AND FOR SAID COUNTY AND STATE,
PERSONALLY APPEARED
WHO ACKNOWLEDGE THE SIGNING OF
THE SAME TO BE THEIR FREE ACT AND DEED, AS WITNESS, I SET MY
HAND AND SEAL 30th DAY OF November 1988.

MY COMMISSION EXPIRES April 12, 1990

KNOW ALL MEN BY THESE PRESENTS: THAT I BILL H. HAMILL, SAFETY
SERVICE DIRECTOR OF THE CITY OF MASSILLON, OHIO, HAVE DULY AUTHORIZED
BY THE COUNCIL OF SAID CITY TO SIGN THIS PLAT, REPEAT & STREET DEDICATIONS,
IN LANDS HERE FOR PRESENTLY OWNED BY THE CITY OF MASSILLON, TO PLAT
SAID LANDS, IN ACCORDANCE WITH ORDINANCE NO. 201-1988, PASSED
NOV. 21 1988.

Bill H. Hamill
SAFETY SERVICE DIRECTOR

CITY PLANNING COMMISSION:
APPROVED THIS 9TH DAY OF NOVEMBER 1988 BY THE
MASSILLON CITY PLANNING COMMISSION.

Robert Wagoner
SECRETARY

Paul Wilson
CHAIRMAN

CITY COUNCIL:
I HEREBY CERTIFY THAT THE LANDS DEDICATED FOR PUBLIC PURPOSES
AND THE PLATTING OF CITY LANDS HAS BEEN ACCEPTED BY THE CITY COUNCIL
OF THE CITY OF MASSILLON BY ORDINANCE NO. 201-1988, PASSED ON
THE 21ST DAY OF NOVEMBER 1988.

Thomas K. Thuermer
CLERK

Tony E. Grahm
PRESIDENT

CITY LAW DIRECTOR:
I HEREBY CERTIFY THAT THE ABSTRACT SUBMITTED WITH THIS
PLAT SHOWS ALL NEWLY DEDICATED LANDS FOR PUBLIC PURPOSES TO
BE FREE FROM ENCUMBRANCES.

John D. Ferraro Jr.
CITY LAW DIRECTOR

CITY ENGINEER:
I HEREBY APPROVE THIS PLAT ON THE 30TH DAY OF AUG.
1989. LOT NUMBERS SHOWN HEREON WERE ASSIGNED BY ME.

Robert Wagoner
CITY ENGINEER


STARK COUNTY AUDITOR:
ENTERED FOR TRANSFER THIS 12 DAY OF September 1989.

William D. Dan
COUNTY AUDITOR

STARK COUNTY RECORDER:
RECEIVED FOR RECORD THIS 12th DAY OF September 1989.
RECORDED IN PLAT BOOK 36 PAGE 20

John W. Wright
COUNTY RECORDER

PLAT OF PT. O.L. 560 IN THE CITY OF MASSILLON, OHIO
NOVA TECHNOLOGY PARK
AND DEDICATION OF NOVA DRIVE, VISTA AVENUE, NAVE
ROAD AND ERIE ST. SO. INCL'G PT. O.L. 542
SCALE 1"=100' OCT. 1988
BY MASSILLON CITY ENGINEERING DEPT. ROBERT F. WAGONER REGISTERED SURVEYOR, 4787

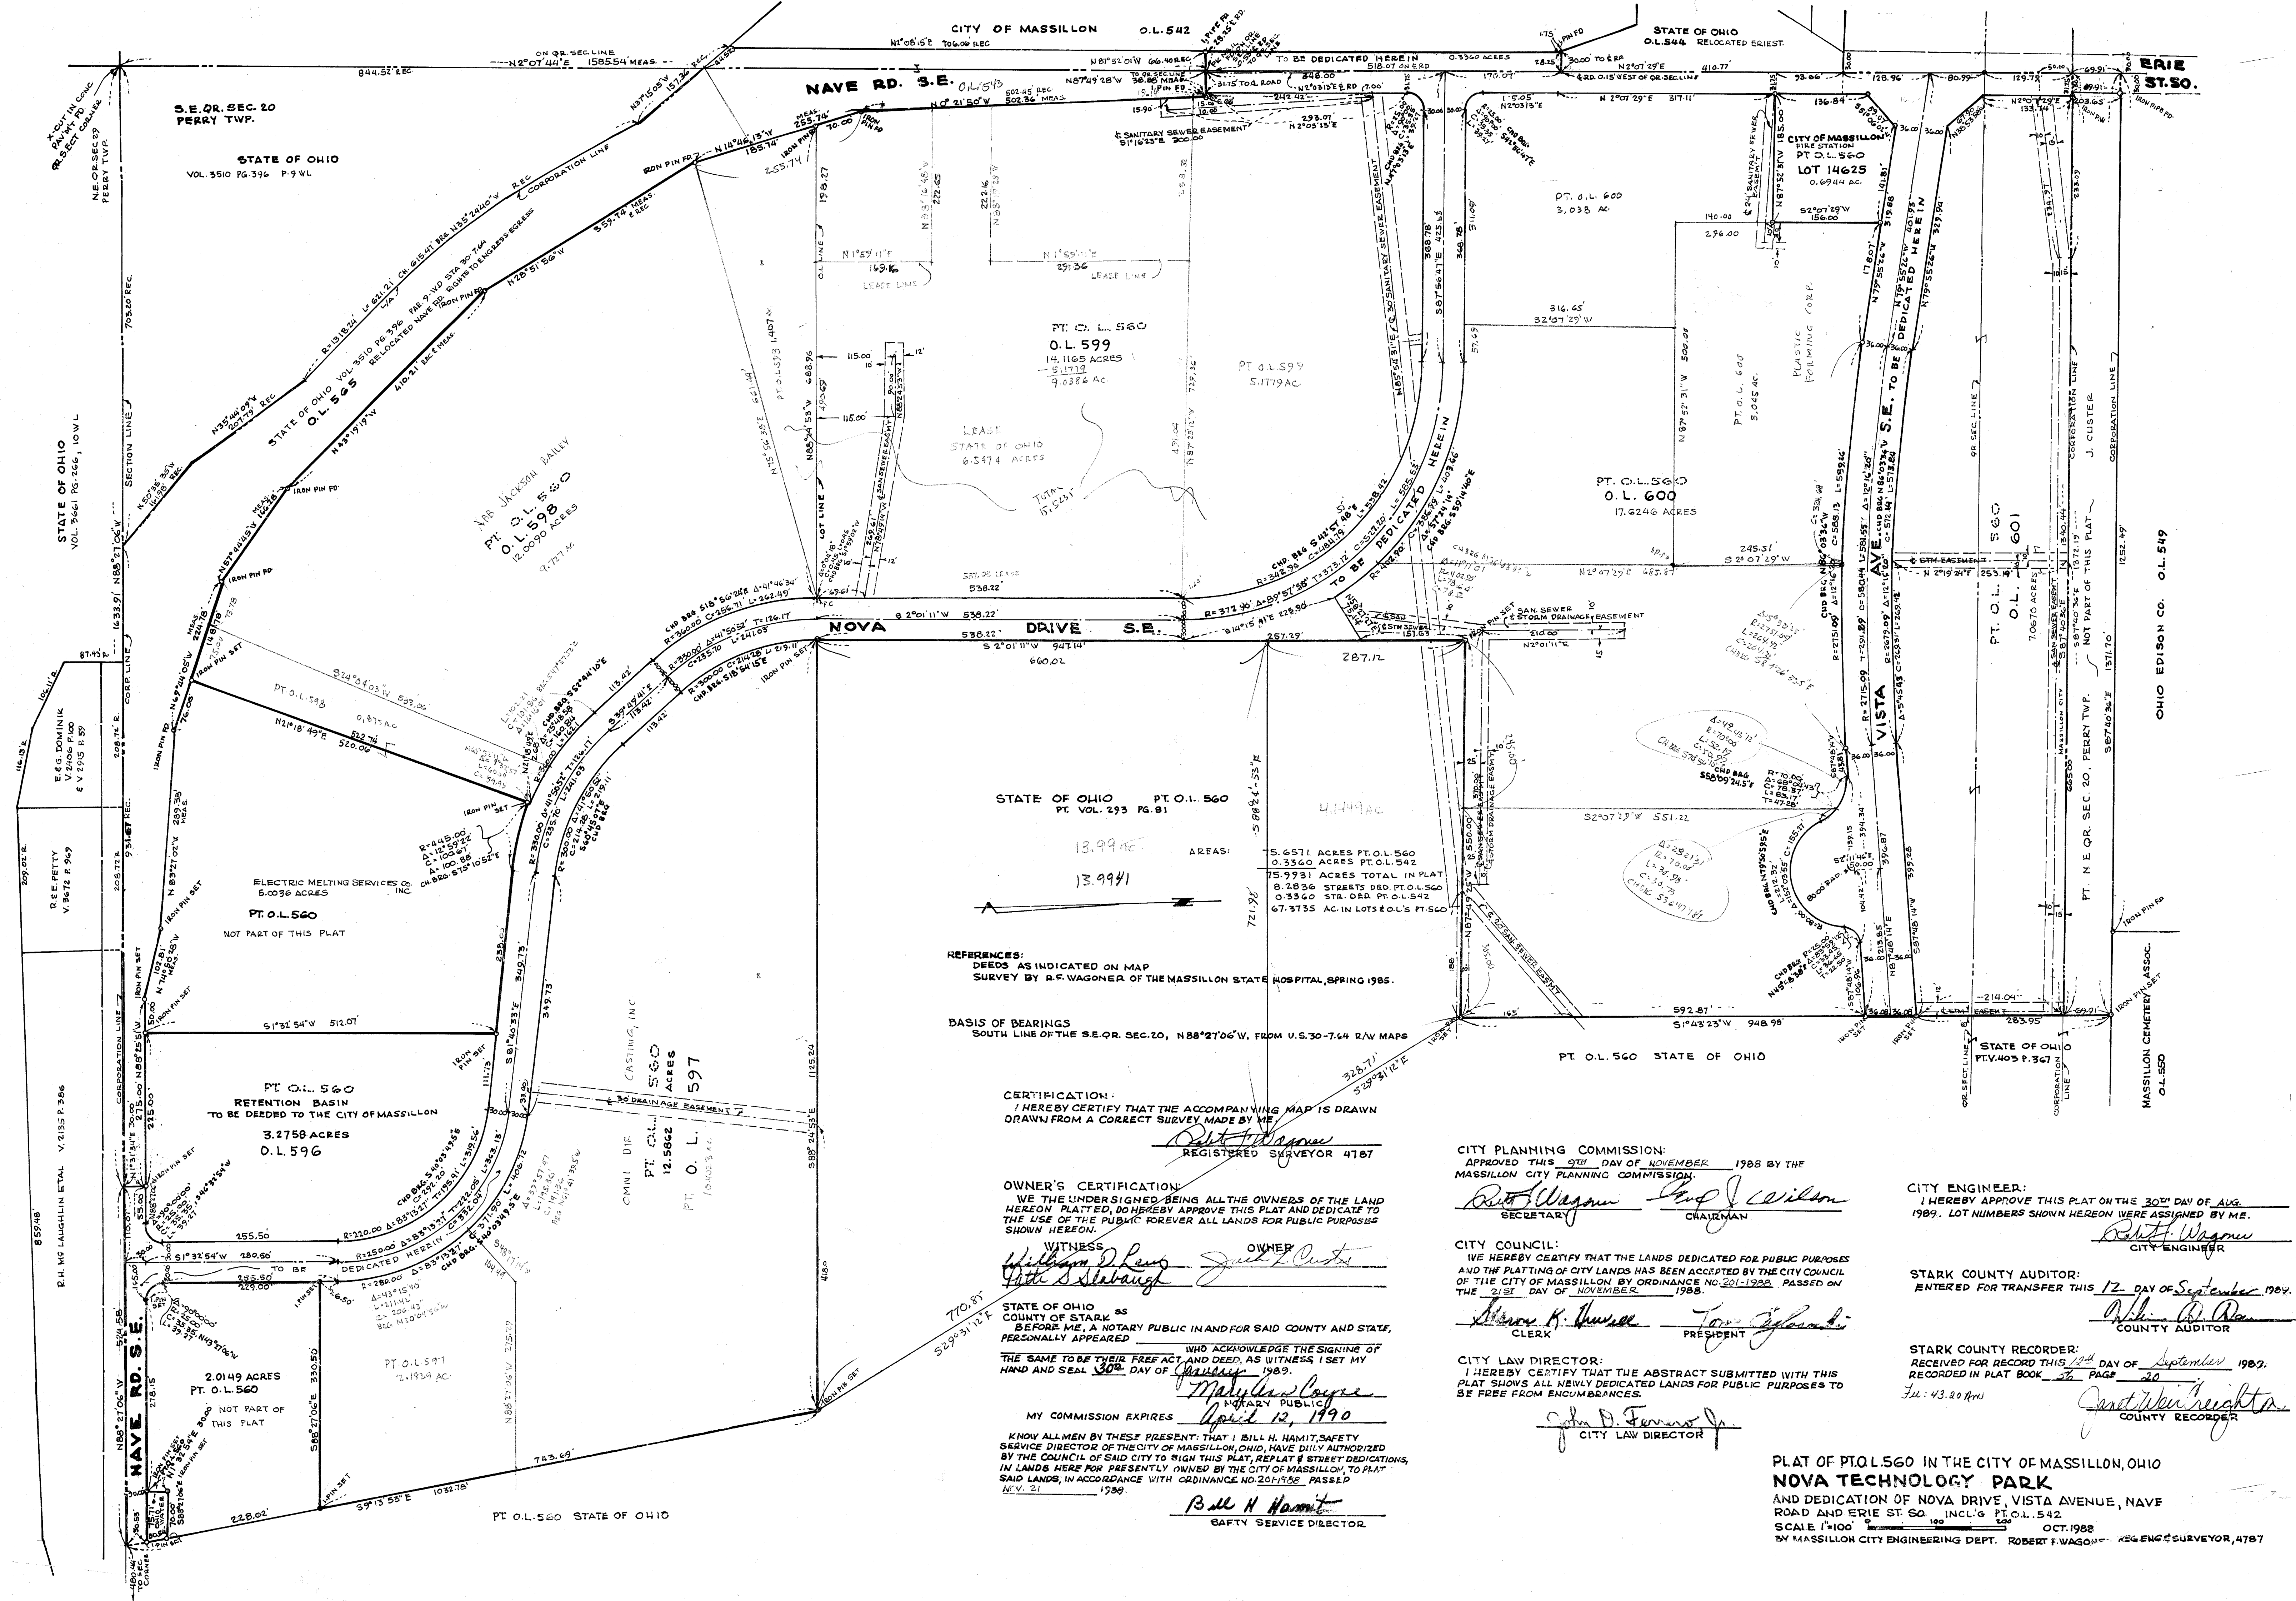

STATE OF OHIO
PT. VOL. 293 PG. 81

13.99 AC.

13.9941

REFERENCES:
DEEDS AS INDICATED ON MAP
SURVEY BY R.F. WAGONER OF THE MASSILLON STATE HOSPITAL, SPRING 1985.

BASIS OF BEARINGS
SOUTH LINE OF THE S.E. Q.R. SEC. 20, N88°27'06"V, FROM U.S. 30-7.64 R/V MAPS

CERTIFICATION:
I HEREBY CERTIFY THAT THE ACCOMPANYING MAP IS DRAWN
DRAWN FROM A CORRECT SURVEY MADE BY ME

OWNER'S CERTIFICATION:
WE THE UNDERSIGNED BEING ALL THE OWNERS OF THE LAND
HEREON PLATTED, DO HEREBY APPROVE THIS PLAT AND DEDICATE TO
THE USE OF THE PUBLIC FOREVER ALL LANDS FOR PUBLIC PURPOSES
SHOWN HEREON.

WITNESS
William D. Lewis
John S. Schaubach

OWNER
John S. Schaubach

STATE OF OHIO SS
COUNTY OF STARK
BEFORE ME, A NOTARY PUBLIC IN AND FOR SAID COUNTY AND STATE,
PERSONALLY APPEARED

WHO ACKNOWLEDGE THE SIGNING OF
THE SAME TO BE THEIR FREE ACT AND DEED, AS WITNESS I SET MY
HAND AND SEAL 30th DAY OF November 1989.

MY COMMISSION EXPIRES April 12, 1990

KNOW ALL MEN BY THESE PRESENTS: THAT I BILL H. HAMIT, SAFETY
SERVICE DIRECTOR OF THE CITY OF MASSILLON, OHIO, HAVE DULY AUTHORIZED
BY THE COUNCIL OF SAID CITY TO SIGN THIS PLAT, REPEAT & STREET DEDICATIONS,
IN LANDS HERE FOR PRESENTLY OWNED BY THE CITY OF MASSILLON, TO PLAT
SAID LANDS, IN ACCORDANCE WITH ORDINANCE NO. 201-1988 PASSED
MAY 21 1989.

Bill H. Hamit
SAFETY SERVICE DIRECTOR

CITY PLANNING COMMISSION:
APPROVED THIS 9th DAY OF NOVEMBER 1988 BY THE
MASSILLON CITY PLANNING COMMISSION

Robert Wagoner
SECRETARY

John J. Wilson
CHAIRMAN

CITY COUNCIL:
I HEREBY CERTIFY THAT THE LANDS DEDICATED FOR PUBLIC PURPOSES
AND THE PLATTING OF CITY LANDS HAS BEEN ACCEPTED BY THE CITY COUNCIL
OF THE CITY OF MASSILLON BY ORDINANCE NO. 201-1988, PASSED ON
THE 21st DAY OF NOVEMBER 1988.

Robert K. Thwiler
CLERK

John J. Wilson
PRESIDENT

CITY LAW DIRECTOR:
I HEREBY CERTIFY THAT THE ABSTRACT SUBMITTED WITH THIS
PLAT SHOWS ALL NEWLY DEDICATED LANDS FOR PUBLIC PURPOSES TO
BE FREE FROM ENCUMBRANCES.

John D. Fennell Jr.
CITY LAW DIRECTOR

CITY ENGINEER:
I HEREBY APPROVE THIS PLAT ON THE 30th DAY OF AUG.
1989. LOT NUMBERS SHOWN HEREON WERE ASSIGNED BY ME.

Robert Wagoner
CITY ENGINEER

STARK COUNTY AUDITOR:
ENTERED FOR TRANSFER THIS 12 DAY OF September 1989.

William D. Lewis
COUNTY AUDITOR

STARK COUNTY RECORDER:
RECEIVED FOR RECORD THIS 12th DAY OF September 1989.
RECORDED IN PLAT BOOK 26 PAGE 20

John S. Schaubach
COUNTY RECORDER

PLAT OF PT. O.L. 560 IN THE CITY OF MASSILLON, OHIO
NOVA TECHNOLOGY PARK
AND DEDICATION OF NOVA DRIVE, VISTA AVENUE, NAVE
ROAD AND ERIE ST. SO. INCL'G PT. O.L. 542
SCALE 1"=100' OCT. 1988
BY MASSILLON CITY ENGINEERING DEPT. ROBERT F. WAGONER, REG. ENG. & SURVEYOR, 4787