


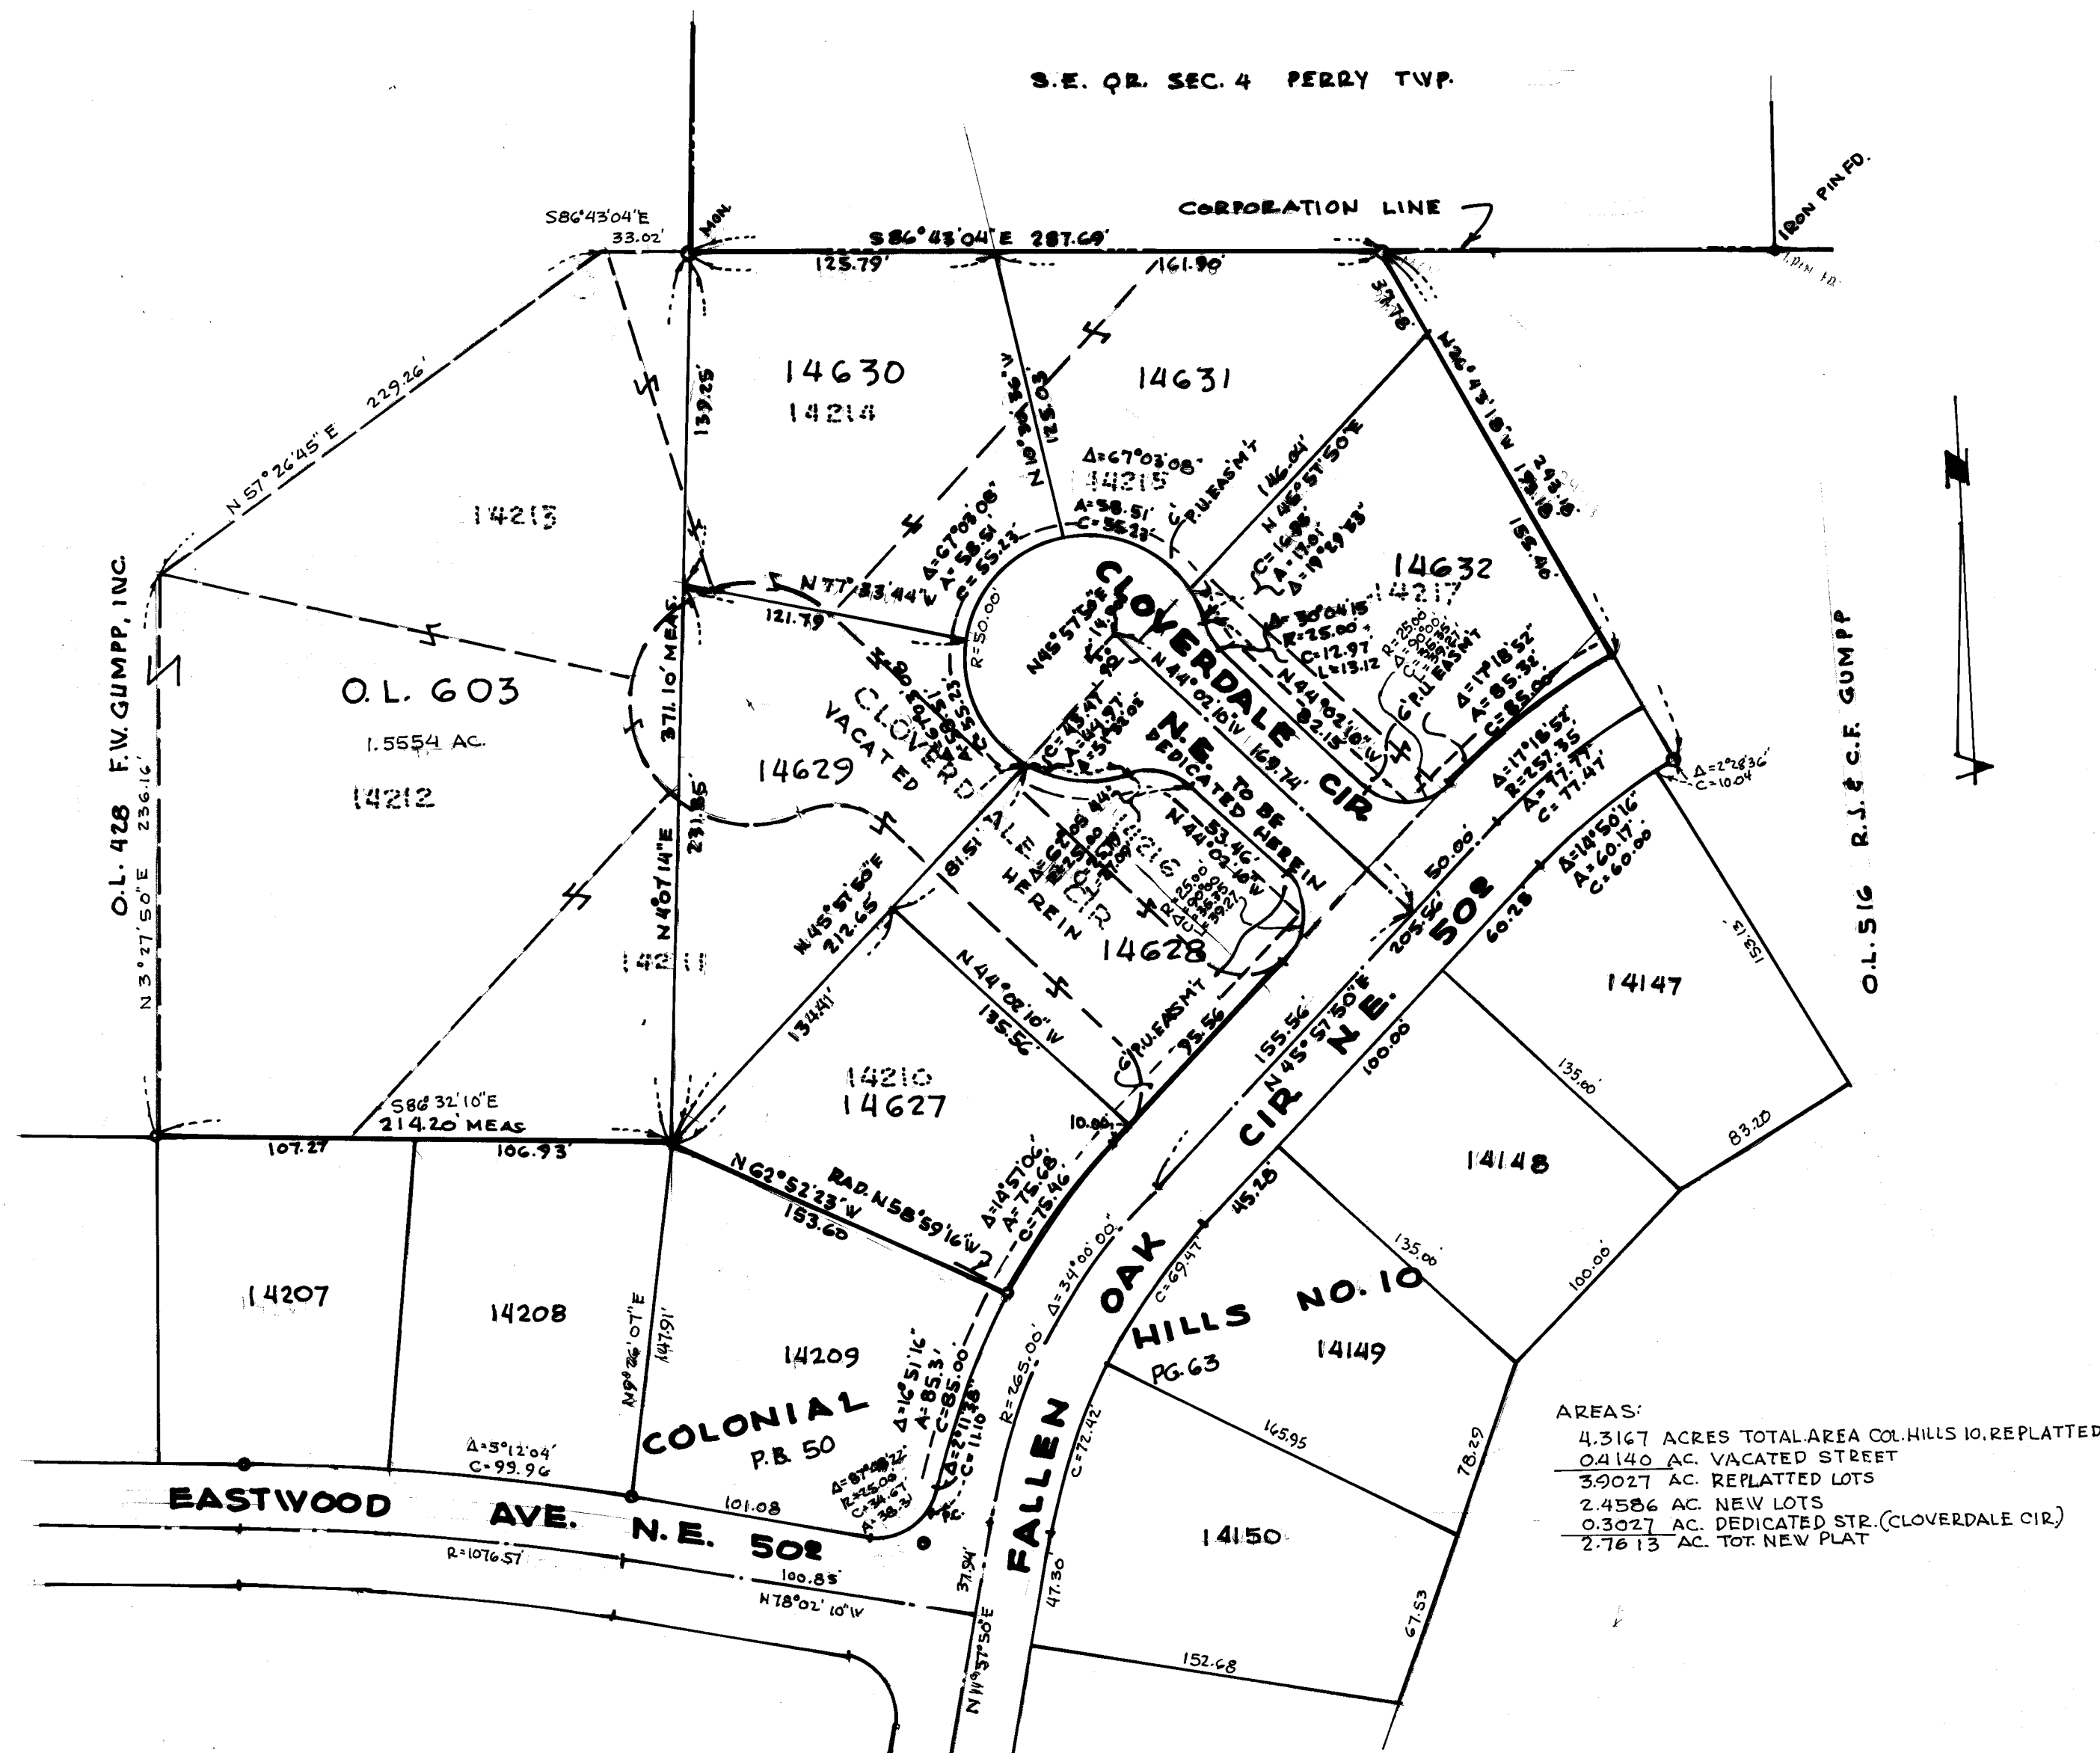

CITY PLANNING COMMISSION:
APPROVED BY THE MASSILLON CITY PLANNING COMMISSION THIS
19TH DAY OF JULY 1989.

Robert F. Wagoner SECRETARY
Sharon K. Driscoll CHAIRMAN

CITY COUNCIL:
I HEREBY CERTIFY THAT THE LANDS DEDICATED FOR PUBLIC PURPOSES
ON THE ACCOMPANYING PLAT HAVE BEEN ACCEPTED BY THE MASSILLON
CITY COUNCIL BY ORDINANCE NO. 159-1989 PASSED ON THE 18TH
DAY OF SEPTEMBER 1989.

Sharon K. Driscoll CLERK
Tony Cichowski PRESIDENT

CITY LAW DIRECTOR:
I HEREBY CERTIFY THAT THE ABSTRACT SUBMITTED WITH THIS PLAT
SHOWS ALL NEVLY DEDICATED LANDS FOR PUBLIC PURPOSES TO BE FREE
FROM ENCUMBRANCES.

John D. Ferrow Jr. LAW DIRECTOR

CITY ENGINEER:
I HEREBY APPROVE THIS PLAT AND ASSIGN THE LOT NUMBERS
SHOWN HEREON.

Robert F. Wagoner CITY ENGINEER

OHIO EDISON, OHIO BELL EASEMENT
KNOW ALL MEN BY THESE PRESENTS, THAT FRED W. GUMPP, INC., THE
OWNERS OF THE LANDS SHOWN ON THIS PLAT DO HEREBY GIVE AND
GRANT FOR THE OHIO EDISON COMPANY AND THE OHIO BELL TELEPHONE
COMPANY, ITS SUCCESSORS AND ASSIGNS, A PERPETUAL RIGHT OF WAY
AND EASEMENT TO INSTALL, CONSTRUCT, RECONSTRUCT, OPERATE, MAINTAIN,
REPAIR, SUPPLEMENT AND REMOVE AT ANY TIME OR TIMES HEREAFTER ITS
COMMUNICATIONS SYSTEM, TOGETHER WITH ALL SUCH COMMUNICATIONS
FACILITIES, INCLUDING CONDUITS, MANHOLES, WIRES, CABLE, FIXTURES AND
APPURTENANCES, AS IT MAY FROM TIME TO TIME REQUIRE OR DEEM PROPER THESE
FOR, UPON, ACROSS IN AND/OR UNDER A STRIP OF LAND 6 FEET WIDE ON ALL LINES
ABUTTING THE DEDICATED STREETS IN THIS ALLOTMENT.

STARK COUNTY AUDITOR:
RECEIVED FOR TRANSFER THIS 16 DAY OF March 1989

William D. Wagoner STARK COUNTY AUDITOR

STARK COUNTY RECORDER:
RECEIVED FOR RECORD THIS 21st DAY OF March 1989
RECORDED IN PLAT BOOK 56 PAGE 86

Janet Wain Brighton STARK COUNTY RECORDER

REPLAT PART COLONIAL HILLS NO. 10
REPLAT OF LOTS 14210, 14211, 14212, 14213, 14214, 14215, 14216 & 14217
AND CLOVERDALE CIR. N.E. TO BE VACATED AND DEDICATED.
JULY 1989 BY ROBT F. WAGONER, REG. SUR. 4787
SCALE 1"=60' F.W. GUMPP, INC. DEVELOPER

REFERENCE: PLAT OF COLONIAL HILLS NO. 10 P.B. 50 PG. 63

CERTIFICATION:

I HEREBY CERTIFY THAT THE ACCOMPANYING PLAT IS DRAWN FROM A
CORRECT AND COMPLETE SURVEY MADE BY ME.

Robert F. Wagoner
REGISTERED SURVEYOR

ACKNOWLEDGEMENT:

WE, THE UNDERSIGNED, BEING ALL THE OWNER'S OF THE LAND HEREIN
PLATTED, DO HEREBY APPROVE THE PLAT AND DO HEREBY DEDICATE TO
THE USE OF THE PUBLIC FOREVER ALL LANDS FOR PUBLIC PURPOSES
SHOWN HEREON

OWNER, FRED W. GUMPP, INC.
Richard F. Gump PRESIDENT
Charles F. Gump V. PRES
WITNESS
James F. Durlin
Shirley Tomblin

STATE OF OHIO
COUNTY OF STARK
BEFORE ME, A NOTARY PUBLIC, IN AND FOR SAID COUNTY, PERSONALLY
APPEAR THE ABOVE SIGNED OWNERS, WHO ACKNOWLEDGED THE SIGNING OF
THE ABOVE CERTIFICATE AND PLAT TO BE THEIR FREE ACT AND DEED. AS WITNESS
MY HAND AND OFFICIAL SEAL THIS DAY OF 1989.

MY COMMISSION EXPIRES 6-6-93
Shirley Tomblin
NOTARY PUBLIC