


RESS&ERTLE
SUB DIVISION OF LOTS 269,272 & O.L.147
MASSILLON, O.

Scale 1" = 50'

June 25" 1922

Burd's 2" Add.

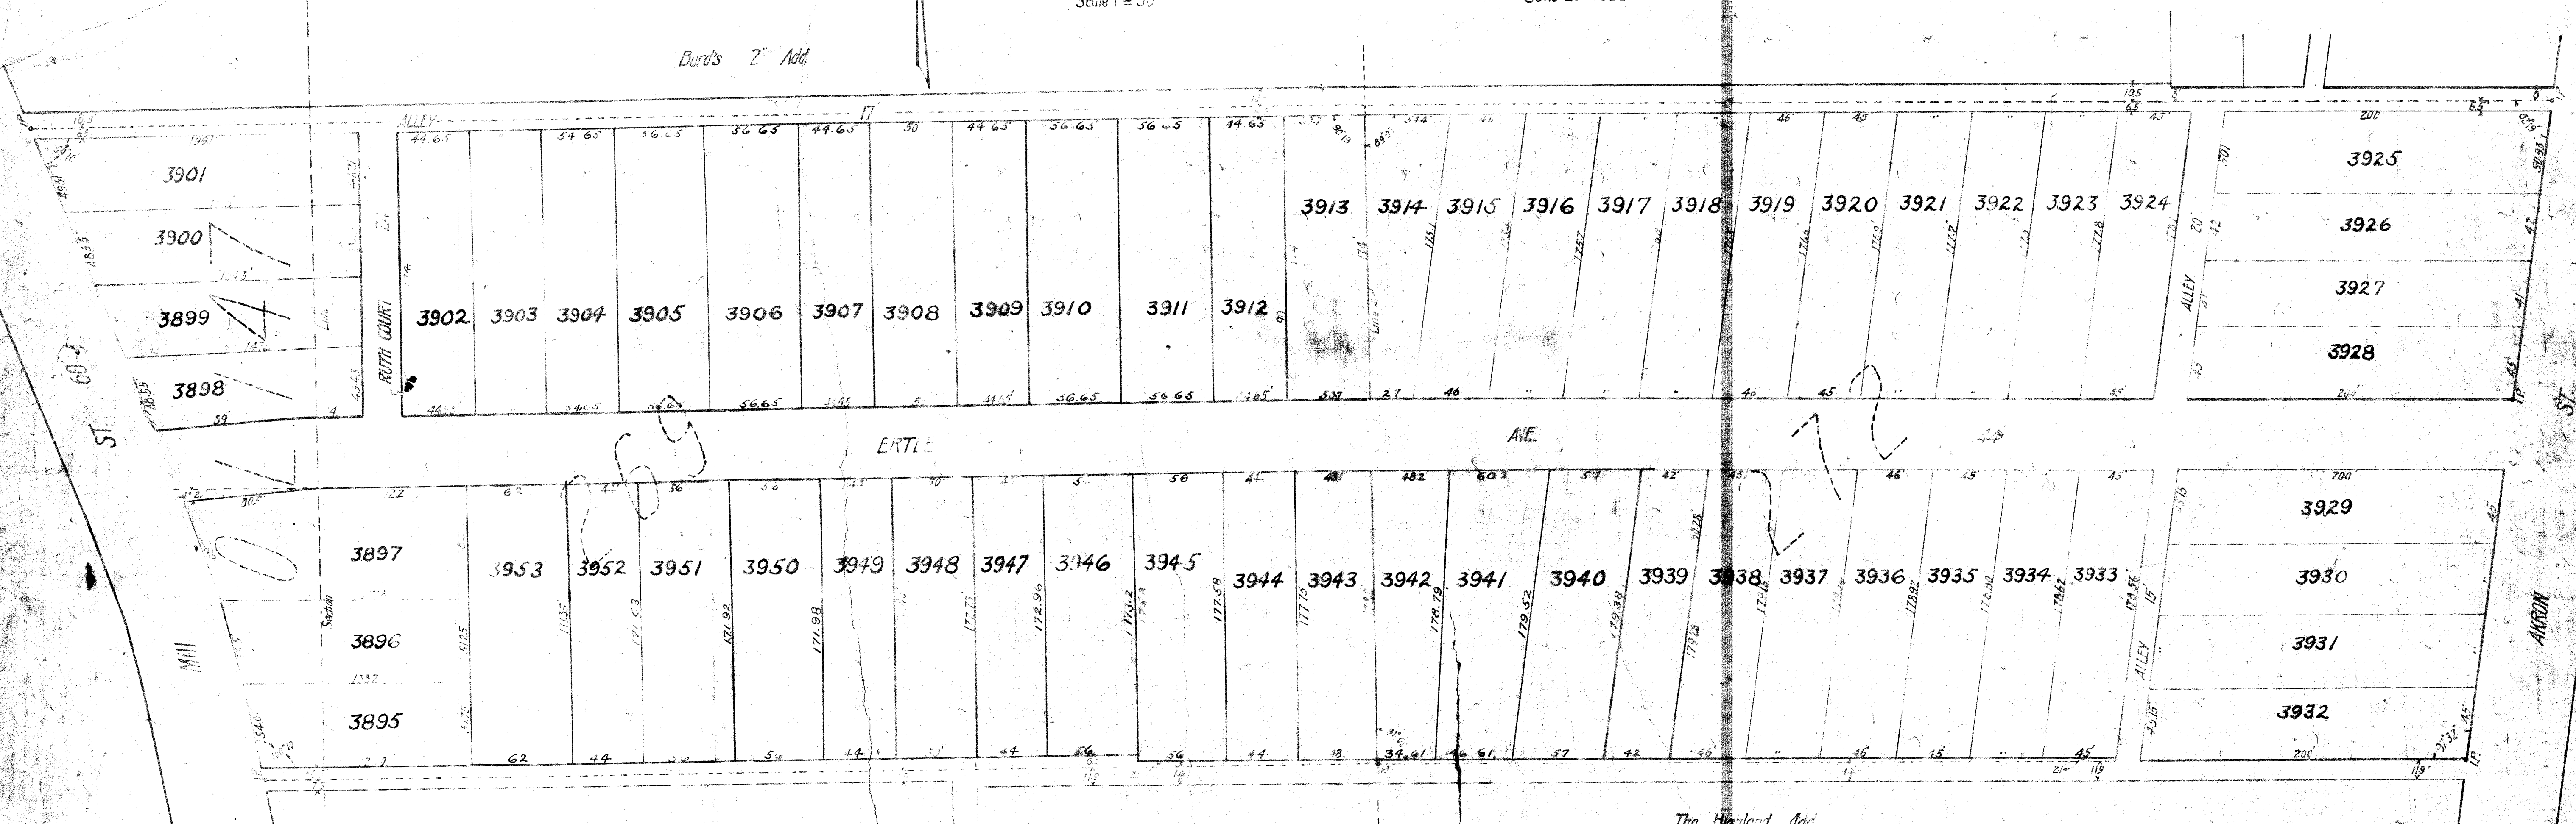

Troy Hill Add

The Highland Add.

Before me a Notary Public in and for said county personally came
 Joseph A. Reed, and of said County of Stark, ss. He s^d John D. Meisinger, Grace Ette,
 Edward M. Ette, Andrew Ette, Isaac Meisinger, Frank Meisinger, Mary Meisinger,
 Jesse Meisinger, Mary R. Miller, and Sonner, Mary R. Reed, William Reed, Thomas Reed,
 George Meisinger, Emma Storch, D. Maynard, Mrs. D. Maynard, Mrs. Thomas A. Reed,
 and Charles, Jr. David Meisinger, Daniel Meisinger, and George A. Meisinger, Henry M. Meisinger,
 and so witnessed the signing and sealing of the foregoing instrument, and that the said wife was then free and dead.

William M. Richards
Notary Public
Stark Co., Ohio

Thereby certifying that the above to be a correct plat of the subdivision of O.L. 47, lot 26 and Lot 272 in the City of Massillon, Ohio as surveyed April 16, 1915, 1922

Approved By City Planning Commission of the
City of Massillon Ohio _____ 192____

President

Clerk

Entered for transfer _____
 Received for record _____
 Recorded in Plot Book No. _____ Page _____ 192

Know all men by these presents, that we John S. McInerney, Grace E. Edwards McElli, Isabel Baldwin Frank - Jennie Evans, James W. McQuinn, Jesse Brunner, Mark W. McElli, Fred G. Smith, Harry V. Ross, William J. Rees, Thomas Butler, George H. Beebe, Anna Colburn, & Mendel Johnson, all of Sylva, David Woodcock Joseph A. Bangold, Mary A. Bangold, Joseph A. Reed, C. Lucretia Reed, Andrew E. Duff, Daniel F. Wright, Julia Wright, Henry M. Wright, R. T. King, Carl H. Conant, Lucille, Cecilia Paulsch,

the owners of the land designated by this plat, being C.L.F., Lots 269 and 272 of Duncan, Wales & Skinner Addition to Missillon, Ohio, do we hereby acknowledge the making of this plat for the free use and deed, and we hereby dedicate the streets and alleys shown hereon to the use of the public forever

Signed in presence of

[illegible]

SD-44

FILE NO 5044