

CERTIFICATION OF SURVEY

I hereby certify the adjacent plat to be correct, as surveyed by me this 10TH day of FEB., 1992

Robert F. Wagoner

Robert F. Wagoner
Reg. surveyor # 4783

CERTIFICATION

I hereby certify that this plat is the correct plat of a portion of street to be Dedicated.

Robert F. Wagoner

Robert F. Wagoner
CITY ENGINEER

PLANNING COMMISSION

Approved by the Planning Commission of the City of Massillon at meeting held
FEB. 12 1992

Robert F. Wagoner

Robert F. Wagoner
SECRETARY

Frederic J. Wilson

Frederic J. Wilson
CHAIRMAN

MASSILLON CITY ENGINEER

Out Lot Number O.L. 638 assigned by Massillon City Engineer.

Robert F. Wagoner

Robert F. Wagoner
CITY ENGINEER

ACKNOWLEDGEMENT

Know all Men by these presents: That the owner of Lots 963 and 964 Delineated on this plat do hereby acknowledge the making of the same to be our free act and deed and do hereby Dedicate Lots 963 and 964 shown hereon to Public use forever.

Norman W. Lombow

William C. Smyke
WITNESS

Chester P. Keuper

CHESTER P. KEUPER

Mildred A. Keuper

MILDRED A. KEUPER
OWNERS

CITY COUNCIL

Accepted by the City Council by ordinance No. 41-1992 passed MAR. 3 1992

Sharon K. Howell

Sharon K. Howell
CLERK

John H. Fries

John H. Fries
PRESIDENT

STARK COUNTY RECORDER

Received for record this 10th day of March, 1992

Recorded in Volume 57, Page 135, This

Jane Vignas

STARK COUNTY RECORDER fee \$21.60

STARK COUNTY AUDITOR

Entered for transfer this 9th day of March 1992

Janet Weir Creighton

by Robert P. Mordant
Deputy

STARK COUNTY AUDITOR

COUNTY OF STARK STATE OF OHIO ss.


Before me a Notary Public, in and for said county, did personally appear above, who acknowledge the signing of the same to be our free act and according to law.

In witness whereof, I hereunto set my hand and seal this 12th day of Feb., 1992

My commission expires 4-13-95

Mary Ann Coyne

NOTARY PUBLIC

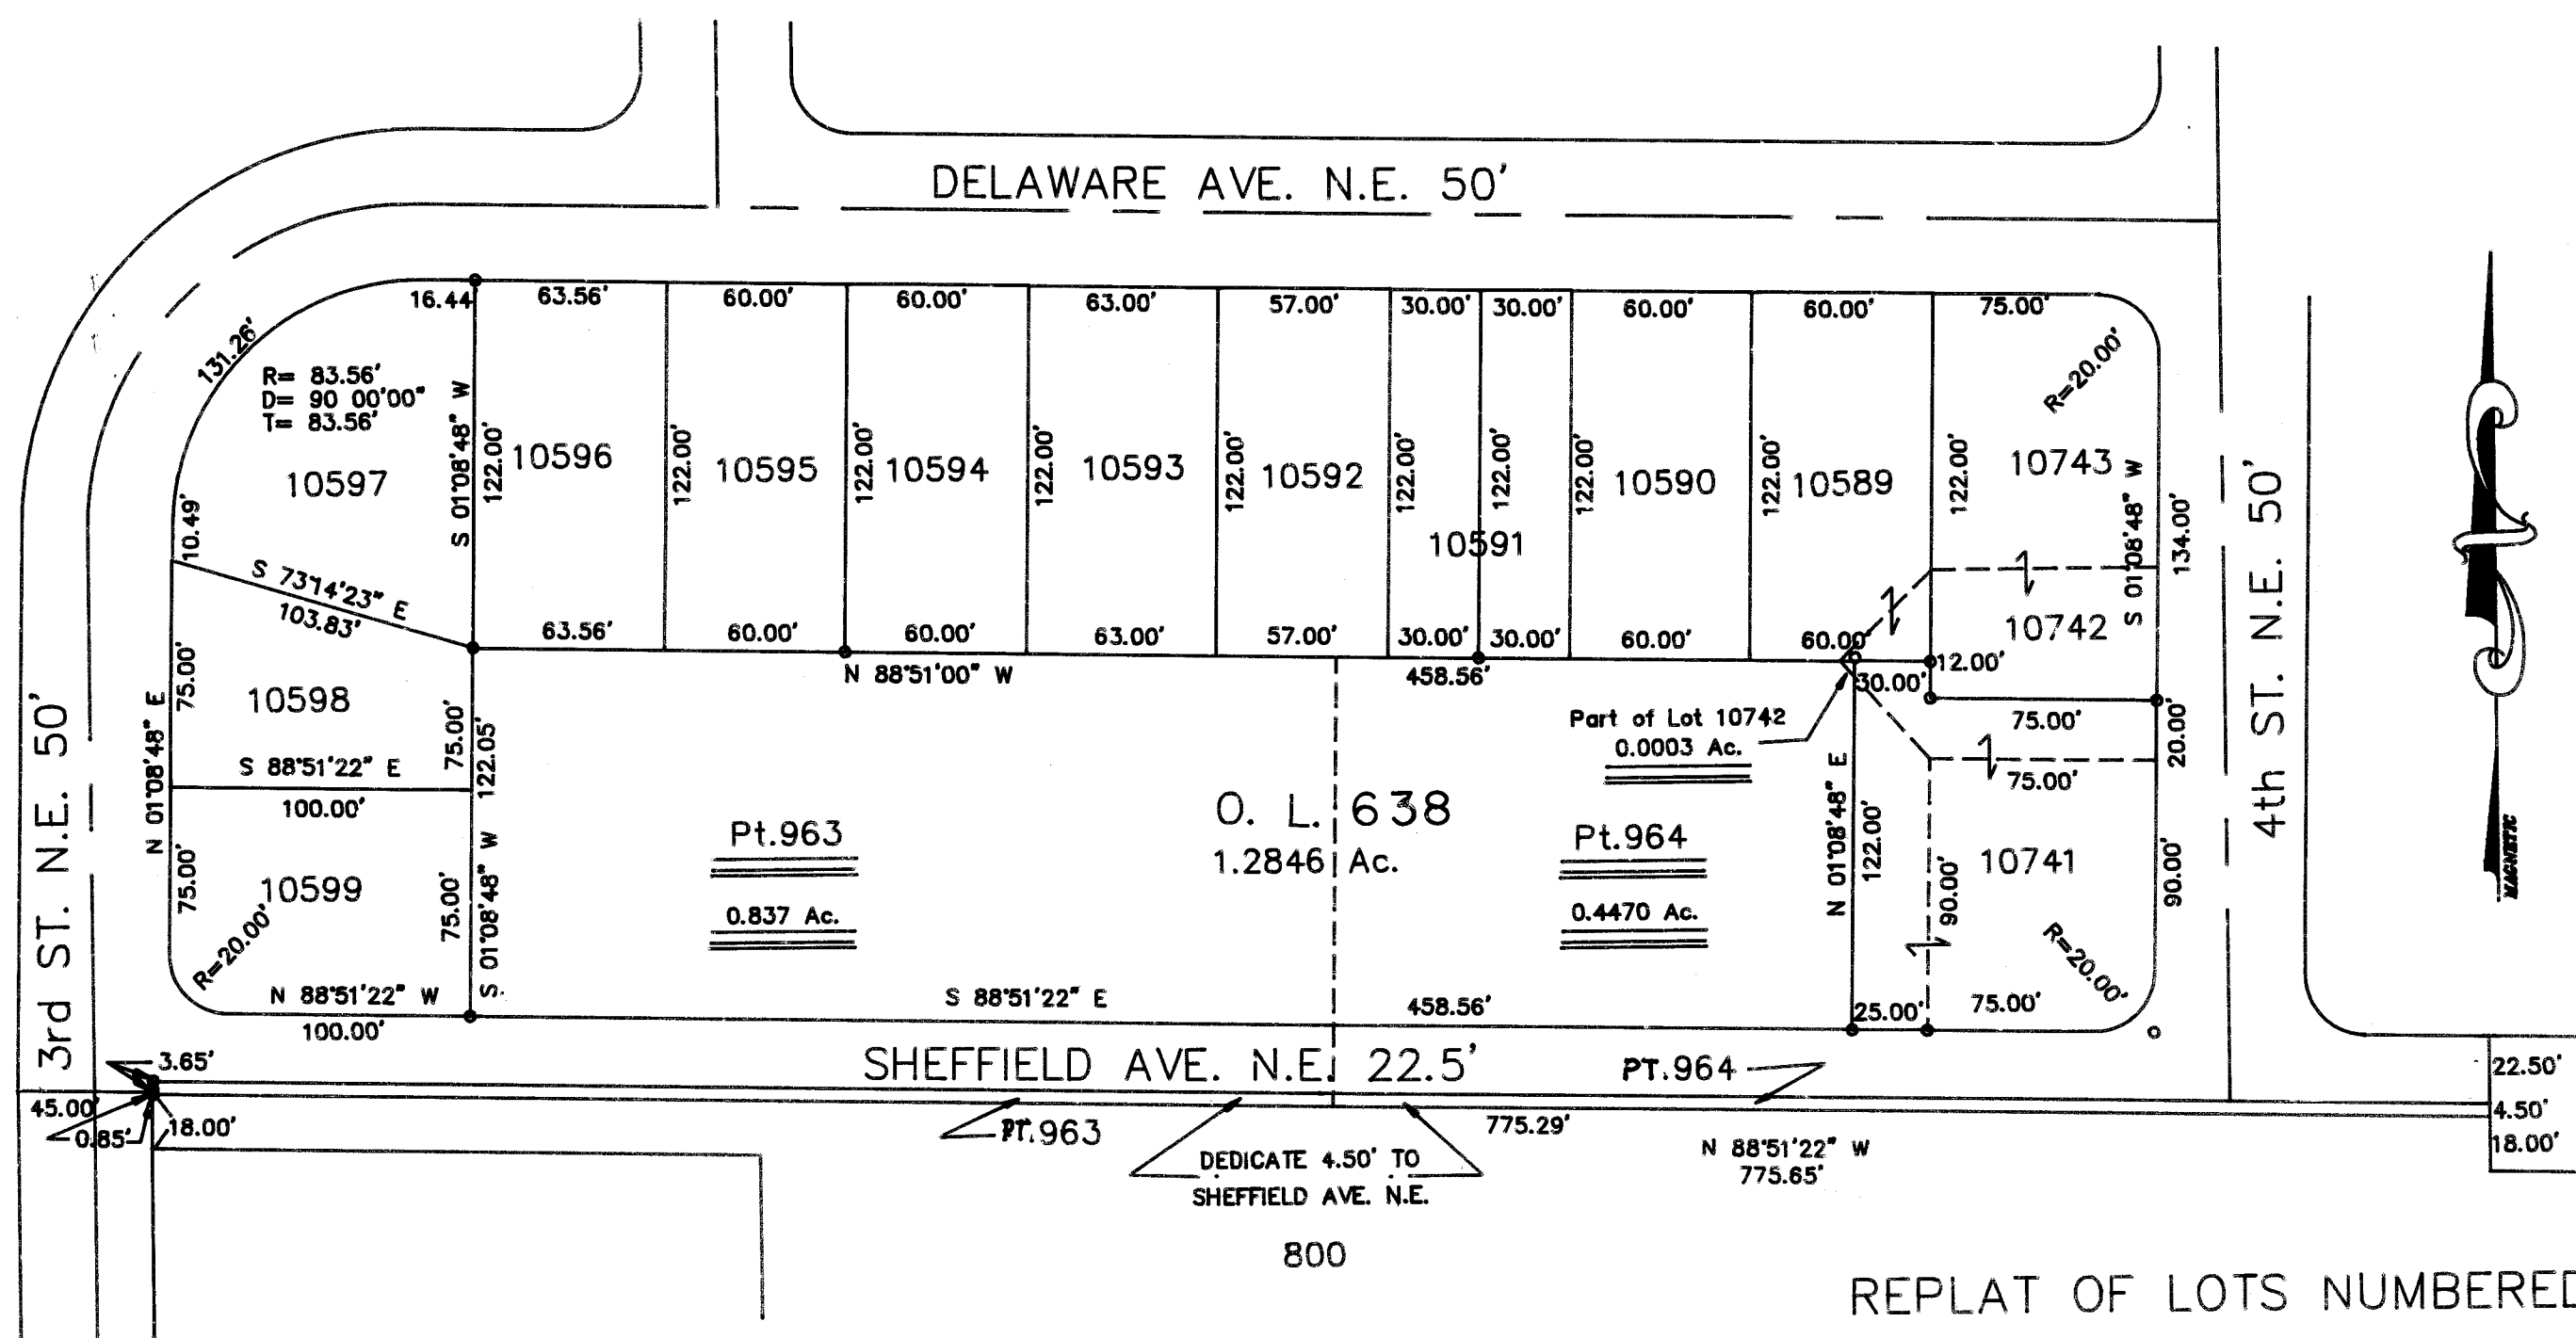

REPLAT OF LOTS NUMBERED Pt. 963, Pt 964 AND Pt. 10742

&

STREET DEDICATION PLAT OF LOTS NUMBERED Pt. 963 AND Pt. 964

in the City of Massillon, County of Stark, Ohio

SCALE 1" = 60'

DATE JANUARY 31, 1992

FILE NO. SD 442 ACC NO 3143