


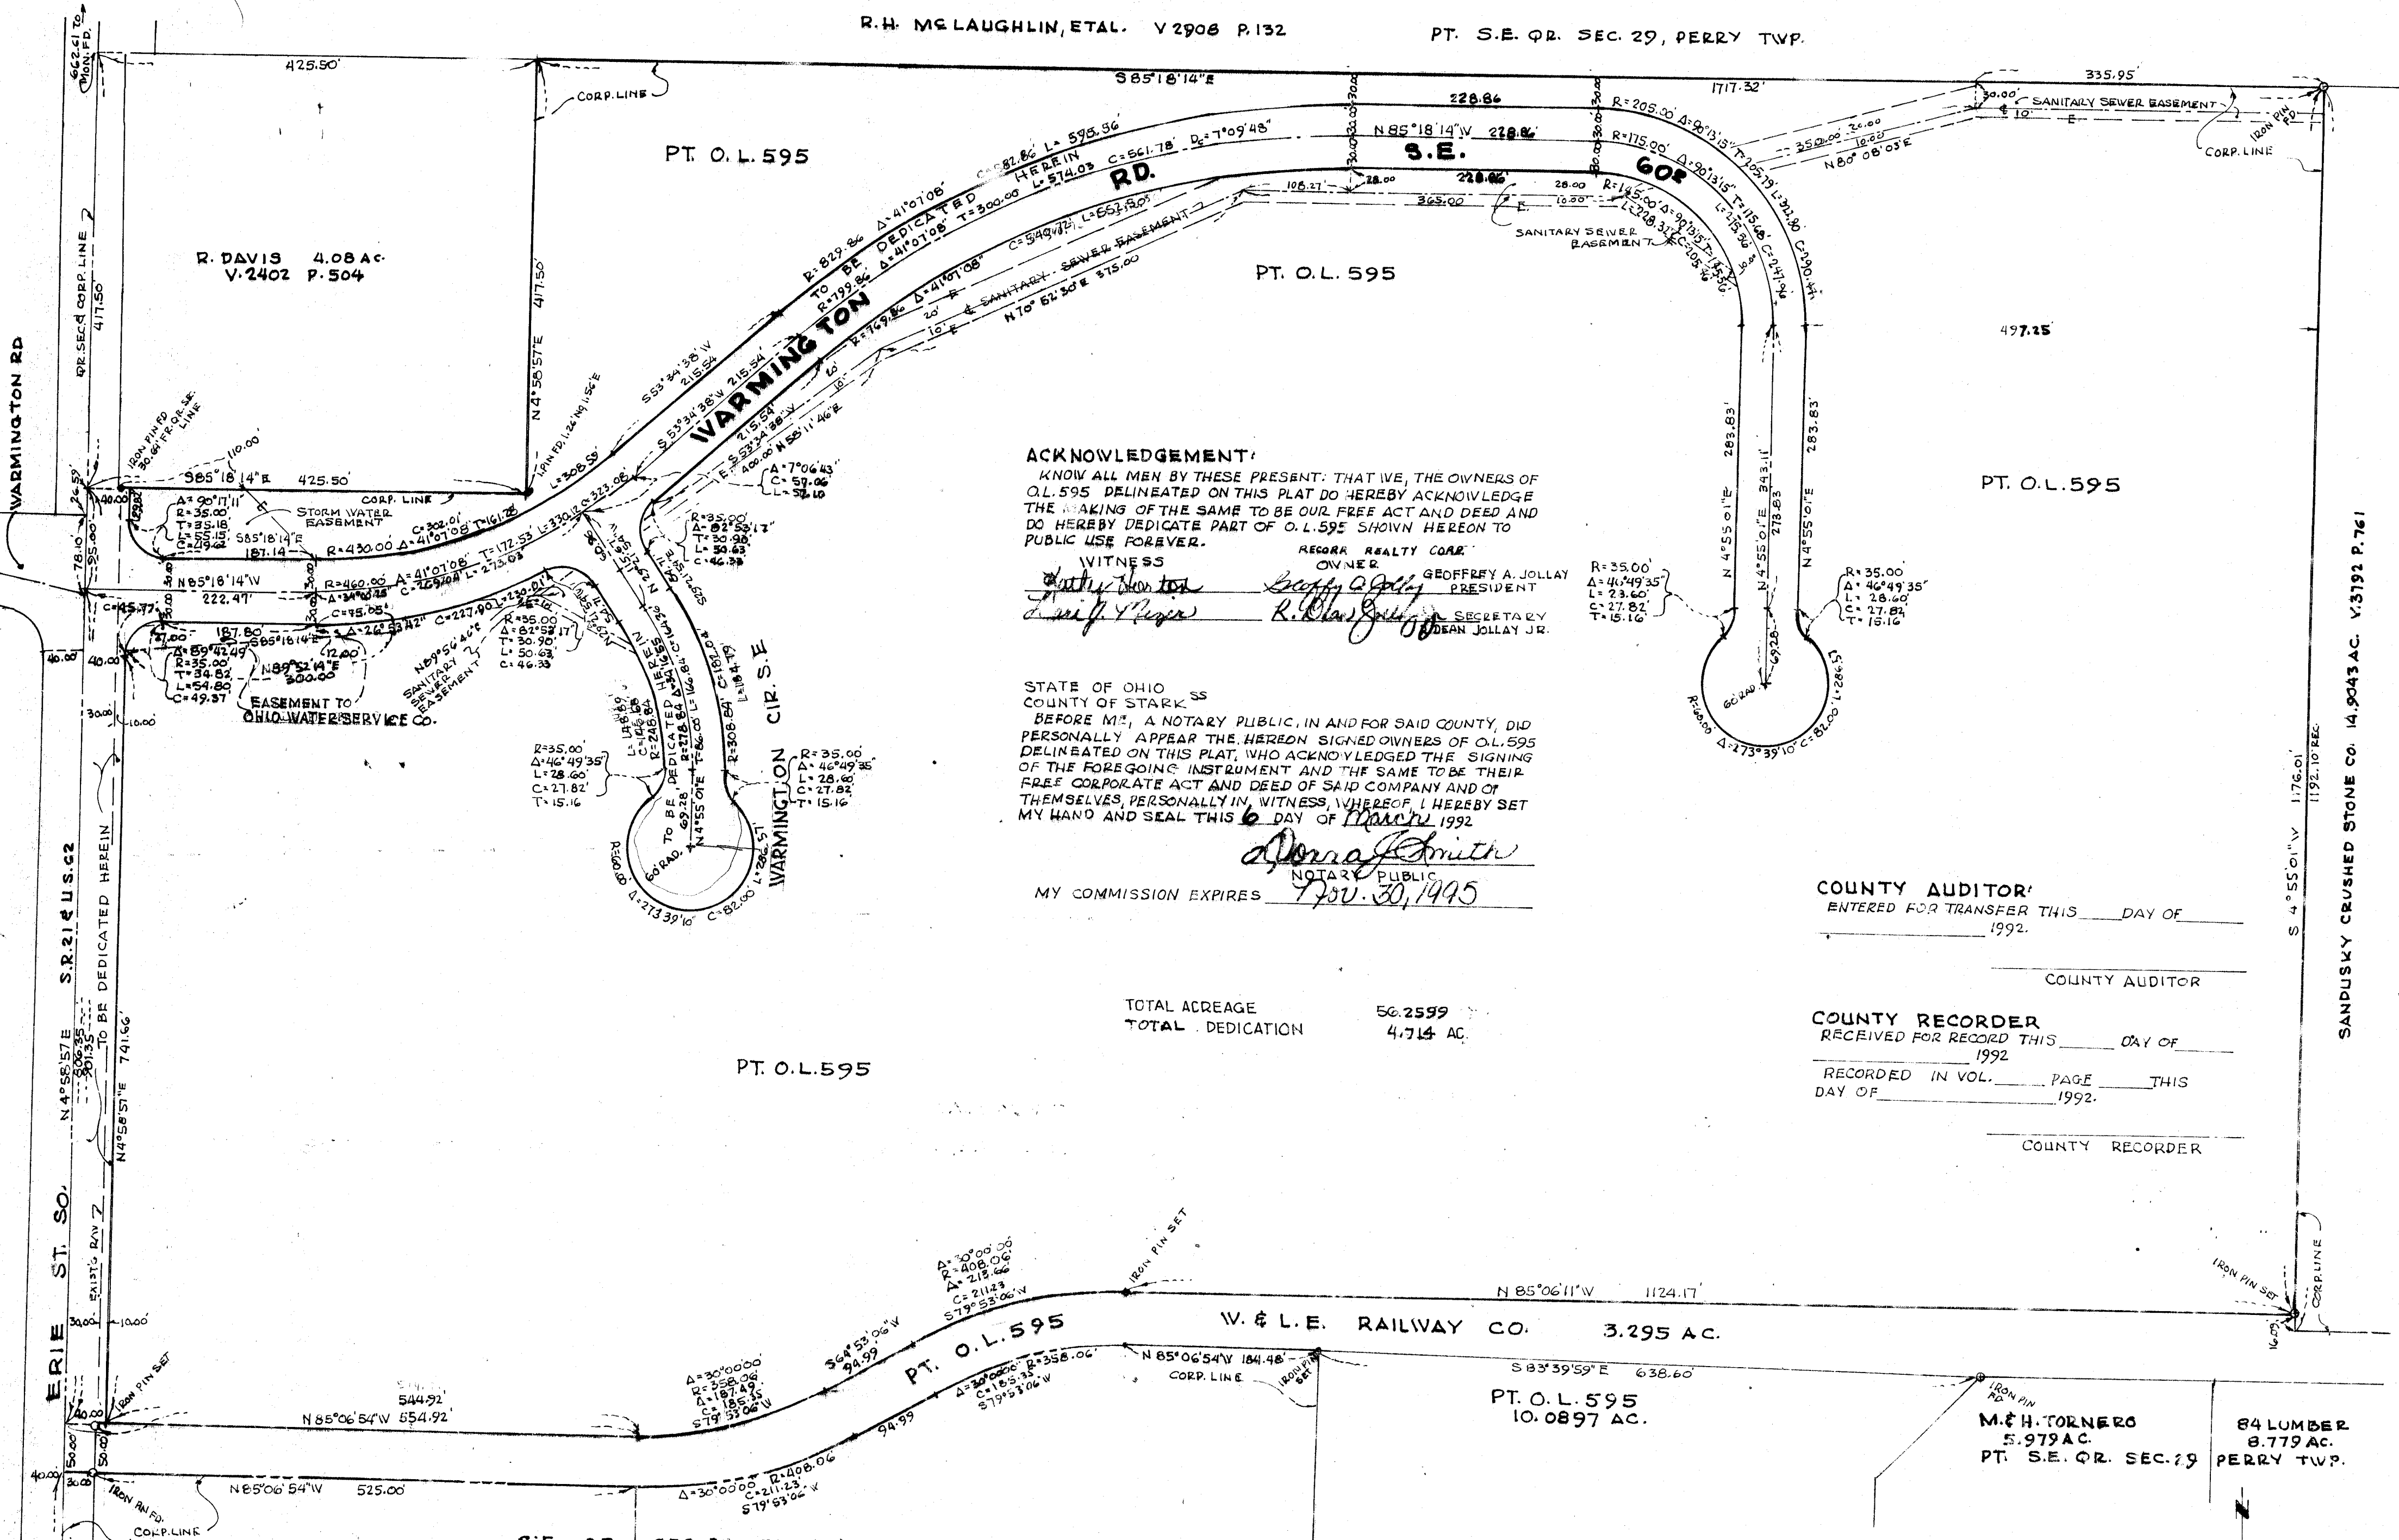

ACKNOWLEDGEMENT:

KNOW ALL MEN BY THESE PRESENT: THAT IVE, THE OWNERS OF O.L. 595 DELINEATED ON THIS PLAT DO HEREBY ACKNOWLEDGE THE MAKING OF THE SAME TO BE OUR FREE ACT AND DEED AND DO HEREBY DEDICATE PART OF O.L. 595 SHOWN HEREON TO PUBLIC USE FOREVER.

WITNESS

Anthony Thornton
Emily Y. Rogers

REGORA REALTY CORP.
OWNER

Geoffrey A. Jollay
R. Dean Jollay Jr.
PRESIDENT
SECRETARY

STATE OF OHIO
COUNTY OF STARK

BEFORE ME, A NOTARY PUBLIC, IN AND FOR SAID COUNTY, DID PERSONALLY APPEAR THE HEREDON SIGNED OWNERS OF O.L. 595 DELINEATED ON THIS PLAT, WHO ACKNOWLEDGED THE SIGNING OF THE FOREGOING INSTRUMENT AND THE SAME TO BE THEIR FREE CORPORATE ACT AND DEED OF SAID COMPANY AND OF THEMSELVES, PERSONALLY IN, WITNESS, WHEREOF, I HEREBY SET MY HAND AND SEAL THIS 6 DAY OF March 1992

Donna Smith
NOTARY PUBLIC

MY COMMISSION EXPIRES NOV. 30, 1995

COUNTY AUDITOR

ENTERED FOR TRANSFER THIS DAY OF 1992.

COUNTY AUDITOR

COUNTY RECORDER

RECEIVED FOR RECORD THIS DAY OF 1992

RECORDED IN VOL. PAGE THIS DAY OF 1992.

COUNTY RECORDER

TOTAL ACREAGE
TOTAL DEDICATION

50.2599
4.714 AC.

PT. O.L. 595

V.3825 P.595
J.A. & E.J. ZINK 7.036 AC.

CERTIFICATION:
I HEREBY CERTIFY THAT THIS PLAT IS A CORRECT PLAT OF STREETS TO BE DEDICATED HEREIN.

Robert F. Wagoner
CITY ENGINEER

S.E. QR. SEC. 29, PERRY TWP.

LANDMARK INC. 11.268 AC. V.3830 P.613

PLANNING COMMISSION
APPROVED BY THE PLANNING COMMISSION OF THE CITY OF MASSILLON AT A MEETING HELD FEB. 12, 1992.

Robert F. Wagoner
SECRETARY


CITY COUNCIL

ACCEPTED BY THE CITY COUNCIL OF MASSILLON, OHIO BY ORDINANCE NO. 40-1992 PASSED

MARCH 3, 1992.
Marvin K. Howell
CLERK

DEDICATION PLAT
WARMINGTON RD. S.E. & CIRCLE S.E.

FROM O.L. 595, MASSILLON, STARK COUNTY, OHIO
JAN. 1992
ROBERT F. WAGONER, REG. SURVEYOR NO. 4181
SCALE 1"=100'

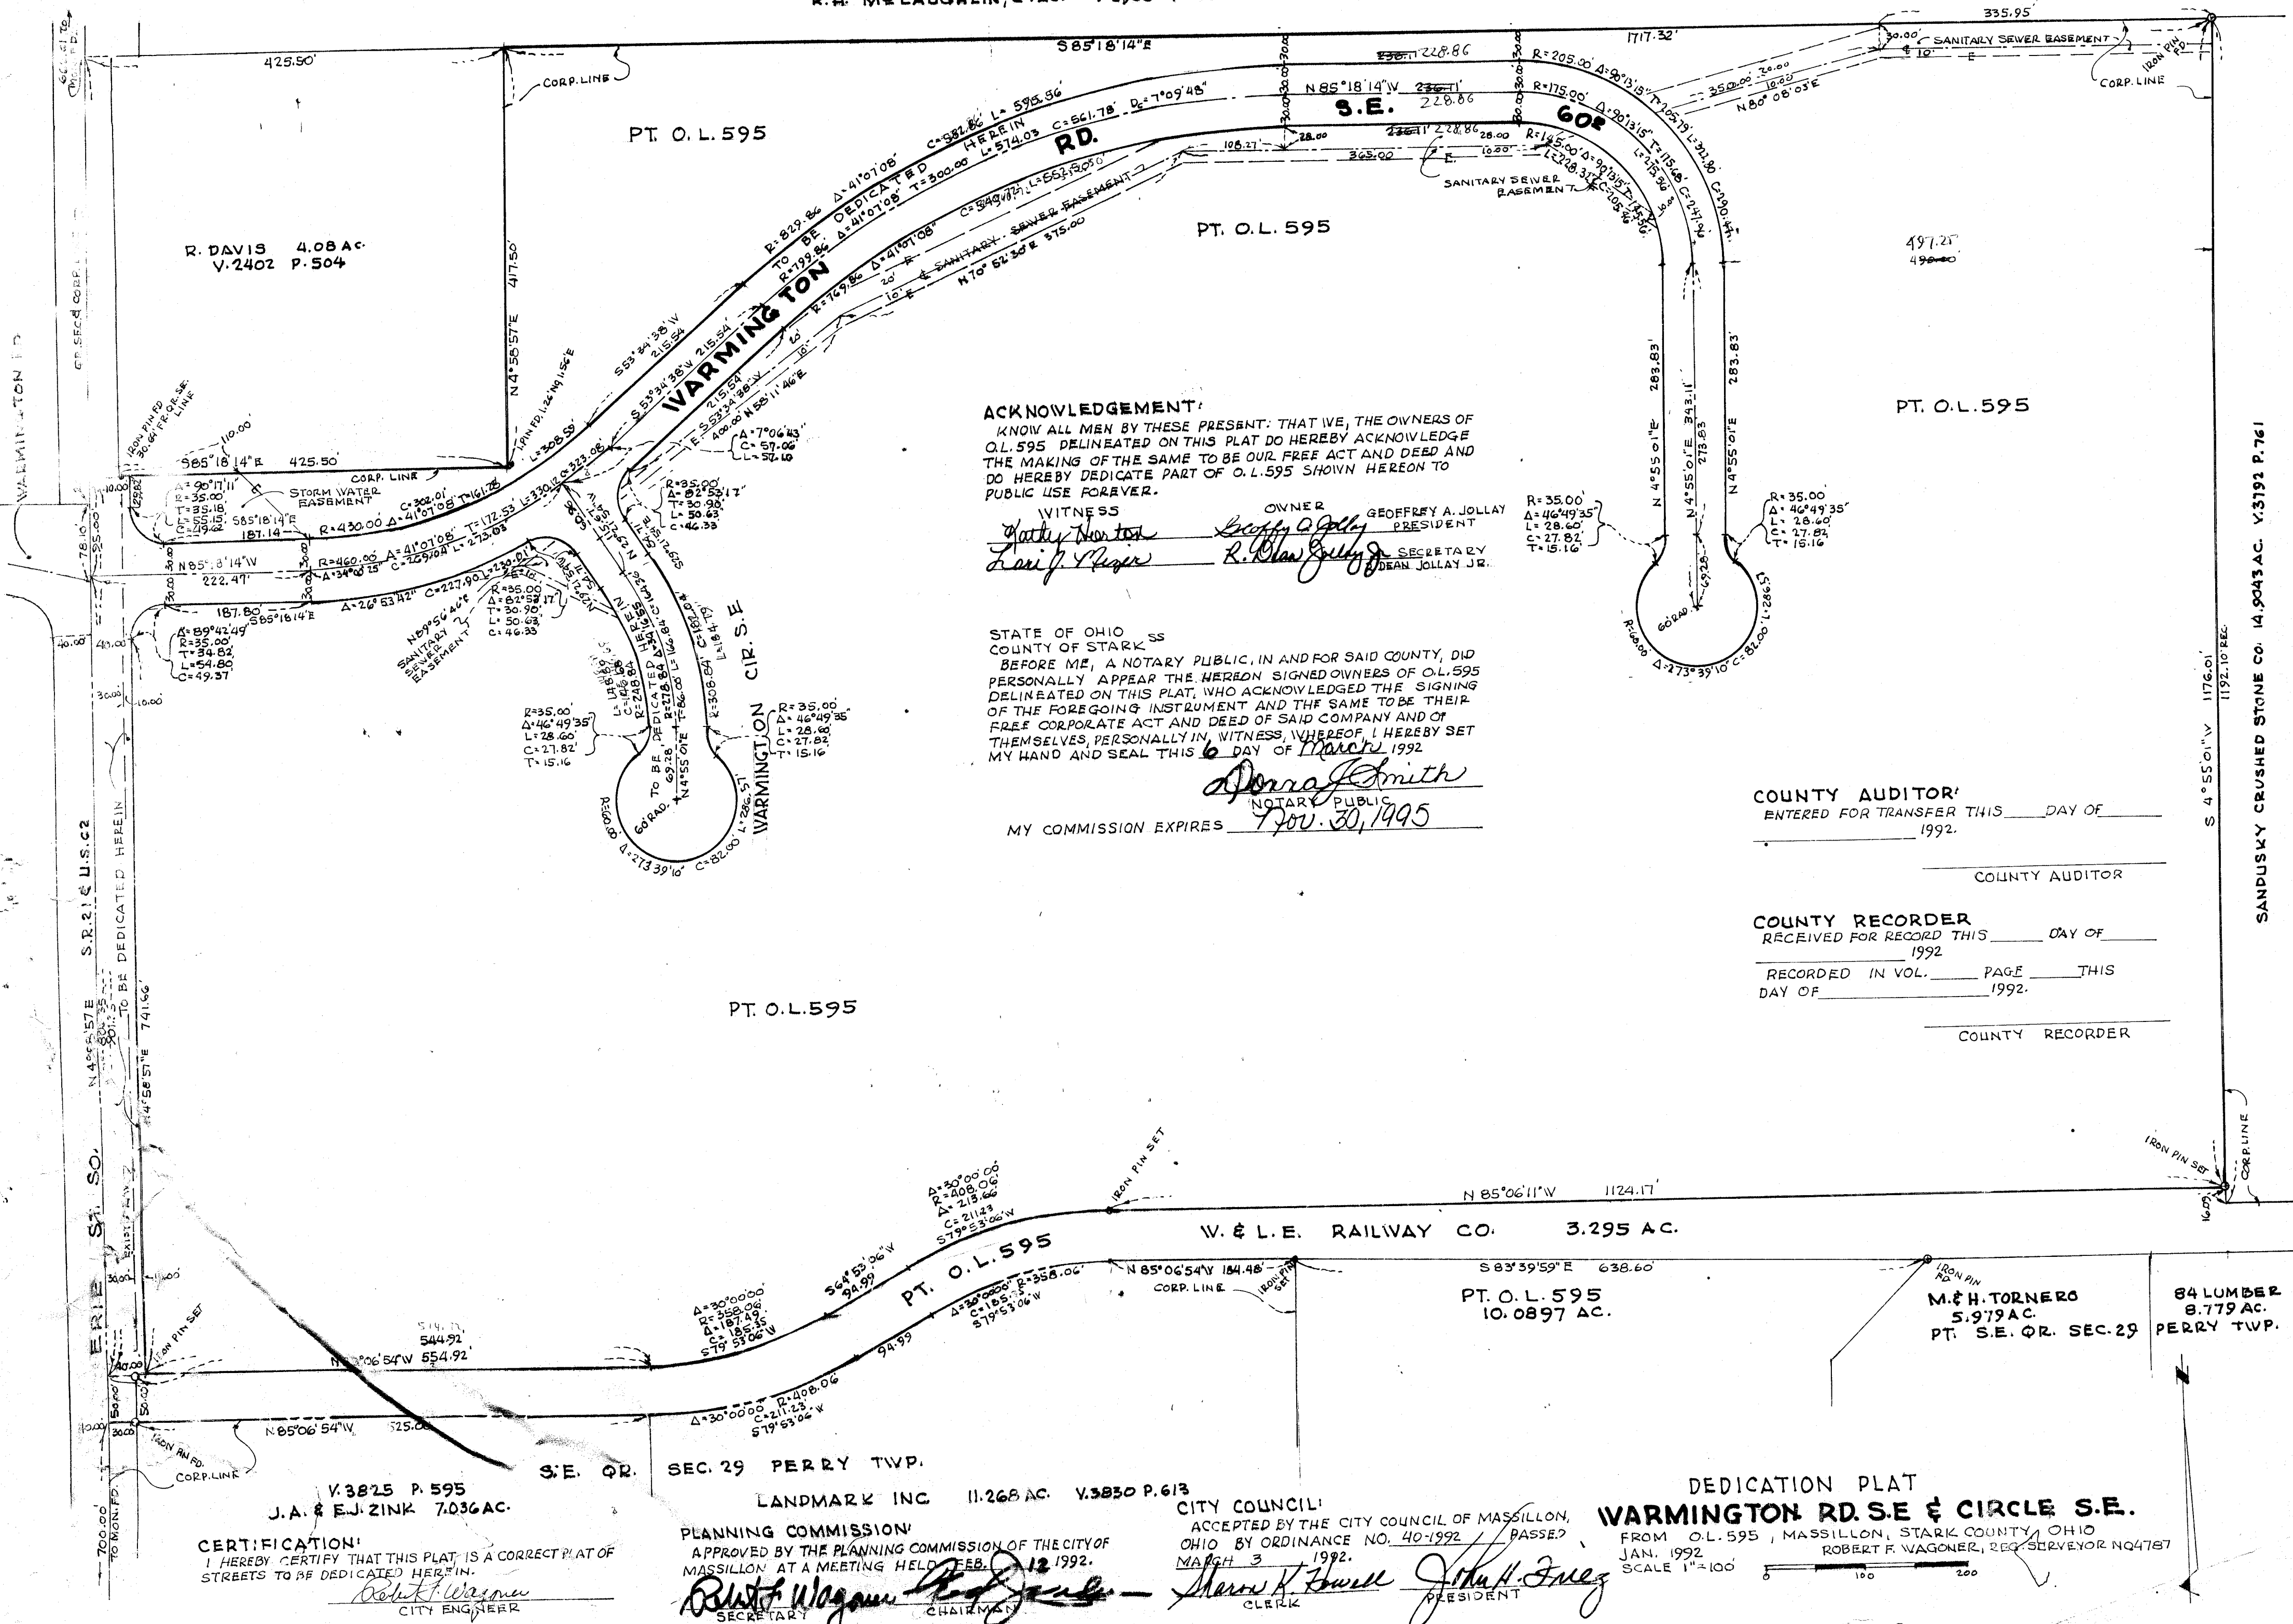

ACKNOWLEDGEMENT:

KNOW ALL MEN BY THESE PRESENT: THAT WE, THE OWNERS OF O.L. 595 DELINEATED ON THIS PLAT DO HEREBY ACKNOWLEDGE THE MAKING OF THE SAME TO BE OUR FREE ACT AND DEED AND DO HEREBY DEDICATE PART OF O.L. 595 SHOWN HEREON TO PUBLIC USE FOREVER.

WITNESS

OWNER

GEOFFREY A. JOLLY

PRESIDENT

Harry J. Jolly
Harry J. Jolly

Geoffrey A. Jolly
Geoffrey A. Jolly

SECRETARY

DEAN JOLLY JR.

STATE OF OHIO SS
COUNTY OF STARK

BEFORE ME, A NOTARY PUBLIC, IN AND FOR SAID COUNTY, DID PERSONALLY APPEAR THE HEREON SIGNED OWNERS OF O.L. 595 DELINEATED ON THIS PLAT, WHO ACKNOWLEDGED THE SIGNING OF THE FOREGOING INSTRUMENT AND THE SAME TO BE THEIR FREE CORPORATE ACT AND DEED OF SAID COMPANY AND OF THEMSELVES, PERSONALLY IN WITNESS WHEREOF, I HEREBY SET MY HAND AND SEAL THIS 6 DAY OF March 1992

Donna J. Smith
 NOTARY PUBLIC

MY COMMISSION EXPIRES

Nov. 30, 1995

COUNTY AUDITOR

ENTERED FOR TRANSFER THIS DAY OF 1992.

COUNTY AUDITOR

COUNTY RECORDER

RECEIVED FOR RECORD THIS DAY OF 1992

RECORDED IN VOL. PAGE THIS DAY OF 1992.

COUNTY RECORDER

SANDUSKY CRUSHED STONE CO. 14.9043 AC. V.3192 P.761

FILE NO. 443

ACC. NO. 3144