

CERTIFICATION

I HEREBY CERTIFY THE ADJACENT PLAT TO BE CORRECT, AS SURVEYED BY ME THIS 9TH DAY OF JUNE 1992.

Robert F. Wagner
ROBERT F. VAGONER
REG. SURVEYOR # 4787

PLANNING COMMISSION

APPROVED BY THE MASSILLON PLANNING COMMISSION AT A MEETING HELD JUNE 10TH 1992.

Robert F. Wagner
VICE-CHAIRMAN

Robert F. Wagner
SECRETARY

MASSILLON CITY ENGINEER

LOT NUMBERS 14869, 14870, 14871, 14872 ASSIGNED BY MASSILLON CITY ENGINEER

Robert F. Wagner
CITY ENGINEER

ACKNOWLEDGEMENT

KNOW ALL MEN BY THESE PRESENT, THAT WE THE UNDERSIGNED, OWNERS OF THE LAND DELINEATED HEREON, DO HEREBY ACKNOWLEDGE THE SIGNING OF THE SAME TO BE OUR FREE ACT AND DEED, AND DO HEREBY REPEAT OUR LAND.

WITNESS

Charles W. Woodward

Timothy S. Fetzner
TIMOTHY S. FETZNER, SECRETARY

Don Polachek

Rev. David Dodson
PRESIDENT, REV. DAVID DODSON


COUNTY OF STARK
STATE OF OHIO ss.

BEFORE ME A NOTARY PUBLIC, IN AND FOR SAID COUNTY, DID PERSONALLY APPEAR, THE ABOVE, WHO ACKNOWLEDGE THE SIGNING OF THE SAME TO BE OUR FREE ACT AND DEED ACCORDING TO LAW.

IN WITNESS WHEREOF, I HEREUNTO SET MY HAND AND SEAL THIS 4TH DAY OF November 1992.

MY COMMISSION EXPIRES 4-13-95

Mary Ann Coyne
NOTARY PUBLIC

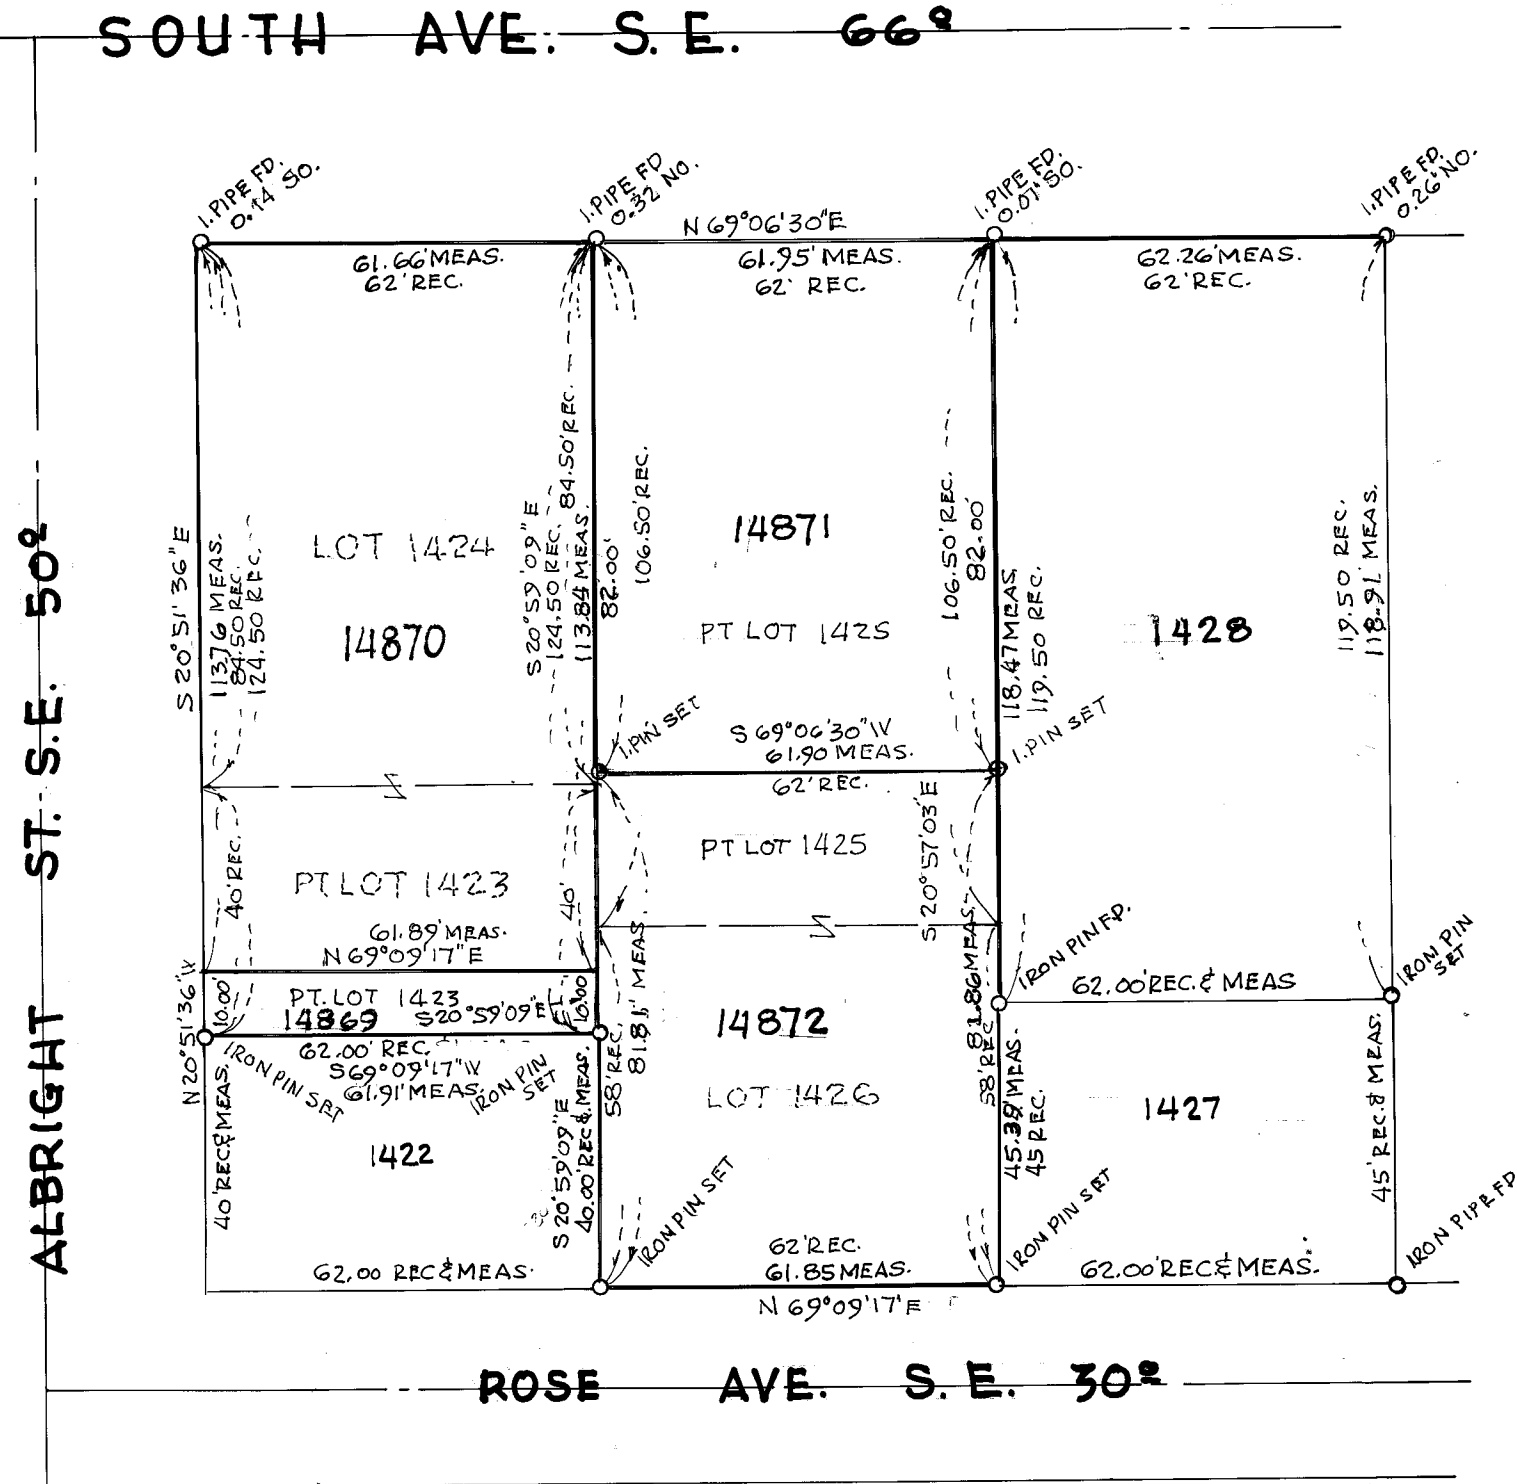

STARK COUNTY RECORDER

RECEIVED FOR RECORD THIS 9TH DAY OF November 1992.
RECORDED IN VOLUME 58 PAGE 58 THIS 9TH DAY OF November 1992.

STARK COUNTY AUDITOR

ENTERED FOR TRANSFER THIS 9TH DAY OF November 1992.

Jane L. Lippert
STARK COUNTY RECORDER

Janet Wein Crighton
STARK COUNTY AUDITOR
Patricia A. Follett

REPLAT OF LOTS 1423, 1424, 1425 & 1426

BEING PART OF LOT 1423, AND LOTS 1424, 1425 & 1426 IN THE CITY OF MASSILLON, STARK COUNTY, OHIO

SCALE 1" = 30'
0 10' 20' 30' 40' 50' 60'

MAY 1992
BY ROBERT F. VAGONER, REG. SURVEYOR 4787

FOR: HABITAT FOR HUMANITY OF MASSILLON

SD 445 ACC. NO 3154