

MAP OF SURVEY AND REPLAT OF LOT 912
AND PART OF LOT 911 IN THE CITY OF MASSILLON,
STARK COUNTY, OHIO

I hereby declare that this report, 912 and part of Lot 911 in the City of Massillon, Ohio accurately presents a survey made under my supervision in accordance with the Minimum Standards for Boundary Surveys in the State of Ohio per Chapter 4733-01 of the Ohio Administrative Code.


Richard C. Friedl, P.O. #5986

The undersigned owner(s) of the land being replatted herein do hereby approve the making of the same.

Paul Mutchler
PAUL L. MUTCHLER

Linda L. Mutchler
LINDA L. MUTCHLER

- ① 1/2 inch steel bar found; Used for line.
- ② 5/8 inch steel bar set.
- ③ 3/4 inch square steel bar set.
- ④ 3/4 inch steel bar found. Used for line.
- ⑤ 3/4 inch O.D. flared top steel pipe found 0.68' south.
- ⑥ 3/4 inch steel bar found.
- ⑦ Steel spike w/ a 3/4 inch square head found.
- ⑧ 3/4 inch O.D. steel pipe found.
- ⑨ 1/2 inch steel bar found.
- ⑩ one inch O.D. steel pipe found.

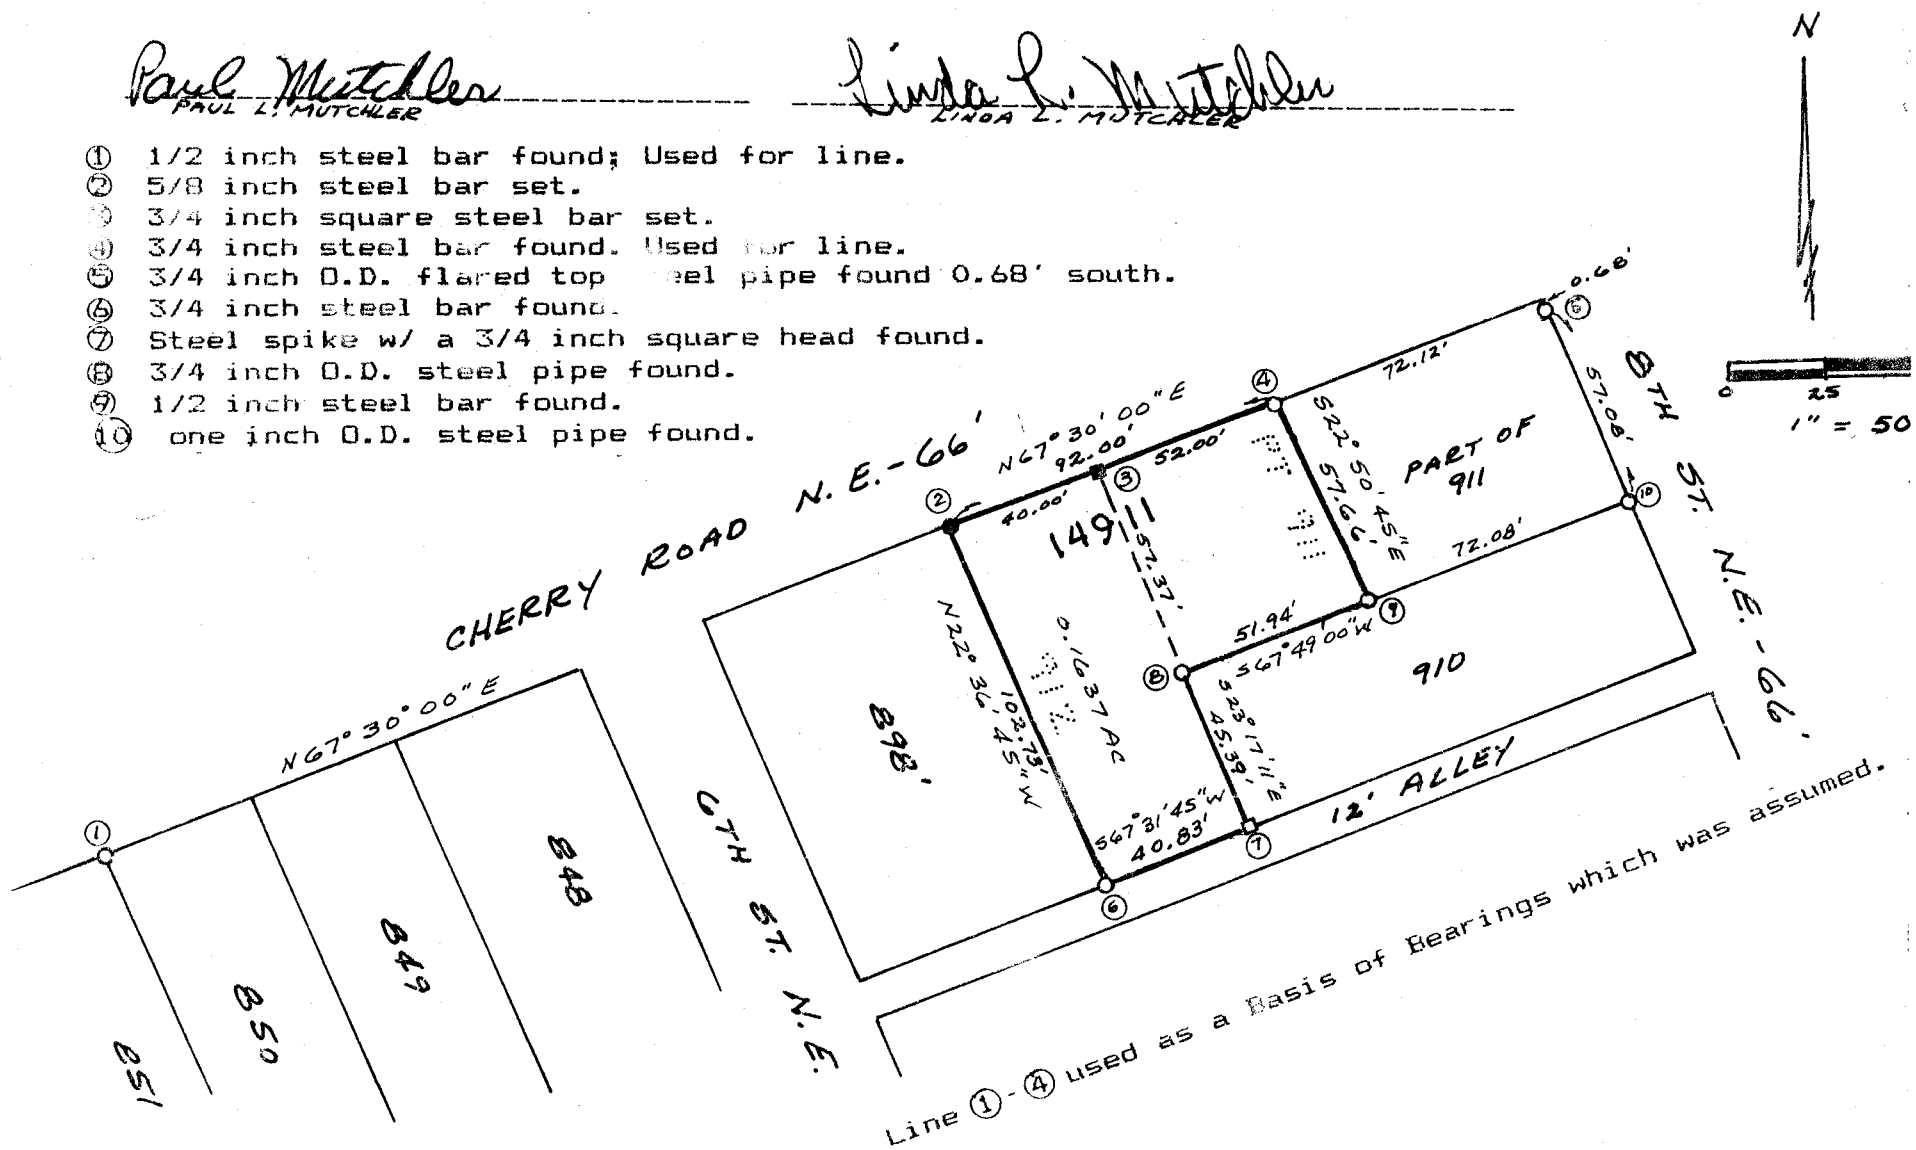

Approved by the Massillon City Planning Commission this 8TH day of September, 1993.

Rodgers
Chair

Robert L. Wagner
Secretary

Approved by the Massillon City Engineer who assigns the lot number shown.

Robert F. Wagoner
Robert F. Wagoner

Entered for transfer by the Stark County Auditor this ____ day of _____, 1993.

Stark County Auditor

Received by the Stark County Recorder this ____ day of _____,
1993, and recorded in Plat Book _____, Page _____.

Stark County Recorder



5440 FULTON DR. N.W. SUITE
CANTON, OHIO 44718
(216) 966-8808

POGGEMEYER DESIGN GROUP
ARCHITECTS + ENGINEERS + PLANNERS

SD 458 Acc No 3209