



KNOW ALL MEN BY THESE PRESENTS, THAT THE OWNERS OF THE LANDS SHOWN ON THIS PLAT DO HEREBY GIVE AND GRANT FOR THE OHIO EDISON COMPANY AND THE OHIO BELL TELEPHONE COMPANY, ITS SUCCESSORS AND ASSIGNS, A PERPETUAL RIGHT OF WAY AND EASEMENT TO INSTALL, CONSTRUCT, RECONSTRUCT, OPERATE, MAINTAIN, REPAIR, SUPPLEMENT AND REMOVE AT ANY TIME OR TIMES HEREAFTER ITS COMMUNICATIONS SYSTEM, TOGETHER WITH ALL SUCH COMMUNICATIONS FACILITIES, INCLUDING CONDUITS, MANHOLES, WIRES, CABLE, FIXTURES AND APPURTENANCES, AS IT MAY FROM TIME TO TIME REQUIRE OR DEEM PROPER THESE FOR, UPON, ACROSS IN AND/OR UNDER A STRIP OF LAND 6 FEET WIDE ON ALL LINES ABUTTING THE DEDICATED STREETS IN THIS ALLOTMENT.

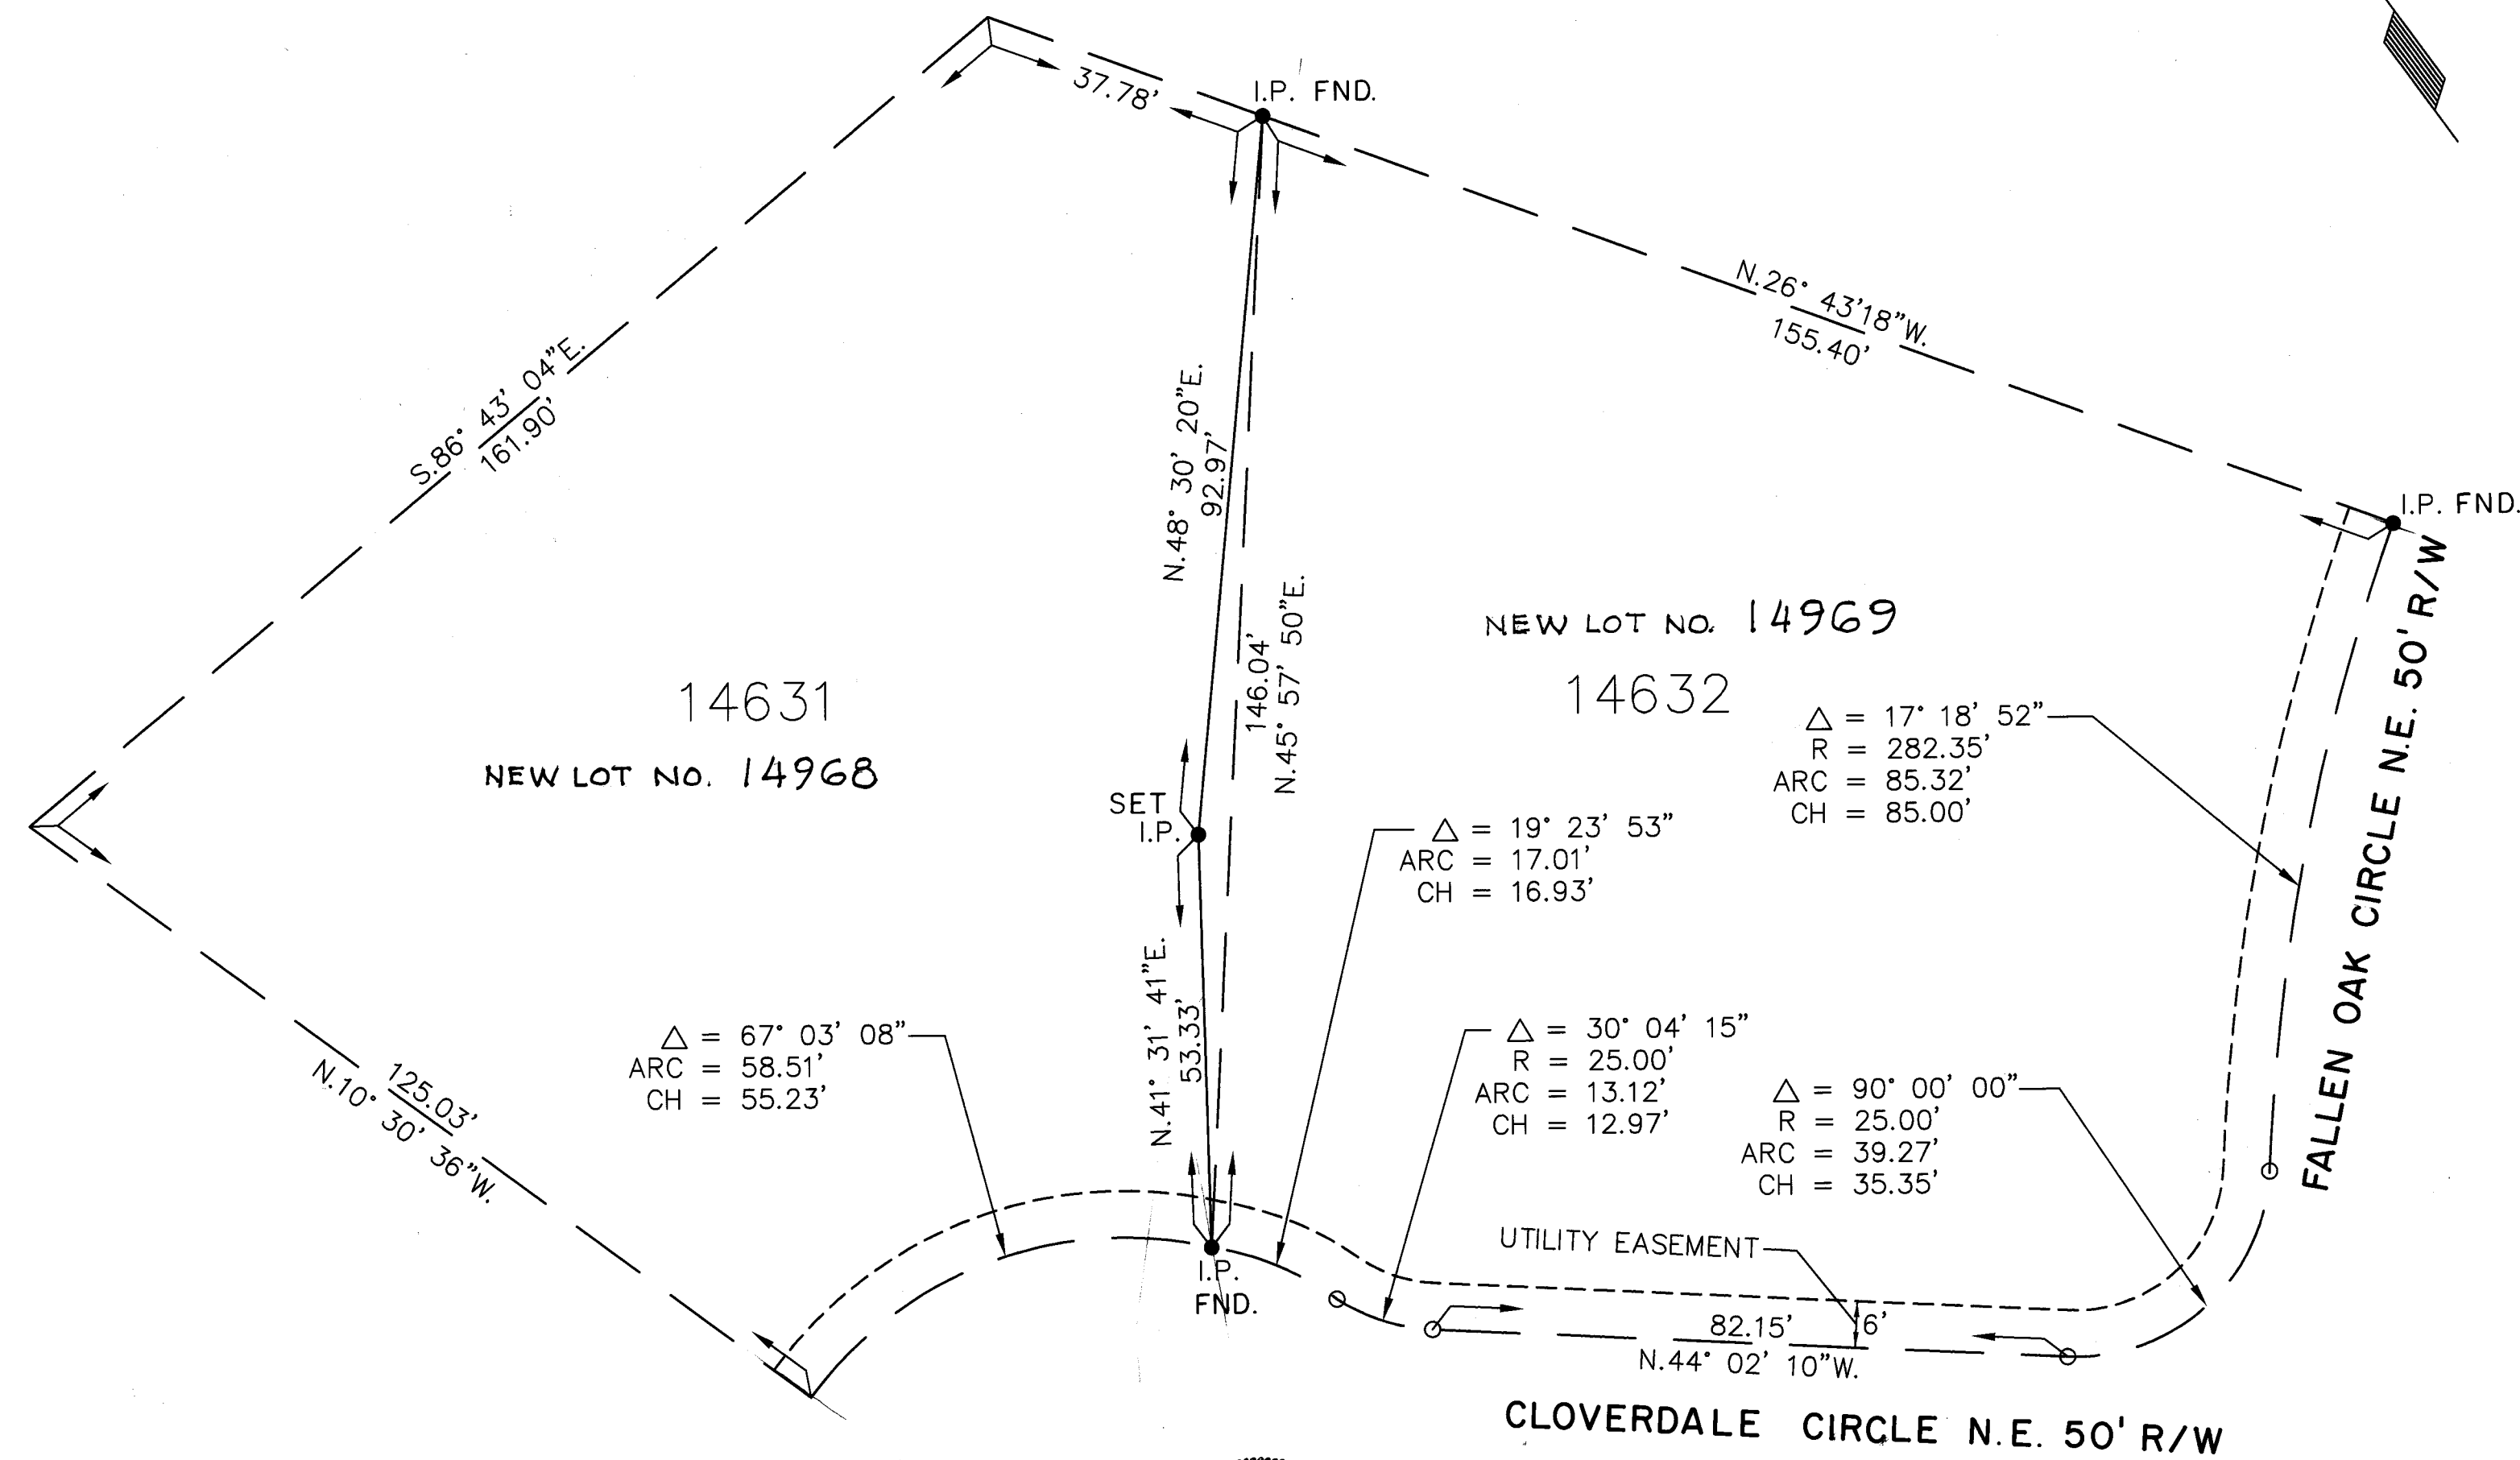

CERTIFICATION:

I HEREBY CERTIFY THAT THE ACCOMPANYING PLAT IS DRAWN FROM A CORRECT AND COMPLETE SURVEY MADE BY ME.

Dennis A. Tannert 6847
REGISTERED SURVEYOR REG. NO.

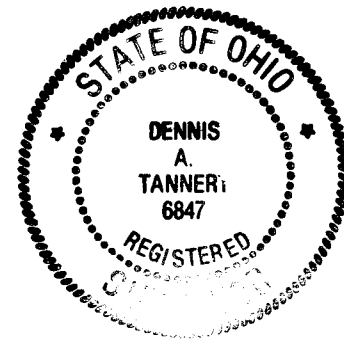

ACKNOWLEDGEMENT

WE, THE UNDERSIGNED, BEING ALL THE OWNER'S OF THE LAND HERE IN PLATTED, DO HEREBY APPROVE THE PLAT AND DO HEREBY DEDICATE TO THE USE OF THE PUBLIC FOREVER ALL LANDS FOR PUBLIC PURPOSES SHOWN HEREON.

OWNER

Matt Wickersham 14631
MATT WICKERSHAM
David Scott Buchanan 14632
DAVID SCOTT BUCHANAN
DEBRA S. BUCHANAN

WITNESS

Beth Williams
Lucina M. Pileggi

STATE OF OHIO
COUNTY OF STARK SS

BEFORE ME A NOTARY PUBLIC, IN AND FOR SAID COUNTY, PERSONALLY APPEAR THE ABOVE SIGNED OWNERS, WHO ACKNOWLEDGED THE SIGNING OF THE ABOVE CERTIFICATE AND PLAT TO BE THEIR FREE ACT AND DEED AS WITNESS MY HAND AND OFFICIAL SEAL THE 29th DAY OF January 1994.

MY COMMISSION EXPIRES June 30, 1994

Beth Williams
NOTARY PUBLIC

NEW LOT NUMBER 14968 & 14969 ASSIGNED BY THE CITY ENGINEER OF MASSILLON.

Robert F. Wagoner
CITY ENGINEER, ROBERT F. WAGONER

PLANNING COMMISSION:
APPROVED BY THE CITY PLANNING COMMISSION AT A MEETING HELD THIS 9th DAY OF FEBRUARY 1994

Robert F. Wagoner
SECRETARY

Earl D. Wilson
CHAIRMAN

STARK COUNTY AUDITOR:
RECEIVED FOR TRANSFER THIS 17 DAY OF February 19 94

Janet Wein Crompton
STARK COUNTY AUDITOR
Patricia A. Talbot Deputy Auditor

STARK COUNTY RECORDER:
RECEIVED FOR RECORD THIS 17th DAY OF February 1994
RECORDED IN PLAT BOOK 59 PAGE 104

Janet Vignos
STARK COUNTY RECORDER

REPLAT PART COLONIAL HILLS NO. 10

REPLAT OF LOTS 14631 AND 14632
SCALE 1"=20'

REFERENCE: PLAT OF COLONIAL HILLS NO. 10 P.B. 50 PAGE 63.
REPLAT PART COLONIAL HILLS NO. 10 P.B. 56 PAGE 86.

DESIGNED BY: DSB	CHECKED BY:
DATE: 1/20/94	DATE:
DRAWN BY: T.K.L.	REVISED BY:
DATE: 1/20/94	DATE:
CAD FILE NAME:	DSB/PLAT