


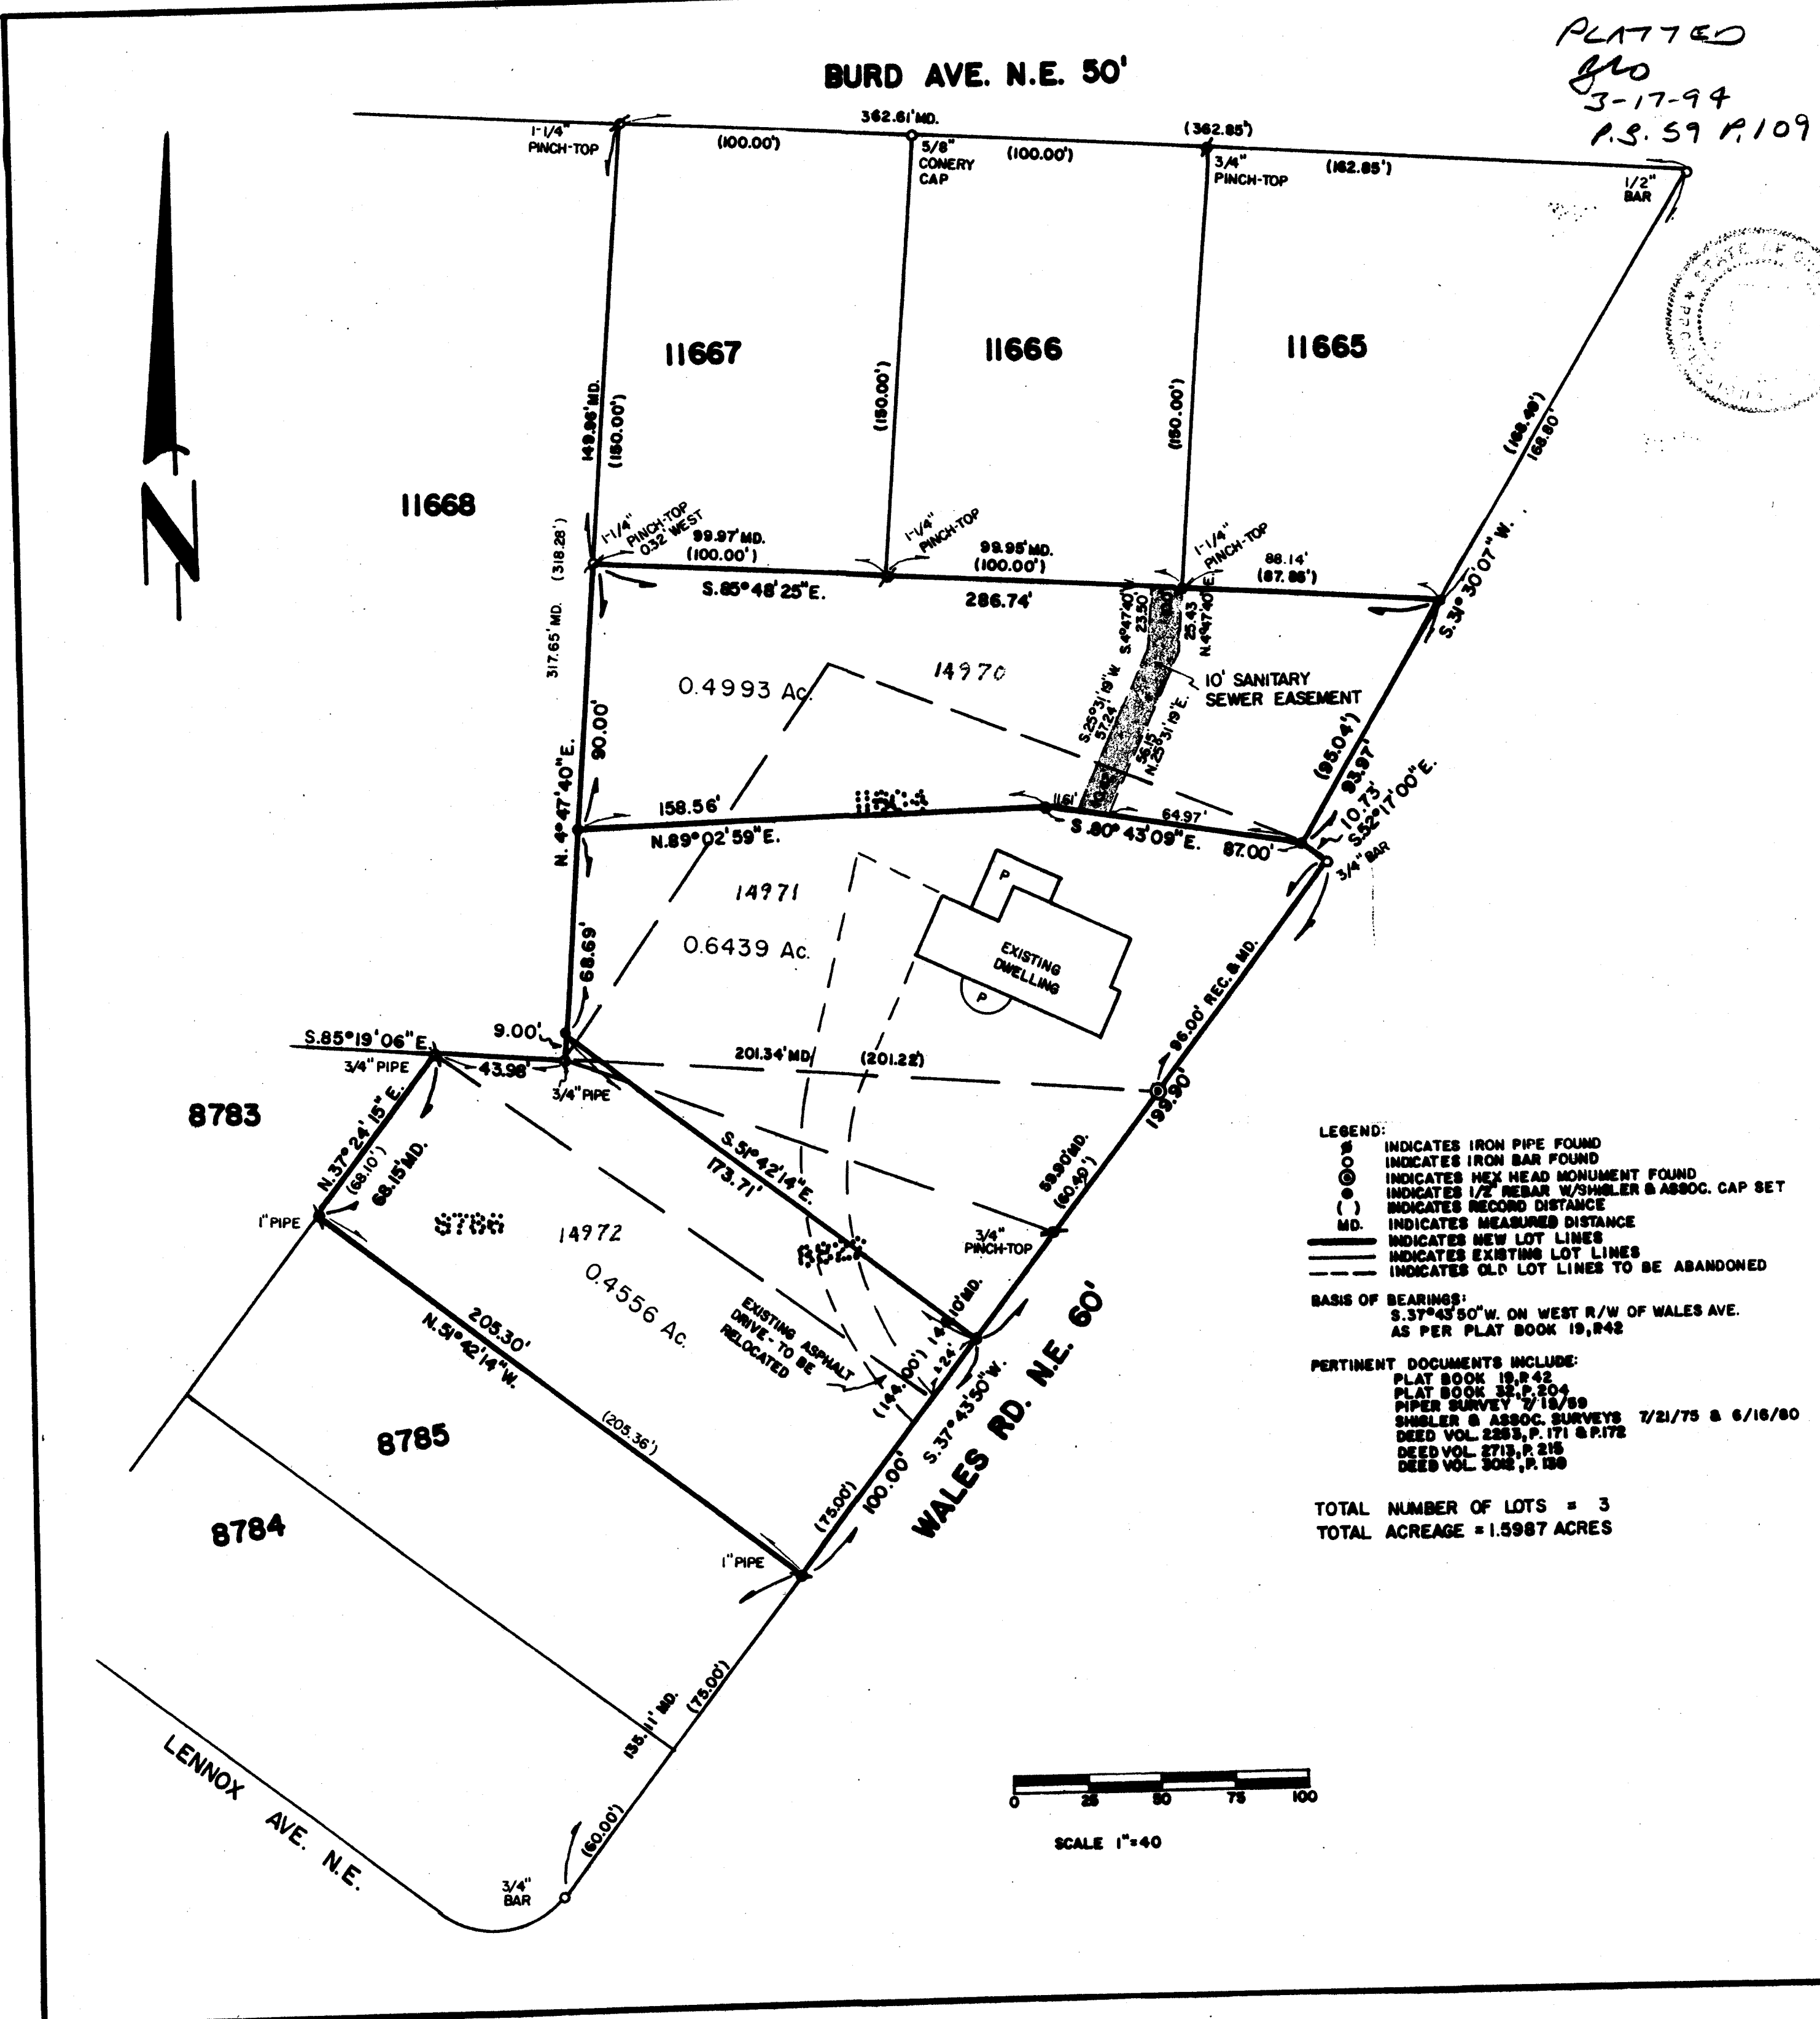

PLATTED
810
3-17-94
P.S. 59 P. 109

I HEREBY CERTIFY THAT THIS IS A CORRECT PLAT OF THE RESUB-DIVISION OF LOT NO. 8786, LOT NO. 8822 & LOT NO. 11604 IN THE CITY OF MASSILLON COUNTY OF STARK AND STATE OF OHIO CONTAINING 1.5987 ACRES OF LAND, MORE OR LESS, IS A TRUE AND CORRECT SURVEY MADE BY ME WHICH BALANCES AND CLOSES, THE MONUMENTS SHOWN HEREON EXIST AND THAT ALL DIMENSIONAL AND GEODETIC DETAIL ARE CORRECT.

Edward C. Metzger
EDWARD C. METZGER PROFESSIONAL SURVEYOR NO. 7090

KNOW ALL MEN BY THESE PRESENTS THAT WE THE UNDERSIGNED OWNERS OF THE LAND SHOWN ON THIS PLAT DO HEREBY ACKNOWLEDGE THE MAKING OF THE SAME TO BE OUR FREE ACT AND DEED ACT DO HEREBY REPLAT OUR LAND.

Shirley A. Brinn
WITNESS

Shirley A. Brinn
OWNERS

STATE OF OHIO BEFORE ME A NOTARY PUBLIC IN AND FOR COUNTY OF STARK SAID STATE PERSONALLY APPEARED THE ABOVE SIGNED OWNERS, WHO ACKNOWLEDGE THAT THEY DID SIGN THE FOREGOING INSTRUMENT, AND THAT IT WAS THEIR FREE ACT AND DEED. IN WITNESS THEREOF, I HERE-UNTO SET MY HAND AND SEAL THIS 14 DAY OF Feb 1994.

MY COMMISSION EXPIRES July 14, 1996

Shirley A. Brinn
NOTARY PUBLIC

APPROVED BY THE MASSILLON PLANNING COMMISSION AT A MEETING HELD MARCH 2, 1994.

Shirley A. Brinn CHAIRMAN
Shirley A. Brinn SECRETARY

ACCEPTED BY THE CITY COUNCIL OF MASSILLON OHIO BY ORDINANCE NO. 14972, PASSED THIS 14 DAY OF MARCH 1994. COUNCIL AFFIDAVIT NOT NECESSARY, NO OTHER DEDICATIONS.

Shirley A. Brinn CLERK
Shirley A. Brinn PRESIDENT

PLAT APPROVED BY THE CITY ENGINEER THIS 14 DAY OF MARCH 1994 AND GIVEN CITY LOT NUMBERS 14972, 14971 & 14970.

Shirley A. Brinn
CITY ENGINEER

ENTERED FOR TRANSFER THIS 14 DAY OF MARCH, 1994.

Shirley A. Brinn
STARK COUNTY AUDITOR

RECEIVED FOR RECORD THIS 14 DAY OF MARCH, 1994.
RECORDED IN PLAT BOOK 59 PAGE 109

Shirley A. Brinn
STARK COUNTY RECORDER

FILE NO. 50466 ACC. NO. 50466

DATE: FEB. 2, 1994
F.B. NO. 59 P. 109

REPLAT OF LOTS 8786, 8822 & 11604 IN THE CITY OF MASSILLON COUNTY OF STARK, AND STATE OF OHIO

FOR D.B.A. WILSON

JOB NO. 94-004

SHISLER & ASSOCIATES
LAND SURVEYING SERVICES
2011 FULTON RD. N.W. CANTON, OHIO 44709
(216) 455-4942