




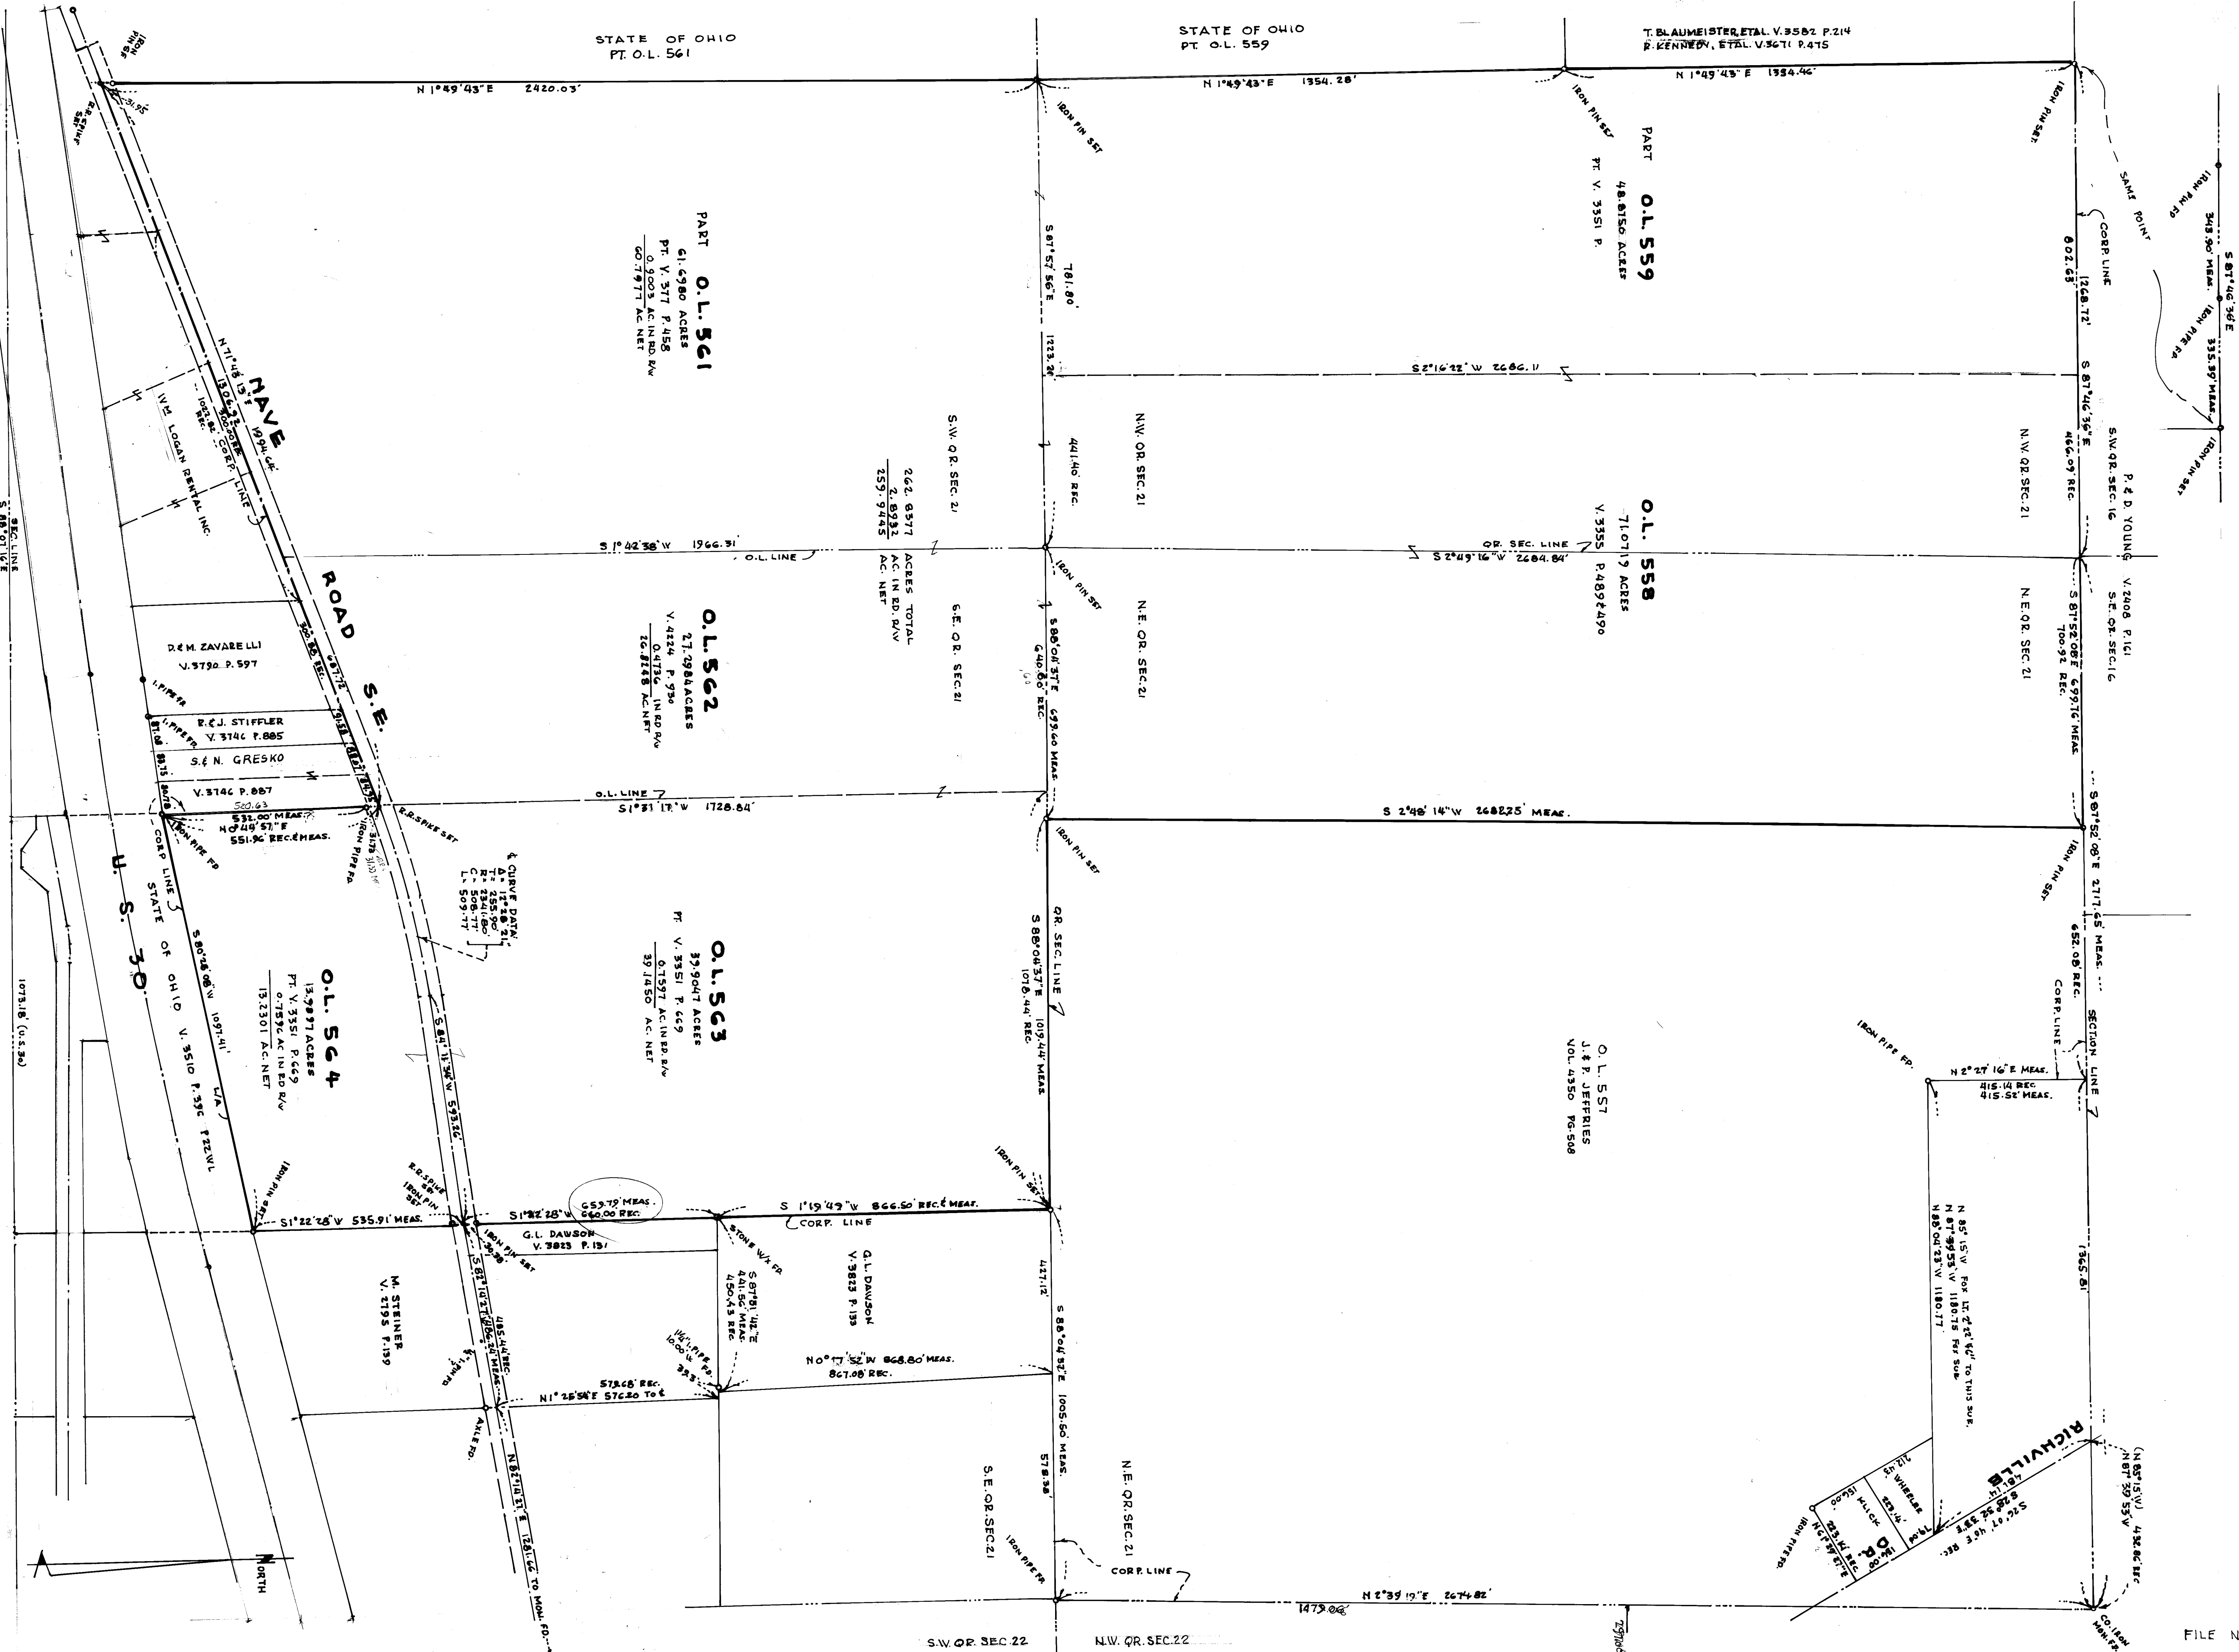

REFERENCES: DEEDS AS INDICATED ON MAP.
U.S. 30 R/W MAPS
SURVEY DAWSON PROP. BY W. BRIGGS, JR. & SONS
SURVEY WICK, WHEELER PROP. BY H. FOX, JR. & SONS
BASIS OF BEARING: SOUTH LINE OF THE S.E. Q.R. SECTION 20,
N 86° 21' 00" W, FROM U.S. 30 T-64 R/W MAPS.

SURVEY OF THE MASSILLON STATE HOSPITAL
O.L. 558, O.L. 559, O.L. 560, O.L. 561, O.L. 562, O.L. 563 & O.L. 564
IN THE CITY OF MASSILLON, & PT. N.E. Q.R. SEC. 20 & PT. N.W. Q.R. SEC. 21, PERRY TWP.,
STARK COUNTY, OHIO
BY ENGINEERING DIV., DEPT. OF PUBLIC SERVICE, CITY OF MASSILLON
ROBERT F. VAGNER, REG. SURVEYOR NO. 4787
SPRING, 1985
SCALE 1"=200'

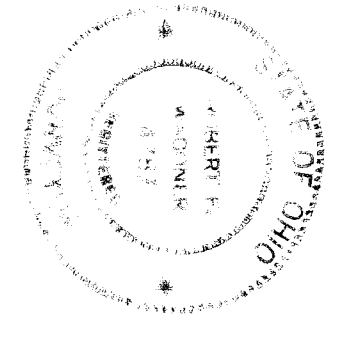

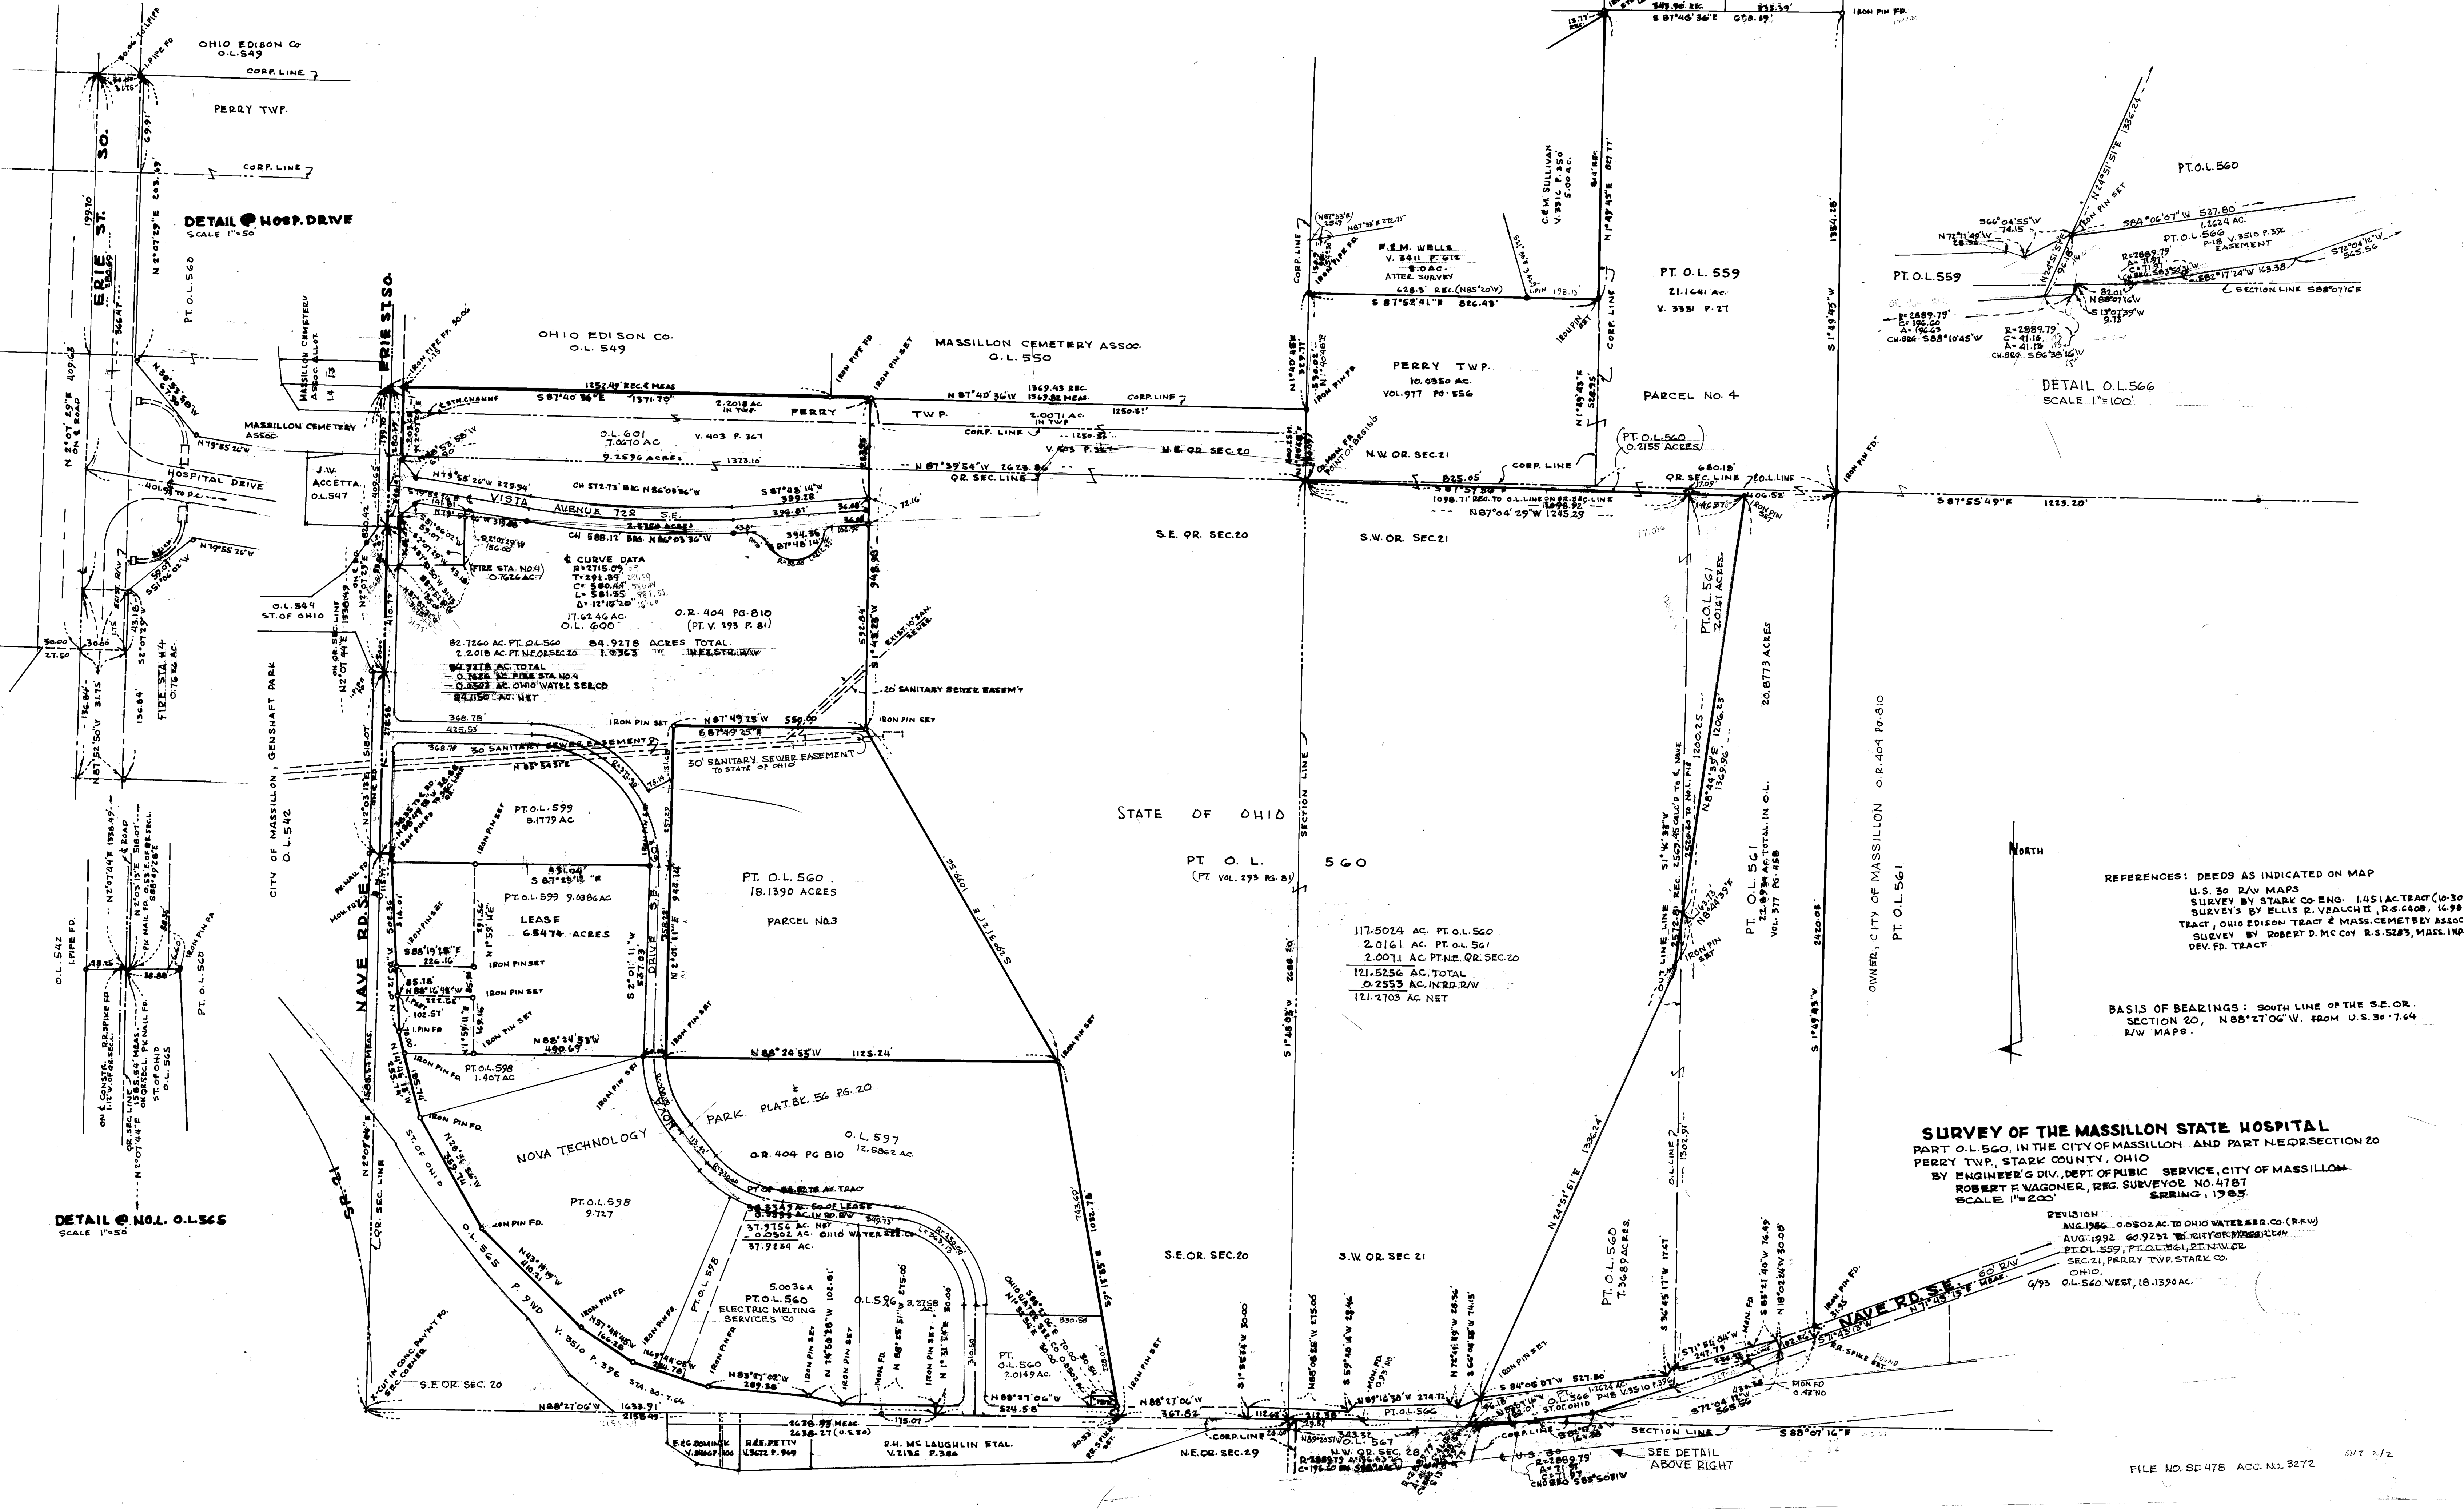

DETAIL HOSP. DRIVE
SCALE 1"=50'

DETAIL O.L. 566
SCALE 1"=100'

REFERENCES: DEEDS AS INDICATED ON MAP
U.S. 30 R/W MAPS
SURVEY BY STARK CO. ENG. 1.451 AC. TRACT (10-30-8)
SURVEY BY ELLIS R. VEALCH II, R.S. 6408, 16.98 AC.
TRACT, OHIO EDISON TRACT & MASS. CEMETERY ASSOC. TR.
SURVEY BY ROBERT D. MCCOY R.S. 5283, MASS. INP.
DEV. FD. TRACT

BASIS OF BEARINGS: SOUTH LINE OF THE S.E. OR.
SECTION 20, N 88° 27' 06" W. FROM U.S. 30-7.64
R/W MAPS.

SURVEY OF THE MASSILLON STATE HOSPITAL
PART O.L. 560, IN THE CITY OF MASSILLON AND PART NE. OR. SECTION 20
PERRY TWP., STARK COUNTY, OHIO
BY ENGINEER'S DIV., DEPT. OF PUBLIC SERVICE, CITY OF MASSILLON
ROBERT F. WAGONER, REG. SURVEYOR NO. 4781
SCALE 1"=200'

REVISION
AUG. 1986 0.8502 AC. TO OHIO WATER SUPPLY CO. (R.W.)
AUG. 1992 60.9251 AC. TO CITY OF MASSILLON
PT. O.L. 559, PT. O.L. 561, PT. O.L. 562
SEC. 21, PERRY TWP., STARK CO.
OHIO
O/L 560 WEST, 18.1390 AC.