


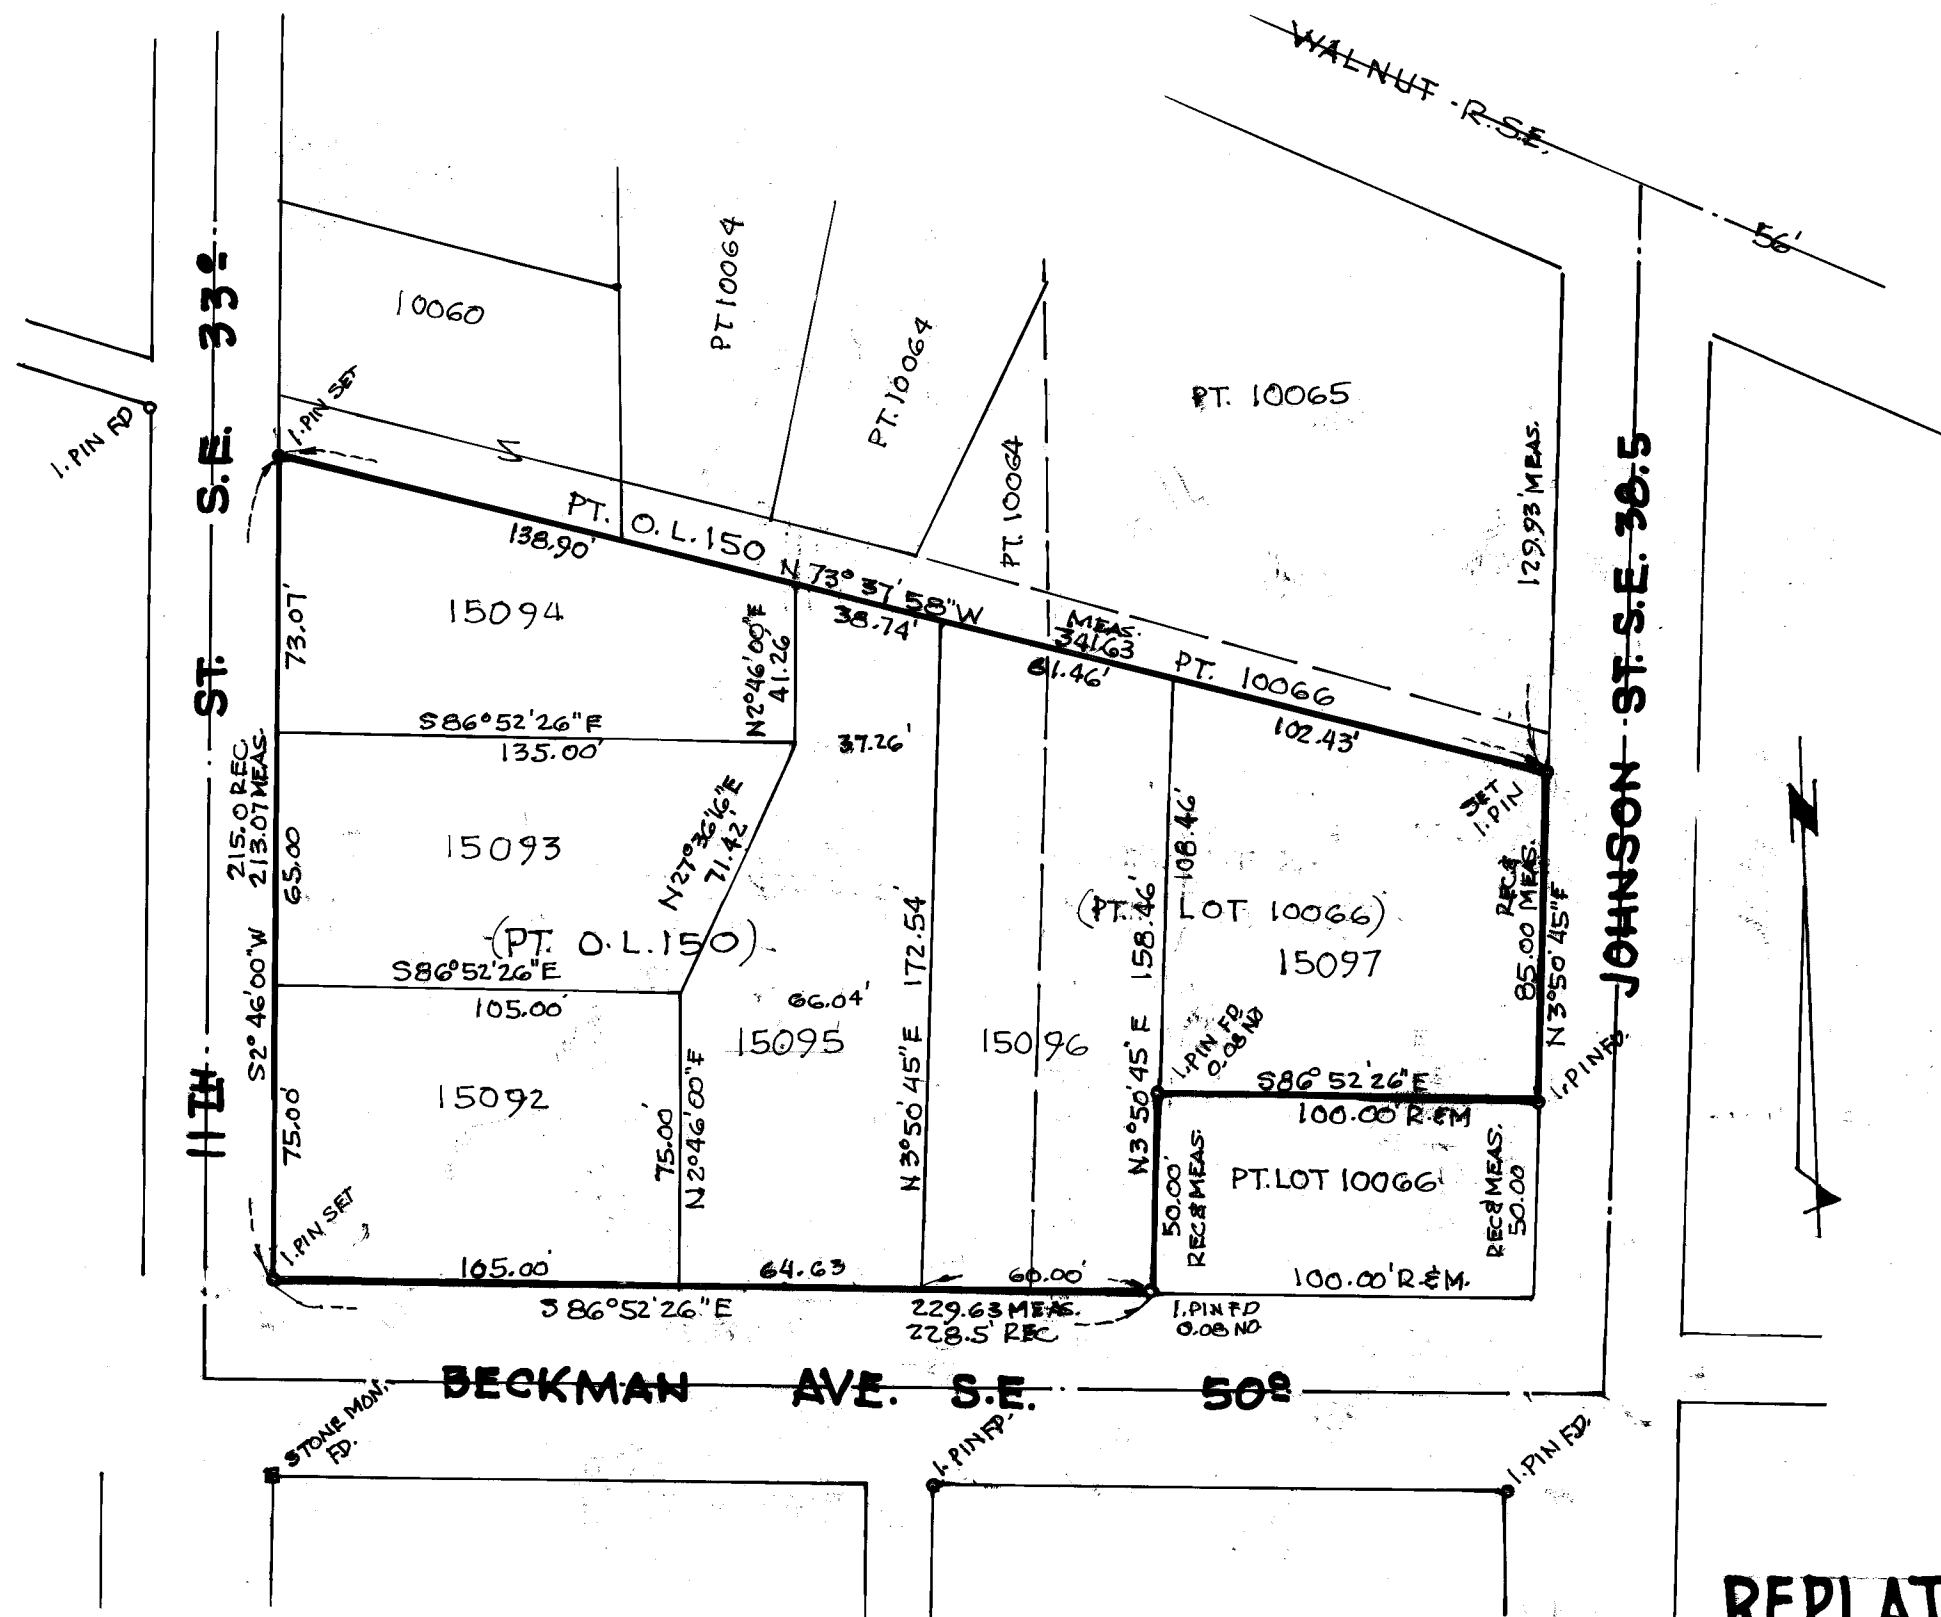

CERTIFICATION

I HEREBY CERTIFY THE ADJACENT PLAT TO BE CORRECT, AS SURVEYED BY ME THIS JUNE 1993.

Robert F. Wagner
ROBERT F. WAGNER
REG. SURVEYOR #4787

PLANNING COMMISSION

APPROVED BY THE MASSILLON PLANNING COMMISSION AT A MEETING HELD MARCH

8 1973
H. A. Wilson
CHAIRMAN

Robert F. Wagner
SECRETARY

MASSILLON CITY ENGINEER

LOT NUMBERS 15092 THRU 15097
CITY ENGINEER

ASSIGNED BY MASSILLON

Robert F. Waggoner
CITY ENGINEER

ACKNOWLEDGEMENT

KNOW ALL MEN BY THESE PRESENTS, THAT WE THE UNDERSIGNED, OWNERS OF THE LAND
DELINEATED HEREON, DO HEREBY ACKNOWLEDGE THE SIGNING OF THE SAME TO BE OUR
FREE ACT AND DEED, AND DO HEREBY REPEAT OUR LAND

WITNESS 11/11/10 10 OFFICERS HABITAT FOR HUMANITY OF MASSILLON

 Rev. David Dodson, President.

Robert Wagner
Pittsburgh, Pa.

REV. DAVID LODDSON, PRESIDENT.
Charles Bryan
CHARLES BRYAN, VICE PRESIDENT

COUNTY OF STARK
STATE OF OHIO ss.

BEFORE ME A NOTARY PUBLIC, IN AND FOR SAID COUNTY, DID PERSONALLY APPEAR, THE ABOVE, WHO ACKNOWLEDGE THE SIGNING OF THE SAME TO BE OUR FREE ACT AND DEED ACCORDING TO LAW.

IN WITNESS WHEREOF, I HEREUNTO SET MY HAND AND SEAL THIS 2nd DAY OF march 1998

MY COMMISSION EXPIRES 4-13-2000

2000
Mary Ann Coyle
NOTARY PUBLIC

REPLAT OF PART Q L.150 AND PART LOT 10066

FOR HABITAT FOR HUMANITY OF MASSILLON, MASSILLON, STARK COUNTY, OHIO
COUNCIL ACCEPTANCE NOT NECESSARY, NO STREET DEDICATION HERE ON PER SECTION

SCALE 1"=50'

FEB. 1995

BY ROBERT F. WAGONER, REG. SURVEYOR 4787

1.1325 ACRES

STARK COUNTY AUDITOR

ENTERED FOR TRANSFER THIS 3 DAY OF May 1995

STARK COUNTY RECORDER

RECEIVED FOR RECORD THIS 3rd DAY OF May 1995
RECORDED IN VOLUME 60 PAGE 109 THIS 3rd DAY OF May 1995

Fee: \$20.00

STARK COUNTY AUDITOR *William J. Felt*

Deputy Auditor

STATE COUNTY RECORDER

FILE No. SD 480 ACC. No. 3278