

DEDICATION PLAT

OF


SHERMAN CIRCLE N.E.

PART of OUT LOT 686
in the CITY of MASSILLON
STARK COUNTY, OHIO

CERTIFICATION:

I HEREBY CERTIFY THAT THE ACCOMPANYING PLAT WAS
DRAWN FROM A CORRECT SURVEY.

Robert P. Hoover
ROBERT P. HOOVER - REG. SURVEYOR No. 6155

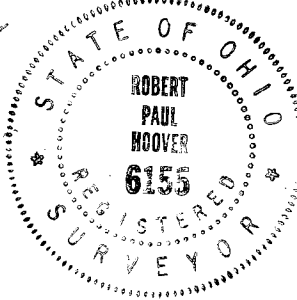**PLANNING COMMISSION:**

APPROVED THIS 8TH DAY OF MARCH, 1995, BY
THE PLANNING COMMISSION OF MASSILLON, OHIO.

Robert J. Wagner SECRETARY
David J. Waldron CHAIRMAN

CITY COUNCIL:

WE HEREBY CERTIFY THAT THE LANDS DEDICATED FOR
PUBLIC PURPOSES ON THE ACCOMPANYING PLAT HAVE
BEEN ACCEPTED BY THE MASSILLON CITY COUNCIL BY
ORDINANCE No. 85-1995-195 PASSED ON THE 17TH OF
APRIL 1995.

Carl M. Trubel COUNCIL PRESIDENT
Sharon L. Howell COUNCIL CLERK

OWNER'S CERTIFICATION:

WE THE UNDERSIGNED, BEING ALL THE OWNERS OF THE
LAND HEREON PLATTED DO HEREBY APPROVE THIS PLAT
AND DEDICATION TO THE USE OF THE PUBLIC FOREVER
ALL LANDS FOR PUBLIC PURPOSES SHOWN HEREON.

WITNESS
Deborah Herschke
Lisa J. Pheme
OWNERS:
Dennis G. Sherman
Ray E. Gamke
DENNIS G. SHERMAN PRESIDENT
RAY E. GAMKE TREASURER

Laurel Health Care Company

STARK COUNTY AUDITOR:

RECEIVED FOR TRANSFER THIS 9TH DAY OF April, 1996


Janet Blair Brighton STARK COUNTY AUDITOR
Patricia Talbot Deputy Auditor

STARK COUNTY RECORDER:

RECEIVED FOR RECORD THIS 9TH DAY OF April, 1996
RECORDED IN PLAT BOOK 61 PAGE 141

Fee: \$21.60

Janet Signor STARK COUNTY RECORDER
Nancy Taylor Deputy Recorder

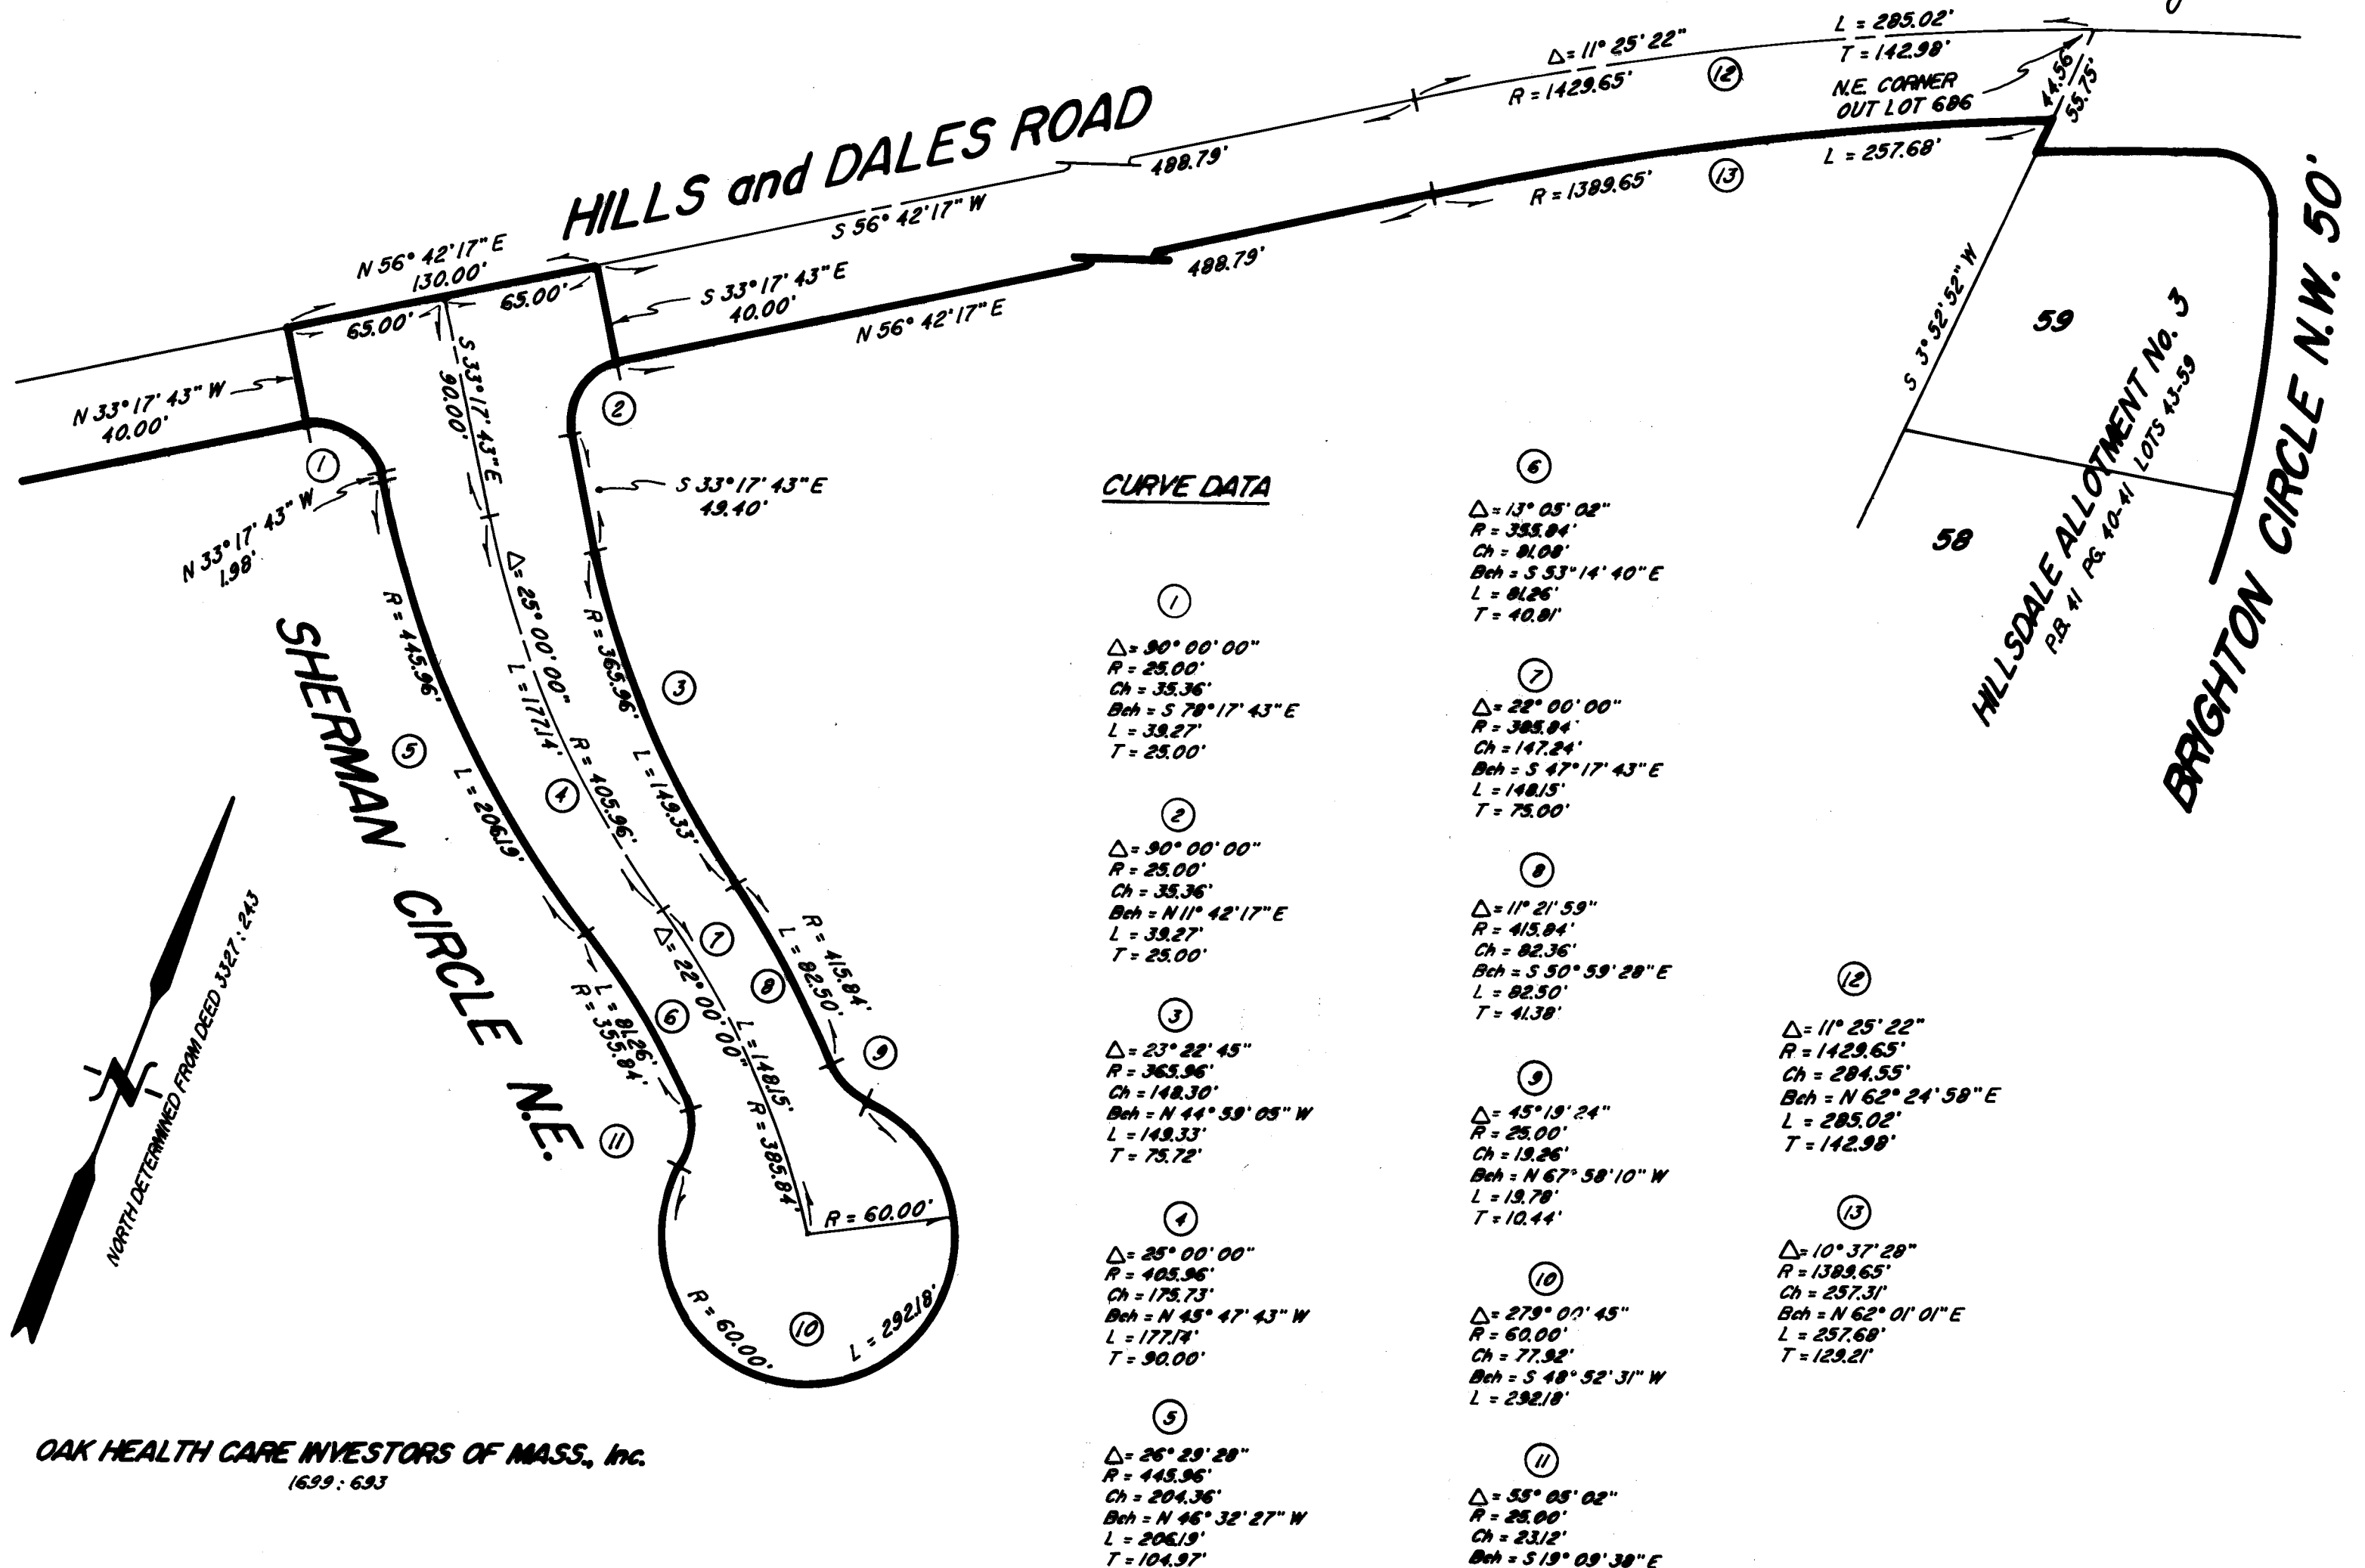

OAK HEALTH CARE INVESTORS OF MASS., Inc.
1699: 693

TOTAL AREA TO BE DEDICATED
AS SHERMAN CIRCLE N.E.
0.887 ACRE