


NORTH

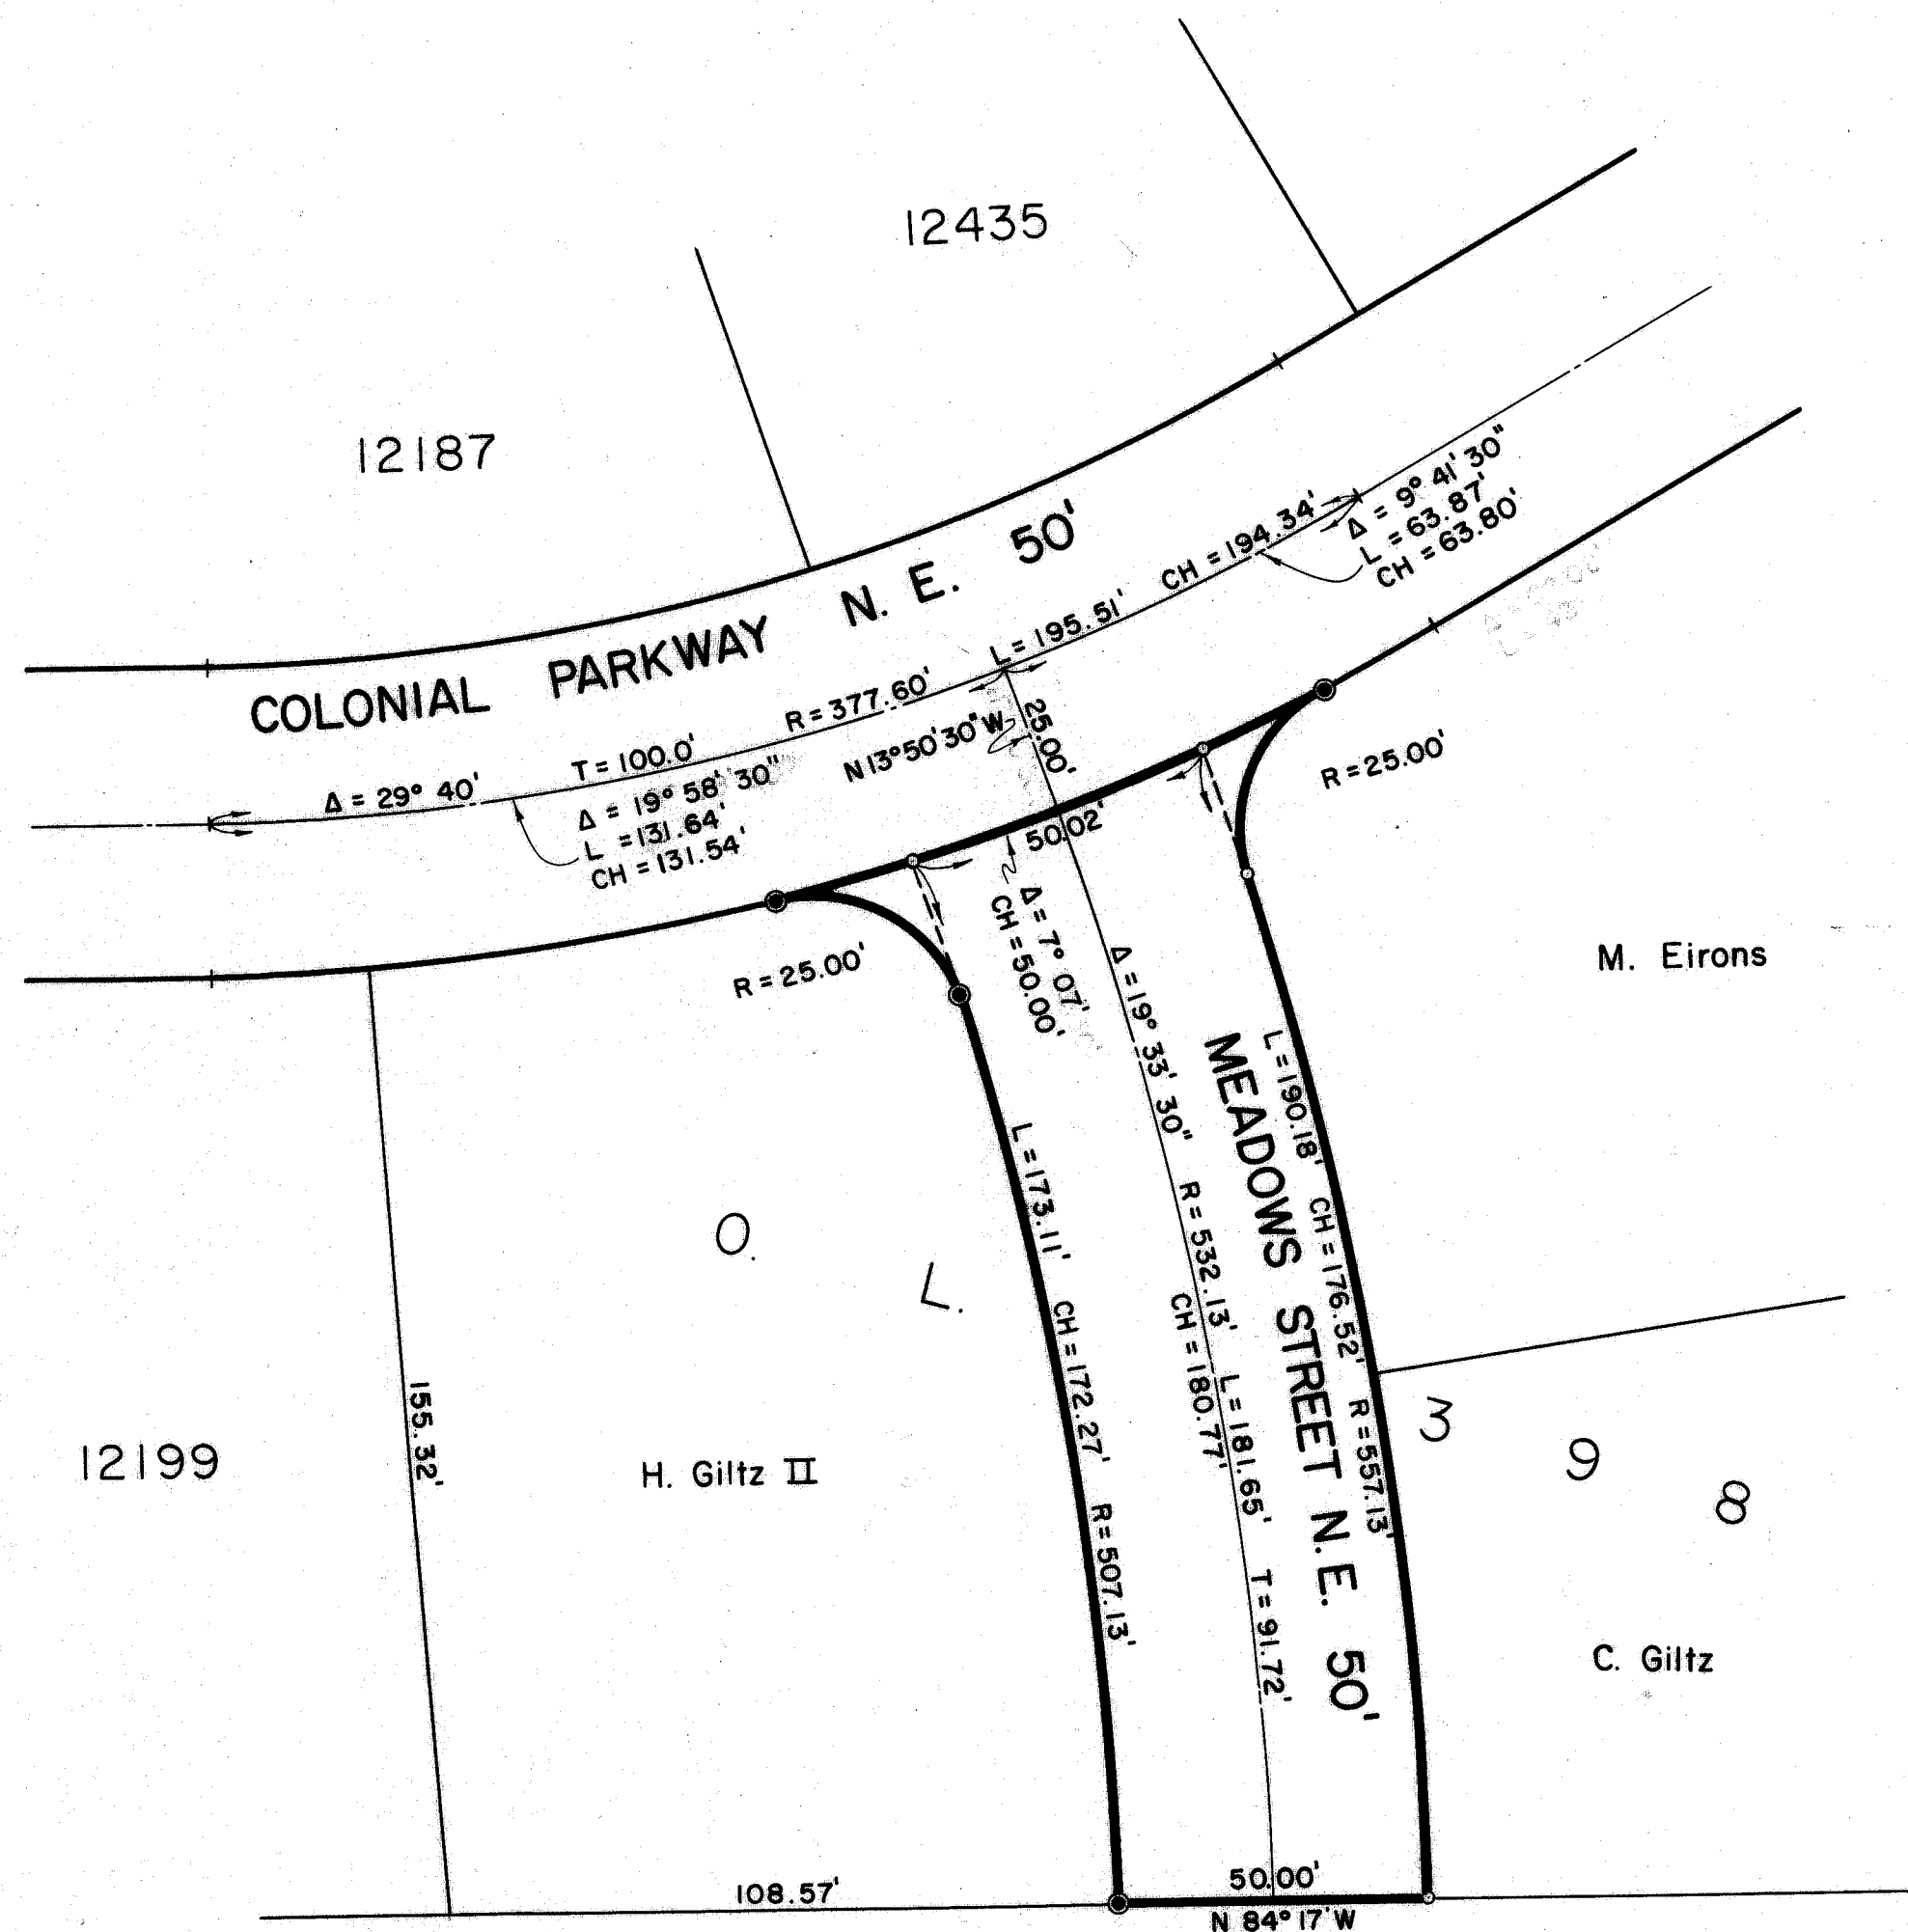

ACRE IN STREET

TOTAL ACRES IN MEADOWS STREET N.E. -

CITY MONUMENTS—●

IRON PINS TO BE SET AT ALL CORNERS
AND CURVE POINTS.

DEDICATION OF MEADOWS STREET N.E.

LOCATED IN PARTS OF OUTLOT 398, IN THE CITY OF MASSILLON, STARK CO., OHIO

RICHARD J. FAULHABER
REG. ENGINEER & SURVEYOR

C. GILTZ
OWNER

SEPTEMBER, 1968

SCALE: 1" = 30'

I hereby certify that the accompany map is drawn from a correct and complete survey made by me in SEPT. 1968. Monuments are required by the Subdivision Regulations and were placed or found as indicated on this plat.

Richard J. Faulhaber
REG. ENGINEER 29925 & SURVEYOR 4301

We, the undersigned, being all the owners of the land herein platted, do hereby approve this plat and dedicate to the use of the public forever all lands for public purposes shown hereon.

WITNESSES

OWNERS

STATE OF OHIO

STARK COUNTY s.s. Before me, a Notary Public in and for said County, personally appeared the above signed owner of the land shown on this plat who acknowledged that they did sign the forgoing instrument and that it was their free act and deed. As witness my hand and official seal this ___ day of _____ 196__.

My commission expires _____

NOTARY PUBLIC

I hereby certify that the abstract submitted with this plat shows all newly dedicated lands for public purposes to be free from encumbrances this ___ day of _____ 196__.

CITY SOLICITOR

I hereby certify that the lands dedicated for public purposes in the accompanying plat have been accepted by the Council of the City of Massillon by Ordinance No. _____ passed on the ___ day of _____ 196__.

CITY CLERK

I hereby approve this plat and accept the street widenings dedicated in this plat this ___ day of _____ 196__.

CITY ENGINEER

Approved by the Massillon City Planning Commission this ___ day of _____ 196__.

CHAIRMAN, PLANNING COMMISSION

Transferred on this ___ day of _____ 196__.

STARK COUNTY AUDITOR

Received for record on this ___ day of _____ 196__, at ___ o'clock. Recorded in
Volume ___ page ___.

STARK COUNTY RECORDER

SD 485 Acc No 3228