
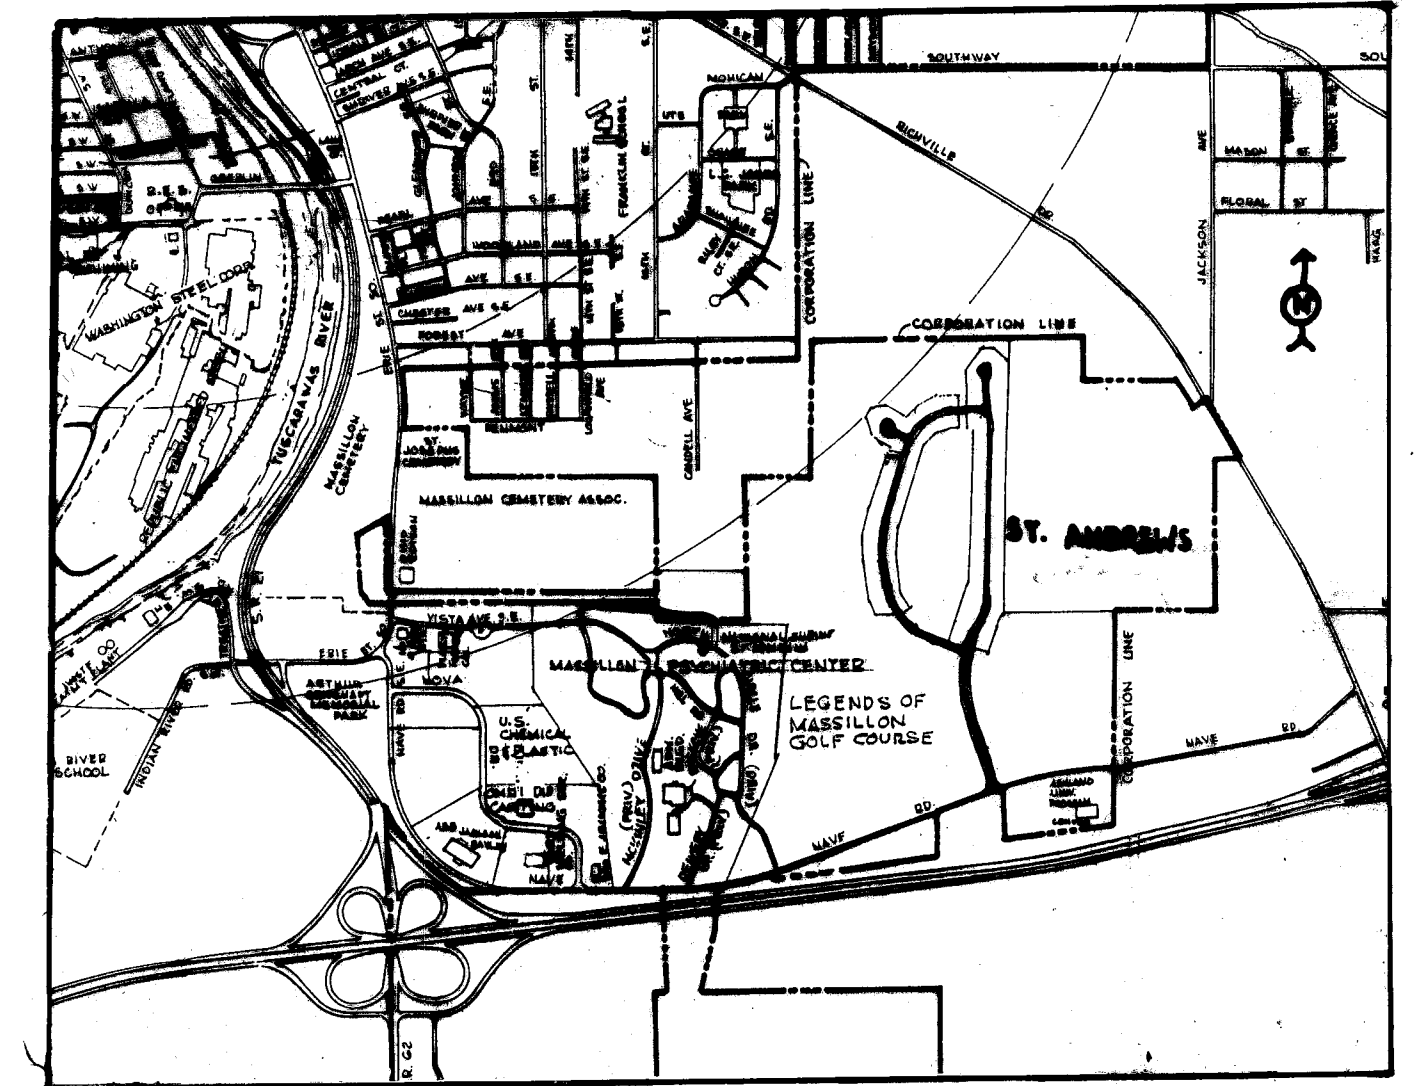


ST. ANDREWS GOLF ESTATES NO. I

Pt. O.L. 567 & Pt O.L. 558

Developer: A.R. Lockhart Representative: Ray Hanley

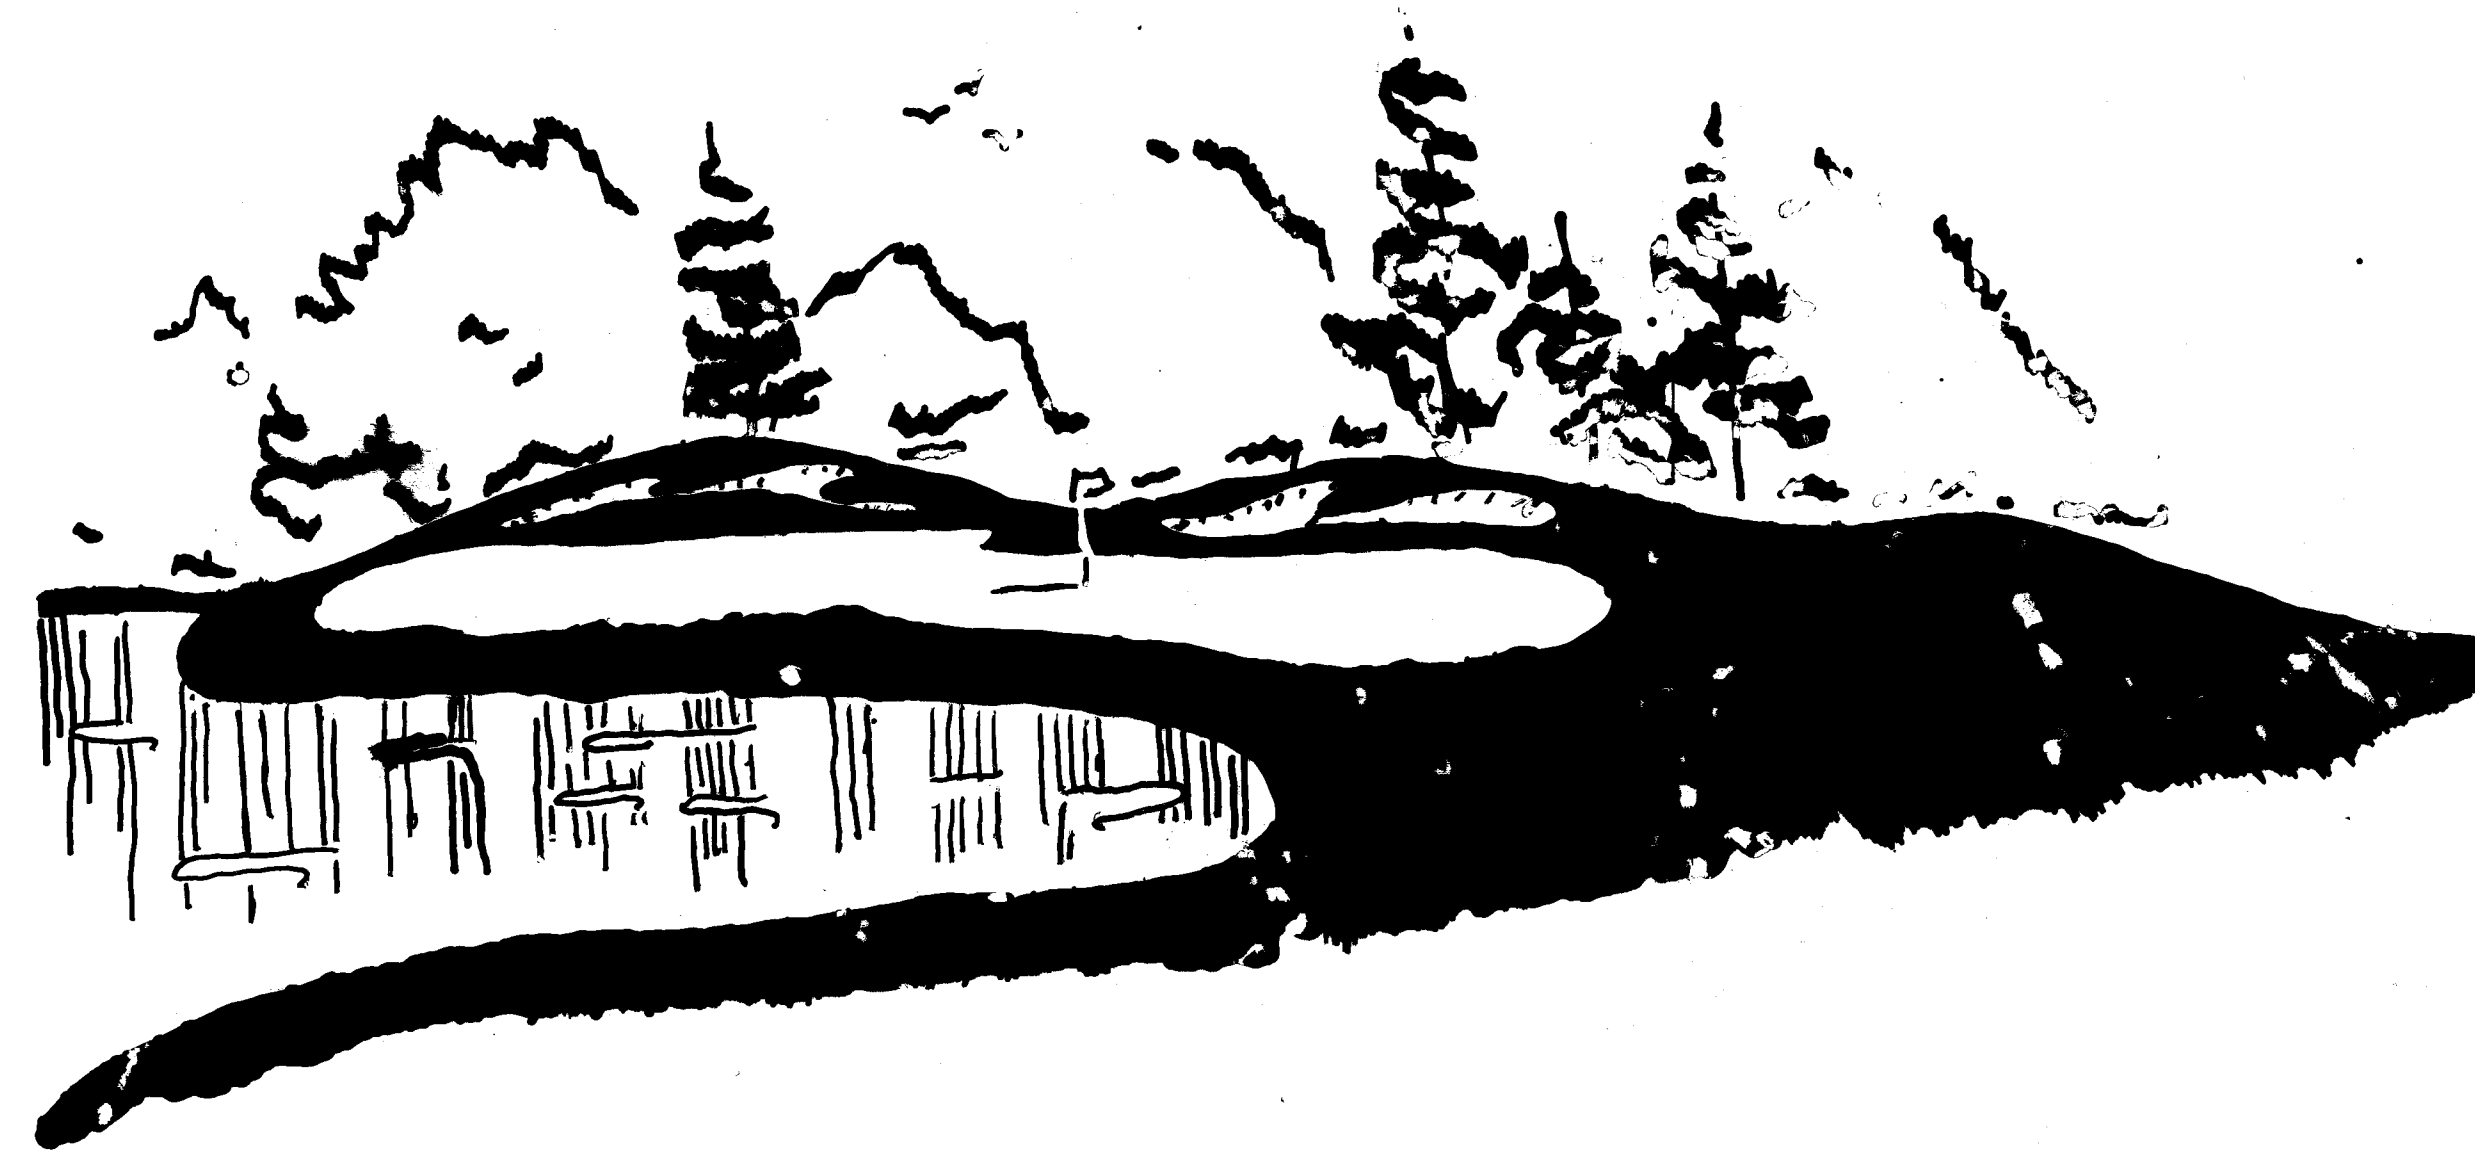

APPROVED _____ DATE _____
City Engineer


Prepared By

Dept Public Service Engineering Division


R.F. Wagoner City Engineer

Drawn By S.Hamit



FINAL	SURVEYED	BY	DATE
SURVEY	PLOTTED		
NOTE BOOK	TEMPLATE		
NO.	AREAS		
	AREAS CHECKED		

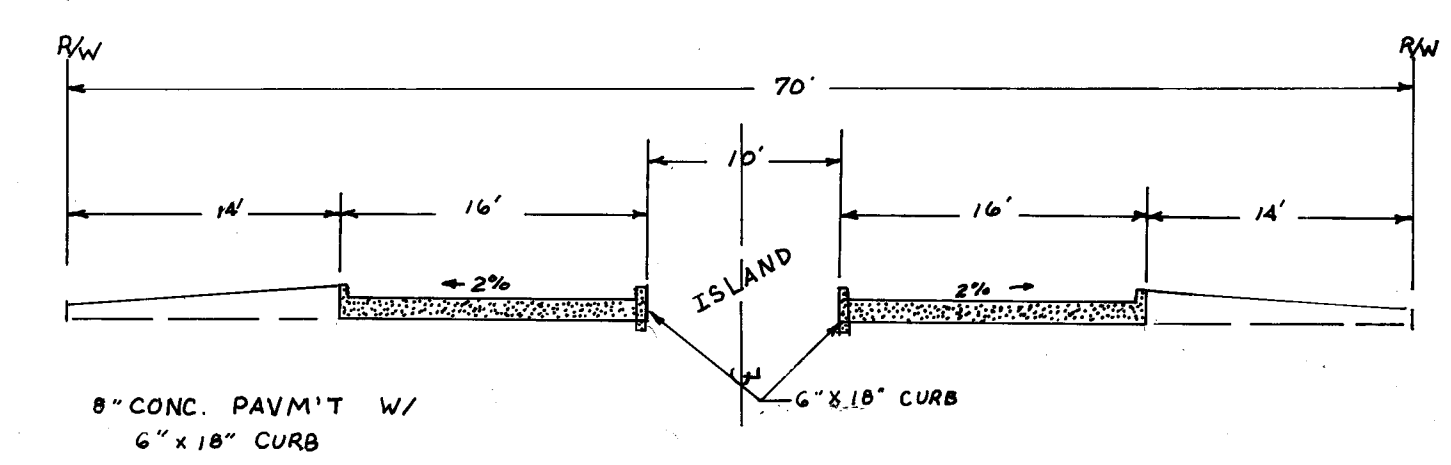

TYPICAL SEC.
SCALE 1" = 10'

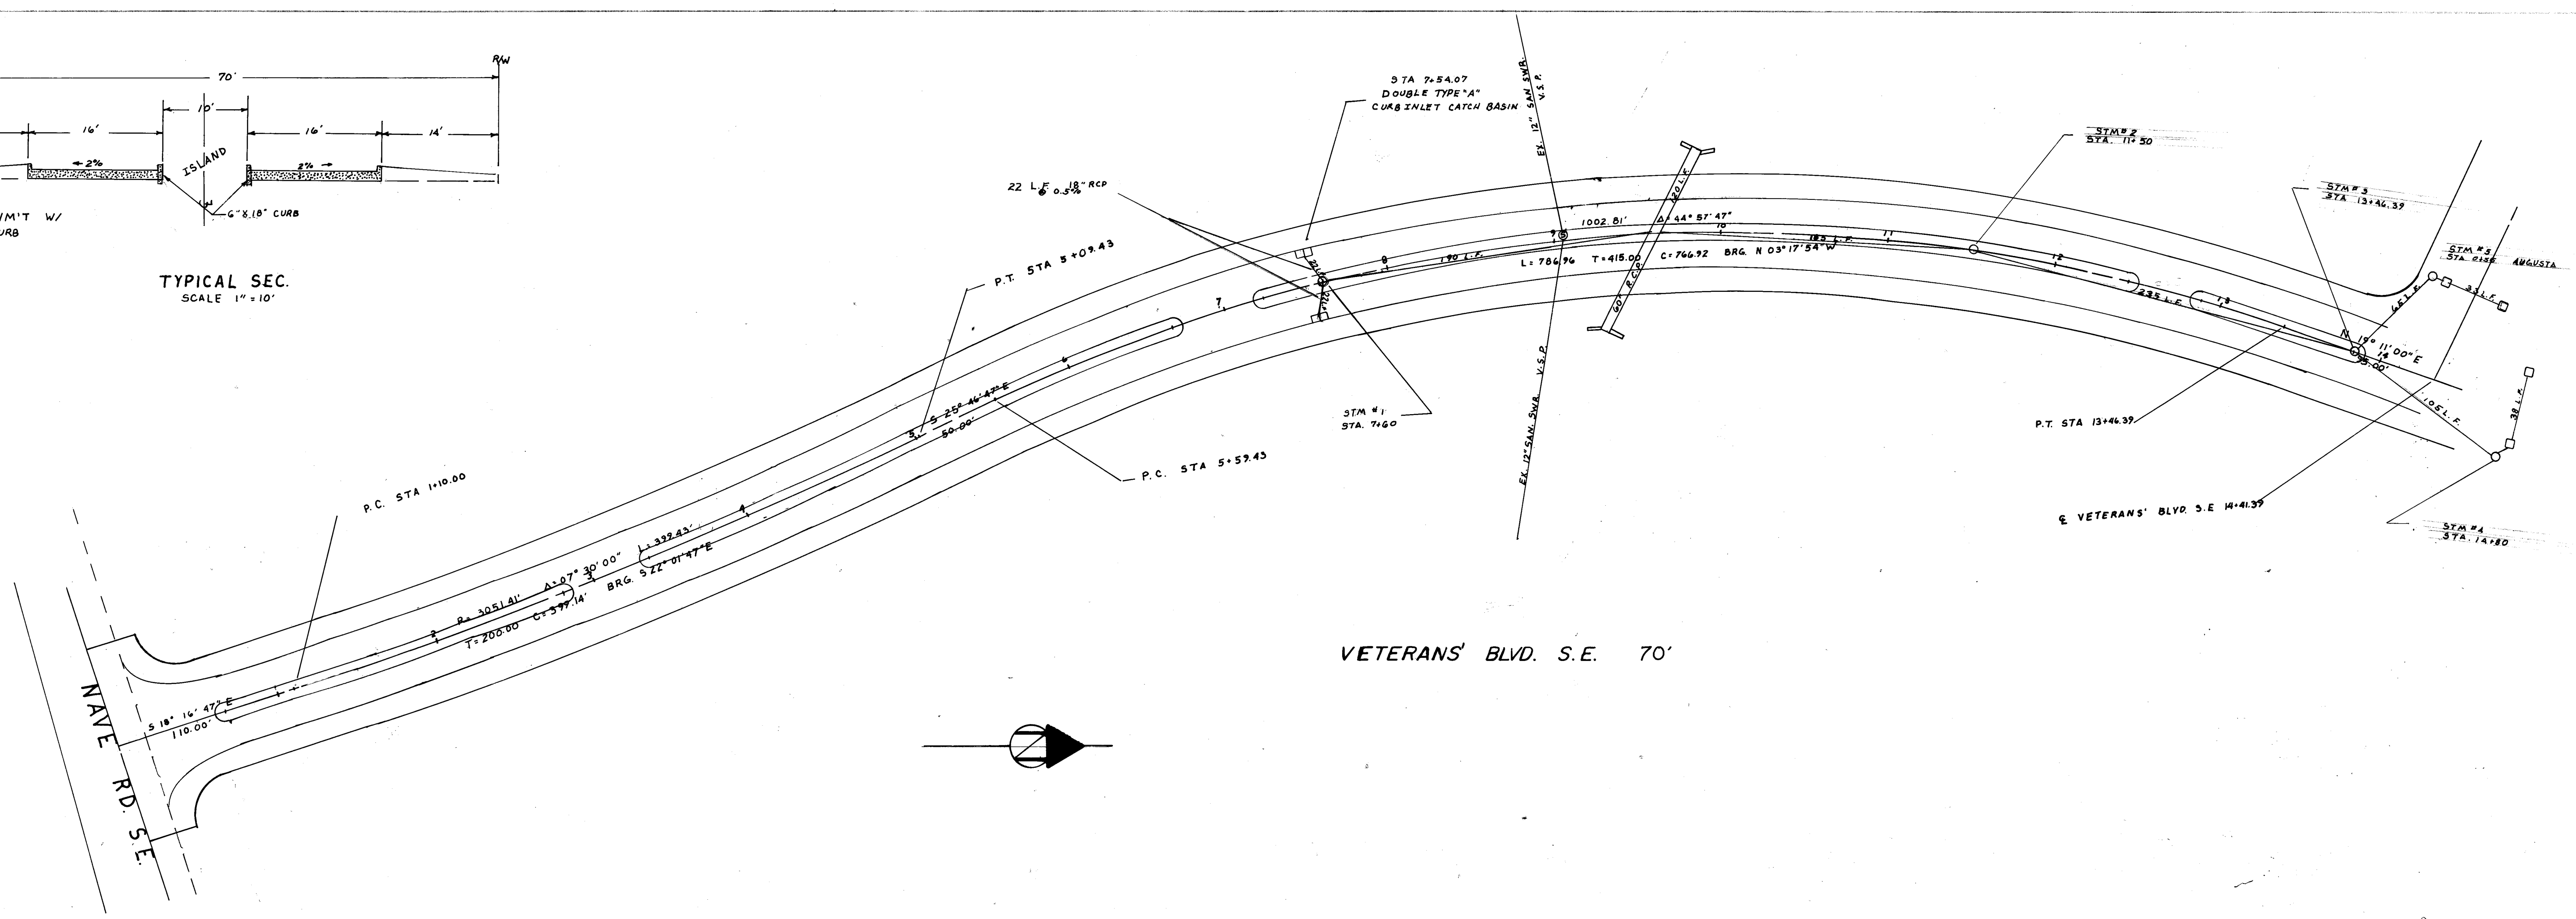


VETERANS' BLVD. S.E. 70'

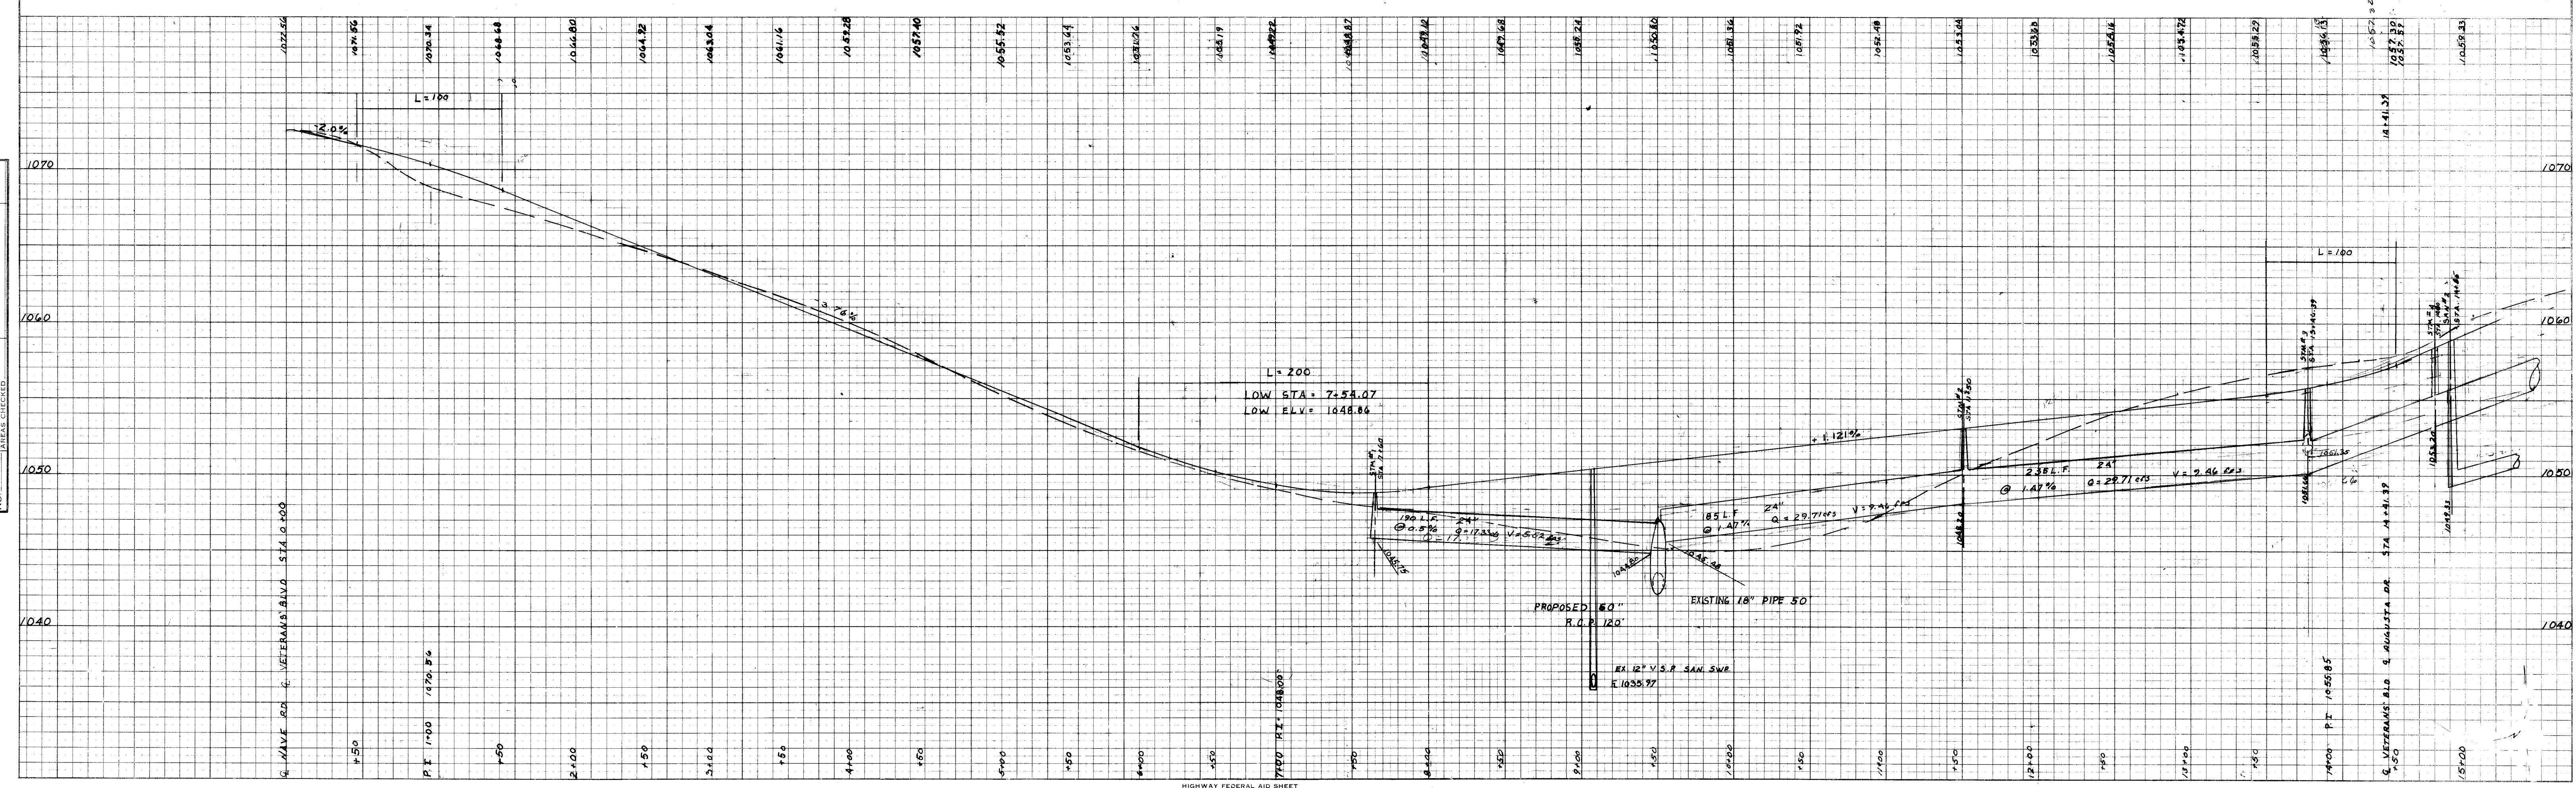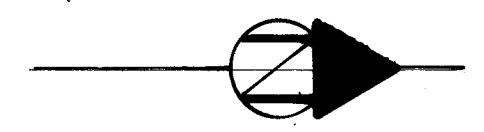

DATE	BY
SURVEYED	PLANNED
NOTED	TEMPLATED
NO.	AREAS CHECKED

DATE	BY
SURVEYED	PLANNED
NOTED	TEMPLATED
NO.	AREAS CHECKED

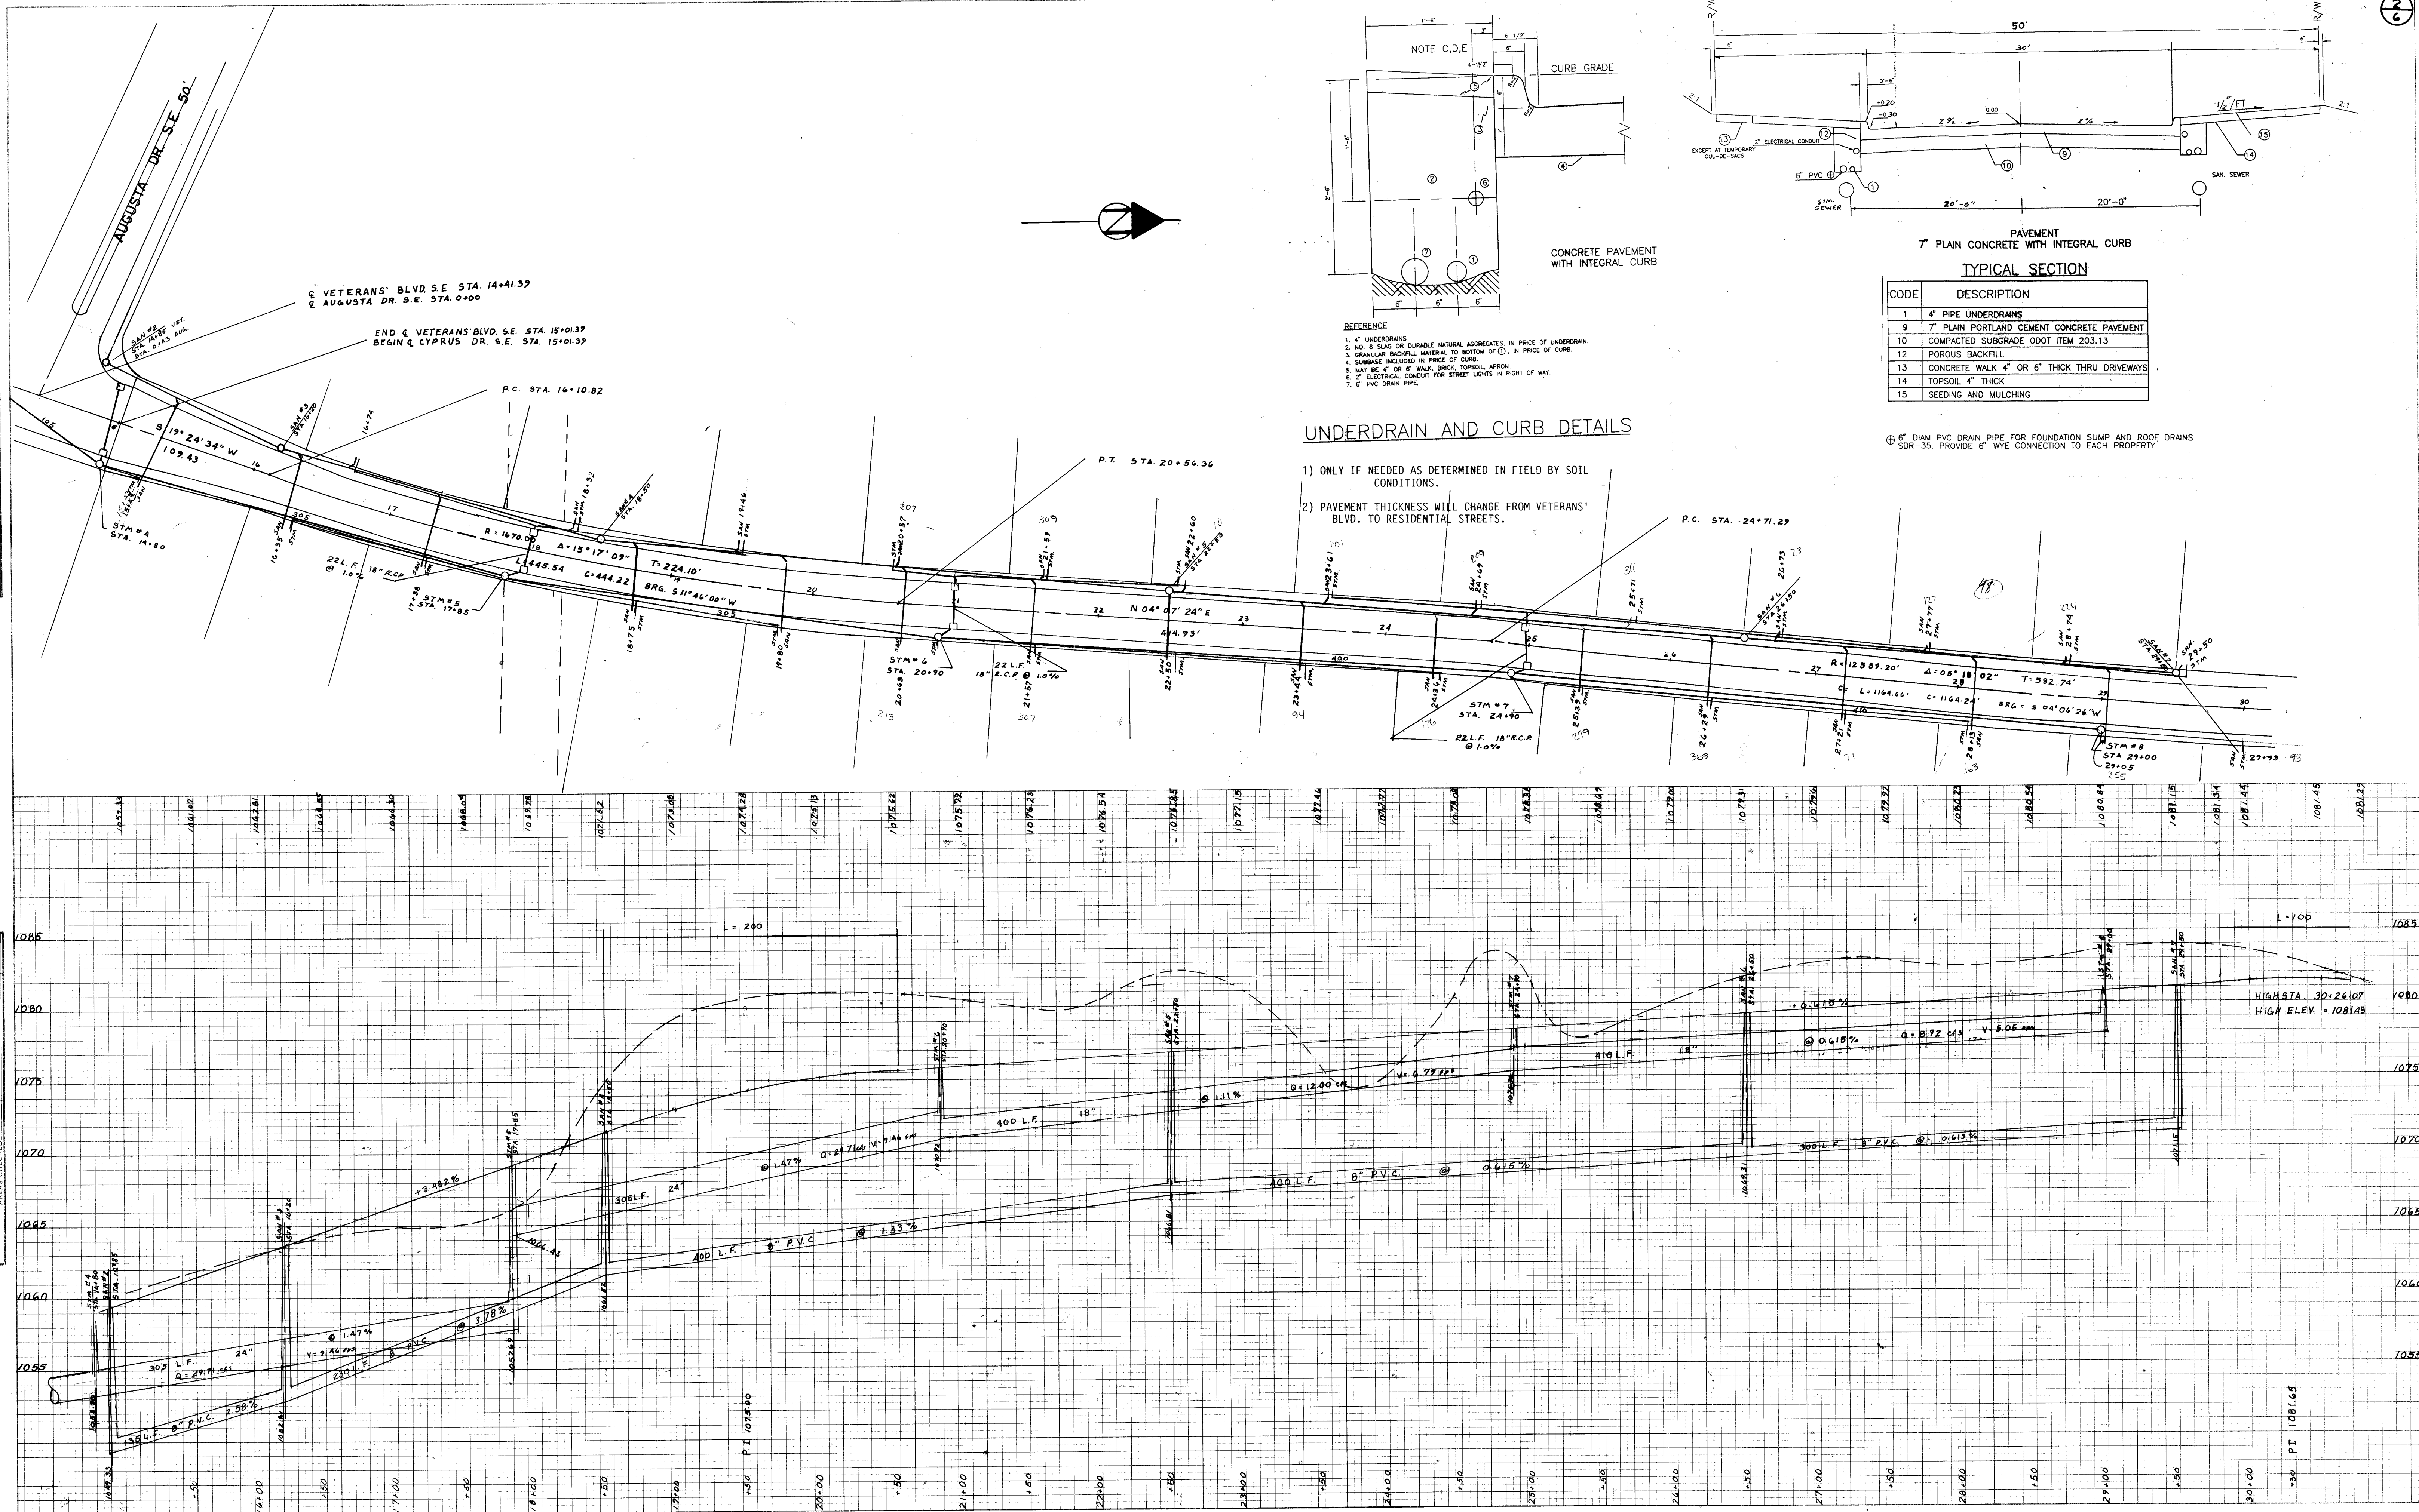

FINAL	DATE
SURVEY	BY
NOTED	DATE
NO.	BY
NO.	DATE
NO.	BY
NO.	DATE

ORIGINAL	DATE
SURVEY	BY
NOTED	DATE
NO.	BY
NO.	DATE
NO.	BY
NO.	DATE




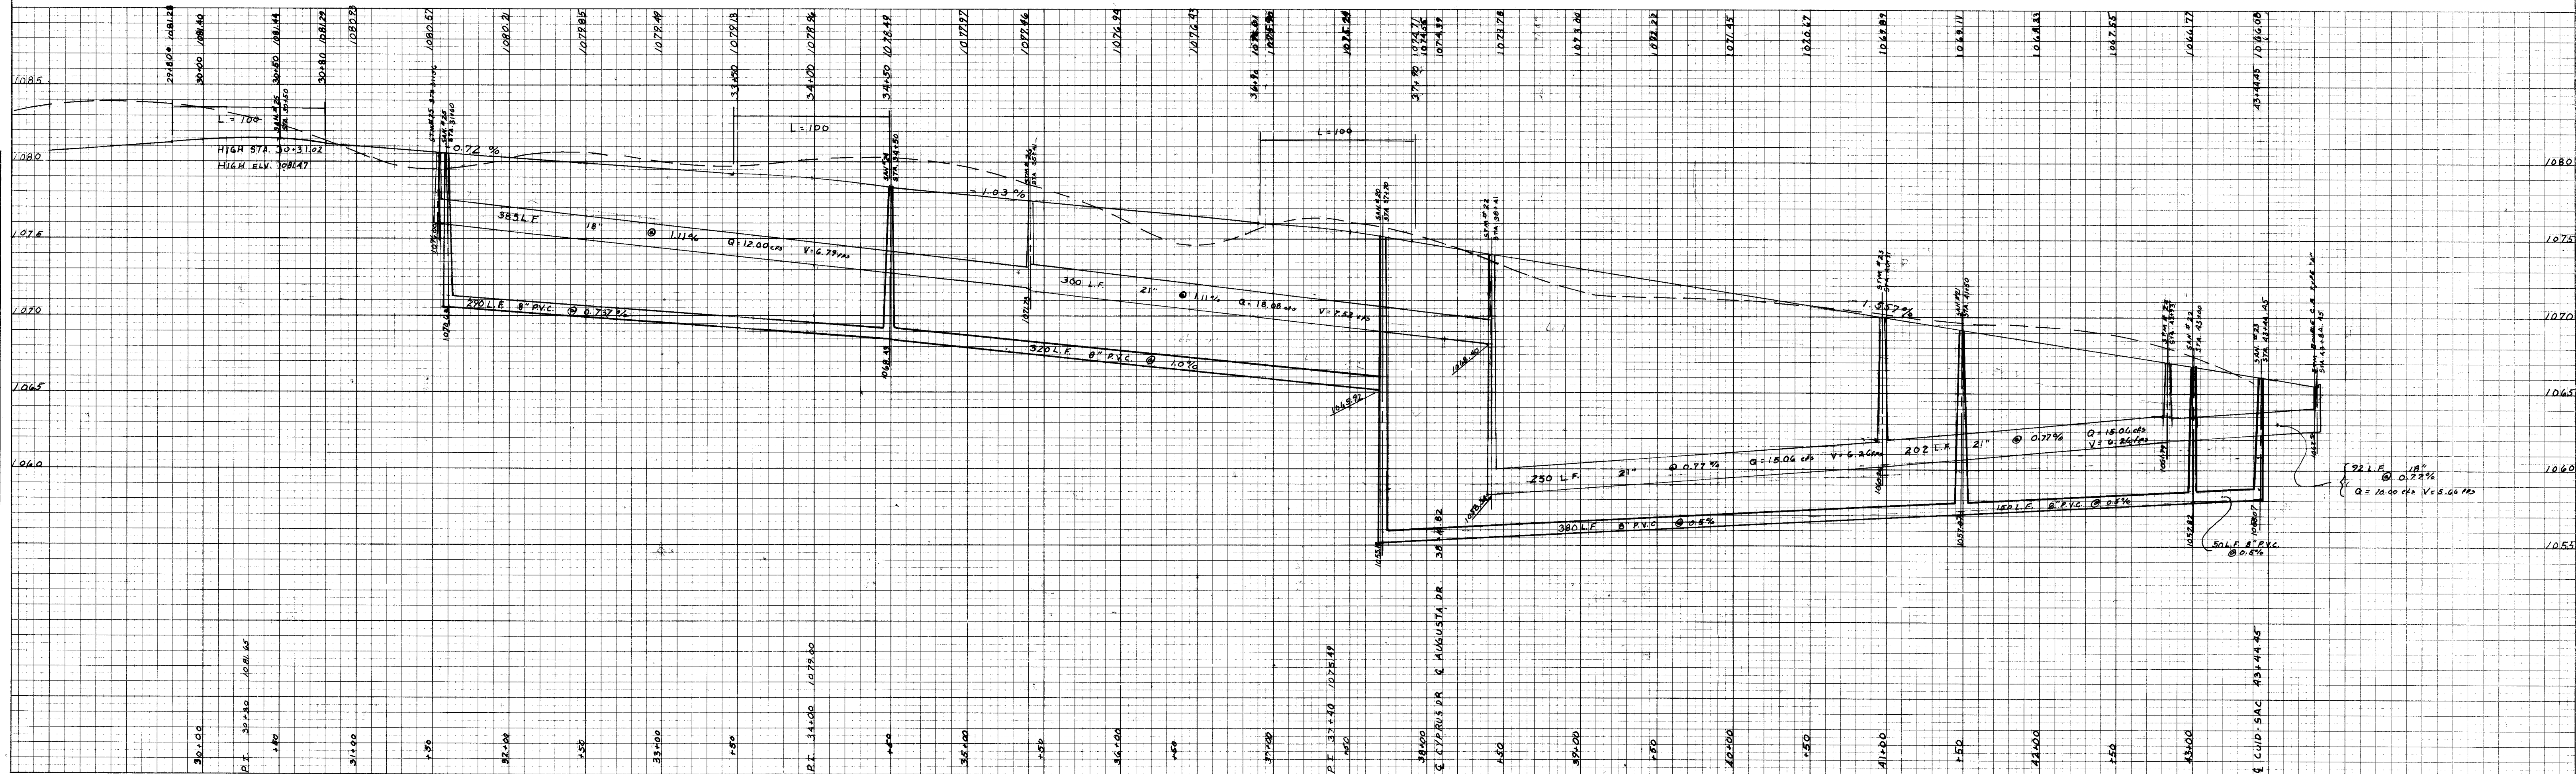


PLATE 4-SINGLE PLAN AND CROSS SECTION-FULL LINE
NATIONAL PRINTING

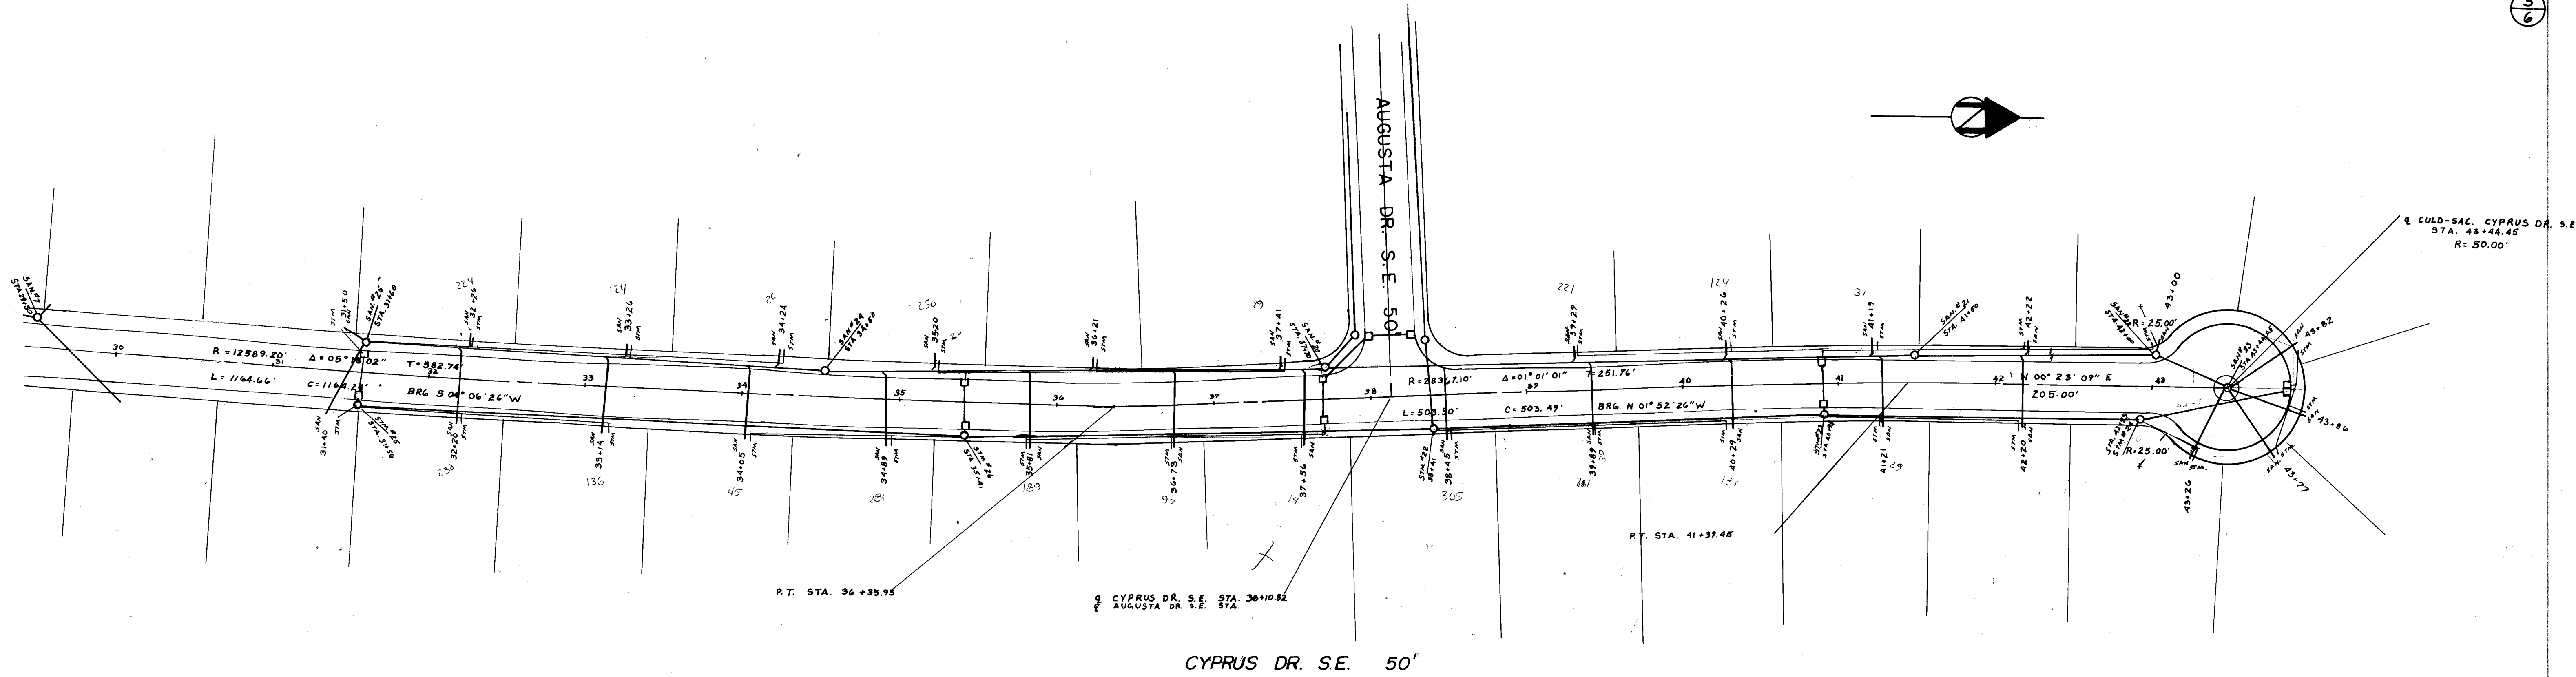

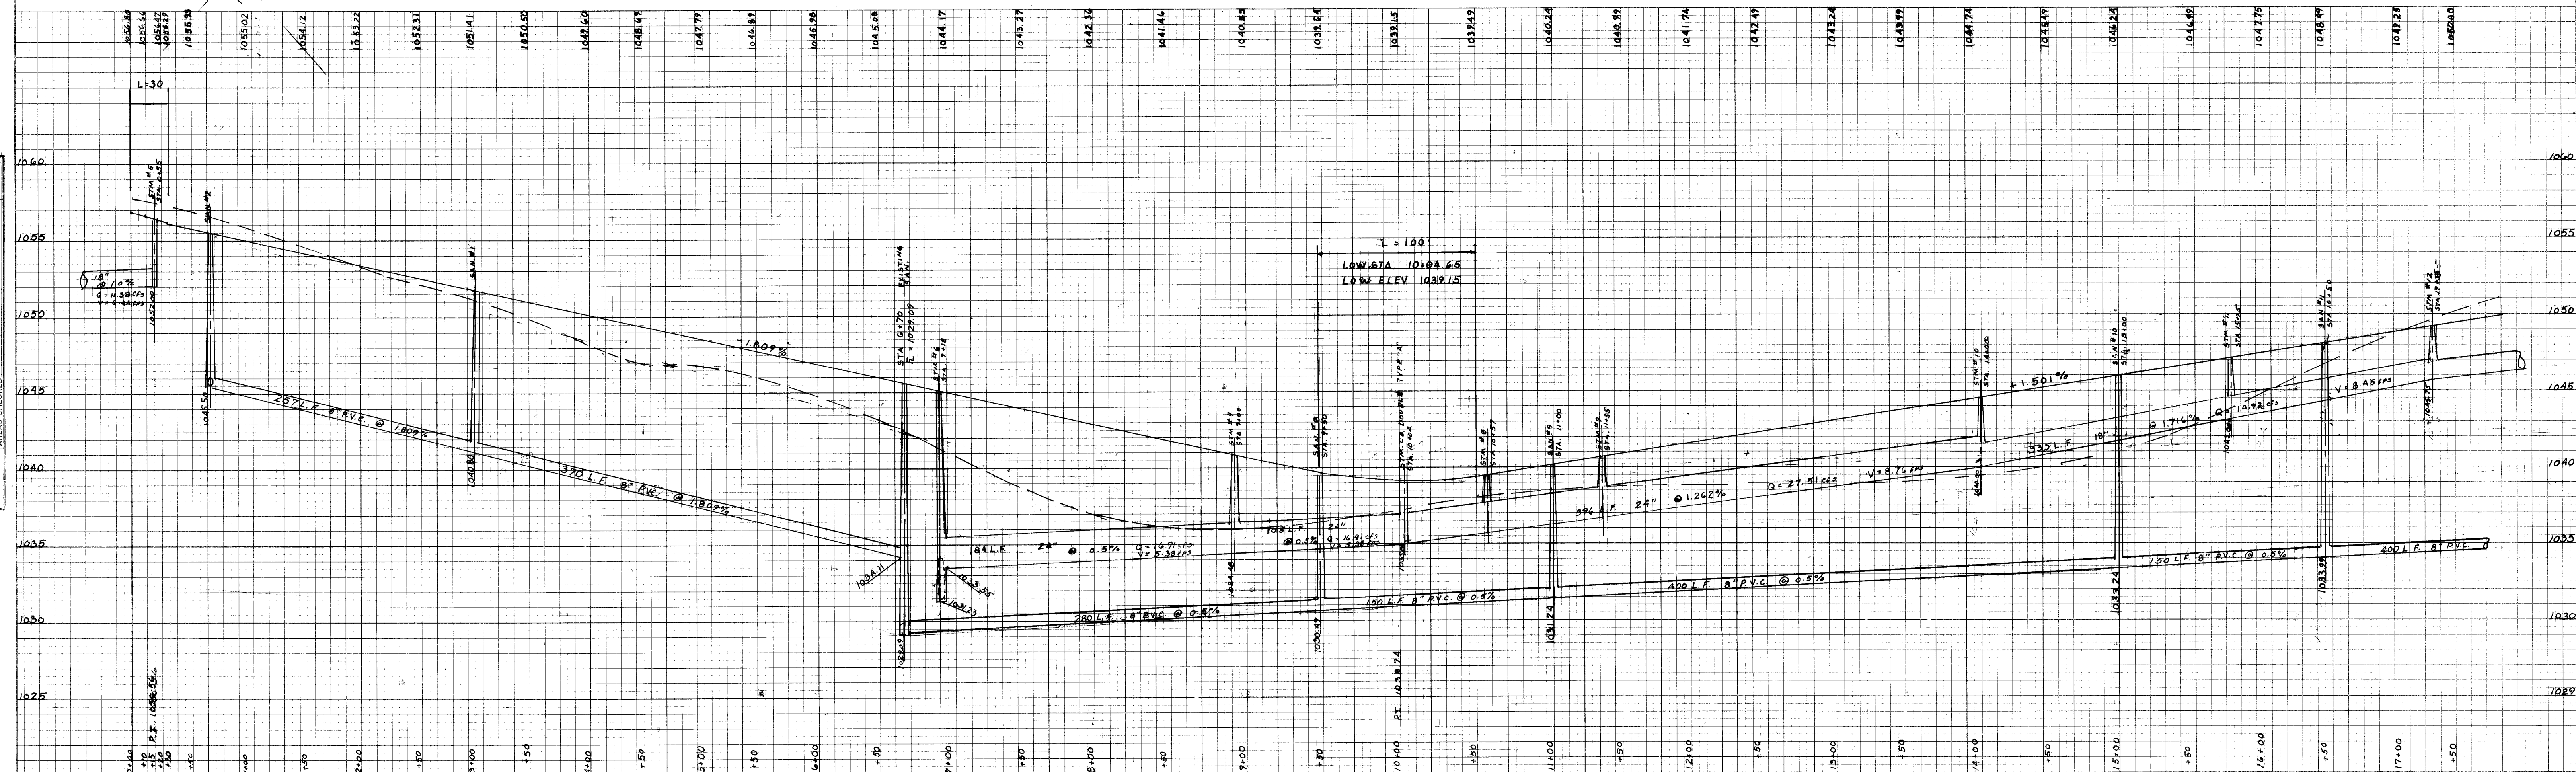

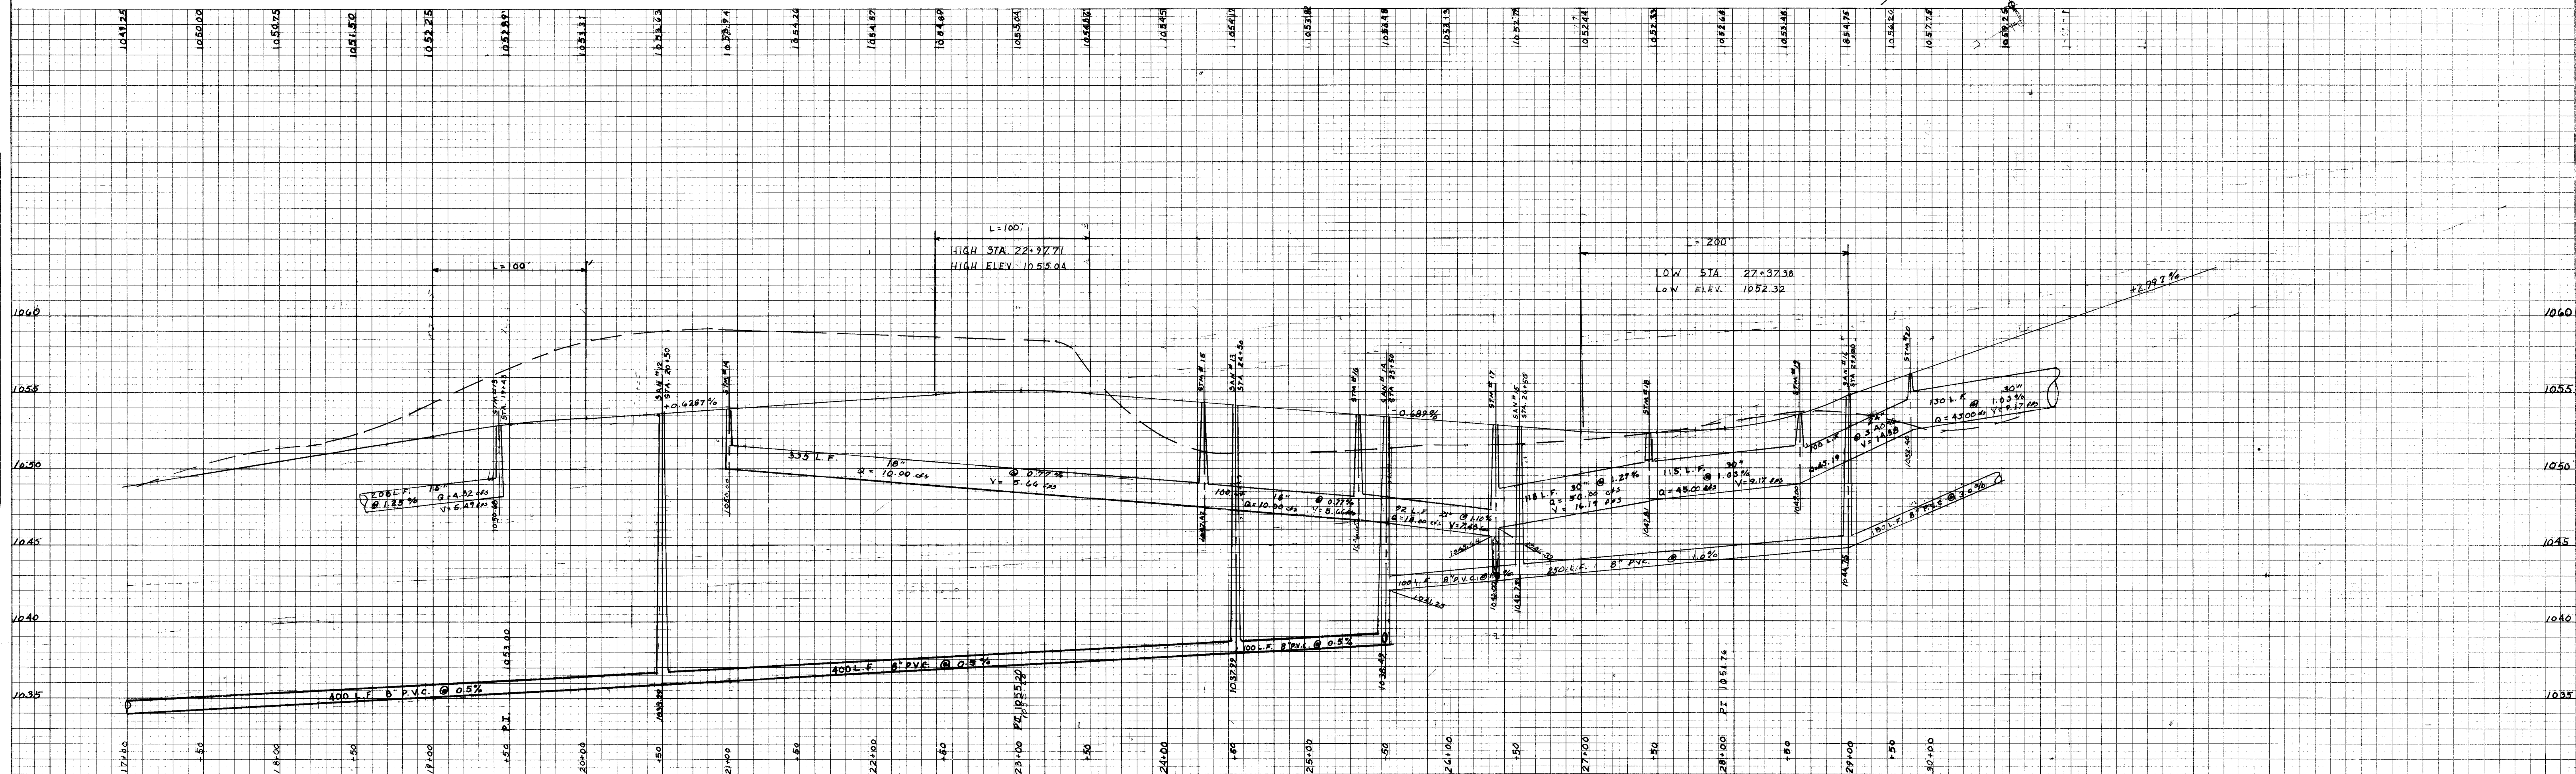


HIGHWAY FEDERAL AID SHEET
PLATE 4-SINGLE PLAN AND CROSS SECTION-FULL LINE
NATIONAL PRINTFAST
 PRINTED IN U.S.A.

FINAL SURVEY	SURVEYED	DATE
NOTE BOOK	PLOTTED	BY
NO.	AREAS CHECKED	


ORIGINAL SURVEY	SURVEYED	DATE
NOTE BOOK	PLOTTED	BY
NO.	AREAS CHECKED	

P.T. STA. 29+97.64

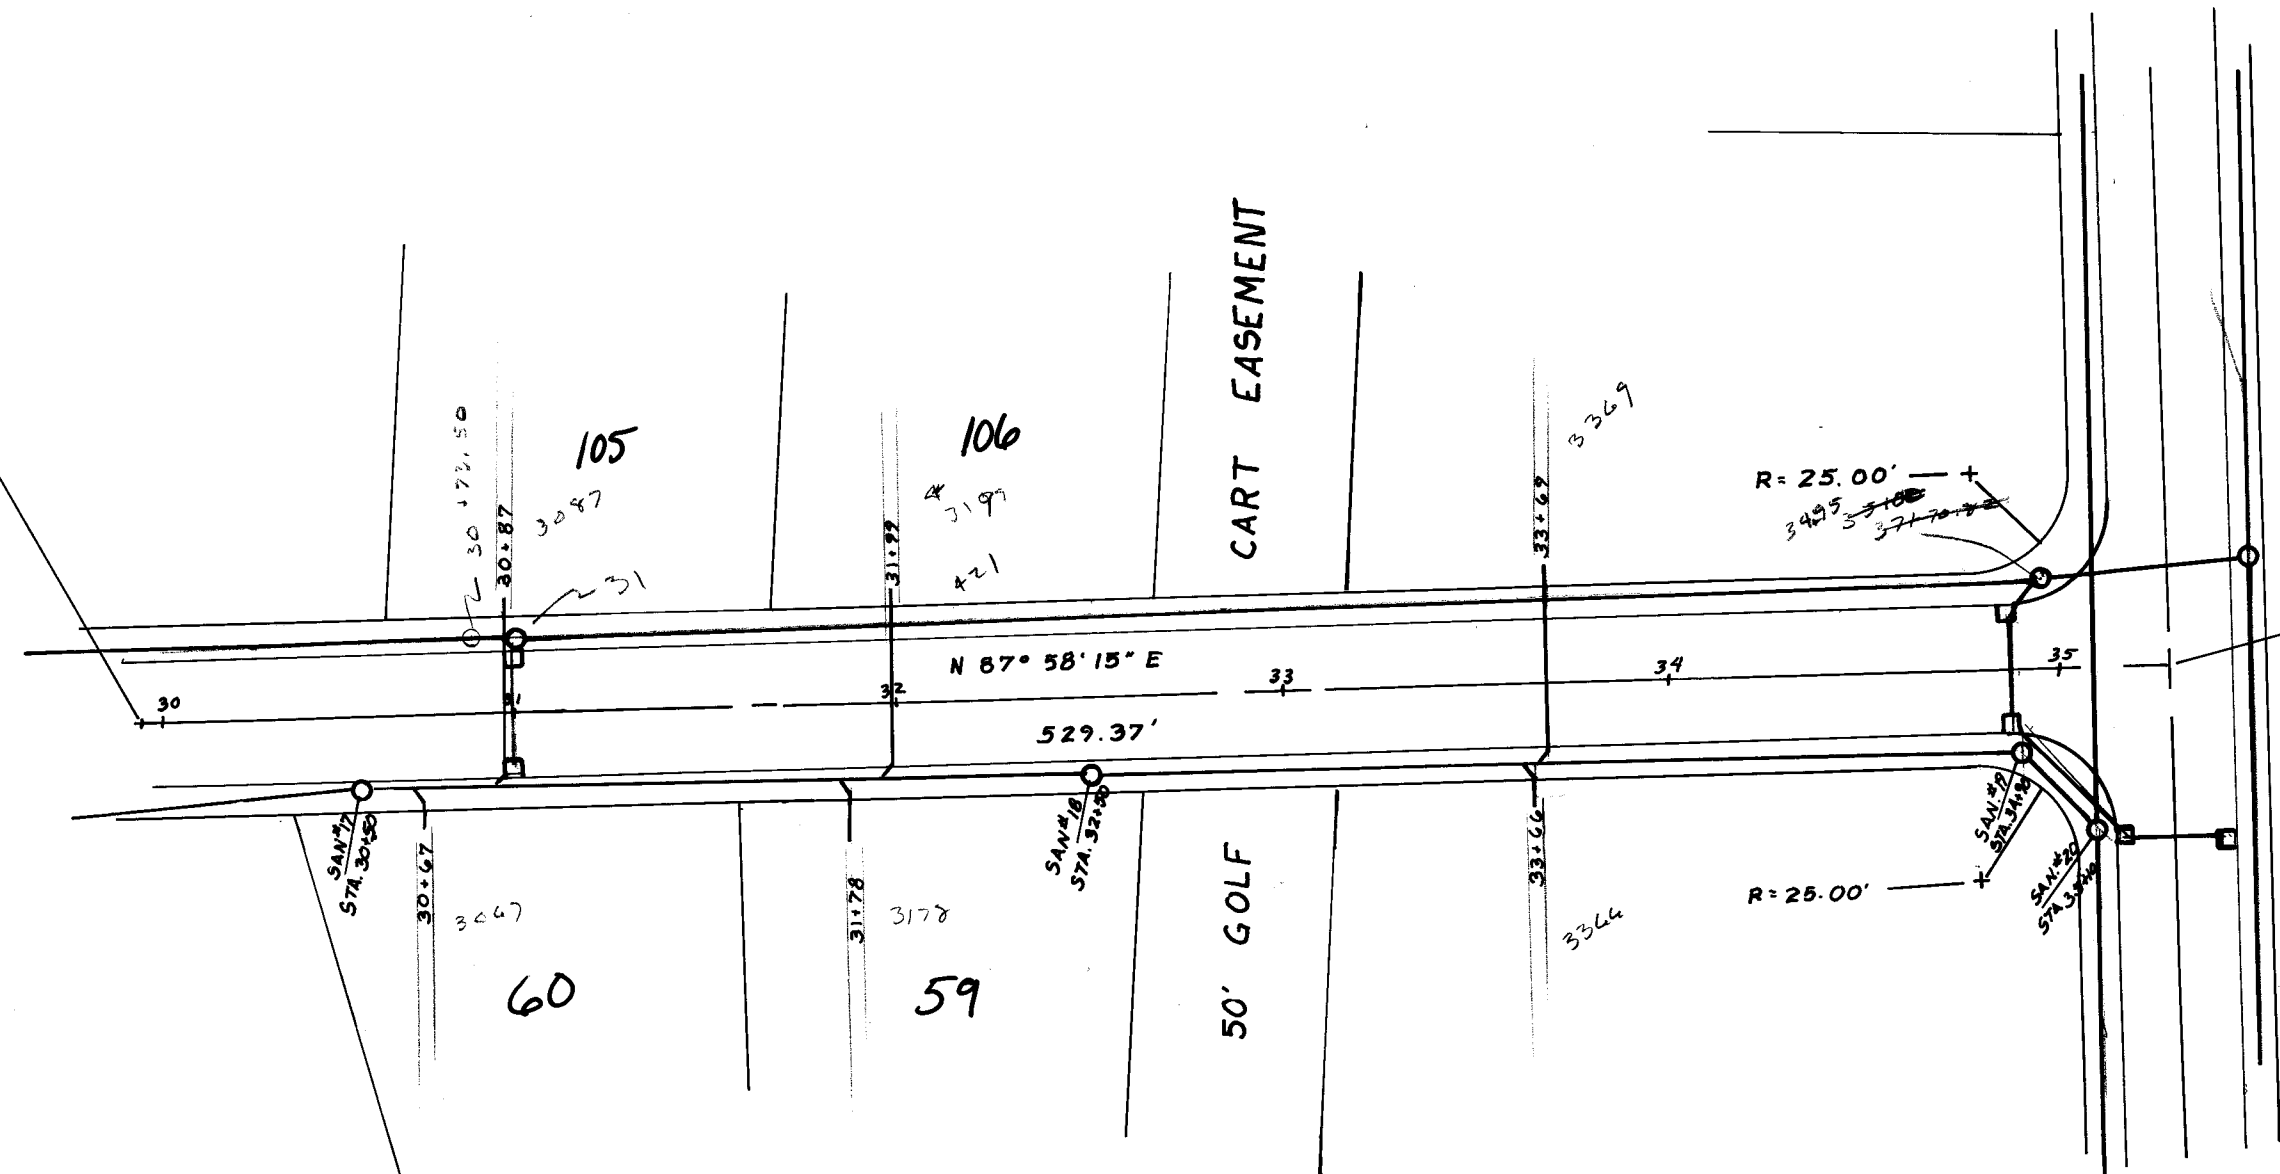

± AUGUSTA DR. S.E. STA 35+27.51
± CYPRUS DR. S.E. STA. 38+10.82

± AUGUSTA DR. S.E. STA 0+00
± AUGUSTA DR. S.E. STA 25+99.68

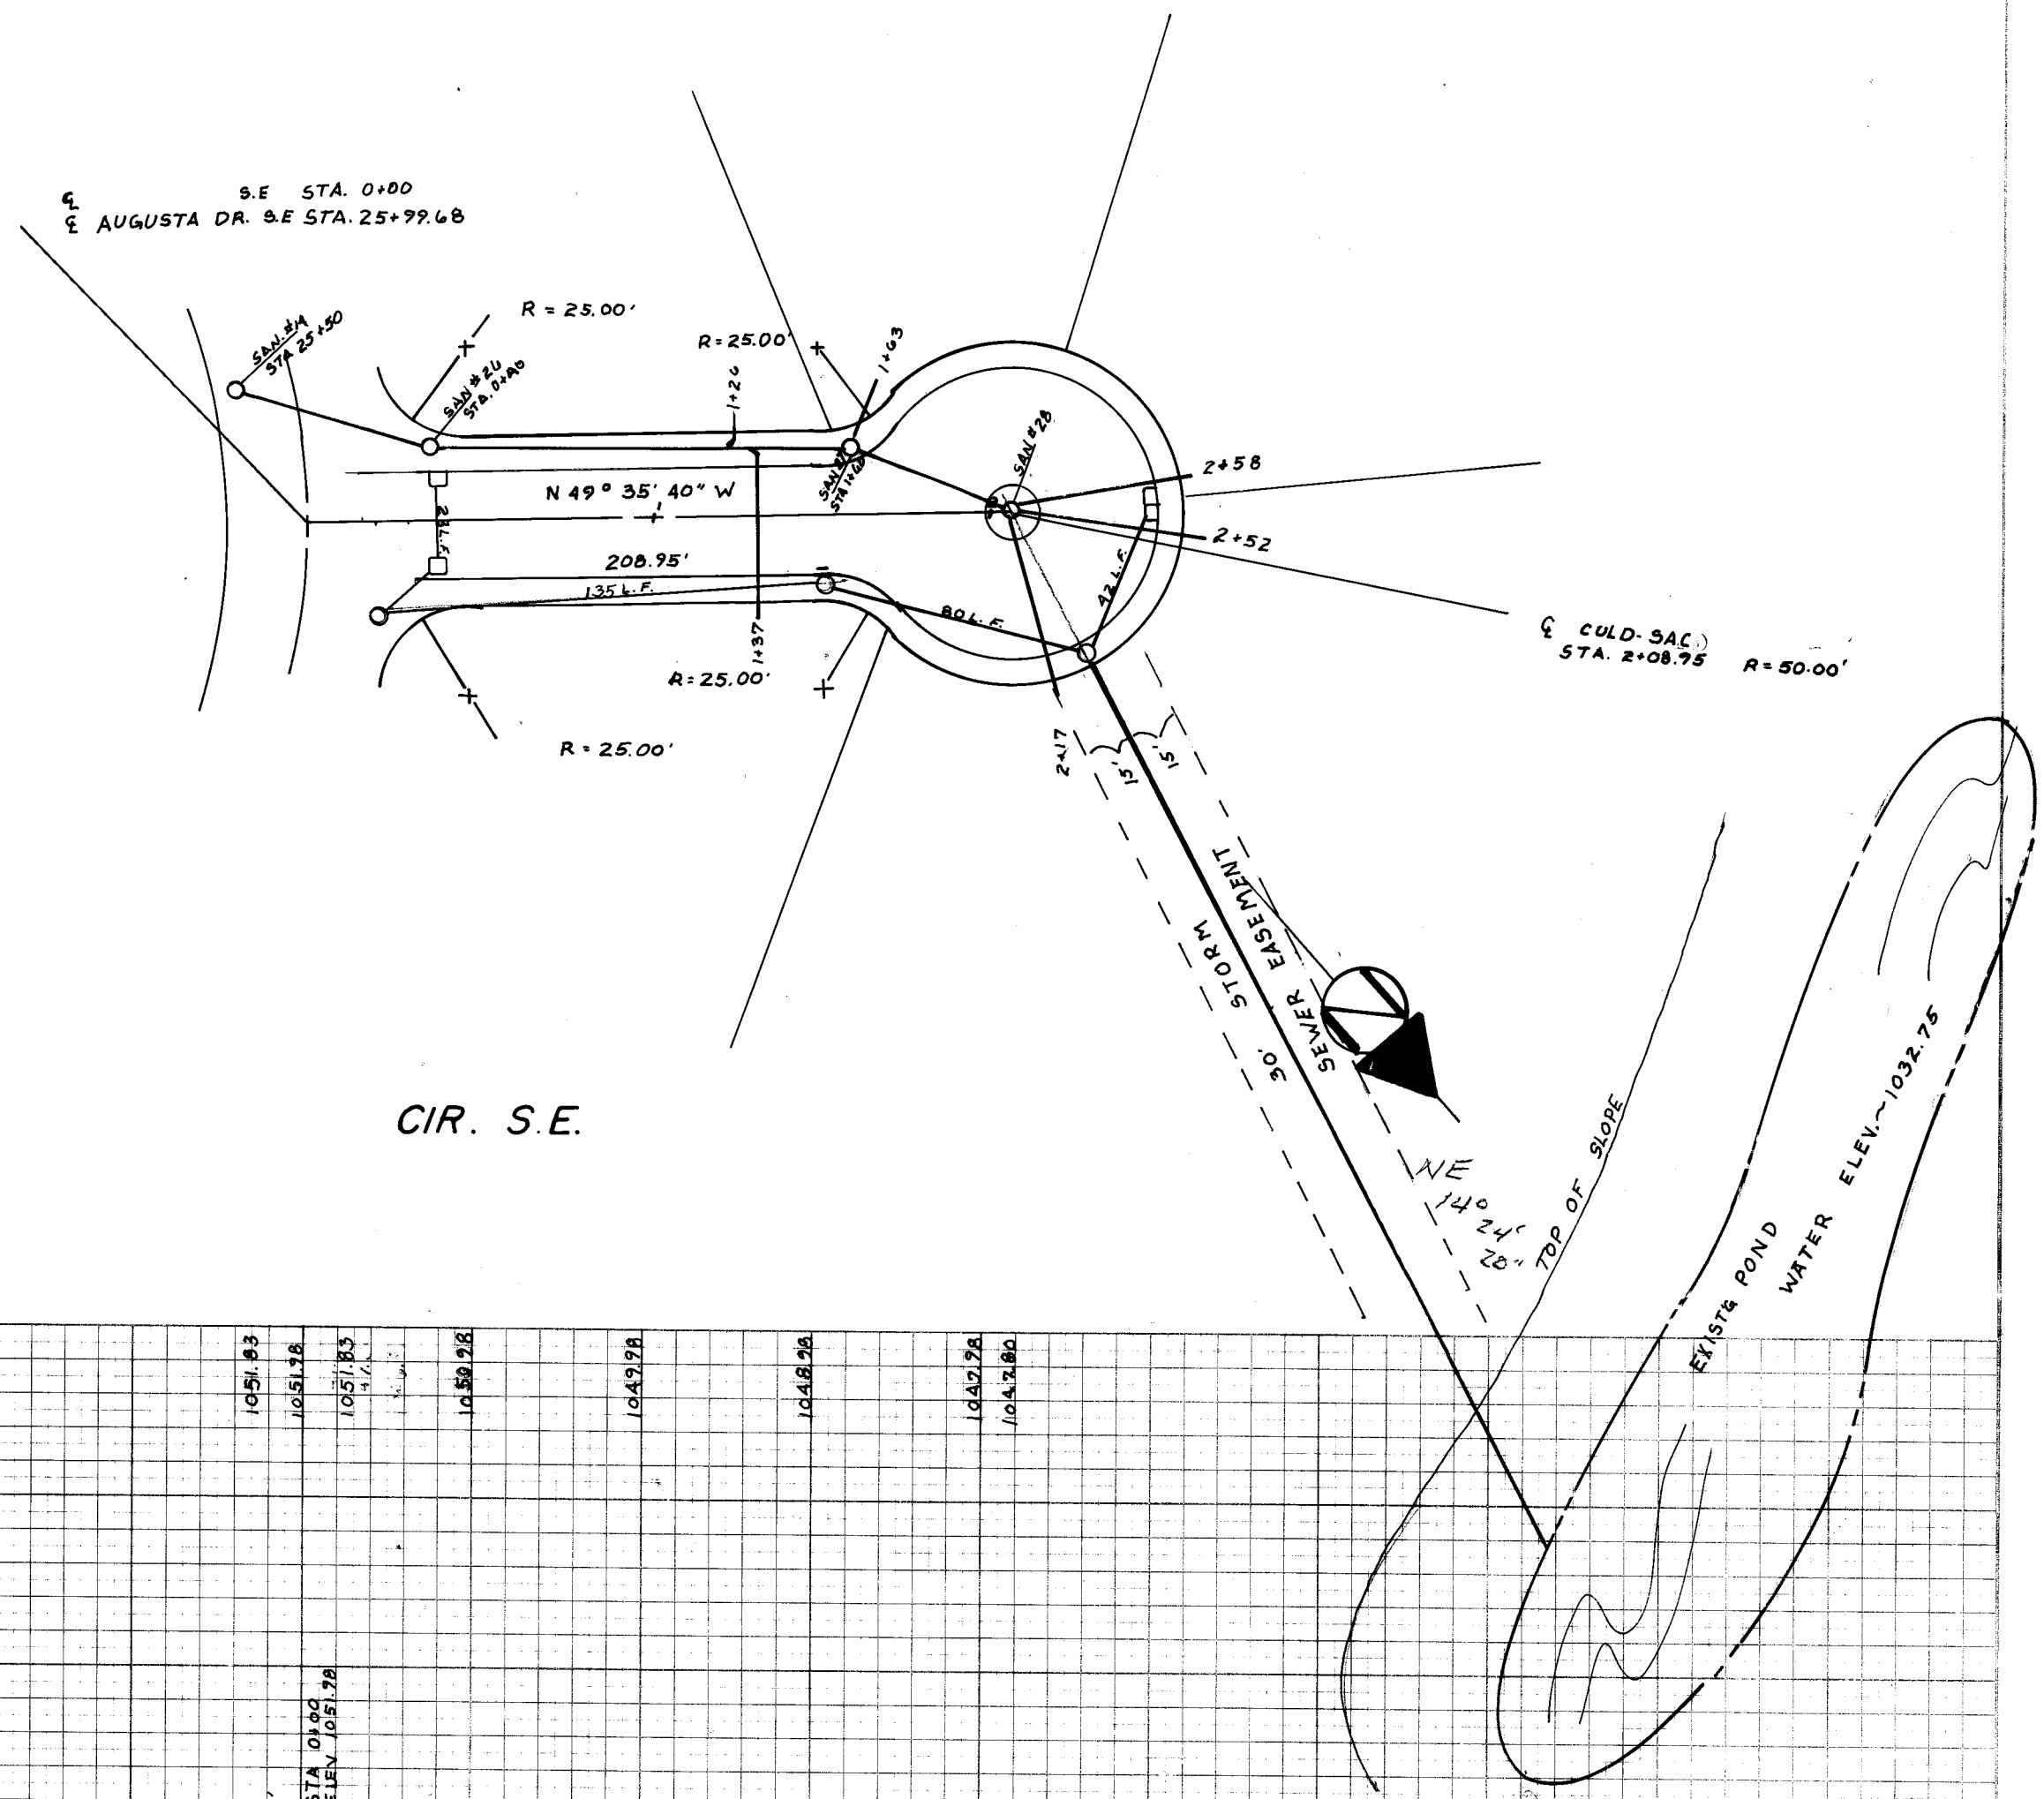

CIR. S.E.


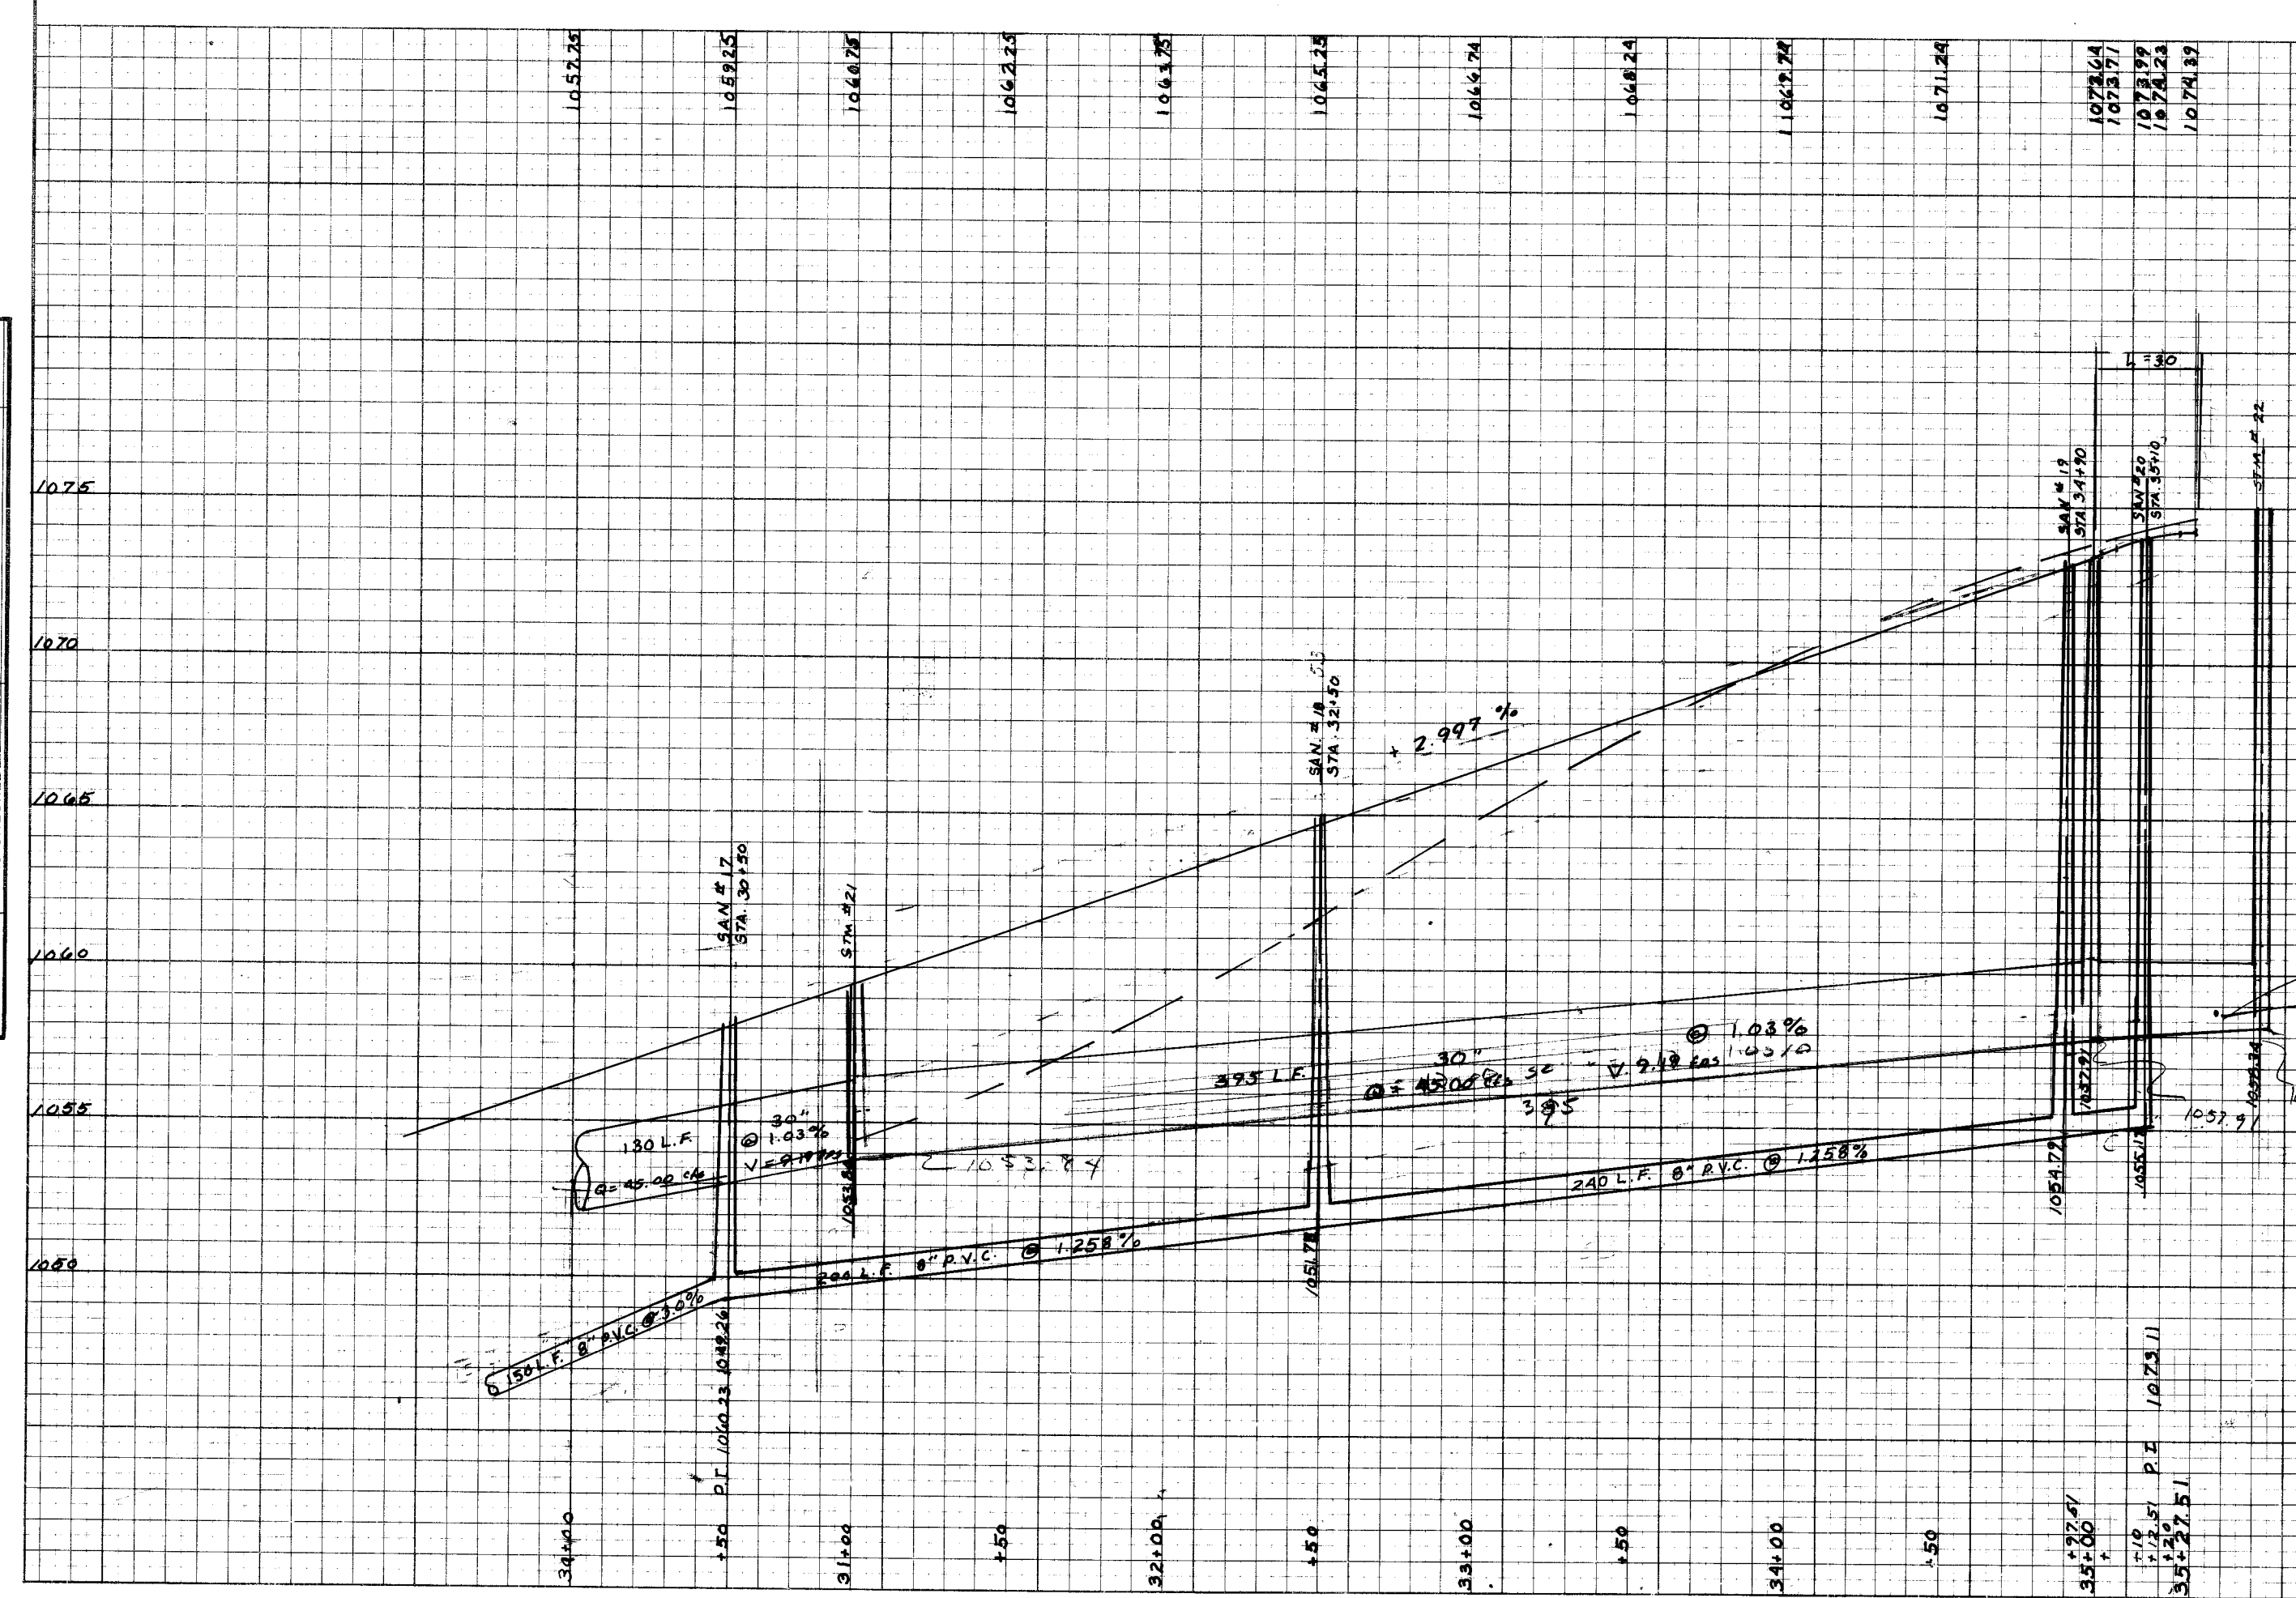


PLATE 4-SINGLE PLAN AND CROSS SECTION-FULL LINE
NATIONAL HIGHWAY SURVEY
PRINTED IN U.S.A.

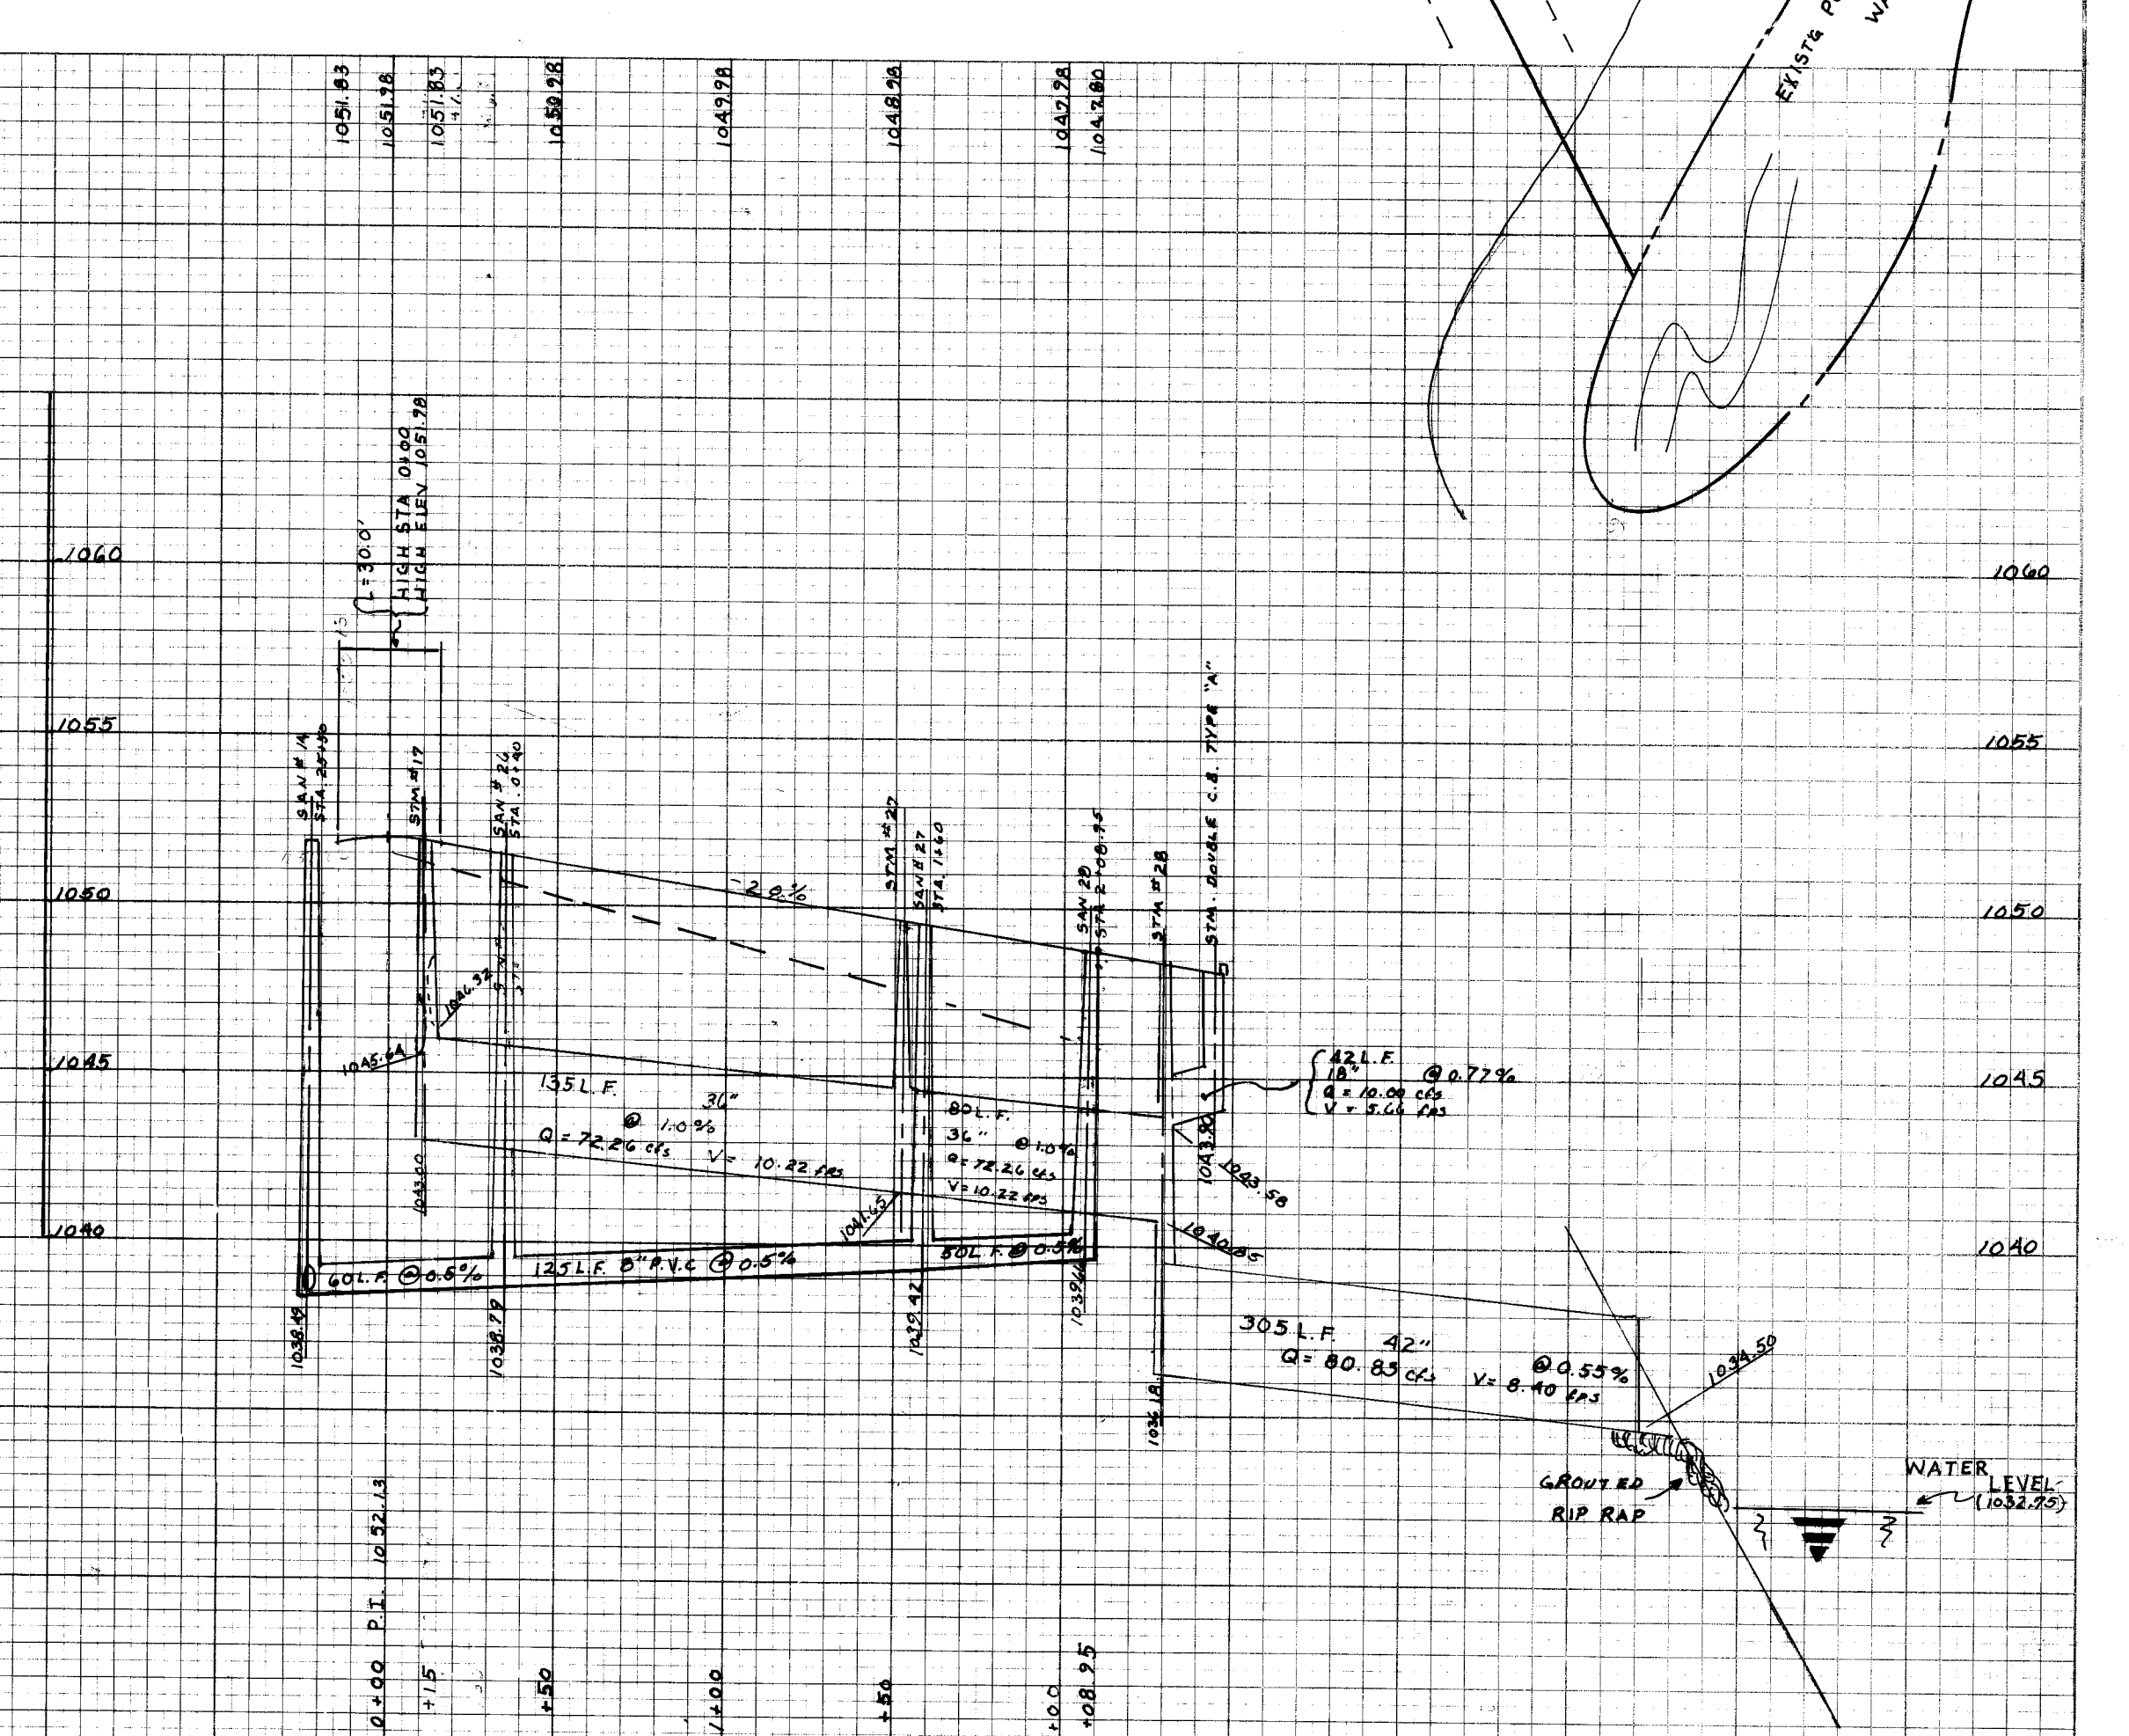

SD 489 A.C. 16 3301