



CURVE DATA

CURVE	Δ	RADIUS	LENGTH	CHORD	CHORD BEARING
A	82°-00'-30"	13.69'	19.60'	17.97'	S 83°-48'-07"W
B	28°-55'-11"	75.00'	37.86'	37.46'	N 69°-39'-32"W
C	28°-55'-11"	50.00'	25.24'	24.97'	N 69°-39'-32"W
D	96°-47'-10"	25.00'	42.23'	37.39'	N 35°-43'-33"W
E	6°-12'-23"	150.00'	16.25'	16.24'	N 9°-33'-50"E
F	56°-02'-00"	125.00'	122.25'	117.43'	N 34°-28'-39"E
G	19°-42'-06"	150.00'	51.58'	51.33'	N 52°-38'-30"E
H	56°-02'-00"	100.00'	97.80'	93.95'	N 34°-28'-39"E

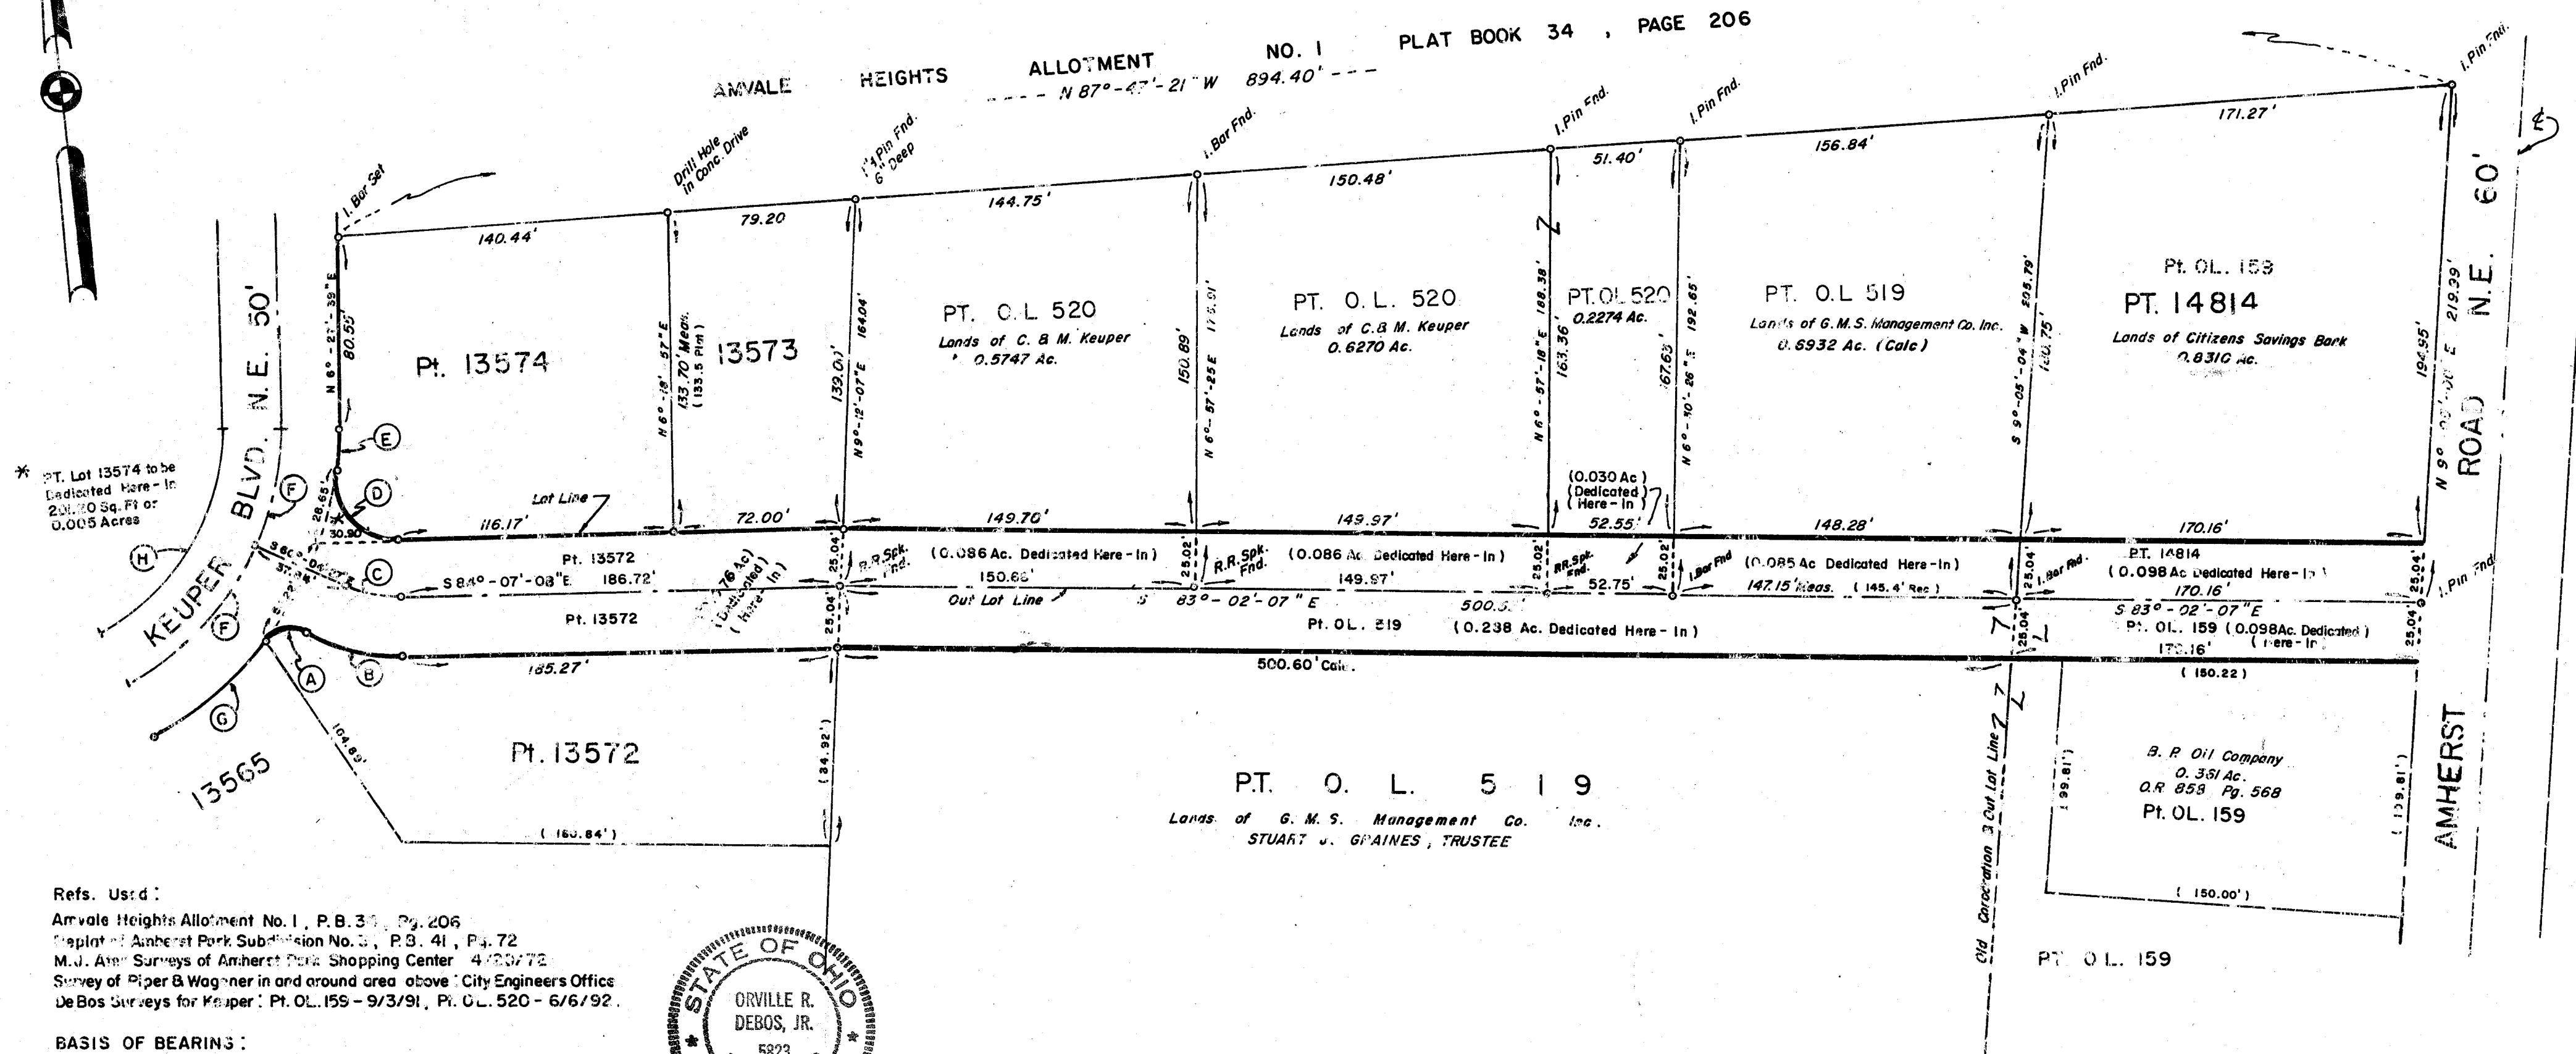

Refs. Used:
 Amvale Heights Allotment No. 1, P.B. 34, Pg. 206
 Replat of Amherst Park Subdivision No. 3, P.B. 41, Pg. 72
 M.J. Allen Surveys of Amherst Park Shopping Center 4/20/72
 Survey of Piper & Wagner in and around area above City Engineers Office
 DeBos Surveys for Keuper: Pt. O.L. 159 - 9/3/91, Pt. O.L. 520 - 6/6/92.

BASIS OF BEARING:
 The west line of Amherst Road N.E. as N 5°-05'-00"E

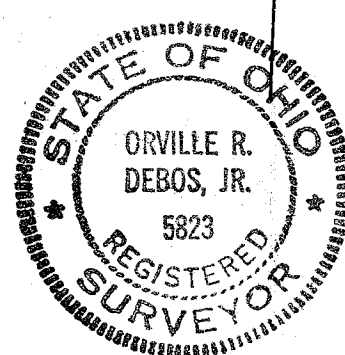

CERTIFICATION:

I HEREBY CERTIFY THAT THE ACCOMPANYING MAP WAS DRAWN FROM A CORRECT SURVEY MADE BY ME.

Orville R. DeBos, Jr.
 REGISTERED SURVEYOR # 5823

PLANNING COMMISSION:

APPROVED THIS 8th DAY OF NOVEMBER 1993 BY THE PLANNING COMMISSION OF MASSILLON, OHIO.

Stanley D. Hurd
 ACTING SECRETARY

CITY COUNCIL:

WE HEREBY CERTIFY THAT THE LANDS DEDICATED FOR PUBLIC PURPOSES ON THE ACCOMPANYING PLAT HAVE BEEN ACCEPTED BY THE MASSILLON CITY COUNCIL BY ORDINANCE NO. 228-1995 PASSED ON THE 4th DAY OF December 1995.

Sharon K. House
 CLERK

Caroline Tucker
 PRESIDENT

OWNER'S CERTIFICATION

I, THE UNDERSIGNED, BEING ALL THE OWNERS OF THE LAND HEREON PLATTED DO HEREBY APPROVE THIS PLAT AND DEDICATION TO THE USE OF THE PUBLIC FOREVER, ALL LANDS FOR PUBLIC PURPOSES SHOWN HEREON.

WITNESS
D. Neil Keuper
William C. Hays
Joe Logan
Janice Lancaster
Debra Suter
 OWNERS
Mildred A. Keuper
 MILDRED A. KEUPER
 CITIZENS SAVINGS BANK, by
James J. Harburt, Jr., V.P.
Joe Logan Past Vice Pres.
Patricia P. Stief
 G.M.S. MANAGEMENT CO., INC., BY RETIREE

STARK COUNTY AUDITOR

RECEIVED FOR TRANSFER TH 27TH DAY OF JUNE 1996.

John Weir
 STARK COUNTY AUDITOR

STARK COUNTY RECORDER
 RECEIVED FOR RECORD THIS 27th DAY OF June 1996
 RECORDED IN PLAT BOOK 62 PAGE 37

Fee: \$21.60


Janice Logan
 STARK COUNTY RECORDER

DEDICATION PLAT, PT. O.L. 159, PT. LOT 14814, PT. O.L. 520, PT. LOT 13572, PT. LOT 13574

KEUPER BLVD. N.E. 50'

SCALE 1"=50' MAY 1993

DEPT. OF PUBLIC SERVICE, ENG. DIVISION
 ROBERT E. WALSH, CITY ENGINEER

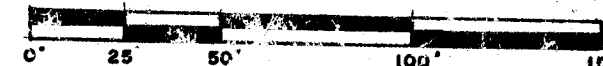

SD-489 ACC. No. 3297