

JOYCE'S SUBDIVISION PT.

IN CITY OF MASSILLON - OHIO

I, hereby certify that the below is a correct plot of a Part of Lot No 263, in the City of Massillon, Stark County, Ohio, as surveyed and plotted by me in July, 1923

W. Burton Stoner, Surveyor.

Know all men by these presents that we Charles J. Joyce and Lilian H. Joyce, owners of the land delineated on the plot below do hereby acknowledge the making of the same to be our free act and do hereby dedicate the Street shown to public use forever.

owners.

VOGLE ST. 35 FT.

Witnesses.

State of Ohio } ss. Before me a Notary Public for said County, personally appeared
County of Stark } Charles J. Joyce and Lilian H. Joyce, who acknowledged that they did
sign the foregoing instrument and the same is their free act and deed, each of them


Notary Public

Recommended for acceptance this _____ day of _____ 1923

approved and accepted this _____ day of _____

City Civil Engineer

Director of Public

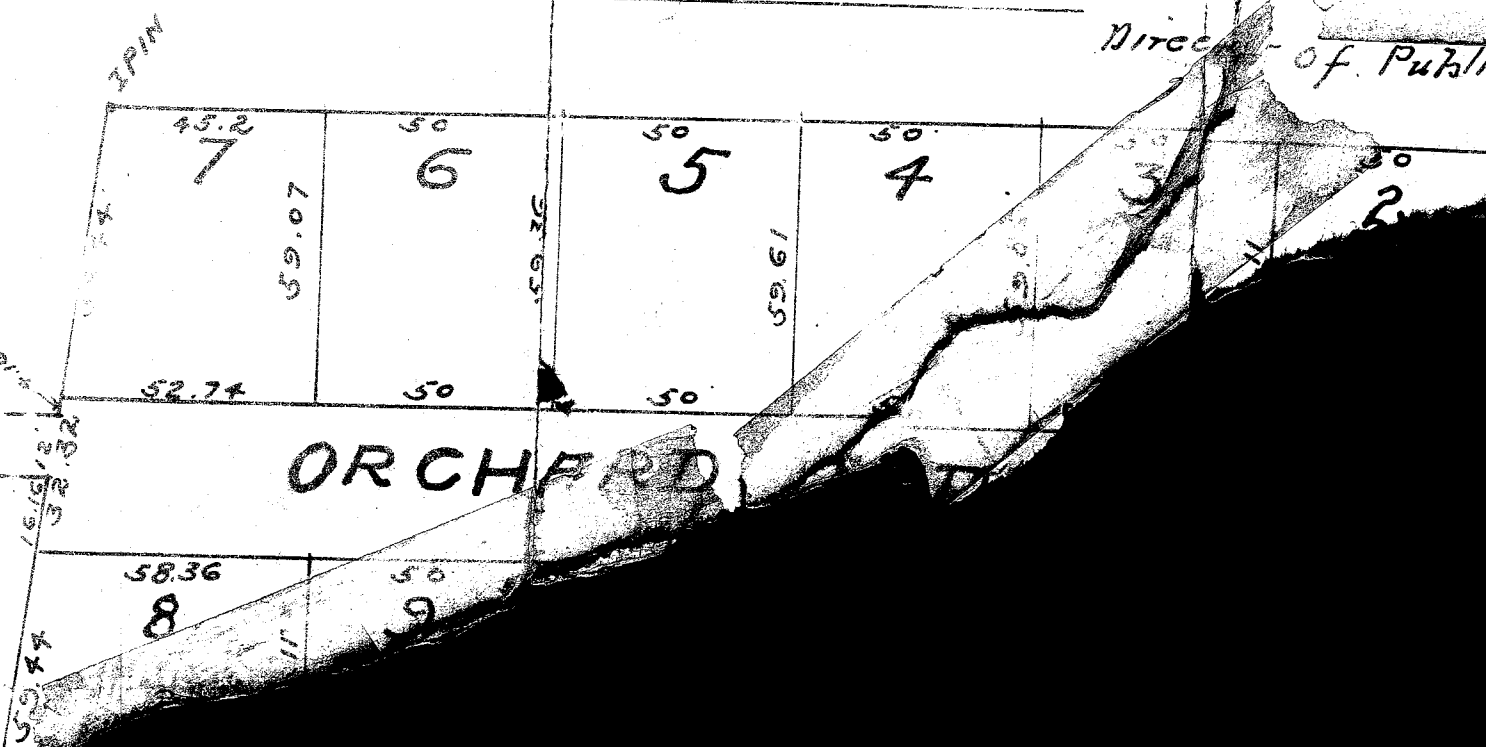

AKRON ST. 60 FT.

SD-50