

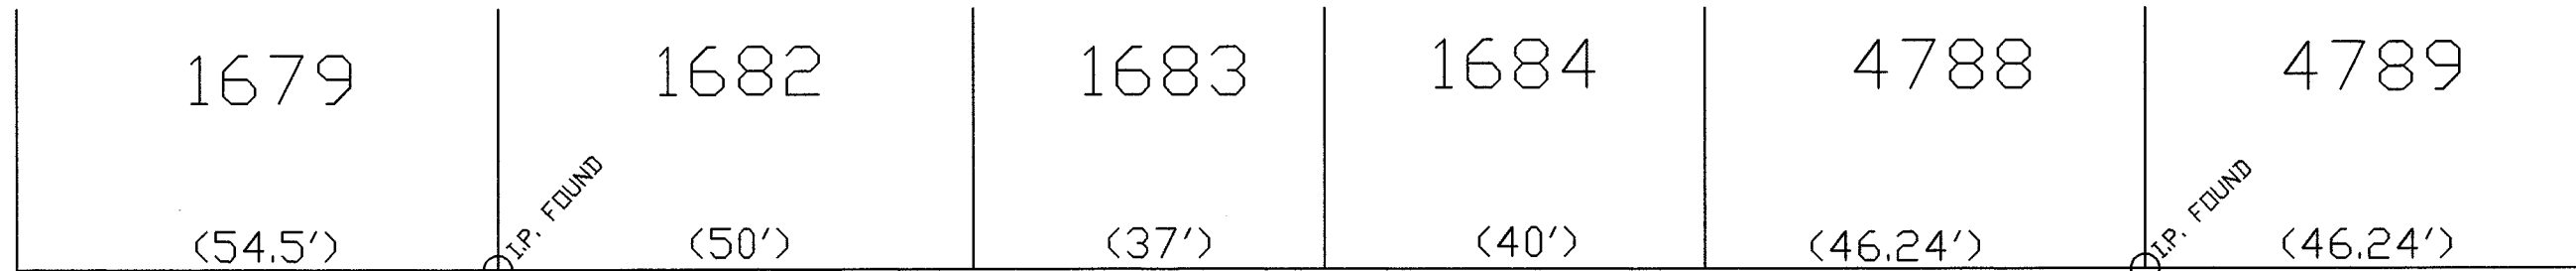


MAP OF SURVEY

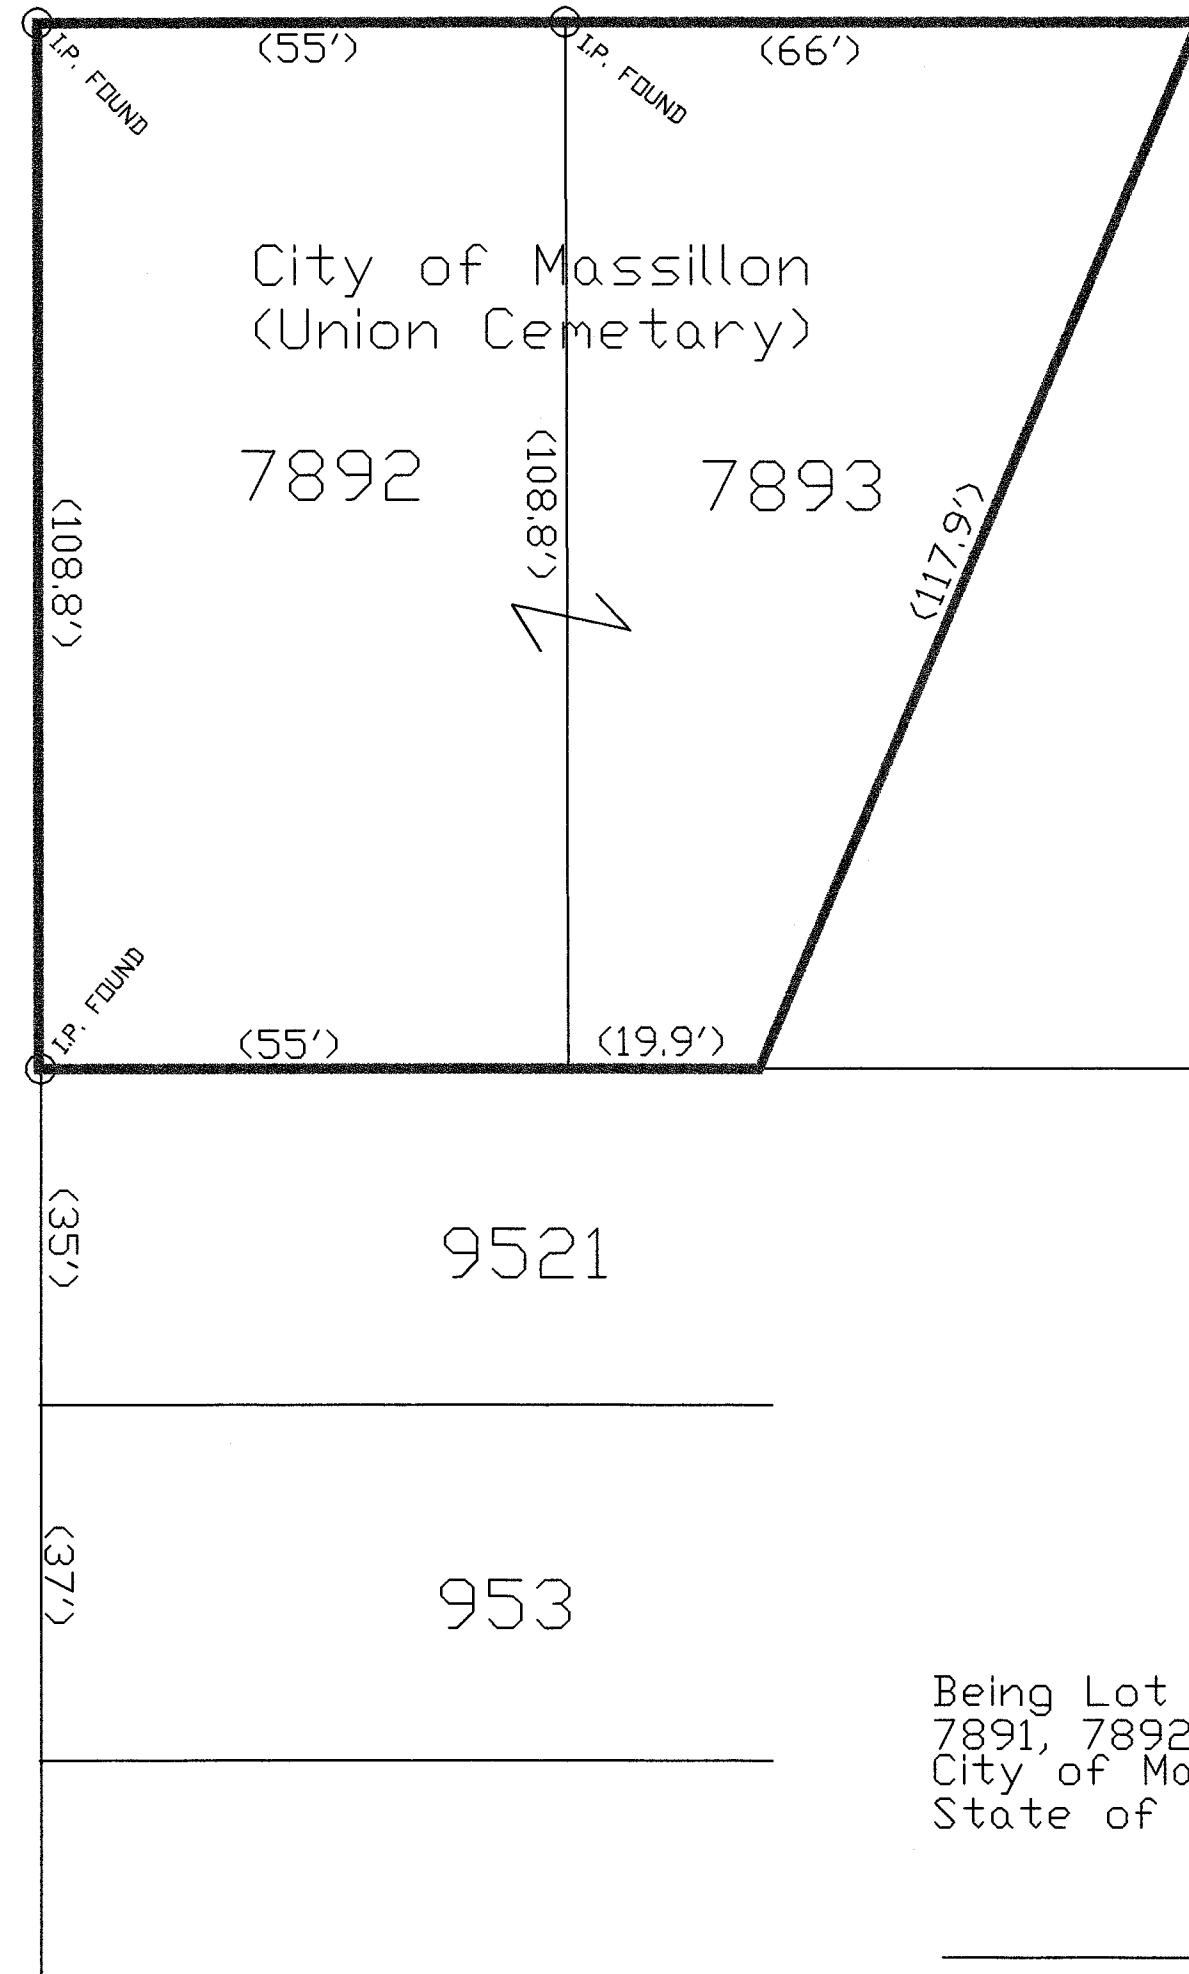

ANDREW AVE. N.E. 66'

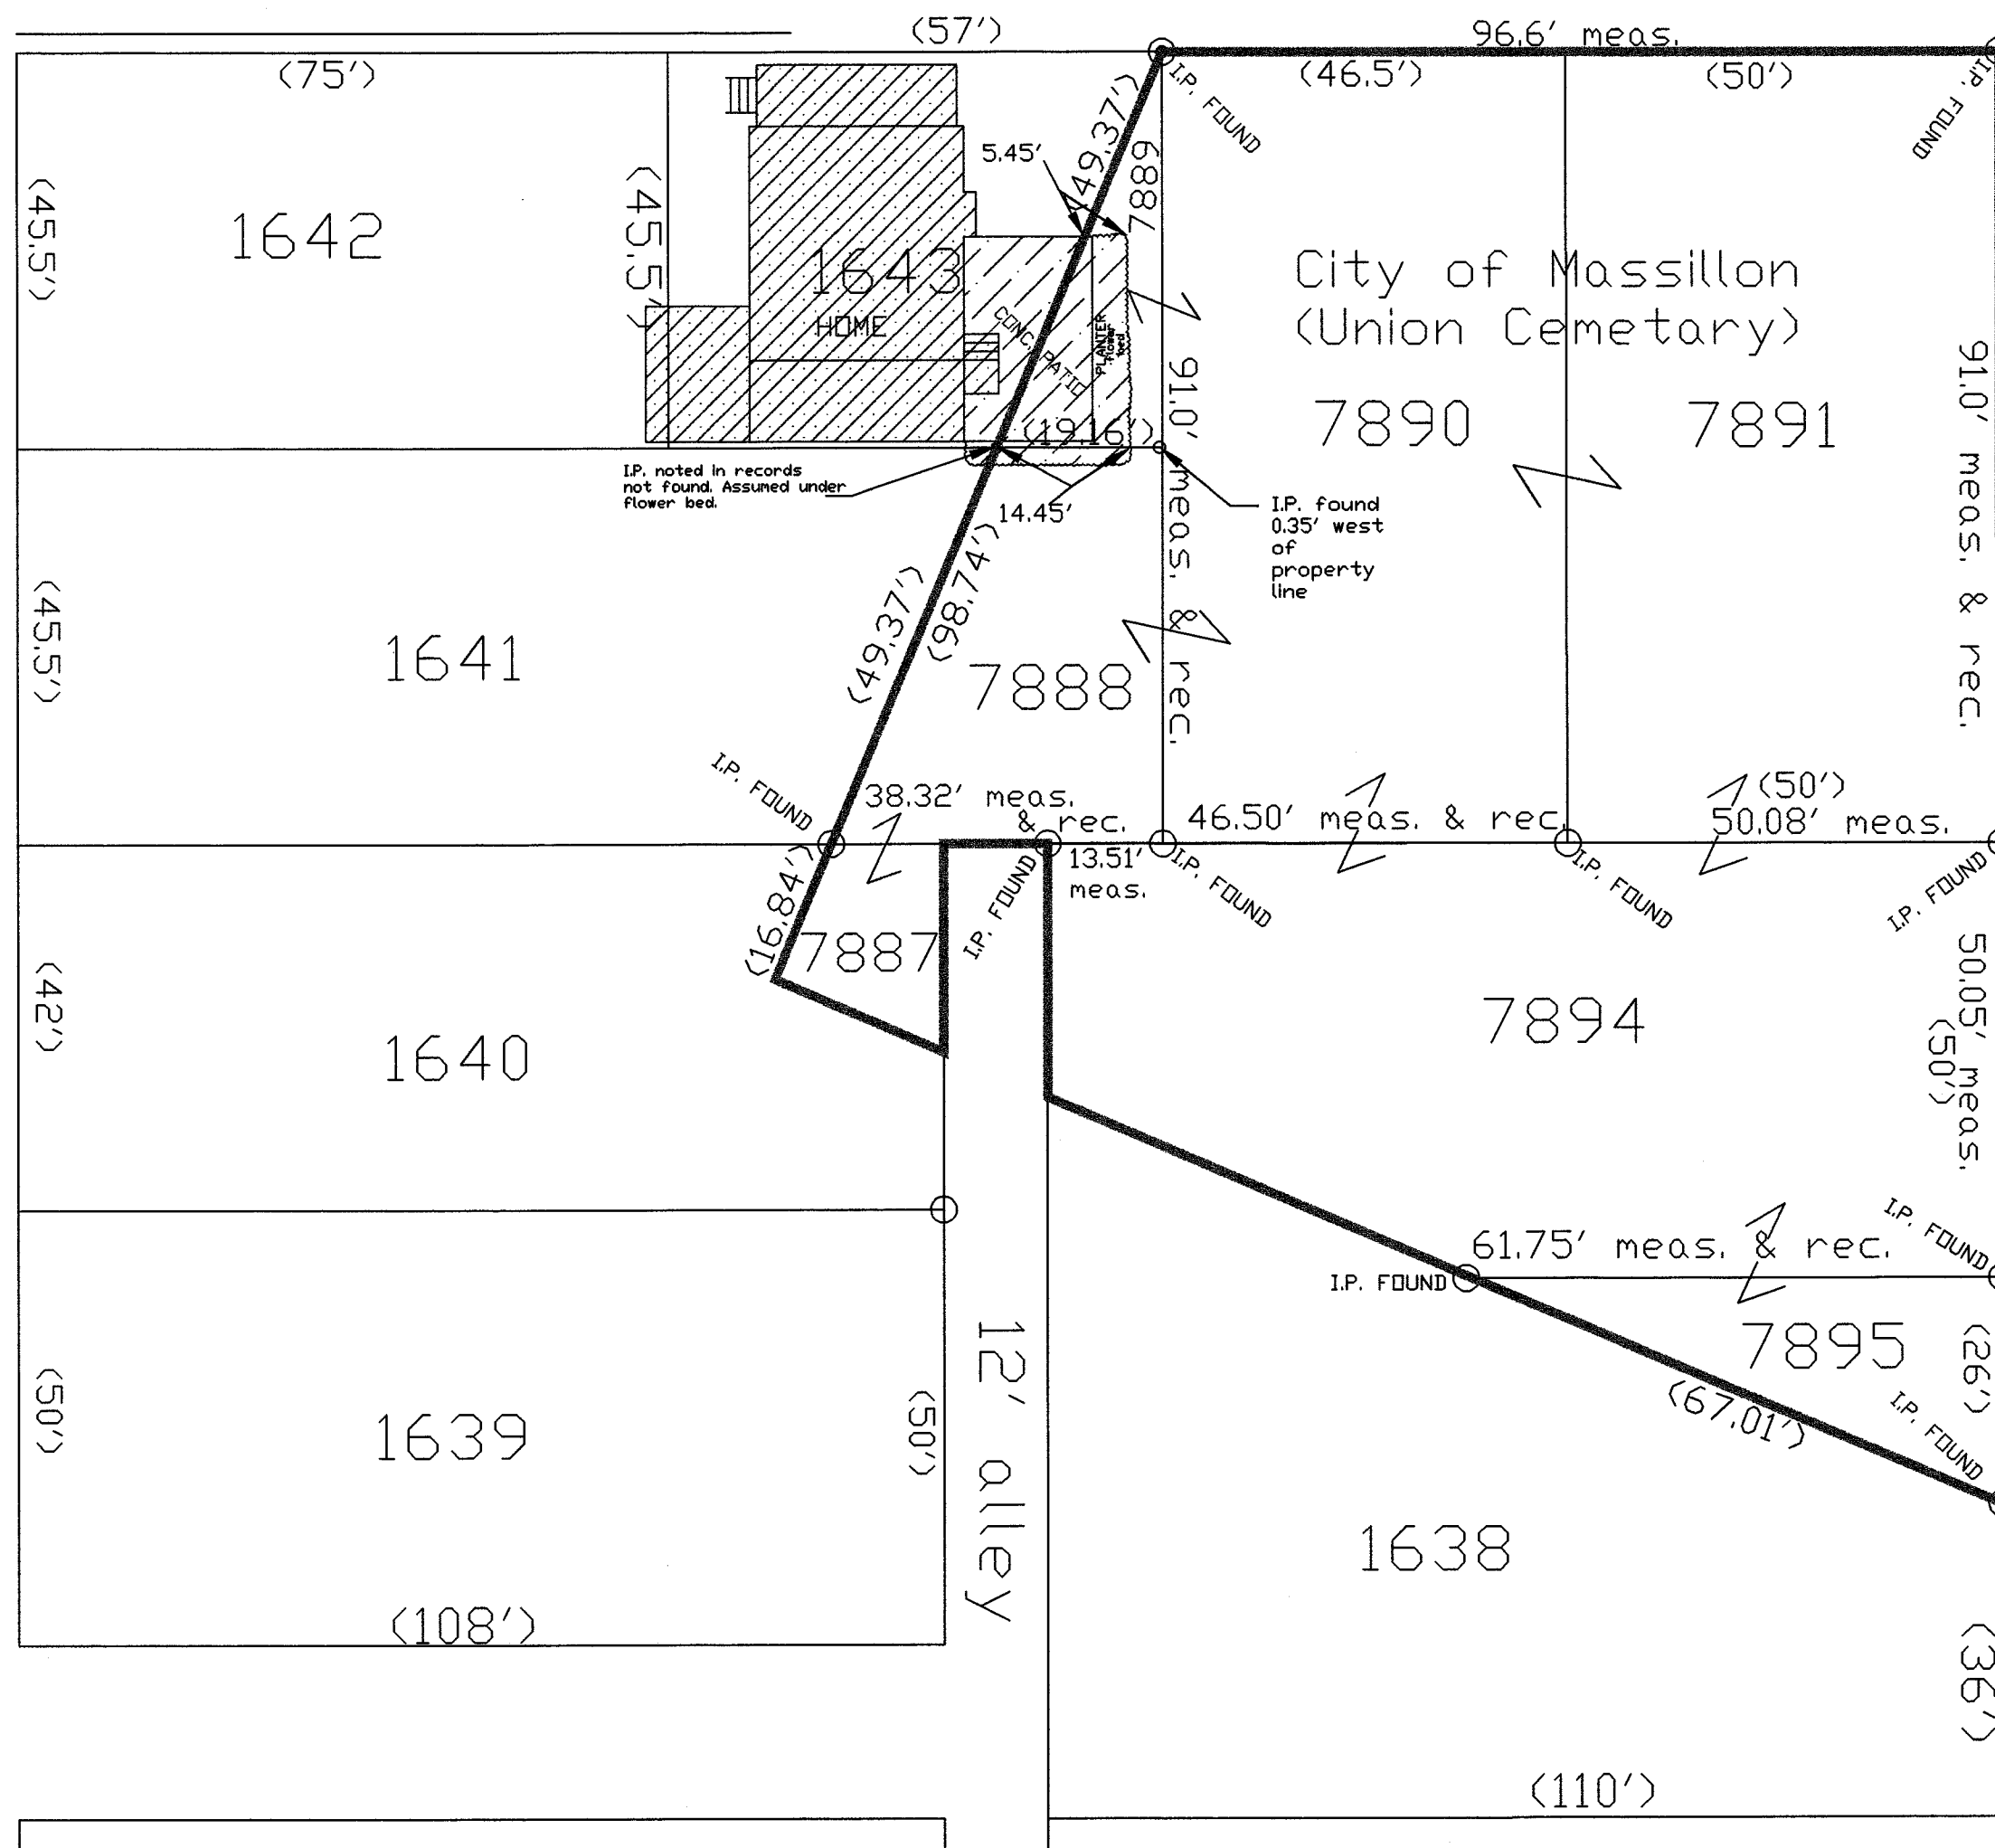

Being Lot No.'s 7887, 7888, 7889, 7890,
7891, 7892, 7893, 7894, and 7895 in the
City of Massillon, County of Stark,
State of Ohio

James J. Benekos, P.E., P.S.
Registered Surveyor No. 7653
CITY ENGINEER

Refs. and Basis of Survey
Massillon P.B. 1, Page 51
Field Book "r", Page 50, Survey by Rice & Wallace- 6/20/1938
Plat of Cypress Street Subdivision (SD-90)(Acc No.-557),
formerly Union Cemetary
Massillon Tax Map 24

NOTE: Measurements in () denotes recorded measurements

DATE: 10/7/96

SCALE:
1"=20'

DRAWN BY:
GREGORY A. McCUE

DESCRIPTION:
MAP OF SURVEY

JOB TITLE: *Union General*
Survey of Encroachments
on City Property

FILE NO. SD-507

ACC. NO. 3333