



REPLAT OF LOTS 10531, 14266  
14267, 2618 THRU 2624, 2652,  
2653, 14265, 9729 & PT. O.L. 80  
IN THE CITY OF MASSILLON,  
STARK COUNTY, OHIO

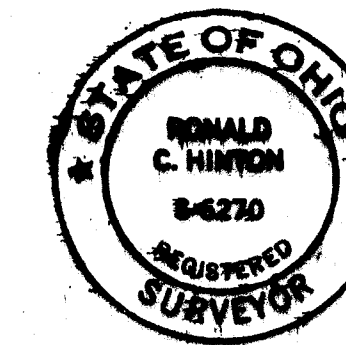

BY:  
HINTON SURVEYING  
1315 GREENFIELD S.W.  
CANTON, OHIO 44705  
(330) 452-8070

NEW OUT LOT NO'S. 731, 732, 733 & 734  
DATE: SEPTEMBER, 1996

ACREAGE SUMMARY  
LOTS 1.101 AC.

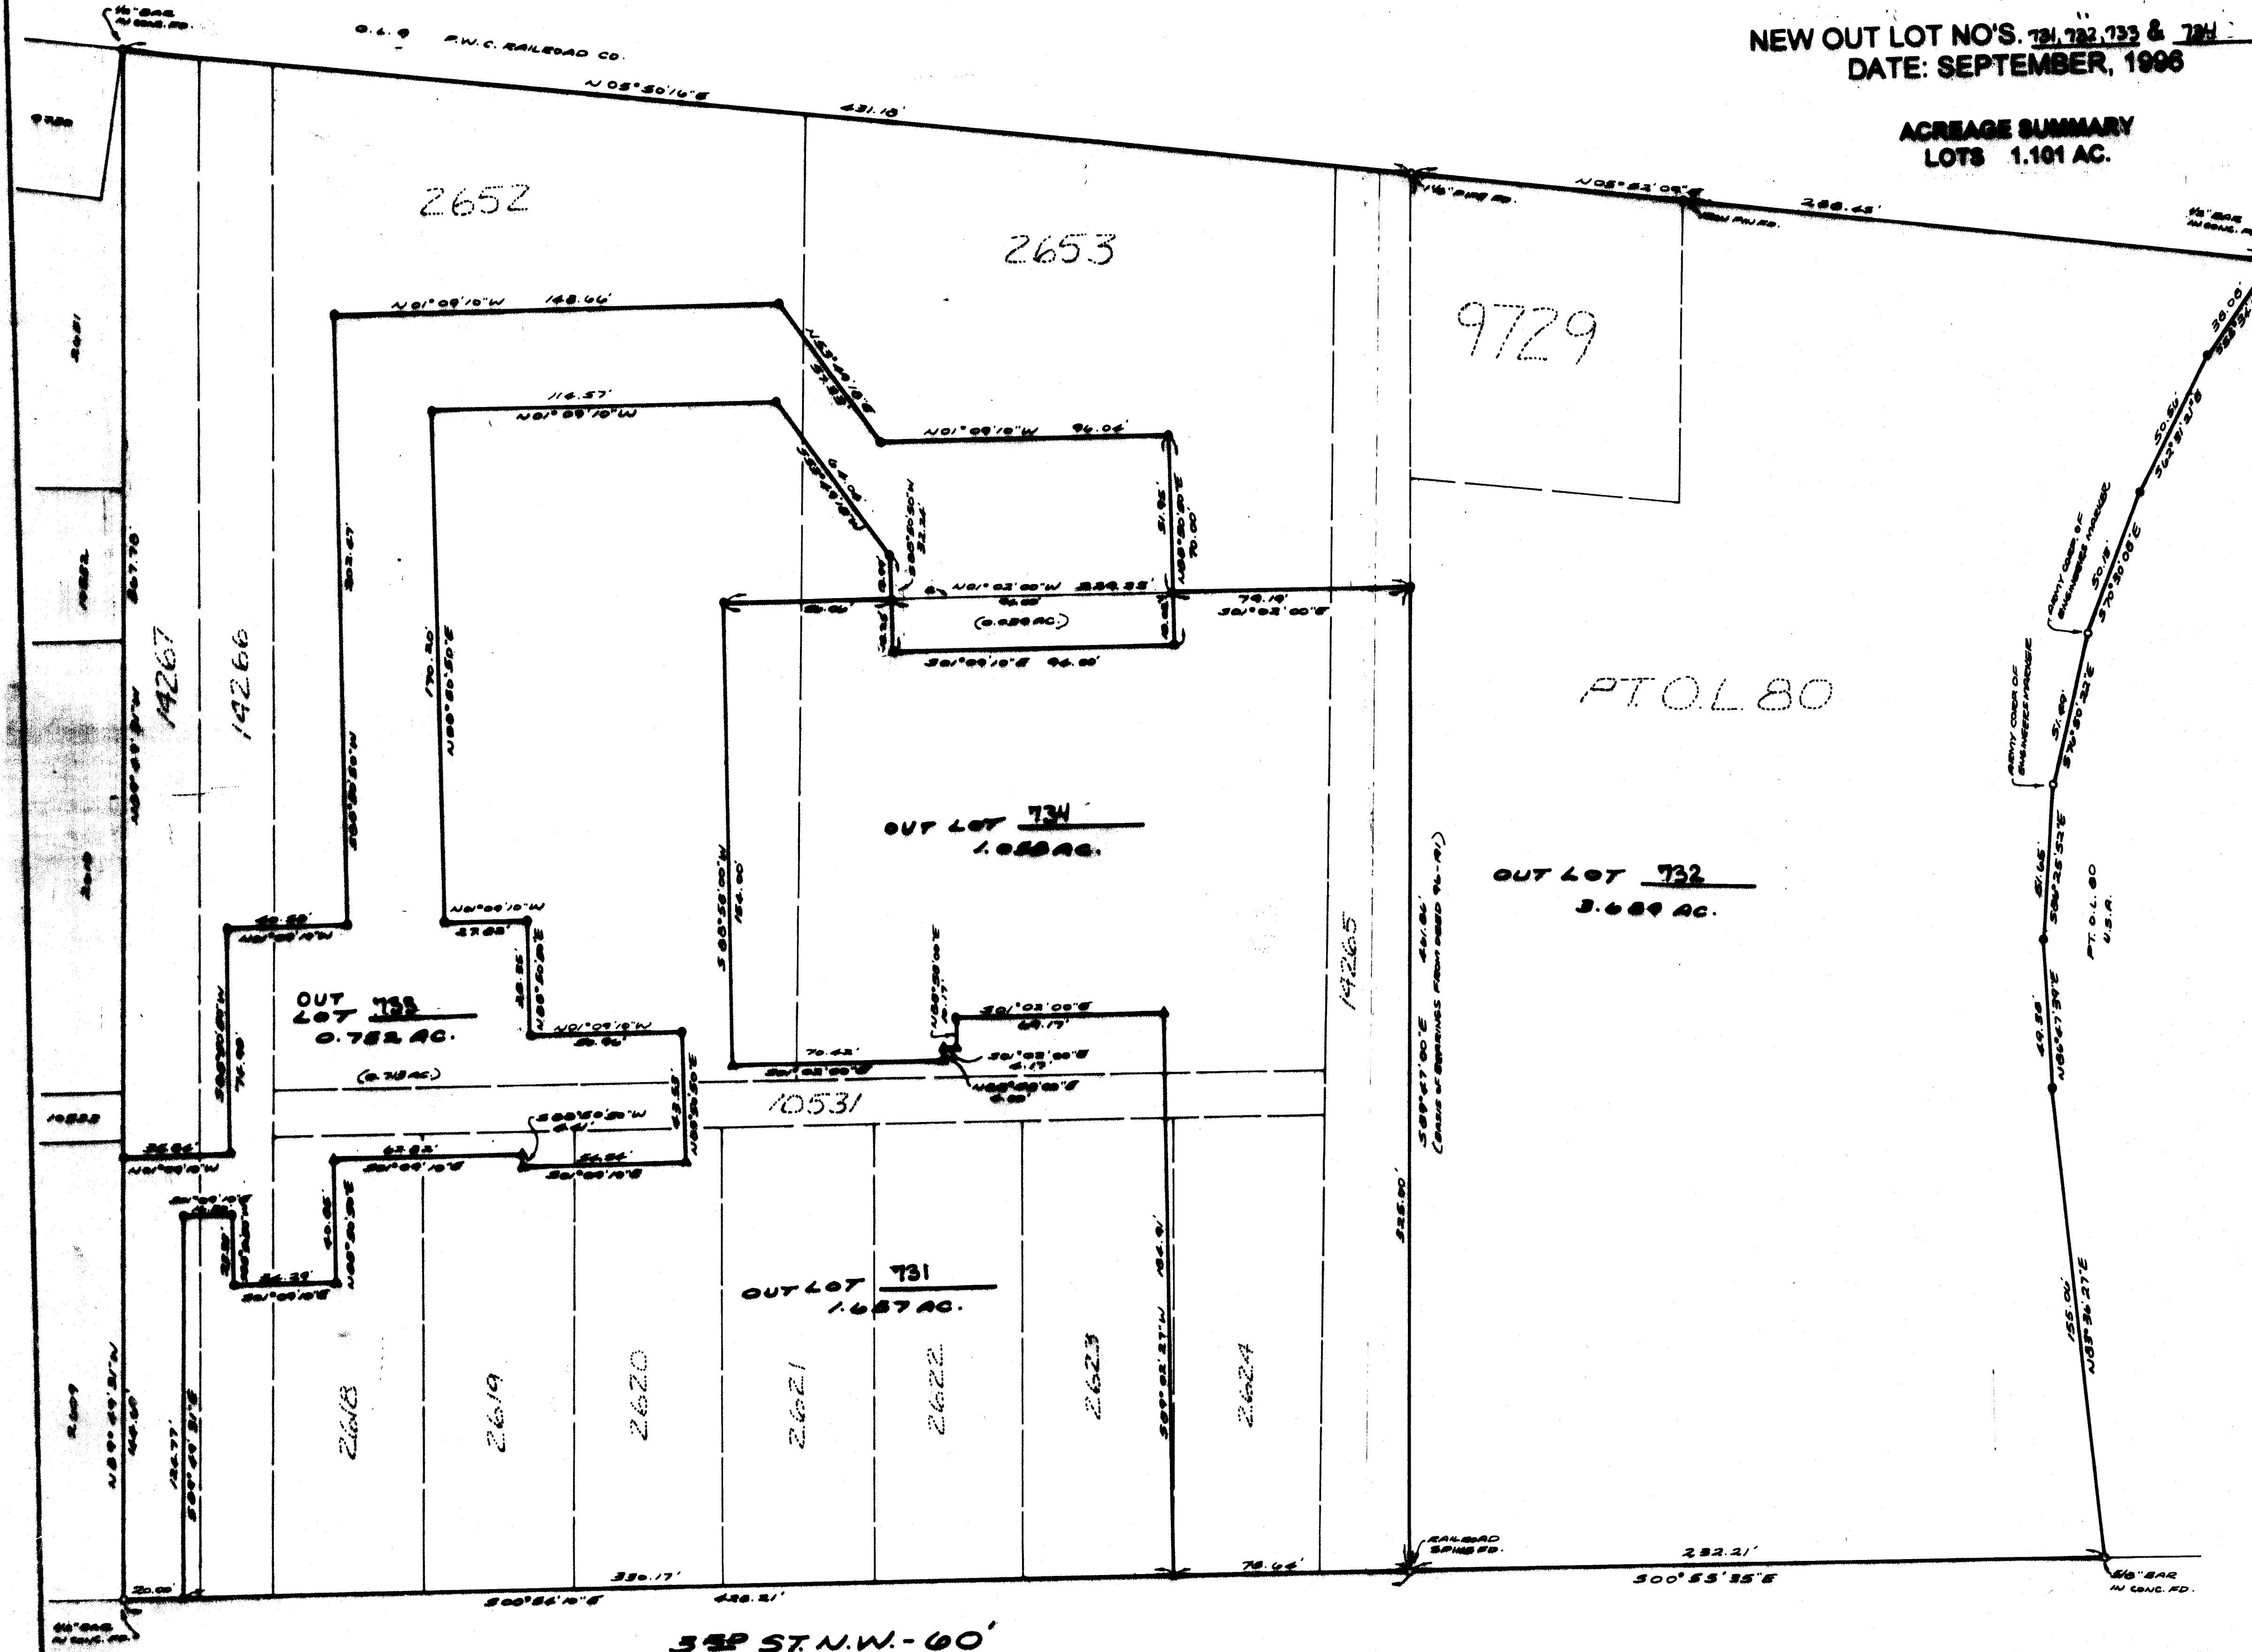

I HEREBY DECLARE THAT THIS PLAT ACCURATELY REPRESENTS A SURVEY MADE  
UNDER MY SUPERVISION IN ACCORDANCE WITH THE MINIMUM STANDARDS FOR  
BOUNDARY SURVEYS IN THE STATE OF OHIO PER CHAPTER 4733-07 OF THE OHIO  
REVISED CODE.

Ronald C. Hinton 9-3-96  
RONALD C. HINTON, SURVEYOR NO. 6570

KNOW ALL MEN BY THESE PRESENTS THAT THE UNDERSIGNED OWNERS OF THE  
LAND SHOWN ON THIS PLAT, DO HEREBY APPROVE THE PLAT.

SIGNED IN THE PRESENCE  
OF TWO WITNESSES:  
Richard A. Hickey  
Walter J. Rollan

OWNER: CONSUMERS OHIO WATER COMPANY  
FKA OHIO WATER SERVICE COMPANY  
BY: Richard A. Hickey  
Walter J. Rollan

STATE OF OHIO } ss  
COUNTY OF MAHONING }  
BEFORE ME, A NOTARY PUBLIC IN AND FOR SAID COUNTY AND STATE PERSONALLY  
APPEARED CONSUMERS OHIO WATER COMPANY BY Richard A. Hickey ITS President  
AND Walter J. Rollan ITS Secretary  
WHO ACKNOWLEDGED THAT THEY DID SIGN THE FOREGOING INSTRUMENT AND THAT  
THE SAME IS THE FREE ACT AND DEED OF SUCH CORPORATION AND THE FREE ACT  
AND DEED OF EACH OF THEM PERSONALLY AND AS SUCH OFFICER.  
IN TESTIMONY WHEREOF I HAVE HEREUNTO SUBSCRIBED MY HAND AND AFFIXED MY  
OFFICIAL SEAL AT Canton, OHIO, THIS 16 DAY  
OF Sept, 1996.

Neil M. Maxwell NEIL M. MAXWELL, Attorney at Law  
NOTARY PUBLIC Notary Public - State of Ohio  
My Commission Expires No. 147.03 E.C.

SIGNED IN THE PRESENCE  
OF TWO WITNESSES:  
Oliver P. Uppe  
St. D. MacL. PE

OWNER: OHIO WATER DEVELOPMENT  
AUTHORITY  
BY: Sheldon J. Gorman, PRESIDENT  
M. Anita Kinnier  
BY: M. Anita Kinnier, SECRETARY

STATE OF OHIO } ss  
COUNTY OF FRANKLIN }  
BEFORE ME, A NOTARY PUBLIC IN AND FOR SAID COUNTY AND STATE PERSONALLY  
APPEARED OHIO WATER DEVELOPMENT AUTHORITY BY Sheldon J. Gorman ITS President  
AND M. Anita Kinnier ITS Secretary  
WHO ACKNOWLEDGED THAT THEY DID SIGN THE FOREGOING INSTRUMENT AND THAT THE  
SAME IS THE FREE ACT AND DEED OF SUCH CORPORATION AND THE FREE ACT  
AND DEED OF EACH OF THEM PERSONALLY AND AS SUCH OFFICER.  
IN TESTIMONY WHEREOF I HAVE HEREUNTO SUBSCRIBED MY HAND AND AFFIXED MY  
OFFICIAL SEAL AT Canton, OHIO, THIS 2nd DAY OF Oct, 1996.



Sheldon J. Gorman  
NOTARY PUBLIC

CITY ENGINEER  
I HEREBY APPROVE THIS PLAT AND ASSIGN THE LOT NUMBERS SHOWN HEREON.

James J. Bunker  
CITY ENGINEER

CITY PLANNING COMMISSION:  
APPROVED BY THE MASSILLON CITY PLANNING COMMISSION THIS 11 DAY  
OF September, 1996.

James J. Bunker SECRETARY  
Paul J. Wilson CHAIRMAN

STARK COUNTY AUDITOR:  
ENTERED FOR TRANSFER BY THE STARK COUNTY AUDITOR THIS \_\_\_\_\_ DAY OF  
\_\_\_\_\_, 1996.

STARK COUNTY AUDITOR

STARK COUNTY RECORDER:  
RECEIVED BY THE STARK COUNTY RECORDER THIS \_\_\_\_\_ DAY OF \_\_\_\_\_,  
1996, AND RECORDED IN PLAT BOOK \_\_\_\_\_, PAGE \_\_\_\_\_.

STARK COUNTY RECORDER