
## REPLAT OF PART OF OUTLOT 84

KNOWN AS BEING PART OF OUTLOT 84 IN THE CITY OF MASSILLON, STARK COUNTY, OHIO.

> BUCKEYE SURVEYING SERVICES, INC. 2223 FULTON DR. N.W. CANTON, OHIO 44709

> > PHONE: 453-8339

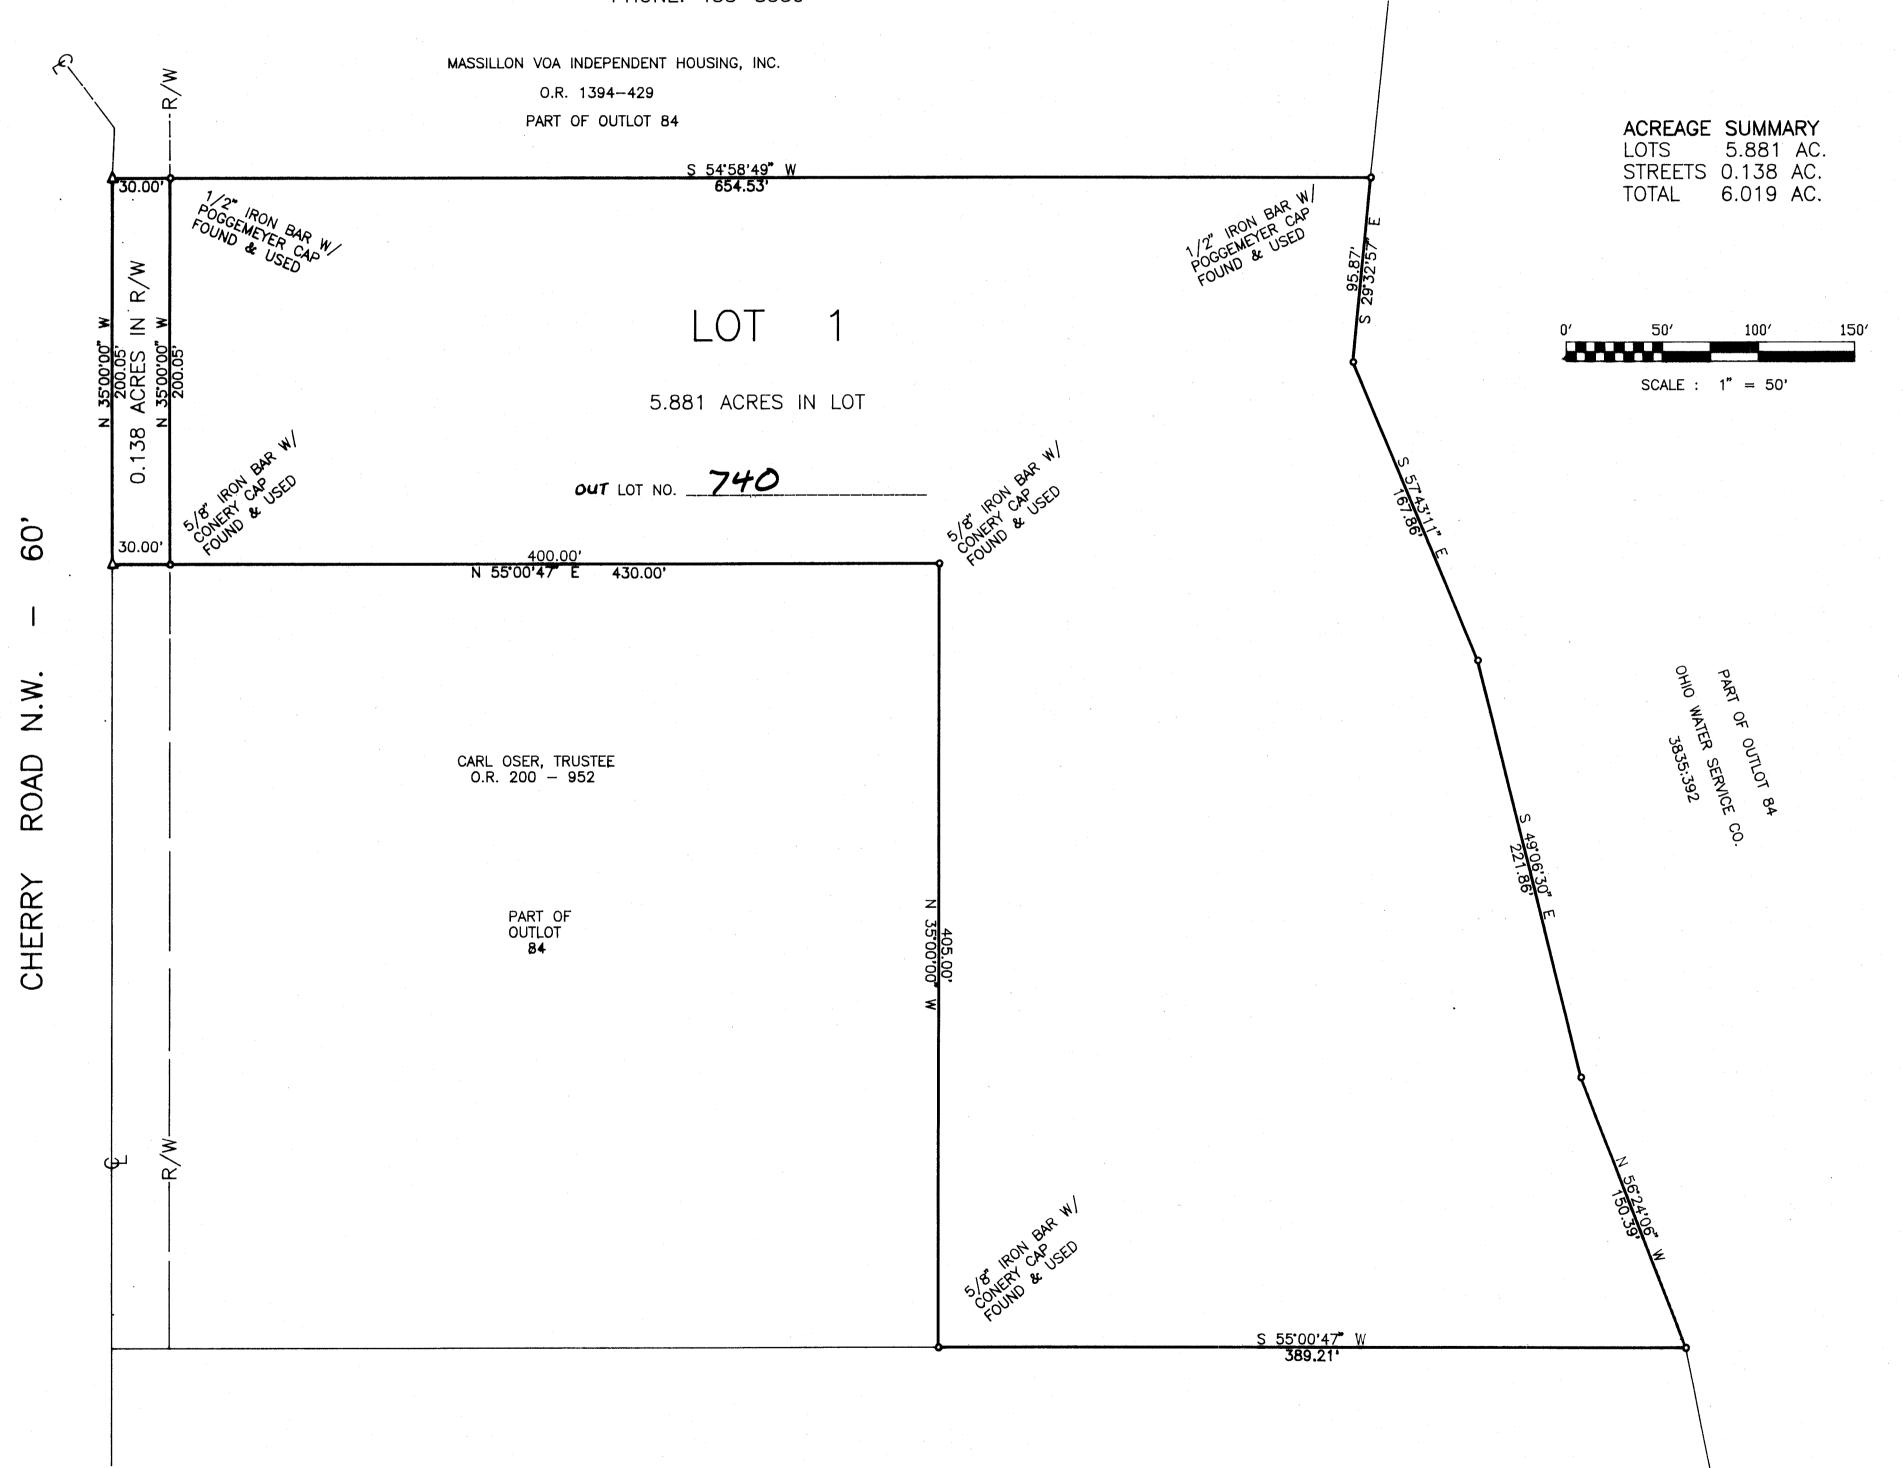

PART OF OUTLOT 84


O.R.257-843

MASSILLON KNIGHTS CO.

INDICATES 3/4" IRON BAR FOUND AND USED. UNLESS NOTED OTHERWISE

Δ INDICATES P.K. NAIL FOUND AND USED

DATA USED: TAX MAPS - MASSILLON 11 & 21 DEEDS AS SHOWN SURVEY BY BUCKEYE SURVEYING SERVICES, INC. IN 12/1995

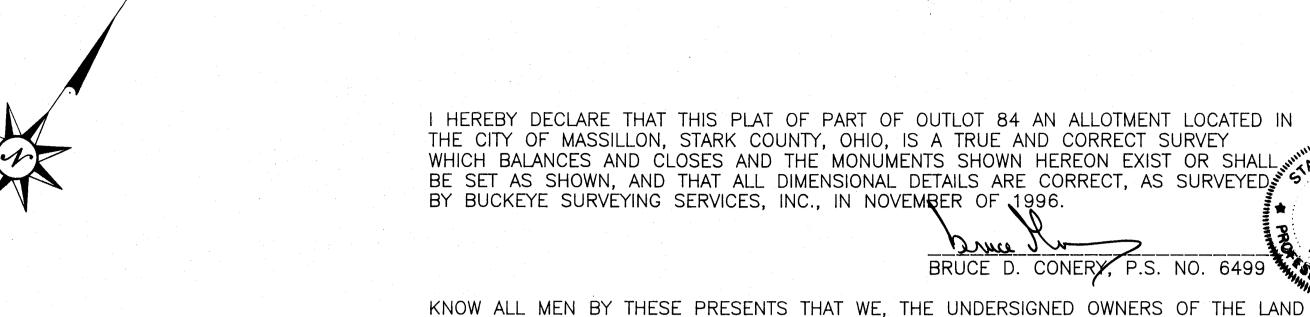

STATE OF OHIO COUNTY OF STARK ) SS

BRUCE CONERY

WITNESSES:

BEFORE ME, A NOTARY PUBLIC IN AND FOR SAID COUNTY AND STATE PERSONALLY APPEARED THE ABOVE SIGNED OWNERS OF THE LAND SHOWN ON THIS PLAT, WHO ACKNOWLEDGED THAT THEY DID SIGN THE FOREGOING INSTRUMENT AND THAT IT WAS THEIR FREE ACT AND DEED ACCORDING TO LAW. IN TESTIMONY WHEREOF I HAVE HEREUNTO SUBSCRIBED MY HAND AND AFFIXED MY OFFICIAL SEAL AT Massilla!, OHIO, THIS ASIA DAY OF NOVEMBER., 1996.

SHOWN ON THIS PLAT, DO HEREBY APPROVE THE PLAT, AND DO HEREBY DEDICATE TO THE

PUBLIC, FOREVER, ALL THE LANDS FOR PUBLIC PURPOSES SHOWN HEREON.

expires 4-9-98 CITY PLANNING COMMISSION:
APPROVED BY THE MASSILLON CITY PLANNING COMMISSION THIS
OF \_\_\_\_\_\_\_\_, 1996. I HEREBY CERTIFY THAT THE LANDS DEDICATED FOR PUBLIC PURPOSES ON THE

ACCOMPANYING PLAT HAVE BEEN ACCEPTED BY THE MASSILLON CITY COUNCIL BY ORDINANCE NO. \_\_\_\_\_ PASSED ON THE \_\_\_\_ DAY OF \_\_

CITY LAW DIRECTOR: I HEREBY CERTIFY THAT THE ABSTRACT SUBMITTED WITH THIS PLAT SHOWS ALL NEWLY DEDICATED LANDS FOR PUBLIC PURPOSES TO BE FREE FROM ANY ENCUMBRANCES.

BRUCE D. CONERY, P.S. NO. 6499

CITY ENGINEER: I HEREBY APPROVE THIS PLAT AND ASSIGN THE LOT NUMBERS SHOWN HEREON.

STARK COUNTY AUDITOR: ENTERED FOR TRANSFER BY THE STARK COUNTY AUDITOR THIS \_\_\_\_\_DAY OF

STARK COUNTY AUDITOR STARK COUNTY RECORDER: RECEIVED BY THE STARK COUNTY RECORDER THIS \_\_\_\_\_ DAY OF \_\_\_\_\_, 1996, AND RECORDED IN PLAT BOOK \_\_\_\_\_, PAGE \_\_\_\_\_.

STARK COUNTY RECORDER