



Basis of Bearing: Taken from Plat Book 41, Page 72 of the Replat of Amherst Park Subdivision No. 3 by M. J. Ater, Using the East line of said Allotment as N 8°-55'-00"E

Surveyor's Note: Calculated closure of Lot No. 13571 don't close by 0.315' North & 9.439' East. Lot 13572 don't close and various other lots through out the allotment. The monumentation shown here-on shows occupation and fits the 10' Electric Power Easement shown on the plat,

Ref Used: Plat Book 41, Page 72 Amherst Park Sub. #3
Plat Book 62, Page 30 Keuper Blvd. N.E. Street Dedication

CURVE DATA

CURVE	Δ	RADIUS	LENGTH	CHORD	BEARING
A	28°55'-11"	75'	37.86'	37.46'	N 70°-03'-03"W
B	82°-00'-30"	13.69'	19.60'	17.97'	S 83°-24'-36"W

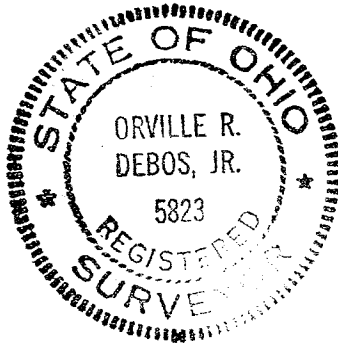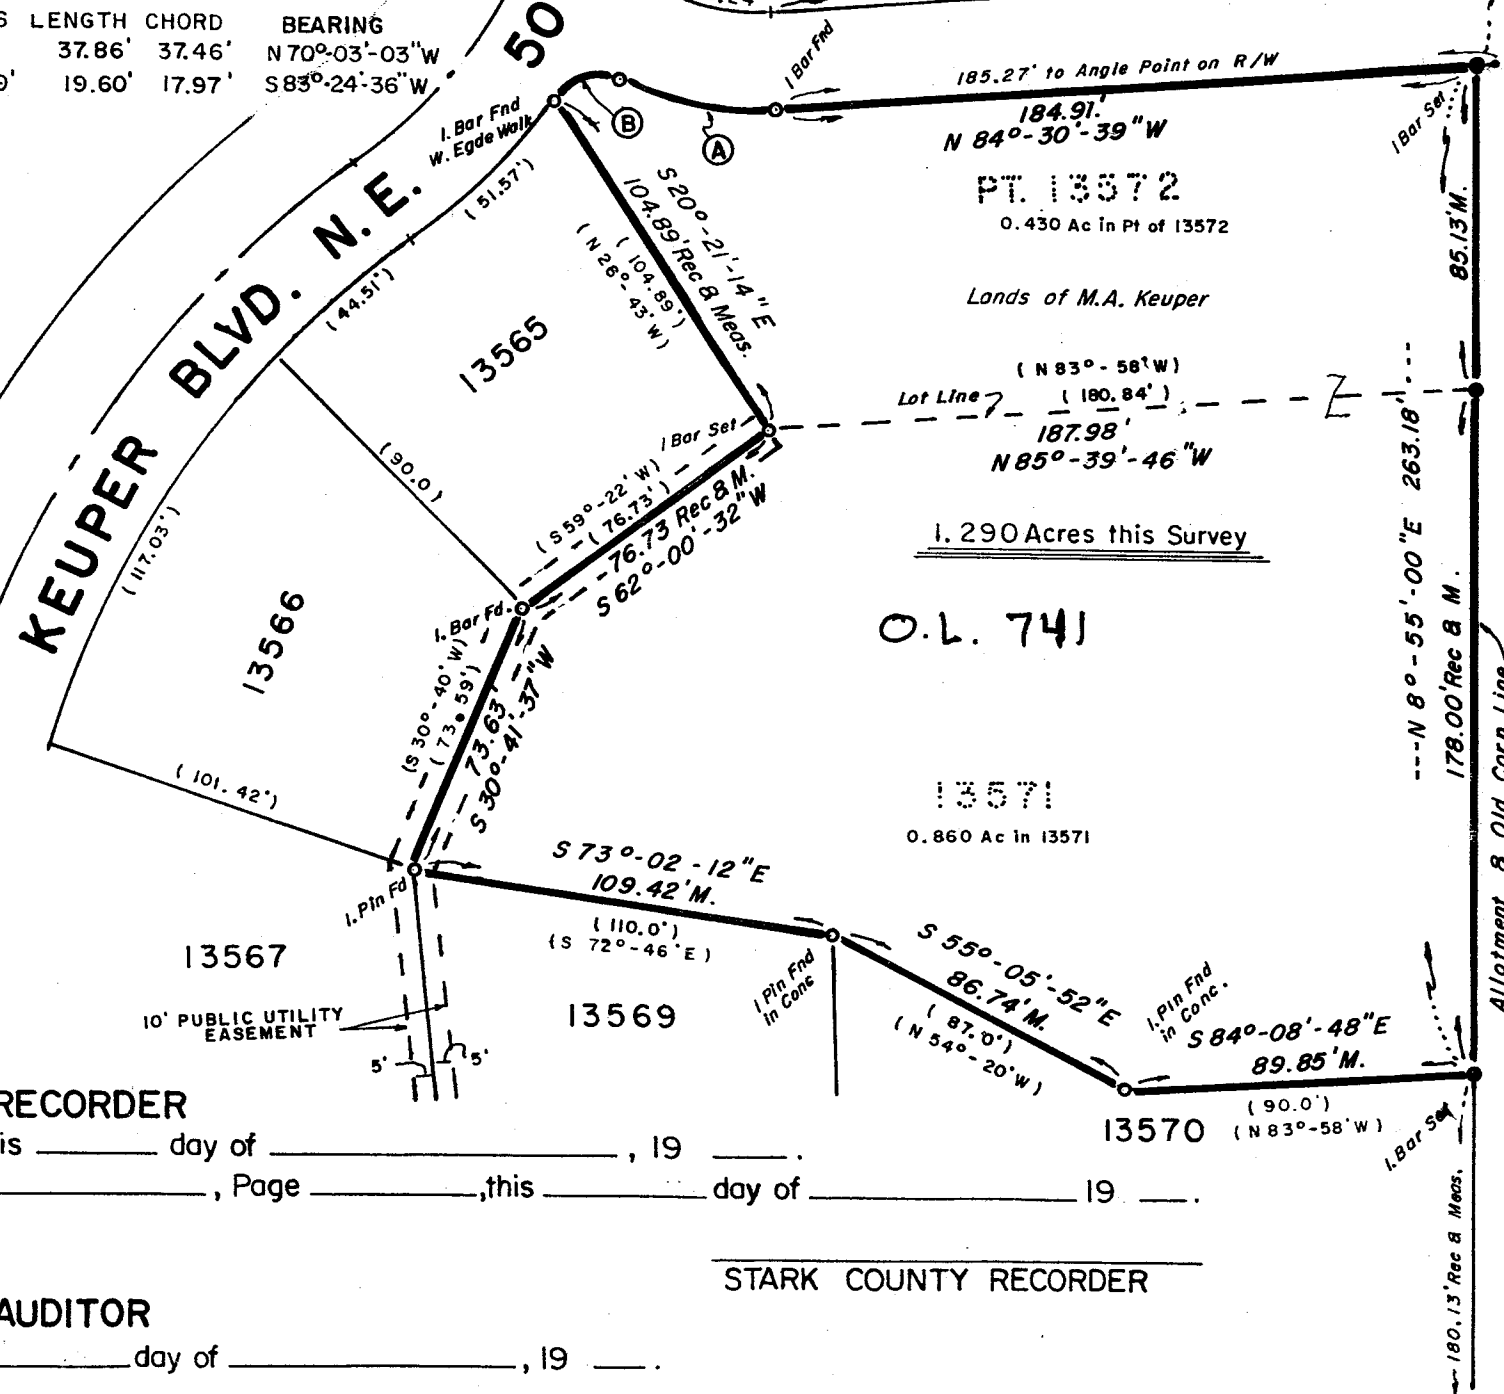

STARK COUNTY RECORDER

Received for record this _____ day of _____, 19 ____.
Recorded in Volume _____, Page _____, this _____ day of _____, 19 ____.

STARK COUNTY AUDITOR

Enter for transfer this _____ day of _____, 19 ____.

STARK COUNTY RECORDER

STARK COUNTY AUDITOR

CERTIFICATION

I hereby certify the adjacent plat to be correct, as surveyed by me this 5TH day of December, 1996.

Orville R. DeBos, Jr.
Orville R. DeBos, Jr.
Reg. Surveyor #5823

PLANNING COMMISSION

Approved by the Massillon Planning Commission at a meeting held Dec. 11, 1996.

Red Wilson
CHAIRMAN

James J. Sanders
SECRETARY

CITY COUNCIL

Accepted by the City Council of Massillon, Ohio, by ord. no. _____, passed this _____ day of _____, 19 ____.
Council Acceptance Not Necessary No Street Dedication Hereon Per Section 1107.3, (b) (3), Codified Ord. of Massillon, Ohio

CLERK
MASSILLON CITY ENGINEER

PRESIDENT

Lot Numbers O.L. 741 assigned by Massillon City Engineer.

James J. Sanders
CITY ENGINEER

ACKNOWLEDGEMENT

Know all men by these present, that we the undersigned owners of the land delineated hereon, do hereby acknowledge the signing of the same to be our free act and deed, and do hereby replat our land.

WITNESS

OWNERS

Gail Keenes

Mildred O. Keene

COUNTY OF STARK STATE OF OHIO ss.

Before me a Notary Public, in and for said county, did personally appear, the above, who acknowledge the signing of the same to be our free act and deed according to law.

In witness whereof, I hereunto set my hand and seal this 11th day of Dec, 1996.

My commission expires Aug 3, 1999.

Robert M. Stevenson
Notary Public August 3, 1999

REPLAT OF LOT NUMBER 13571 & PART OF 13572
IN THE CITY OF MASSILLON, COUNTY OF STARK, STATE OF OHIO

SCALE: 1" = 50'

DATE: DEC. 5, 1996

FOR: KEUPER

FILE NO. SD517 ACC NO. 3346