

PID NO. 11110



RIGHT-OF-WAY
STA. 14+240 TO STA. 14+800

STA-21-14.452

2/3

91
92

EXISTING R/W WIDTH, LOCATION & BEARINGS WERE DETERMINED USING R/W PLAN STA-21-8.40.

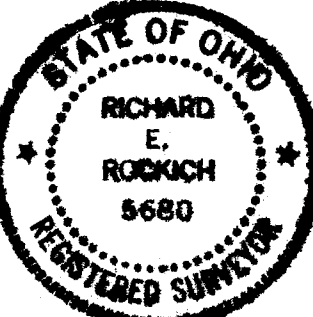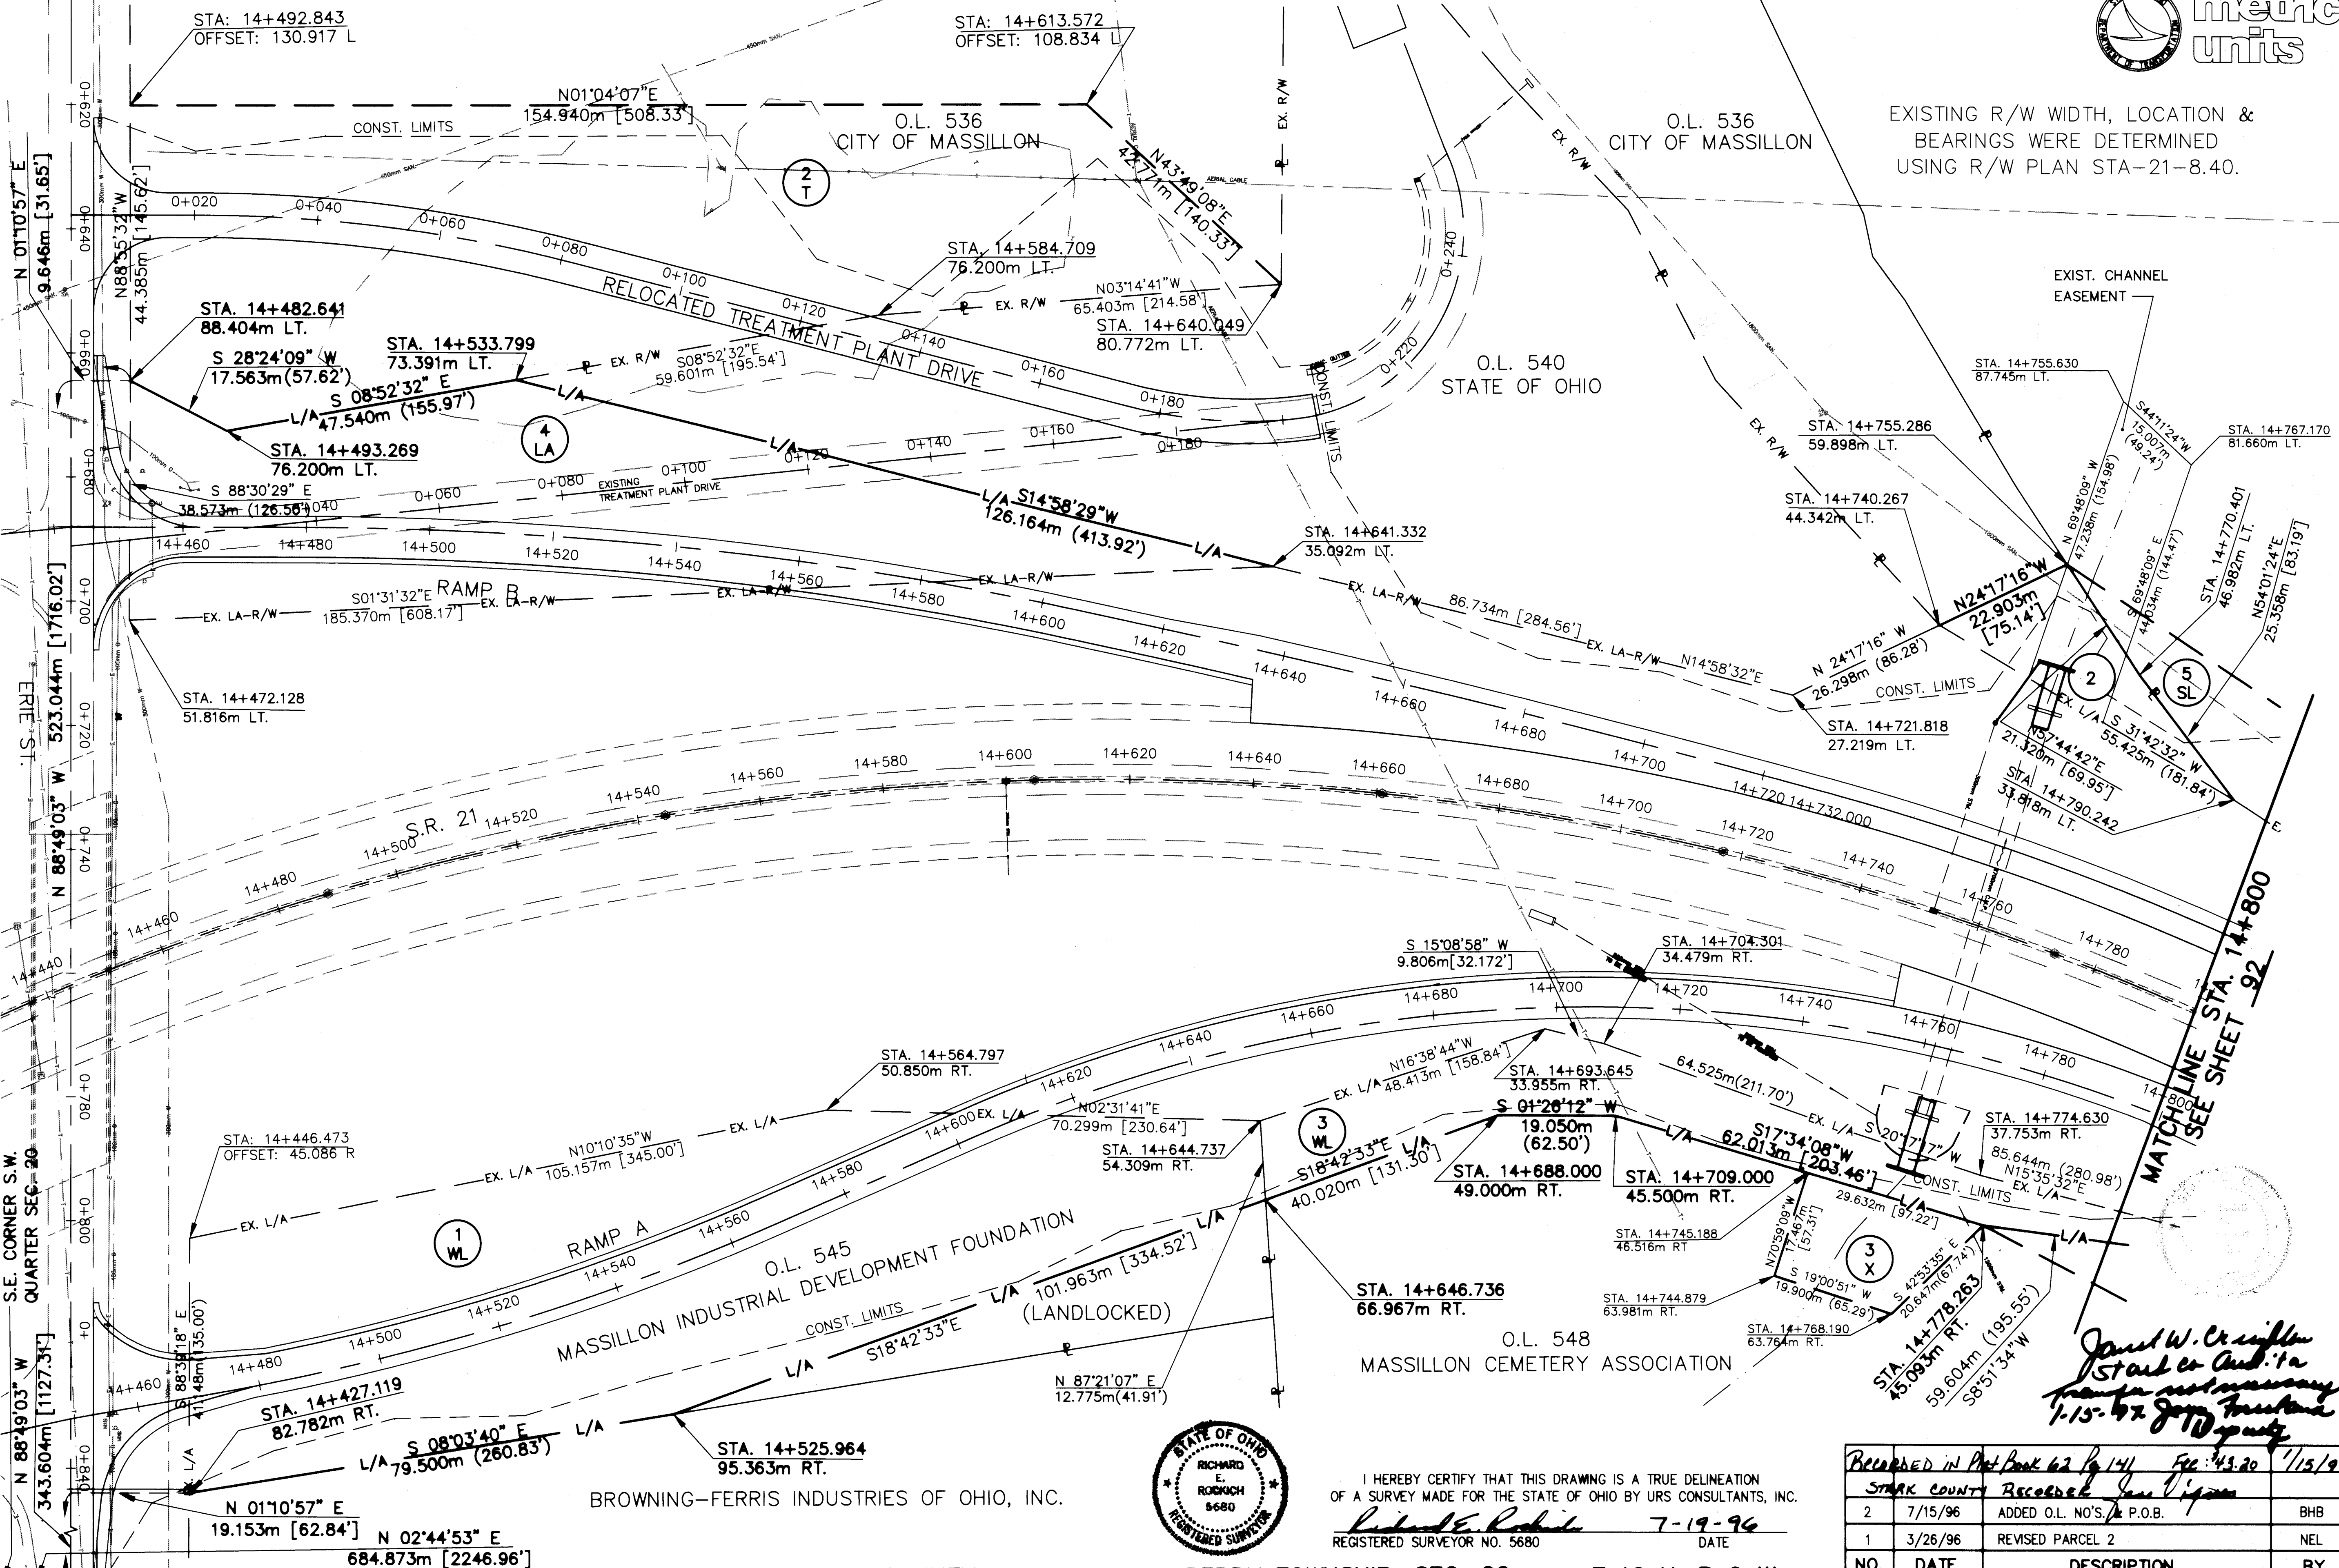


I HEREBY CERTIFY THAT THIS DRAWING IS A TRUE DELINEATION OF A SURVEY MADE FOR THE STATE OF OHIO BY URS CONSULTANTS, INC.
Richard E. Rohde
REGISTERED SURVEYOR NO. 5680
DATE 7-19-96

James W. Crispin
Stark Co. Auditor
Transfer not necessary
1-15-97 JWC
1-15-97 JWC

Recorded in Plat Book 62 Pg 141				Fee: \$43.20	1/15/97
STARK COUNTY				Recorded Jan 15, 1997	
2	7/15/96	ADDED O.L. NO'S. & P.O.B.			BHB
1	3/26/96	REVISED PARCEL 2			NEL
NO.		DATE	DESCRIPTION		
DATE OF COMPLETION:		MARCH 20, 1996			

DESIGNED BY: NEL	CHECKED BY:
DATE: 11/27/95	DATE:
DRAWN BY: NEL	REVISED BY: NEL
DATE: 11/27/95	DATE: 3/26/96
CAD FILE NAME: 7024700 - ROWSHT1	

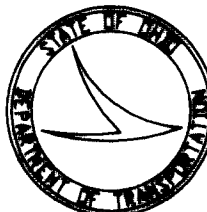

metric
units



SCALE IN METERS
0 10 20


PID NO.
11110

RIGHT-OF-WAY
STA. 14+800 TO STA. 15+520

STA-21-14.452


3/3

92
92

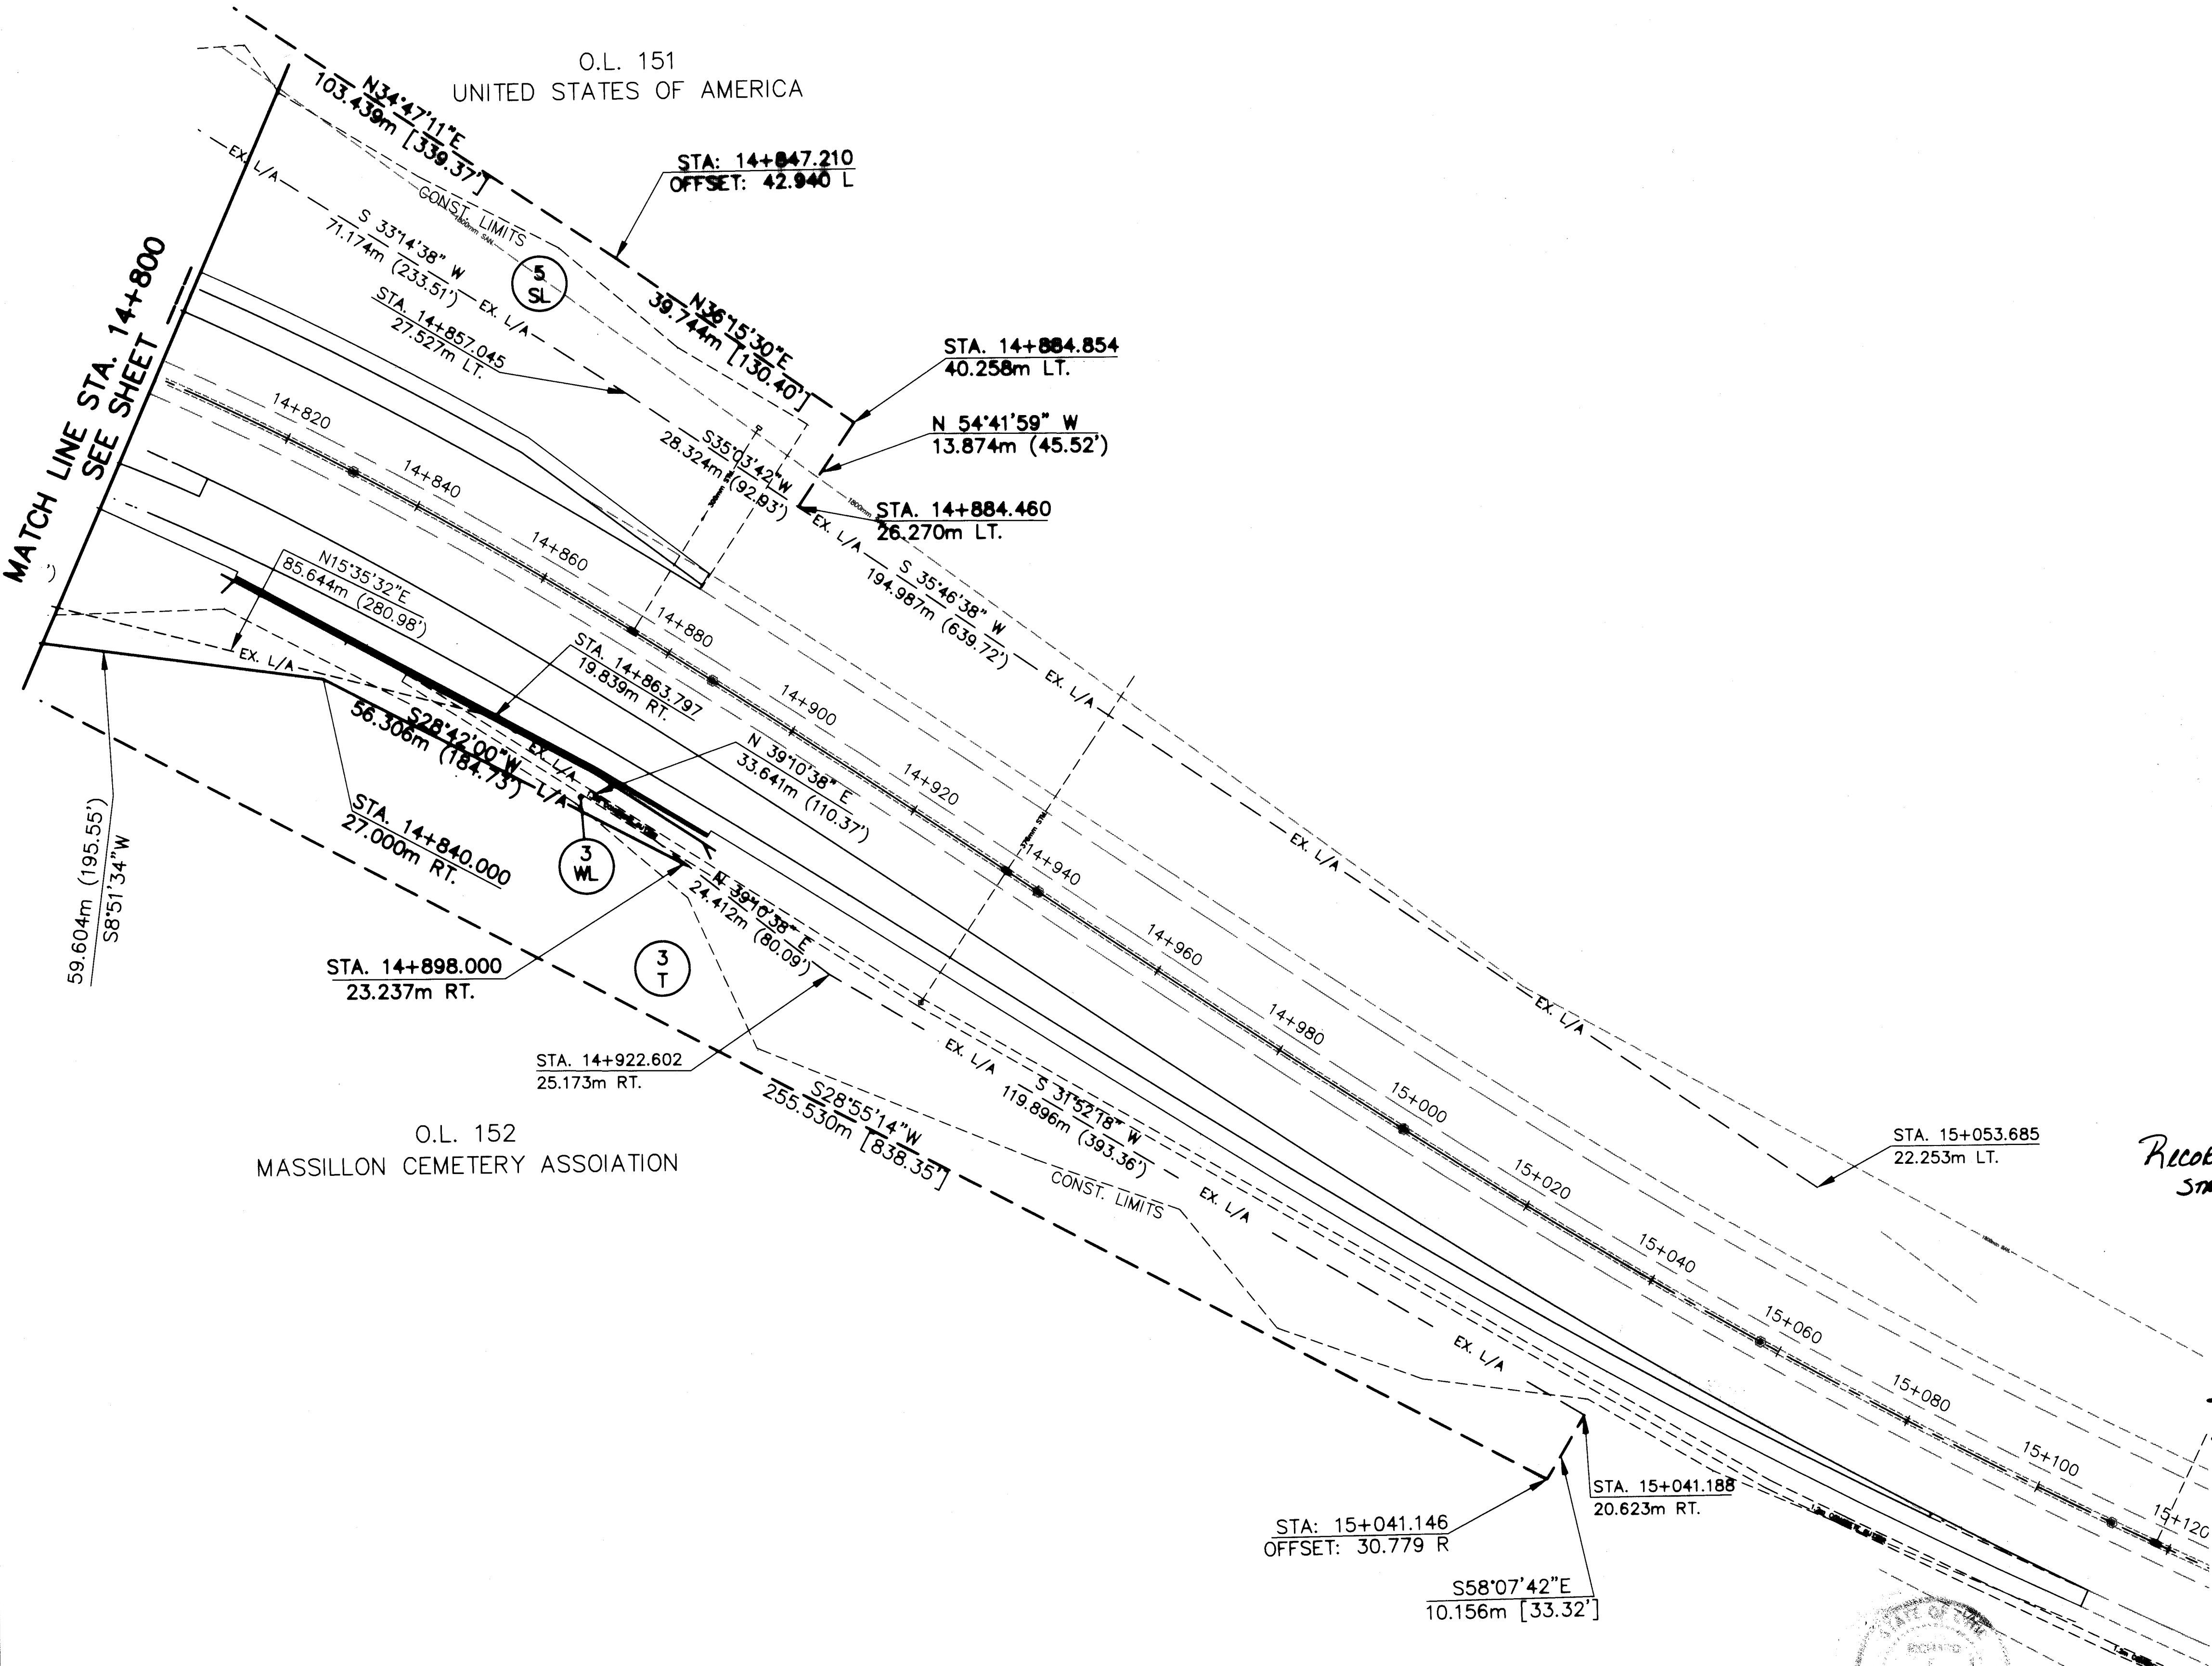

RECORDED IN Plat Book 62 Pg 142 Feb. 43.20 1/15/97
STARK COUNTY RECORDER *John Vigano*

Janet W. Crighton
Stark Co Auditor
1567 State Highway
Wapakoneta, OH 45370

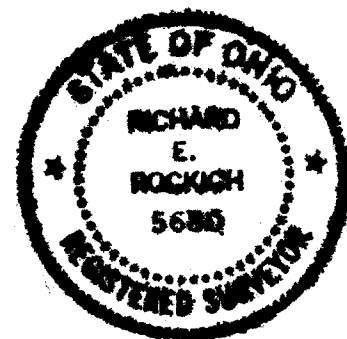

I HEREBY CERTIFY THAT THIS DRAWING IS A TRUE DELINEATION
OF A SURVEY MADE FOR THE STATE OF OHIO BY
URS CONSULTANTS, INC.

Richard E. Rockwell
REGISTERED SURVEYOR NO. 5680 DATE 7-19-96

NO.	DATE	DESCRIPTION	BY
1	7/15/96	ADDED O.L. NO'S.	BHB
DATE OF COMPLETION: MARCH 20, 1996			

DESIGNED BY: NEL	CHECKED BY: NEL
DATE: 11/22/95	DATE:
DRAWN BY: NEL	REVISED BY: BHB
DATE: 11/22/95	DATE: 1/16/96
CAD FILE NAME: 7024700 - ROWSHT2	