

# DEDICATION PLAT OF PART OF TREMONT AVENUE S. W. AND 17th. STREET S. W. AND REPLAT OF OUT LOT 407, PART OF OUT LOT 268 AND PART OF CITY LOTS 10346, 10350 10348 and 10349 LOCATED IN THE CITY MASSILLON, COUNTY OF STARK, STATE OF OHIO FOR: ALYS M. KINNEY

CITY ENGINEER  
I HEREBY APPROVE THIS PLAT AND ASSIGN OUTLOT NUMBERS  
AS SHOWN.

*James J. Benekos*  
JAMES J. BENEKOS, P.E., P.S.  
CITY ENGINEER

PLANNING COMMISSION:  
APPROVED THIS 12<sup>th</sup> DAY OF MARCH 1997 BY  
THE PLANNING COMMISSION OF MASSILLON, OHIO

*James J. Benekos* *Paul J. Wilson*  
SECRETARY CHAIRMAN

CITY COUNCIL:  
WE HEREBY CERTIFY THAT THE LANDS DEDICATED FOR PUBLIC  
PURPOSES ON THE ACCOMPANYING PLAT HAVE BEEN ACCEPTED  
BY THE MASSILLON CITY COUNCIL BY ORDINANCE NO. 74-1997  
PASSED ON THE 7<sup>th</sup> OF APRIL 1997.

*Sharon K. Howell* *David C. Smith*  
COUNCIL CLERK COUNCIL PRESIDENT

OWNER'S CERTIFICATION:  
WE THE UNDERSIGNED, BEING ALL THE OWNERS OF THE LAND  
HEREON PLATTED DO HEREBY APPROVE THIS PLAT AND DEDICATION  
TO THE USE OF THE PUBLIC FOREVER ALL LOTS FOR PUBLIC  
PURPOSES SHOWN HEREON.

OWNERS: *David D. Barkman* *Larry C. Otto*  
DAVID D. BARKMAN LARRY C. OTTO  
*Jeri M. Barkman* *Lindil L. Otto*  
JERI M. BARKMAN LINDIL L. OTTO

OWNER:

*Alys M. Kinney*  
ALYS M. KINNEY

WITNESS:

*Patt Ward* *Patt Ward*  
PATT WARD as to Barkmans PATT WARD as to Kinney  
*Katie Recupero* *Katie Recupero*  
KATIE RECUPEO KATIE RECUPEO  
*Patt Ward*  
PATT WARD as to Otto  
*Katie Recupero*  
KATIE RECUPEO

ACKNOWLEDGEMENT:

COUNTY OF STARK  
STATE OF OHIO, SS.

BEFORE ME A NOTARY PUBLIC IN AND FOR SAID COUNTY, DID  
PERSONALLY APPEAR, THE ABOVE, WHO ACKNOWLEDGE THE  
SIGNING OF THE SAME TO BE OUR FREE ACT AND DEED ACCORDING  
TO LAW, IN WITNESS WHEREOF, I HEREBY SET MY HAND AND SEAL  
THIS 12<sup>th</sup> DAY OF March 1997.

MY COMMISSION EXPIRES 8/23/2000

*Patt J. Ward*  
NOTARY PUBLIC

STARK COUNTY RECORDER:

RECEIVED FOR RECORD THIS \_\_\_\_\_ DAY OF \_\_\_\_\_ 1997,  
RECORDED IN PLAT BOOK \_\_\_\_\_ PAGE \_\_\_\_\_

STARK COUNTY RECORDER

STARK COUNTY AUDITOR:




RECEIVED FOR TRANSFER THIS \_\_\_\_\_ DAY OF \_\_\_\_\_ 1997

STARK COUNTY AUDITOR

NEW LOT 15519  
PART LOT 10346 0.2468 AC.  
TOTAL 0.2468 AC.

NEW LOT 15520  
PART LOT 10346 0.0459 AC.  
PART LOT 10348 0.1607 AC.  
PART O.L. 407 0.155 AC.  
TOTAL 0.3616 AC.

NEW LOT 15521  
PART LOT 10346 0.0459 AC.  
PART LOT 10349 0.1607 AC.  
PART O.L. 407 0.155 AC.  
PART LOT 10350 0.0155 AC.  
TOTAL 0.3771 AC.

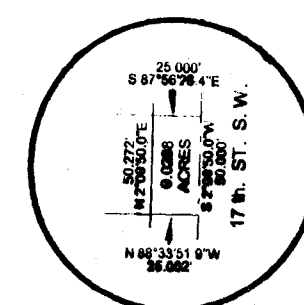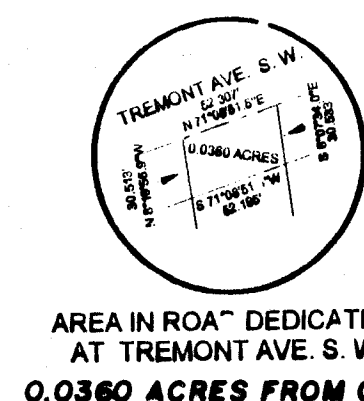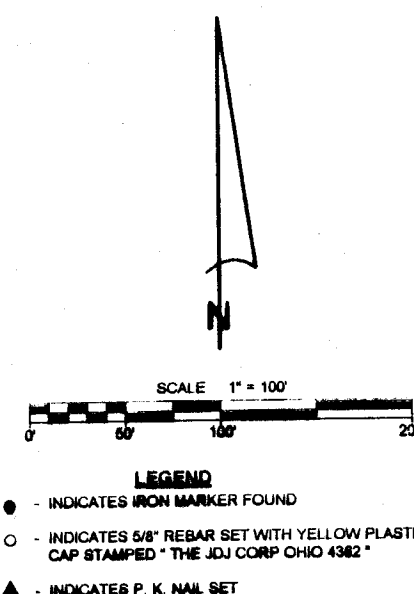

AREA IN ROAD DEDICATION  
AT 17th St. S.W.  
0.0288 ACRES FROM LOT 10346

NEW O.L. 744  
PART O.L. 268 0.7314 AC.  
PART O.L. 407 3.7686 AC.  
TOTAL 4.50 AC.

CERTIFICATION:  
I HEREBY CERTIFY THAT THE ACCOMPANYING PLAT WAS DRAWN  
FROM A CORRECT SURVEY.


*John David Jones*  
JOHN DAVID JONES, P.S. 4362

JANUARY 1997  
FILE # 18703



NOTE: PLAT REVISED TO INCLUDE PART LOT  
10350 WITH NEW LOT 15521

| LINE TABLE |                   |          |
|------------|-------------------|----------|
| ①          | N 71° 08' 55" E   | 52.195'  |
| ②          | S 87° 56' 28.4" E | 24.888'  |
| ③          | S 02° 09' 20.0" W | 102.255' |
| ④          | N 02° 09' 20.0" E | 102.255' |
| ⑤          | N 88° 40' 48.3" W | 40.00'   |
| ⑥          | S 02° 09' 20.0" W | 50.272'  |
| ⑦          | N 02° 09' 20.0" E | 5.00'    |

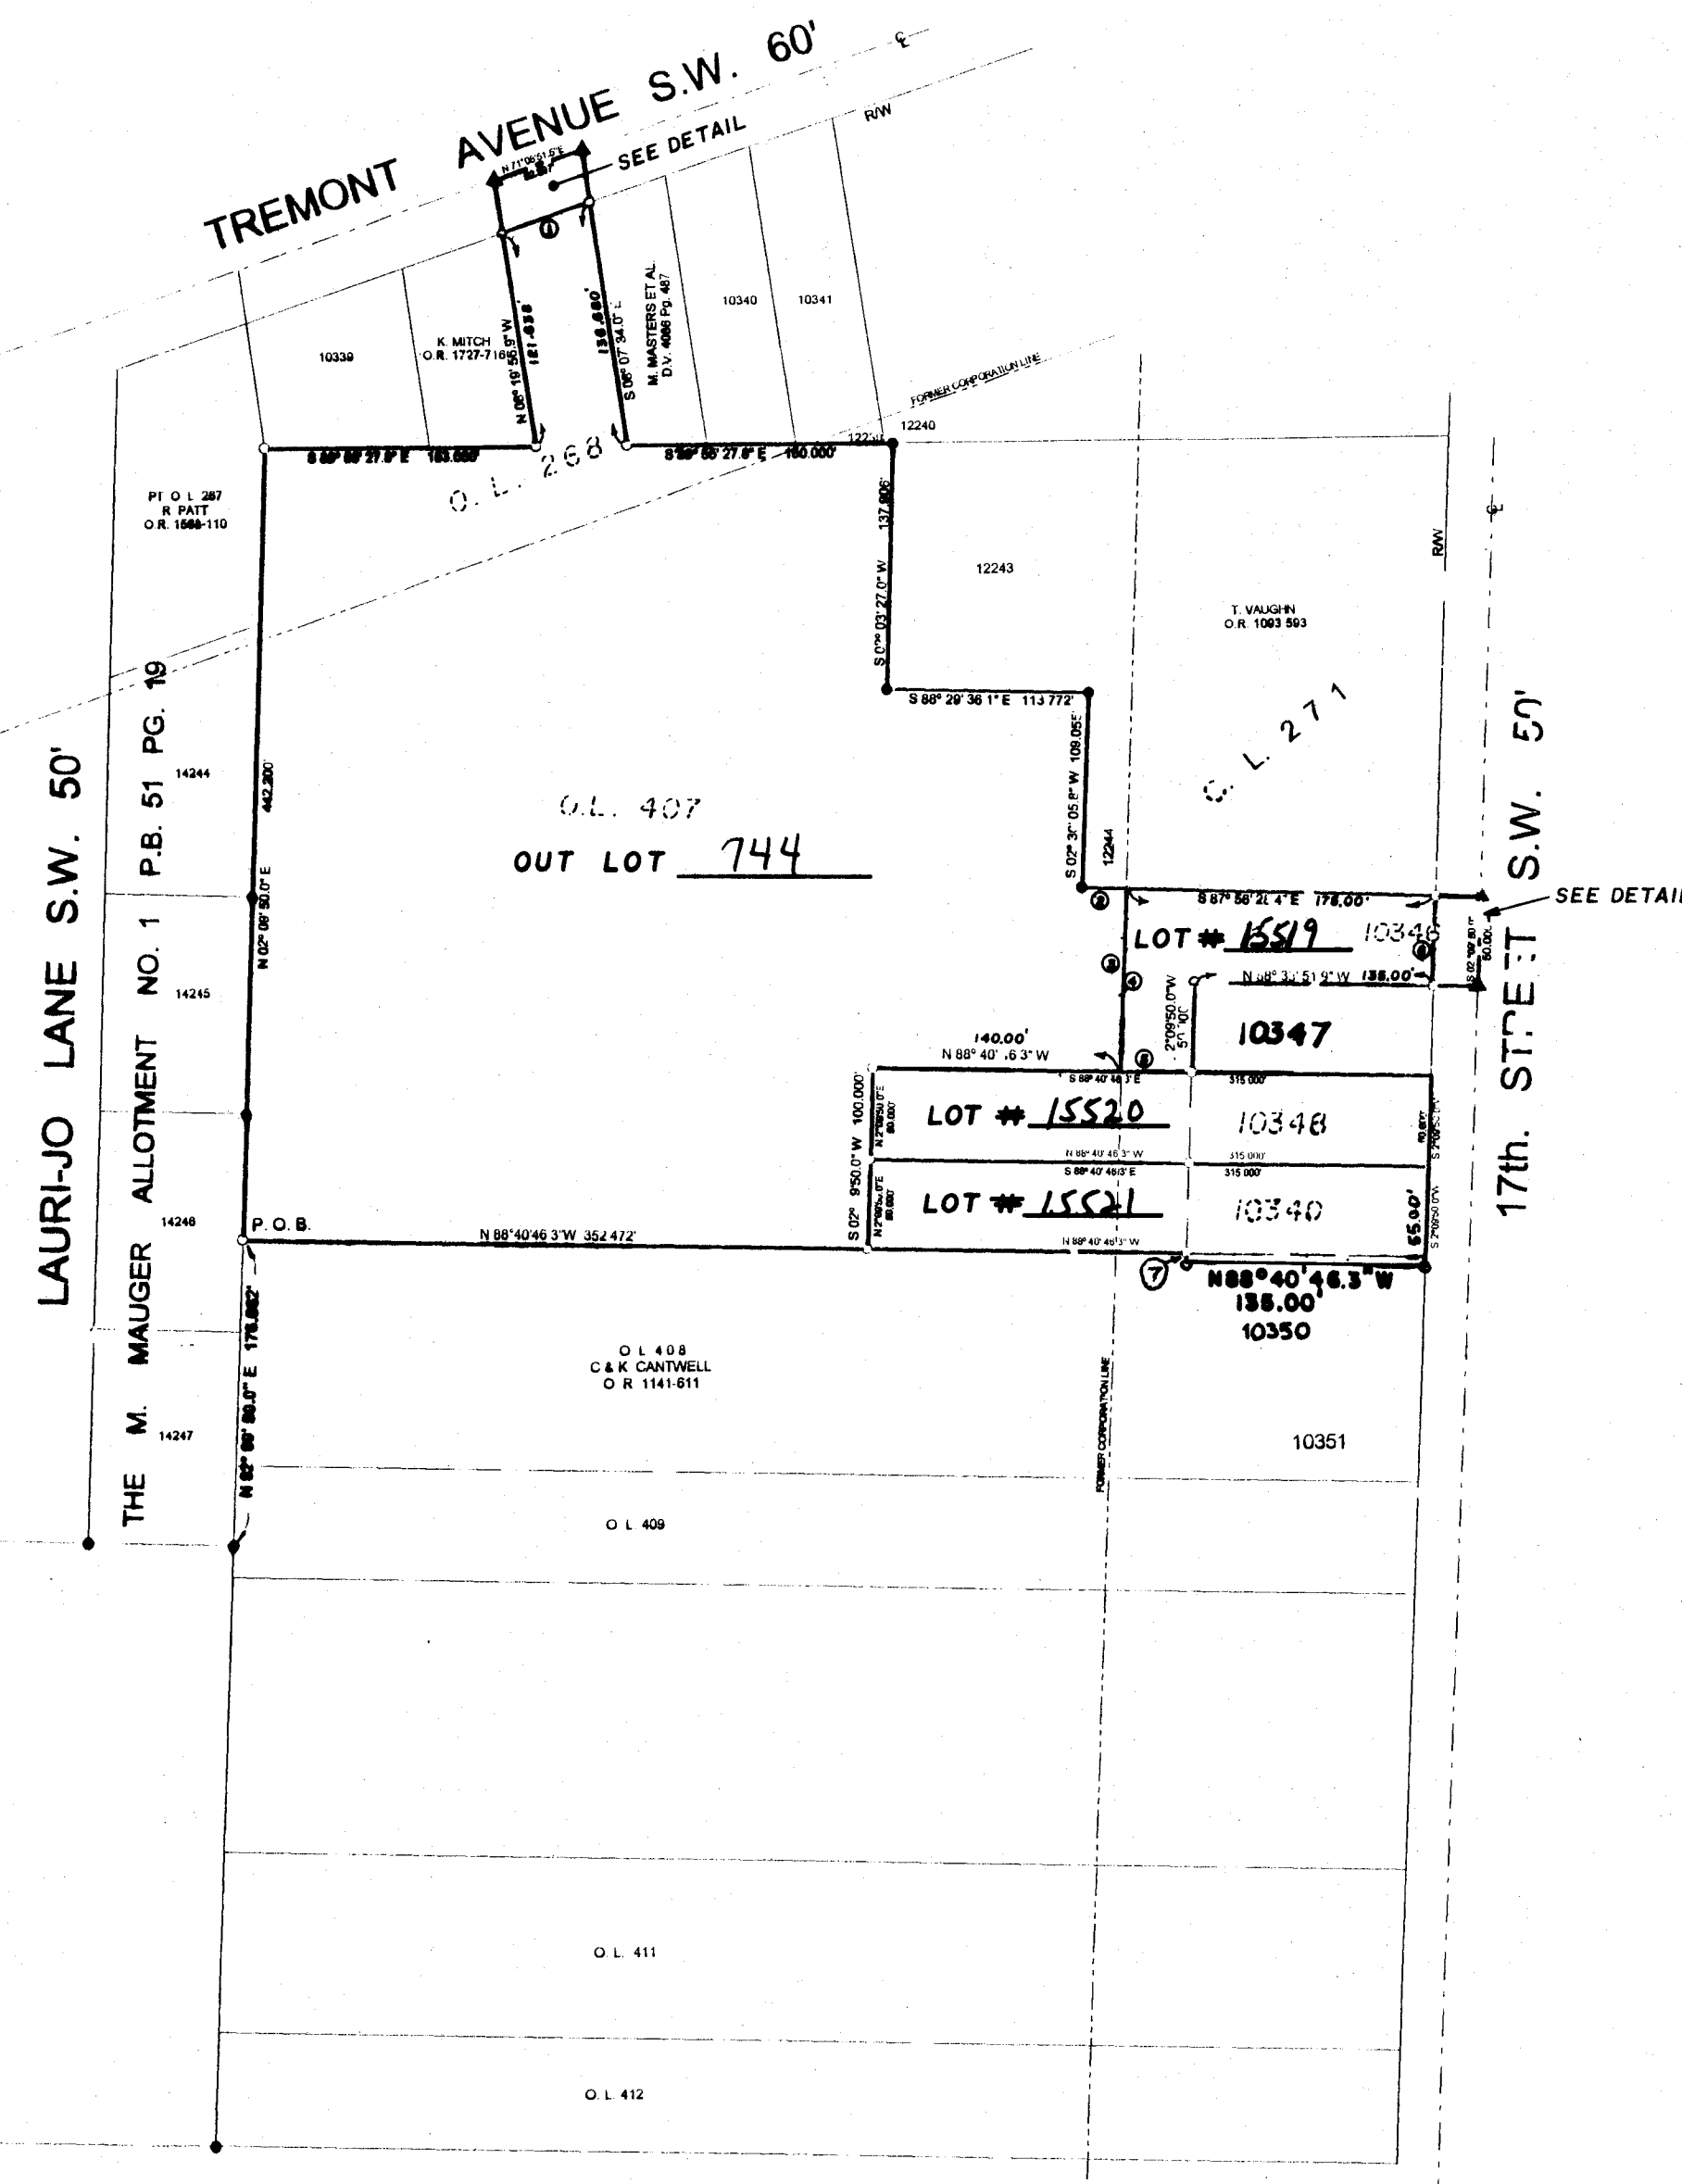

THE JOHN DAVID JONES CORPORATION

ENGINEERS SURVEYORS PLANNERS  
960 GRAHAM ROAD, SUITE 4, CUYAHOGA FALLS, OHIO 44221  
1-800-275-7758 (330) 928-2200 FAX (330) 928-2929

SD 522 Acc No. 3353

18703

**DEDICATION PLAT OF PART OF TREMONT AVENUE S. W. AND 17th. STREET S. W.  
AND REPLAT OF OUT LOT 407, PART OF OUT LOT 268 AND PART OF CITY LOTS 10346, 10350,  
10348 and 10349 LOCATED IN THE CITY MASSILLON, COUNTY OF STARK, STATE OF OHIO  
FOR: ALYS M. KINNEY**

CITY ENGINEER:  
I HEREBY APPROVE THIS PLAT AND ASSIGN OUTLOT NUMBERS  
AS SHOWN.

*James J. Benekos*  
JAMES J. BENEKOS, P.E., P.S.  
CITY ENGINEER

PLANNING COMMISSION:  
APPROVED THIS 12<sup>th</sup> DAY OF MARCH 1997 BY  
THE PLANNING COMMISSION OF MASSILLON, OHIO.

*James J. Benekos* SECRETARY *Paul J. Wilson* CHAIRMAN

CITY COUNCIL:  
WE HEREBY CERTIFY THAT THE LANDS DEDICATED FOR PUBLIC  
PURPOSES ON THE ACCOMPANYING PLAT HAVE BEEN ACCEPTED  
BY THE MASSILLON CITY COUNCIL BY ORDINANCE NO. 74-1997  
PASSED ON THE 2<sup>nd</sup> OF APRIL 1997.

*Sharon K. Howell* COUNCIL CLERK *David C. Smith* COUNCIL PRESIDENT

OWNER'S CERTIFICATION:  
WE THE UNDERSIGNED, BEING ALL THE OWNERS OF THE LAND  
HEREON PLATTED DO HEREBY APPROVE THIS PLAT AND DEDICATION  
TO THE USE OF THE PUBLIC FOREVER ALL LANDS FOR PUBLIC  
PURPOSES SHOWN HEREON.

OWNERS: *David D. Barkman* DAVID D. BARKMAN *Larry C. Otto* LARRY C. OTTO  
*Terri M. Barkman* TERRI M. BARKMAN *Lindil L. Otto* LINDIL L. OTTO

OWN'R:

*Alys M. Kinney*  
ALYS M. KINNEY

WITNESS:

*Patt Ward* as to Barkmans *Patt Ward* as to Kinney  
*Katie Recupero* KATIE RECUPEO  
*Patt Ward* as to Otto  
*Katie Recupero* KATIE RECUPEO

ACKNOWLEDGEMENT:

COUNTY OF STARK  
STATE OF OHIO SS,

BEFORE ME A NOTARY PUBLIC IN AND FOR SAID COUNTY, DID  
PERSONALLY APPEAR, THE ABOVE, WHO ACKNOWLEDGE THE  
SIGNING OF THE SAME TO BE OUR FREE ACT AND DEED ACCORDING  
TO LAW, IN WITNESS WHEREOF, I HEREBY SET MY HAND AND SEAL  
THIS 12<sup>th</sup> DAY OF MARCH 1997.

MY COMMISSION EXPIRES 8/23/2000

*Patt J. Ward*  
NOTARY PUBLIC

STARK COUNTY RECORDER:

RECEIVED FOR RECORD THIS \_\_\_\_\_ DAY OF \_\_\_\_\_ 1997.  
RECORDED IN PLAT BOOK \_\_\_\_\_ PAGE \_\_\_\_\_

STARK COUNTY RECORDER

STARK COUNTY AUDITOR:


RECEIVED FOR TRANSFER THIS \_\_\_\_\_ DAY OF \_\_\_\_\_ 1997

STARK COUNTY AUDITOR


NEW LOT 15519  
PART LOT 10346 0.2468 AC.  
TOTAL 0.2468 AC.

NEW LOT 15520  
PART LOT 10346 0.0459 AC.  
PART LOT 10348 0.1607 AC.  
PART O.L. 407 0.155 AC.  
TOTAL 0.3616 AC.


NEW LOT 15521  
PART LOT 10346 0.0459 AC.  
PART LOT 10349 0.1607 AC.  
PART O.L. 407 0.155 AC.  
PART LOT 10350 0.0135 AC.  
TOTAL 0.3616 AC.  
0.3771

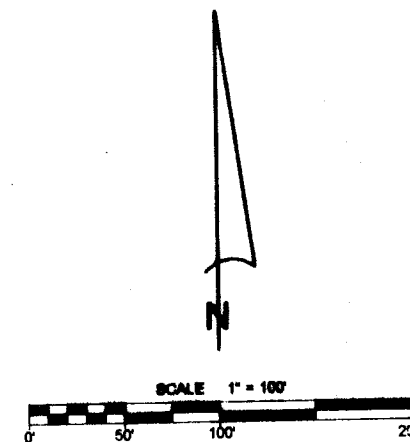

- LEGEND:  
● - INDICATES IRON MARKER FOUND  
○ - INDICATES 5/8" REBAR SET WITH YELLOW PLASTIC CAP STAMPED "THE JDJ CORP OHIO 4362"  
▲ - INDICATES P. K. NAIL SET

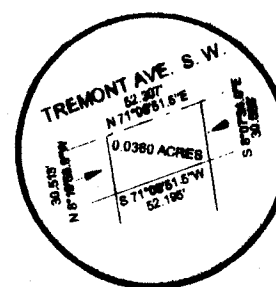

AREA IN ROAD DEDICATION  
AT TREMONT AVE. S.W.  
0.0360 ACRES FROM O.L. 268

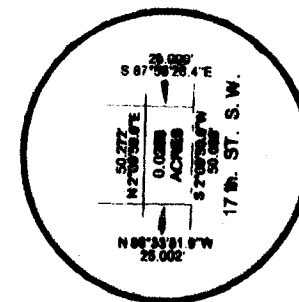

AREA IN ROAD DEDICATION  
AT 17th St. S.W.  
0.0288 ACRES FROM LOT 10346

NEW O.L. 744  
PART O.L. 268 0.7314 AC.  
PART O.L. 407 3.7686 AC.  
TOTAL 4.50 AC.

CERTIFICATION:  
I HEREBY CERTIFY THAT THE ACCOMPANYING PLAT WAS DRAWN  
FROM A CORRECT SURVEY.


*John David Jones*  
JOHN DAVID JONES, P.S. 4362

JANUARY 1997  
FILE # 18703



| LINE TABLE |                   |          |
|------------|-------------------|----------|
| ①          | N 71° 06' 58" E   | 82.198'  |
| ②          | S 87° 56' 28.4" E | 24.800'  |
| ③          | S 02° 09' 20.0" W | 108.288' |
| ④          | N 02° 09' 20.0" E | 108.288' |
| ⑤          | N 88° 40' 48.3" W | 40.00'   |
| ⑥          | S 08° 09' 50.0" W | 30.272'  |
| ⑦          | N 02° 09' 20.0" E | 5.00'    |

NOTE: Plat revised to include part lot  
10350 with new lot 15521

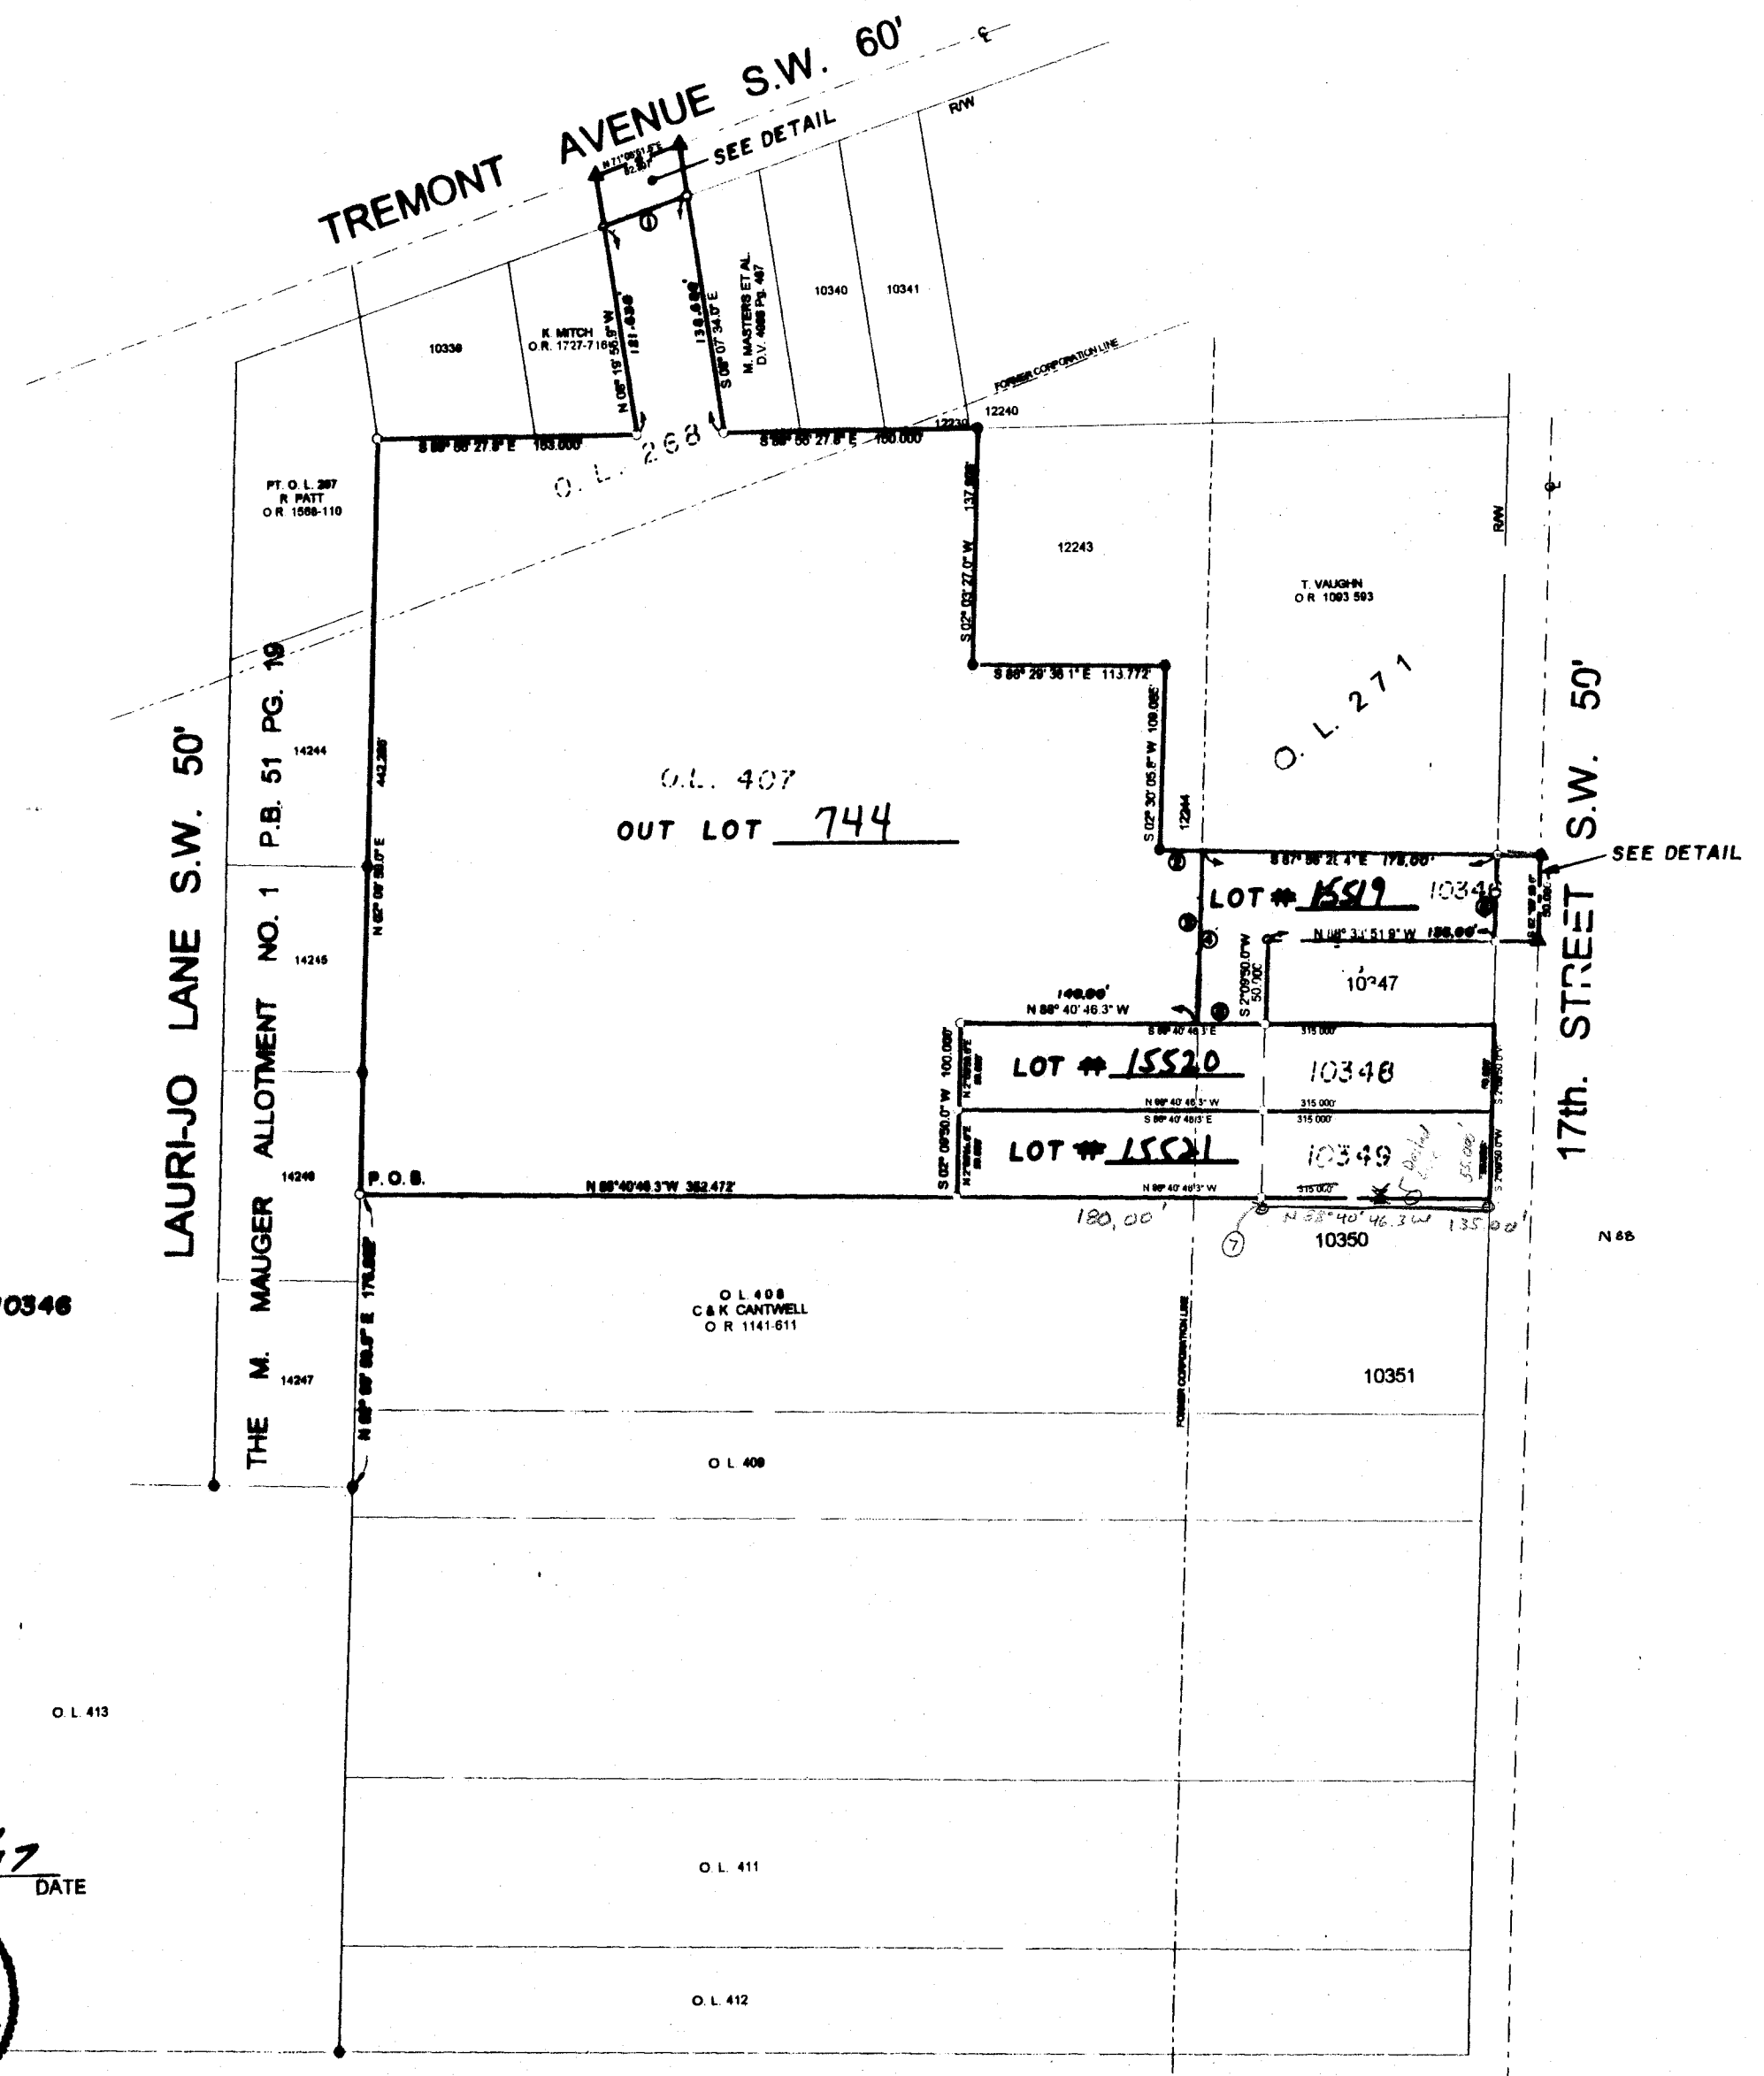

THE JOHN DAVID JONES CORPORATION

ENGINEERS SURVEYORS PLANNERS  
960 GRAHAM ROAD, SUITE 4, CUYAHOGA FALLS, OHIO 442  
1-800-275-7758 (330) 928-2200, FAX (330) 928-2929

SD 522 Acc No. 3353

**DEDICATION PLAT OF PART OF TREMONT AVENUE S. W. AND 17th. STREET S. W.  
AND REPLAT OF OUT LOT 407, PART OF OUT LOT 268 AND PART OF CITY LOTS 10346,  
10348 and 10349 LOCATED IN THE CITY MASSILLON, COUNTY OF STARK, STATE OF OHIO  
FOR: ALYS M. KINNEY**

CITY ENGINEER:  
I HEREBY APPROVE THIS PLAT AND ASSIGN OUTLOT NUMBERS  
AS SHOWN.

*James J. Demko*  
JAMES J. DEMKO, P.E., P.S.  
CITY ENGINEER

PLANNING COMMISSION:  
APPROVED THIS 12<sup>th</sup> DAY OF MARCH 1997 BY  
THE PLANNING COMMISSION OF MASSILLON, OHIO

*James J. Demko* SECRETARY  
*David J. Wilson* CHAIRMAN

CITY COUNCIL:  
WE HEREBY CERTIFY THAT THE LANDS DEDICATED FOR PUBLIC  
PURPOSES ON THE ACCOMPANYING PLAT HAVE BEEN ACCEPTED  
BY THE MASSILLON CITY COUNCIL BY ORDINANCE NO. 74-1997  
PASSED ON THE 7<sup>th</sup> OF APRIL 1997.

*Sharon K. Howard* COUNCIL CLERK  
*David C. Smith* COUNCIL PRESIDENT

OWNER'S CERTIFICATION:  
WE THE UNDERSIGNED, BEING ALL THE OWNERS OF THE LAND  
HEREON PLATTED DO HEREBY APPROVE THIS PLAT AND DEDICATION  
TO THE USE OF THE PUBLIC FOREVER ALL LANDS FOR PUBLIC  
PURPOSES SHOWN HEREON.

OWNERS:  
*David D. Barkman* DAVID D. BARKMAN  
*Larry C. Otto* LARRY C. OTTO  
*Terri M. Barkman* TERRI M. BARKMAN  
*Lindie L. Otto* LINDIE L. OTTO

OWNER:  
*Alys M. Kinney*  
ALYS M. KINNEY

WITNESS:  
*Patt Ward* as to Barkmans  
*Patt Ward* as to Kinney  
*Katie Recupero*  
*Katie Recupero*  
*Patt Ward* as to Otto  
*Katie Recupero*

ACKNOWLEDGEMENT:

COUNTY OF STARK  
STATE OF OHIO SS.

BEFORE ME A NOTARY PUBLIC IN AND FOR SAID COUNTY, DID  
PERSONALLY APPEAR, THE ABOVE, WHO ACKNOWLEDGE THE  
SIGNING OF THE SAME TO BE OUR FREE ACT AND DEED ACCORDING  
TO LAW, IN WITNESS WHEREOF, I HEREBY SET MY HAND AND SEAL  
THIS \_\_\_\_\_ DAY OF \_\_\_\_\_ 1997.

MY COMMISSION EXPIRES \_\_\_\_\_

NOTARY PUBLIC

STARK COUNTY RECORDER:

RECEIVED FOR RECORD THIS \_\_\_\_\_ DAY OF \_\_\_\_\_ 1997,  
RECORDED IN PLAT BOOK \_\_\_\_\_ PAGE \_\_\_\_\_

STARK COUNTY RECORDER

STARK COUNTY AUDITOR:



RECEIVED FOR TRANSFER THIS \_\_\_\_\_ DAY OF \_\_\_\_\_ 1997

STARK COUNTY AUDITOR


NEW LOT 15519  
PART LOT 10346 0.2468 AC.  
TOTAL 0.2468 AC.

NEW LOT 15520  
PART LOT 10346 0.0459 AC.  
PART LOT 10348 0.1607 AC.  
PART O.L. 407 0.155 AC.  
TOTAL 0.3616 AC.

NEW LOT 15521  
PART LOT 10346 0.0459 AC.  
PART LOT 10349 0.1607 AC.  
PART O.L. 407 0.155 AC.  
TOTAL 0.3616 AC.

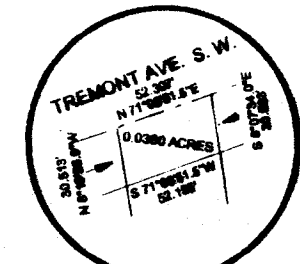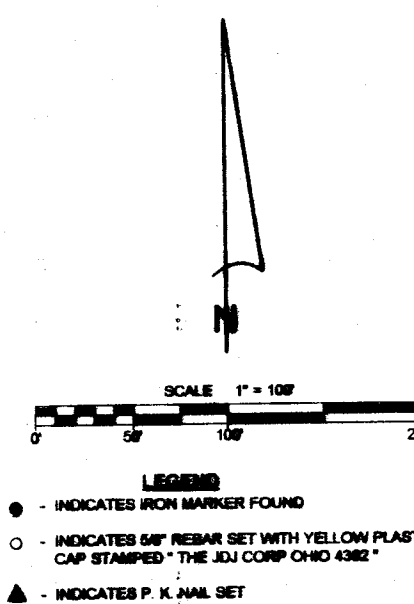

AREA IN ROAD DEDICATION  
AT TREMONT AVE. S.W.  
0.0380 ACRES FROM O.L. 268

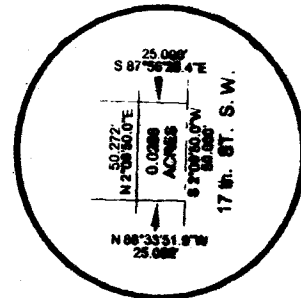

AREA IN ROAD DEDICATION  
AT 17th ST. S.W.  
0.0288 ACRES FROM LOT 10346

NEW O.L. 744  
PART O.L. 268 0.7314 AC.  
PART O.L. 407 3.7686 AC.  
TOTAL 4.50 AC.


CERTIFICATION:  
I HEREBY CERTIFY THAT THE ACCOMPANYING PLAT WAS DRAWN  
FROM A CORRECT SURVEY.

*John David Jones*  
JOHN DAVID JONES, P.S. 4362  
DATE 3/6/97

JANUARY 1997  
FILE # 18703



| LINE TABLE |                   |          |
|------------|-------------------|----------|
| ①          | N 71° 08' 53" E   | 52.198'  |
| ②          | S 87° 56' 28.4" E | 24.888'  |
| ③          | S 02° 09' 20.0" W | 102.258' |
| ④          | N 02° 09' 20.0" E | 102.258' |
| ⑤          | N 88° 40' 46.3" W | 40.00'   |
| ⑥          | S 02° 09' 50.0" W | 50.272'  |

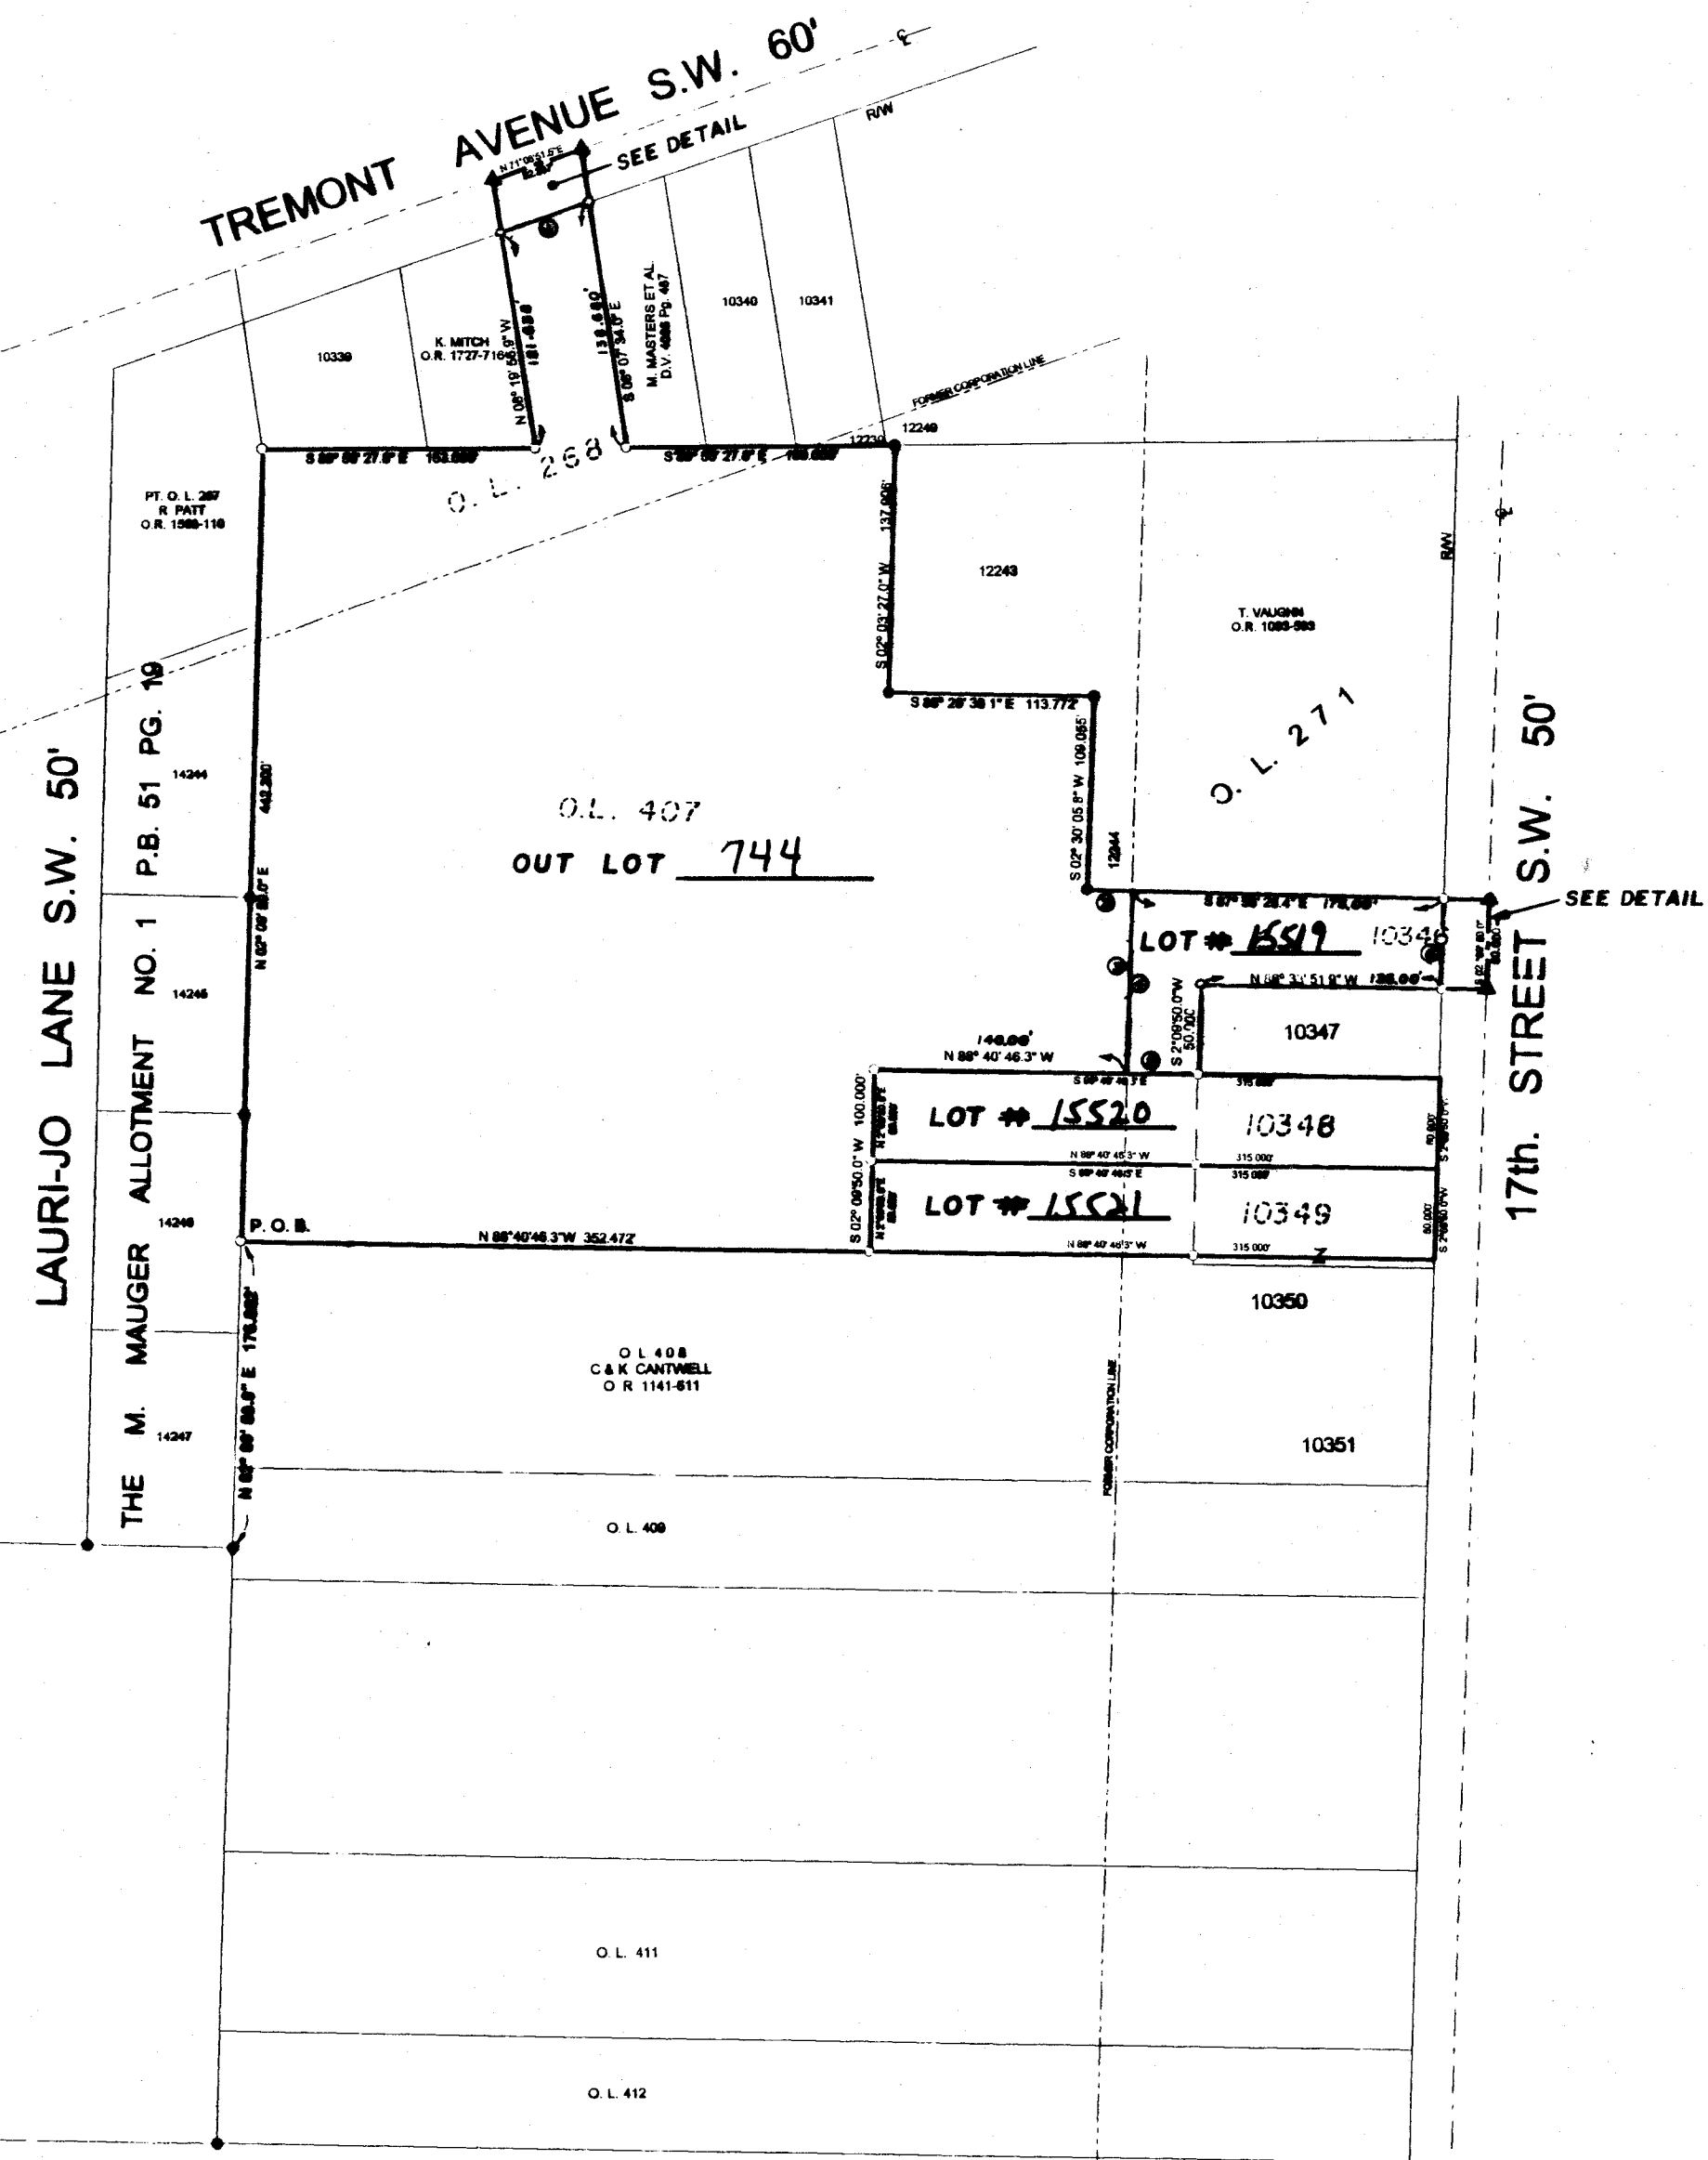

**THE JOHN DAVID JONES CORPORATION**  
ENGINEERS SURVEYORS PLANNERS  
960 GRAHAM ROAD, SUITE 4, CUYAHOGA FALLS, OHIO 44221  
1-800-275-7758 (330) 928-2200 FAX (330) 928-2929

SD 522 Acc No. 3353 18703