


REPLAT

LOCATED IN THE CITY OF MASSILLON, COUNTY OF STARK, STATE OF OHIO
AND BEING ALL OF LOTS 365-368 & 14884-14888
AND PART OF LOTS 364 & 14771
APRIL, 1997

I HEREBY CERTIFY THAT THIS REPLAT OF ALL OF LOTS 365-368 & 14884-14888 AND PART OF LOTS 364 & 14771 LOCATED IN THE CITY OF MASSILLON, COUNTY OF STARK AND STATE OF OHIO, REPRESENTS A SURVEY MADE BY ME WHICH BALANCES AND CLOSES, THAT THE MONUMENTS SHOWN HEREON EXIST AND THAT ALL DIMENSIONAL AND GEOMETRIC DETAILS ARE CORRECT.

HAMMONTREE & ASSOCIATES, LIMITED
RONALD P. DOHY, P.S. 6175

APRIL 3, 1997
DATE

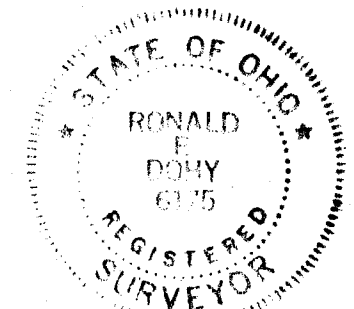

KNOW ALL MEN BY THESE PRESENTS, THAT THE UNDERSIGNED OWNERS OF THE LAND SHOWN ON THIS PLAT, DOES HEREBY ACKNOWLEDGE THE MAKING OF THE SAME TO BE THEIR FREE ACT AND DEED.

WITNESS
THE ST. GEORGE GREEK ORTHODOX CHURCH OF MASSILLON, OHIO

DATE

DATE

STATE OF OHIO
COUNTY OF STARK

BEFORE ME, A NOTARY PUBLIC, IN AND FOR SAID COUNTY AND STATE, PERSONALLY APPEARED THE ABOVE SIGNED OWNERS OF THE LAND SHOWN ON THIS PLAT, WHO ACKNOWLEDGE THAT THEY DID SIGN THE FOREGOING INSTRUMENT AND THAT IT WAS THEIR FREE ACT AND DEED ACCORDING TO LAW. IN TESTIMONY WHEREOF, I HAVE HEREUNTO SUBSCRIBED MY NAME AND AFFIXED MY SEAL AT OHIO, THIS DAY OF , 1997.

MY COMMISSION EXPIRES NOTARY PUBLIC

APPROVED BY THE CITY OF MASSILLON PLANNING COMMISSION THIS DAY OF 1997

CHAIRMAN SECRETARY

LOT NUMBERS 745
ASSIGNED BY MASSILLON CITY ENGINEER.

MASSILLON CITY ENGINEER DATE 4/10/97

ENTERED FOR TRANSFER THIS DAY OF , 19

STARK COUNTY AUDITOR

RECEIVED FOR RECORD THIS DAY OF , 19
RECORDED IN PLAT BOOK , PAGE


STARK COUNTY RECORDER

NOTES:
• PROPERTY MARKER FOUND AS NOTED
o 1/2" IRON BAR WITH H&A CAP SET

DATA USED:
TAX MAPS - MASSILLON CITY 338 & 330
ALLEY VACATION PLATS - P.B. 59, PG. 8
P.B. 59, PG. 40
REPLAT OF LOTS 1028 & 1029 - P.B. 58, PG. 9
MAP OF SURVEY - HAMMONTREE & ASSOC., DATED SEPT. 1, 1993
PLAT OF SURVEY FOR BOARD OF EDUCATION, DATED JAN. 4, 1994

DEEDS
O.R. VOL. 940 PG. 705 VOL. 2668 PG. 78
O.R. VOL. 1391 PG. 298 VOL. 1125 PG. 8

BASIS OF BEARING:
N70°00'00"E, THE NORTH LINE OF SOUTH AVE. S.E., FROM A
MAP OF SURVEY BY HAMMONTREE & ASSOC., DATED SEPT. 1, 1993

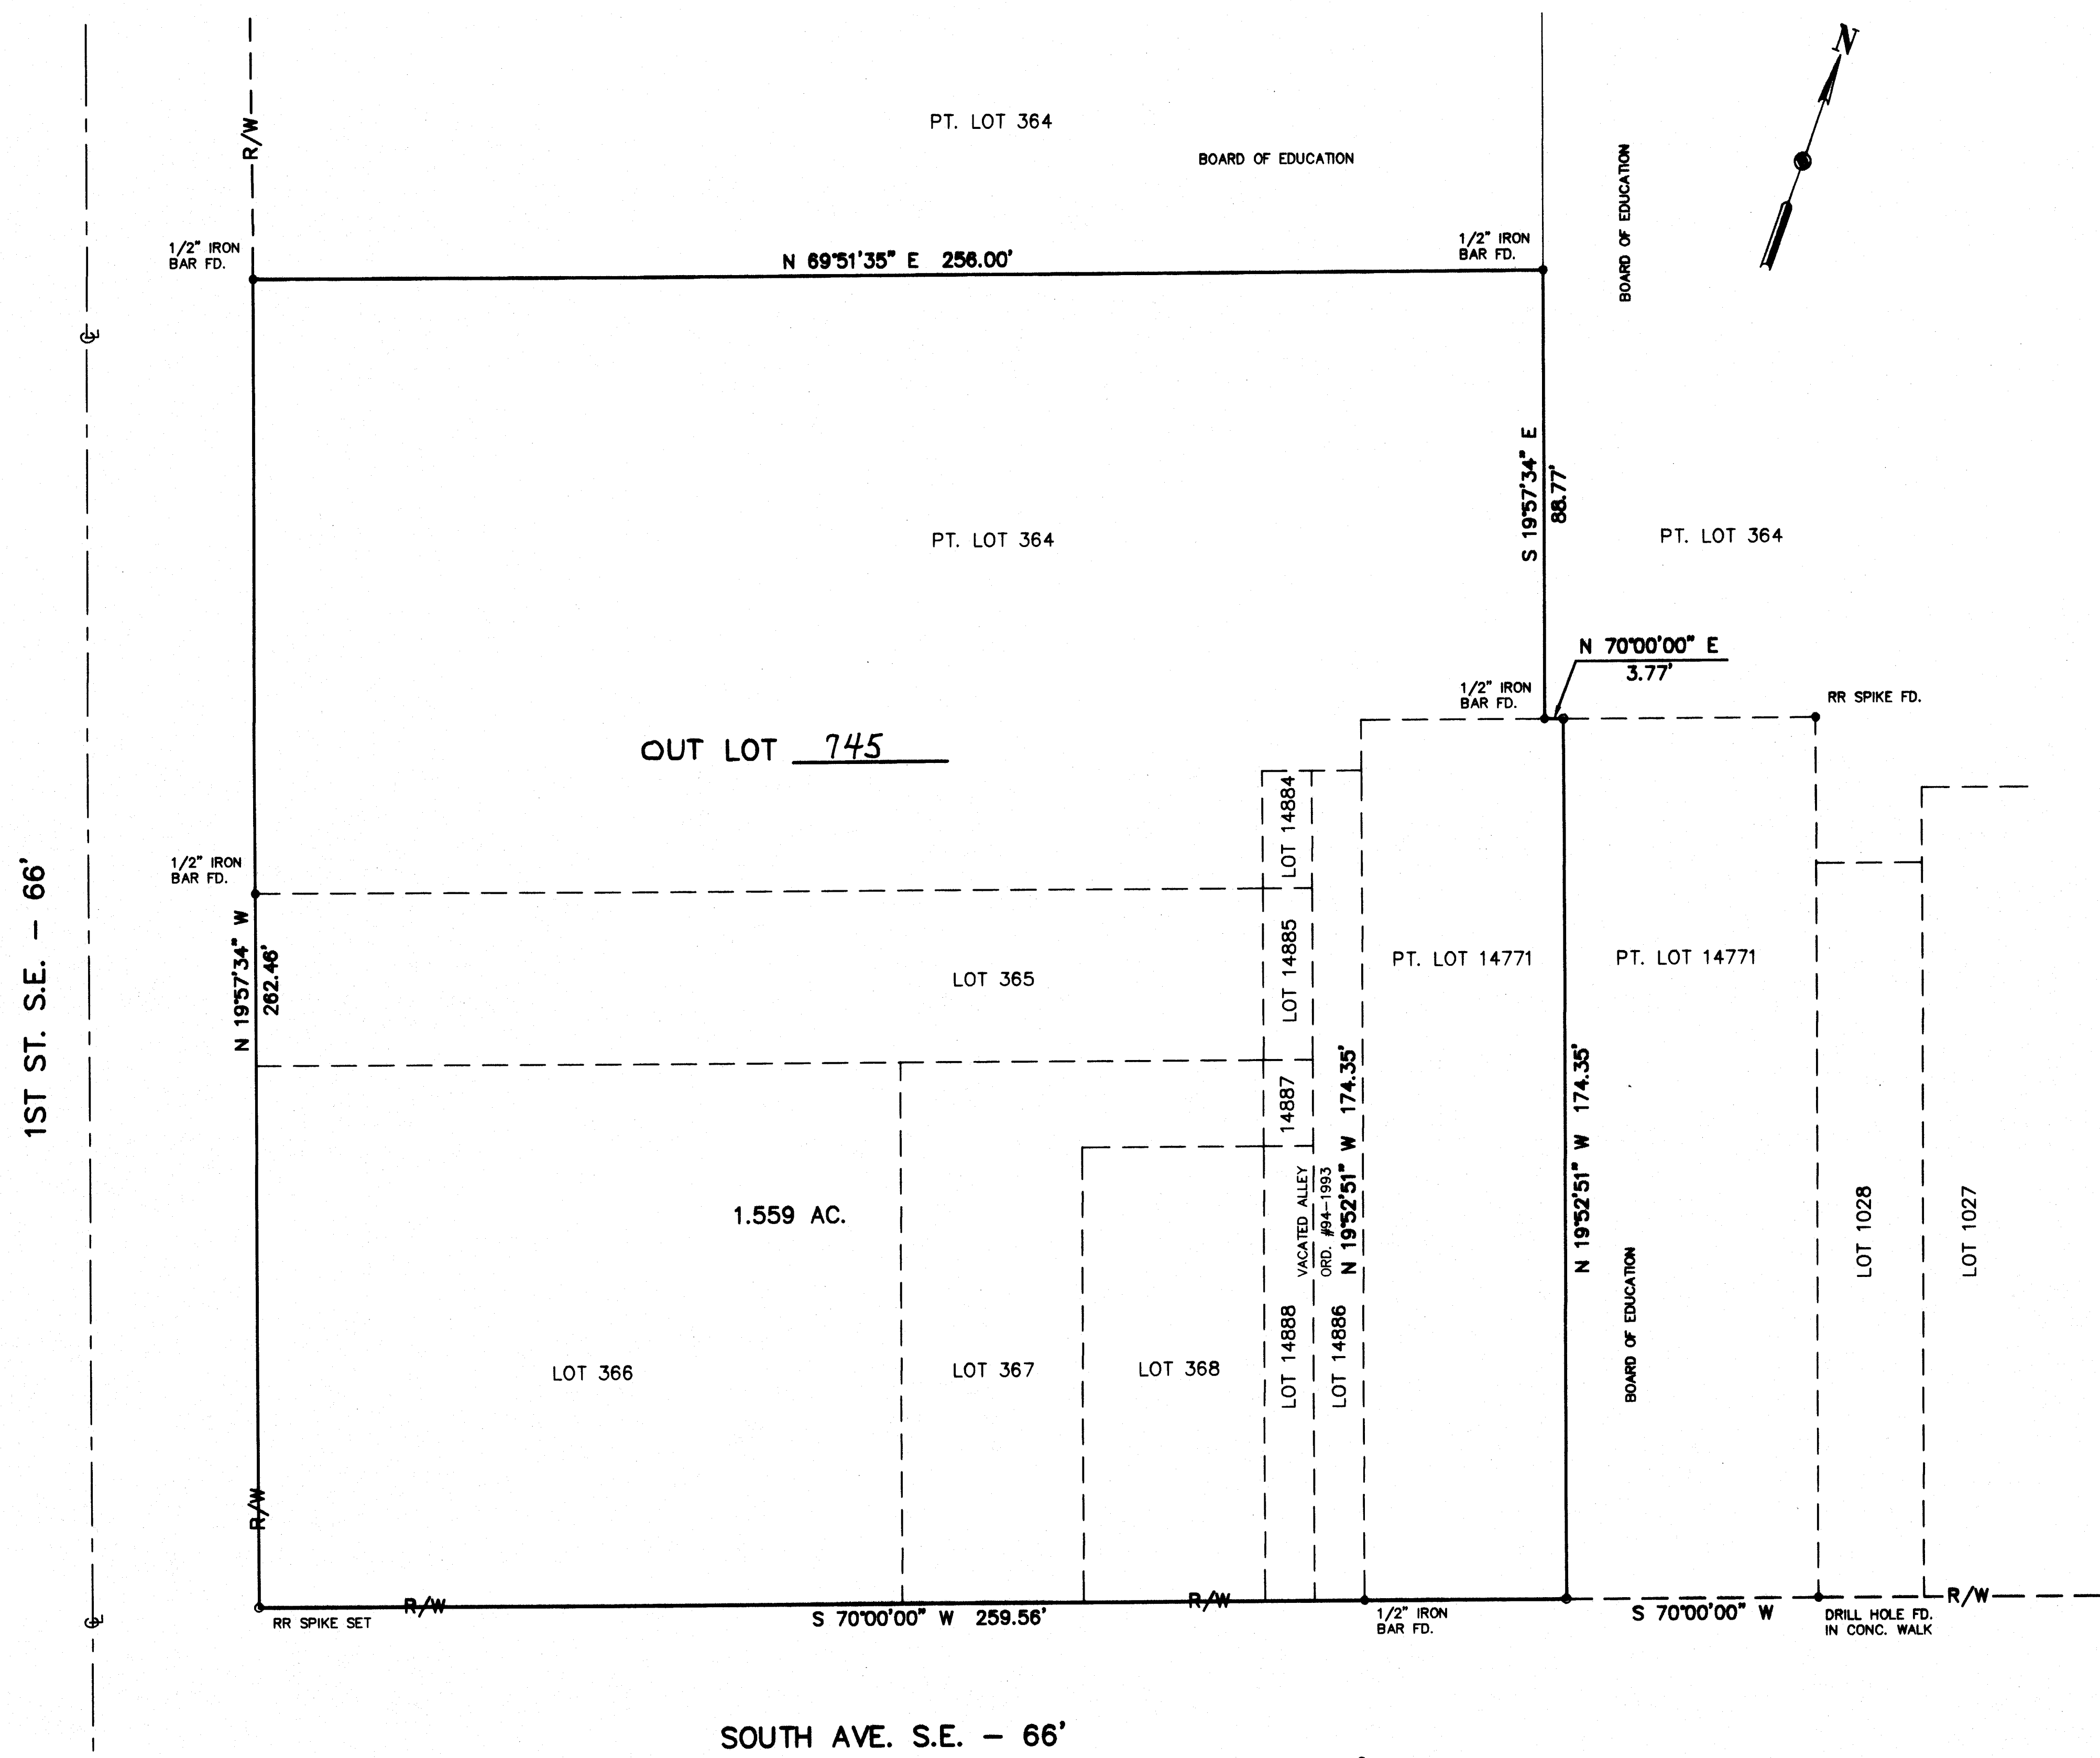

OWNER
THE ST. GEORGE GREEK ORTHODOX CHURCH OF MASSILLON, OHIO

 HAMMONTREE & ASSOCIATES, LTD. ENGINEERS, PLANNERS, SURVEYORS	CANTON OHIO 5233 STONEHAM ROAD, NORTH CANTON, OHIO 44726 PHONE: CANTON (330)/468-8877 FAX: (330)/468-8848 TOLL FREE: 1-800-764-8877	REPLAT				DESIGNED BY: _____	CHECKED BY: R.P.D.
		LOCATED IN THE CITY OF MASSILLON, COUNTY OF STARK, STATE OF OHIO				DATE: _____	DESCRIPTION: _____
		AND BEING ALL OF LOTS 365-368 & 14884-14888				DATE: _____	DESCRIPTION: _____
		AND PART OF LOTS 364 & 14771				DATE: _____	DESCRIPTION: _____
		SCALE:				REVISION BY: _____	REVISION BY: _____
		HORIZ: 1" = 20'				REVISION BY: _____	REVISION BY: _____
		F.B. 248 PAGE 72				REVISION BY: _____	REVISION BY: _____
COPYRIGHT: 1987 DATE: MARCH 1987				REVISION BY: _____	REVISION BY: _____		
J.A. Hammontree, Inc., All Rights Reserved				REVISION BY: _____	REVISION BY: _____		

REPLAT
LOCATED IN THE CITY OF MASSILLON, COUNTY OF STARK, STATE OF OHIO
AND BEING ALL OF LOTS 365-368 & 14884-14888
AND PART OF LOTS 364 & 14771

HAMMONTREE & ASSOCIATES, LTD.
ENGINEERS PLANNERS SURVEYORS
CANTON OHIO 44705
5233 STONEHAM ROAD, NORTH CANTON, OHIO 44720
PHONE: CANTON (330) 498-8817 FAX: (330) 498-8817
TOLL FREE: 1-800-344-8817