


LINCOLN HILLS ALLOTMENT No. 5

I HEREBY STATE THAT THIS PLAT OF LINCOLN HILLS ALLOTMENT No. 5 IS A TRUE AND CORRECT SURVEY MADE IN MARCH, 1997.

Dennis D. Fulk, P.S.
Registered Surveyor No. 6176

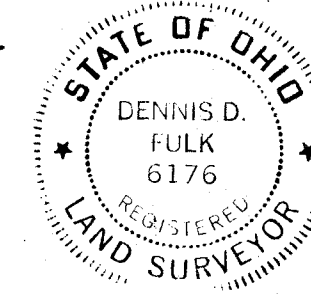

WE, THE UNDERSIGNED, BEING ALL THE OWNERS OF THE LAND, DO HEREBY APPROVE THIS PLAT AND DEDICATE THE LANDS SHOWN FOR PUBLIC USE FOREVER.

WITNESS	OWNER	DATE
<u>Dennis D. Fulk</u>	<u>Carl J. Glick</u>	<u>April 11, 1997</u>
<u>John M. Fulk</u>	<u>Thelma L. Glick</u>	<u>April 11, 1997</u>

BEING PART OF OUT LOTS 178 & 182, PART CITY LOT 14307, & PART OF 28TH ST., OF THE CITY OF MASSILLON, COUNTY OF STARK, AND STATE OF OHIO.

DEVELOPER: E. GLICK, 13015 LINCOLNWAY WEST, MASSILLON, OHIO

PREPARED BY: DENNIS D. FULK, P.S., 3444 BANYAN ST. N.W., MASSILLON, OHIO.

SCALE: 1" = 50'

DATE: MARCH, 1997



AREA IN ROADS = 0.841 A^c
AREA IN LOTS = 4.575 A^c
TOTAL AREA = 5.416 A^c (PREV. PLAT = 0.093, O.L. 182 = 5.234, O.L. 178 = 0.089)

STATE OF OHIO ss
COUNTY OF STARK

BEFORE ME, A NOTARY PUBLIC IN AND FOR SAID COUNTY AND STATE, PERSONALLY APPEARED THE ABOVE SIGNED OWNERS WHO ACKNOWLEDGED THIS SIGNING TO BE THEIR FREE ACT AND DEED.

April 11, 1997 DATE
Elizabeth Knowlton NOTARY PUBLIC
April 11, 1997

APPROVED THIS 9TH DAY OF APRIL, 1997, BY THE MASSILLON PLANNING COMMISSION.

James J. Brumley SECRETARY
Bob J. Williams CHAIRMAN

PLAT APPROVED AND LOT NUMBERS ASSIGNED AS SHOWN HEREON.

James J. Brumley CITY ENGINEER

I STATE THAT TO THE BEST OF MY KNOWLEDGE NO ENCUMBRANCES EXIST ON THE LANDS OFFERED FOR PUBLIC USE.

May 14, 1997 DATE
John D. Fanning, Jr. CITY LAW DIRECTOR

ACCEPTED BY THE COUNCIL OF THE CITY OF MASSILLON BY ORDINANCE NO. 95-1327
PASSED THIS 5TH DAY OF MAY, 1997.

David C. Smith COUNCIL PRESIDENT
Sharon Howell CLERK OF COUNCIL

ENTERED FOR TRANSFER THIS _____ DAY OF _____, 1997.

STARK COUNTY AUDITOR


RECEIVED FOR RECORD THIS _____ DAY OF _____, 1997.

RECORDED IN PLAT BOOK _____ PAGE _____.

STARK COUNTY RECORDER

NOTES:

- 1) THREE-QUARTER INCH DIAMETER IRON BARS TO BE SET AT ALL LOT CORNERS AND CURVE POINTS.
- 2) BASIS FOR BEARINGS IS N 9°32'48"E FOR EXISTING 28TH STREET N.W.
- 3) 10 FOOT PUBLIC UTILITY EASEMENTS SHOWN ARE FOR USE BY AMERITECH TELEPHONE COMPANY AND/OR OHIO EDISON POWER COMPANY.
- 4) INDICATES O.D.O.T. STANDARD MONUMENT BOX TO BE SET WITH 3/4" IRON BAR.
- 5) 3/4" IRON BARS AT ALL CORNERS OF ALLOTMENT BOUNDARY.

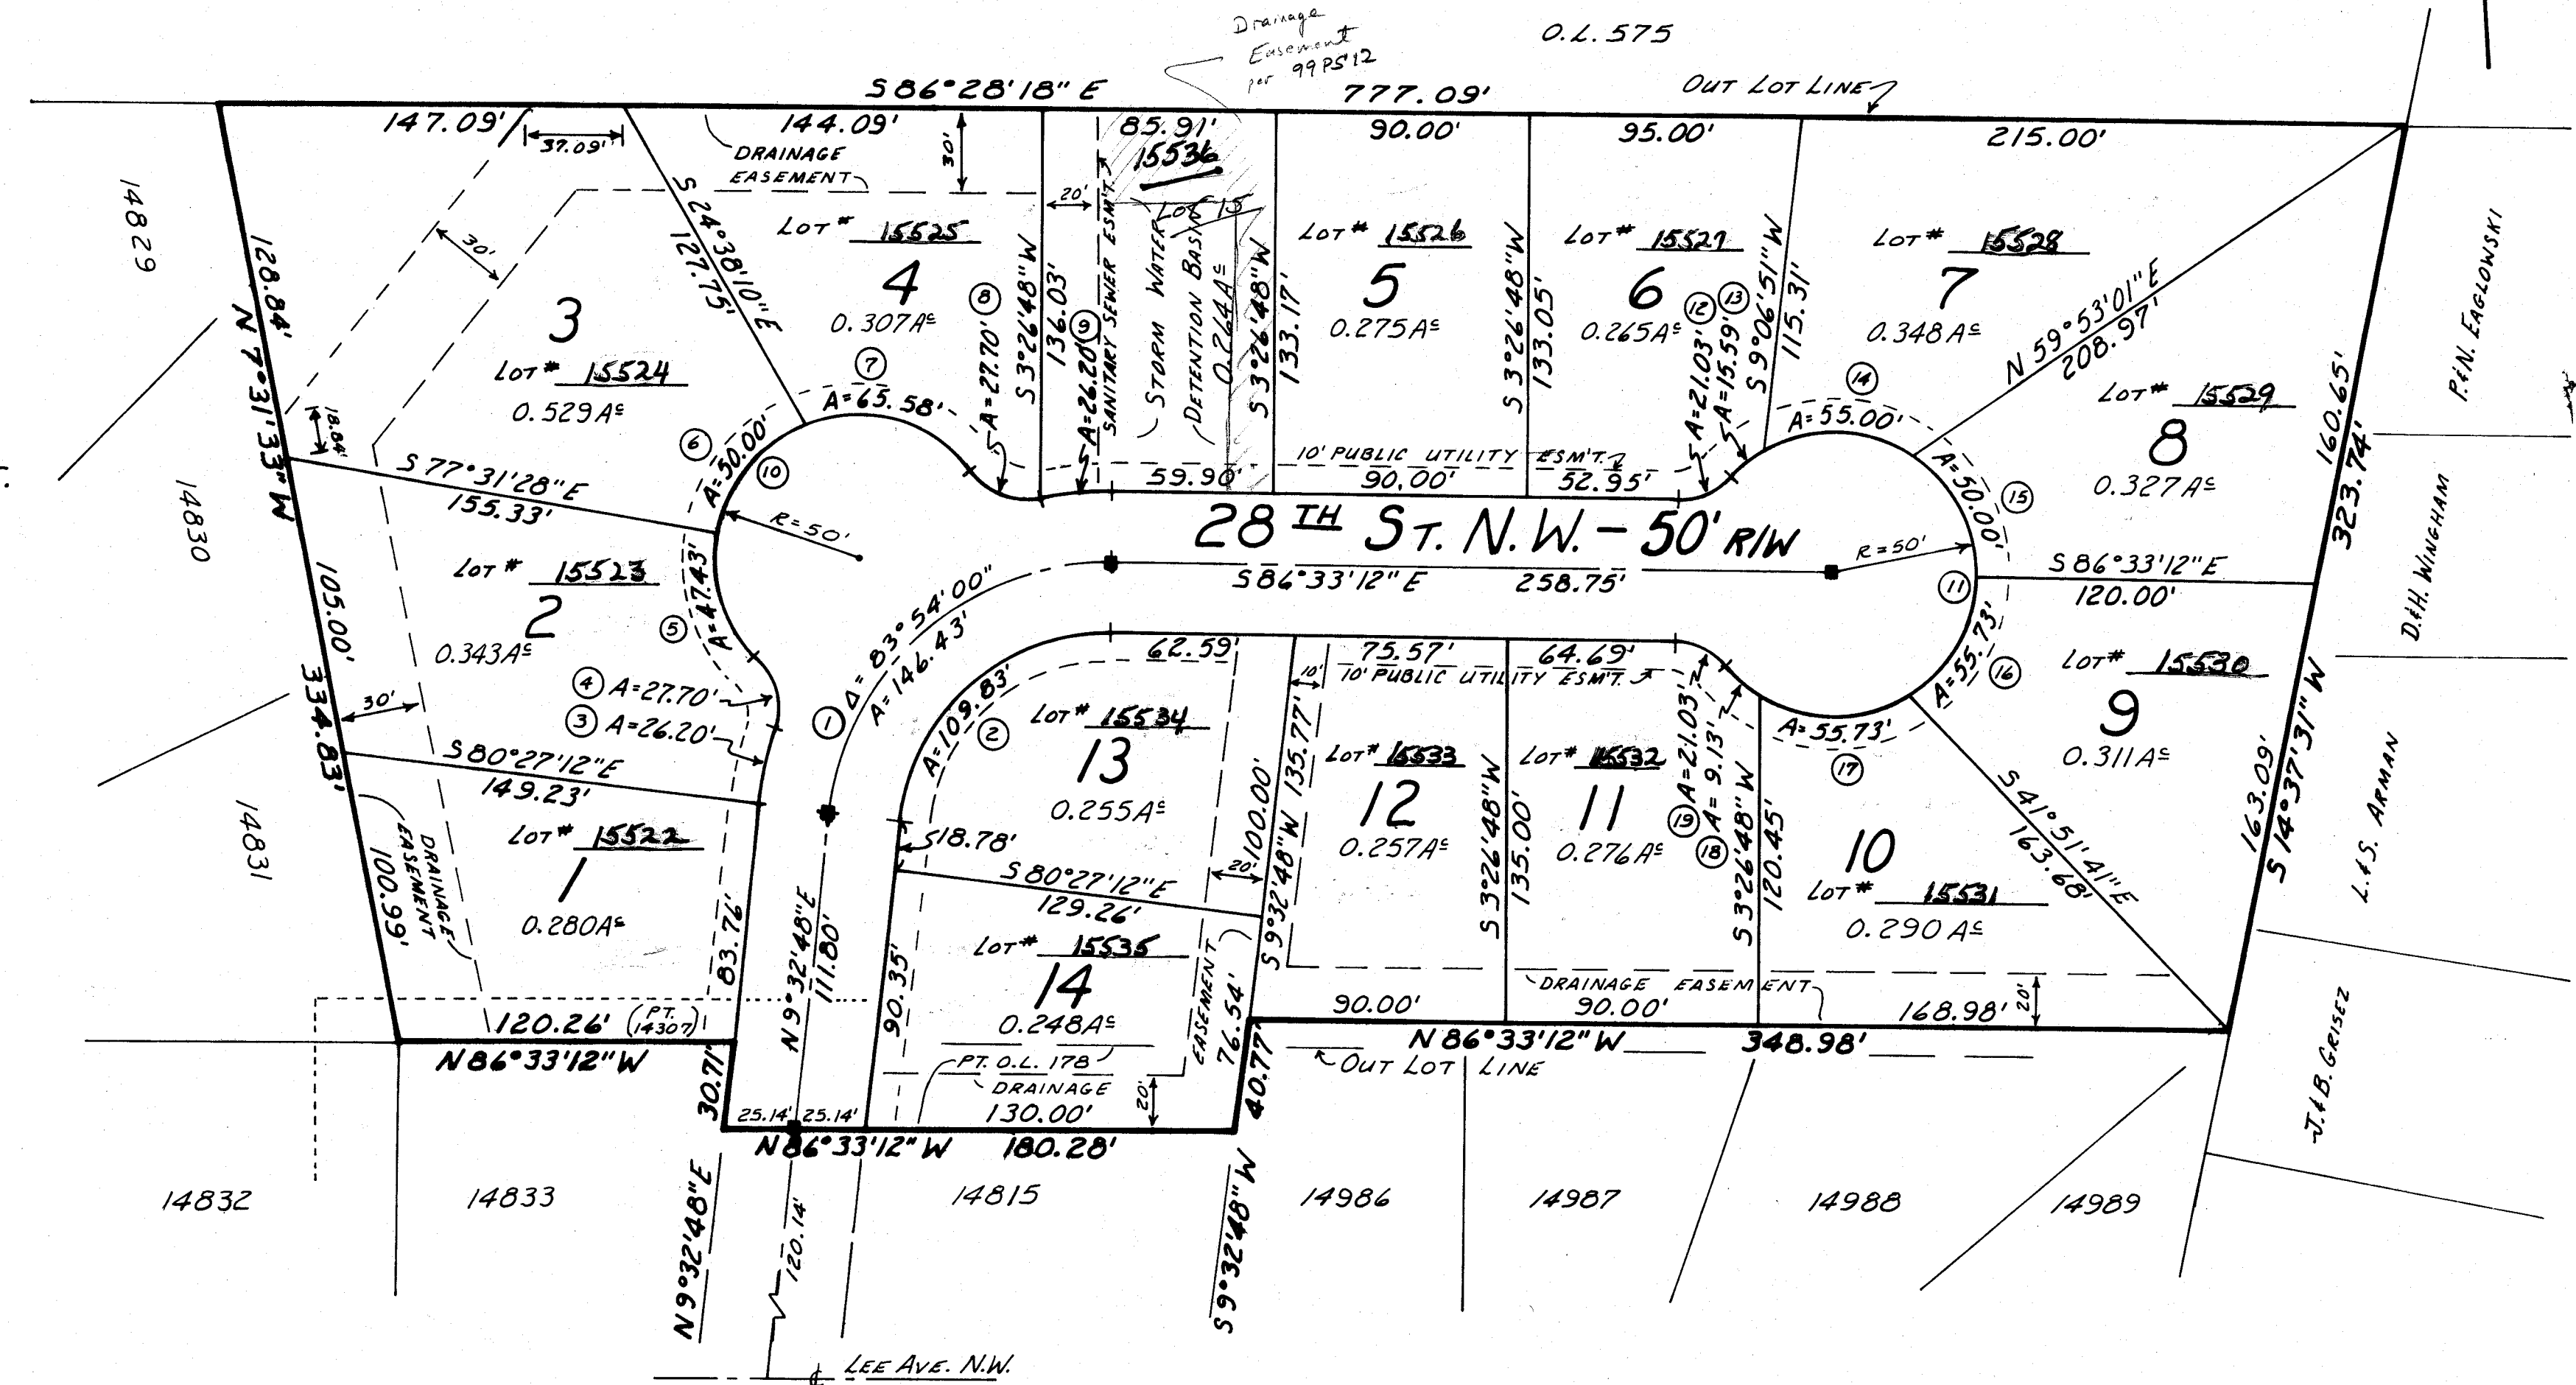


CURVE DATA

1) Δ=83°54'00"	2) Δ=63°54'00"	3) Δ=12°00'32"	4) Δ=63°28'51"	5) Δ=54°24'01"	6) Δ=57°17'42"	7) Δ=75°08'54"
R=100.00'	R=75.00'	R=125.00'	R=25.00'	R=50.00'	R=50.00'	R=50.00'
A=146.43'	A=109.83'	A=26.20'	A=27.70'	A=47.43'	A=50.00'	A=65.58'
C=133.70'	C=100.27'	C=26.15'	C=26.30'	C=45.71'	C=47.94'	C=60.98'
T=89.08'	T=67.41'	T=13.15'	T=15.47'	T=25.70'	T=27.32'	T=38.47'
8) Δ=63°28'51"	9) Δ=12°00'32"	10) Δ=186°50'37"	11) Δ=27°22'46"	12) Δ=48°11'22"	13) Δ=17°52'07"	14) Δ=63°01'31"
R=25.00'	R=125.00'	R=50.00'	R=50.00'	R=25.00'	R=50.00'	R=50.00'
A=27.70'	A=26.20'	A=163.01'	A=24.18'	A=21.03'	A=15.59'	A=55.00'
C=26.30'	C=26.15'		C=9.12'	C=20.41'	C=15.53'	C=52.27'
T=15.47'	T=13.15'		T=4.58'	T=11.18'	T=7.86'	T=30.66'
15) Δ=57°17'45"	16) Δ=63°51'52"	17) Δ=63°51'52"	18) Δ=10°27'39"	19) Δ=48°11'22"		
R=50.00'	R=50.00'	R=50.00'	R=50.00'	R=25.00'		
A=50.00'	A=55.73'	A=55.73'	A=9.13'	A=21.03'		
C=47.94'	C=52.89'	C=52.89'	C=9.12'	C=20.41'		
T=27.32'	T=31.16'	T=31.16'	T=4.58'	T=11.18'		

PLAN	SURVEYED	DATE
	NOTED	BY
	NOTED	BY
	NOTED	BY


PROFILE	SURVEYED	DATE
	NOTED	BY
	NOTED	BY
	NOTED	BY

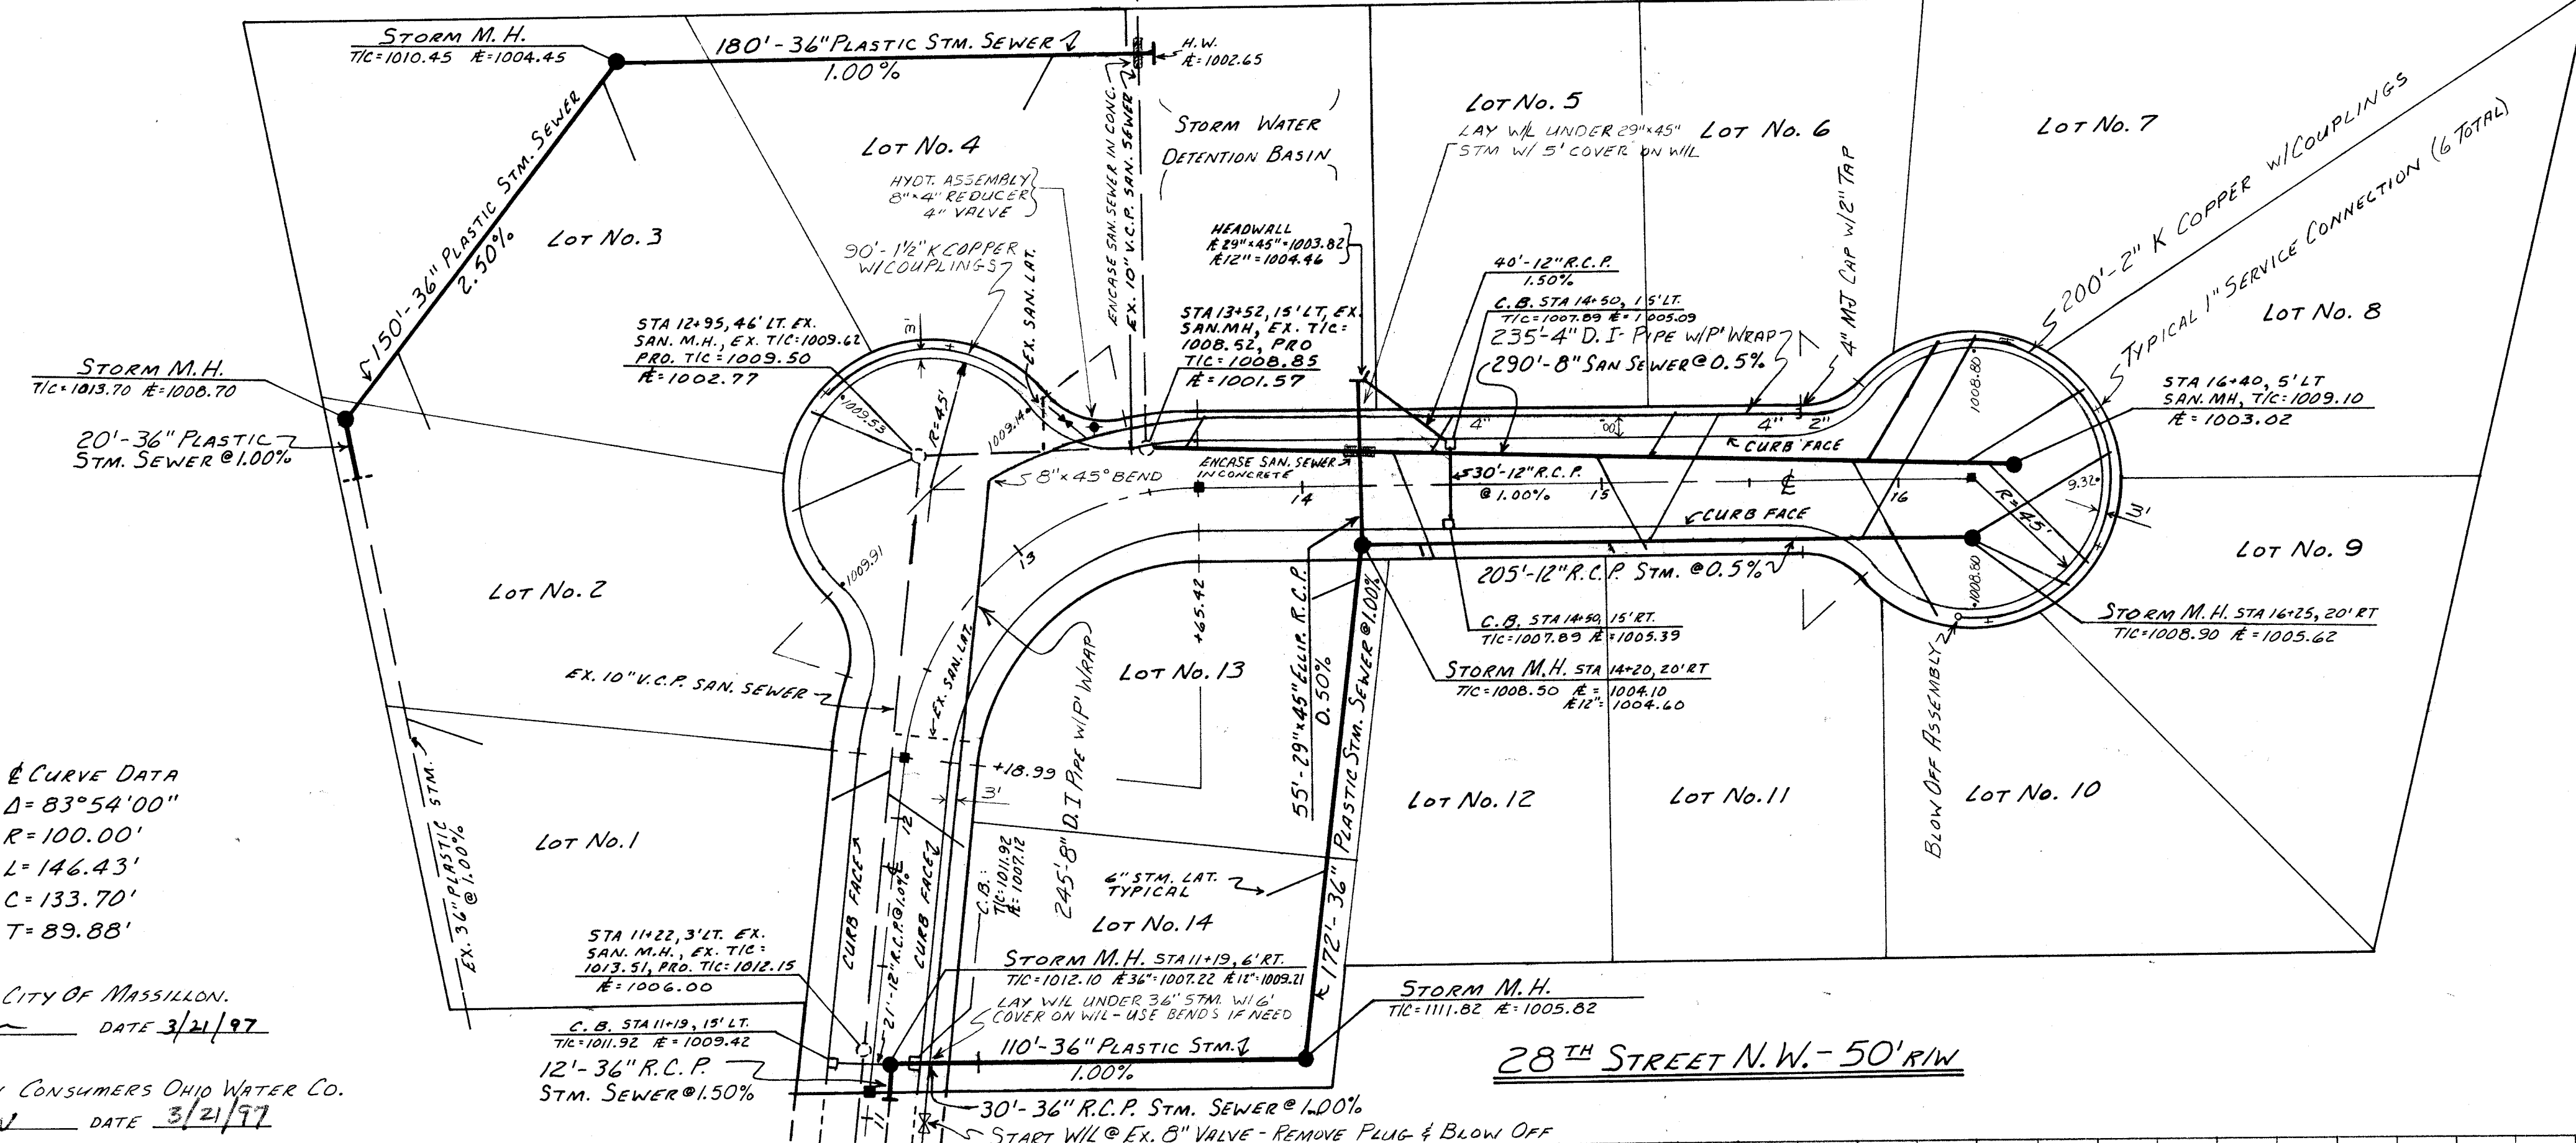


Curve Data
 $\Delta = 83^\circ 54' 00''$
 $R = 100.00'$
 $L = 146.43'$
 $C = 133.70'$
 $T = 89.88'$

Approvals:
 Sanitary Sewer Approved By City Of Massillon.
 [Signature] DATE 3/21/97
 City Engineer
 Water Service Approved By Consumers Ohio Water Co.
 [Signature] DATE 3/21/97
 District Engineer

- NOTES: Use City of Massillon Engineering Department Specifications for all Sewer, Pavement, Curb and Gutter Construction.
- CONTACT CONSUMERS OHIO WATER CO., 870-3RD ST. N.W., MASSILLON, OHIO FOR SPECIFICATIONS REGARDING ALL WATER LINE CONSTRUCTION.
 - ROOF DRAINS, FOUNDATION DRAINS, AND OTHER CLEAN WATER CONNECTIONS TO THE SANITARY SEWER ARE PROHIBITED.
 - INDICATES STANDARD O.D.O.T. MONUMENT BOX WITH 3/4" IRON BAR TO BE SET
 - SAN. SEWER ENCASEMENTS TO BE 10' LONG BY 6" THICK

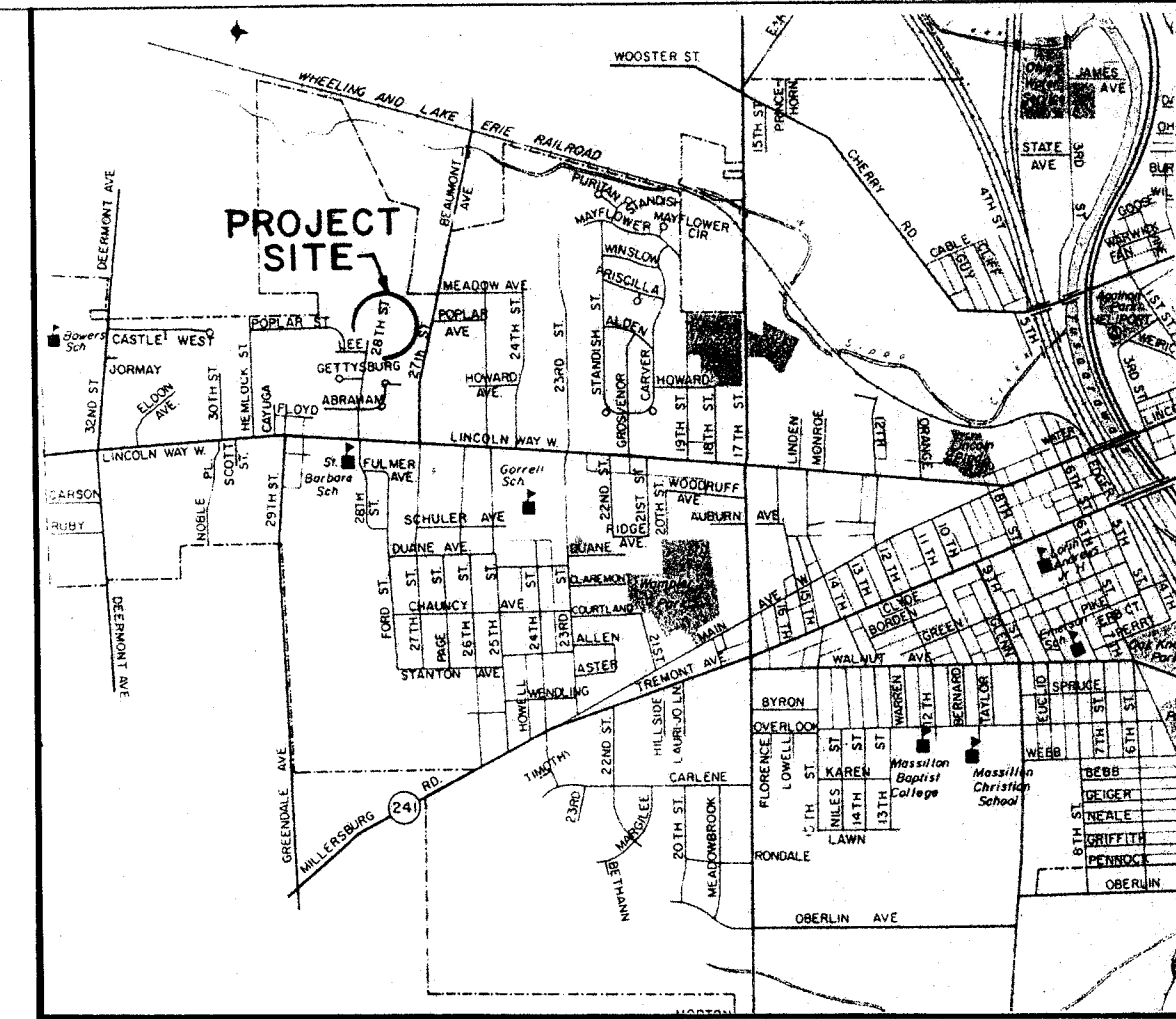

LOCATION MAP

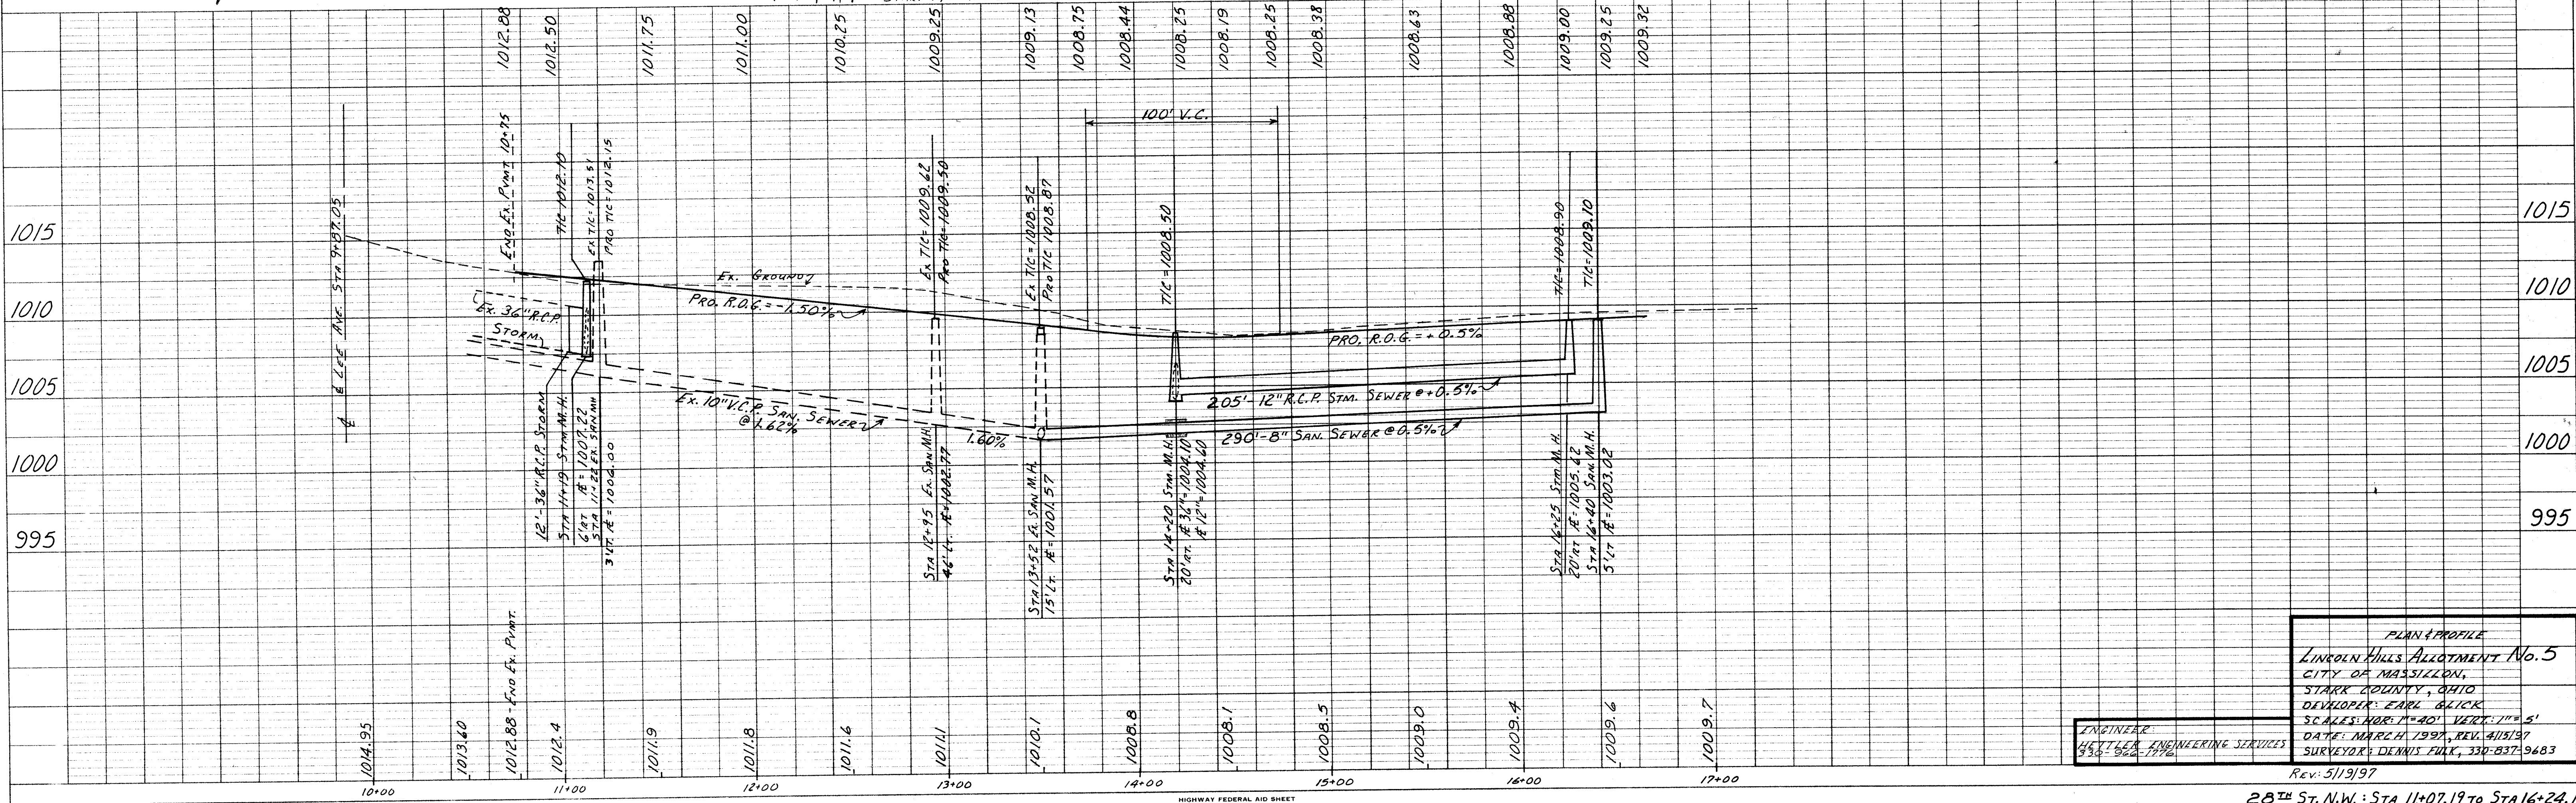

PLAN & PROFILE
 LINCOLN HILLS ALLOTMENT No. 5
 CITY OF MASSILLON,
 STARK COUNTY, OHIO
 DEVELOPER: EARL BLICK
 SCALES: HOR: 1"=40' VERT: 1"=5'
 DATES: MARCH 1997, REV. 4/15/97
 SURVEYOR: DENNIS FULF, 330-837-9683