




GI-ANTE ST. N.W. - 50' B.L. "B" & B.L. "C"


T/BACK CURB DATA
Δ = 48°11'23"
R = 35.50'
L = 29.86'

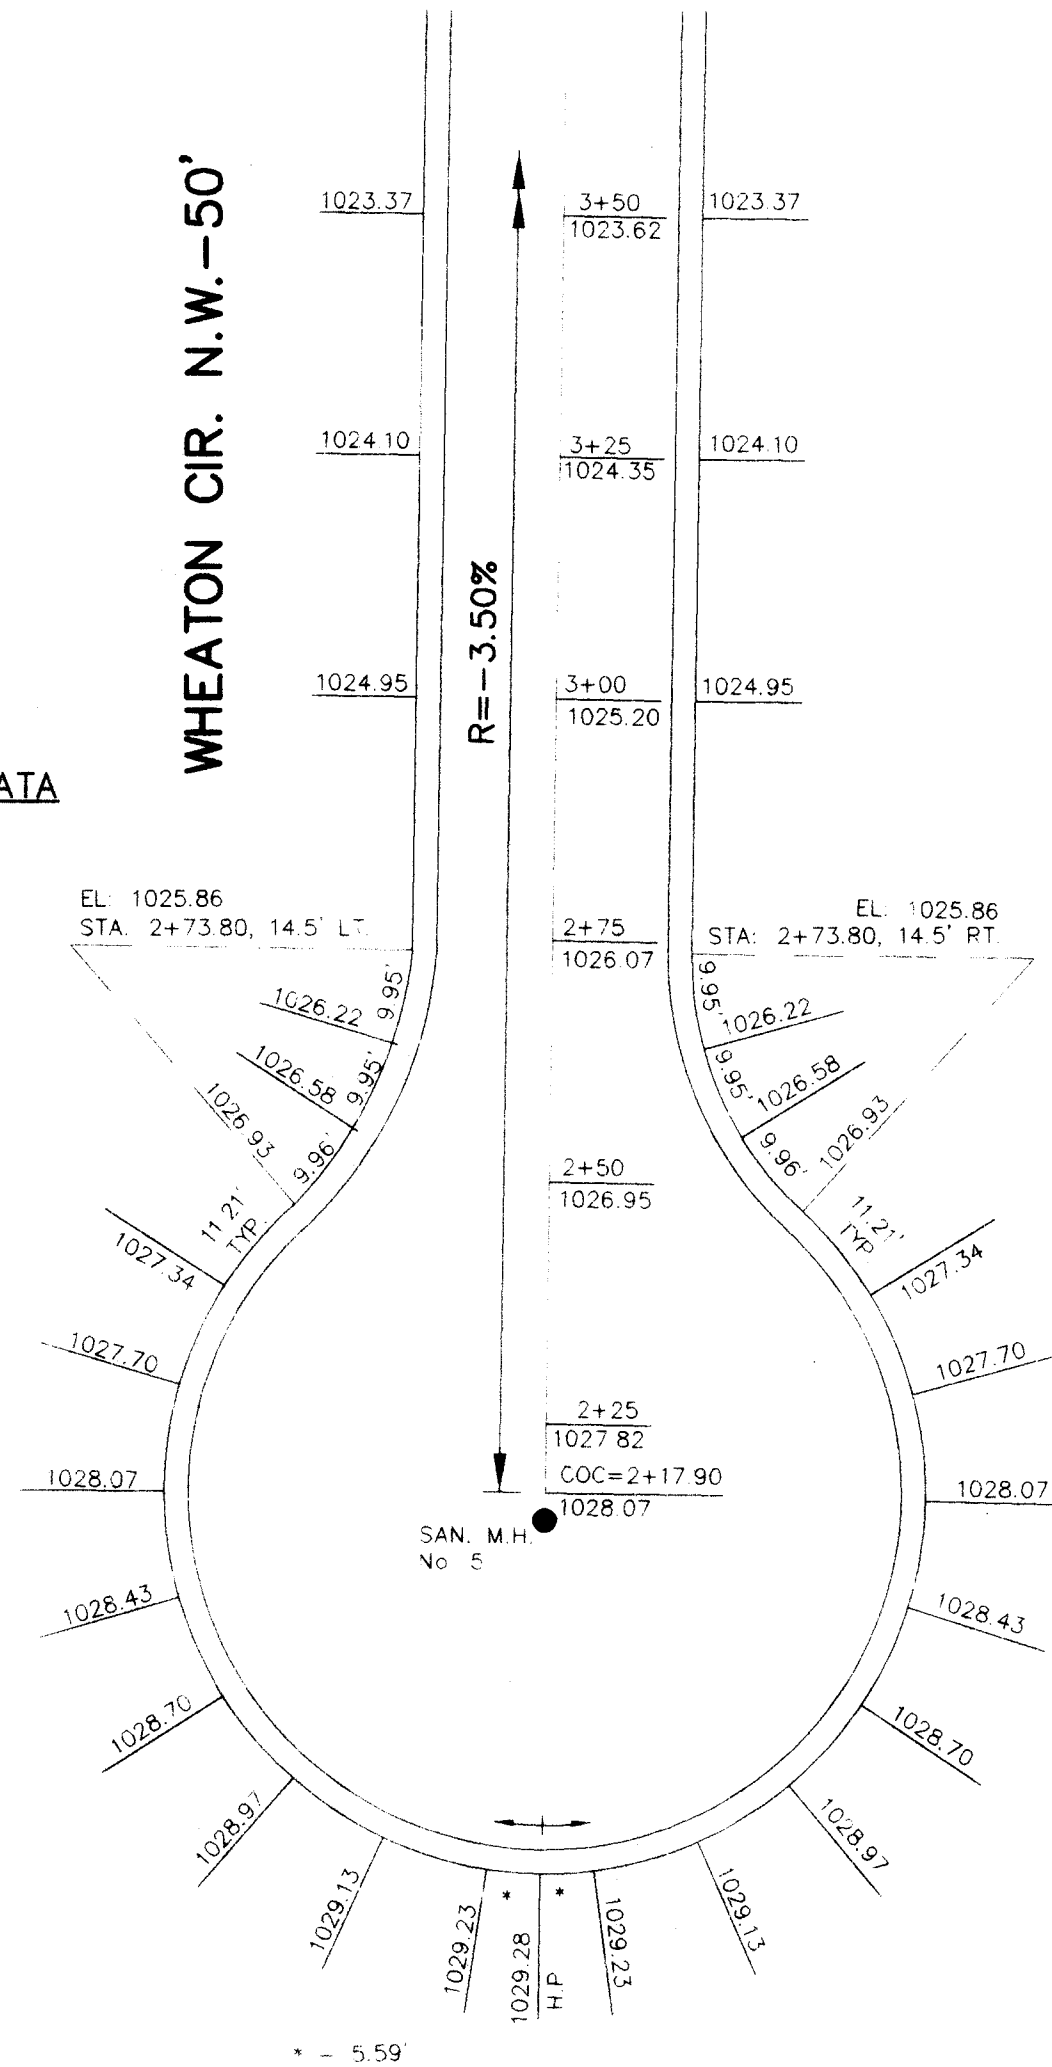

T/BACK CURB DATA
Δ = 276°22'46"
R = 39.50'
L = 190.54'

T/BACK CURB DATA
Δ = 48°11'23"
R = 35.50'
L = 29.86'

GI-ANTE ST. N.W. - 50'

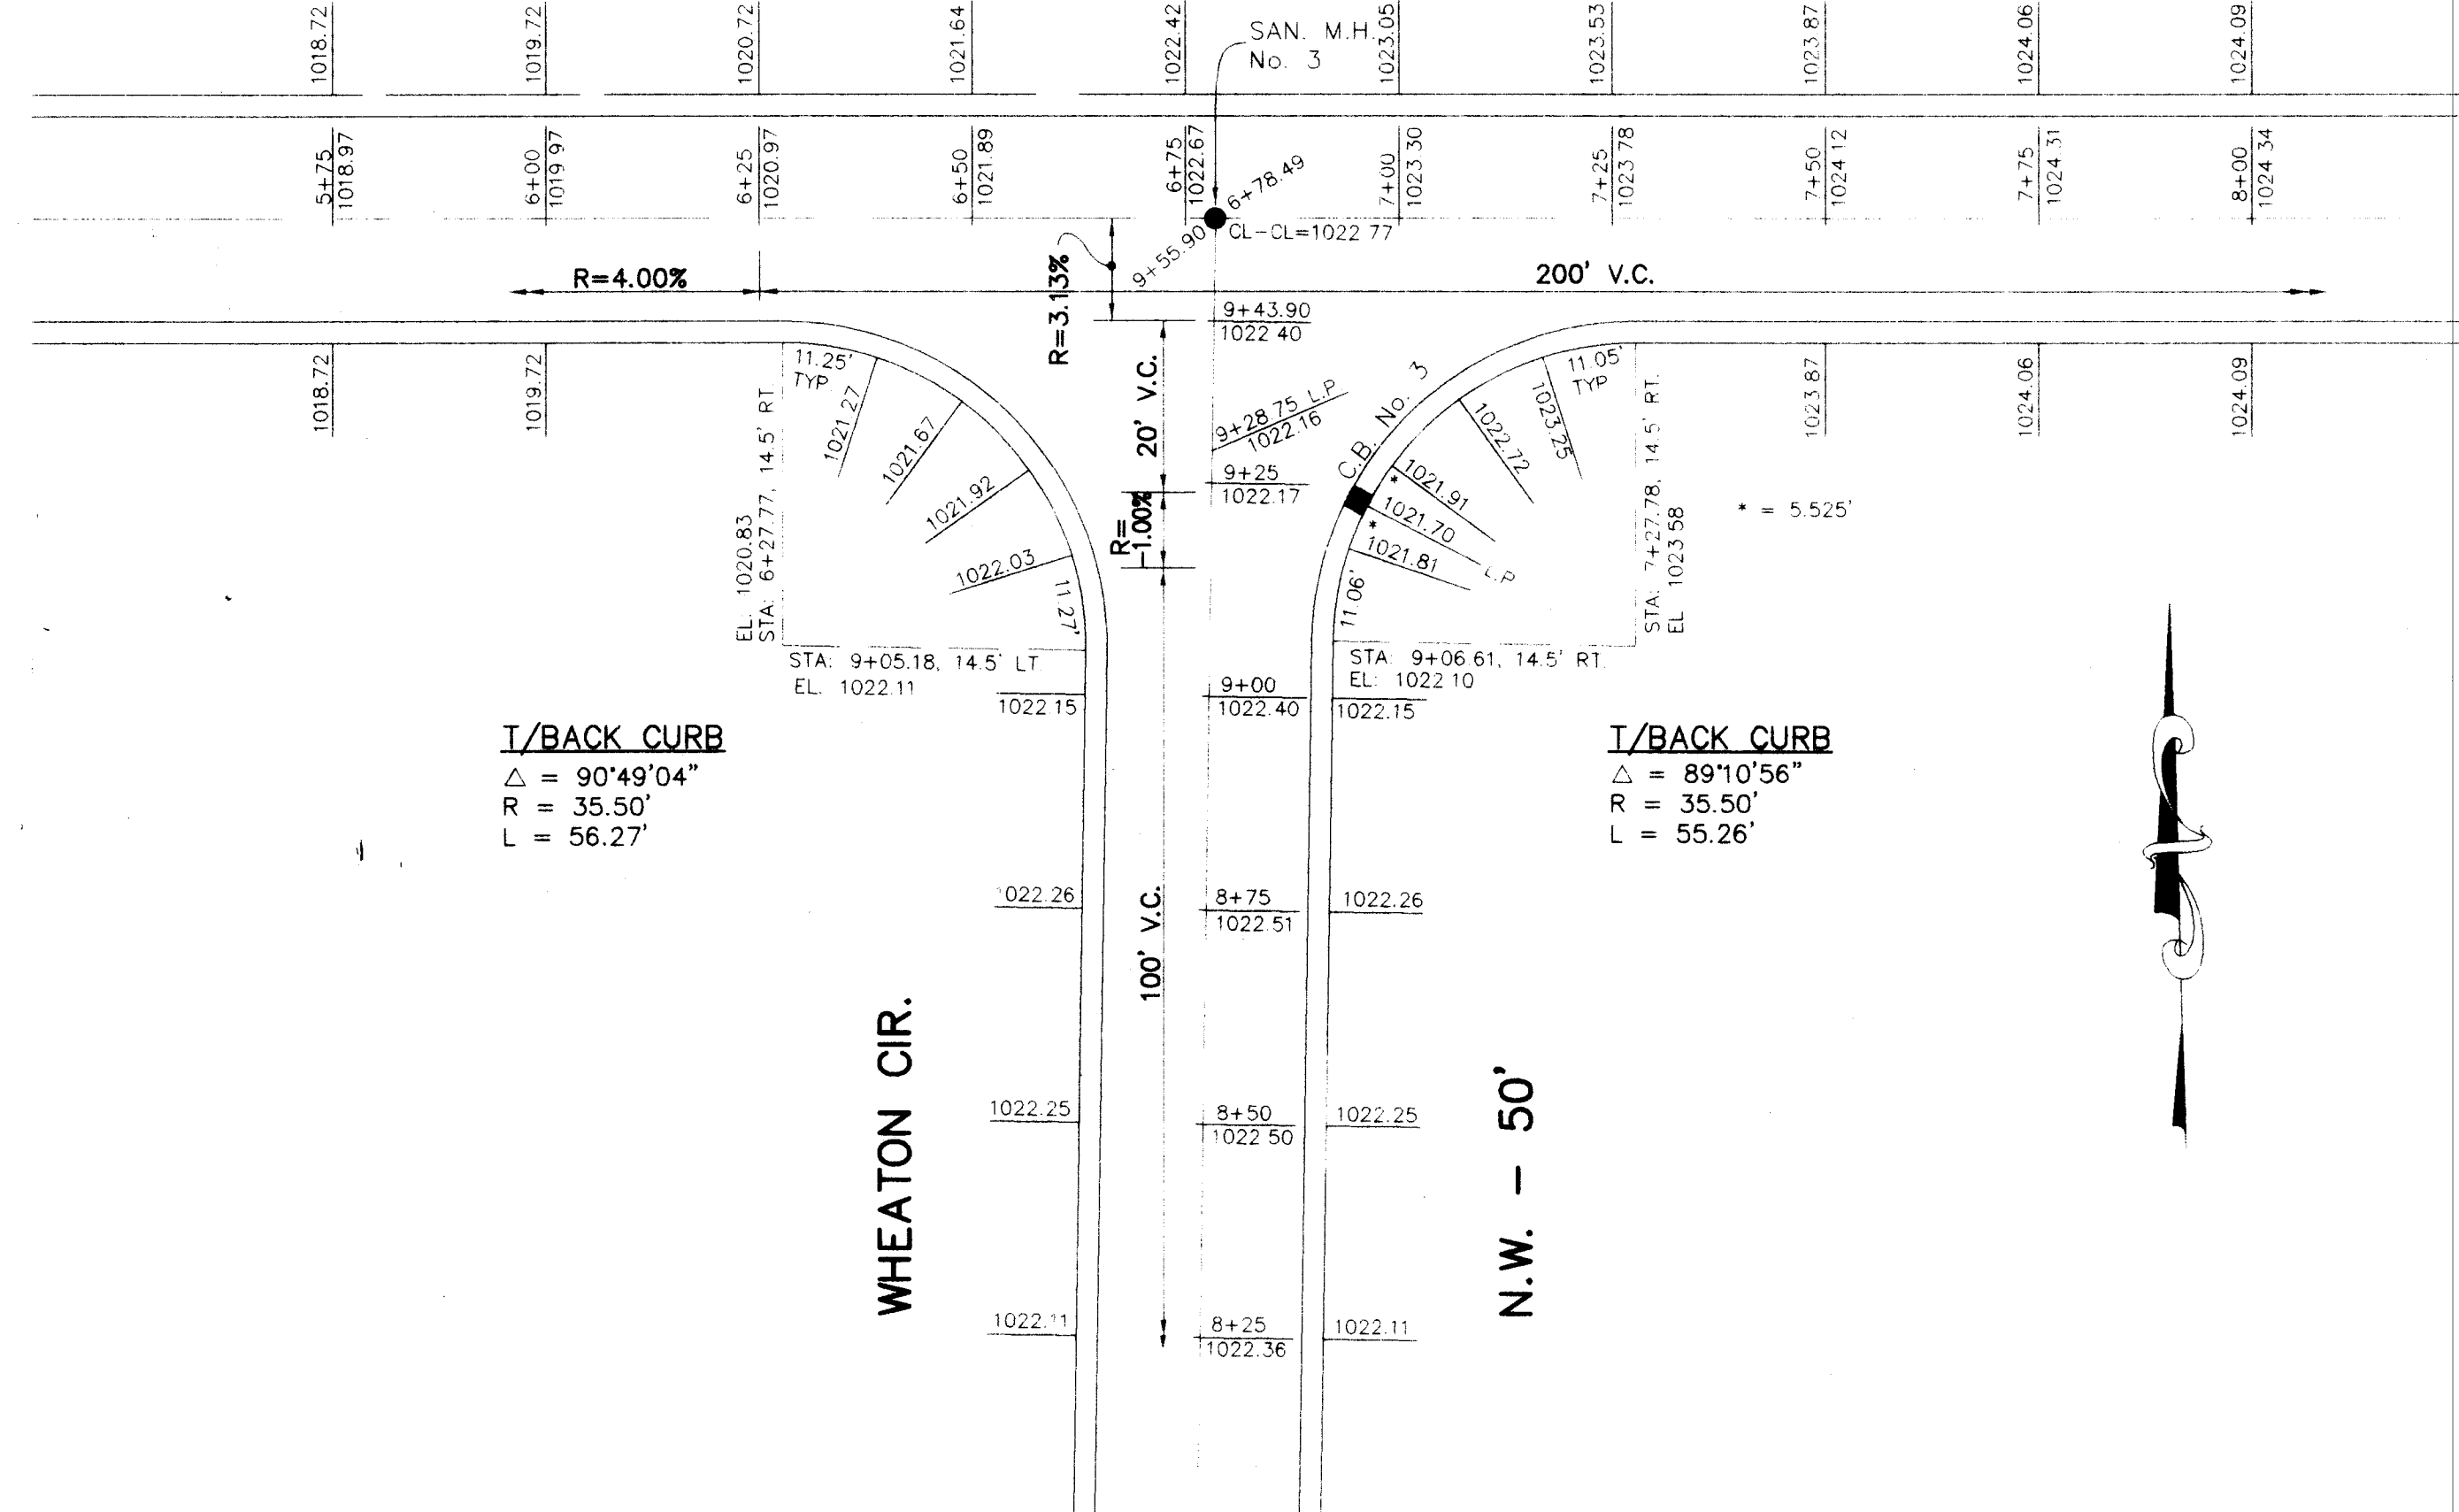

T/BACK CURB
Δ = 90°49'04"
R = 35.50'
L = 56.27'

T/BACK CURB
Δ = 89°10'56"
R = 35.50'
L = 55.26'

APPROVED BY THE STARK COUNTY SUBDIVISION ENGINEER
THIS 7th DAY OF Nov 1997
Franklin Thomas
STARK COUNTY SUBDIVISION ENGINEER