


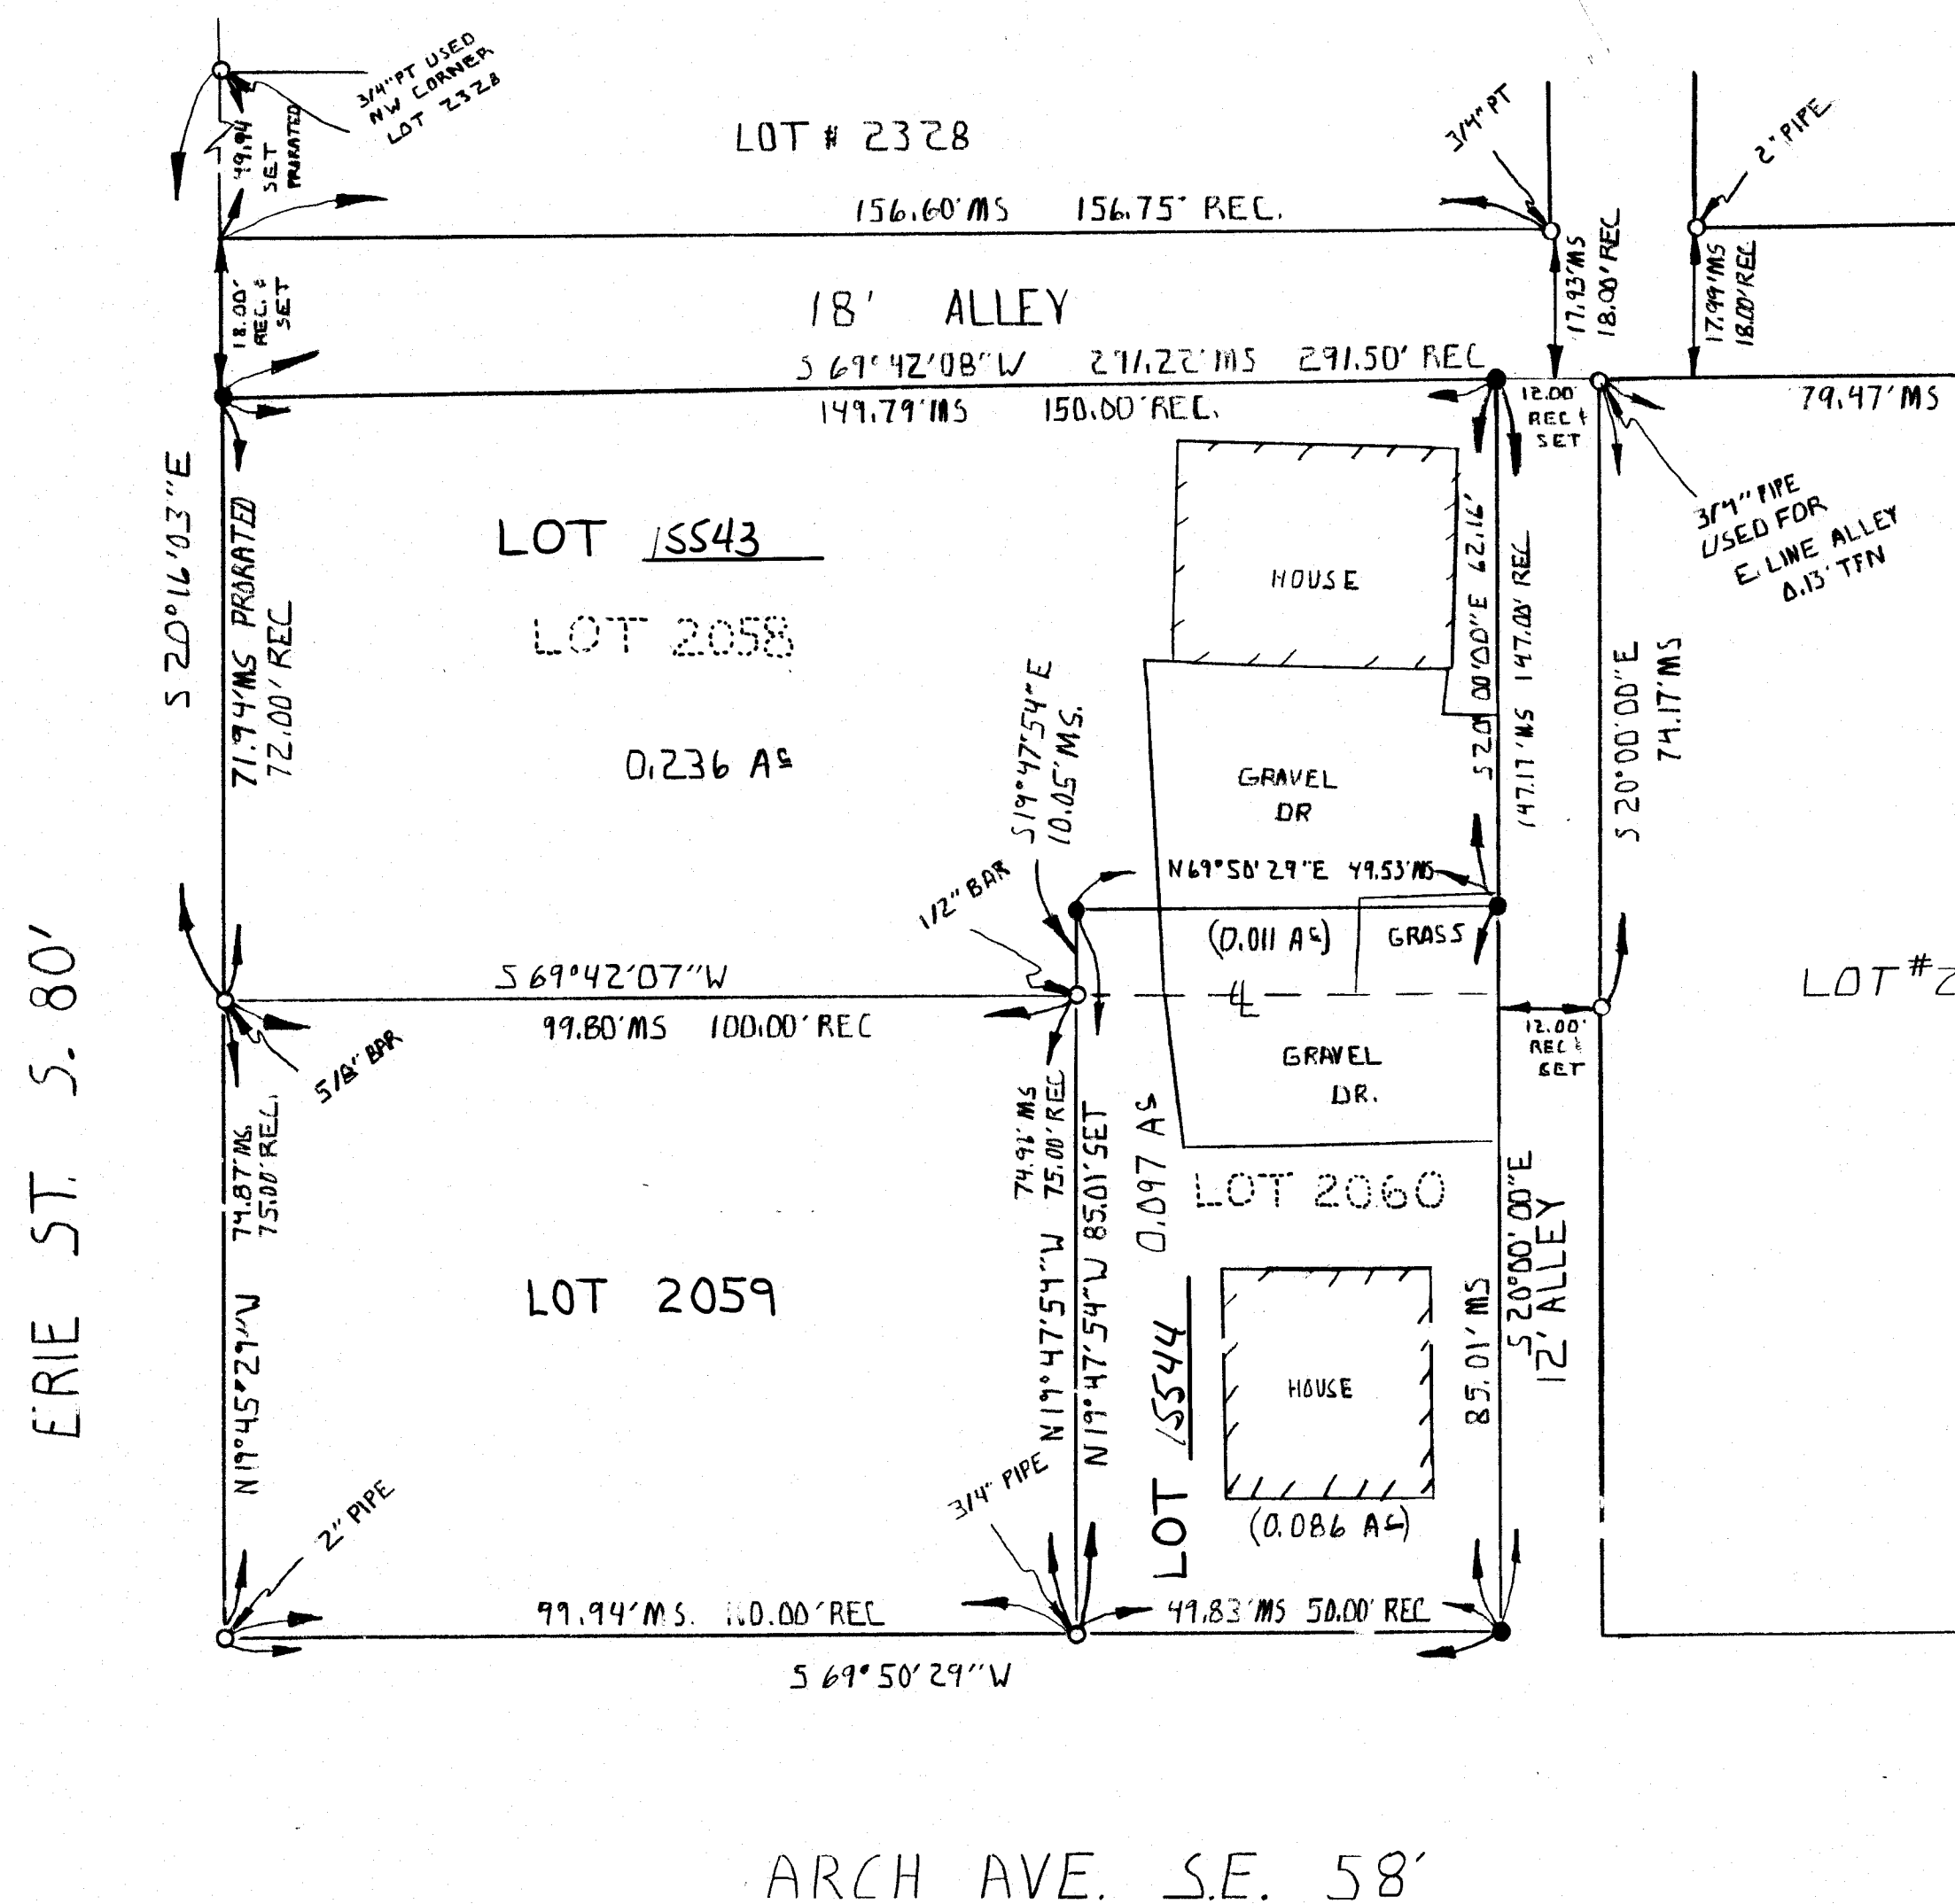

D' 20'

SCALE: 1" = 20'

LEGEND:

- = 5/8" BAR SET
- = MONUMENTATION FOUND
- MS = MEASURED
- REC = RECORD
- PT = PINCHED TOP
- 4 = LOT LINE
- TEN = TOO FAR NORTH

PERTINENT DATA:

1. DEEDS
2. TAX MAPS
3. CITY OF MASSILLON
ENGINEERS OFFICE
SURVEY

DATED 8-9-58

BASIS OF BEARING
ASSUMED N 20° 00' 00" W
EASTERLY LINE OF
LOT # 2060

ACKNOWLEDGEMENT
 KNOW ALL MEN BY THESE PRESENTS THAT WE Jeffery L. Pauley, Karen Pauley, & Michael D. Torrey
 OWNERS OF THE LAND DELINEATED ON THIS PLAT, DO HEREBY SWEAR THAT THE MAKING AND
 SIGNING OF THIS PLAT WAS MY FREE ACT AND DEED ACCORDING TO LAW.
 WITNESSES: _____ OWNERS: _____

SHING OF THIS PLAT WAS MY FREE ACT AND DEED AND I HAVE NO OTHER CLAIMS
WITNESSES:

Keith L. Davis
Keith L. Davis

James L. Andrews
JAMES L. ANDREWS

OWNERS:

Terry L. Pawley Kenneth S. Pawley
Terry L. Pawley Kenneth S. Pawley

Michael D. Torrey
Michael D. Torrey

BEFORE ME A NOTARY PUBLIC IN AND FOR SAID COUNTY DID PERSONALLY APPEAR Terry L. Pauley,
Koray Gaudley & Michael D. Torrey WHO ACKNOWLEDGED They DID SIGN THE FOREGOING
INSTRUMENT AND THAT THE SAME WAS THEIR FREE ACT AND DEED AS REQUIRED BY LAW.

I, WITNESS WHEREOF, I HERETO SET MY HAND AND SEAL THIS 21st DAY OF July, 1997

KATH L. JONES
 NOTARY PUBLIC
 MY COMMISSION EXPIRES
 Attorney at Law
 my commission has no expiration date.

PLANNING COMMISSION
 APPROVED BY THE CITY PLANNING COMMISSION AT A MEETING HELD 1/14 1999
David Wilson
 CHAIRMAN
James J. Brubaker
 SECRETARY

CITY COUNCIL
ACCEPTED BY THE CITY COUNCIL OF MASSILLON, OHIO BY ORDINANCE NO. _____ PASSED
_____, 1987
COUNCIL ACCEPTANCE NOT NECESSARY, NO STREET DEDICATION HEREON. PER SECTION
1107.3 (b), (3) CODIFIED ORD. OF MASSILLON, OHIO.

PRESIDENT CLERK

NEW LOT NUMBERS 15543 ASSIGNED BY CITY ENGINEER OF MASSILLON, OHIO.
15544 James T. Bunch
CITY ENGINEER

ENTERED FOR TRANSFER THIS _____ DAY OF _____ 1995

RECEIVED FOR RECORD THIS 4th DAY OF March 1988 AND RECORDED IN PL
BOOK 64 PAGE 78

in full
written

STATE OF OHIO
RONALD
C. HINTON
S-6270
REGISTERED
SURVEYOR

LOT 15543 CONTAINS 0.236 OF AN ACRE
IN OLD LOT 2058

LOT 15544 CONTAINS 0.011 OF AN ACRE
IN OLD LOT 2058 AND 0.086 OF AN ACRE
IN OLD LOT 2060

I HEREBY CERTIFY THAT THIS MAP REPRESENTS A SURVEY PERFORMED BY ME WHICH CONFORMS TO THE MINIMUM STANDARDS FOR BOUNDARY SURVEYS IN THE STATE OF OHIO O.A.C. 4733-37 *

Ronald C. Hinton 5-23-97
RONALD C. HINTON 5-6270

REPLAT OF LOTS 2058 AND 2060

SCALE: 1" = 20'	APPROVED BY:	DRAWN BY:
DATE: MAY, 1997		REVISED:

LOCATED IN THE CITY OF MASSILLON
LOTS 2058 & 2060

RONALD L. HINTON	S-6270	DRAWING NUMBER PAULEY
1315 GREEN FIELD AVE. S.W.		
CANTON, OHIO 44706	(330) 452-9070	

SD 532 A^cN^o 3379