

I hereby certify this survey and subdivision to be correct.
Rice & Coffin
CIVIL ENGINEER.

We acknowledge this plat and allotment to be our own free act and deed and dedicate all streets and alleys for public use.

WITNESSED

STATE OF OHIO, COUNTY OF STARK, SS
Signed and acknowledged before me the undersigned authority in and for said county. In testimony whereof I hereunto set my hand and official seal at Massillon Ohio, this 23 day of August 1923.
NOTARY PUBLIC.

Approved and accepted by the Council of the city of
Massillon, this 23 day of Oct 1923.


Signed [Signature]
City Clerk

Approved and accepted by PLATTING COMMISSIONER of
Massillon, this 21 day of June 1923.

J.D. Reese

Approved Oct 23 1923

C.E. Rice
City Engineer.

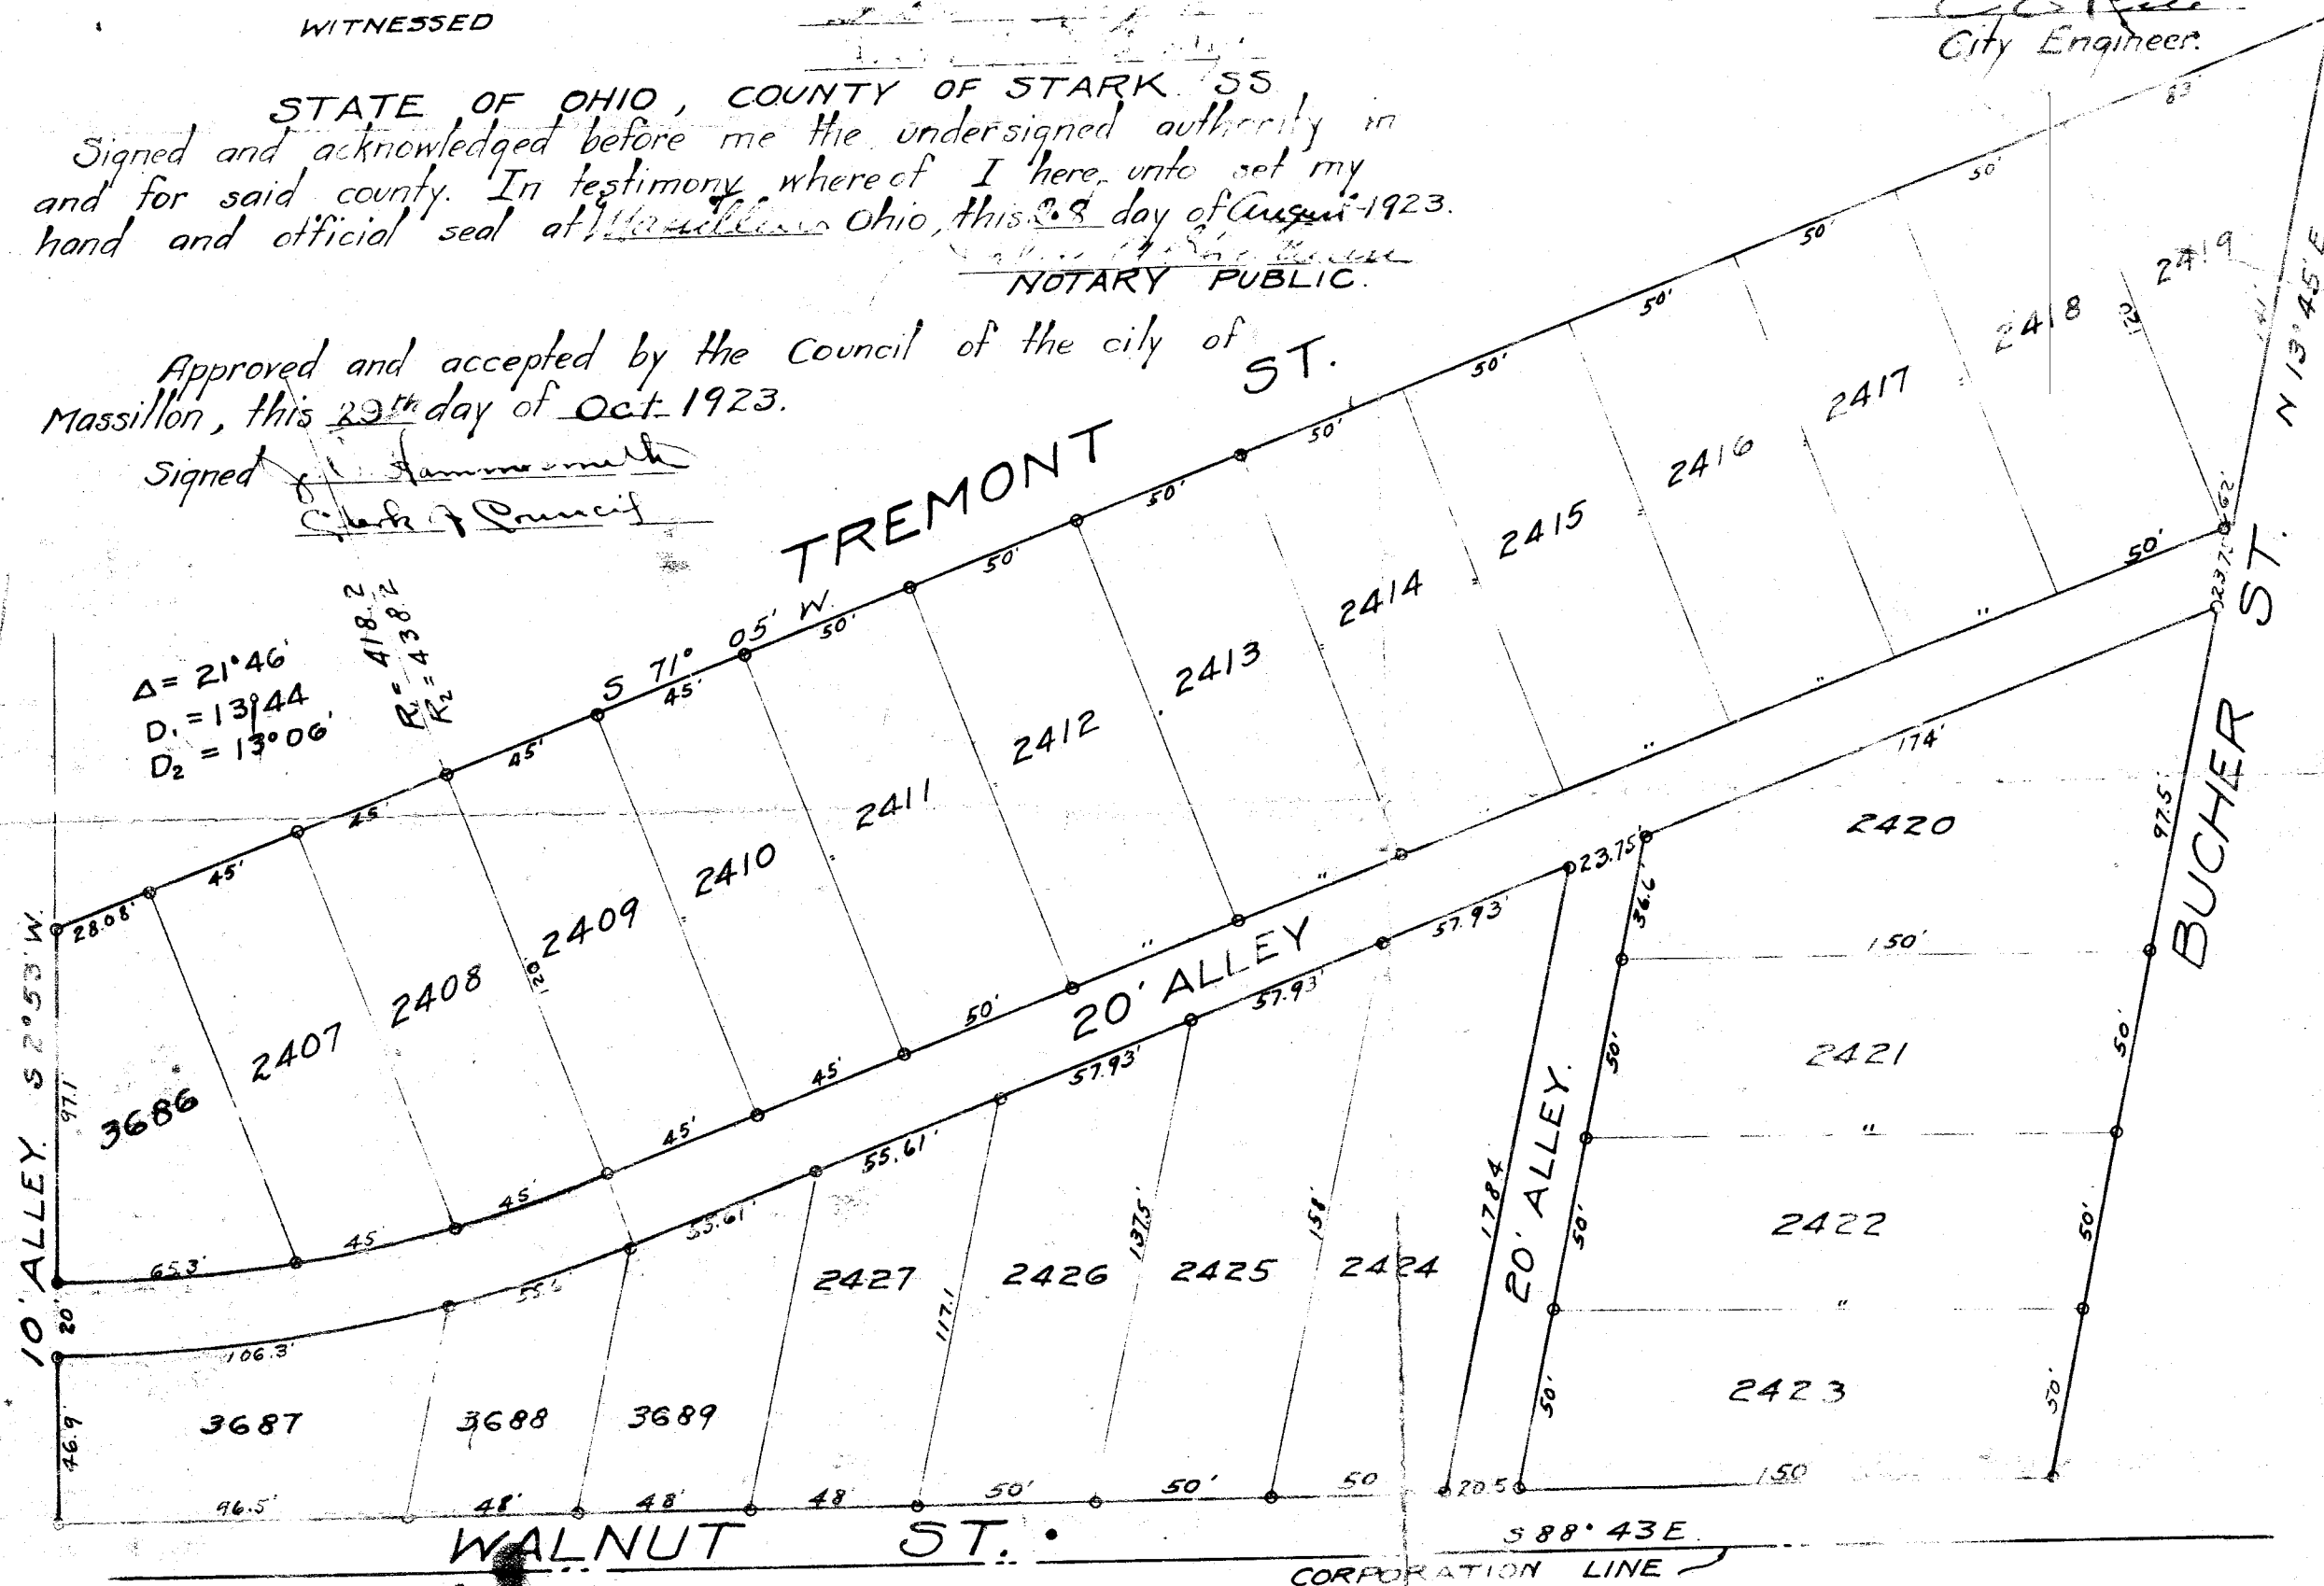

Transferred this day of 1923

Received for record this day of 1923
COUNTY AUDITOR

Recorded in plat book no. page
COUNTY RECORDER.

NOTE: Original plat recorded in plat book no. 4 page 9.

CITY OF MASSILLON, OHIO.		
AMENDED PLAT OF LIMBACH'S ADDITION CITY OF MASSILLON, OHIO.		
APPROVED -	DEPT OF PUBLIC SERVICE ENGINEERING DIVISION	
DR BY <u>ERC</u> CK BY	SCALE: VERT HOR: 1"=50'	JUNE 14, 1923

SD:59