


W

HEPPERT'S SUB-DIVISION
 OF PART OF O. L. 16 OF EARL'S OUT-LOTS
 TO MASSILLON-OHIO.
 IN THE
WEST FRACTIONAL SECTION 6, T-10, R-9.
STARK CO.- OHIO.
 SCALE 1" = 60'

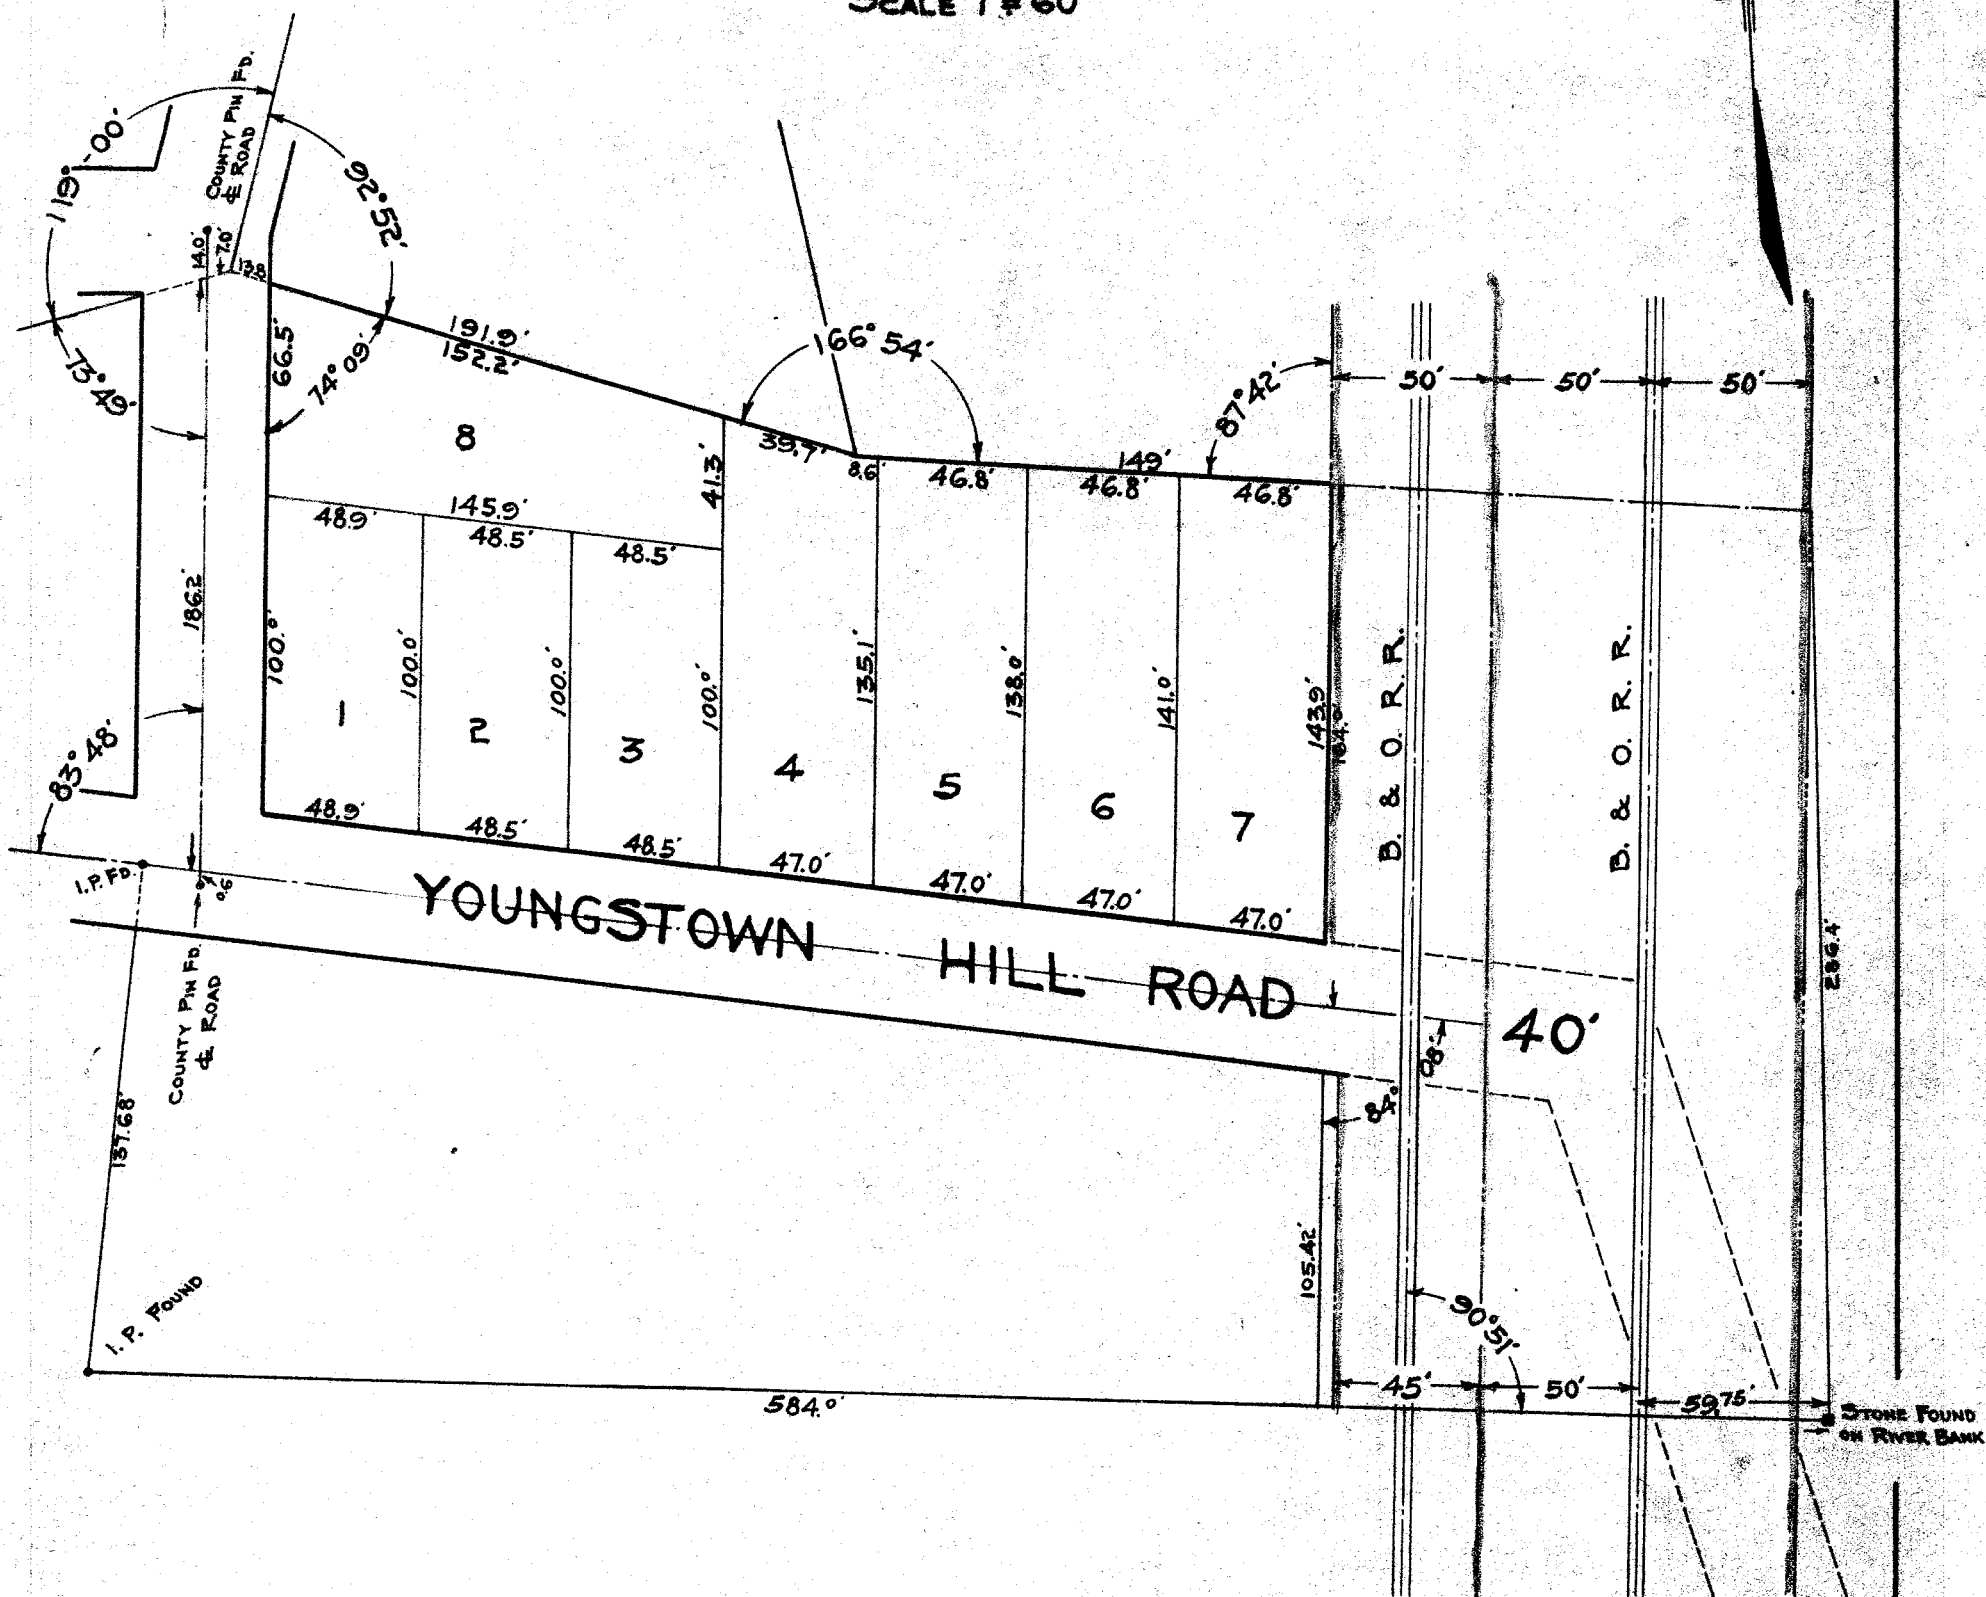

I HEREBY CERTIFY THAT THE ADJOINING IS A CORRECT
 PLAT HEPPERT'S SUB-DIVISION OF PART OF O. L. 16 OF
 EARL'S OUT-LOTS TO MASSILLON, OHIO IN THE WEST
 FRACTIONAL SECTION 6, T-10, R-9. STARK COUNTY,
 STATE OF OHIO, AS SURVEYED AND PLATTED BY ME ON
 JUNE 11TH, 1921.

Earl S. Fiscus.
 SURVEYOR.

KNOW ALL MEN BY THESE PRESENTS, THAT WE, THE
 UNDERSIGNED OWNERS OF THE LAND DELINEATED ON THE
 ADJOINING PLAT HEREBY ACKNOWLEDGE THE MAKING OF
 THE SAME TO BE OUR FREE ACT AND DEED AND WE DO
 HEREBY DEDICATE THE STREETS AND PLACES SHOWN
 THEREON TO THE PUBLIC USE FOREVER.

IN WITNESS WHEREOF WE HAVE HEREUNTO SET
 OUR HANDS THIS 23RD DAY OF JUNE, 1921.

WITNESS:

L. D. Keeney
Earl S. Fiscus

George Heppert
Rosa Heppert
 OWNERS.

APPROVED AND ACCEPTED BY THE PLANNING COMMISSION
 THIS 27TH DAY OF JUNE 1921.

Frank B. Jones PRESIDENT. Howard D. Orwall SECRETARY.

STATE OF OHIO } as
 COUNTY OF STARK }

BEFORE ME, A NOTARY PUBLIC IN AND FOR SAID COUNTY,
 PERSONALLY APPEARED GEORGE HEPPERT AND ROSA HEPPERT
 WHO ACKNOWLEDGED THAT THEY DID SIGN THE FOREGOING
 INSTRUMENT AND THAT THE SAME IS THEIR FREE ACT AND
 DEED AS REQUIRED BY LAW.

IN WITNESS WHEREOF, I HEREUNTO SET MY HAND
 AND OFFICIAL SEAL THIS 23RD DAY OF JUNE, 1921.

Joshua L. Jones
 NOTARY PUBLIC.

RECEIVED AND RECOMMENDED FOR ACCEPTANCE THIS
24TH DAY OF JUNE, 1921.

Howard D. Orwall
 CITY CIVIL ENGINEER.

ENTERED FOR TRANSFER THIS _____ DAY OF _____, 1921.

 COUNTY AUDITOR.

RECEIVED FOR RECORD THIS _____ DAY OF _____, 1921.
 RECORDED IN PLAT RECORD NO. _____ PAGE _____, THIS _____
 DAY OF _____, 1921.

 COUNTY RECORDER.

JONES & FISCUS - CIVIL ENGINEERS
 NEW FILL BLOCK - MASSILLON, O.

- PLAT OF -
 HEPPERTS SUBDIVISION - MASSILLON, OHIO

50-6 FILE NO. 506
 ACCESS NO. 30.