



KORMAN HEIGHTS ADDITION No. 2.

TO THE CITY OF MASSILLON, O.

BEING A SUBDIVISION OF PART LOTS 265 AND 266

SCALE 1"=50'

JULY 20, 1923.

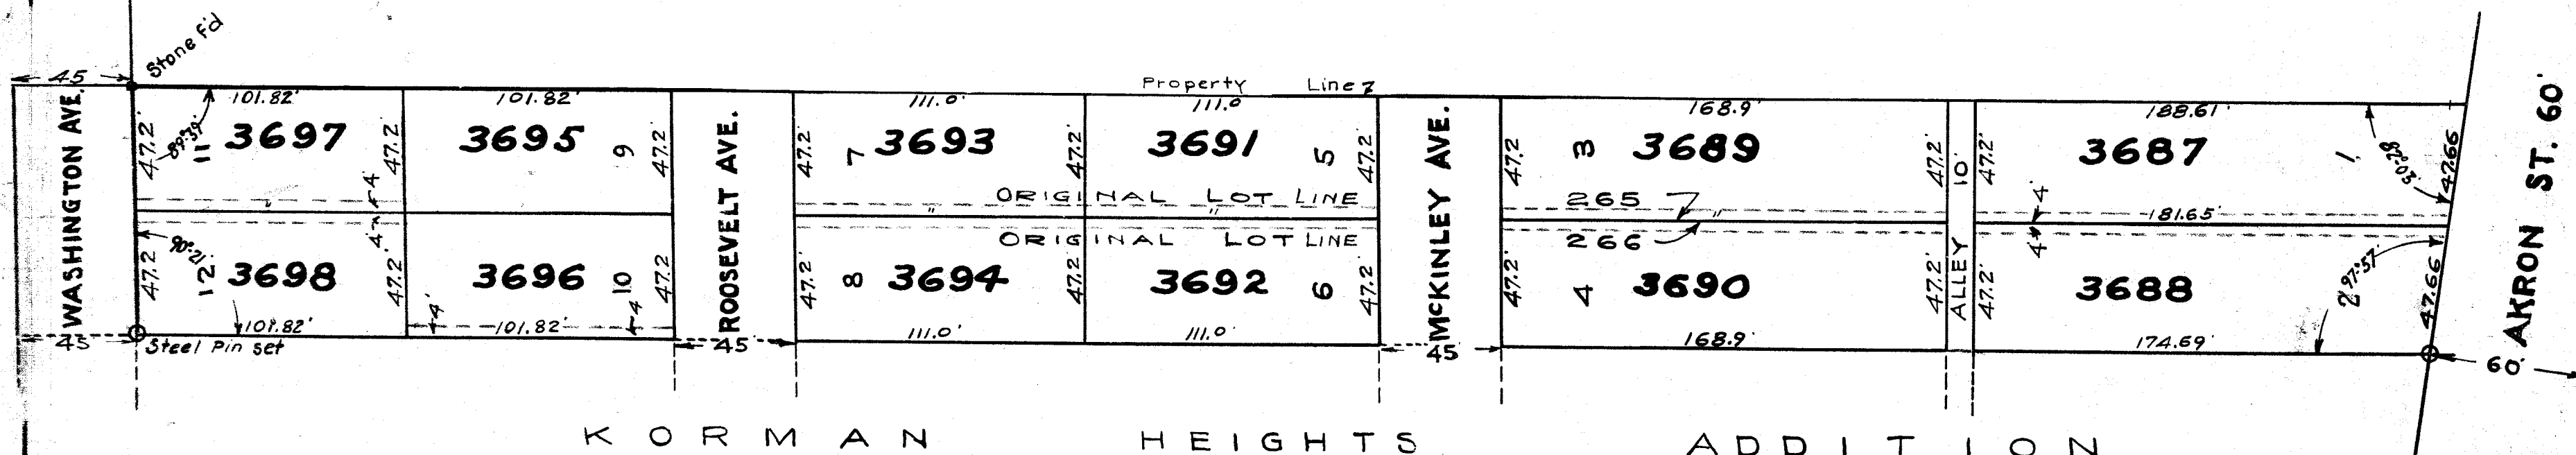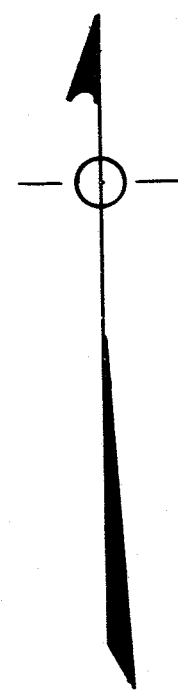

This plat of Korman Heights Addition No. 2 to the City of Massillon, Stark County Ohio, and being of part of lots 265 and 266 is correct as surveyed and platted by me in July 1923.

Roscoe M. Rice C.E.

Know all men by these presents that The Massillon Homesite Co. a corporation, owner of the lands delineated on the above plat hereby dedicates the streets, Avenues and alley as shown thereon to the public use forever.

In testimony whereof The Massillon Homesite Co. has caused its corporate name to be signed here-to and its corporate seal to be here-to affixed by Charles Swanson its president and by Oliver Binford its Secretary, they being thereunto duly authorized by resolution of its board of directors this 13th day of August, 1923.

The Massillon Homesite Co.

By Charles Swanson President
Attest Oliver Binford Secretary

In presence of

[Signature]

Entered for transfer Aug 27 1923

[Signature]
County Auditor

State of Ohio }
County of Stark } ss.

Before me a Notary Public in and for said County personally appeared the above named Charles Swanson as president and Oliver Binford as secretary of The Massillon Homesite Co. a corporation and acknowledged the execution of the foregoing instrument to be their free act and deed as such president and secretary respectively of the said corporation and the free act and deed of said corporation.

[Signature]
Notary Public.

Received and recommended for acceptance this 14th day of August 1923.

C. E. Rice
City Civil Engineer.

Approved and accepted by the Platting Commission this day of 1923.

J. D. Reese Platting Commissioner

Secretary

The dedication of the streets, Avenues and Alleys as shown on the above plat was accepted and confirmed by ordinance No. 1442 passed Aug 30 1923 by the City Council of Massillon, Ohio.

Lester D. Lash Clerk of Council, Pro-Tem.

Received for record Aug 24 1923.
Recorded in Plat Record Page .

Jeannette Smith
County Recorder