

FEE For Record \$17.60
 " " Transfer 1.50
 \$ 19.10

REPLAT OF LOTS 76-77-78-79-80-81-82-83-84-85-86-87-88-89 SIPPO HEIGHTS ALLOTTMENT PERRY TOWNSHIP-STARK COUNTY-OHIO

Scale 1"=100'

I hereby certify that the above is a correct plat of a replat of Lots 76, 77, 78, 79, 80, 81, 82, 83, 84, 85, 86, 87, 88 & 89 in SIPPO HEIGHTS ALLOTTMENT to the City of Maumillon, Ohio, located in the S.E. 1/4 Sec. 5 and the N.E. 1/4 Sec. 8, Perry Township, Stark County, Ohio as surveyed and plotted by me for the Perry Development Company in May, 1923.
 W. Burton Stone Surveyor

Know all men by these presents that The Perry Development Company, a Corporation duly organized and existing under and by virtue of the laws of the State of Ohio, the owner of the land delineated on the above plat do hereby acknowledge the making of the same to be the free act of said Corporation, its witness thereof said The Perry Development Company has caused its corporate name to be subscribed and its corporate seal to be affixed to these presents by its president J. A. Campbell, this 15th day of June 1923.

Witnesses

W. Burton Stone
W. Burton Stone

The Perry Development Co.
J. A. Campbell
 President

State of Ohio }
 County of Mahoning SS } Before me a Notary Public, in and for said County, personally appeared J. A. Campbell, President of The Perry Development Company, its Corporation which executed the foregoing plat, who acknowledged that the seal affixed to said plat is the corporate seal of said Corporation, and by authority of the Board of Directors, and that said plat is the free act and deed of The Perry Development Company.
 In testimony whereof, I hereunto set my hand and official seal this 15th day of June 1923.

Notary Public, Mahoning County, O.

Recommended for acceptance this 15th day of June 1923.

C. E. Rice

City Engineer

Approved and accepted this 15th day of June 1923

J. S. Reese

Director of Public Service.

Entered for transfer July 3rd 1923

Ruth Kauffman

County Auditor.


Recorded for record July 30, 1923

Recorded July 9 1923, Vol. 1, Page 51, Record of Surveys, Registered Lands

A. B. Unigale

County Recorder.

FILE NO SD-66
 ACC NO 396

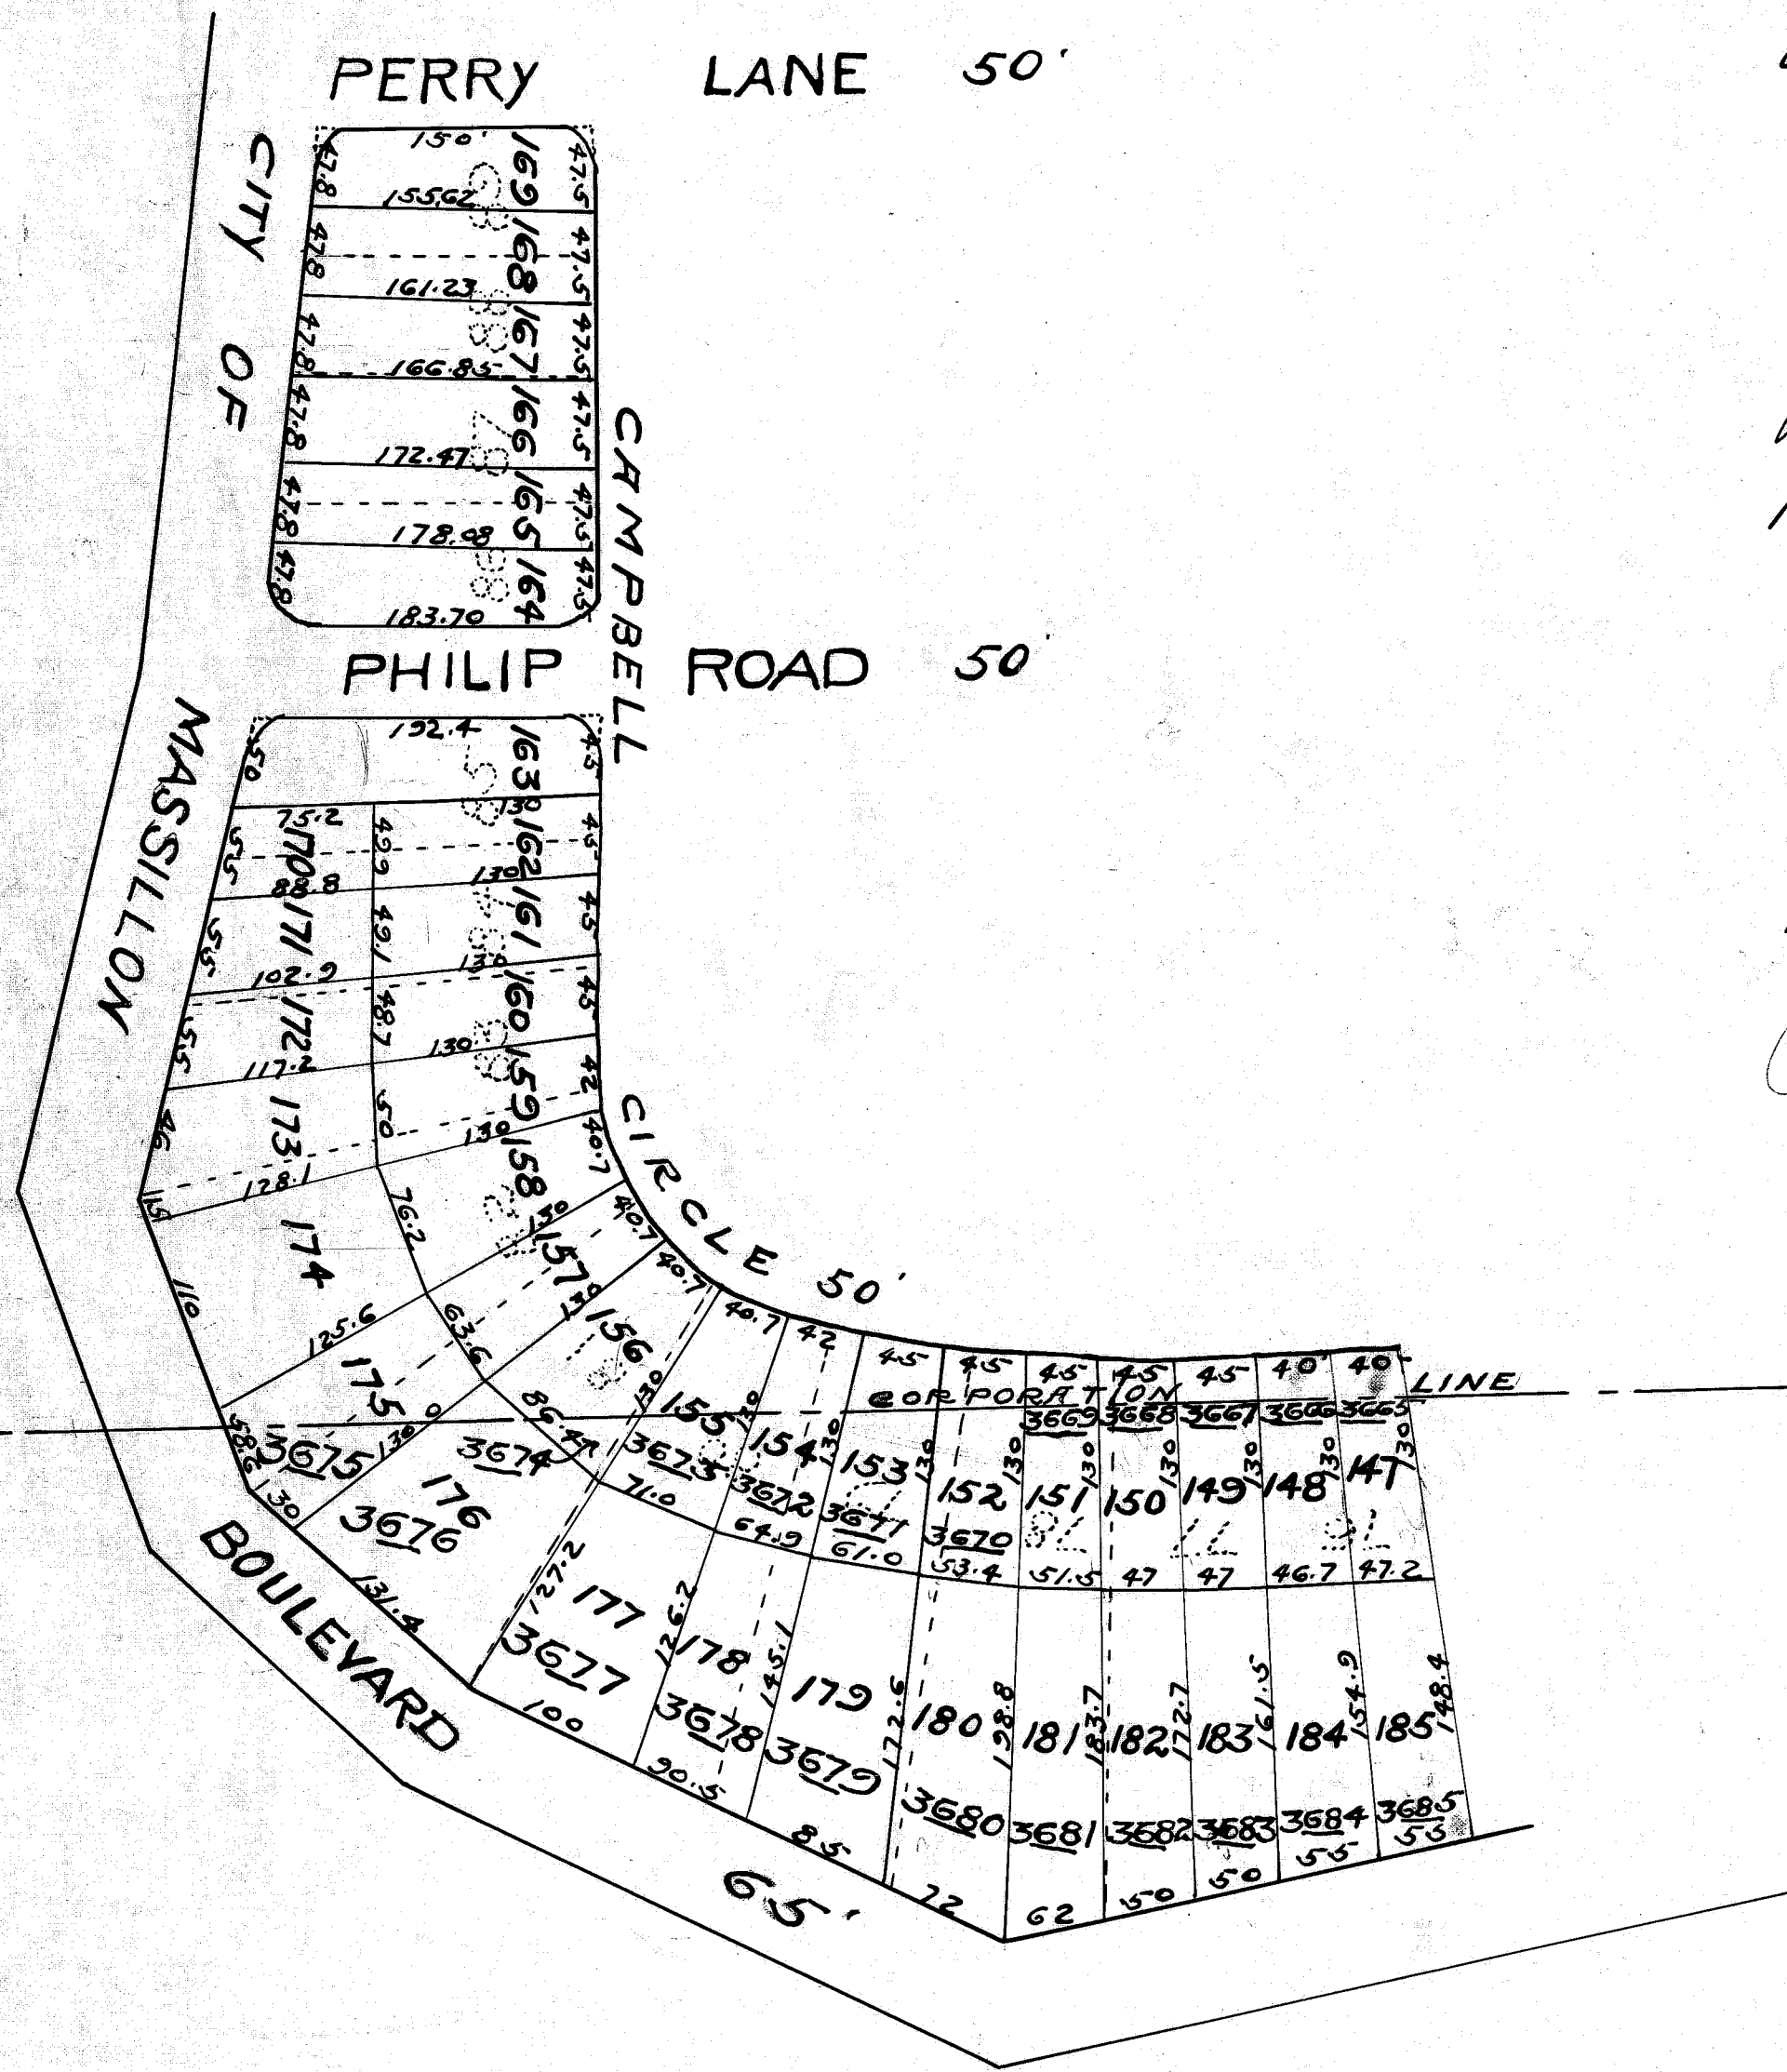

Location line
 lot numbers.

Record of Surveys, Registered Lands