


50 Transfer
10.00 Read

**MCLAIN
SUBDIVISION
PT. LOT 287
MASSILLON, OHIO.**

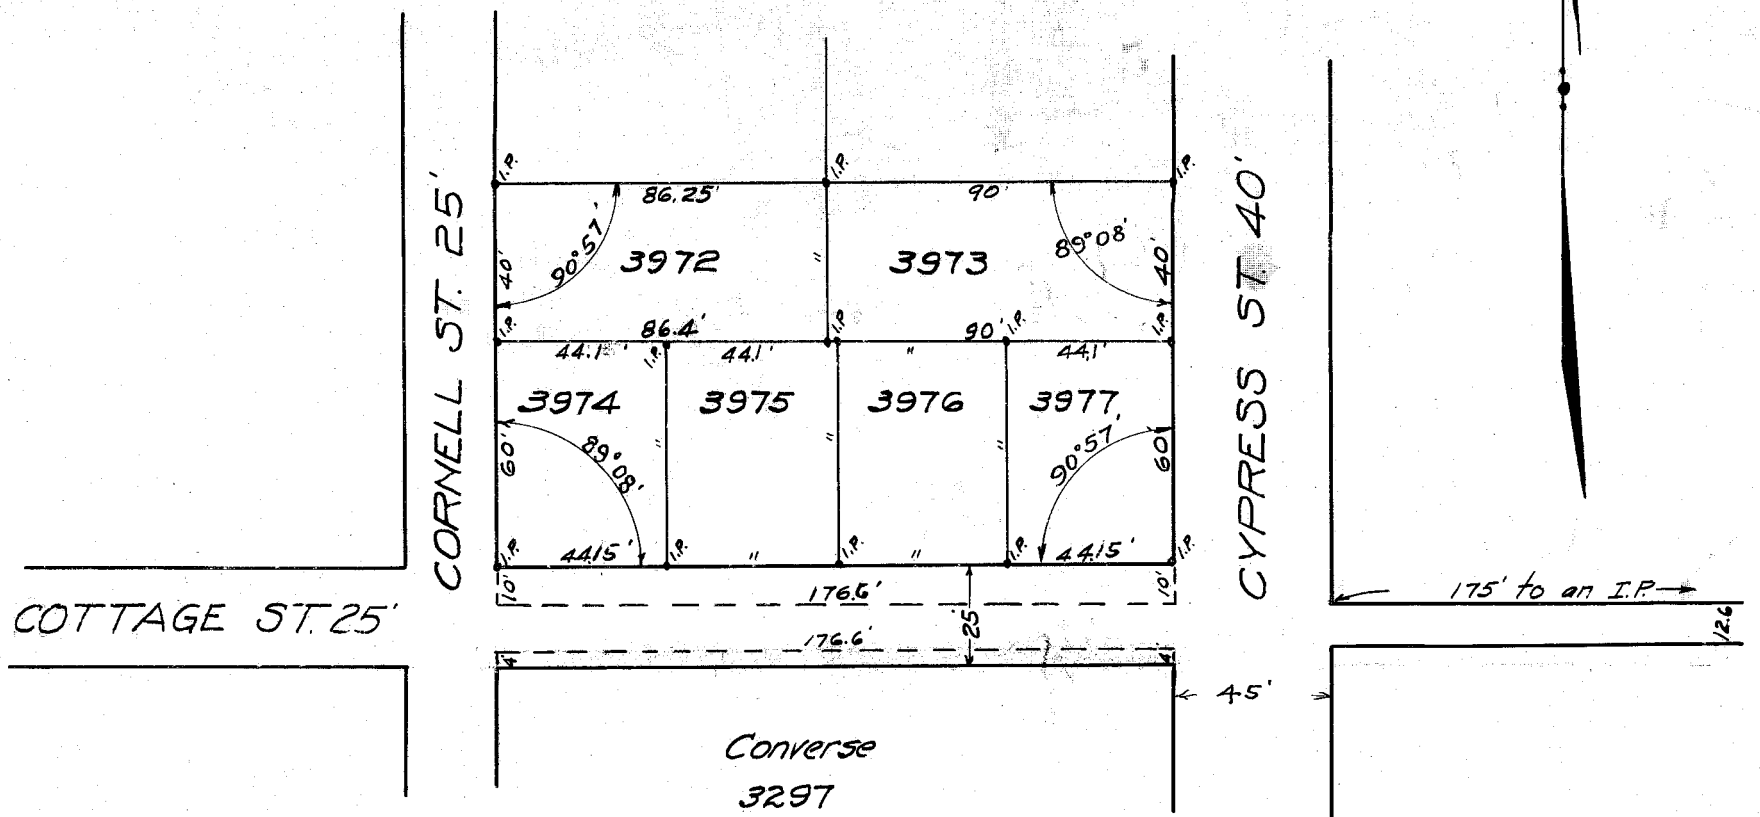

Know all men by these presents, that we Charles E. McLain, Eliza Converse, Charles V. Converse, Margaret B. McLain, Emile Converse, Emma M. Converse, Norway Shearer the owners of the lands delineated on this plat being a part of Lot 287, Massillon, Ohio and we do hereby acknowledge the making of this plat to be our free act and deed and we hereby dedicate the street shown hereon to the use of the public forever.

STATE OF OHIO
COUNTY OF STARK

Eliza Converse Emile Converse
s.s. Charles V. Converse Emma M. Converse

Before me a Notary Public in and for said county personally come Charles E. McLain, Eliza Converse, Charles V. Converse, Margaret B. McLain, Emile Converse, Emma M. Converse, Norway Shearer who acknowledge the signing and sealing of the foregoing instrument and plat and that the same was their own free act and deed.

[Signature]
NOTARY PUBLIC
STARK COUNTY, OHIO.

I hereby certify that the above to be a correct plat of the subdivision of part of Lot 287 in the city of Massillon, Ohio, as surveyed by me March 1st 1924 E. B. Coffin
CIVIL ENGINEER

Approved by city planning commission of the city of Massillon Ohio March 3 1924

[Signature]
President
[Signature]
Clerk

Accepted by the council of the city of Massillon, Ohio March 17 1924

Entered for transfer March 24 - 1924 - Ruth Kaufman, Co. and

Received for record March 24 - 1924 - Jeannette P. Smith

Recorded in Plat Book No. 15, Page 73, 1924 March 25
Recorder

[Signature]
President
[Signature]
Clerk

FILE NO SD-67
ACC NO 420